
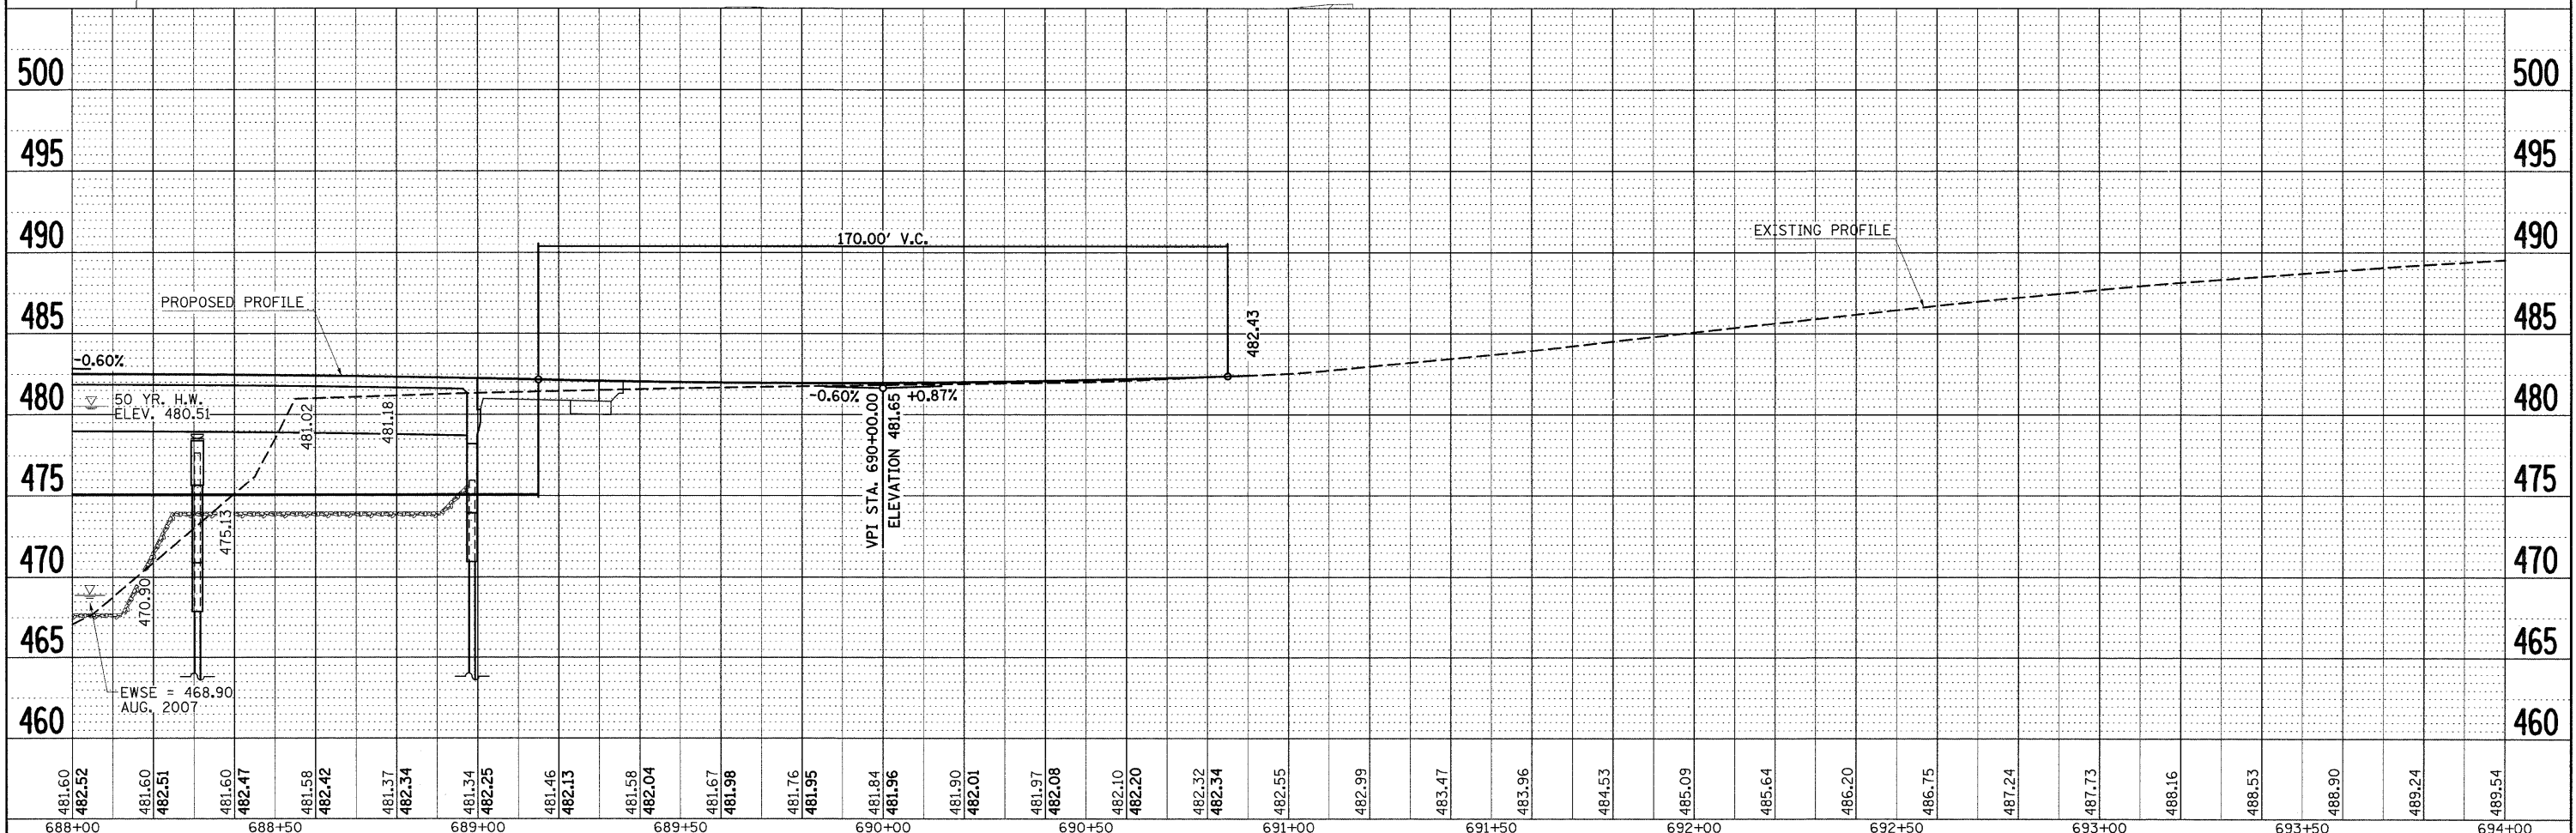
 


PLAN  
 SURVEYED BY DATE  
 ALIGNED CHECKED  
 RT. OF WAY CHECKED  
 NO. FILE NAME

PROFILE  
 SURVEYED BY DATE  
 GRADES CHECKED  
 E.M. NOTED  
 STRUCTURE NOTATIONS C/R/D

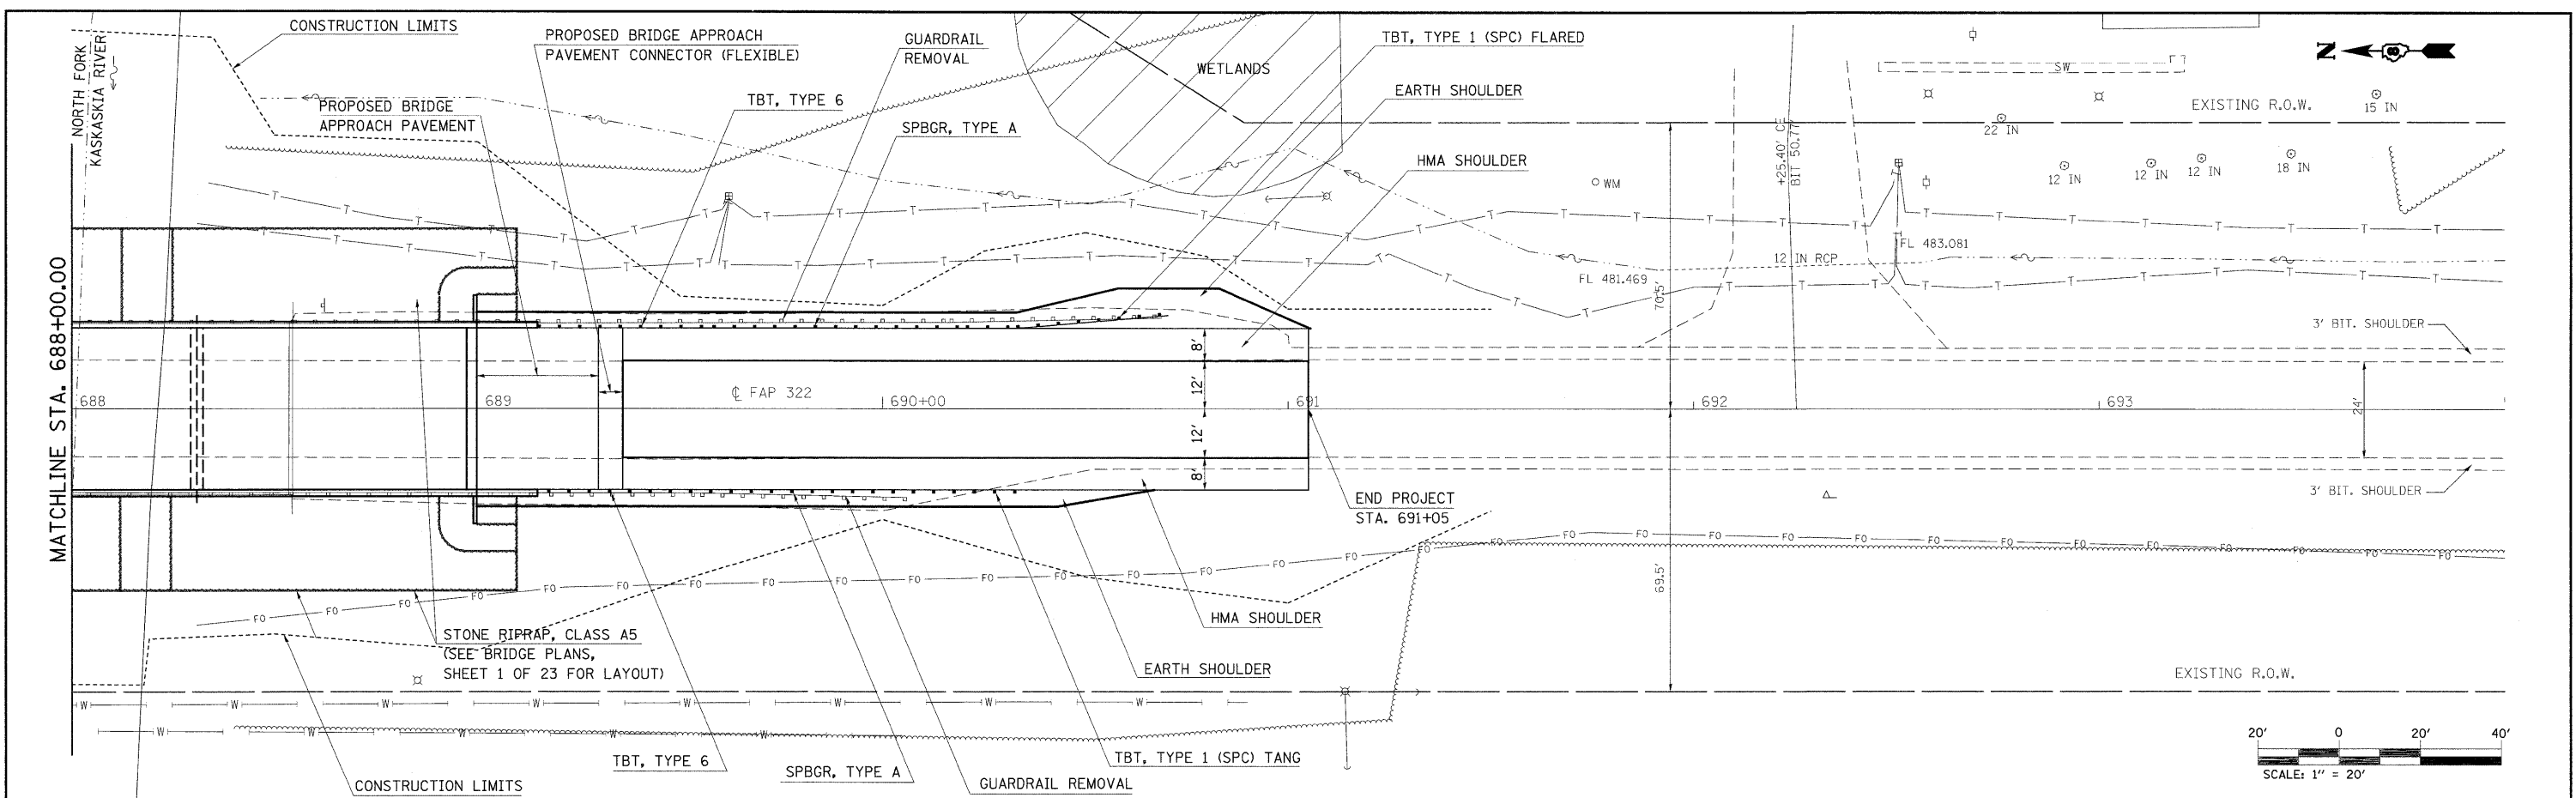

FILE NAME =	USER NAME = harbaughrd	DESIGNED -	REVISED -	<b>STATE OF ILLINOIS DEPARTMENT OF TRANSPORTATION</b>	<b>PLAN AND PROFILE</b>				F.A.P. RTE.	SECTION	COUNTY	TOTAL SHEETS	SHEET NO.
o:\pwork\pwork\harbaughrd\dms52336\pfp-070026.dgn		DRAWN -	REVISED -		322	25BR-1	MARION	63	11				
PLOT SCALE = 20.0000' / IN.		CHECKED -	REVISED -		CONTRACT NO. 76A83								
PLOT DATE = 11/25/2009		DATE -	REVISED -		SCALE: 20	SHEET NO. 2 OF 2 SHEETS	STA. 688+00	TO STA. 694+00	ILLINOIS FED. AID PROJECT				