
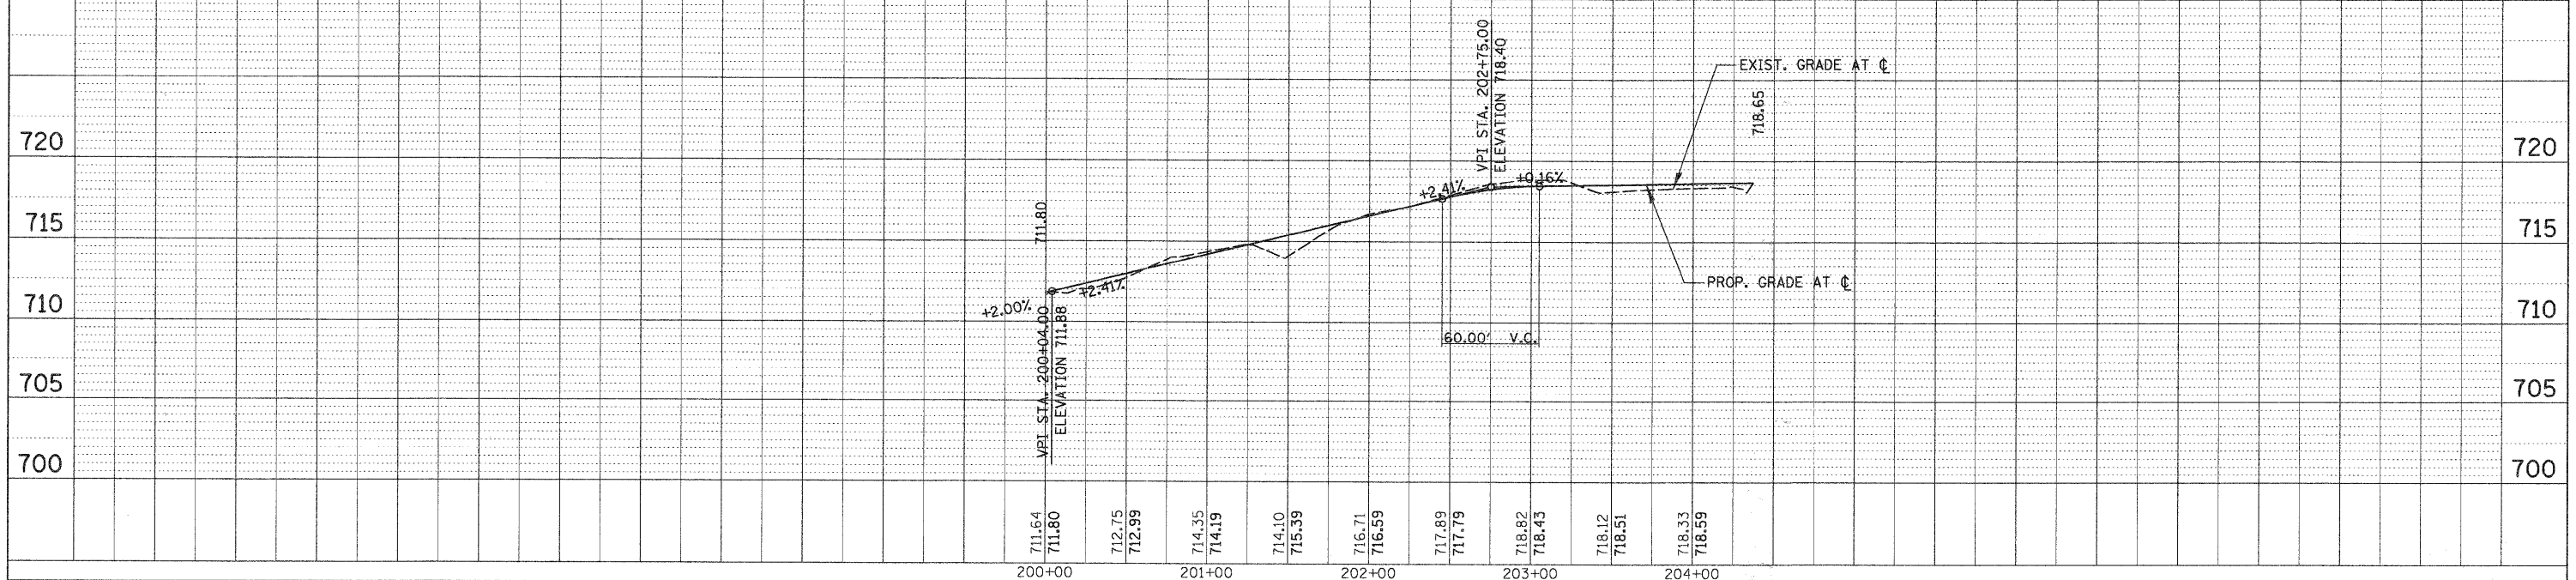


PLAN	SURVEYED	DATE
	PLOTTED	
	NOTED	
	RT. OF WAY CHECKED	
	NO. OF MAY CHECKED	
	CADD FILE NAME	
	NO.	

PROFILE	SURVEYED	DATE
	PLOTTED	
	NOTED	
	B.M. NOTED	
	STRUCTURE NOTATIONS CHECKED	
	NO.	

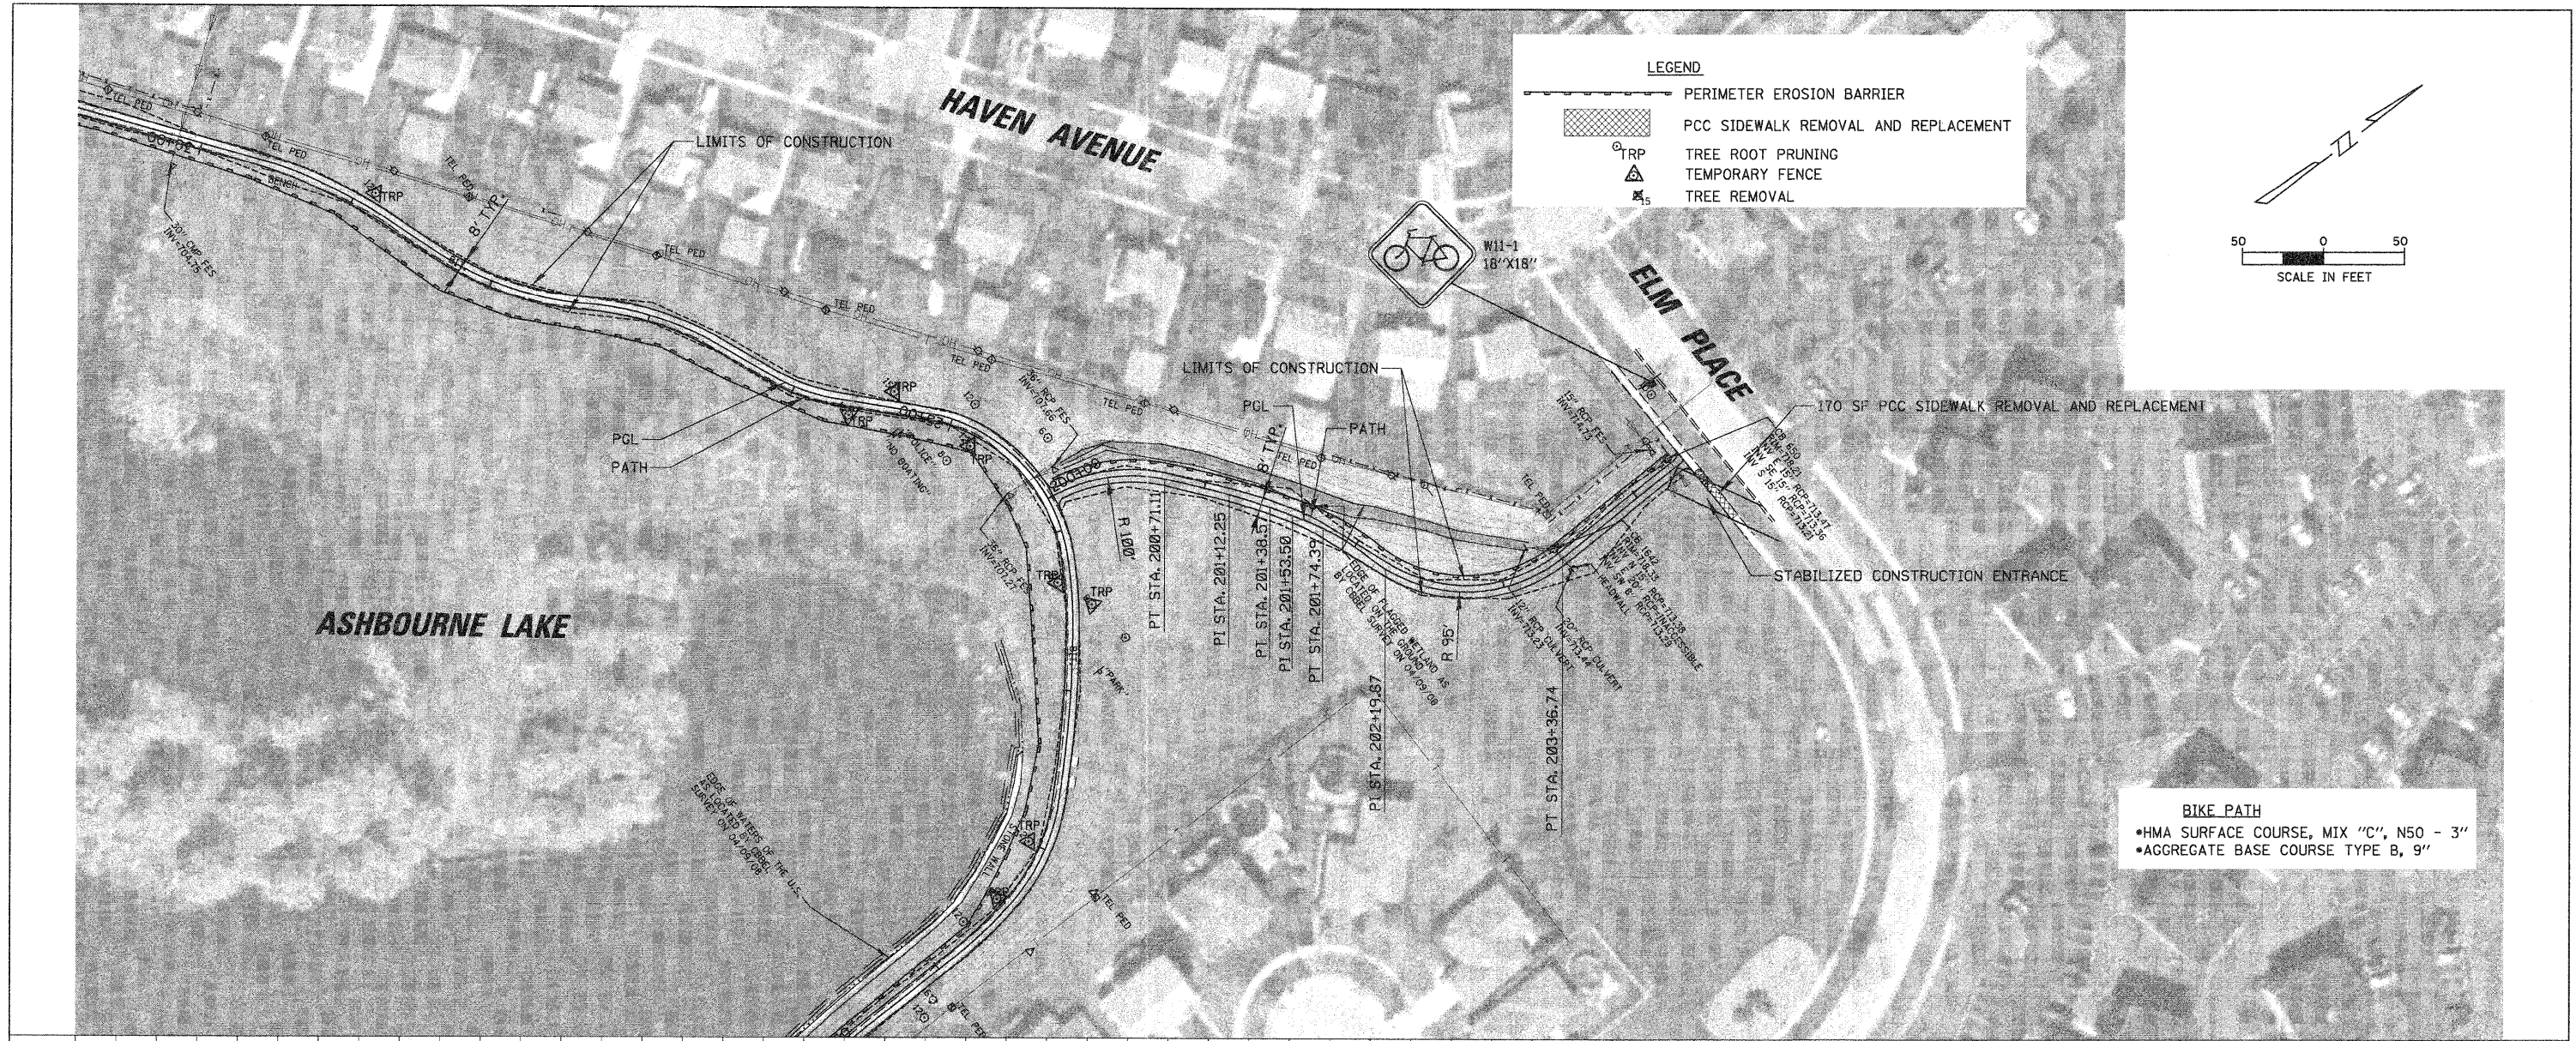

FILE NAME =	USER NAME = MAGOLDEN	DESIGNED - LMF	REVISED -	F.A. RTE.	SECTION	COUNTY	TOTAL SHEETS	SHEET NO.
N:\Dr\landHills\080156\Civil\080156_PLN4.pln		DRAWN - MG	REVISED -		06-00021-00-BT	COOK	60	12
		CHECKED - LMF	REVISED -	CONTRACT NO. 63084				
		DATE - 12/23/2008	REVISED -	SCALE: 50' SHEET NO. OF SHEETS STA. 200+00 TO STA. 204+37				
				STATE OF ILLINOIS DEPARTMENT OF TRANSPORTATION				
				BIKE PATH PLAN AND PROFILE - ASHBOURNE LAKE				
				FED. ROAD DIST. NO. 1 ILLINOIS FED. AID PROJECT				