


**LEGEND:**

-  Inlet and Pipe Protection
-  Temporary Ditch Check
-  Perimeter Erosion Barrier
-  Direction of the flow
-  Grading and Shaping Ditches

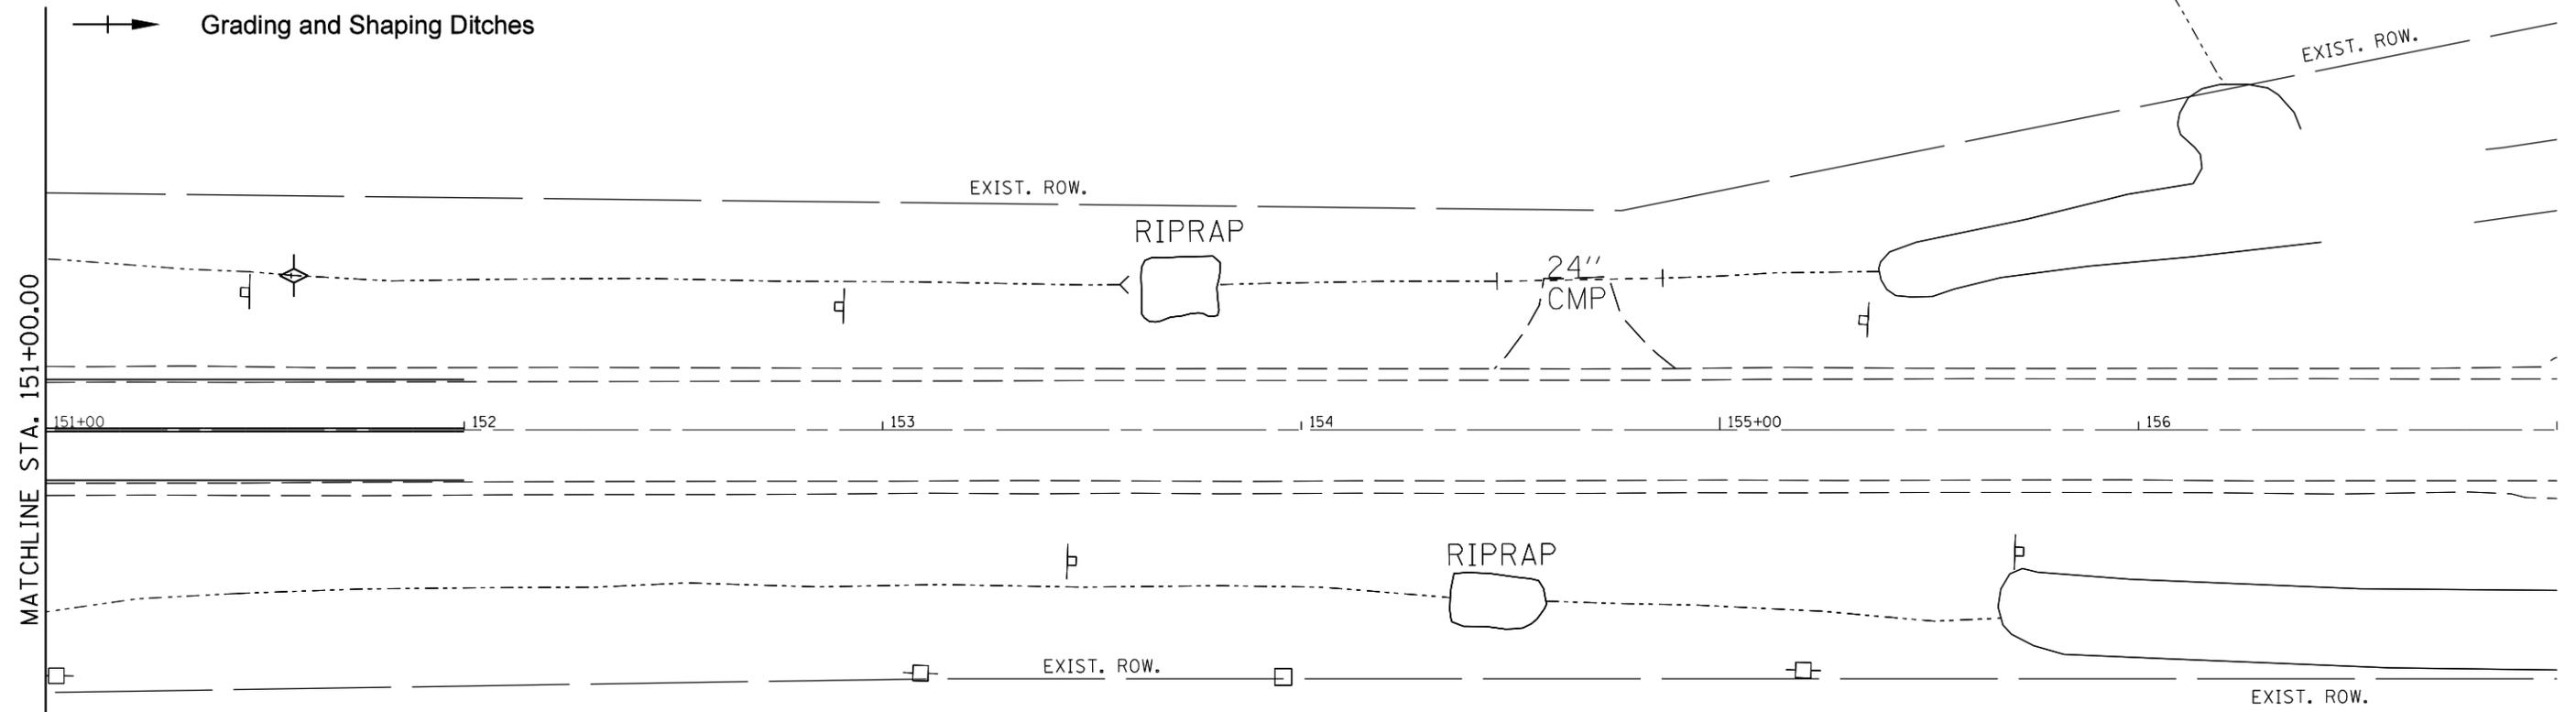

NOTE:  
All Erosion Control measures on the eastside of IL 91 were established during the previous stages.

**NOTES:**

1. For drainage information, see drainage plans.
2. For permanent erosion control information see landscape plans.
3. For Temporary Widening and overlay information see staging typical sections and plans.



FILE NAME =	USER NAME = crespole	DESIGNED -	REVISED -	<b>STATE OF ILLINOIS DEPARTMENT OF TRANSPORTATION</b>	<b>EROSION CONTROL PLANS STAGE 3</b>			F.A.S. RTE.	SECTION	COUNTY	TOTAL SHEETS	SHEET NO.
Default								SCALE:      SHEET    OF    SHEETS    STA.            TO STA.			1380	7W-1,RS-3
PLOT SCALE = 40.0000' / in.								CONTRACT NO. 88792				
PLOT DATE = 8/15/2013								ILLINOIS FED. AID PROJECT				