

CONTRACT NO. 83926

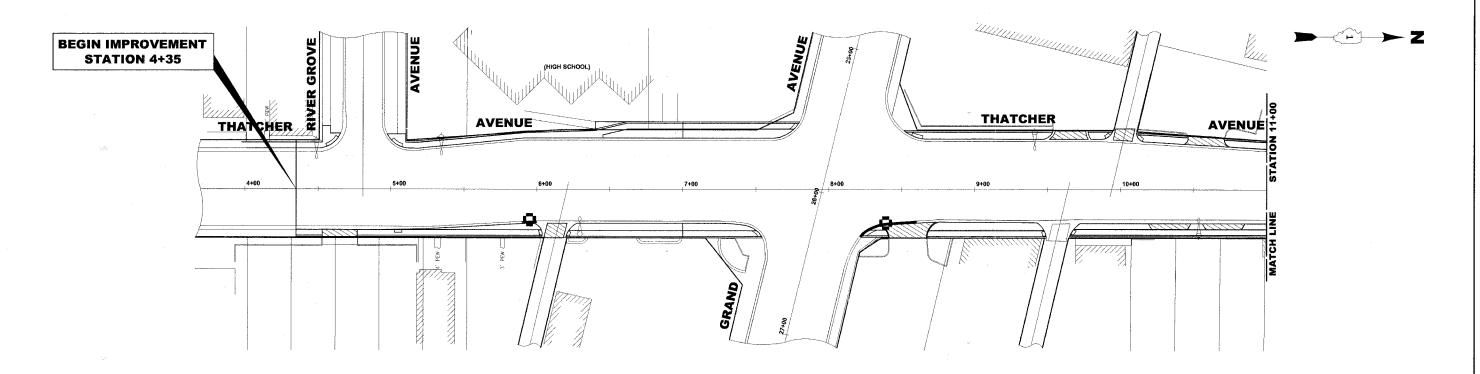

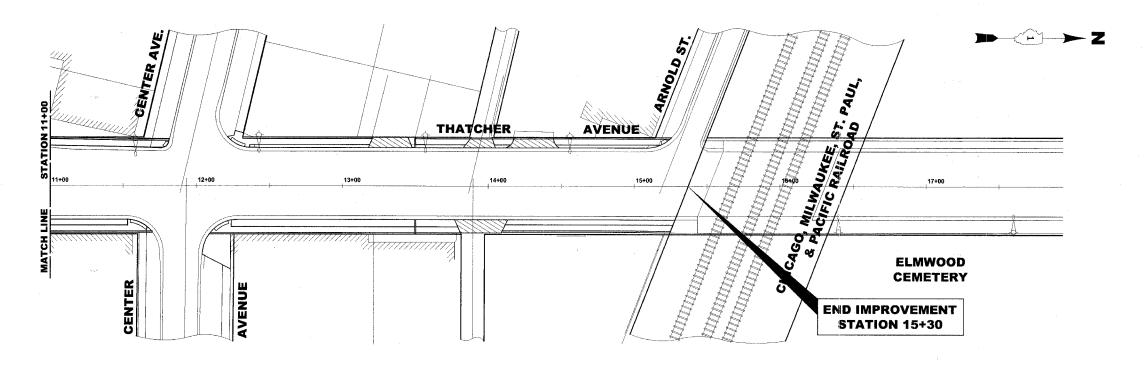

LEGEND OF SYMBOLS

SYMBOL

DESCRIPTION

SEDIMENT CONTROL, DRAINAGE STRUCTURE, INLET FILTER CLEANING

 $\langle \bullet \rangle$

INLET FILTER

NOTES

- 1. SEE IDOT STANDARD 280001-3 FOR TEMPORARY EROSION CONTROL.
- THE CONTRACTOR SHALL ENSURE THAT ADJACENT PROPERTIES REMAIN PROTECTED FROM SEDIMENT DEPOSITION.
- 3. SOIL STOCKPILES SHALL BE PROTECTED WITH PERIMETER EROSION BARRIER OR OTHER EROSION PROTECTION SPECIFIED BY THE RESIDENT ENGINEER. THE COST SHALL BE INCLUDED IN THE UNIT PRICE FOR THE INDIVIDUAL SOIL MATERIALS.
- 4. WHEREVER CONSTRUCTION VEHICLE ACCESS ROUTES INTERSECT PAVED ROADS, PROVISIONS SHALL BE MADE TO MINIMIZE THE TRANSPORT OF SEDIMENT BY RUNOFF OR VEHICLE TRACKING ONTO THE PAVED SURFACE. THE PROVISIONS MAY INCLUDE SPRAYING VEHICLE WHEELS TO CLEAR SEDIMENT BEFORE EXITING THE CONSTRUCTION SITE OR OTHER MEASURES APPROVED BY THE ENGINEER.



Westchester, Illinois 60154-2780 Phone: 708/865-0300. Fax: 708/865-1212

GRAND AVENUE STREETSCAPE PROJECT VILLAGE OF RIVER GROVE, ILLINOIS

EROSION CONTROL PLAN THATCHER AVENUE

	SCALE:	1"=30'
	DRAWN BY:	LEV/ECW/MK
	BOOK NO.:	1441,1443,1516
	DATE:	10-15-07
ISION:	E.H.E. NO.:	760-06-03320