

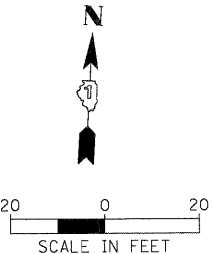
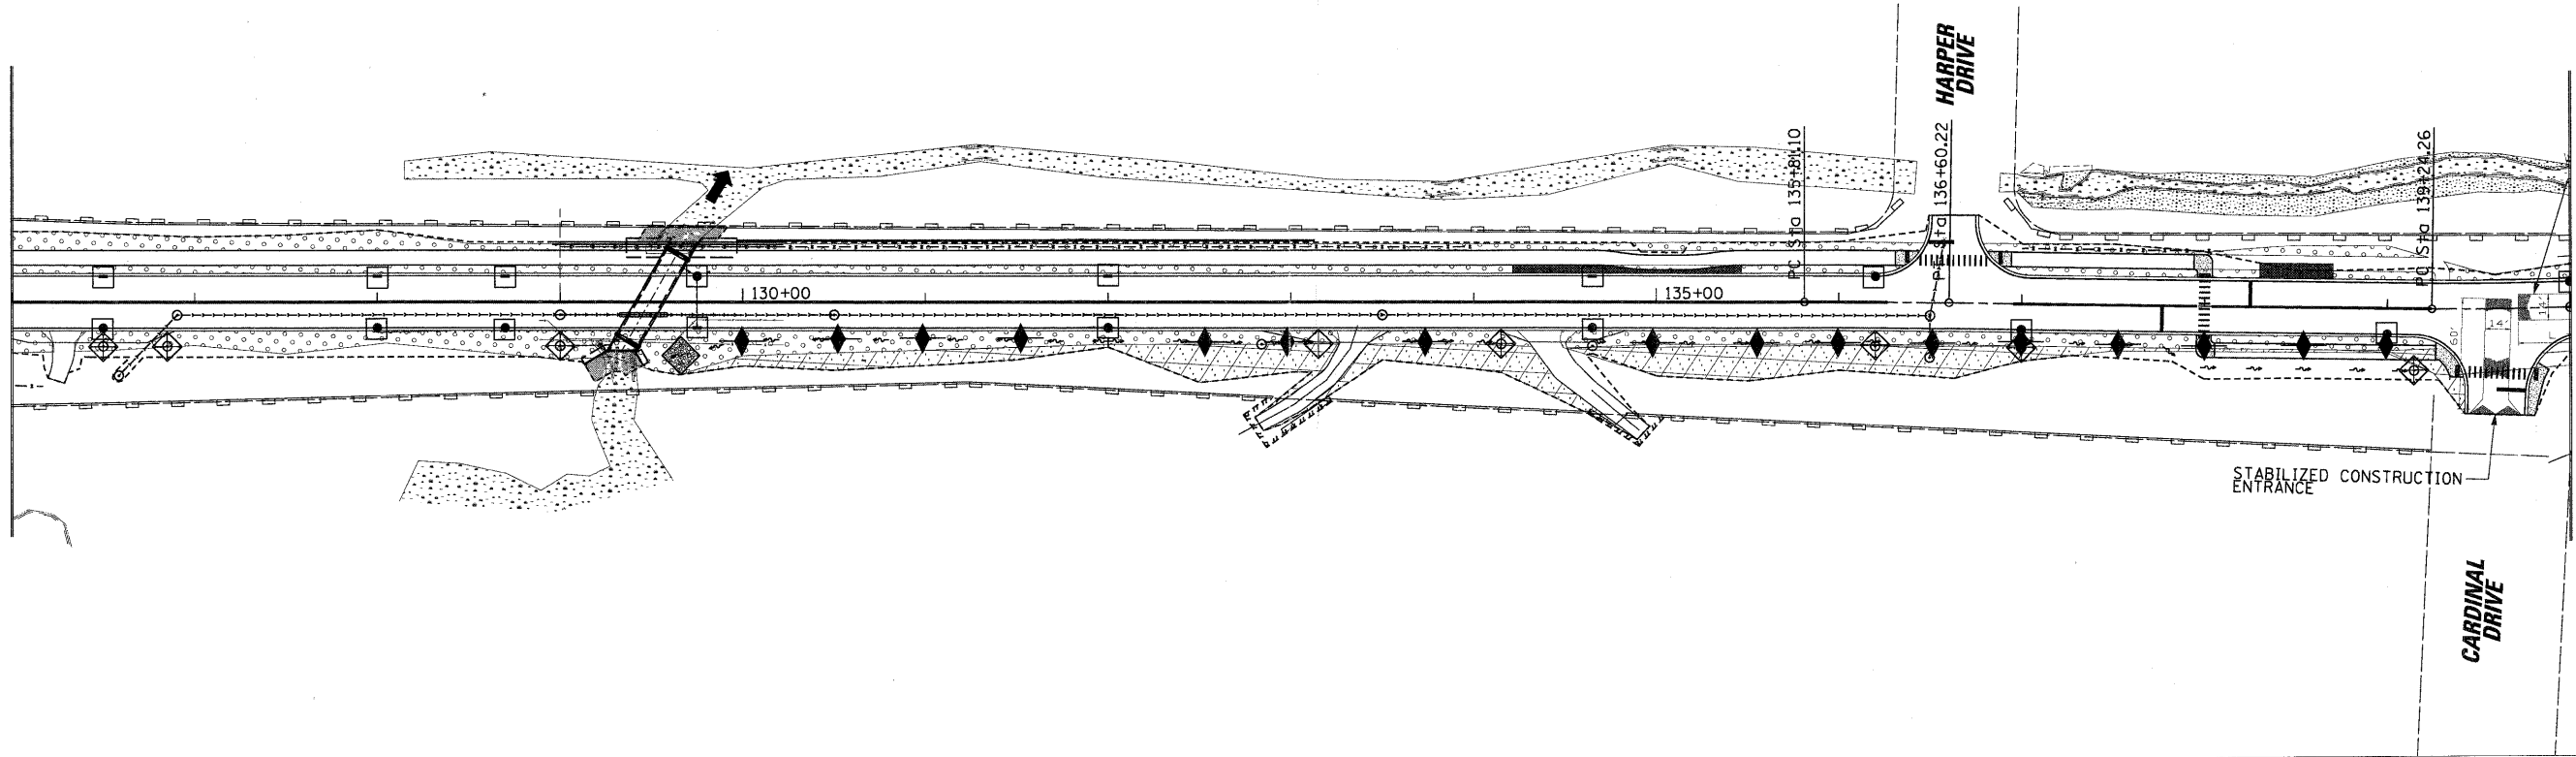


PROFILE	SURVEYED	BY	DATE
	NOTE BOOK		
PLAN	SURVEYED	BY	DATE
	NOTE BOOK		
CHRYSTOPHER B. BURKE ENGINEERING LTD. 9575 West Higgins Road, Suite 600 Rosemont, Illinois 60018 630 825 0500			

MATCH LINE STA. 126 + 00

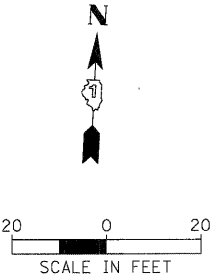

MATCH LINE STA. 140 + 00

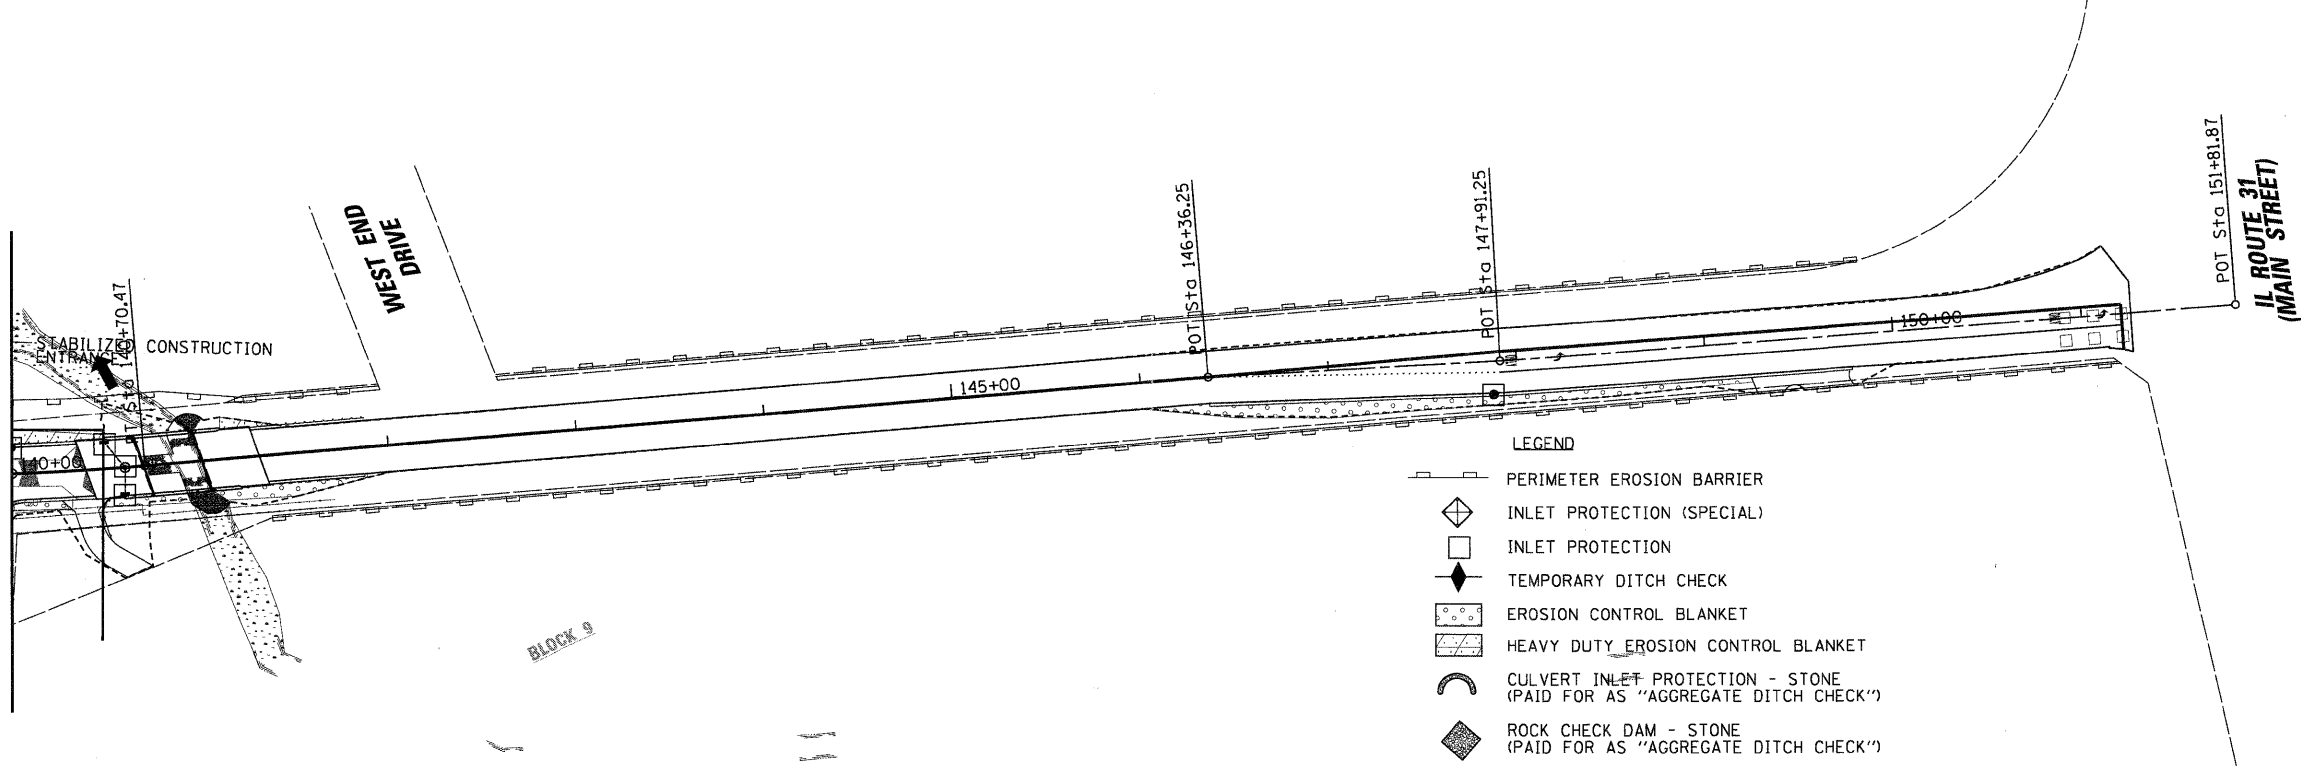

- LEGEND
- PERIMETER EROSION BARRIER
 - INLET PROTECTION (SPECIAL)
 - INLET PROTECTION
 - TEMPORARY DITCH CHECK
 - EROSION CONTROL BLANKET
 - HEAVY DUTY EROSION CONTROL BLANKET
 - CULVERT INLET PROTECTION - STONE (PAID FOR AS "AGGREGATE DITCH CHECK")
 - ROCK CHECK DAM - STONE (PAID FOR AS "AGGREGATE DITCH CHECK")

FILE NAME =	USER NAME = mwormen	DESIGNED -	REVISED -	STATE OF ILLINOIS DEPARTMENT OF TRANSPORTATION	EDGEWOOD DRIVE IMPROVEMENTS EROSION AND SEDIMENT CONTROL PLAN	SCALE:	SHEET NO.	OF	SHEETS	STA.	TO STA.	F.A.U. RTE.	SECTION	COUNTY	TOTAL SHEETS	SHEET NO.
N:\ALGONGQUIN\070273.00026\Civil\NECP_070273.2.SHT		DRAWN -	REVISED -									4010	09-00078-00-WR	McHENRY	128	44
PLOT SCALE = 50'		CHECKED -	REVISED -									CONTRACT NO. 63655				
PLOT DATE = 11/15/2011		DATE -	REVISED -									ILLINOIS FED. AID PROJECT				