




DATE: \_\_\_\_\_ BY: \_\_\_\_\_  
 SUPERVISOR: \_\_\_\_\_  
 ALIGNED: \_\_\_\_\_  
 NO. OF PAGES: \_\_\_\_\_

© Copyright Hanson Professional Services Inc. 2010  
**HANSON**  
 Hanson Professional Services Inc.

DATE: \_\_\_\_\_ BY: \_\_\_\_\_  
 PROJECT: \_\_\_\_\_  
 REVISIONS CHECKED: \_\_\_\_\_  
 MODEL NAME: \_\_\_\_\_

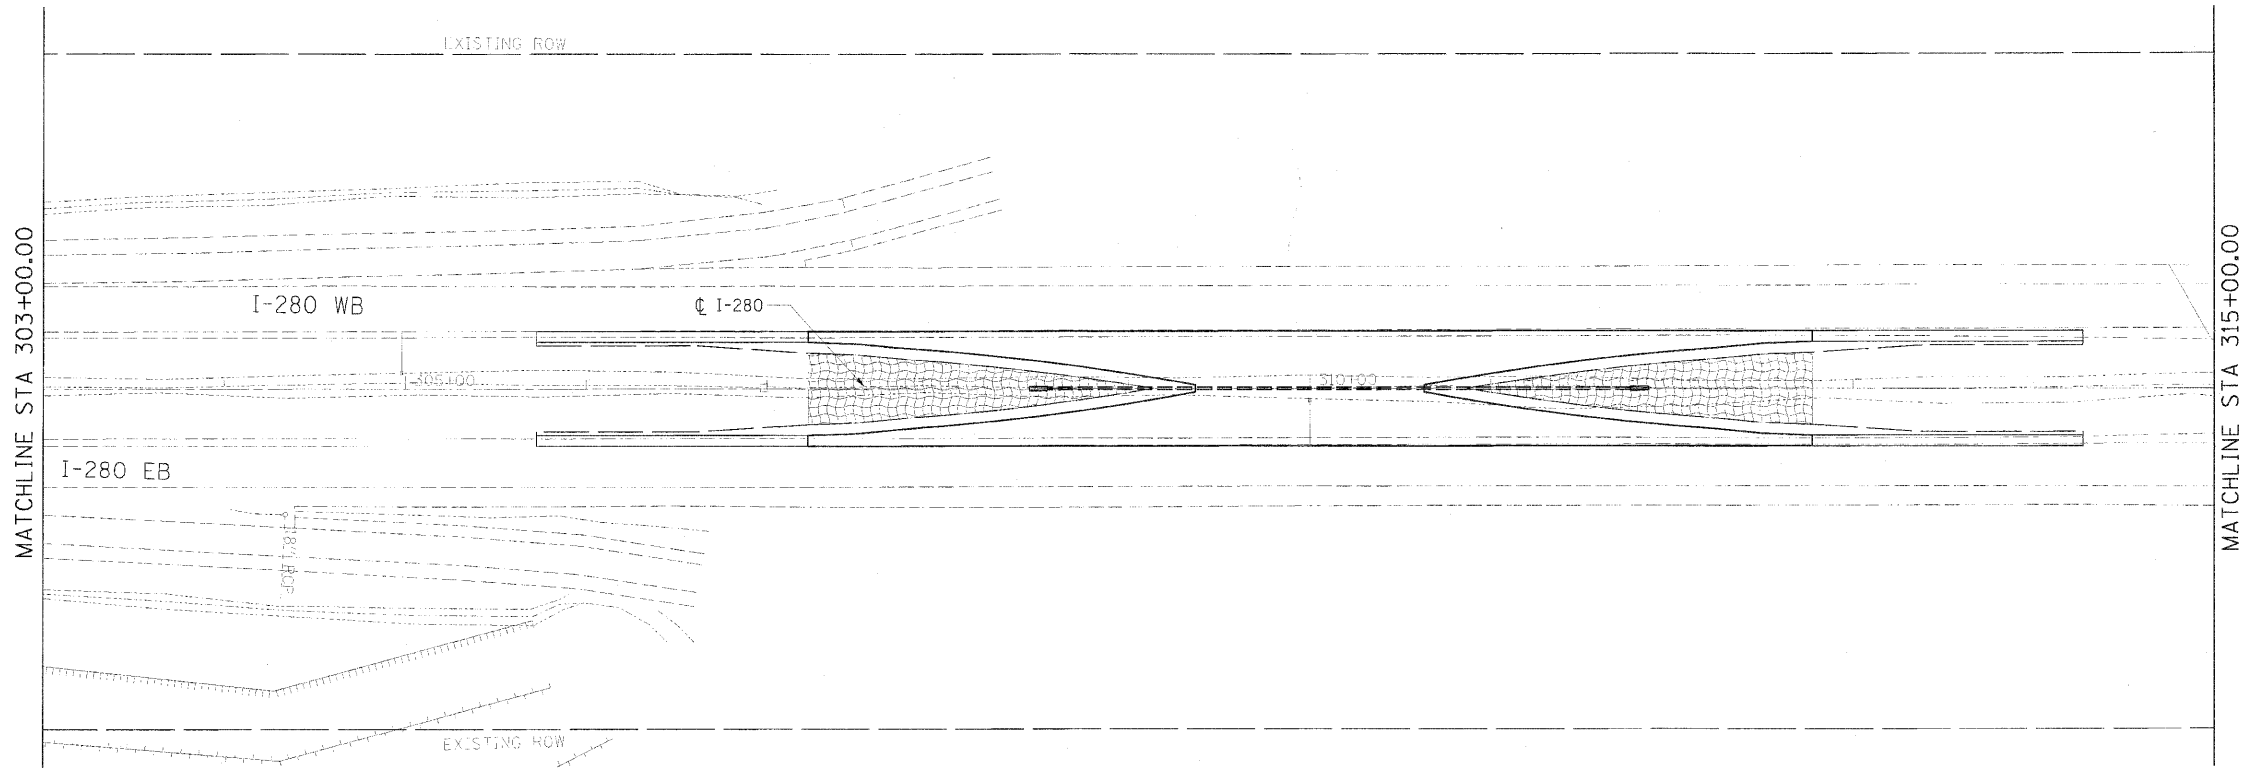

TREATMENT 1 - SEED AND EROSION CONTROL BLANKET

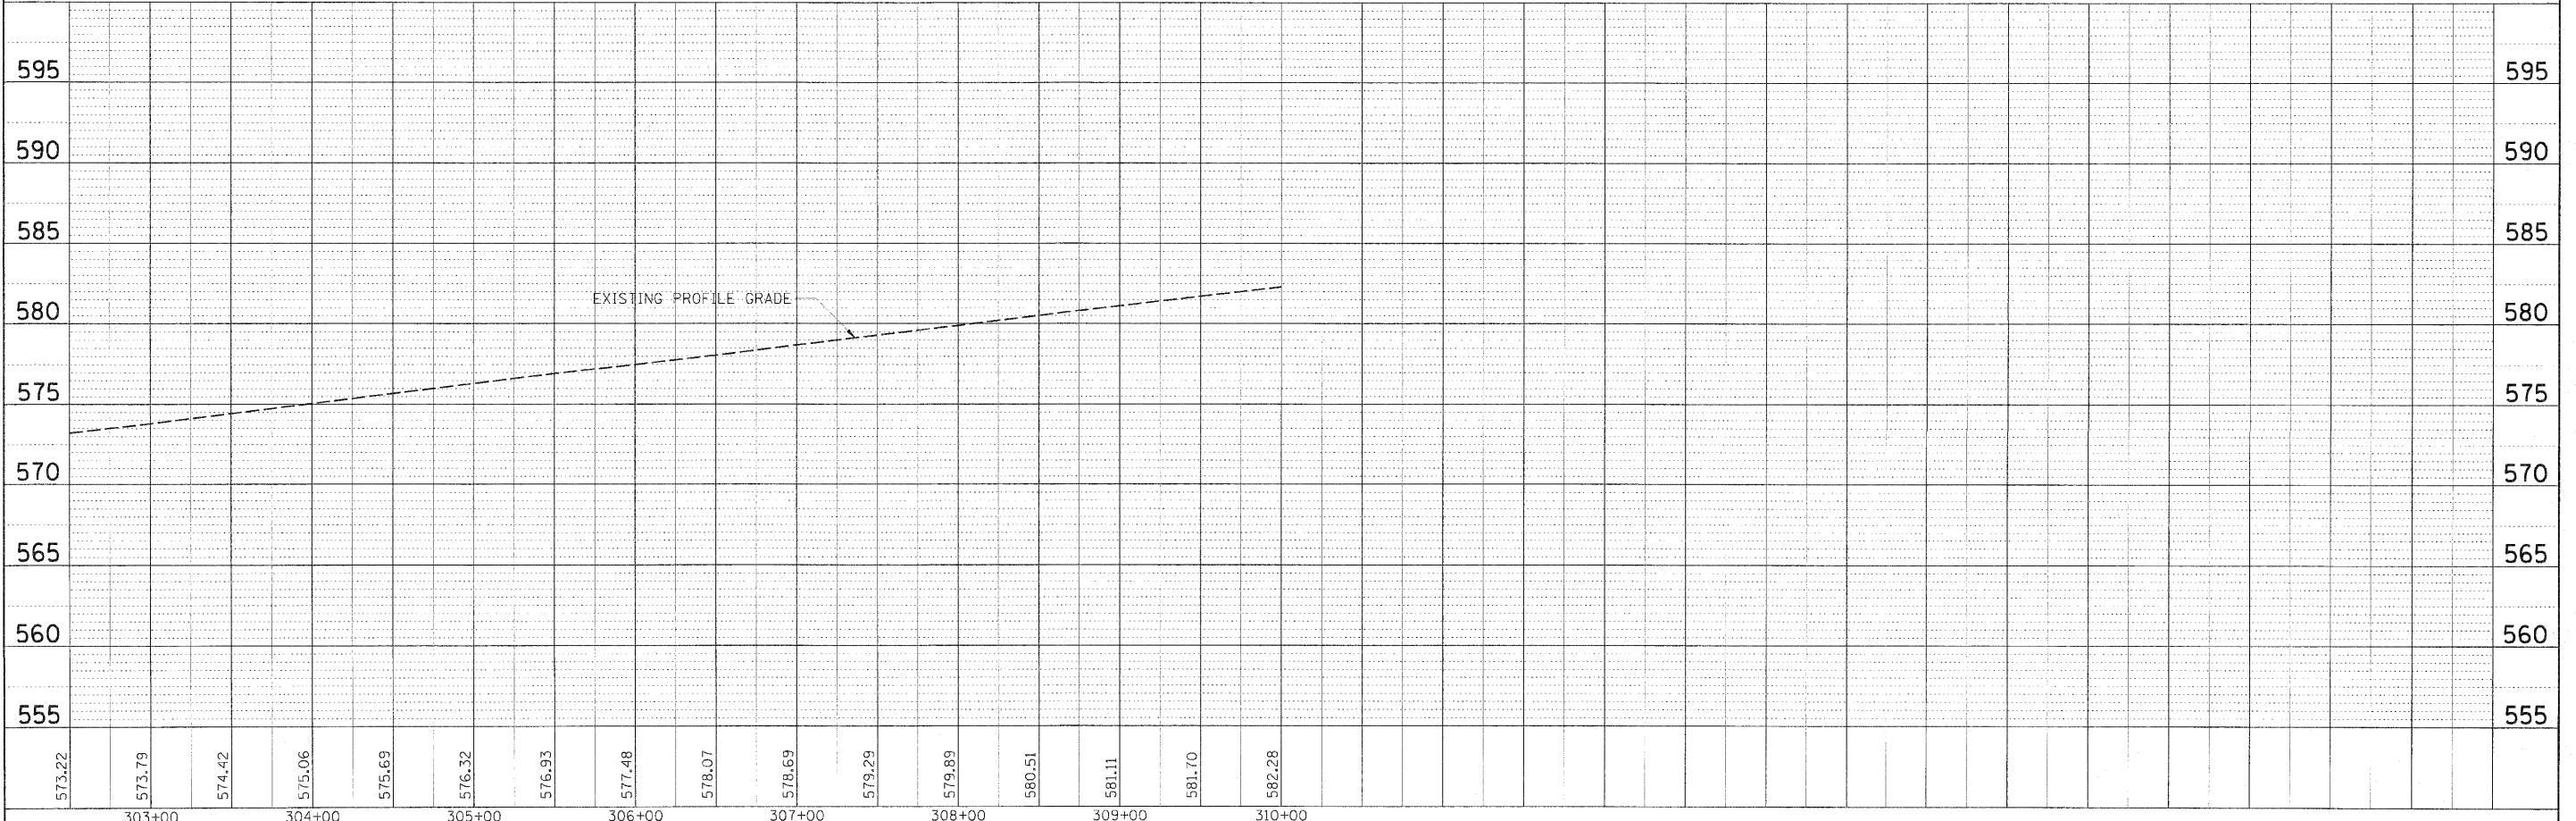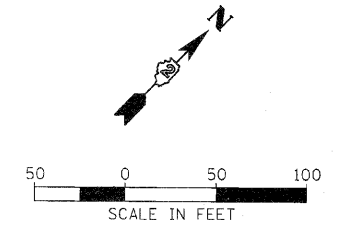

FILE NAME = 2054016-shs-hs-as-k-14-14	USER NAME = mader-06377	DESIGNED - CRC	REVISED -	<b>STATE OF ILLINOIS DEPARTMENT OF TRANSPORTATION</b>	<b>I-280 RESTORATION PLAN STAGE I PLAN</b>	F.A. RTE. = 280	SECTION = 81-1B-1,1B,1B-2,VB,VB-1R	COUNTY = ROCK ISLAND	TOTAL SHEETS = 503	SHEET NO. = 116
MODEL NAME = 1283.PP.20	PLOT SCALE = 50.0000 1/4"	DRAWN - JDM	REVISED -			CONTRACT NO. = 64815				
	PLOT DATE = 07/23/10	CHECKED - CRC	REVISED -							
		DATE = 07/23/10	REVISED -			ILLINOIS FED. AID PROJECT 7				

SCALE: 1" = 50'    SHEET NO. OF SHEETS    STA. 299+00.00 TO STA. 313+00.00