

SECTION 8, T11N, R2W OF THE 4TH PM

PARCEL 414Z002
BEVERLY JEAN EARP

LIMITS OF CONSTRUCTION

TRAFFIC BARRIER TERMINAL
TYPE 1 (SPECIAL) FLARED (TYP.)

HOT-MIX ASPHALT
SHOULDERS. 8"

GUARDRAIL AGGREGATE
EROSION CONTROL (TYP.)

BASE COURSE ———
WIDENING, 9"
(PRIOR TO STAGE 1)

HOT-MIX ASPHALT SURFACE
COURSE, MIX "D", N50

EXIST. R.O.W.

IMPROVEMENT BEGINS
STA. 1174+50.00

EXIST. R.O.W.

LIMITS OF CONSTRUCTION

60.00' RT

$$\frac{1175+50.00}{75.00' \text{ BT}}$$

PROP. R.O.W.

PARCEL 414Z005
CHAD D. AND LEANNE M. HINTON

PARCEL 414Z001
MARK A. & LINDA J. MUSARACA


SECTION 8, T11N, R2W OF THE 4TH PM

LEGEND

 STONE RIPRAP, CLASS A4

■ FURNISHING AND ERECTING RIGHT-OF-WAY MARKERS

SECTION 8, T11N, R2W OF THE 4TH PM

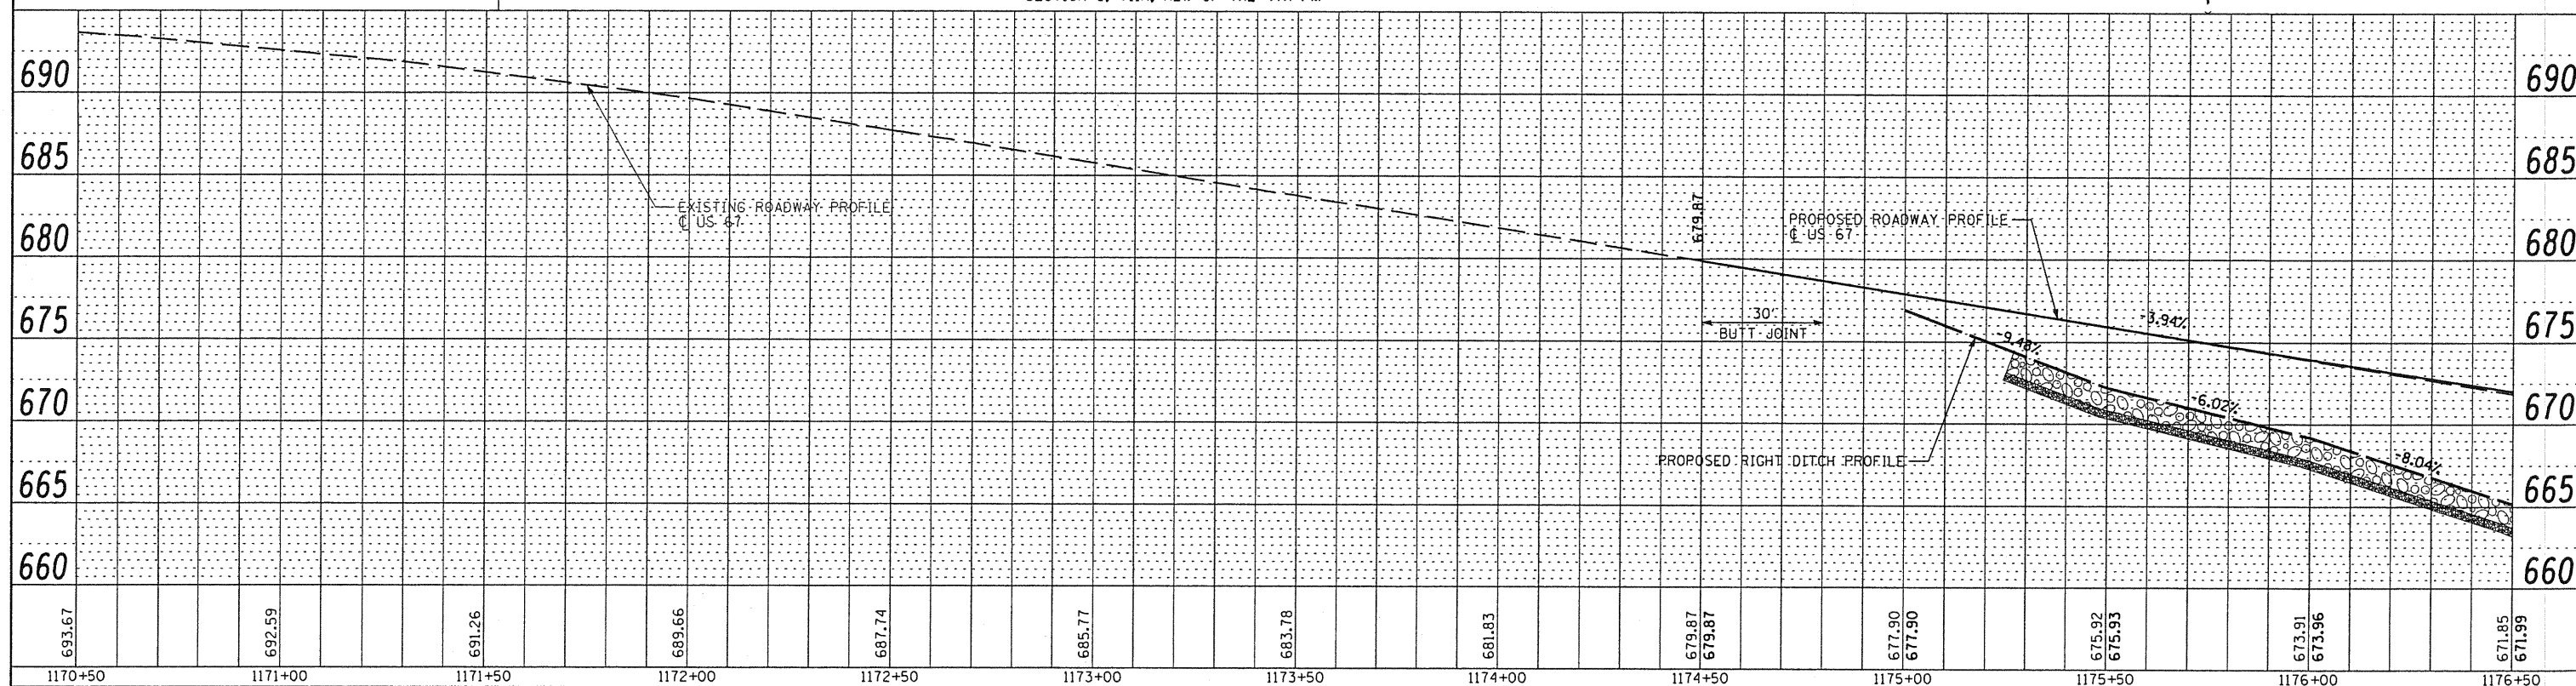

**STATE OF ILLINOIS
DEPARTMENT OF TRANSPORTATION**

US 67 OVER CEDAR CREEK PLAN AND PROFILE

F.A.P. RTE.	SECTION	COUNTY	TOTAL SHEETS	SHEET NO.
310	(28B)BR-1	WARREN	71	14
		CONTRACT NO. 68661		
FED. ROAD DIST. NO.		ILLINOIS FED. AID PROJECT		