



SEE REMOVAL PLAN SHEET 11
FOR BUTT JOINT DETAIL

SEC. 19, T11N, R4W, 4th P.M.

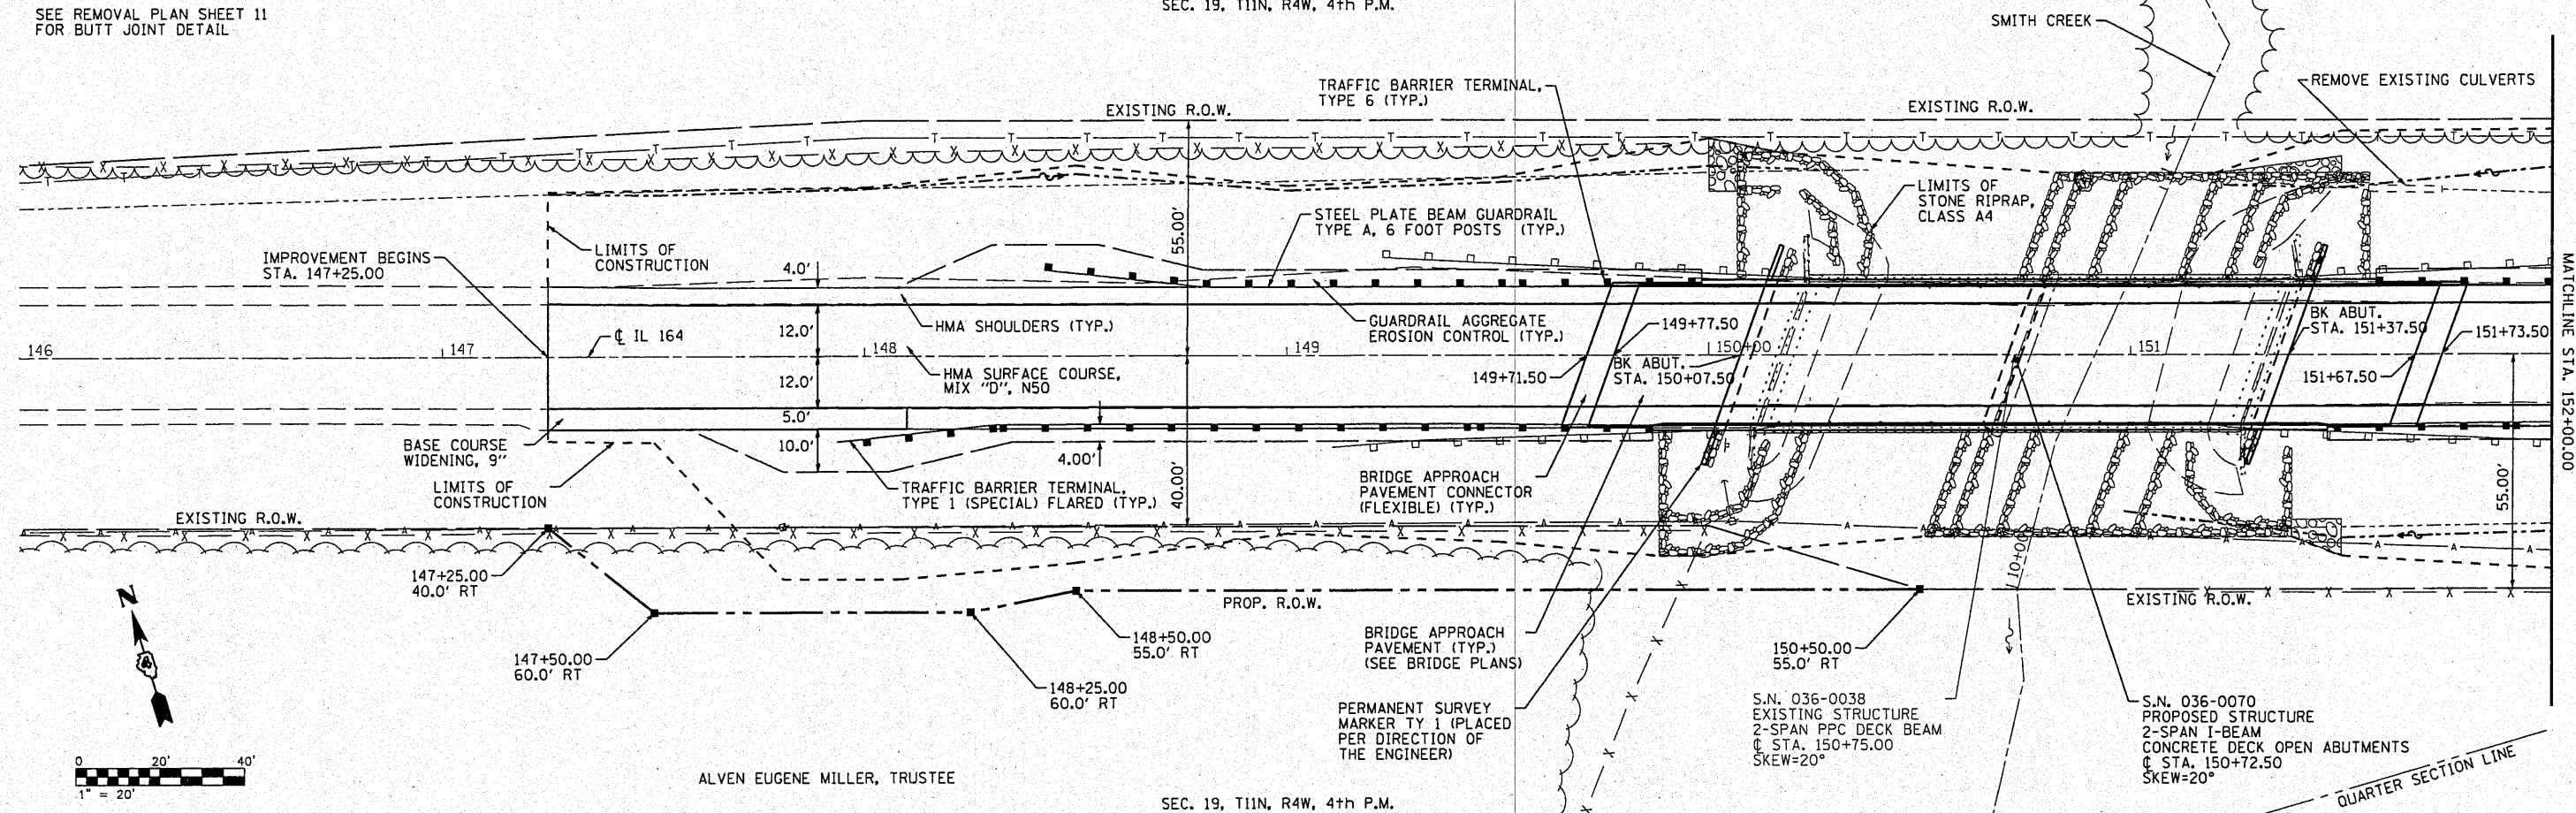

SEC. 19, T11N, R4W, 4th P.M.

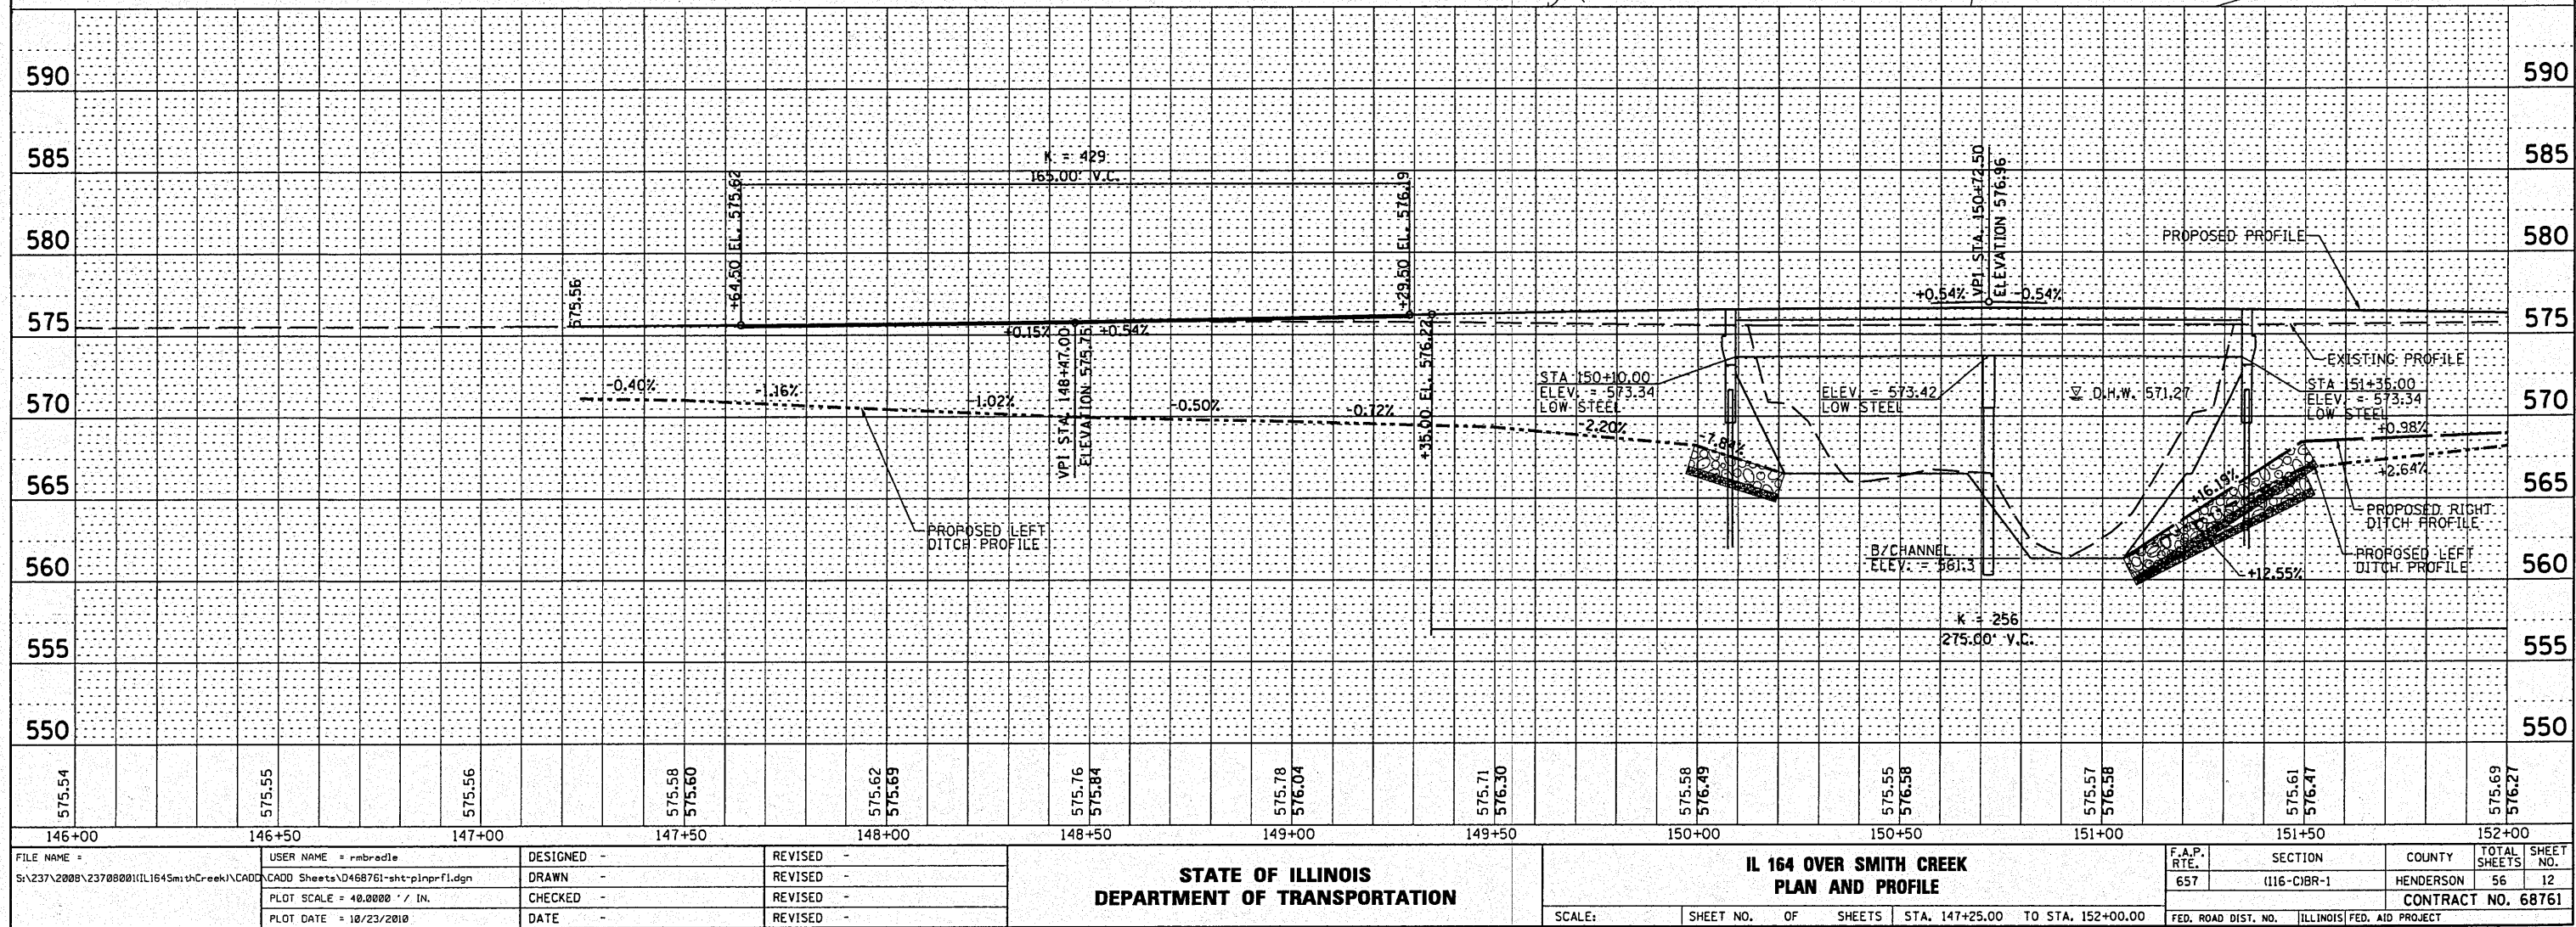

FILE NAME =	USER NAME = rmbredle	DESIGNED -	REVISED -	STATE OF ILLINOIS DEPARTMENT OF TRANSPORTATION	IL 164 OVER SMITH CREEK PLAN AND PROFILE	F.A.P. RTE.	SECTION	COUNTY	TOTAL SHEETS	SHEET NO.
S:\237\2008\2370800\IL164\SmithCreek\CADD	CADD Sheets\164-8761-shr-plnprfl.dgn	DRAWN -	REVISED -							
PLOT SCALE = 40.0000' / IN.	CHECKED -	REVISED -								
PLOT DATE = 10/23/2010	DATE -	REVISED -								
CONTRACT NO. 68761										
SCALE:		SHEET NO. OF SHEETS		STA. 147+25.00 TO STA. 152+00.00		FED. ROAD DIST. NO.		ILLINOIS FED. AID PROJECT		