

		80% FED. / 20% STATE		100% FED. / 0% STATE		100% FED. / 0% STATE		80% FED. / 20% STATE		100% FED. / 0% STATE		100% FED. / 0% STATE	
		STATE		COUNTY		STATE		COUNTY		STATE		COUNTY	
CODED PAY ITEM NO.	ITEM	UNIT	URBAN TOTAL QUANTITY	0003	0021	0031	0042	0040	0021				
				ROADWAY	SAFETY		LANDSCAPING	TRAINEES	RETAINING WALL	TRAFFIC SIGNALS			
					STATE	LOCAL				INTERCONNECT	RAKOW		
550A0450	STORM SEWERS, CLASS A, TYPE 2 36"	FOOT	1318	1318									
550A4300	STORM SEWERS, CLASS A, TYPE 1 EQUIVALENT ROUND-SIZE 30"	FOOT	457	457									
550A5100	STORM SEWERS, CLASS A, TYPE 2 EQUIVALENT ROUND-SIZE 30"	FOOT	274	274									
550B0330	STORM SEWERS, CLASS B, TYPE 2 10"	FOOT	36	36									
55100900	STORM SEWER REMOVAL 18"	FOOT	310	310									
55101100	STORM SEWER REMOVAL 21"	FOOT	154	154									
55101200	STORM SEWER REMOVAL 24"	FOOT	77	77									
60107600	PIPE UNDERDRAINS 4"	FOOT	948	948									
60201340	CATCH BASINS, TYPE A, 4'-DIAMETER, TYPE 24 FRAME AND GRATE	EACH	37	37									
60205040	CATCH BASINS, TYPE A, 5'-DIAMETER, TYPE 24 FRAME AND GRATE	EACH	1	1									
60208240	CATCH BASIN, TYPE C, TYPE 24 FRAME AND GRATE	EACH	32	32									
60218400	MANHOLES, TYPE A, 4'-DIAMETER, TYPE 1 FRAME, CLOSED LID	EACH	13	13									
60219540	MANHOLES, TYPE A, 4'-DIAMETER, TYPE 24 FRAME AND GRATE	EACH	1	1									
60221100	MANHOLES, TYPE A, 5'-DIAMETER, TYPE 1 FRAME, CLOSED LID	EACH	15	15									
60222240	MANHOLES, TYPE A, 5'-DIAMETER, TYPE 24 FRAME AND GRATE	EACH	1	1									
60224446	MANHOLES, TYPE A, 7'-DIAMETER, TYPE 1 FRAME, CLOSED LID	EACH	2	2									
60240328	INLETS, TYPE B, TYPE 24 FRAME AND GRATE	EACH	7	7									
60500050	REMOVING CATCH BASINS	EACH	2	2									
60600605	CONCRETE CURB, TYPE B	FOOT	210	210									
60605000	COMBINATION CONCRETE CURB AND GUTTER, TYPE B-6.24	FOOT	12736	12736									
60618300	CONCRETE MEDIAN SURFACE, 4 INCH	SQ FT	1251	1251									
60619600	CONCRETE MEDIAN, TYPE SB-6.12	SQ FT	10476	10476									
66700305	PERMANENT SURVEY MARKERS, TYPE II	EACH	1	1									
A 66900200	NON-SPECIAL WASTE DISPOSAL	CU YD	7200	7200									
A 66900450	SPECIAL WASTE PLANS AND REPORTS	L SUM	1	1									
A 66900530	SOIL DISPOSAL ANALYSIS	EACH	5	5									
67000400	ENGINEER'S FIELD OFFICE, TYPE A	CAL MO	10	10									
67100100	MOBILIZATION	L SUM	1	1									
				REV. 2-18-14									
* REQUIRES SPECIAL PROVISION A INDICATES SPECIALTY ITEM													

FILE NAME *	USER NAME * ctb	DESIGNED - DTE	REVISED -	STATE OF ILLINOIS DEPARTMENT OF TRANSPORTATION	SUMMARY OF QUANTITIES				F.A.U. RTE.	SECTION	COUNTY	TOTAL SHEETS	SHEET NO.
...2278.S00.03.dgn		DRAWN - DTE	REVISED -		SCALE:	SHEET NO. 3 OF 6 SHEETS	STA.	TO STA.	3887	18W&RS-5 (12)	MCHEMRY	151	7
		CHECKED - GAB	REVISED -										
		DATE - 06/24/2013	REVISED -										
FED. ROAD DIST. NO. 1 ILLINOIS FED. AID PROJECT CONTRACT NO. 60V72													

		80% FED. / 20% STATE		100% STATE		100% COUNTY		80% FED. / 20% STATE		100% STATE		100% PRIVATE									
CODED PAY ITEM NO.	ITEM	UNIT	URBAN TOTAL QUANTITY	0003	0021		0031	0042	0040	0021											
				ROADWAY	SAFETY					LANDSCAPING	TRAINEES	RETAINING WALL	TRAFFIC SIGNALS								
					STATE	LOCAL	INTERCONNECT	RAKOW													
70100450	TRAFFIC CONTROL AND PROTECTION, STANDARD 701201	L SUM	1	1																	
70100500	TRAFFIC CONTROL AND PROTECTION, STANDARD 701326	L SUM	1	1																	
70102620	TRAFFIC CONTROL AND PROTECTION, STANDARD 701501	L SUM	1	1																	
70102625	TRAFFIC CONTROL AND PROTECTION, STANDARD 701606	L SUM	1	1																	
70102630	TRAFFIC CONTROL AND PROTECTION, STANDARD 701601	L SUM	1	1																	
70102635	TRAFFIC CONTROL AND PROTECTION, STANDARD 701701	L SUM	1	1																	
70106800	CHANCEABLE MESSAGE SIGN	CAL MO	24	24																	
70300220	TEMPORARY PAVEMENT MARKING - LINE 4"	FOOT	13714	13714																	
70301000	WORK ZONE PAVEMENT MARKING REMOVAL	SQ FT	10131	10131																	
70400100	TEMPORARY CONCRETE BARRIER	FOOT	4604	4604																	
70600250	IMPACT ATTENUATORS, TEMPORARY (NON-REDIRECTIVE), TEST LEVEL 3	EACH	2	2																	
70600260	IMPACT ATTENUATORS, TEMPORARY (SEVERE USE, NARROW), TEST LEVEL 3	EACH	1	1																	
72000100	SIGN PANEL - TYPE 1	SQ FT	125	125																	
72400100	REMOVE SIGN PANEL ASSEMBLY - TYPE A	EACH	15	15																	
72400500	RELOCATE SIGN PANEL ASSEMBLY - TYPE A	EACH	4	4																	
72400600	RELOCATE SIGN PANEL ASSEMBLY - TYPE B	EACH	1	1																	
72800100	TELESCOPING STEEL SIGN SUPPORT	FOOT	418	418																	
78008200	POLYUREA PAVEMENT MARKING TYPE I - LETTERS AND SYMBOLS	SQ FT	633	633																	
78008210	POLYUREA PAVEMENT MARKING TYPE I - LINE 4"	FOOT	2507	2507																	
78008230	POLYUREA PAVEMENT MARKING TYPE I - LINE 6"	FOOT	4550	4550																	
78008250	POLYUREA PAVEMENT MARKING TYPE I - LINE 12"	FOOT	729	729																	
78008270	POLYUREA PAVEMENT MARKING TYPE I - LINE 24"	FOOT	39	39																	
78100100	RAISED REFLECTIVE PAVEMENT MARKER	EACH	305	305																	
78300100	PAVEMENT MARKING REMOVAL	SQ FT	5413	5413																	
81028200	UNDERGROUND CONDUIT, GALVANIZED STEEL, 2" DIA.	FOOT	3434							3324	110										
81400100	HANDHOLE	EACH	8							8											
81400200	HEAVY-DUTY HANDHOLE	EACH	1								1										
85000200	MAINTENANCE OF EXISTING TRAFFIC SIGNAL INSTALLATION	EACH	2							1	1										
* REQUIRES SPECIAL PROVISION Δ INDICATES SPECIALTY ITEM																					
FILE NAME : ...2278_S00_04.dgn		USER NAME : oth		DESIGNED - DTE		REVISED -		DRAWN - DTE		REVISED -		CHECKED - GAB		REVISED -		DATE - 06/24/2013		REVISED -			
STATE OF ILLINOIS DEPARTMENT OF TRANSPORTATION														SUMMARY OF QUANTITIES				SCALE: SHEET NO. 4 OF 6 SHEETS STA. TO STA.		F.A.U. RTE. 3887 SECTION 18W&RS-5 (12) COUNTY McHENRY TOTAL SHEETS 151 SHEET NO. 8 CONTRACT NO. 60V72	
																				FED. ROAD DIST. NO. 1 ILLINOIS FED. AID PROJECT	

CODED PAY ITEM NO.	ITEM	UNIT	URBAN TOTAL QUANTITY	80% FED. 20% STATE		100% STATE		100% COUNTY		80% FED./20% STATE		100% STATE		100% PRIVATE	
				ROADWAY	0021 SAFETY		LANDSCAPING	0042 TRAINEES	0040 RETAINING WALL	0021 TRAFFIC SIGNALS					
					STATE	LOCAL				INTERCONNECT	RAKOW				
Z0013302	SEGMENTAL BLOCK RETAINING WALL	SG FT	847						847						
	CONCRETE														
* Z0073510	TEMPORARY TRAFFIC SIGNAL TIMING	EACH	1											1	
* X0320239	CONCRETE WALL REMOVAL	FOOT	302	302											
* X0322936	REMOVE EXISTING FLARED END SECTION	EACH	12	12											
* X0323360	WOODEN POLE REMOVAL	EACH	1	1											
X0323443	PRECAST MODULAR RETAINING WALL	SQ FT	847						847						
* X0325034	MANHOLES, TYPE A, 6' DIAMETER, WITH 2 TYPE 1 FRAME, OPEN LIDS, RESTRICTOR PLATE	EACH	8	8											
* X0325938	TEMPORARY WIRELESS INTERCONNECT, COMPLETE	L SUM	1								1				
* X0326864	BRICK SIDEWALK REMOVAL	SG FT	114	114											
* X0327009	REMOVE SIGN (SPECIAL)	EACH	3	3											
* X0327032	TEMPORARY VIDEO DETECTION	EACH	1											1	
* X0327037	SPECIAL GRATE NO. 1	EACH	1	1											
* X0327301	RELOCATE EXISTING MAILBOX	EACH	9	9											
* X2130010	EXPLORATION TRENCH, SPECIAL	FOOT	200	200											
* X4021000	TEMPORARY ACCESS (PRIVATE ENTRANCE)	EACH	2	2											
* X4022000	TEMPORARY ACCESS (COMMERCIAL ENTRANCE)	EACH	11	11											
* X6640300	CHAIN LINK FENCE REMOVAL	FOOT	34	34											
X7010216	TRAFFIC CONTROL AND PROTECTION, (SPECIAL)	L SUM	1												
* X7030025	WET REFLECTIVE TEMPORARY TAPE, TYPE III, LETTERS AND SYMBOLS	SG FT	146	146											
* X7030030	WET REFLECTIVE TEMPORARY TAPE TYPE III, 4 INCH	FOOT	34,350	34,350											
* X7030040	WET REFLECTIVE TEMPORARY TAPE TYPE III, 6 INCH	FOOT	1358	1358											
* X7030050	WET REFLECTIVE TEMPORARY TAPE TYPE III, 12 INCH	FOOT	1514	1514											
* X7030055	WET REFLECTIVE TEMPORARY TAPE TYPE III, 24 INCH	FOOT	109	109											
* X8710024	FIBER OPTIC CABLE IN CONDUIT, NO. 62.5/125, MM12F SM24F	FOOT	7476								7476				
* XX006821	CONCRETE TRUCK WASHOUT	L SUM	1	1											
* XZ127900	RETAINING WALL REMOVAL	FOOT	65	65											
* X2000123	TREE, ACER TATARICUM JFS-KW2 (RUGGED CHARM TATARIAN MAPLE), 2" CALIPER, TREE FORM, BALLED AND BURLAPPED	EACH	14					14							
X0076600	TRAINEES	FOUR	1500					1500							
* XX004913	REMOVE FIBER OPTIC CABLE FROM CONDUIT	FOOT	4100								4100				
X0076604	TRAINEES-TRAINING PROGRAM GRADUATE	FOUR	1500					1500							



• REQUIRES SPECIAL PROVISION
 Δ INDICATES SPECIALTY ITEM
 Ø 0042

FILE NAME * ...12278.S00.06.dgn	USER NAME * ctb	DESIGNED - DTE	REVISED -	STATE OF ILLINOIS DEPARTMENT OF TRANSPORTATION	SUMMARY OF QUANTITIES				F.A.U. RTE.	SECTION	COUNTY	TOTAL SHEETS	SHEET NO.
		DRAWN - DTE	REVISED -						3887	18W&RS-5 (12)	MCHEENRY	151	10
	PLOT SCALE = 1.0000' / 1" =	CHECKED - GAB	REVISED -						CONTRACT NO. 60V72				
	PLOT DATE = 8/14/2013	DATE - 06/24/2013	REVISED -						FED. ROAD DIST. NO. 1 [ILLINOIS] FED. AID PROJECT				
										SCALE:	SHEET NO. 6 OF 6 SHEETS	STA.	TO STA.

Rev. 2-18-14

Rev.

PROFILE	SURVEYED PLOTTED	BY	DATE
NOTE BOOK	CHANGES CHECKED		
NO.	B.M. NOTED		
	STRUCTURE		
	NOTATION		

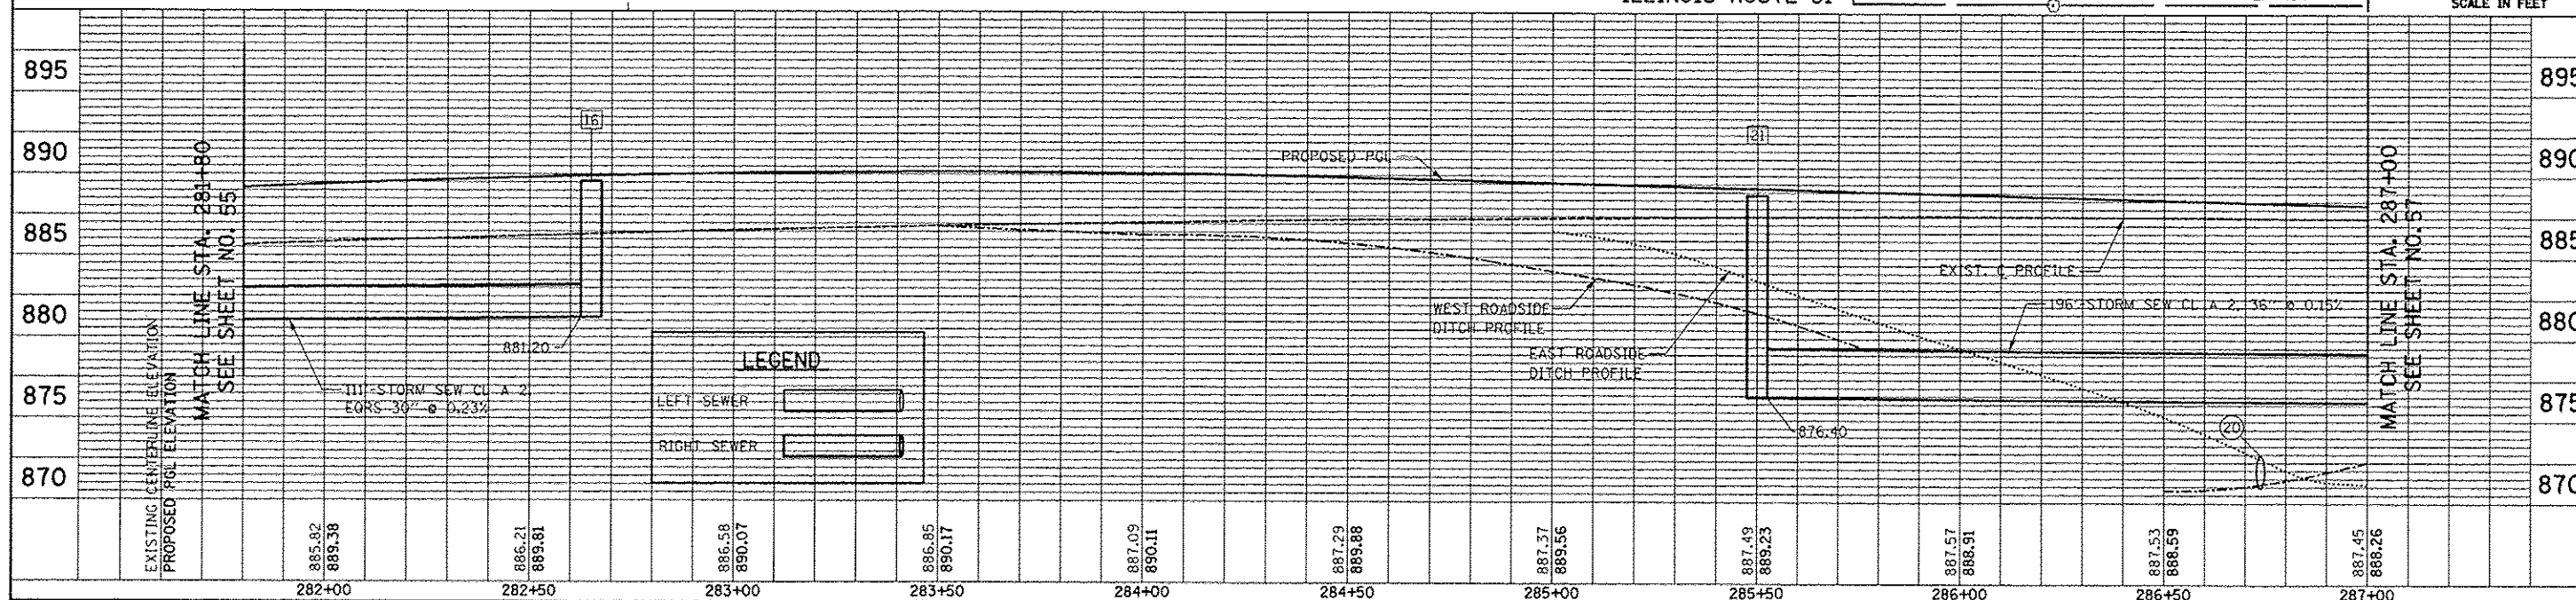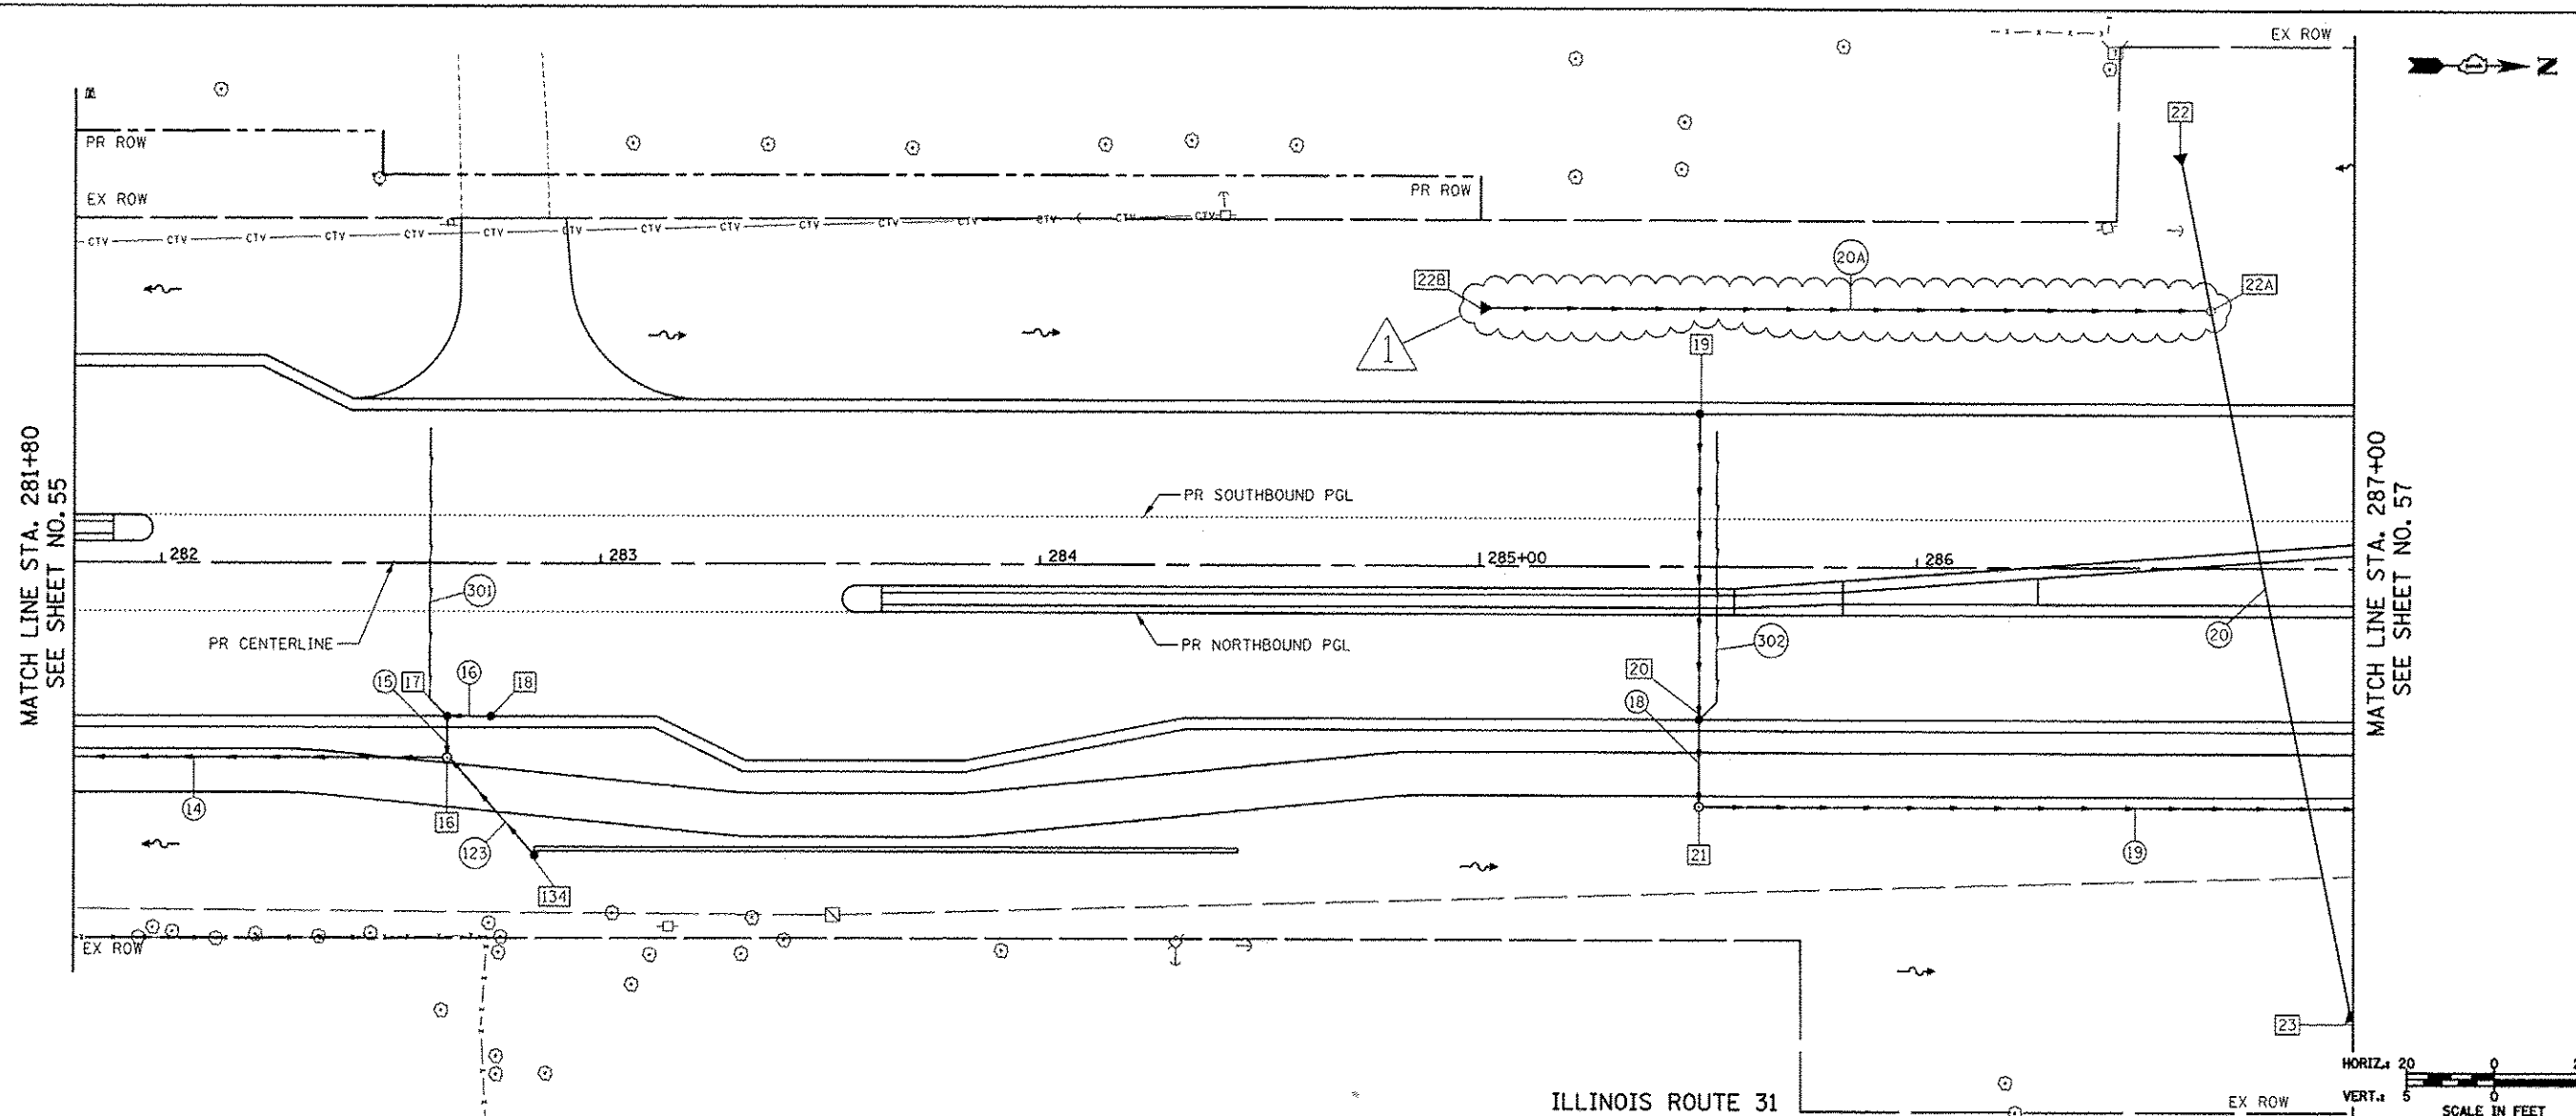

FILE NAME = ...V2270NG.D&U.B3.dgn	USER NAME = kwh	DESIGNED = KWH	REVISED =  2/4/2014	STATE OF ILLINOIS DEPARTMENT OF TRANSPORTATION										DRAINAGE AND UTILITY PLAN										P.A.U. RTE. 3887	SECTION 18W&RS-5 (12)	COUNTY McHENRY	TOTAL SHEETS 151	SHE NO. 50	CONTRACT NO. 60V	
	PLOT SCALE = 20.0000' / 1"	CHECKED = GAB	REVISED =											SCALE: 1" = 20'	SHEET NO. 3 OF 13 SHEETS		STA. 281+80 TO STA. 287+00		FED. ROAD DIST. NO. 1 (ILLINOIS) FED. AID PROJECT											
	PLOT DATE = 2/4/2014	DATE = 12/17/2013	REVISED =																											