


EXIST. CURVE C108
 PI STA. = 27+47.92
 $\Delta = 13^\circ 18' 44''$ (RT)
 $D = 7^\circ 40' 32''$
 $R = 746.46'$
 $T = 87.11'$
 $L = 173.43'$
 $E = 5.07'$
 $e = \text{-----}$
 $T.R. = \text{-----}$
 $S.E. \text{ RUN} = \text{-----}$
 $P.C. \text{ STA.} = 26+60.81$
 $P.T. \text{ STA.} = 28+34.25$

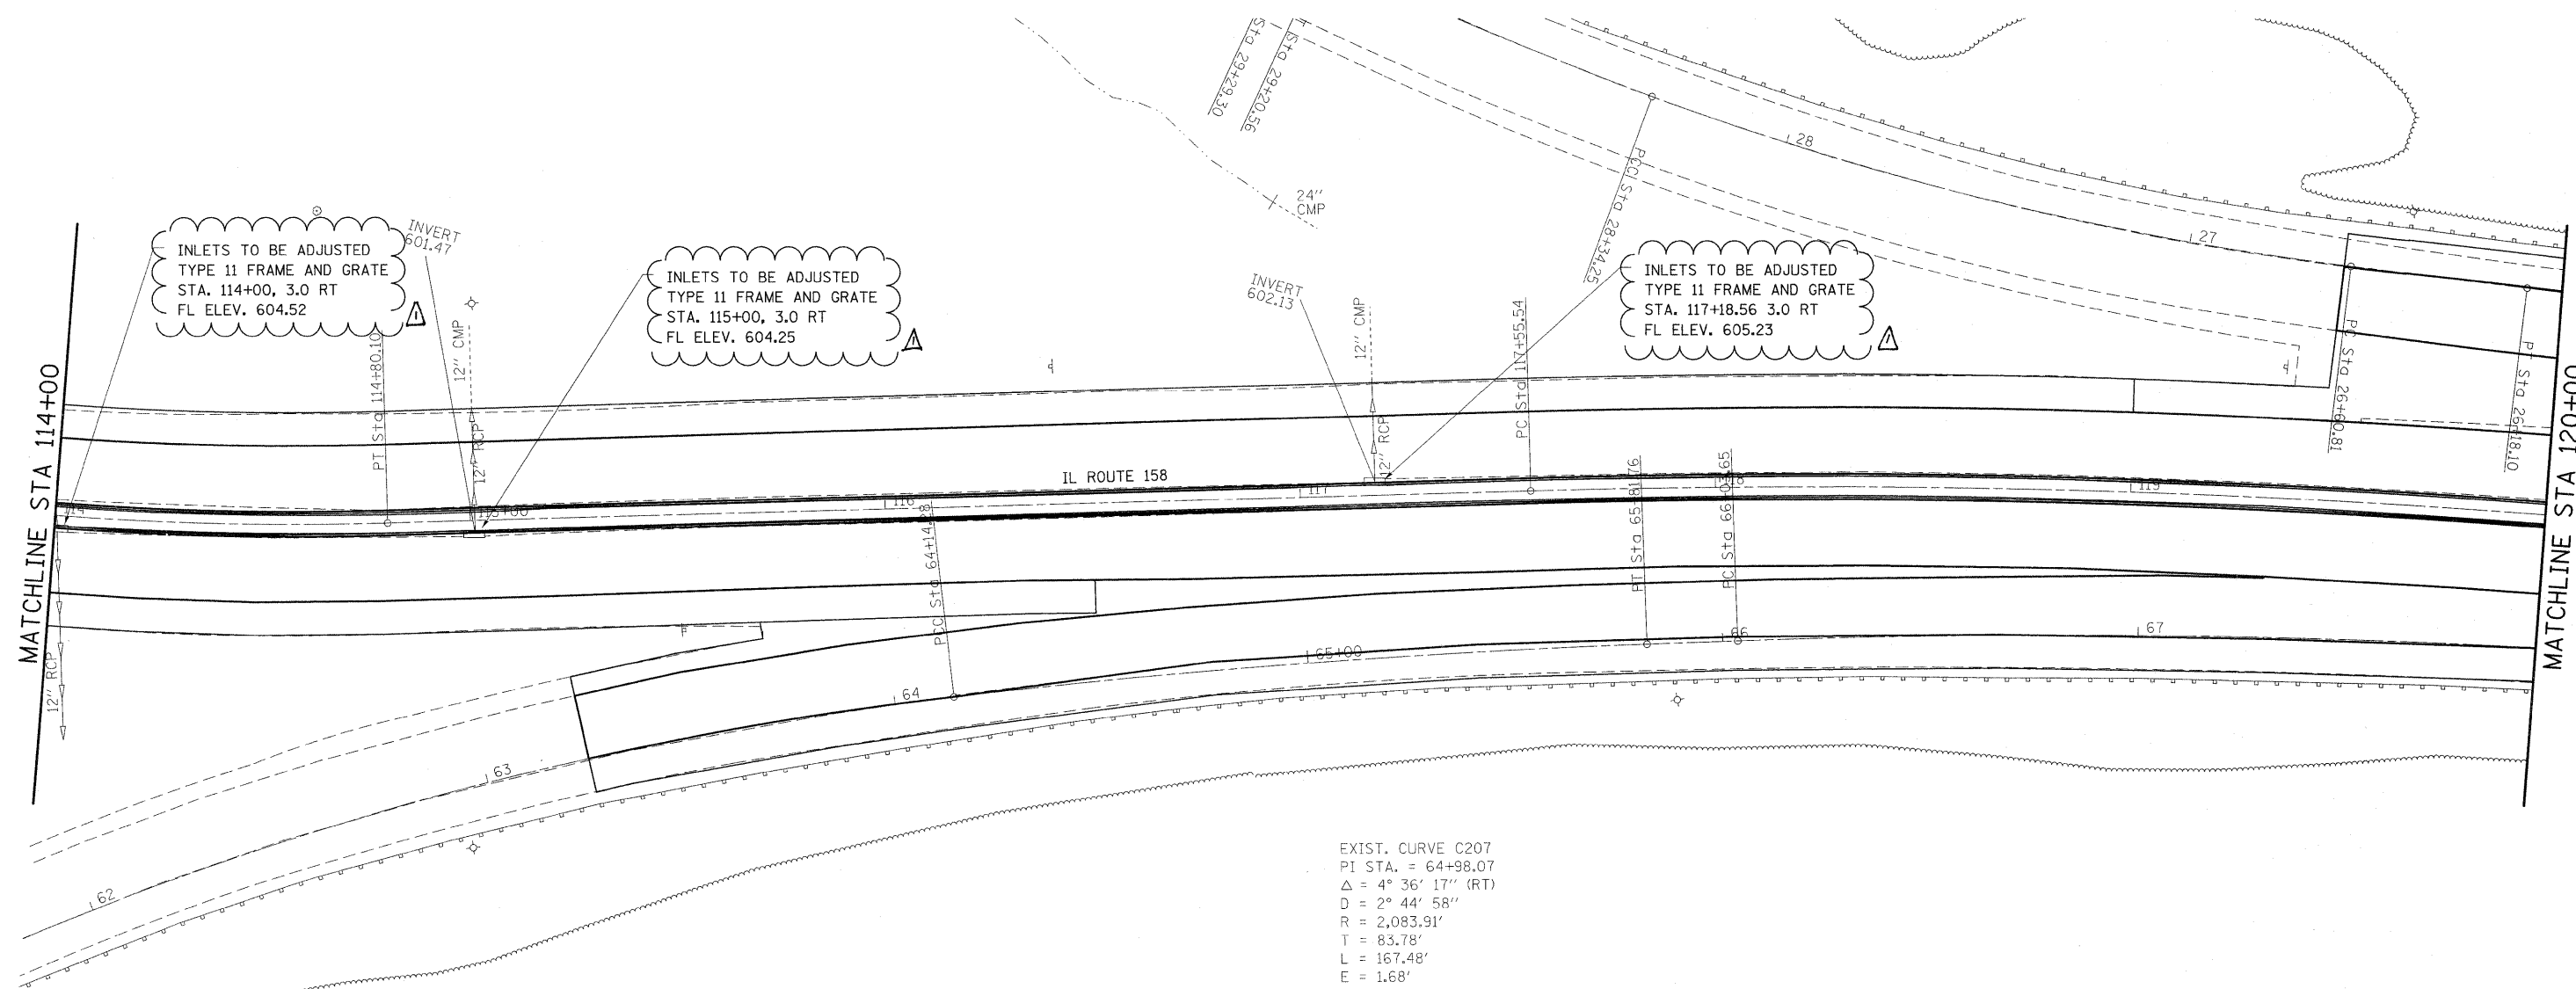

EXIST. CURVE C206
 PI STA. = 62+28.63
 $\Delta = 25^\circ 49' 23''$ (RT)
 $D = 6^\circ 50' 05''$
 $R = 838.31'$
 $T = 192.18'$
 $L = 377.83'$
 $E = 21.75'$
 $e = \text{-----}$
 $T.R. = \text{-----}$
 $S.E. \text{ RUN} = \text{-----}$
 $P.C. \text{ STA.} = 60+36.46$
 $P.T. \text{ STA.} = 64+14.28$

EXIST. CURVE C207
 PI STA. = 64+98.07
 $\Delta = 4^\circ 36' 17''$ (RT)
 $D = 2^\circ 44' 58''$
 $R = 2,083.91'$
 $T = 83.78'$
 $L = 167.48'$
 $E = 1.68'$
 $e = \text{-----}$
 $T.R. = \text{-----}$
 $S.E. \text{ RUN} = \text{-----}$
 $P.C. \text{ STA.} = 64+14.28$
 $P.T. \text{ STA.} = 65+81.76$

FILE NAME = c:\pwwork\pwwork\owenbj\dms52558\p1n0006a.dgn	USER NAME = owenbj	DESIGNED -	REVISED -	STATE OF ILLINOIS DEPARTMENT OF TRANSPORTATION	DRAINAGE PLAN	F.A.P. RTE. 809				SECTION 67-1HBR		COUNTY MONROE	TOTAL SHEETS 144	SHEET NO. 50
	PLOT SCALE = 20.0000' / IN.	CHECKED -	REVISED -							CONTRACT NO. 76977				
	PLOT DATE = 2/5/2010	DATE -	REVISED -											
					SCALE:	SHEET NO.	OF	SHEETS	STA. TO STA.	FED. ROAD DIST. NO. ILLINOIS FED. AID PROJECT				

Rev. 2-11-10