



F.A. RTE.	SECTION	COUNTY	TOTAL SHEETS	SHEET NO.
698	1 VBR	BUREAU	72	13
STA. 29+00		TO STA. 35+00		
FED. ROAD DIST. NO.		ILLINOIS FED. AID PROJECT		

PLAN	DATE	BY
SURVEYED		
DESIGNED		
CHECKED		
NOTED		
STRUCTURE		
NOTES		
NO.		

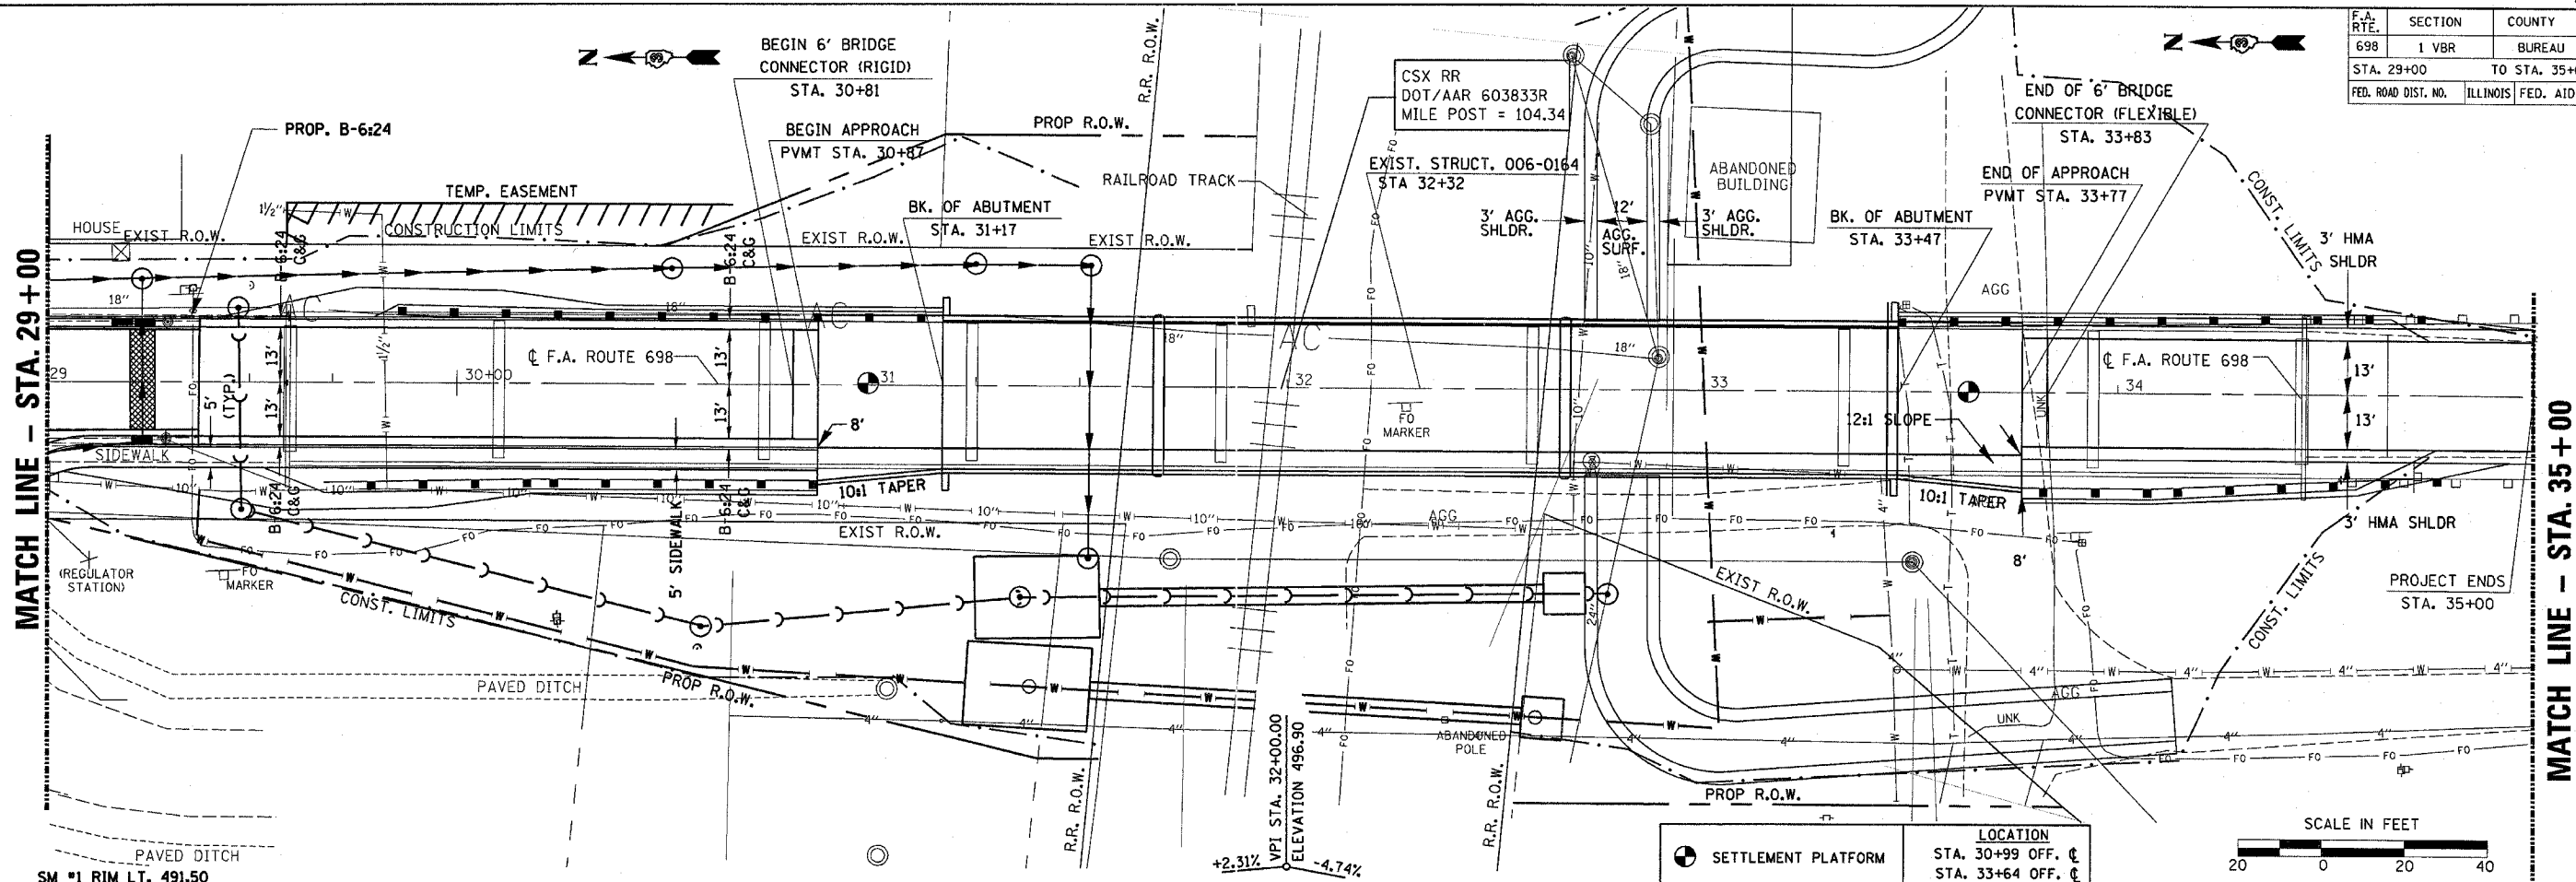

PROFILE	DATE	BY
SURVEYED		
DESIGNED		
CHECKED		
NOTED		
STRUCTURE		
NOTES		
NO.		

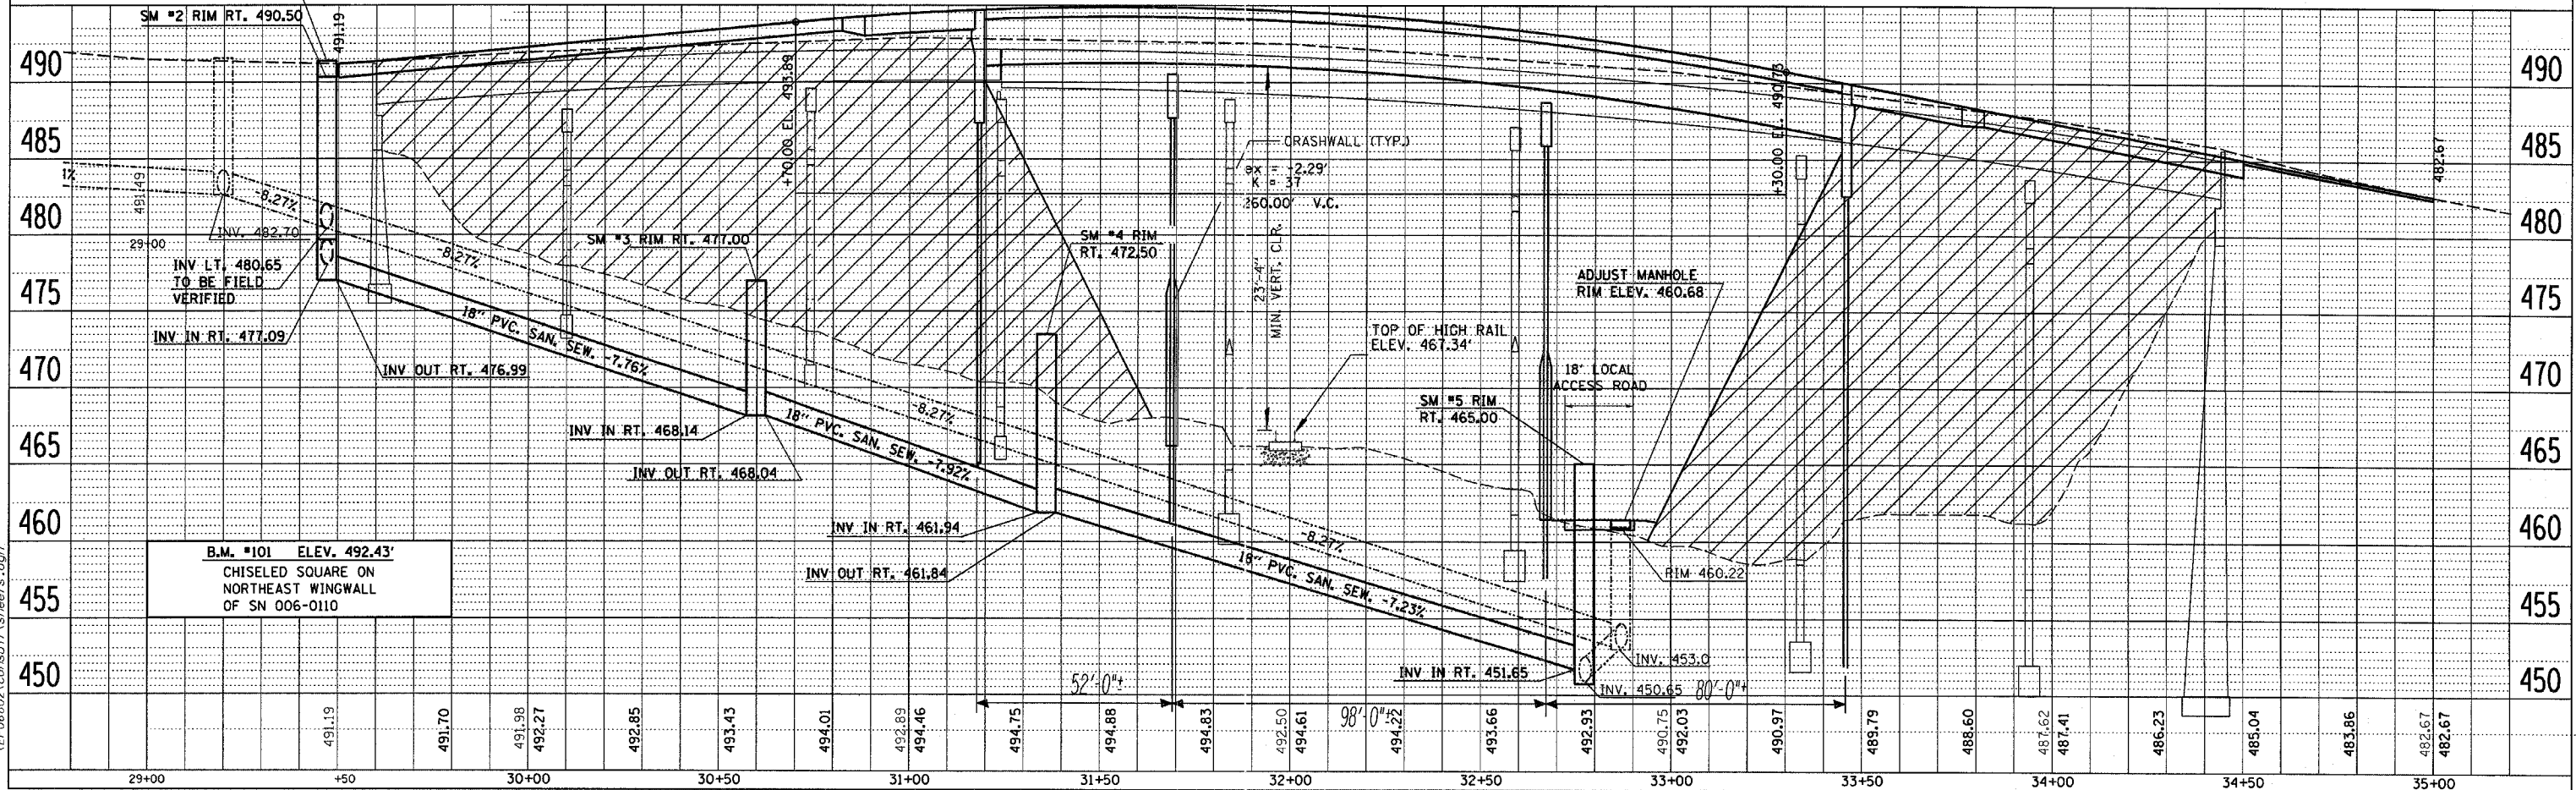

JUN 27, 2003
LEP06802.constr/sh1 sheets.dgn

F.A. ROUTE 698 PLAN AND PROFILE
STA. 29+00 to STA. 35+00