


F.A. RTE.	SECTION	COUNTY	TOTAL SHEETS	SHEET NO.
698	1 VBR	BUREAU	72	20
STA.		TO STA.		
FED. ROAD DIST. NO.		ILLINOIS FED. AID PROJECT		

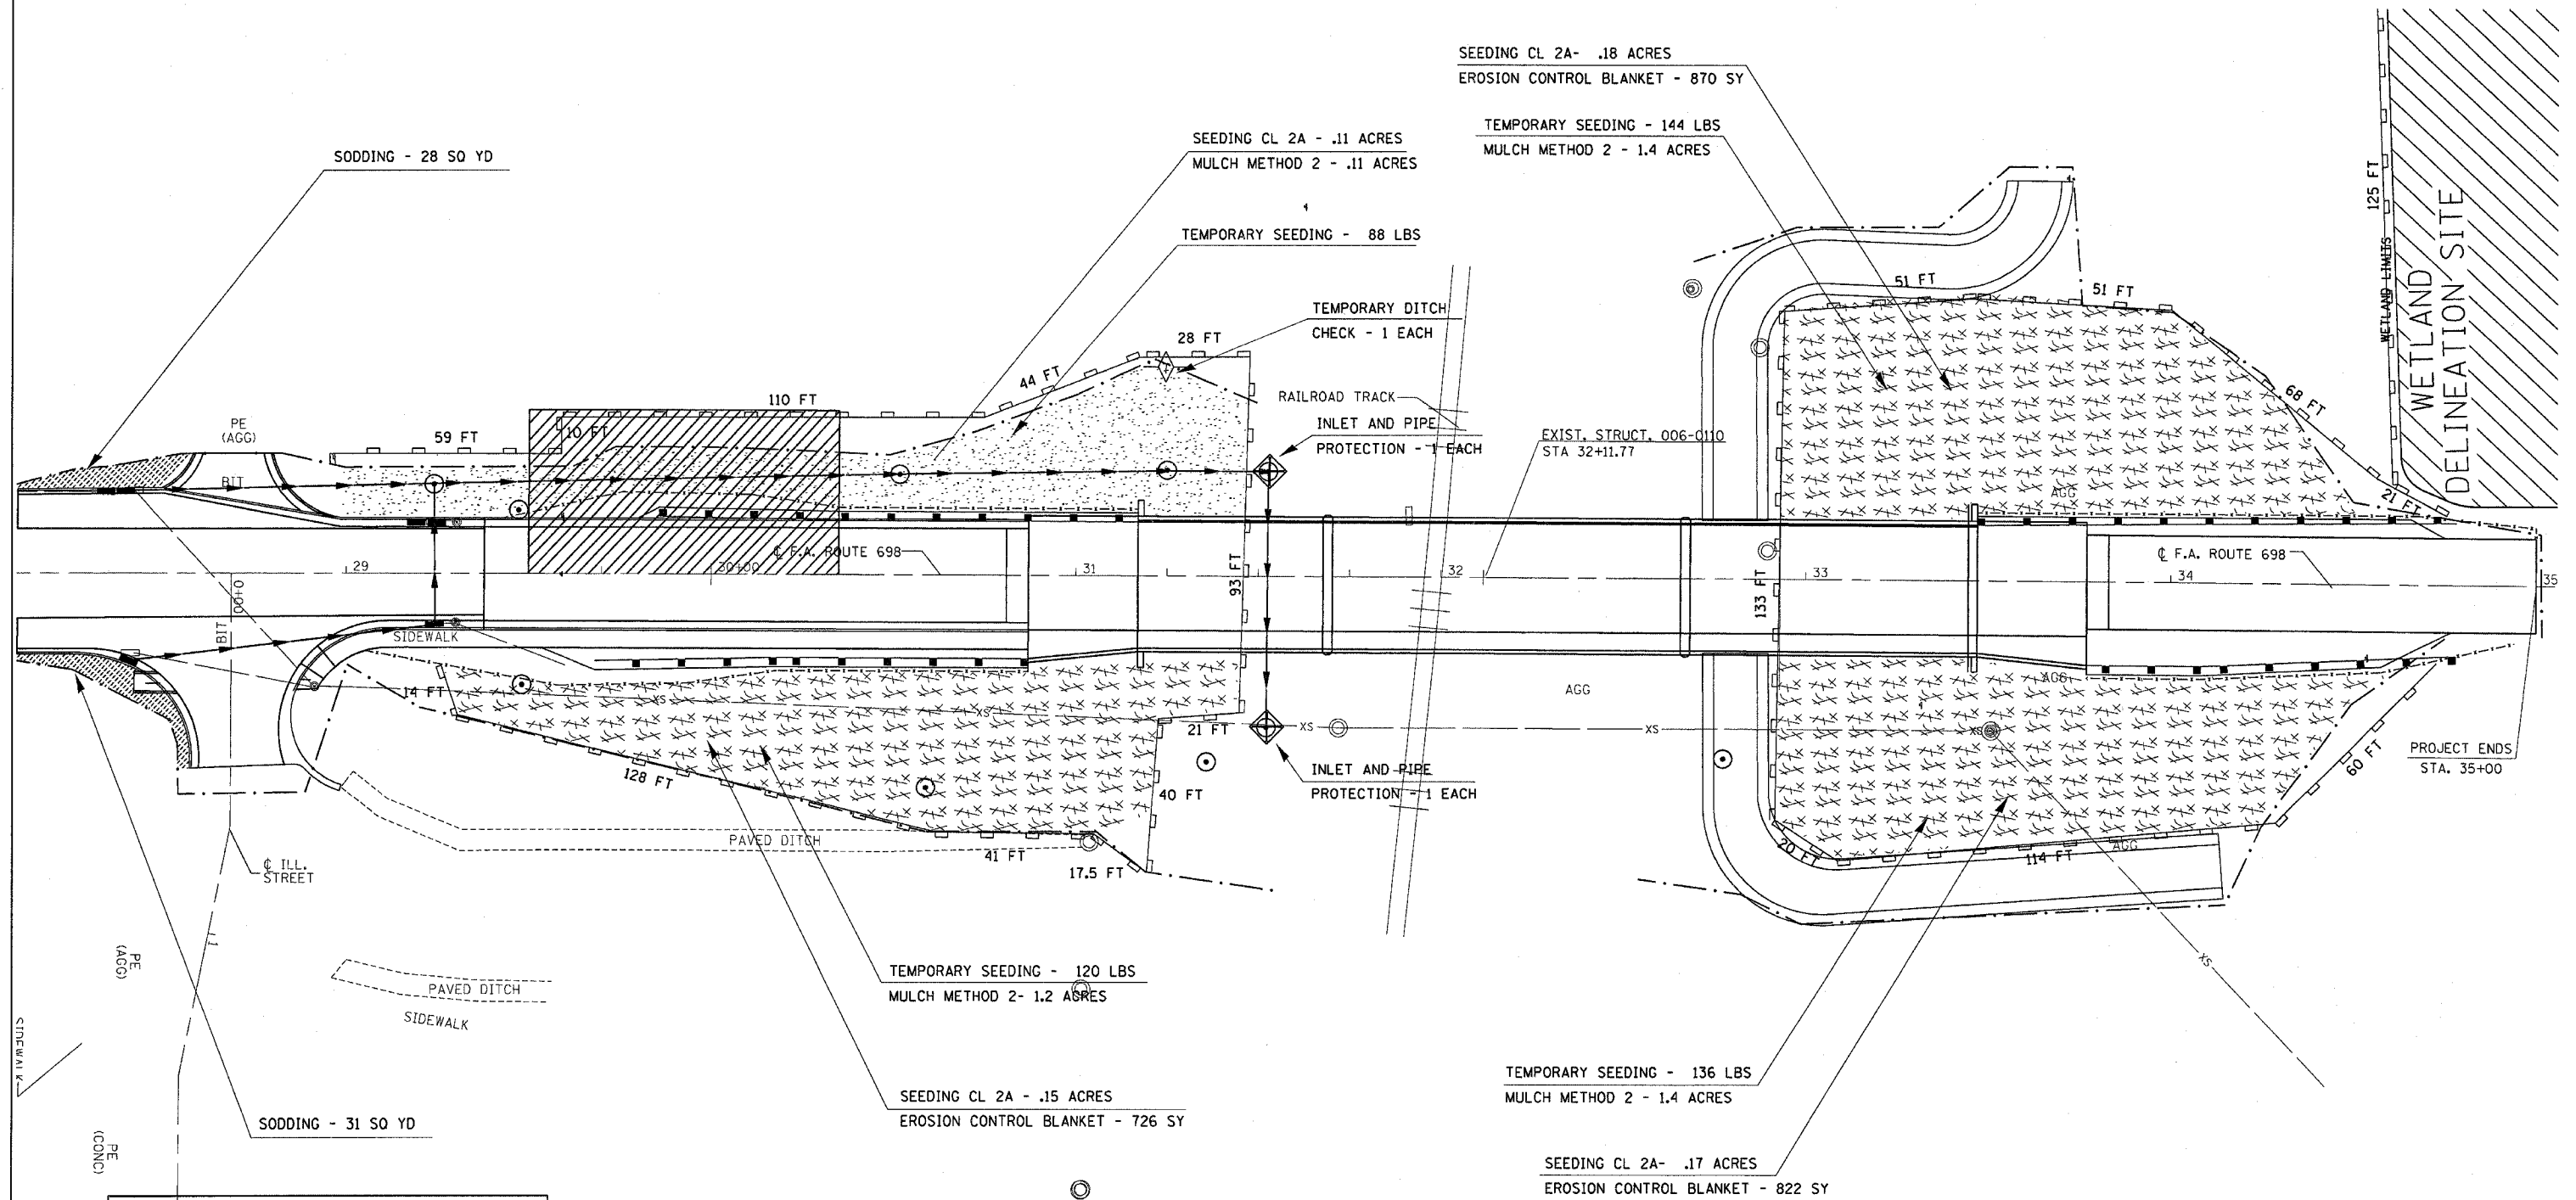

LEGEND

- PERIMETER EROSION CONTROL BARRIER
- INLET AND PIPE PROTECTION
- TEMPORARY DITCH CHECK

- CONTAMINATED SOIL AREA (SEE COMMITMENT FILE FOR SITE REPORT)
- WETLAND DELINEATION SITE (RESTRICTED AREA)

REVISIONS	
NAME	DATE

ILLINOIS DEPARTMENT OF TRANSPORTATION

SEEDING AND EROSION CONTROL

SCALE: VERT. DATE
HORIZ. DRAWN BY
CHECKED BY

PLOT DATE = 4/23/2006
FILE NAME = #FILE#
DRAWN BY = #USER#
USER NAME = #USER#