
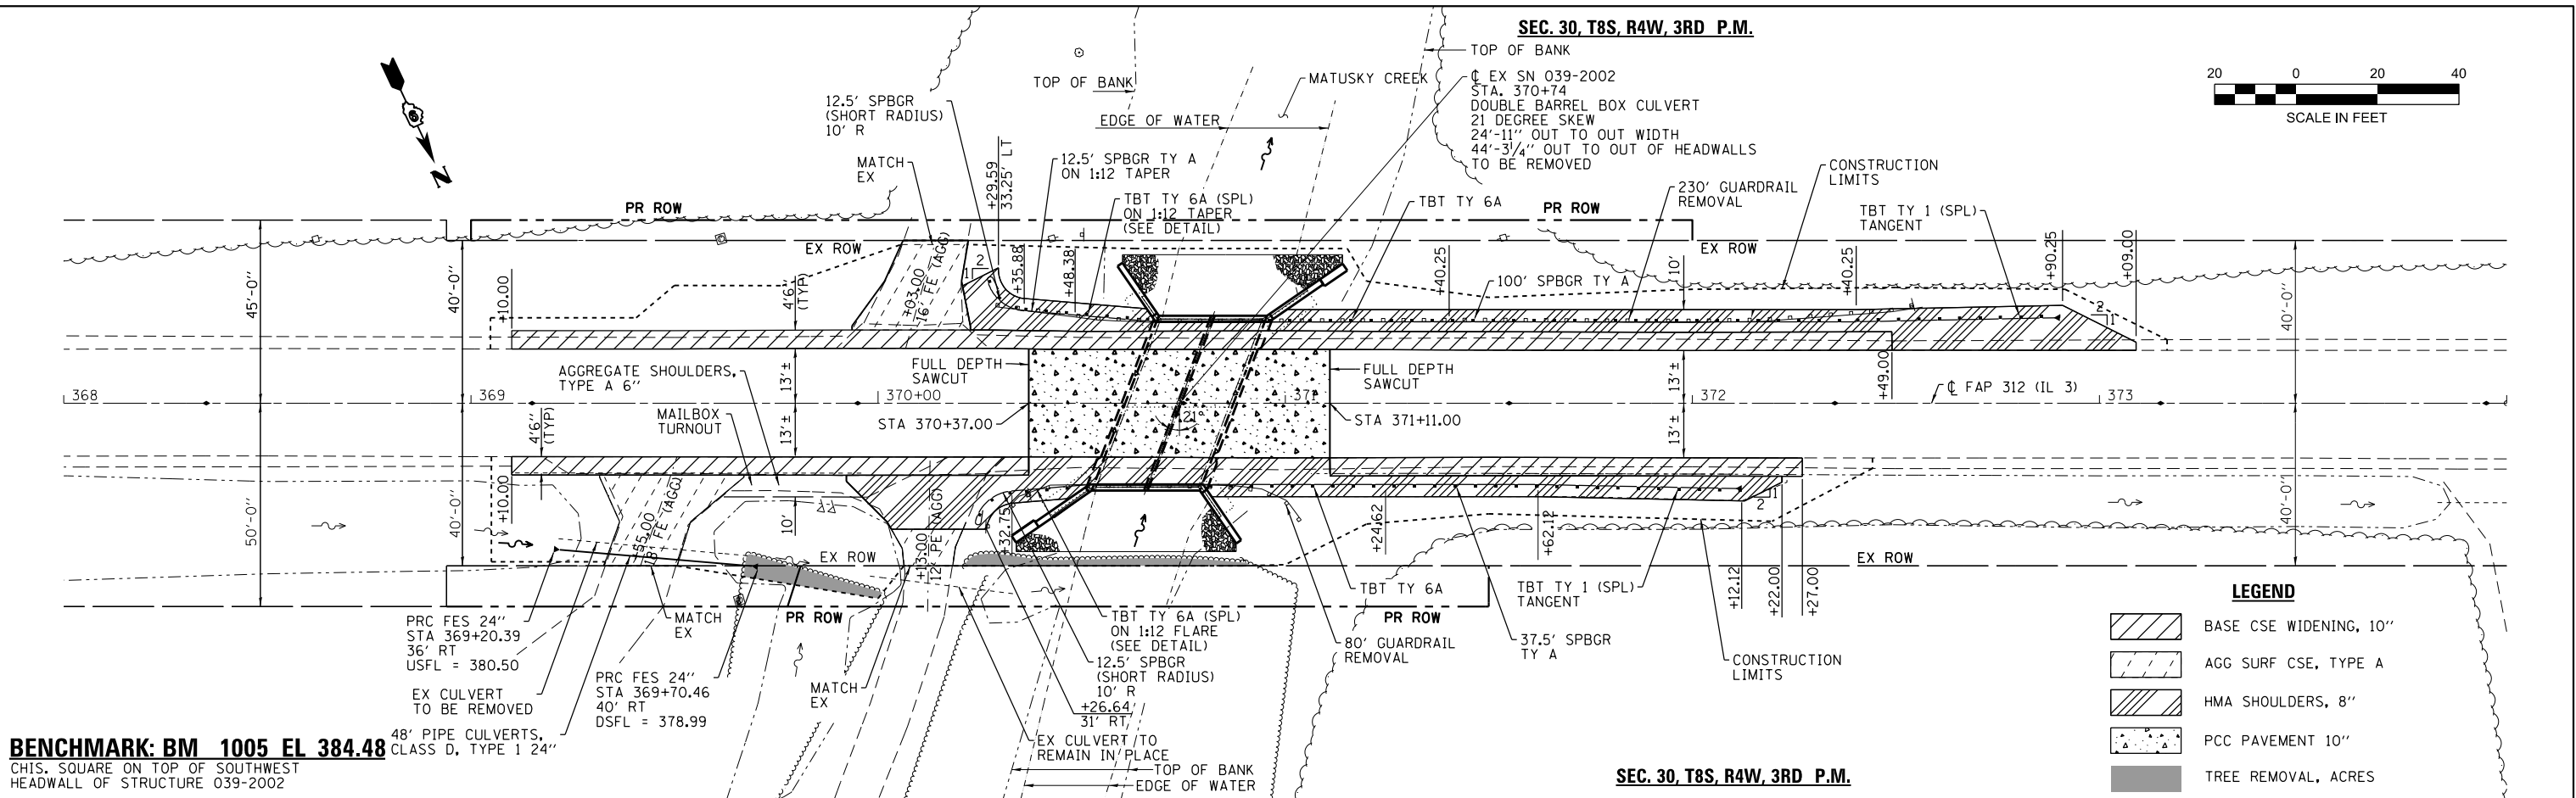


SEC. 30, T8S, R4W, 3RD P.M.

 


BENCHMARK: BM 1005 EL 384.48
CHIS. SQUARE ON TOP OF SOUTHWEST
HEADWALL OF STRUCTURE 039-2002

LEGEND

- BASE CSE WIDENING, 10"
- AGG SURF CSE, TYPE A
- HMA SHOULDERS, 8"
- PCC PAVEMENT 10"
- TREE REMOVAL, ACRES

SEC. 30, T8S, R4W, 3RD P.M.

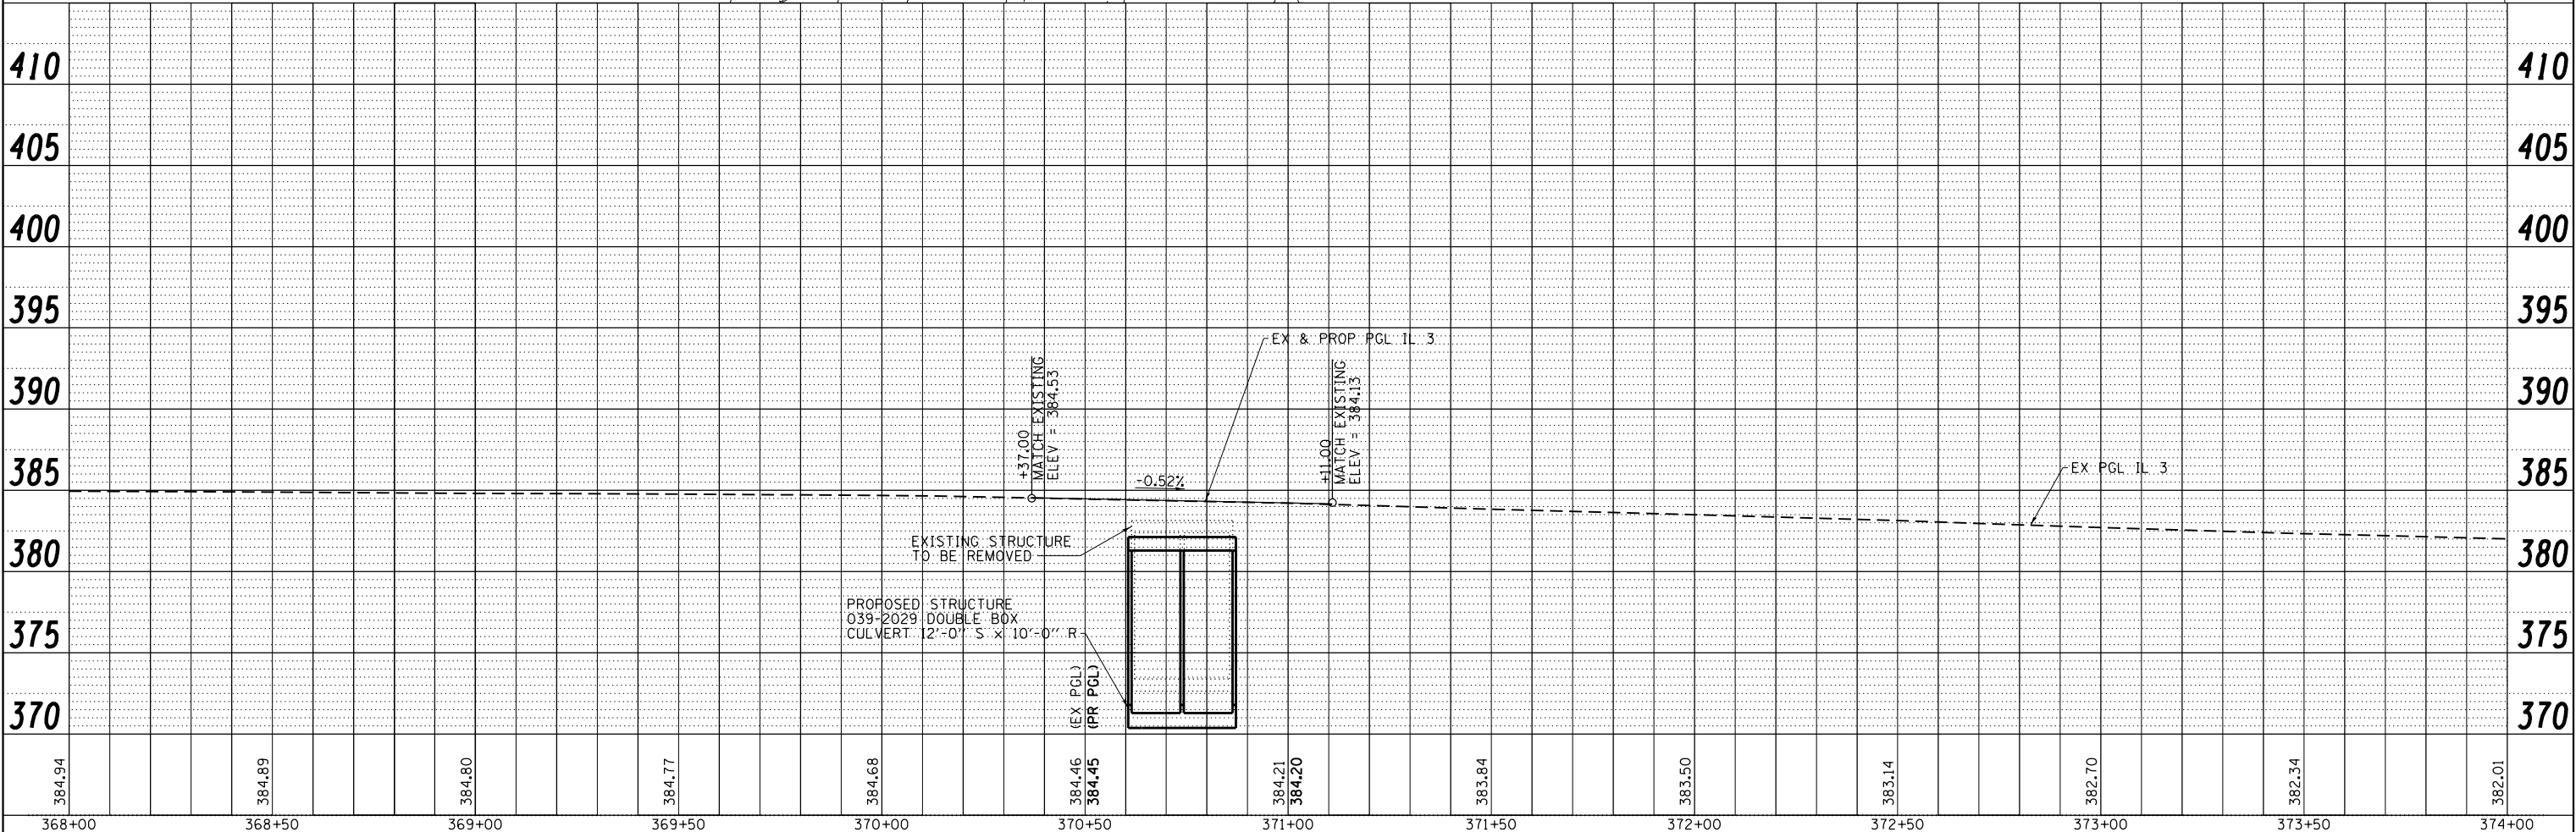

STATE OF ILLINOIS
DEPARTMENT OF TRANSPORTATION

IL RTE 3 PLAN AND PROFILE
STRUCTURE NO. 039-2029

F.A.P. RTE.	SECTION	COUNTY	TOTAL SHEETS	SHEET NO.
312	123B-4	JACKSON	58	8
CONTRACT NO. 78197				

SCALE: 1"=20' SHEET NO. 1 OF 1 SHEETS STA. 368+00.00 TO STA. 374+00.00

ILLINOIS FED. AID PROJECT

FILE NAME = D978197-sht-plnprf.dgn
MODEL = D978197-sht-plnprf.dgn
PLOT DRIVER = V8i,PDF,11x17,pltf9



QUIGG ENGINEERING INC

USER NAME = mmann	DESIGNED - MCV	REVISED -
FILE NAME = D978197-sht-plnprf.dgn	DRAWN - CMM	REVISED -
PLOT SCALE = 40.0000' / in.	CHECKED - MTM	REVISED -
PLOT DATE = 11/10/2011	DATE - 11/10/11	REVISED -