



STATE OF ILLINOIS
DEPARTMENT OF TRANSPORTATION

ROUTE NO.	SECTION	COUNTY	TOTAL SHEETS	SHEET NO.
90/94	0101-2-1B-R-1	COOK	246	216
FED. ROAD DIST.	ILLINOIS	FED. AID PROJECT		


SHEET NO. A-302
SHEETS

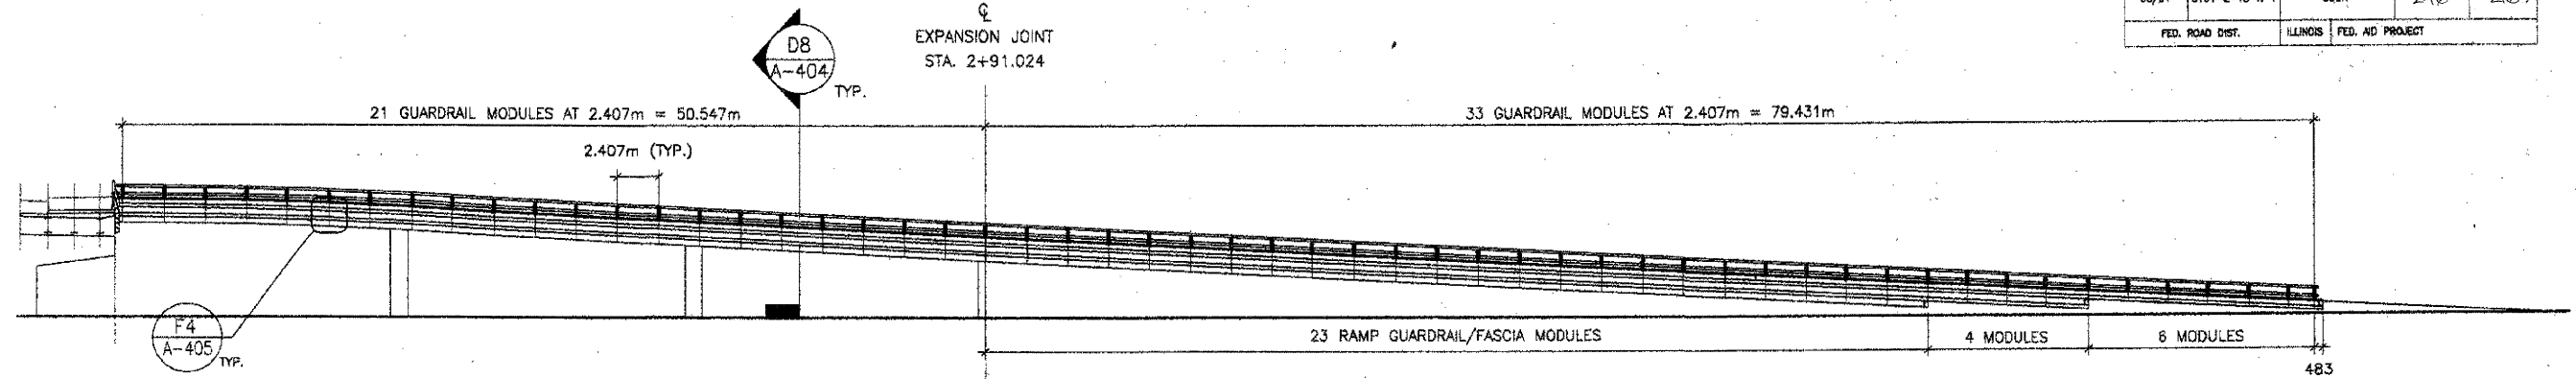


B8 ENTRANCE RAMP - WEST ELEVATION
SCALE: 1:200

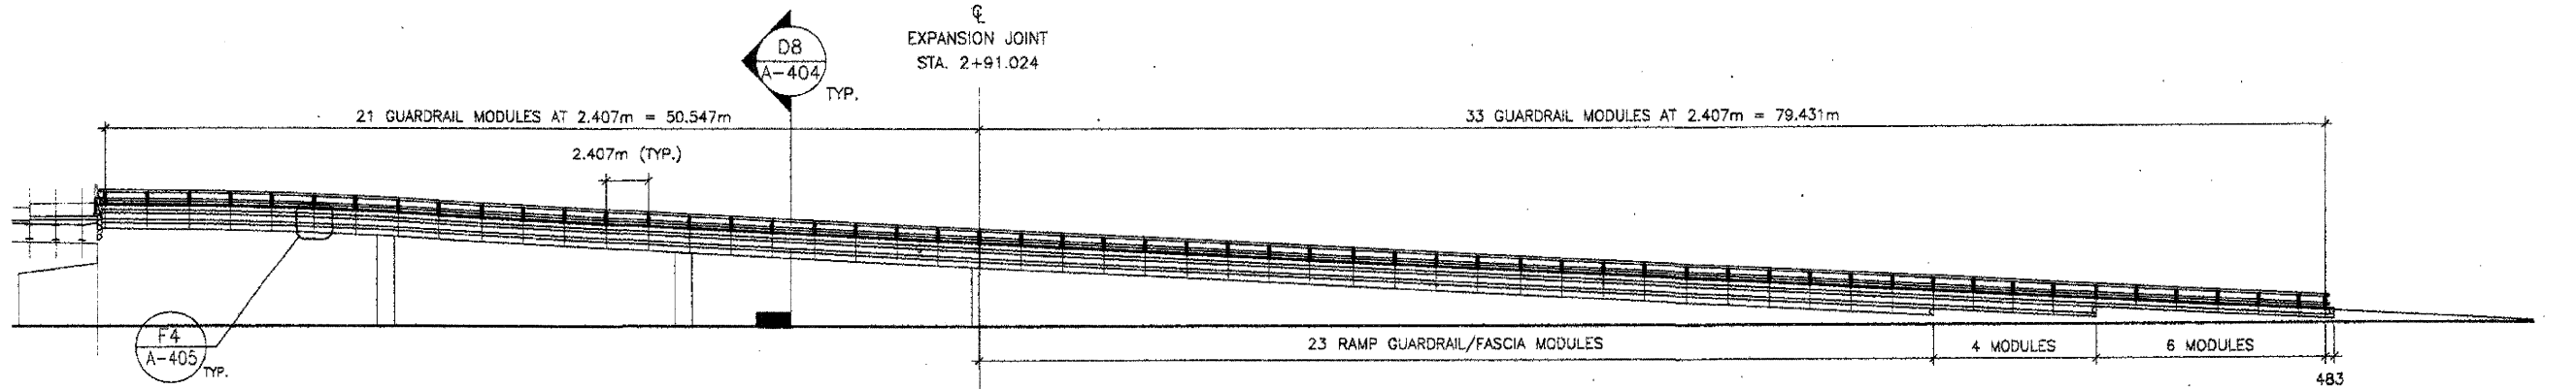

D8 ENTRANCE RAMP - EAST ELEVATION
SCALE: 1:200

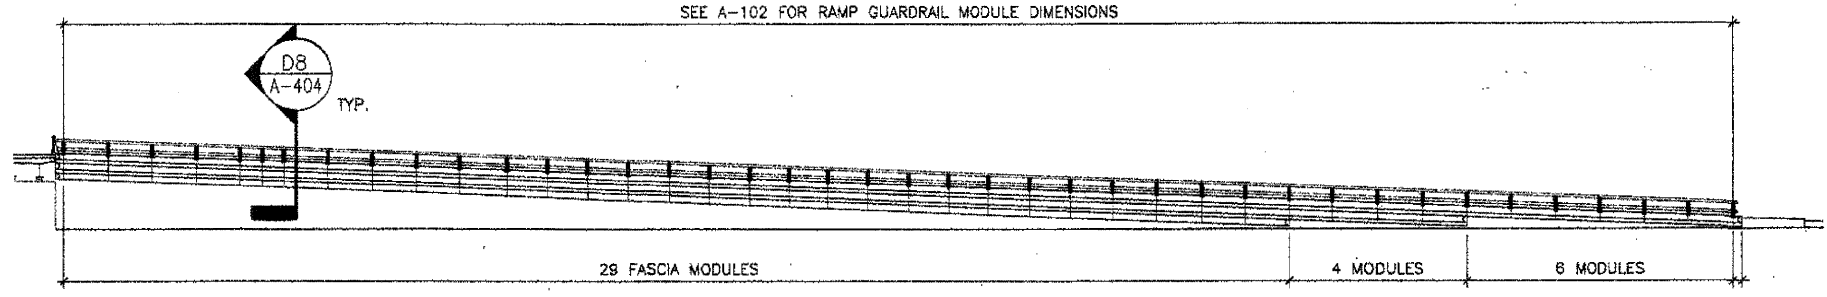

E8 EXIT RAMP - EAST ELEVATION
SCALE: 1:200

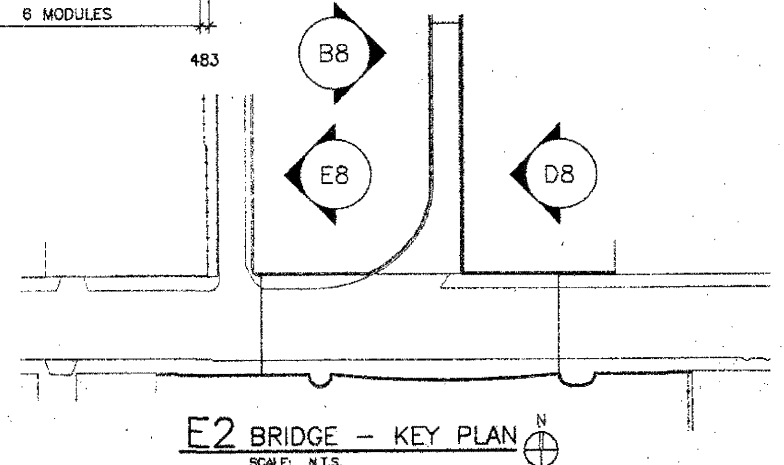

E2 BRIDGE - KEY PLAN
SCALE: N.T.S.

ALL DIMENSIONS IN MILLIMETERS U.N.O.
BRIDGE ENTRY AND EXIT RAMP ELEVATIONS
JACKSON BOULEVARD
OVER I-90/94, F.A. RTE. 90/94
SEC. 0101-2-1B-R-1
COOK COUNTY
STA. 1+350.230
STR. NUM. 016-0588
Scale: AS NOTED

