


- LEGEND**
- 1 THERMOPLASTIC PAVEMENT MARKING - LINE 4" (WHITE)
  - 2 THERMOPLASTIC PAVEMENT MARKING - LINE 4" (YELLOW 11" C-C)
  - 3 THERMOPLASTIC PAVEMENT MARKING - LINE 6" (WHITE)
  - 4 THERMOPLASTIC PAVEMENT MARKING - LINE 12" (WHITE)
  - 5 THERMOPLASTIC PAVEMENT MARKING - LINE 24" (WHITE)
  - 6 THERMOPLASTIC PAVEMENT MARKING - LETTERS AND SYMBOLS

DATE \_\_\_\_\_ BY \_\_\_\_\_  
 SURVEYED \_\_\_\_\_  
 PLOTTED \_\_\_\_\_  
 CHECKED \_\_\_\_\_  
 REVISIONS \_\_\_\_\_  
 NOTE BOOK NO. \_\_\_\_\_  
 FILE NAME \_\_\_\_\_

DATE \_\_\_\_\_ BY \_\_\_\_\_  
 SURVEYED \_\_\_\_\_  
 PLOTTED \_\_\_\_\_  
 CHECKED \_\_\_\_\_  
 REVISIONS \_\_\_\_\_  
 NOTE BOOK NO. \_\_\_\_\_  
 FILE NAME \_\_\_\_\_

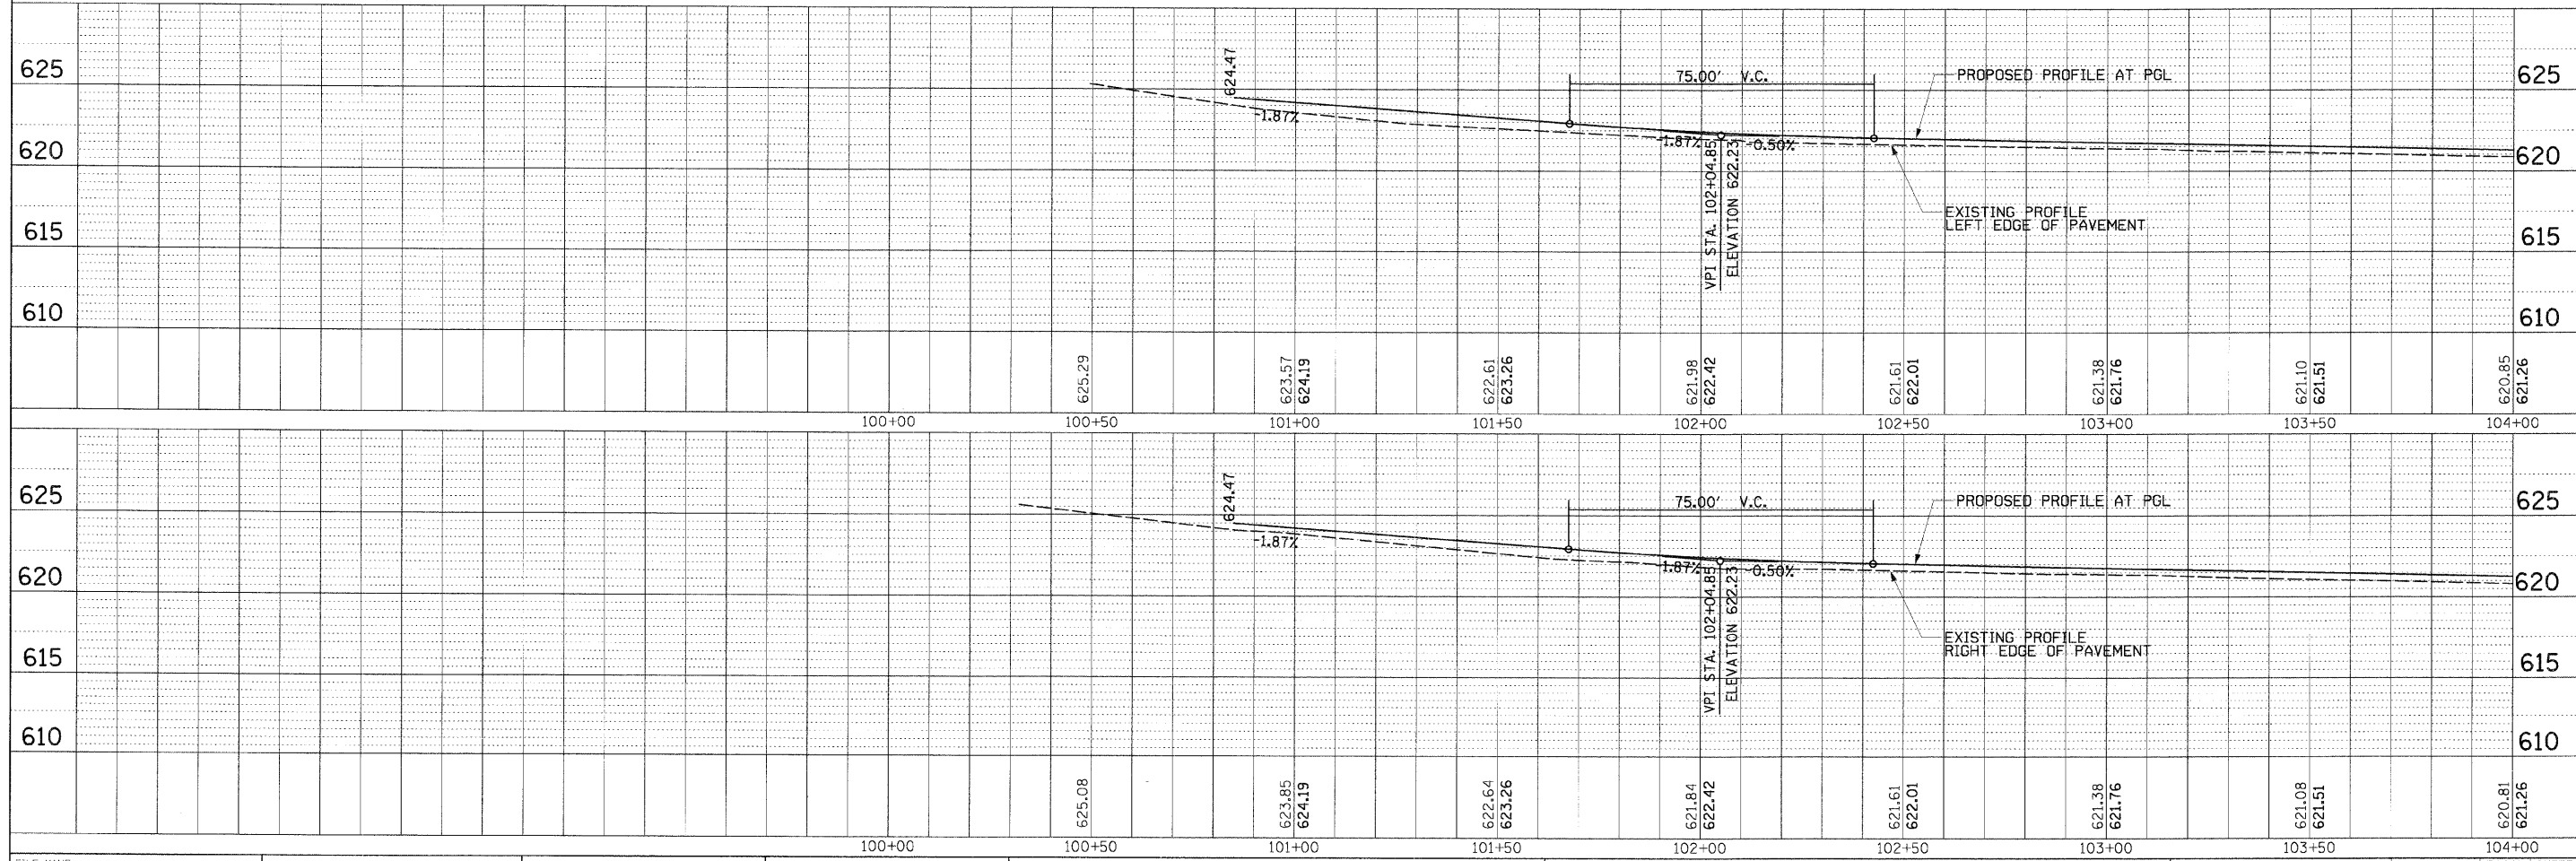

|   |                      |            |           |  |   |  |  |   |                |        |              |           |
|---|----------------------|------------|-----------|--|---|--|--|---|----------------|--------|--------------|-----------|
| FILE NAME =                                   | USER NAME = PRAZALAN | DESIGNED - | REVISED - | <b>STATE OF ILLINOIS<br/>         DEPARTMENT OF TRANSPORTATION</b> | <b>ROADWAY PLAN AND PROFILE - JACKSON BOULEVARD</b> |  |  | F.A. RTE.   | SECTION        | COUNTY | TOTAL SHEETS | SHEET NO. |
| NA\FORRESTPARK\070081\Cv\1\VRPP_070081_01.SIT | PLOT SCALE = 20'     | CHECKED -  | REVISED - |  | <b>STA. 100 + 00 TO STA. 104 + 00</b>               |  |  | 1462  | 07-00105-00-PV | COOK   | 49           | 13        |
| PLOT DATE = 2/17/2009                         | CHECKED -            | REVISED -  | REVISED - |  | SCALE: SHEET NO. OF SHEETS STA. TO STA.             |  |  | CONTRACT NO. 63134                                |                |        |              |           |
|   |                      |            |           |  |   |  |  | FED. ROAD DIST. NO. 1 [ILLINOIS] FED. AID PROJECT |                |        |              |           |