
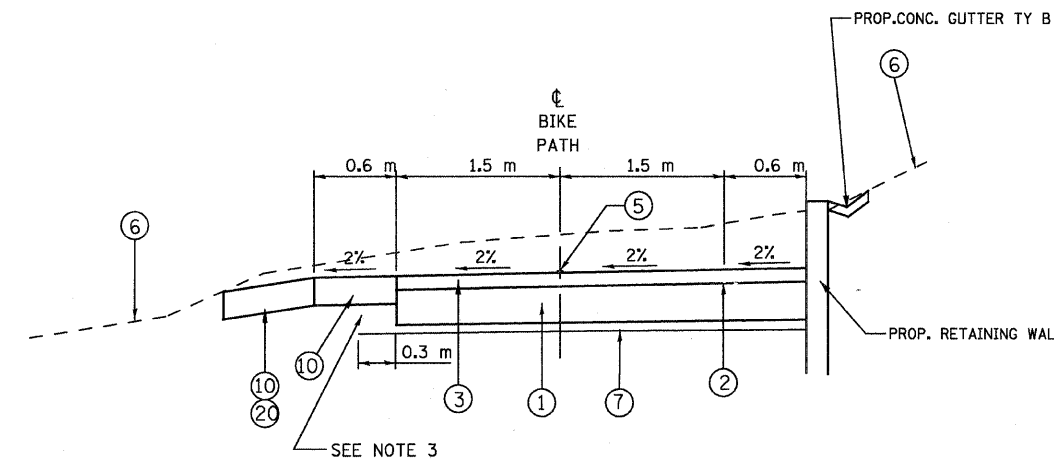
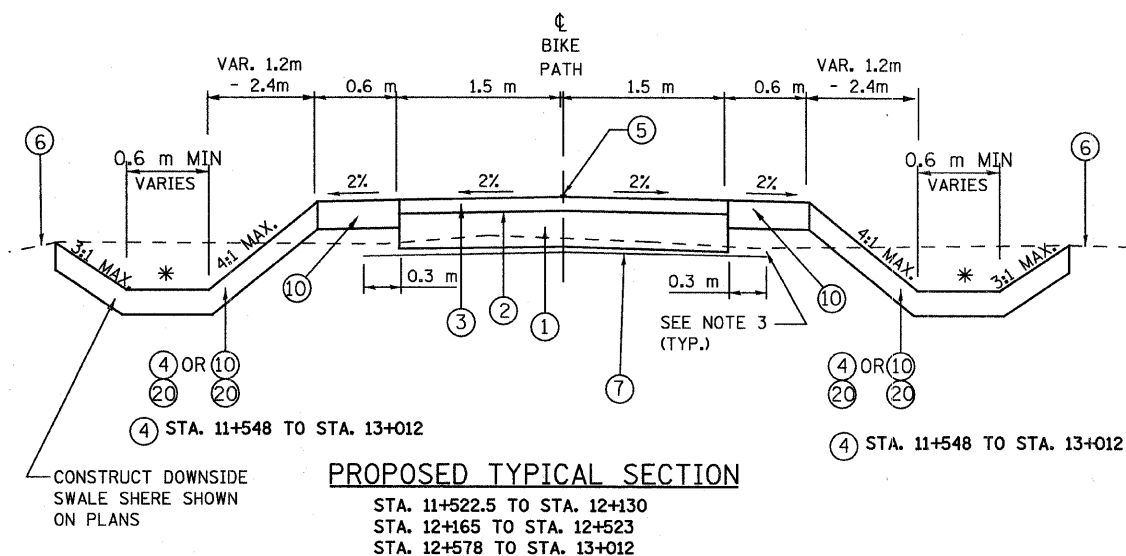
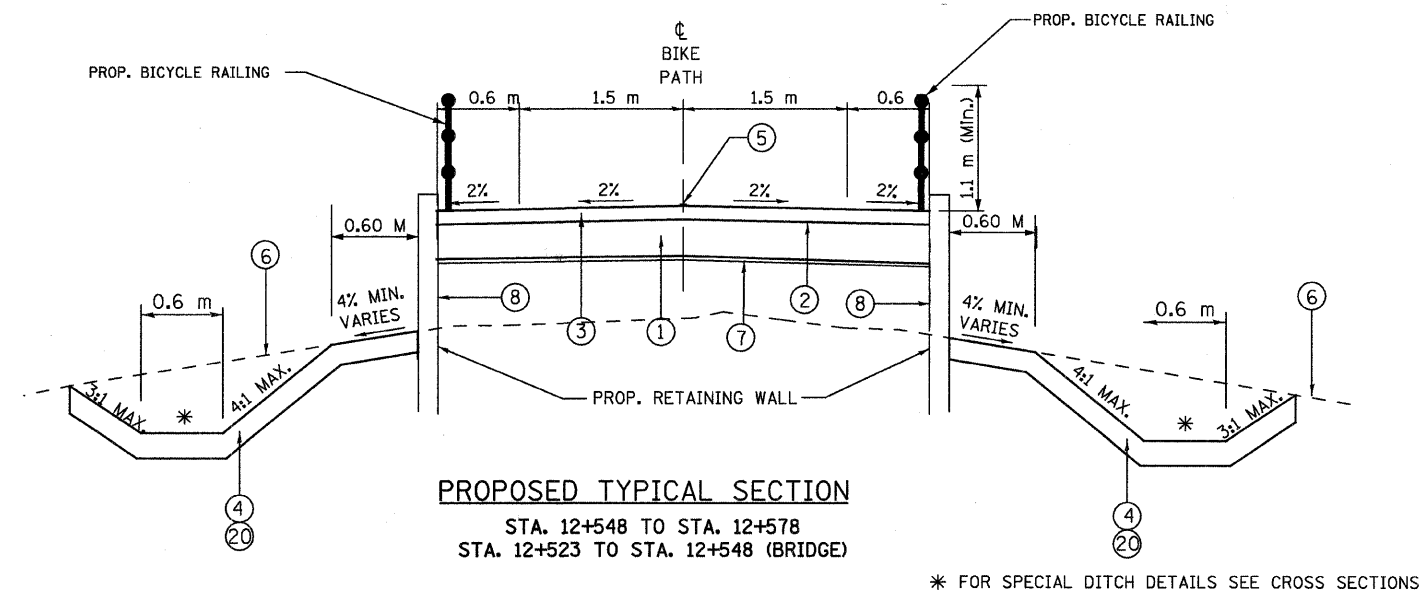


SECTION	COUNTY	TOTAL SHEETS	SHEET NO.
09-00090-01-BT	DUPAGE	117	7
STA. TO STA.			
IDOT PROJECT NO. M-9003(227)			
SALT CREEK GREENWAY TRAIL			
CONTRACT NO. 63154			

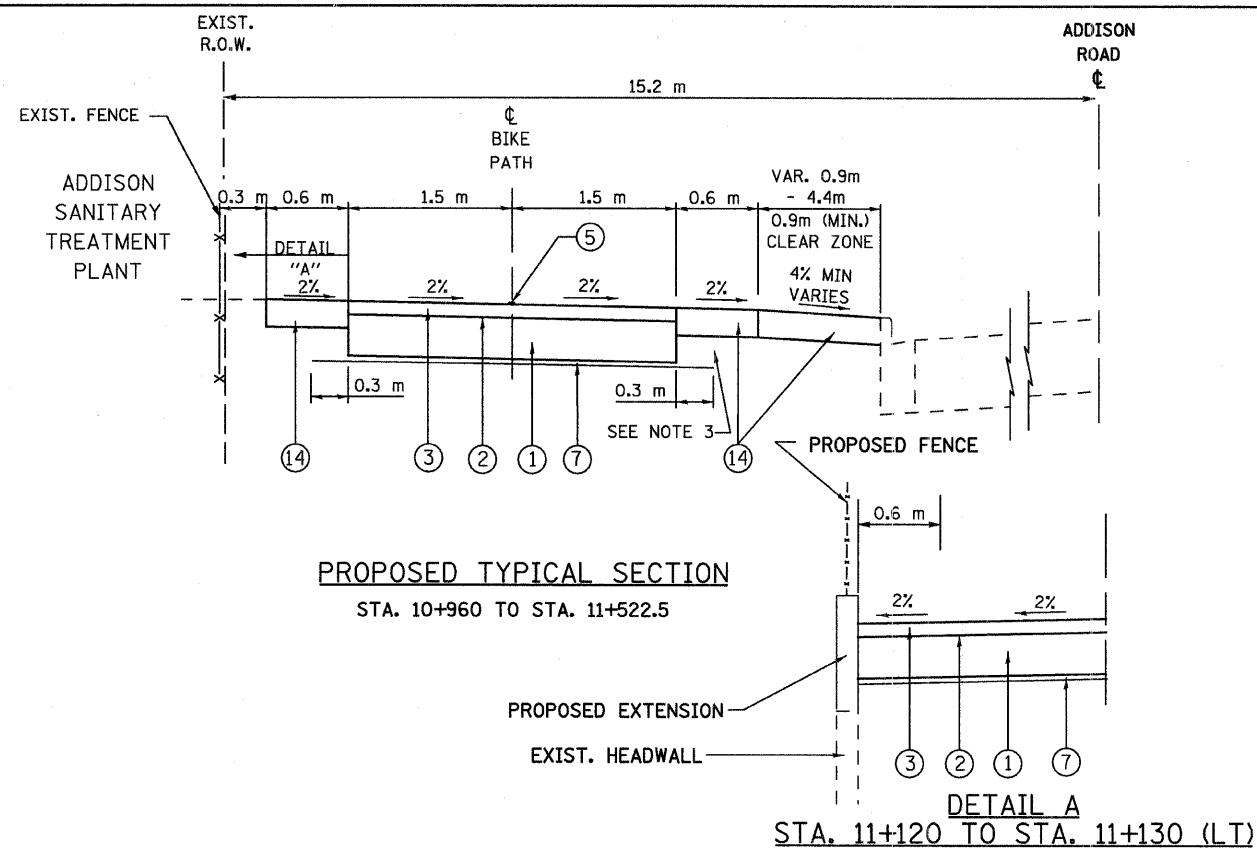

LEGEND:

- ① AGGREGATE BASE COURSE, TYPE B, 150 mm
- ② BITUMINOUS MATERIALS (PRIME COAT)
- ③ HOT-MIX ASPHALT SURFACE COURSE, MIX "C", N50, 50 mm
- ④ 150 mm TOP SOIL AND SEEDING CLASS 4A
- ⑤ PAINT PAVEMENT MARKING, 100 mm YELLOW
- ⑥ EXISTING GROUND
- ⑦ GEOTECHNICAL FABRIC FOR GROUND STABILIZATION
- ⑧ SEGMENTAL CONCRETE BLOCK WALL
- ⑨ EXISTING SIDEWALK TO BE REMOVED
- ⑩ 150 mm TOP SOIL AND SEEDING, CLASS 1B
- ⑪ EARTH EXCAVATION
- ⑫ SUITABLE EMBANKMENT MATERIAL (NO TOPSOIL)
- ⑬ LIMESTONE TRAIL SCREENINGS, 50 mm
- ⑭ 150 mm TOP SOIL AND SALT TOLERANT SODDING
- ⑮ PCC SIDEWALK 150 mm
- ⑯ AGGREGATE BASE COURSE, TYPE B, 100 mm
- ⑰ EROSION CONTROL BLANKET

NOTE: EROSION CONTROL BLANKET SHALL BE INSTALLED ON ALL EXPOSED SURFACES GREATER THAN OR EQUAL TO A 4:1 SLOPE.

REVISIONS		
NO.	NAME	DATE
1	Added Erosion Blanket	11/2/06

URS	100 S. WACKER DR., SUITE 500 TEL (312) 939-1000 CHICAGO, IL 60606 FAX (312) 939-4198
	VILLAGE OF ADDISON
	SALT CREEK GREENWAY TRAIL
	TYPICAL SECTIONS
DATE: 02/13/2009	
DESIGNED BY: MIA	
DRAWN BY: MIA&VP	
CHECKED BY: DDL	