



SECTION	COUNTY	TOTAL SHEETS	SHEET NO.
09-00090-01-BT	DUPAGE	117	8
STA. TO STA.			
IDOT PROJECT NO. M-9003(227)			
SALT CREEK GREENWAY TRAIL			
CONTRACT NO. 63154			

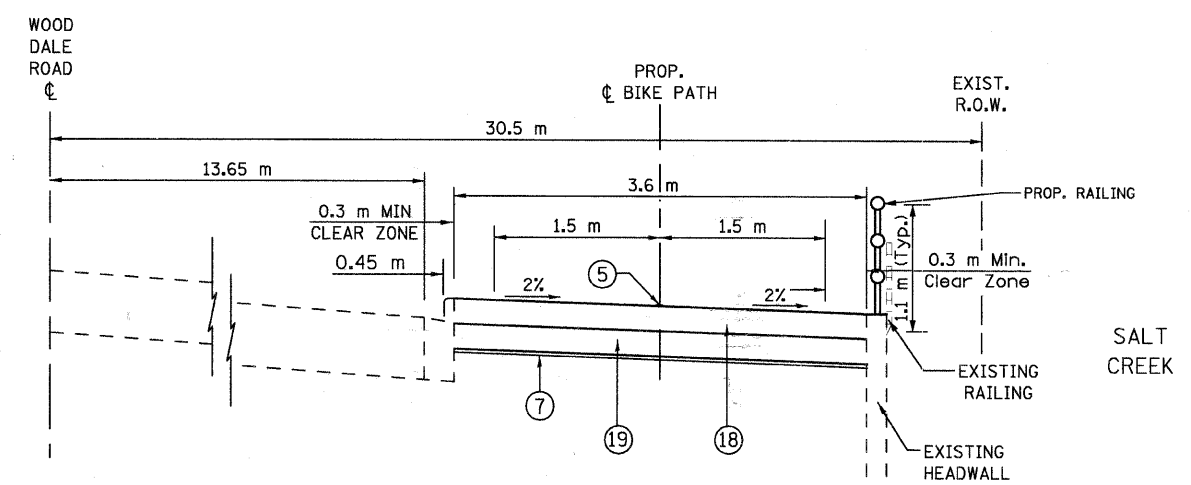

PROPOSED TYPICAL SECTION


STA. 13+012 TO STA. 13+079.0
STA. 13+079. TO STA. 13+146.54 - EXIST. INTERSECTION

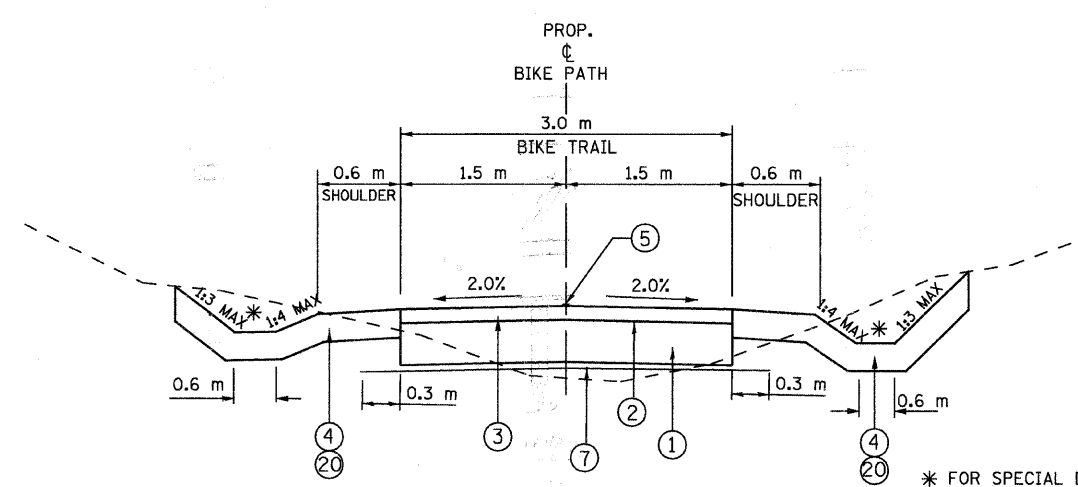

PROPOSED TYPICAL SECTION


STA. 13+192.45 TO STA. 13+625

* FOR SPECIAL DITCH DETAILS
SEE CROSS SECTIONS

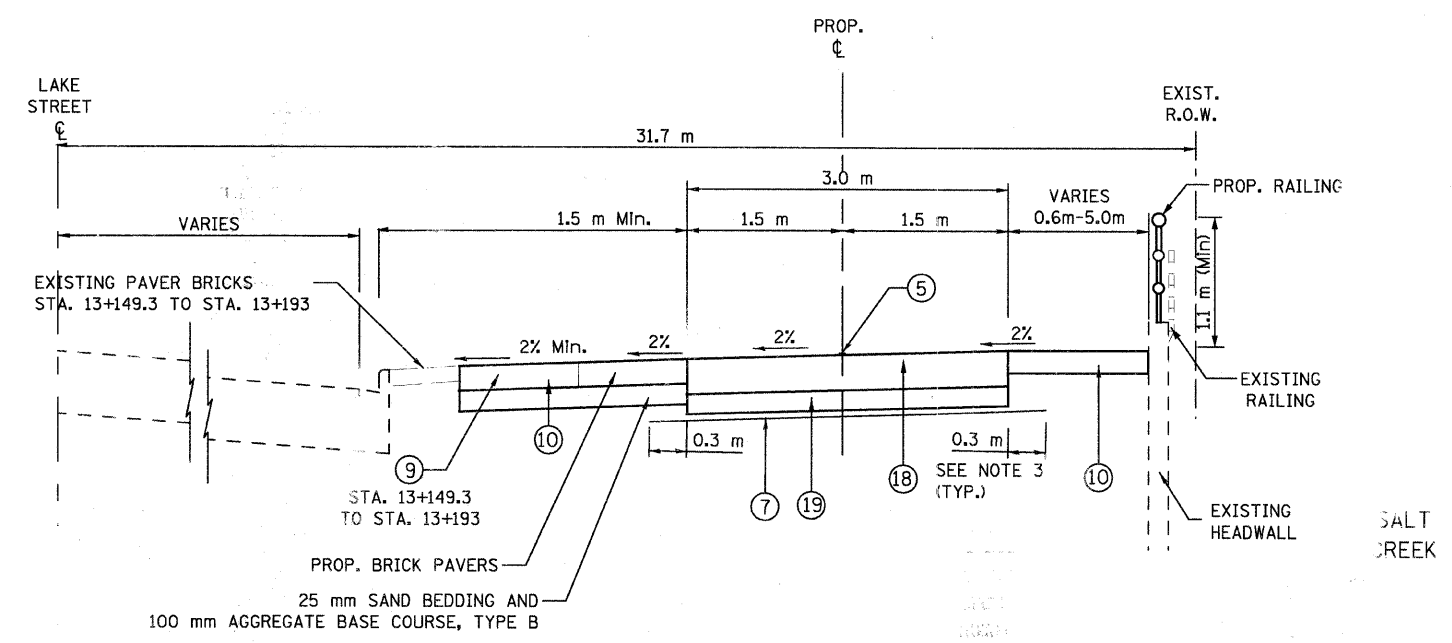

PROPOSED TYPICAL SECTION

STA. 13+146.54 TO STA. 13+192.45

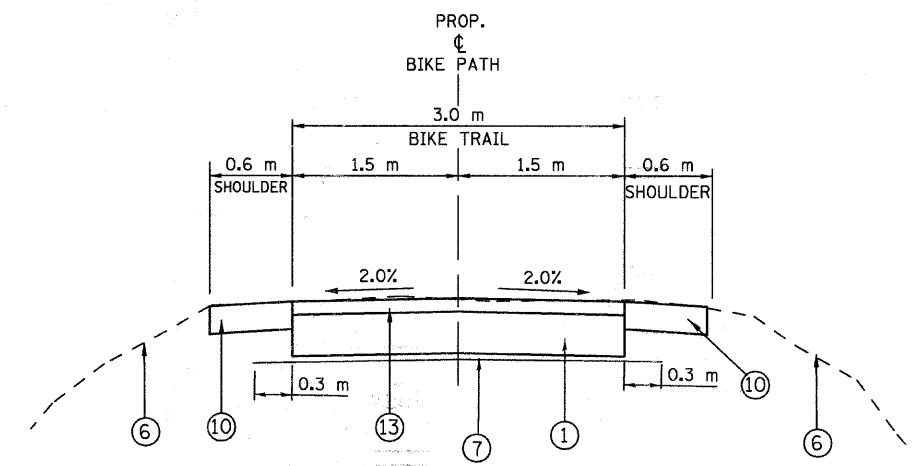

PROPOSED TYPICAL SECTION

STA. 13+625 TO STA. 14+447.558

- LEGEND:**
- ① AGGREGATE BASE COURSE, TYPE B, 150 mm
 - ② BITUMINOUS MATERIALS (PRIME COAT)
 - ③ HOT-MIX ASPHALT SURFACE COURSE, MIX "C", N50, 50 mm
 - ④ 150 mm TOP SOIL AND SEEDING CLASS 4A
 - ⑤ PAINT PAVEMENT MARKING, 100 mm YELLOW
 - ⑥ EXISTING GROUND
 - ⑦ GEOTECHNICAL FABRIC FOR GROUND STABILIZATION
 - ⑧ SEGMENTAL CONCRETE BLOCK WALL
 - ⑨ EXISTING SIDEWALK TO BE REMOVED
 - ⑩ 150 mm TOP SOIL AND SEEDING, CLASS 1B
 - ⑪ EARTH EXCAVATION
 - ⑫ SUITABLE EMBANKMENT MATERIAL (NO TOPSOIL)
 - ⑬ LIMESTONE TRAIL SCREENINGS, 50 mm
 - ⑭ PCC SIDEWALK 150 mm
 - ⑮ AGGREGATE BASE COURSE, TYPE B, 100 mm
 - ⑯ EROSION CONTROL BLANKET

OMISSION: STA. 14+447.558 TO 15+800 (EXISTING TRAIL)

NOTE: EROSION CONTROL BLANKET SHALL BE INSTALLED ON ALL EXPOSED SURFACES GREATER THAN OR EQUAL TO A 4:1 SLOPE

REVISIONS		
NO.	NAME	DATE
1	Added Erosion Blanket	11/2/06

100 S. WACKER DR., SUITE 500 TEL (312) 939-1000
CHICAGO, IL 60606 FAX (312) 939-4198

VILLAGE OF ADDISON

SALT CREEK GREENWAY TRAIL

TYPICAL SECTIONS

DATE: 02/13/2009

DESIGNED BY: MIA

DRAWN: MIA&VP

CHECKED: DDL