
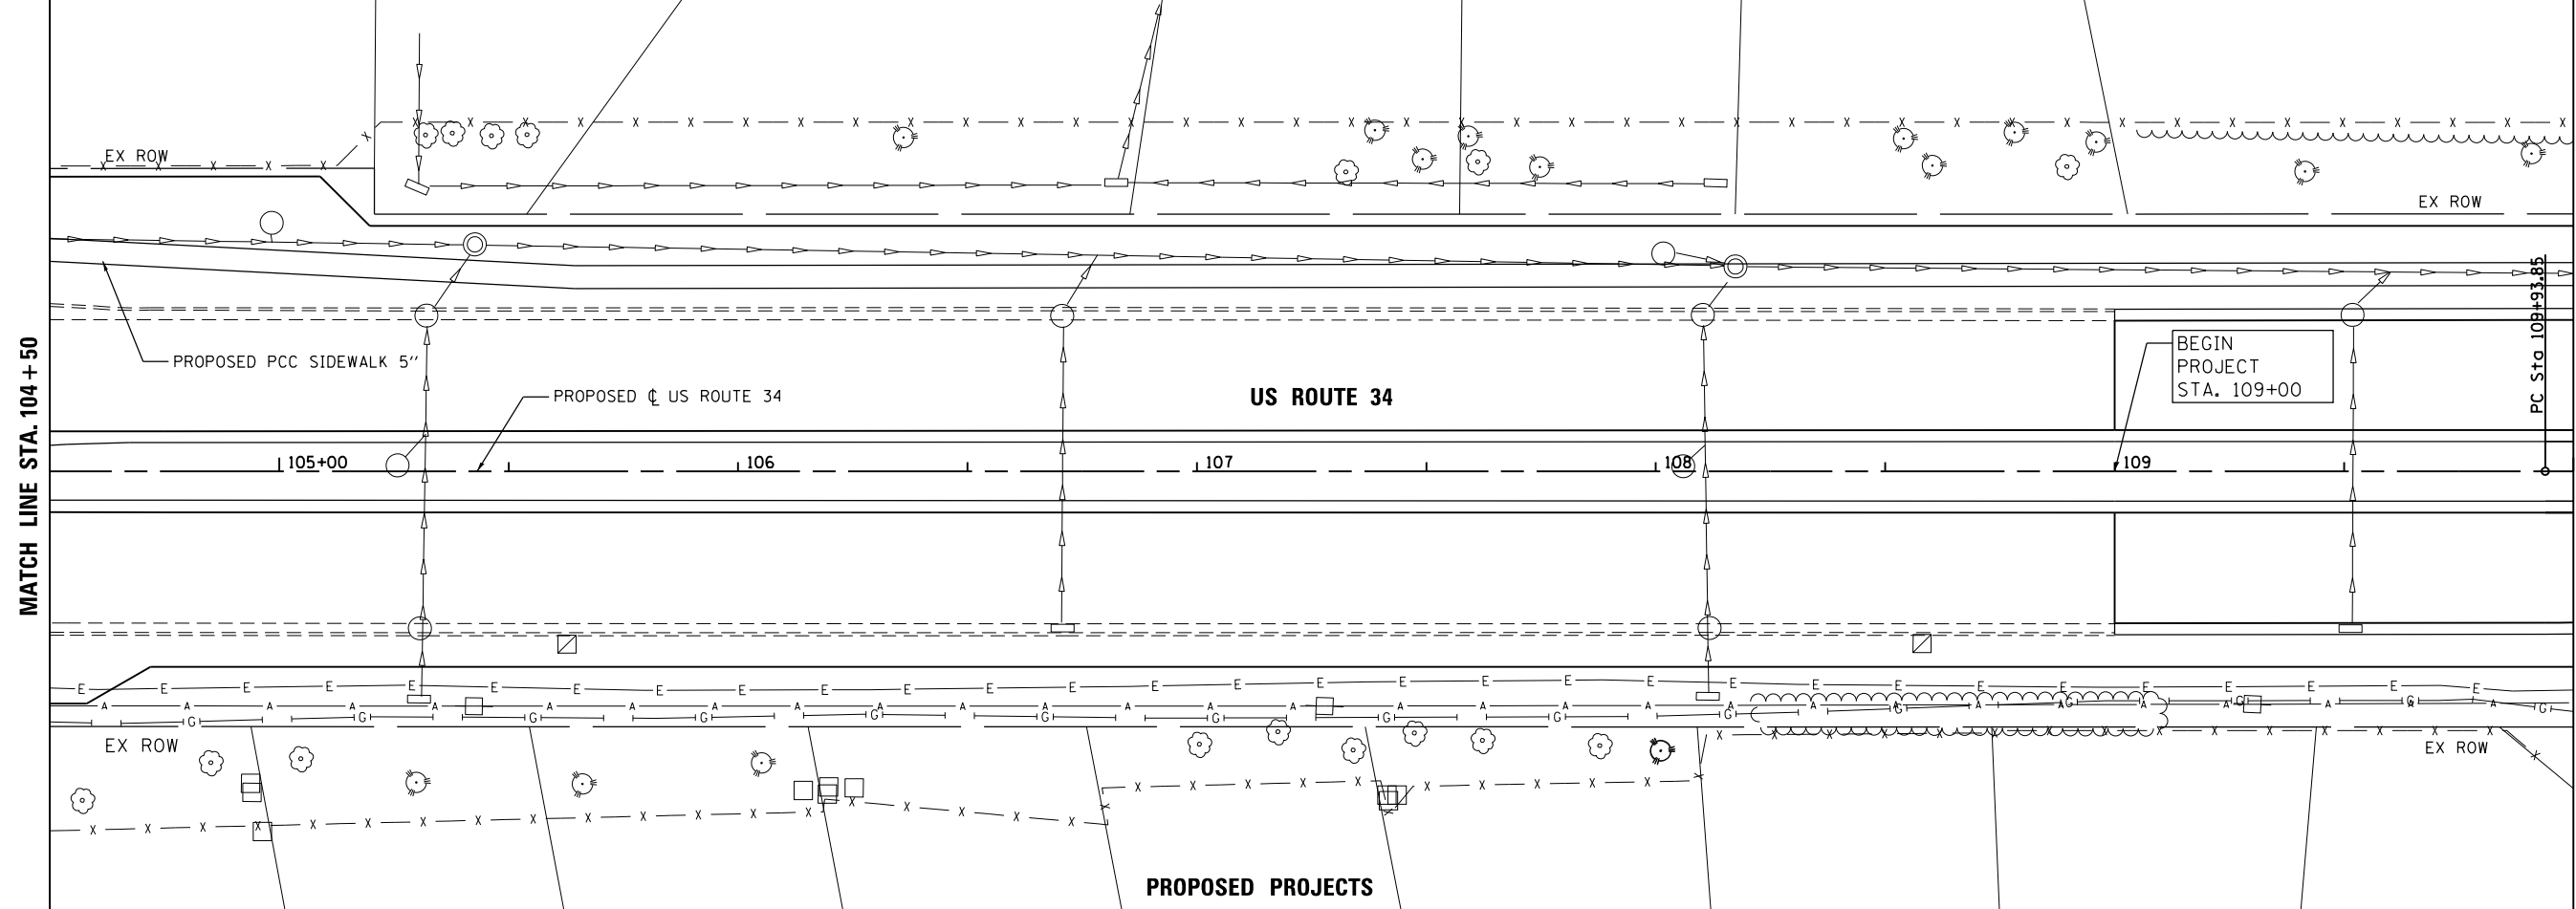


MATCH LINE STA. 104 + 50

MATCH LINE STA. 110 + 00

MATCH LINE STA. 104 + 50

MATCH LINE STA. 110 + 00

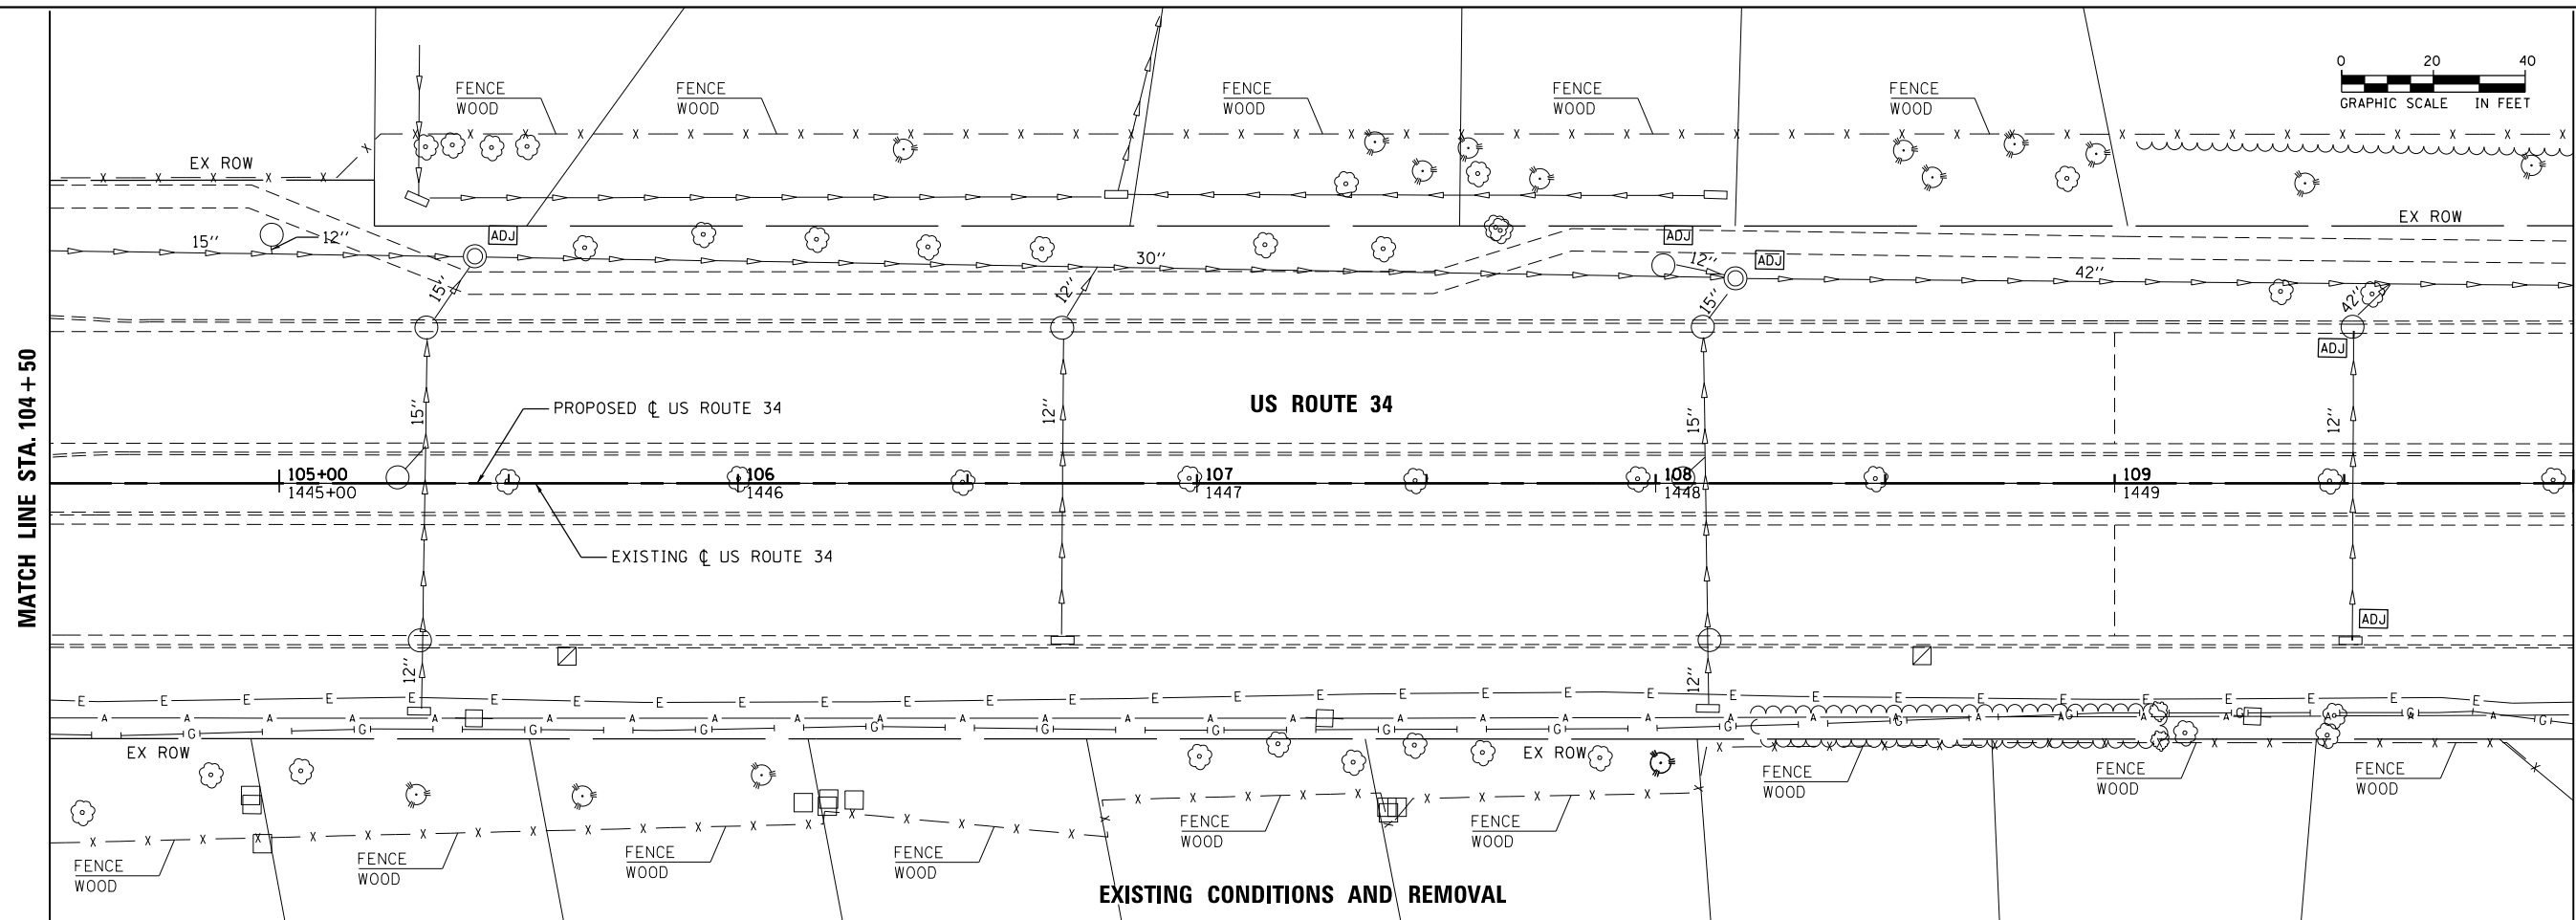

FILE NAME = Q:\100T\_25368367\_US\_34.ctb; CN: P:\2\Drawings\Roadway\Drainage\Utility\1161806-sht-Dr-am\_002.dgn



USER NAME = URS	DESIGNED - MB	REVISED -
PLOT SCALE = 40.0000' / in.	DRAWN - KJB	REVISED -
PLOT DATE = 02/28/2014	CHECKED - SPF	REVISED -
	DATE - 02/28/2014	REVISED -

STATE OF ILLINOIS  
DEPARTMENT OF TRANSPORTATION

**DRAINAGE AND UTILITY PLAN**  
**US ROUTE 34**

SCALE: 20 SHEET NO. 2 OF 8 SHEETS STA. 104+50 TO STA. 110+00

F.A.P. RTE. 311	SECTION 652-A	COUNTY	TOTAL SHEETS 383	SHEET NO. 93
FED. ROAD DIST. NO. 1 ILLINOIS FED. AID PROJECT			CONTRACT NO. 60R06	