


STATE OF ILLINOIS
DEPARTMENT OF TRANSPORTATION

PROPOSED HIGHWAY PLANS

**FAP ROUTE 116 (ILL ROUTE 130)
D7 TREE REMOVAL 2025-1
LANDSCAPING - TREE REMOVAL
JASPER AND RICHLAND COUNTIES**

D-97-069-24

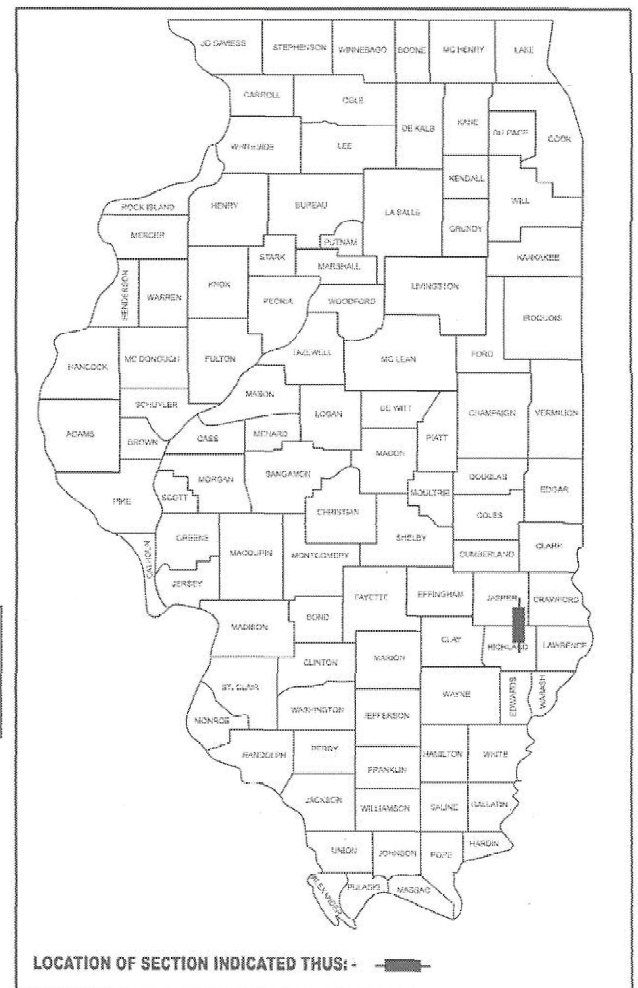

FOR INDEX OF SHEETS, SEE SHEET NO.2


ADT = 4990 (2023)

C-97-104-24

**PROJECT LIMITS
STE MARIE SPUR (600TH AVE)
TO COVE LN N OF OLNEY**



GROSS LENGTH = 64,018 FT. = 12.12 MILE
NET LENGTH = 64,018 FT. = 12.12 MILE

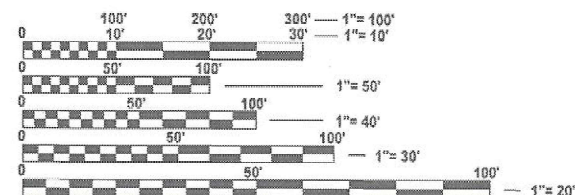

FULL SIZE PLANS HAVE BEEN PREPARED USING STANDARD
ENGINEERING SCALES. REDUCED SIZED PLANS WILL NOT
CONFORM TO STANDARD SCALES. IN MAKING MEASUREMENTS
ON REDUCED PLANS, THE ABOVE SCALES MAY BE USED.

J.U.L.I.E.
JOINT UTILITY LOCATION INFORMATION FOR EXCAVATION
1-800-892-0123
OR 811

PROJECT ENGINEER - JACQUELYN SEALS
PROJECT MANAGER - ANDREW NIEMERG

CONTRACT NO. 74D30

STATE OF ILLINOIS
DEPARTMENT OF TRANSPORTATION

SUBMITTED FEBRUARY 5 20 25
Loan Pansung/ks
REGIONAL ENGINEER
March 21 20 25
[Signature]
ENGINEER OF DESIGN AND ENVIRONMENT
March 21 20 25
[Signature]
DIRECTOR OF HIGHWAYS PROJECT IMPLEMENTATION

PRINTED BY THE AUTHORITY
OF THE STATE OF ILLINOIS

GENERAL NOTES

THIS PROJECT IS LOCATED IN JASPER AND RICHLAND COUNTIES ON FAP ROUTE 116 (ILL ROUTE 130) FROM STE MARIE SPUR (600TH AVE) TO COVE LANE NORTH OF OLNEY APPROXIMATELY 12 MILES IN LENGTH.

THE JASPER COUNTY PORTION OF THE PROJECT HAS 4 SPOT LOCATIONS WHILE THE RICHLAND COUNTY PORTION IS MORE CONTINUOUS LOCATIONS ALONG ILL ROUTE 130.

ALL TREES TO BE REMOVED WILL BE MARKED BY THE DISTRICT 7 RESIDENT ENGINEER OR TECHNICIAN.

TREE LOCATIONS ARE TO BE VERIFIED BEFORE REMOVAL IS TO TAKE PLACE TO ENSURE THE TREES ARE WITHIN STATE R.O.W.

CARE SHALL BE TAKEN TO ENSURE THE EXISTING GUARDRAIL LOCATED WITHIN THIS SECTION IS NOT DAMAGED. ANY DAMAGE RESULTING FROM THE TREE REMOVAL OPERATIONS SHALL BE REPAIRED AT THE CONTRACTORS EXPENSE.

TREES LOCATED WITHIN STATION 876+80 TO STATION 881+20 ARE DIRECTLY BEHIND GUARDRAIL AND ARE LOCATED ON THE BANK OF VERNOR LAKE.

INDEX OF SHEETS

SHEET NO.	DESCRIPTION
1	COVER SHEET
2	GENERAL NOTES, INDEX OF SHEETS, & HIGHWAY STANDARDS
3	SUMMARY OF QUANTITIES
4 - 5	SCHEDULES OF QUANTITIES
6 - 15	ILL ROUTE 130 PLAN SHEETS

HIGHWAY STANDARDS

STANDARD NO.	DESCRIPTION
000001-08	STANDARD SYMBOLS, ABBREVIATIONS, AND PATTERNS
001006	DECIMAL OF AN INCH AND OF A FOOT
280001-07	TEMPORARY EROSION CONTROL SYSTEMS
701001-02	OFF-ROAD OPERATIONS, 2L, 2W, MORE THAN 15' AWAY
701006-05	OFF-ROAD OPERATIONS, 2L, 2W, 15' TO 24" FROM PAVEMENT EDGE
701011-04	MOVING OPERATIONS ALONG THE SHOULDER
701201-05	LANE CLOSURE, 2L, 2W, DAY ONLY, FOR SPEEDS >= 45 MPH
701301-04	LANE CLOSURE, 2L, 2W, SHORT TIME OPERATIONS
701901-10	TRAFFIC CONTROL DEVICES
BLR-22-7	TYP. APPL. OF T.C.D. FOR RURAL LOC. HWYS. (2-LANE 2 WAY RURAL TRAFF.) (RD. CLOSED TO THRU TRAFF.)

MODEL: GENERAL NOTES INDEX OF SHEETS (Sheet)
FILE NAME: c:\p\work\pwtol\andrew.niemerg@illinois.gov\1013536\0774D30 GENERAL NOTES.dgn

	USER NAME = andrew.niemerg	DESIGNED -	REVISED -	STATE OF ILLINOIS DEPARTMENT OF TRANSPORTATION	GENERAL NOTES AND INDEX OF SHEETS AND HIGHWAY STANDARDS			F.A.P. RTE.	SECTION	COUNTY	TOTAL SHEETS	SHEET NO.
		DRAWN -	REVISED -					116	D7 TREE REMOVAL 2025-1	*	15	2
		CHECKED -	REVISED -					CONTRACT NO. 74D30				
	PLOT DATE = 2/4/2025	DATE -	REVISED -		SCALE:	SHEET	OF 1 SHEETS	STA.	TO STA.	ILLINOIS FED. AID PROJECT		

MODEL: SUMMARY OF QUANTITIES [Sheet]
FILE NAME: c:\p\work\p\andrew.niemerg@illinois.gov\1013536D774D30 SQQ.dgn

SUMMARY OF QUANTITIES				100% STATE	
				CONSTRUCTION CODE	
				JASPER	RICHLAND
				LANDSCAPING	LANDSCAPING
CODE NO.	ITEM	UNIT	TOTAL QUANTITY	0031	0031
				RURAL	RURAL
20100110	TREE REMOVAL (6 TO 15 UNITS DIAMETER)	UNIT	1149	25	1124
20100210	TREE REMOVAL (OVER 15 UNITS DIAMETER)	UNIT	2468	121	2347
67100100	MOBILIZATION	L SUM	1	0.1	0.9
70100450	TRAFFIC CONTROL AND PROTECTION, STANDARD 701201	L SUM	1	0.1	0.9
70107025	CHANGEABLE MESSAGE SIGN	CAL DA	28	4	24
X2010410	TREE TRIMMING	EACH	15	14	1
X7011801	TRAFFIC CONTROL AND PROTECTION, STANDARD BLR 22	L SUM	1	0.1	0.9

REV - MS

	USER NAME = andrew.niemerg	DESIGNED -	REVISED -	STATE OF ILLINOIS DEPARTMENT OF TRANSPORTATION	SUMMARY OF QUANTITIES				F.A.P. RTE.	SECTION	COUNTY	TOTAL SHEETS	SHEET NO.
		DRAWN -	REVISED -						116	D7 TREE REMOVAL 2025-1	*	15	3
		CHECKED -	REVISED -						CONTRACT NO. 74D30				
	PLOT DATE = 2/3/2025	DATE -	REVISED -		SCALE:	SHEET	OF 1 SHEETS	STA.	TO STA.				
					ILLINOIS FED. AID PROJECT								

*JASPER, RICHLAND

MODEL: Schedule-1 (Sheet)
FILE NAME: c:\pwwork\jwidiolandrew_niemerg@illinois.gov\10135368\0774D30 SCHEDULES.dgn

TREE REMOVAL SCHEDULE					
SIDE	STATION	OFFSET FEET (EOP)	UNITS 6"-15"	UNITS OVER 15"	NOTES
JASPER COUNTY					
LT	287+50	10		33.0	BEHIND GUARDRAIL
LT	289+30	10		31.0	BEHIND GUARDRAIL
LT	453+37	12	13.5		
LT	453+55	12	11.5		
LT	509+30	12		16.0	
LT	519+40	12		41.0	
RICHLAND COUNTY					
RT	647+03	12		22.0	
RI	657+70	12		19.0	
RT	659+00	12	10.5		
RT	697+77	12		40.0	
RT	702+35	12		15.5	
LT	705+69	12	8.5		
LT	705+69	12	8.5		
LT	705+69	12	8.5		
LT	705+69	12	8.5		
LT	705+69	12	8.5		
LT	707+15	15	9.0		
LT	707+15	15	9.0		
LT	707+15	15	9.0		
LT	707+15	15	9.0		
LT	707+15	15	9.0		
LT	707+15	15	9.0		
LT	718+92	22	15.0		
LT	719+13	20		24.5	
LT	719+96	18		28.5	
LT	720+29	18		25.0	
LT	721+46	18		22.0	
LT	721+57	18		25.0	
LT	721+86	18		38.5	
LT	722+06	20	6.0		
LT	722+16	20		23.0	
LT	722+24	18		20.0	
RT	727+45	15		24.0	1 BASE - 5 TREE SPLIT @ 7.0 UNITS
LT	734+30	18		18.0	
RT	736+97	12		30.0	1 BASE - 2 TREES
LT	737+60	20	11.0		
LT	737+65	20	11.0		
LT	737+85	18	7.0		
LT	738+10	20	12.0		
LT	738+12	20	10.0		
RT	738+67	12		32.0	
RT	739+00	12		26.0	
RT	739+11	12	14.0		
LT	739+34	20	6.0		
LT	739+34	20	6.0		
LT	739+34	20	6.0		
LT	740+00	20	6.0		
LT	740+00	20	6.0		
LT	741+78	15	11.0		
LT	741+78	15	10.0		
RT	746+96	8		28.0	BEHIND GUARDRAIL
LT	747+71	25		23.5	
LT	747+71	25		23.5	
RT	747+98	23		23.5	BEHIND GUARDRAIL
LT	749+21	25		32.0	
LT	749+56	25	15.0		
LT	749+68	25	14.0		
LT	749+79	25		30.0	
LT	750+31	25		27.5	
LT	750+71	25		32.0	
RT	757+61	15		16.0	
RT	757+70	15		18.0	
RT	757+75	18	14.0		
RT	757+79	18	8.0		
RT	757+80	15	6.0		
RT	757+91	18	6.0		
RT	757+95	15	6.0		
RT	758+00	18	6.0		
RT	758+04	15	8.0		
RT	758+05	15	14.0		

SIDE	STATION	OFFSET FEET (EOP)	UNITS 6"-15"	UNITS OVER 15"	NOTES
RT	758+10	15		26.0	
RT	758+12	15		25.0	
RI	758+19	15		31.0	
RT	758+20	15	12.0		
RT	758+20	15	12.0		
RT	758+21	15	11.0		
RT	758+26	15		30.0	
RT	758+28	15		26.0	
RT	758+36	15		26.0	
RT	789+37	12		26.0	
LT	792+79	18		16.5	
LT	792+79	18		16.5	
LT	792+81	18		18.5	
LT	792+81	18		18.5	
LT	802+20	20	12.0		
LT	802+22	20	12.0		
LT	802+41	12		24.0	
LT	802+58	20	10.0		
LT	802+97	20	11.0		
LT	803+08	18		20.0	
LT	803+14	18	14.0		
LT	803+15	16	9.0		
LT	803+15	16	9.0		
LT	803+49	18	11.0		
LT	803+55	18	8.0		
LT	803+68	18	10.0		
LT	803+70	18	11.0		
LT	803+95	18		18.0	
LT	804+05	18	13.0		
LT	804+30	18	8.0		
LT	804+32	18	15.0		
LT	804+32	18	15.0		
LT	804+39	18	10.0		
LT	804+40	16	6.0		
LT	804+41	16	6.0		
LT	804+42	18	12.0		
LT	804+51	18	10.0		
LT	824+14	20	10.0		
LT	824+43	18	8.0		
LT	824+60	18	12.0		
LT	824+66	18	9.0		
LT	824+71	18	13.0		
LT	824+86	18	14.0		
LT	824+90	18	8.0		
LT	825+02	18	6.0		
LT	825+21	20		16.0	
LT	825+25	18	6.0		
LT	825+35	20	6.0		
LT	825+52	18	7.0		
LT	825+62	18	10.0		
LI	832+48	12		18.0	
LT	832+48	12		18.0	
LT	832+48	12		18.0	
LT	833+82	12		26.0	
LT	834+17	12	10.0		
LT	834+23	12	15.0		
LT	834+23	12	15.0		
LT	834+23	12	15.0		
LI	834+29	14	7.0		
LT	834+37	14		20.0	
LT	835+34	12	7.0		
LT	835+46	12		16.0	
LT	835+83	12		20.0	
LT	835+83	12		20.0	
LT	835+83	12		20.0	
LT	835+83	12		20.0	
LT	836+65	14		24.0	
LT	836+75	14	10.0		
LT	837+18	12		22.0	
LT	838+27	14		36.0	
LT	838+38	14		22.0	
LT	838+95	18		41.0	
RT	843+50	12		33.0	
RT	845+40	18		32.0	
RT	852+60	20	7.0		

SIDE	STATION	OFFSET FEET (EOP)	UNITS 6"-15"	UNITS OVER 15"	NOTES
RT	852+65	20		20.0	
RT	852+80	20		20.0	
RT	852+91	20	12.5		
RT	852+99	24	11.0		
RT	853+03	24	9.0		
RT	853+04	20	6.0		
RT	853+05	20	8.0		
RT	853+06	22	10.0		
RT	853+06	22	10.0		
RT	853+93	20		18.0	
RT	854+11	22	14.0		
RT	854+12	20		42.0	SPLITS TO 24"
RT	854+48	20		23.5	
RT	855+00	25		16.0	
RT	855+43	20		35.0	
RT	855+60	20	10.0		
RT	855+60	20	10.0		
RT	855+78	20		18.0	
RT	856+18	20		24.0	
RT	857+20	20		21.0	
RT	857+26	20		21.0	
RT	857+35	20		20.0	
RT	857+42	25		21.0	
RT	857+49	20		19.0	
RT	858+02	18		35.0	
RT	858+08	18		19.0	
RT	858+10	18		28.0	
RT	868+68	12		36.0	
RT	870+91	20		32.0	
LT	876+80	10		23.5	
RT	876+94	5		24.0	
RT	877+04	10	9.0		
LT	877+22	5		38.0	
LI	877+50	5		32.0	
RT	877+63	12	12.0		
RT	877+73	12		22.0	
RT	877+76	11	10.0		
RT	877+94	12	9.0		
LT	878+08	10	7.0		
RT	878+18	5		19.0	
LT	878+22	10	8.0		
LT	878+40	10	10.0		
RT	878+50	10	9.0		
RT	878+53	10	9.0		
RT	878+57	10	8.0		
RT	878+62	10	7.0		
RT	878+82	5		24.0	
RT	879+40	8		22.0	
RT	879+50	8		20.0	
RI	879+69	12	9.0		
RT	879+70	8	13.0		
RT	879+87	5		18.0	
RT	880+02	5		23.0	
RT	880+20	8	6.0		
RT	880+28	8	10.0		
RT	880+35	5		24.0	
RT	880+41	10	7.0		
RT	880+44	10	9.0		
RT	880+50	10	8.0		
RT	880+51	10		19.0	
RT	880+70	10		20.0	
RT	880+71	10	10.0		
LT	880+75	10	13.0		
RT	880+86	15	12.0		
RI	880+87	18		33.0	BEHIND GUARDRAIL- SPLITS TO 3 TREES
LT	881+07	10		18.0	
LT	881+20	10	6.0		
RT	898+37	30		20.0	FOX CREEK BOTTOMS
RT	898+38	30	13.0		FOX CREEK BOTTOMS
RT	898+95	30		24.0	FOX CREEK BOTTOMS
RT	899+55	30		24.0	FOX CREEK BOTTOMS
TOTALS			1149.0	2468	UNITS

USER NAME = andrew.niemerg	DESIGNED -	REVISED -
	DRAWN -	REVISED -
	CHECKED -	REVISED -
	DATE -	REVISED -

STATE OF ILLINOIS
DEPARTMENT OF TRANSPORTATION

SCHEDULE OF
QUANTITIES

SCALE: SHEET 1 OF 2 SHEETS STA. TO STA.

F.A.P RTE.	SECTION	COUNTY	TOTAL SHEETS	SHEET NO.
116	D7 TREE REMOVAL 2025-1	*	15	4
CONTRACT NO. 74D30				
ILLINOIS FED. AID PROJECT				

*JASPER, RICHLAND


TREE TRIMMING			
SIDE	STATION	OFFSET	EACH
		FT (EOP)	
JASPER COUNTY			
LT	265+18	33	1
RICHLAND COUNTY			
LT	775+62	30	1
LT	775+82	30	1
LT	776+11	30	1
LT	776+25	30	1
LT	776+40	30	1
LT	776+47	30	1
LT	776+48	30	1
LT	776+81	30	1
LT	776+83	30	1
LT	776+92	30	1
LT	777+17	30	1
LT	777+17	30	1
LT	777+68	30	1
LT	905+36	30	1
		TOTAL	15

MODEL: Schedule-2 [Sheet]
FILE NAME: c:\pw_work\pwlolandrew.niemerg@illinois.gov\1013536\0774D30 SCHEDULES.dgn

	USER NAME = andrew.niemerg	DESIGNED -	REVISED -	STATE OF ILLINOIS DEPARTMENT OF TRANSPORTATION	SCHEDULE OF QUANTITIES			F.A.P RTE.	SECTION	COUNTY	TOTAL SHEETS	SHEET NO.
		DRAWN -	REVISED -					116	D7 TREE REMOVAL 2025-1	*	15	5
		CHECKED -	REVISED -					CONTRACT NO. 74D30				
	PLOT DATE = 1/22/2025	DATE -	REVISED -		SCALE:	SHEET 2	OF 2 SHEETS	STA.	TO STA.	ILLINOIS FED. AID PROJECT		


*JASPER, RICHLAND

E 600TH AVE
0.16 MI NORTH

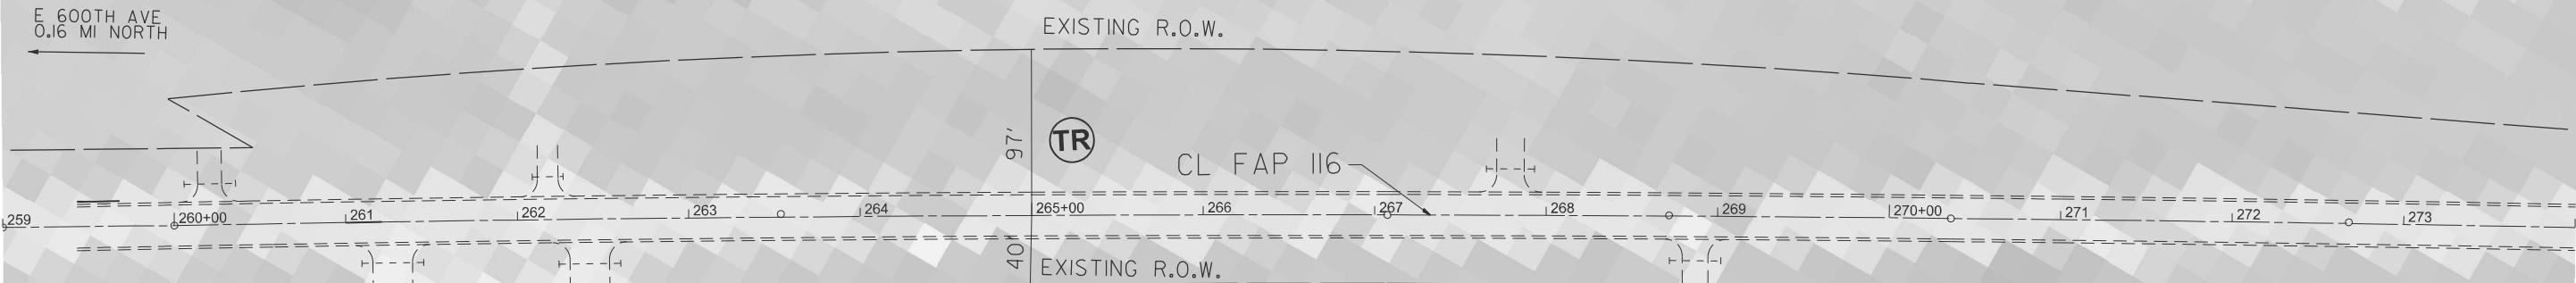

EX CURVE
PI STA = 263+53.67
 $\Delta = 01^{\circ}10'42''$ (RT)
D = $00^{\circ}10'00''$
R = 34,389.38'
T = 353.67'
L = 707.32'
E = 1.82'
e = _____
PC STA = 260+00.00
PT STA = 267+07.32

E 500TH AVE
0.19 MI SOUTH

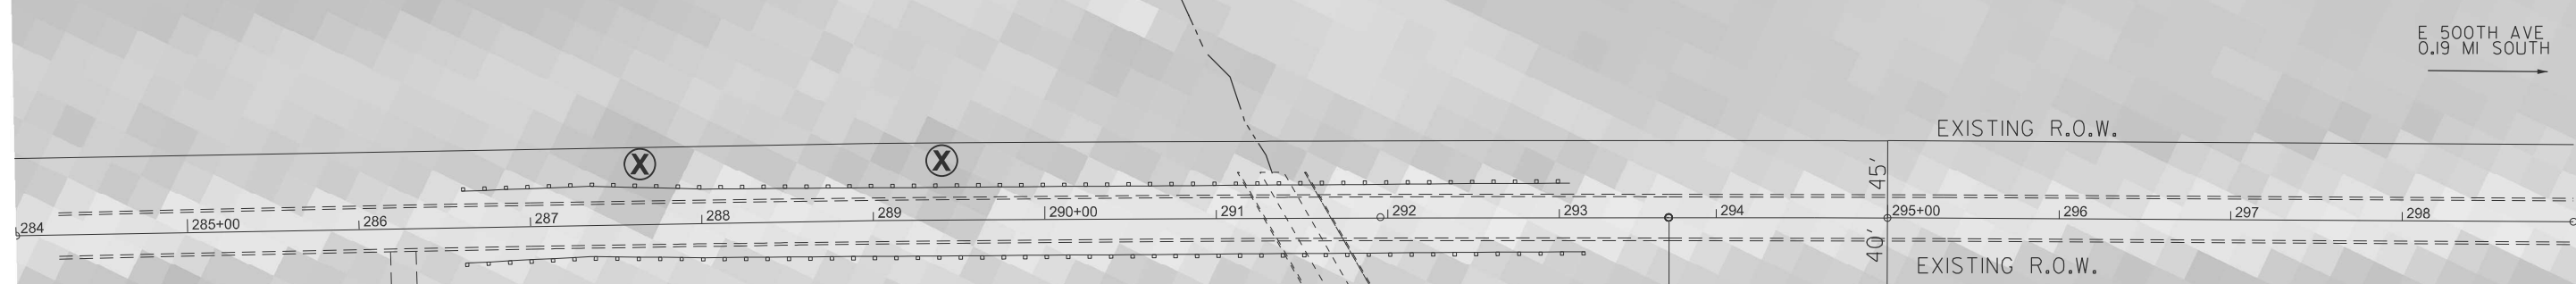

- (X) TREE REMOVAL
(TR) TREE TRIMMING

MODEL: EXC111 - Plan 1 [Sheet]
FILE NAME: c:\p\work\pilot\andrew.niemerg@illinois.gov\1013536\0774D30 PLAN.dgn

USER NAME	= andrew.niemerg	DESIGNED	-	REVISED	-
		DRAWN	-	REVISED	-
		CHECKED	-	REVISED	-
PLOT DATE	= 2/4/2025	DATE	-	REVISED	-



STATE OF ILLINOIS
DEPARTMENT OF TRANSPORTATION

PLAN SHEET
IL 130

SCALE: 1"=50' SHEET 1 OF 10 SHEETS STA. 259+00.00 TO STA. 274+00.00

F.A.P RTE.	SECTION	COUNTY	TOTAL SHEETS	SHEET NO.
116	D7 TREE REMOVAL 2025-1	*	15	6
CONTRACT NO. 74D30				
ILLINOIS FED. AID PROJECT				

MODEL: EXCL12-Plan 2 [Sheet]
FILE NAME: c:\p\work\pilot\andrew.niemerg@illinois.gov\1013536\D774D30 PLAN.dgn

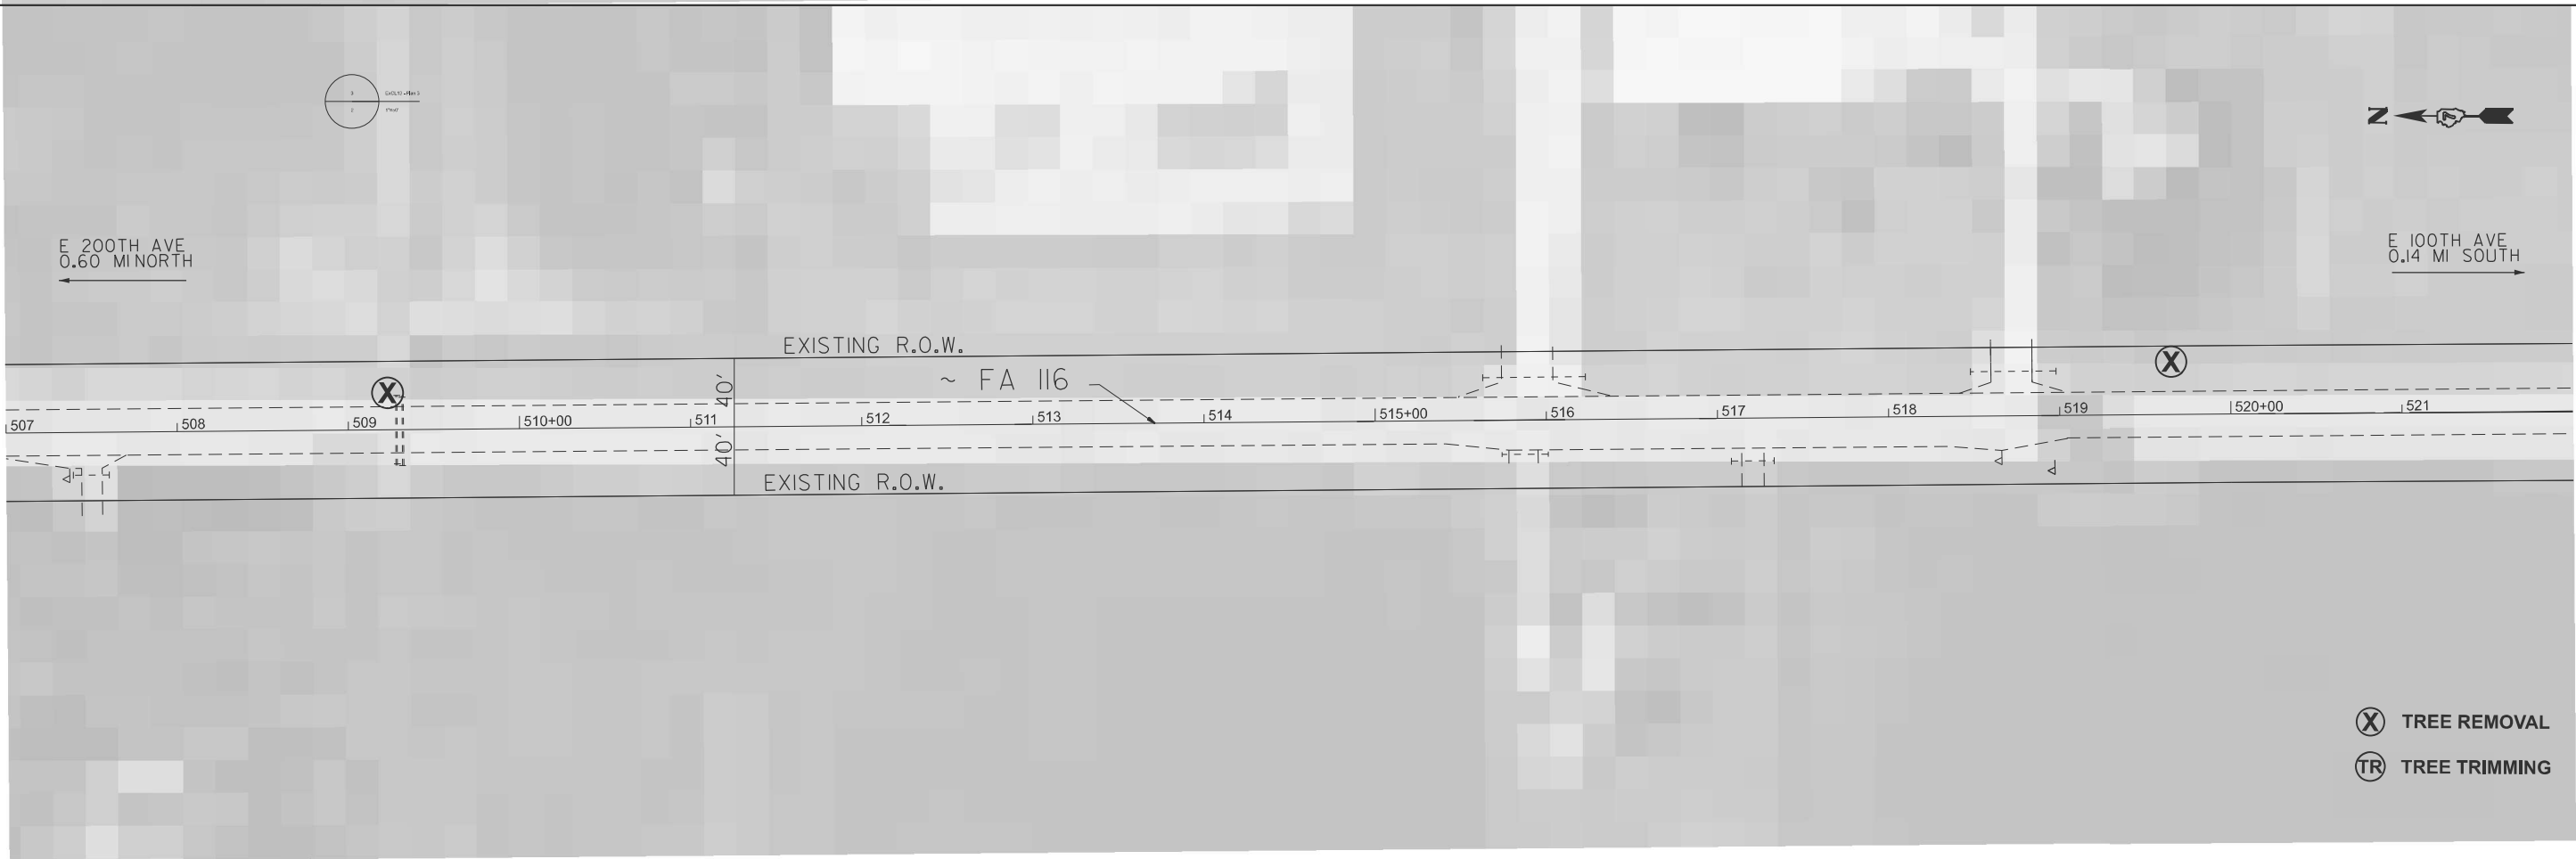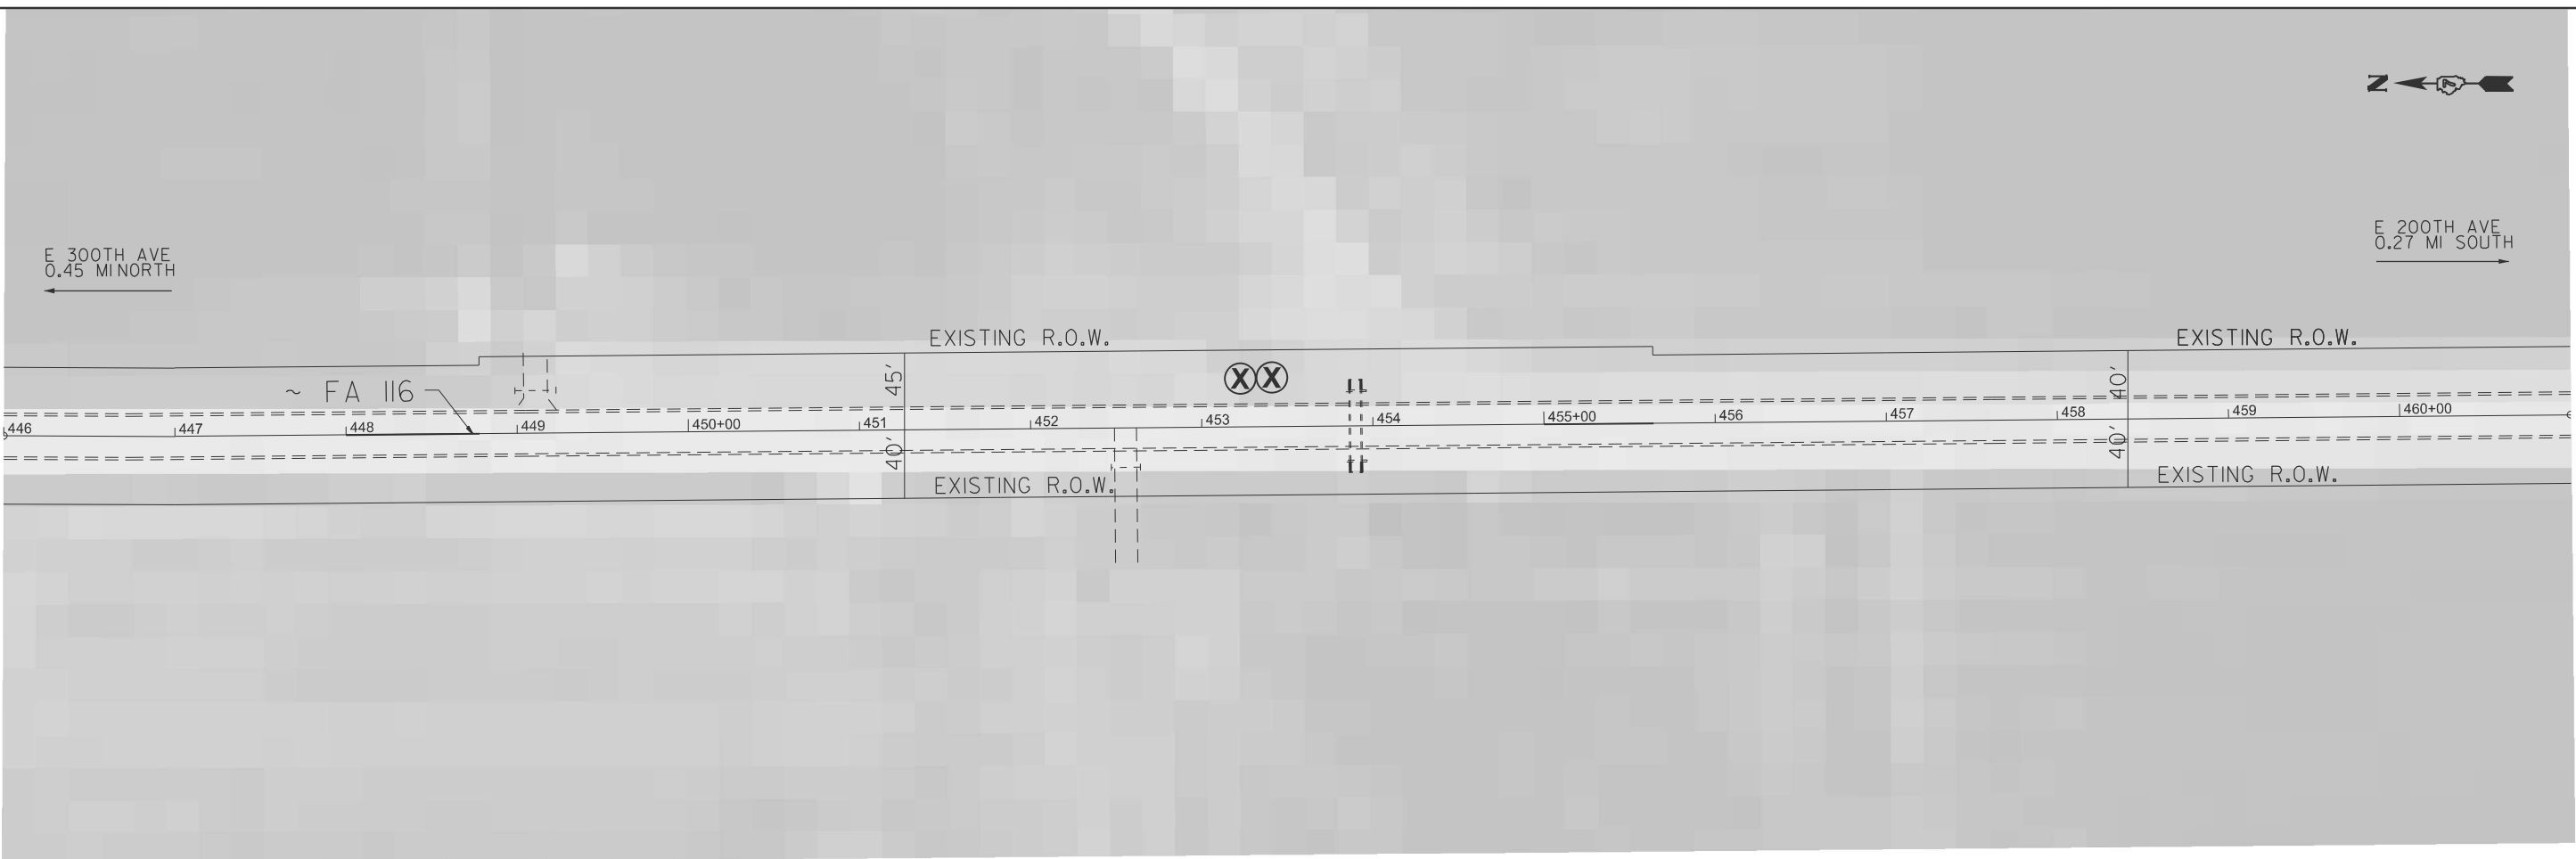

PLOT DATE = 2/4/2025	USER NAME = andrew.niemerg	DESIGNED -	REVISED -
		DRAWN -	REVISED -
		CHECKED -	REVISED -
		DATE -	REVISED -

STATE OF ILLINOIS
DEPARTMENT OF TRANSPORTATION

PLAN SHEET
IL 130


SCALE: SHEET 2 OF 10 SHEETS STA. 284+00.00 TO STA. 299+08.60 R2

F.A.P. RTE.	SECTION	COUNTY	TOTAL SHEETS	SHEET NO.
116	D7 TREE REMOVAL 2025-1	*	15	7
CONTRACT NO. 74D30				
ILLINOIS FED. AID PROJECT				


JASPER, RICHLAND

MODEL: EXCL - Plan 5 (Sheet)
FILE NAME: c:\p\work\p\andrew.niemerg@illinois.gov\1013536\0774D30 PLAN.dgn

MATCHLINE STA. 651+00.00

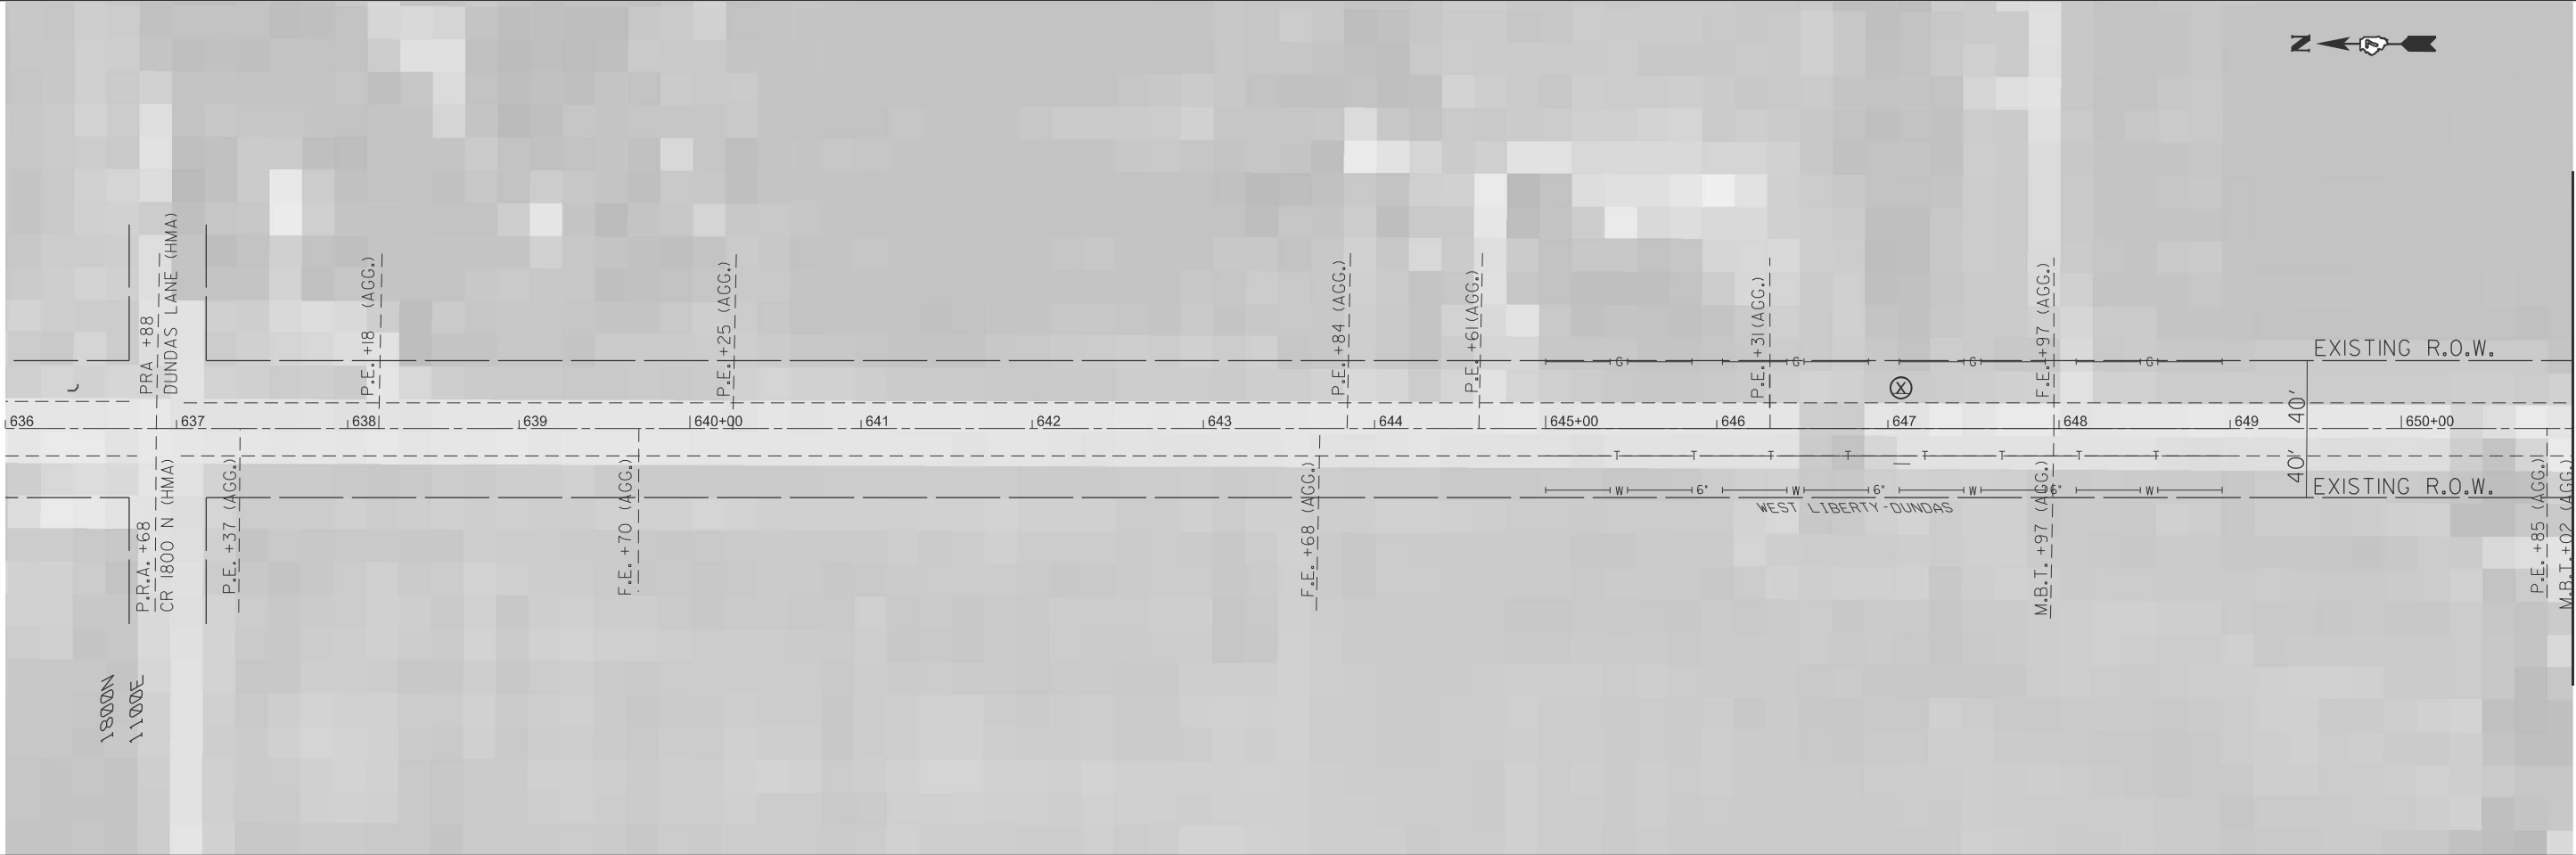

MATCHLINE STA. 651+00.00

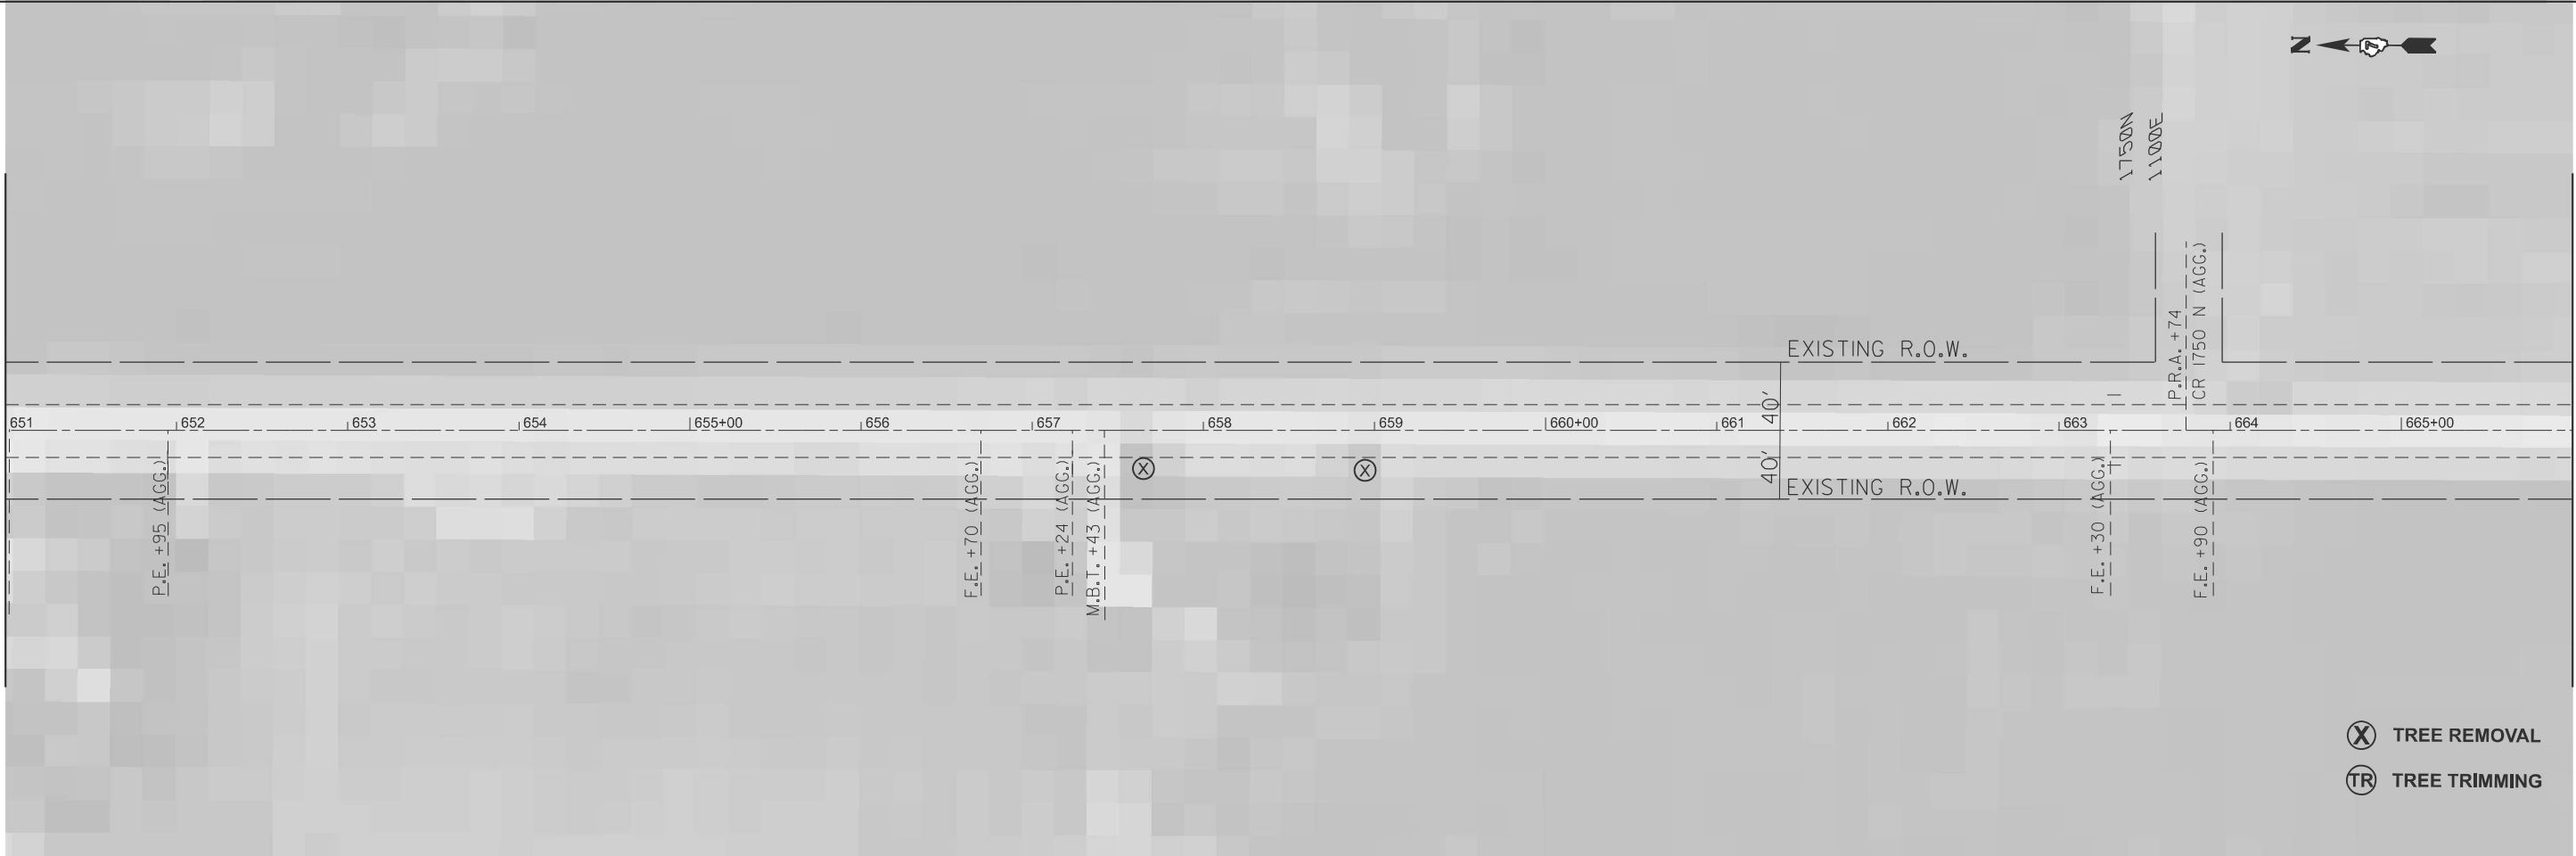

MATCHLINE STA. 666+00.00

- (X) TREE REMOVAL
- (TR) TREE TRIMMING

USER NAME	= andrew.niemerg	DESIGNED	-	REVISED	-
		DRAWN	-	REVISED	-
		CHECKED	-	REVISED	-
PLOT DATE	= 2/4/2025	DATE	-	REVISED	-

STATE OF ILLINOIS
DEPARTMENT OF TRANSPORTATION

PLAN SHEET
IL 130

SCALE: 1"=50' SHEET 3 OF 10 SHEETS STA. 636+00.00 TO STA. 666+00.00

F.A.P RTE.	SECTION	COUNTY	TOTAL SHEETS	SHEET NO.
116	D7 TREE REMOVAL 2025-1	*	15	8
CONTRACT NO. 74D30				
ILLINOIS FED. AID PROJECT				

*JASPER, RICHLAND

MODEL: EXCL - Plan 9 (Sheet)
FILE NAME: c:\p\work\jw\jw\andrew.niemerg@illinois.gov\1013536\774D30 PLAN.dgn

MATCHLINE STA. 696+00.00

MATCHLINE STA. 711+00.00

MATCHLINE STA. 711+00.00

MATCHLINE STA. 726+00.00

USER NAME	= andrew.niemerg	DESIGNED	-	REVISED	-
DRAWN	-	REVISION	-	REVISED	-
CHECKED	-	REVISION	-	REVISED	-
DATE	-	REVISION	-	REVISED	-
PLOT DATE	= 2/4/2025	DATE	-	REVISED	-

STATE OF ILLINOIS
DEPARTMENT OF TRANSPORTATION

PLAN SHEET
IL 130

SCALE: 1"=50' SHEET 4 OF 10 SHEETS STA. 696+00.00 TO STA. 726+00.00


F.A.P RTE.	SECTION	COUNTY	TOTAL SHEETS	SHEET NO.
116	D7 TREE REMOVAL 2025-1	*	15	9
CONTRACT NO. 74D30				
ILLINOIS FED. AID PROJECT				

*JASPER, RICHLAND


MODEL: EXCL - Plan 11 [Sheet]
FILE NAME: c:\p\work\p\andrew.niemerg@illinois.gov\1013536\0774D30 PLAN.dgn

MATCHLINE STA. 726+00.00

MATCHLINE STA. 741+00.00

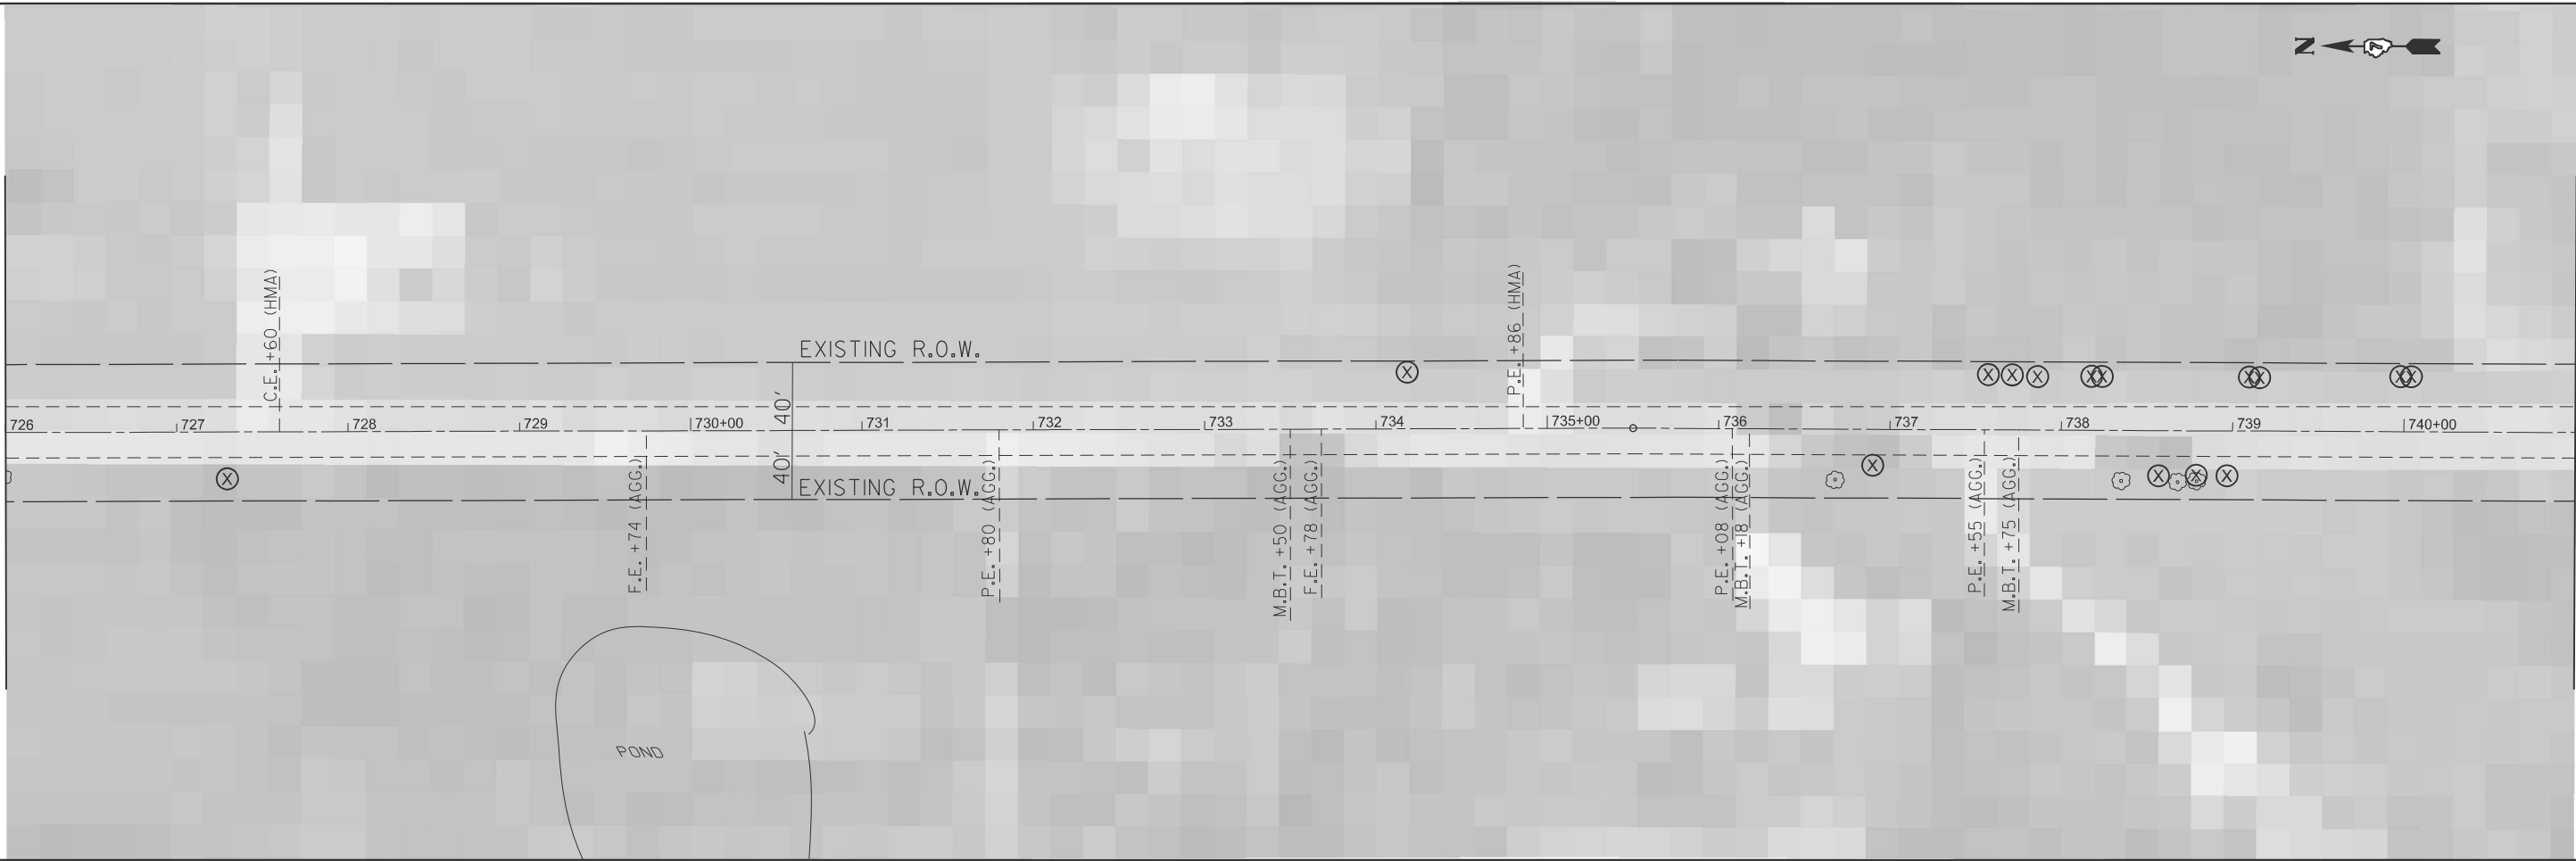

MATCHLINE STA. 741+00.00

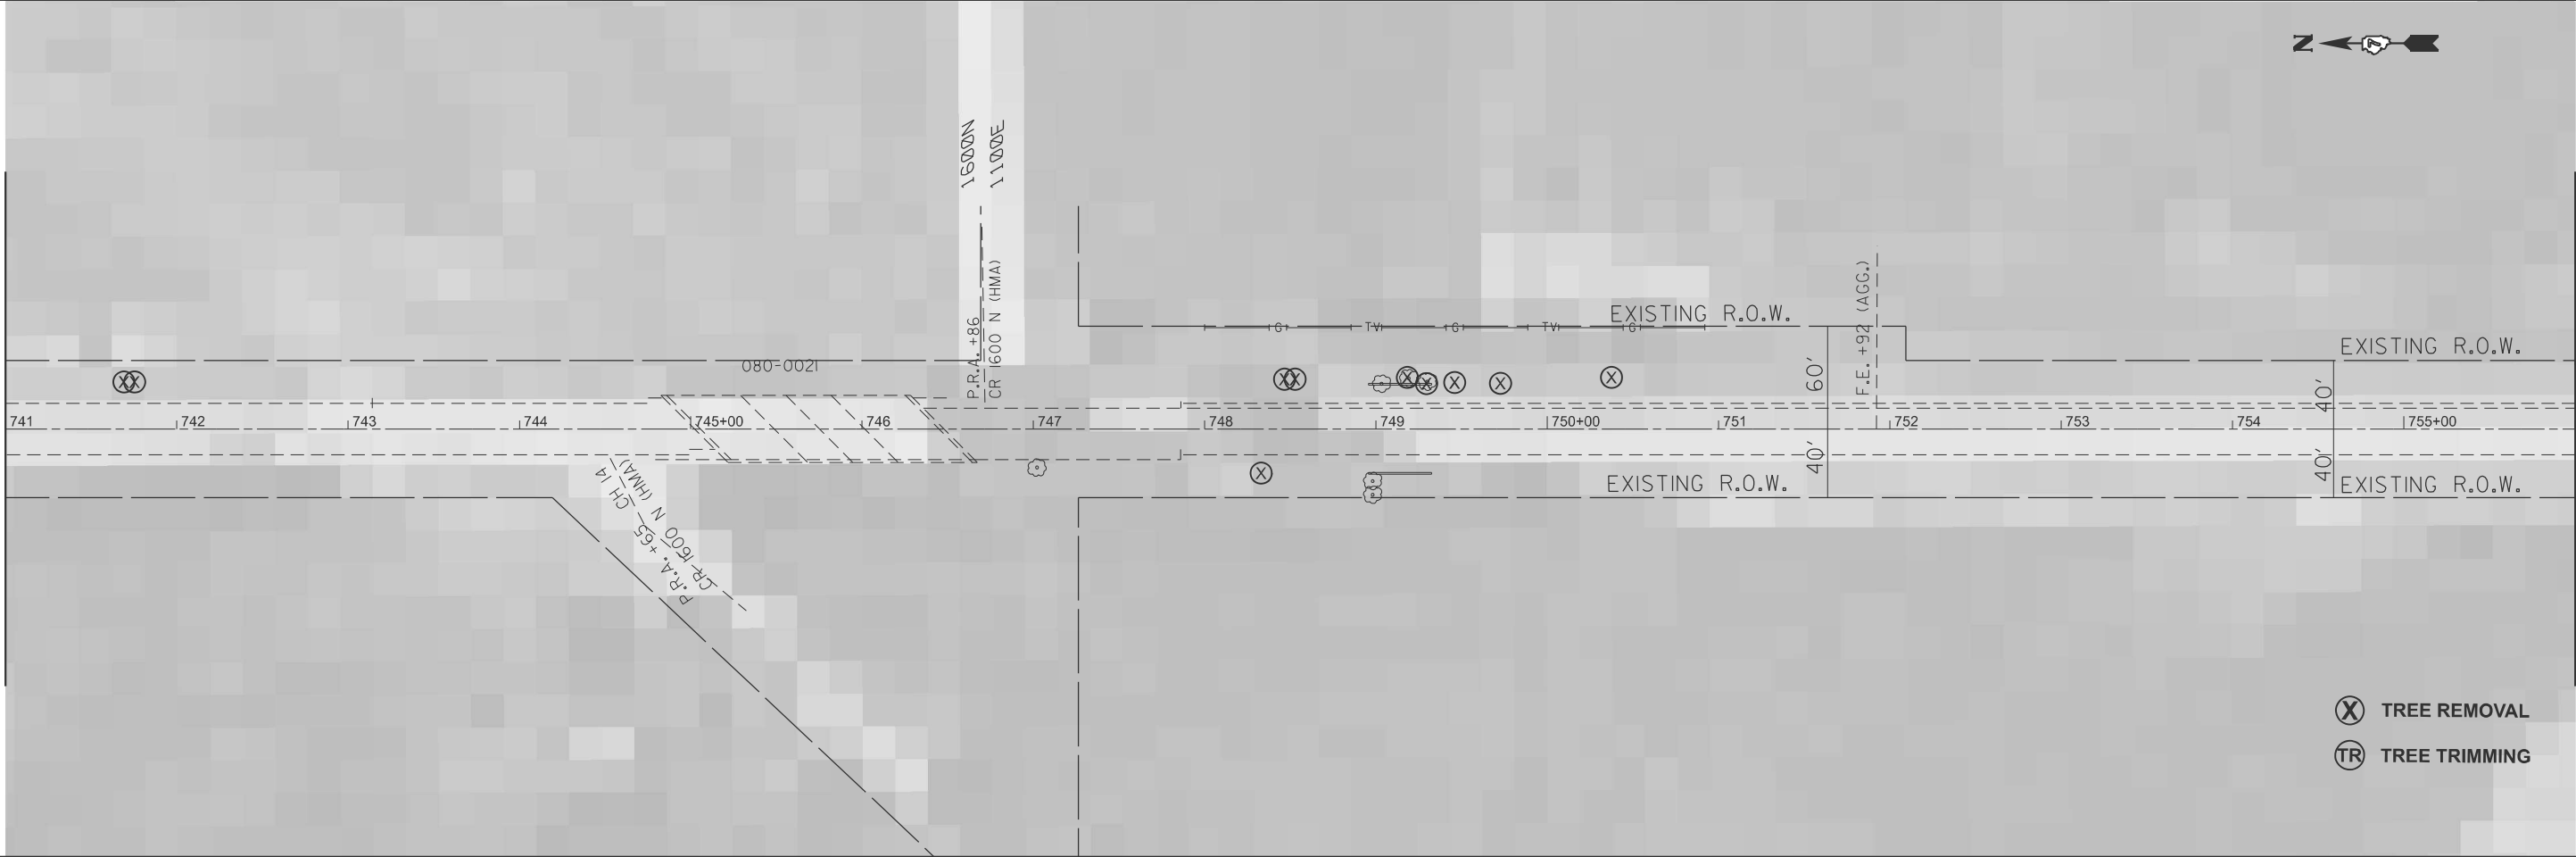

MATCHLINE STA. 756+00.00

X TREE REMOVAL
TR TREE TRIMMING

USER NAME	= andrew.niemerg	DESIGNED	-	REVISED	-
DRAWN	-	REVIS	-	REVISED	-
CHECKED	-	REVIS	-	REVISED	-
DATE	-	REVIS	-	REVISED	-


STATE OF ILLINOIS
DEPARTMENT OF TRANSPORTATION

PLAN SHEET IL 130		SCALE: 1"=50'	SHEET 5	OF 10	SHEETS	STA. 726+00.00	TO STA. 756+00.00
----------------------	--	---------------	---------	-------	--------	----------------	-------------------

F.A.P RTE.	SECTION	COUNTY	TOTAL SHEETS	SHEET NO.
116	D7 TREE REMOVAL 2025-1	*	15	10
CONTRACT NO. 74D30				
ILLINOIS FED. AID PROJECT				

JASPER, RICHLAND

MODEL: EXCL - Plan 13 [Sheet]
FILE NAME: c:\pwwork\jwidiol\andrew.niemerg@illinois.gov\1013536\0774D30 PLAN.dgn

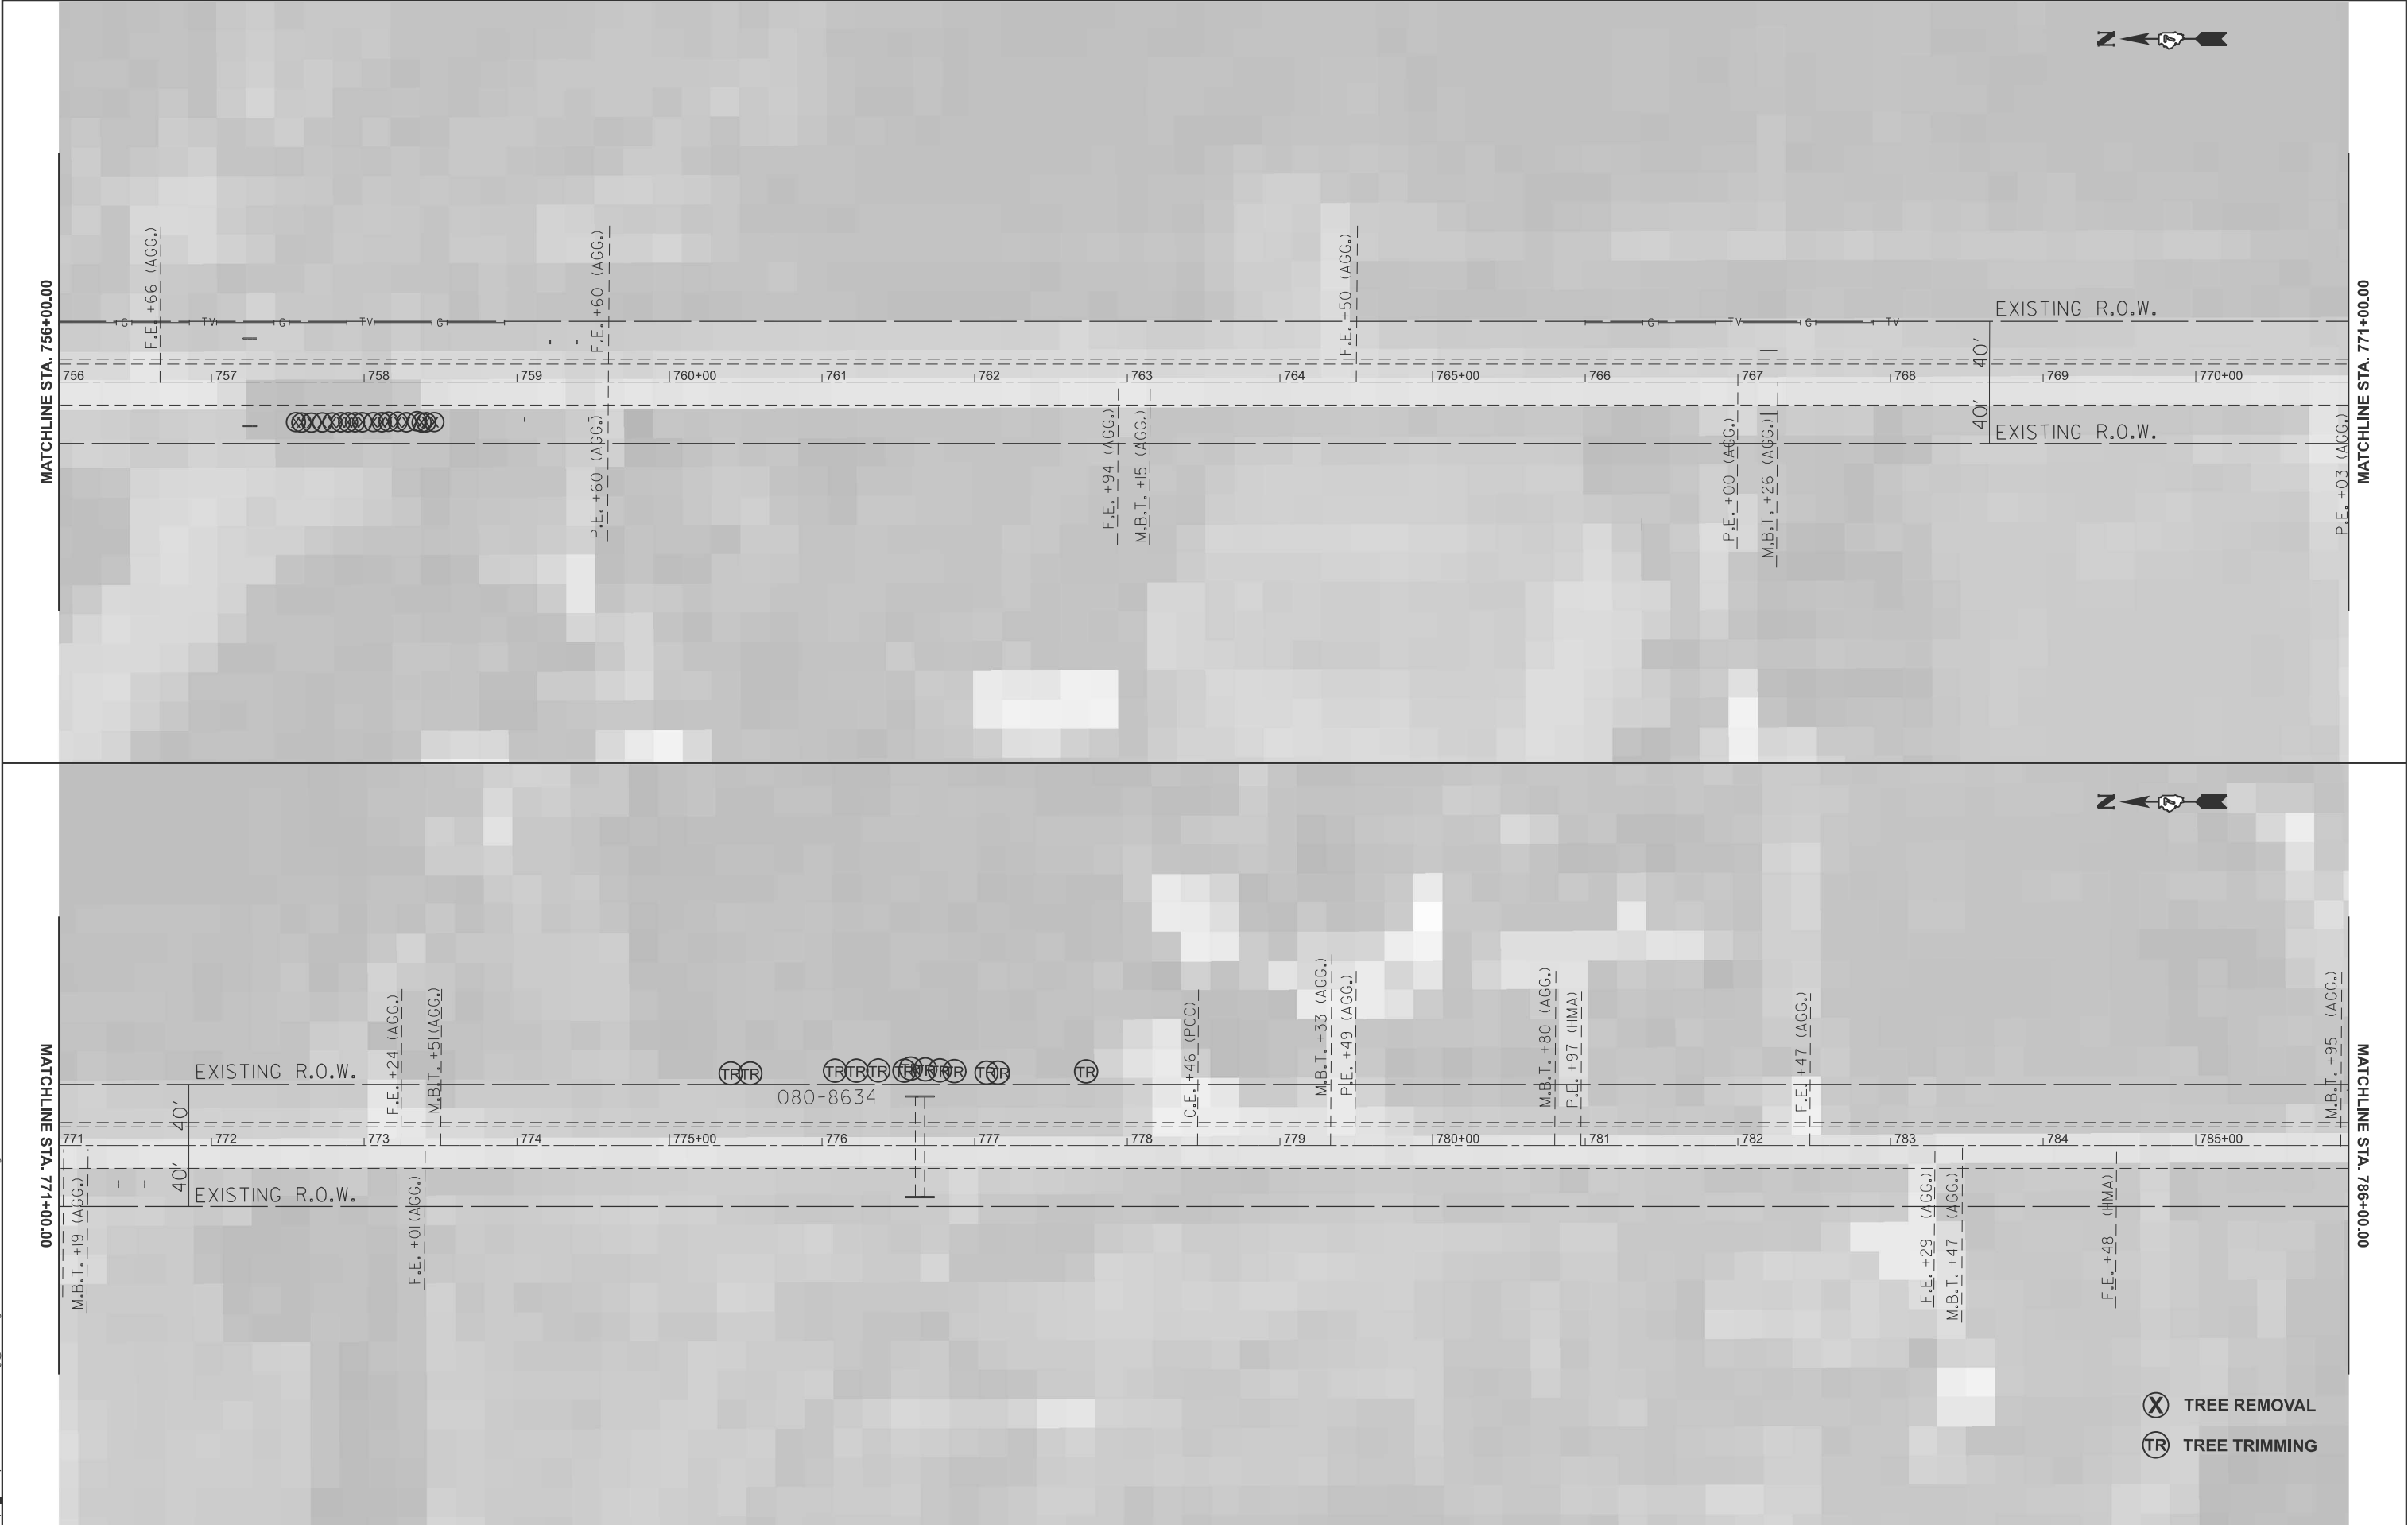

	USER NAME	= andrew.niemerg	DESIGNED	-	REVISED	-
	DRAWN	-	REVIS	-	REVISED	-
	CHECKED	-	REVIS	-	REVISED	-
	DATE	-	REVIS	-	REVISED	-
	PLOT DATE	= 2/4/2025	DATE	-	REVISED	-

STATE OF ILLINOIS DEPARTMENT OF TRANSPORTATION	
---	--

PLAN SHEET IL 130			
SCALE: 1"=50'	SHEET 6	OF 10 SHEETS	STA. 756+00.00 TO STA. 786+00.00



F.A.P RTE.	SECTION	COUNTY	TOTAL SHEETS	SHEET NO.
116	D7 TREE REMOVAL 2025-1	*	15	11
CONTRACT NO. 74D30				
ILLINOIS FED. AID PROJECT				

*JASPER, RICHLAND

MODEL: EXCL - Plan 15 [Sheet]
FILE NAME: c:\pwwork\pwwork\andrew.niemerg@illinois.gov\1013536\0774D30 PLAN.dgn

MATCHLINE STA. 786+00.00

MATCHLINE STA. 801+00.00

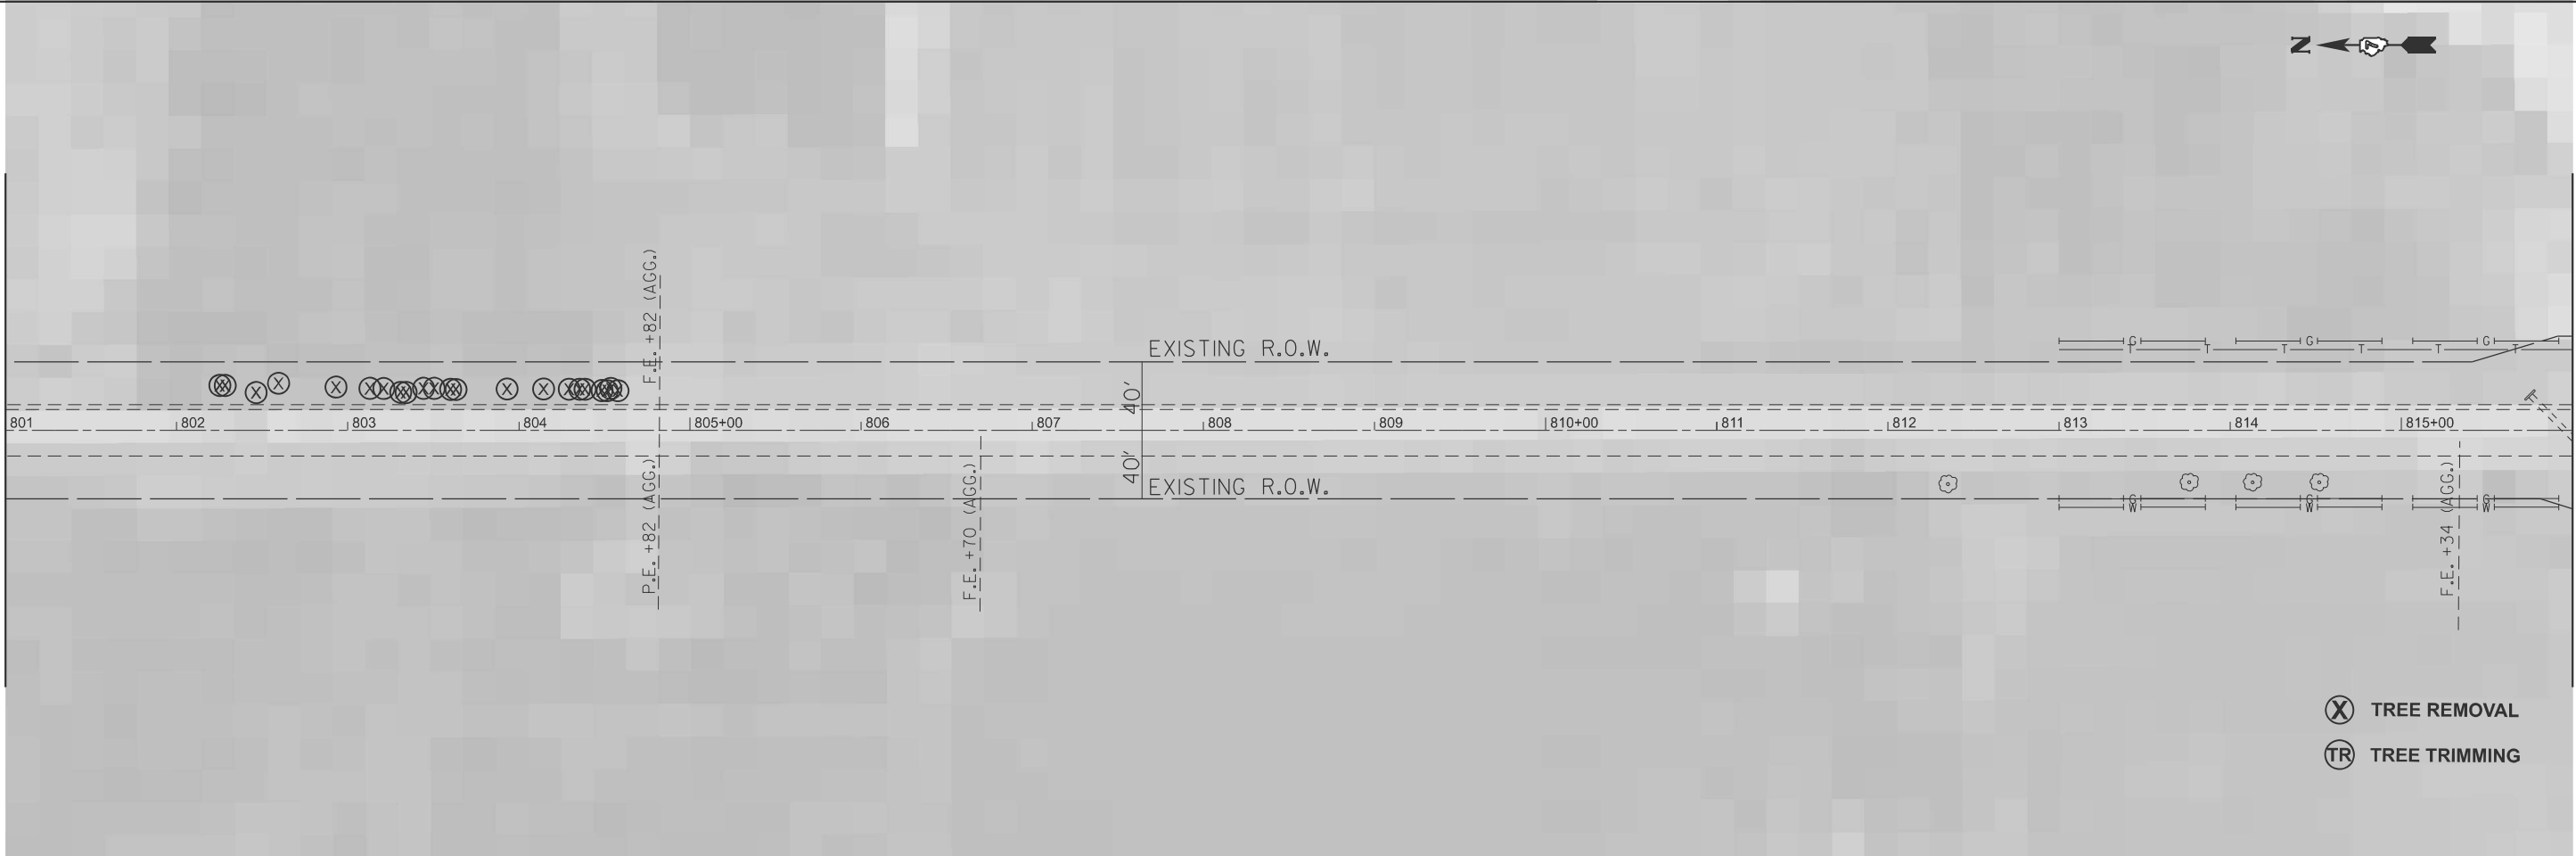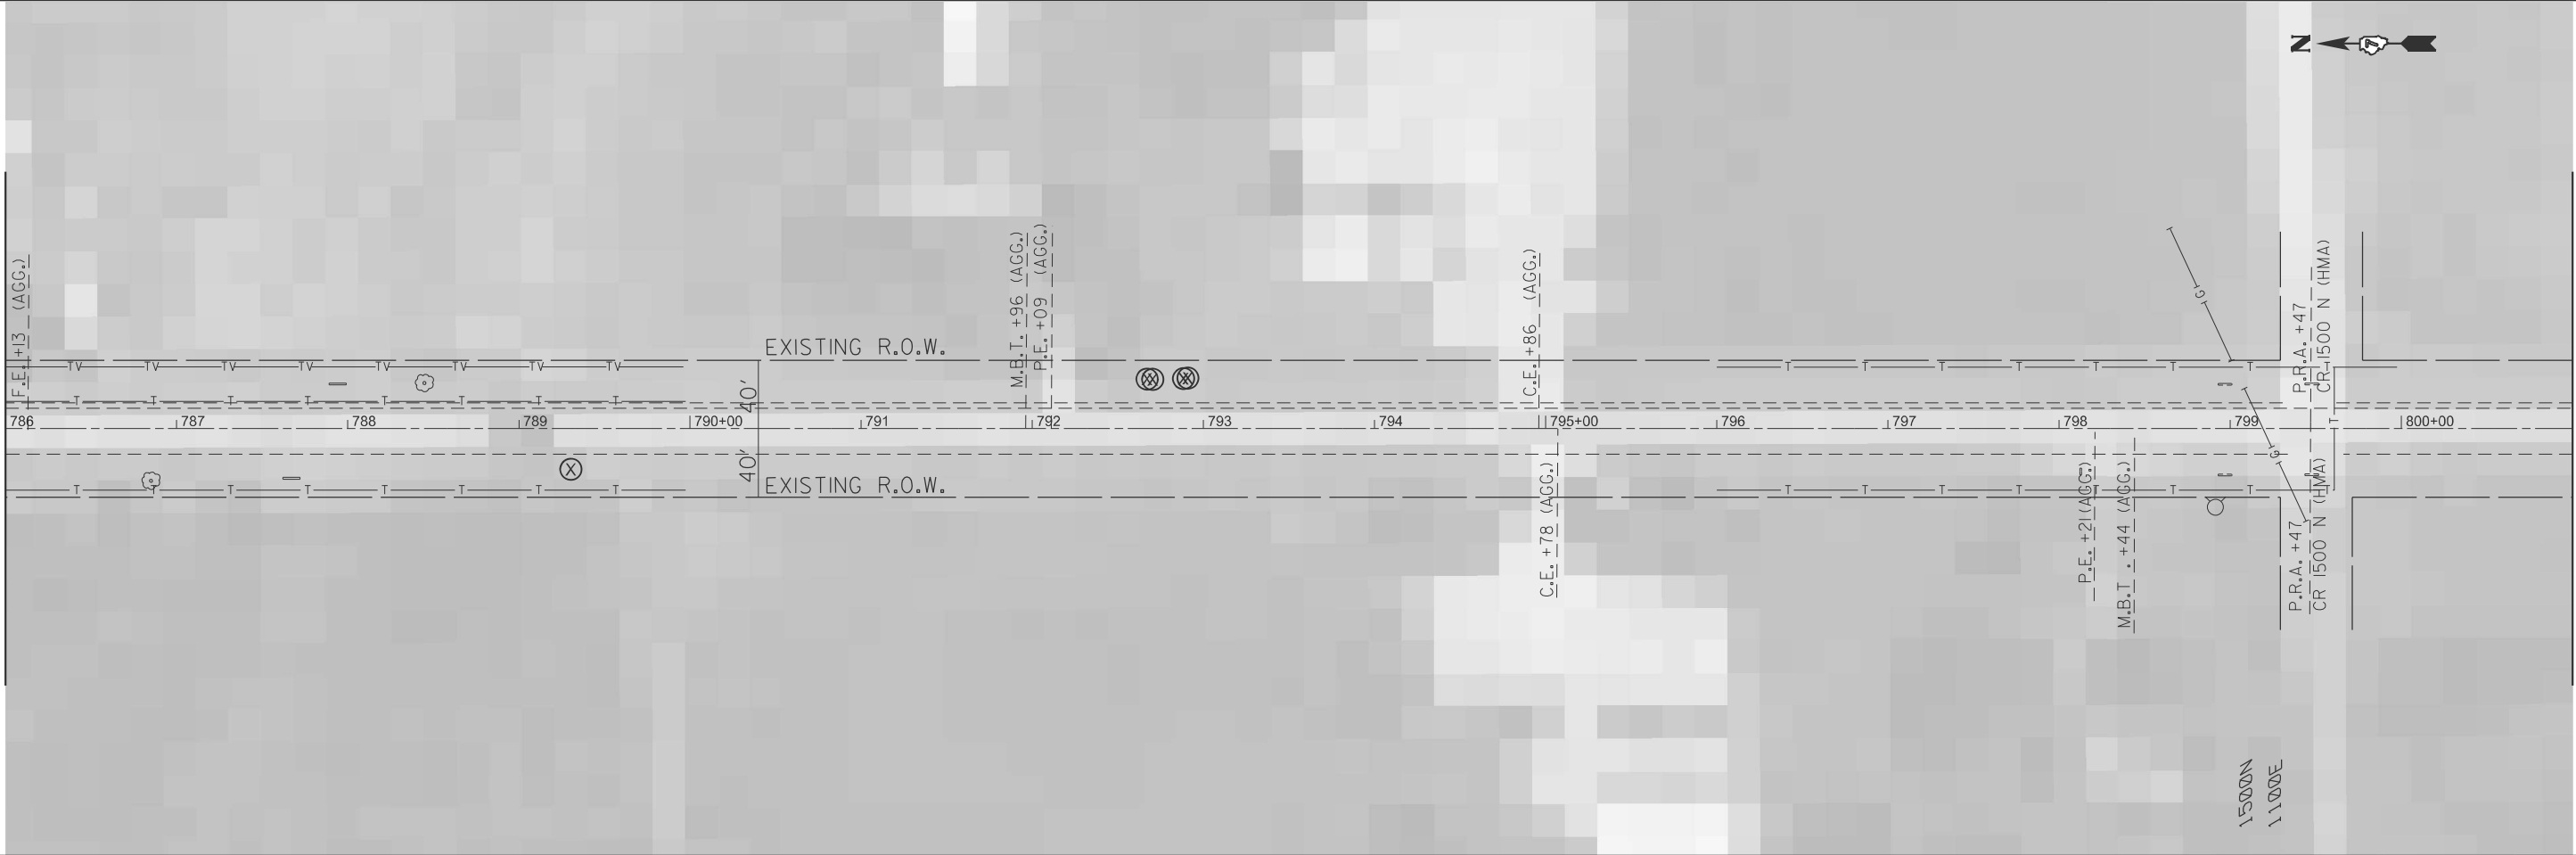

- (X) TREE REMOVAL
- (TR) TREE TRIMMING

USER NAME	= andrew.niemerg	DESIGNED	-	REVISED	-
DRAWN	-	REVIS	-	REVISED	-
CHECKED	-	REVIS	-	REVISED	-
DATE	-	REVIS	-	REVISED	-

STATE OF ILLINOIS DEPARTMENT OF TRANSPORTATION

PLAN SHEET IL 130			
SCALE: 1"=50'	SHEET 7	OF 10 SHEETS	STA. 786+00.00 TO STA. 816+00.00

F.A.P. RTE.	SECTION	COUNTY	TOTAL SHEETS	SHEET NO.
116	D7 TREE REMOVAL 2025-1	*	15	12
CONTRACT NO. 74D30				
ILLINOIS FED. AID PROJECT				

*JASPER, RICHLAND

MODEL: EXCL - Plan 17 [Sheet]
FILE NAME: c:\pwwork\pwwork\andrew.niemerg@illinois.gov\1013536\0774D30 PLAN.dgn

MATCHLINE STA. 816+00.00

MATCHLINE STA. 831+00.00

MATCHLINE STA. 831+00.00

MATCHLINE STA. 846+00.00





- (X) TREE REMOVAL
- (TR) TREE TRIMMING

USER NAME	= andrew.niemerg	DESIGNED	-	REVISED	-
		DRAWN	-	REVISED	-
		CHECKED	-	REVISED	-
PLOT DATE	= 2/4/2025	DATE	-	REVISED	-

STATE OF ILLINOIS DEPARTMENT OF TRANSPORTATION

PLAN SHEET IL 130			
SCALE: 1"=50'	SHEET 8	OF 10 SHEETS	STA. 816+00.00 TO STA. 846+00.00

F.A.P. RTE.	SECTION	COUNTY	TOTAL SHEETS	SHEET NO.
116	D7 TREE REMOVAL 2025-1	*	15	13
CONTRACT NO. 74D30				
ILLINOIS FED. AID PROJECT				

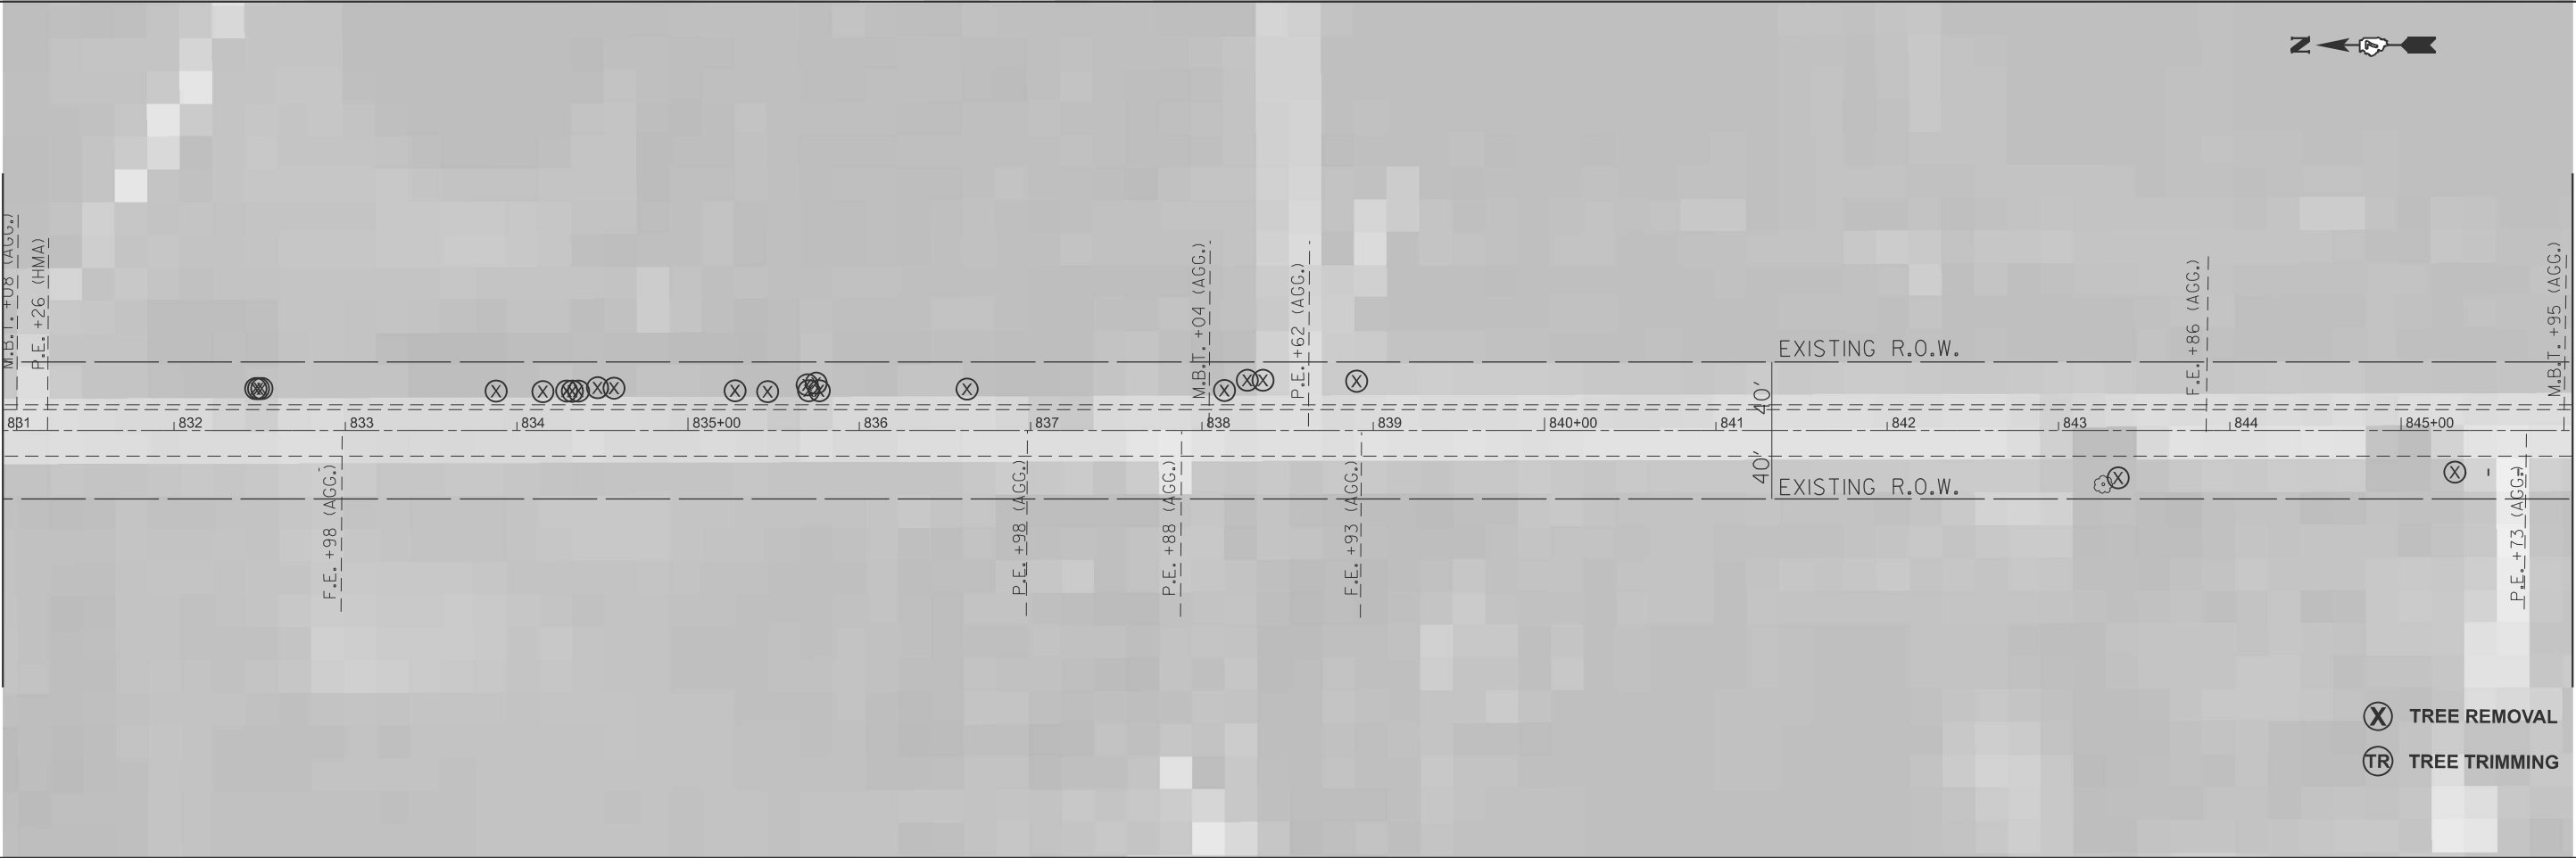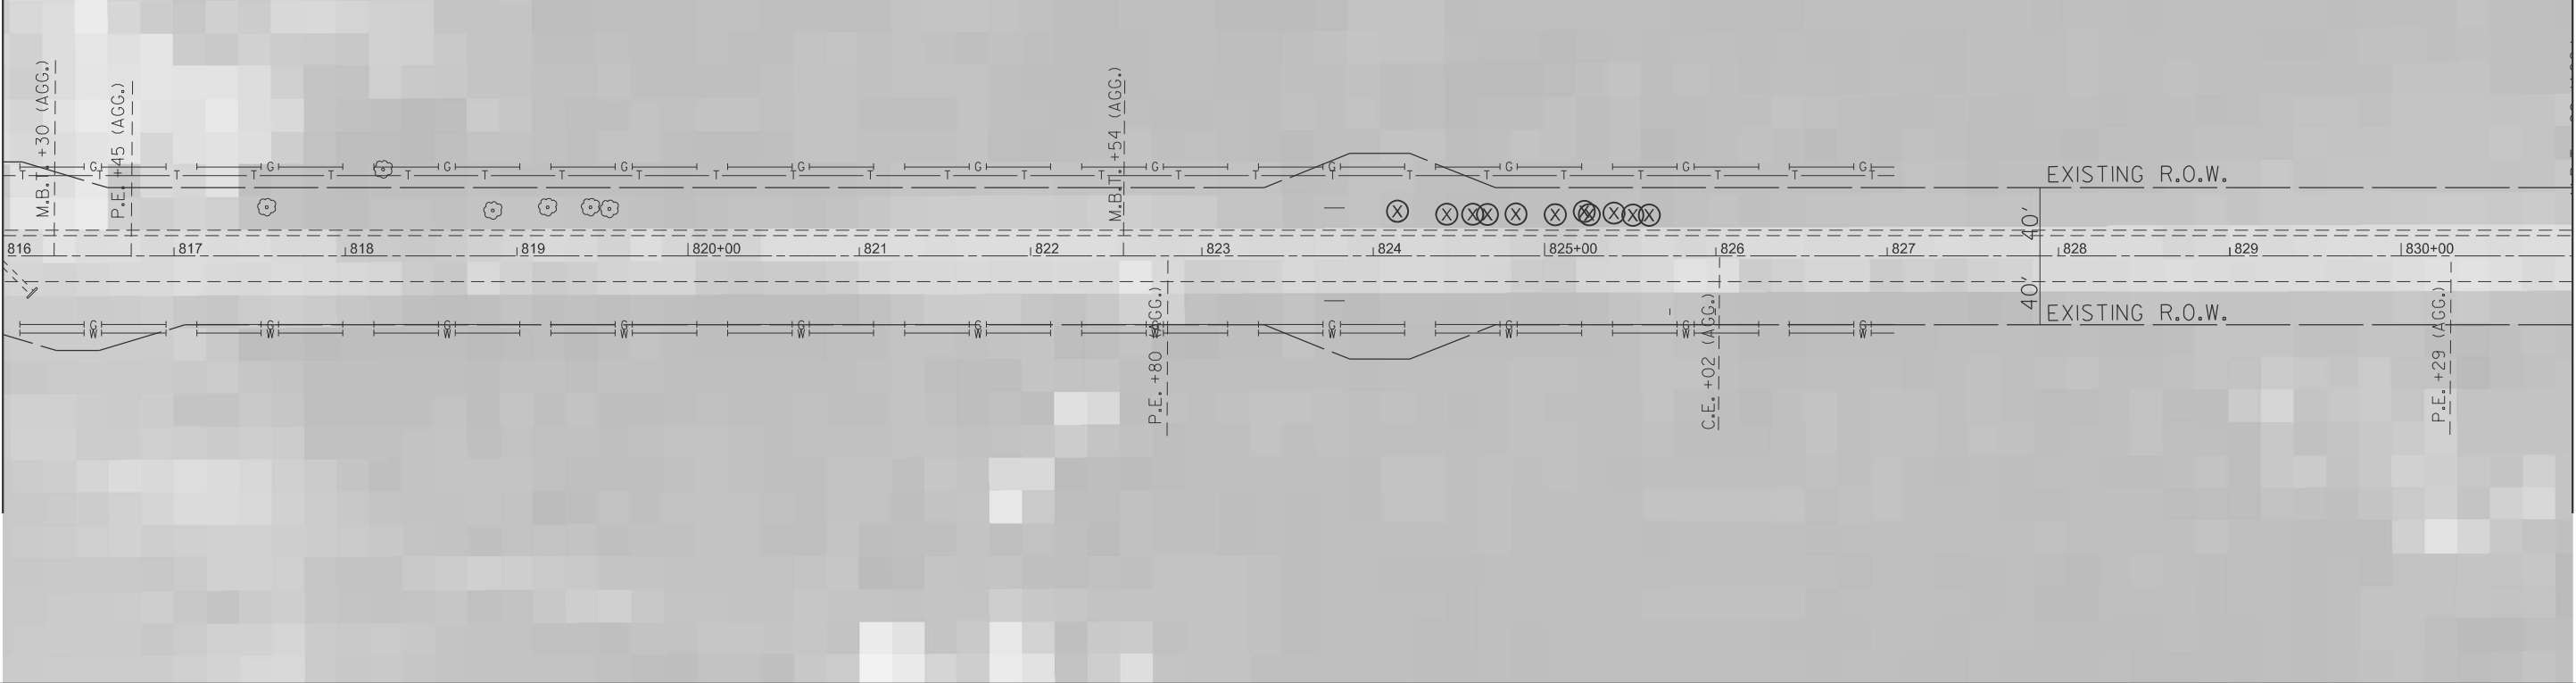

MODEL: EXCL - Plan 19 [Sheet]
FILE NAME: c:\p\work\p\w\id\andrew.niemerg@illinois.gov\1013536\0774D30 PLAN.dgn

MATCHLINE STA. 846+00.00

MATCHLINE STA. 861+00.00

MATCHLINE STA. 861+00.00

MATCHLINE STA. 876+00.00



M.B.T. +08 (AGG.)
P.E. +08 (AGG.)

EXISTING R.O.W.

40'

EXISTING R.O.W.

F.E. +56 (AGG.)

P.R.A. +17 (HMA)
1400N

M.B.T. +14 (AGG.)
P.E. +30 (AGG.)

C.E. +33 (AGG.)

P.E. +23 (AGG.)

P.E. +77 (AGG.)

C.E. +23 (PCC)

P.E. +63 (AGG.)

M.B.T. +84 (AGG.)

P.R.A. +35
CR 1375 N (HMA)

P.E. +77 (AGG.)

P.E. +53 (AGG.)

M.B.T. +80 (AGG.)
P.E. +97 (AGG.)

P.E. +85 (AGG.)

M.B.T. +60 (AGG.)
P.E. +58 (AGG.)

M.B.T. +81 (AGG.)
P.E. +94 (AGG.)

P.E. +31 (AGG.)

EXISTING R.O.W.

40'

EXISTING R.O.W.

C.E. +50 (HMA)

RICHLAND COUNTY CLUB

P.R.A. +19
CR 1360 N (HMA)

- (X) TREE REMOVAL
- (TR) TREE TRIMMING

USER NAME	= andrew.niemerg	DESIGNED	-	REVISED	-
		DRAWN	-	REVISED	-
		CHECKED	-	REVISED	-
PLOT DATE	= 2/4/2025	DATE	-	REVISED	-

STATE OF ILLINOIS
DEPARTMENT OF TRANSPORTATION

PLAN SHEET
IL 130

SCALE: 1"=50' SHEET 9 OF 10 SHEETS STA. 846+00.00 TO STA. 876+00.00

F.A.P RTE.	SECTION	COUNTY	TOTAL SHEETS	SHEET NO.
116	D7 TREE REMOVAL 2025-1	*	15	14
CONTRACT NO. 74D30				
ILLINOIS FED. AID PROJECT				

*JASPER, RICHLAND

MODEL: EXCL - Plan 21 [Sheet]
FILE NAME: c:\p\work\pvidolandrew.niemerg@illinois.gov\10135368\774D30 PLAN.dgn

MATCHLINE STA. 876+00.00

MATCHLINE STA. 891+00.00

MATCHLINE STA. 891+00.00



- TREE REMOVAL
- TREE TRIMMING

USER NAME	= andrew.niemerg	DESIGNED -	REVISED -
		DRAWN -	REVISED -
		CHECKED -	REVISED -
PLOT DATE	= 2/4/2025	DATE -	REVISED -

STATE OF ILLINOIS
DEPARTMENT OF TRANSPORTATION

PLAN SHEET
IL 130

SCALE: 1"=50' SHEET 10 OF 10 SHEETS STA. 876+00.00 TO STA. 906+00.00

F.A.P. RTE.	SECTION	COUNTY	TOTAL SHEETS	SHEET NO.
116	D7 TREE REMOVAL 2025-1	*	15	15
CONTRACT NO. 74D30				
ILLINOIS FED. AID PROJECT				

*JASPER, RICHLAND