

INDEX OF SHEETS

SEE SHEET #2

04-25-2025 LETTING ITEM 162

HIGHWAY STANDARDS

SEE SHEET #2


DESIGN DESIGNATIONS

FAU 7824 (SOUTH 18TH STREET): URBAN MAJOR COLLECTOR

ADT = 4900 (2014); DESIGN SPEED: 30 MPH

PROJECT DESCRIPTION

PROJECT CONSISTS OF MILLING AND OVERLAY,
CURB REPAIR, PATCHING, PCC SIDEWALK REPLACEMENT,
ADA SIDEWALK RAMPS ALONG WITH OTHER
MISCELLANEOUS APPURTENANCES.

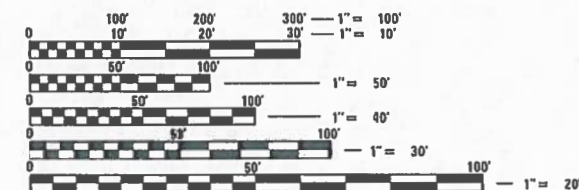

FULL SIZE PLANS HAVE BEEN PREPARED USING STANDARD
ENGINEERING SCALES. REDUCED SIZED PLANS WILL NOT
CONFORM TO STANDARD SCALES. IN MAKING MEASUREMENTS
ON REDUCED PLANS, THE ABOVE SCALES MAY BE USED.

J.U.L.I.E.
JOINT UTILITY LOCATION INFORMATION FOR EXCAVATION
1-800-892-0123
OR 811

UTILITIES

AT&T (TELEPHONE)	1-309-757-5762
AMEREN IL (ELECTRIC & GAS)	1-888-659-4540
COMCAST (CABLE)	1-800-934-6489
CITY OF QUINCY (SEWER & SIGNALS)	1-217-228-4527
ADAMS (FIBER)	1-217-214-3423

CONTRACT NO. 93830



PLANS PREPARED BY THE CITY OF QUINCY
DEPARTMENT OF UTILITIES
AND ENGINEERING

STATE OF ILLINOIS DEPARTMENT OF TRANSPORTATION PLANS FOR PROPOSED SOUTH 18TH STREET – HARRISON to OHIO RESURFACING FAU ROUTE 7824 CITY OF QUINCY, ADAMS COUNTY, ILLINOIS

JOB NUMBER C-96-015-25
SECTION 21-00340-00-RS
PROJECT #: H17J(501)

FUNDING – STU /MFT



LOCATION MAP

LENGTH OF IMPROVEMENT = 4,127.2 FT (0.78 MILES)



Steve E. Bange 1/3/25
STEVE E. BANGE, P.E.
REGISTERED PROFESSIONAL ENGINEER
STATE OF ILLINOIS NO 062-05338
LICENSE EXPIRES NOVEMBER 30, 2025



STATE OF ILLINOIS DEPARTMENT OF TRANSPORTATION	
APPROVED	1/6 20 25 Mural A. Fung CITY OF QUINCY, MAYOR
PASSED	1-9- 20 25 B. C. [Signature] DISTRICT 6 ENGINEER OF LOCAL ROADS AND STREETS
RELEASED FOR BID BASED ON LIMITED REVIEW	1-9 20 25 L. R. [Signature] REGION FOUR ENGINEER

INDEX OF SHEETS

1	COVER SHEET
2	INDEX OF SHEETS, HIGHWAY STANDARDS, & GENERAL NOTES
3	SUMMARY OF QUANTITIES
4	EXISTING TYPICAL SECTIONS
5	PROPOSED TYPICAL SECTIONS
6-7	SCHEDULE OF QUANTITIES
8-15	PLAN AND PROFILE
16-26	GEOMETRIC DETAILS
27-30	PAVEMENT MARKING PLAN
31-34	MISCELLANEOUS DETAILS

HIGHWAY STANDARDS

000001-08	STANDARD SYMBOLS, ABBREVIATIONS AND PATTERNS
001001-02	AREAS OF REINFORCEMENT BARS
280001-07	TEMPORARY EROSION CONTROL SYSTEMS
424001-12	PERPENDICULAR CURB RAMPS FOR SIDEWALKS
424021-07	DEPRESSED CORNER FOR SIDEWALKS
442101-09	CLASS B PATCHES
442201-03	CLASS C&D PATCHES
604001-05	FRAME AND LIDS TYPE 1
604066-02	FRAME AND LID TYPE 15
606001-08	CONCRETE CURB TYPE B AND COMBINATION CONCRETE CURB AND GUTTER
701006-05	OFF-ROAD OPERATIONS, 2L 2W, 15' TO 24' FROM PAVEMENT EDGE
701301-04	LANE CLOSURE, 2L 2W, SHORT TIME OPERATIONS
701311-03	LANE CLOSURE, 2L 2W, MOVING OPERATIONS DAY ONLY
701501-06	URBAN LANE CLOSURE, 2L 2W, UNDIVIDED
701801-06	SIDEWALK, CORNER OR CROSSWALK CLOSURE
701901-10	TRAFFIC CONTROL DEVICES
728001-01	TELESCOPING STEEL SIGN SUPPORT
731001-01	BASE FOR TELESCOPING STEEL SIGN SUPPORT
780001-05	TYPICAL PAVEMENT MARKINGS

COMMITMENTS

NONE

GENERAL NOTES

- 1
- THE NOMINAL THICKNESS FOR BASE AND SURFACE ARE SHOWN ON THE TYPICAL SECTIONS, STANDARDS, SCHEDULES, OR SPECIAL DETAILS. THE CONSTRUCTED THICKNESS OF THE ABOVE ITEMS SHALL NOT BE LESS THAN 90 PERCENT OF THE NOMINAL THICKNESS AT ANY LOCATION.
2.
- THE CONTRACTOR SHALL PROTECT AND CAREFULLY PRESERVE ALL PROPERTY MARKERS AND MONUMENTS UNTIL THE OWNER, AUTHORIZED AGENT, OR LAND SURVEYOR HAS WITNESSED OR OTHERWISE REFERENCED THEIR LOCATION. WHERE SECTION OR SUB-SECTION MONUMENTS ARE ENCOUNTERED, THE ENGINEER SHALL BE NOTIFIED BEFORE SUCH MONUMENTS ARE REMOVED. THE CONTRACTOR SHALL BE RESPONSIBLE FOR HAVING AN AUTHORIZED SURVEYOR RE-ESTABLISH ANY SECTION OR SUB-SECTION MONUMENTS DESTROYED BY HIS OPERATIONS.
3.
- ALL DISTURBED AREAS CAUSED BY THIS PROJECT SHALL BE SODDED AS SHOWN IN THE PLANS AND AS DIRECTED BY THE ENGINEER.
4.
- THE CONTRACTOR SHALL BE RESPONSIBLE FOR PROTECTING UTILITY PROPERTY FROM CONSTRUCTION OPERATIONS AS OUTLINED IN ARTICLE 107.39 OF THE STANDARD SPECIFICATIONS. THE J.U.L.I.E. NUMBER IS 1-800-892-0123. A MINIMUM OF 48 HOURS ADVANCE NOTICE IS REQUIRED.
5.
- THE LOCATION OF BURIED AND ABOVE GROUND UTILITIES SHOWN ARE APPROXIMATE AND ARE SHOWN FOR THE CONTRACTOR INFORMATIONAL USE ONLY. LOCATIONS ARE NOT TO BE REFERENCED FOR CONSTRUCTION PURPOSES. THE IMPLIED PRESENCE OR ABSENCE OF UTILITIES IS NOT TO BE CONSTRUED BY THE THE OWNER, ENGINEER, CONTRACTOR, OR SUBCONTRACTORS TO BE AN ACCURATE AND COMPLETE REPRESENTATION OF UTILITIES THAT MAY OR MAY NOT EXIST ON THE CONSTRUCTION SITE. BURIED AND ABOVE GROUND UTILITY LOCATIONS, IDENTIFICATION, AND MARKING ARE THE SOLE RESPONSIBILITY OF THE CONTRACTOR. REROUTING, DISCONNECTION, PROTECTION, ETC. OF ANY UTILITIES MUST BE COORDINATED BETWEEN THE CONTRACTOR, UTILITY COMPANY, AND OWNER. SITE SAFETY, INCLUDING THE AVOIDANCE OF HAZARDS ASSOCIATED WITH BURIED AND ABOVE GROUND UTILITIES, REMAINS THE SOLE RESPONSIBILITY OF THE CONTRACTOR.
6.
- IN ADDITION TO FIELD SURVEYS, PLAN DIMENSIONS AND DETAILS RELATIVE TO THE EXISTING FACILITES HAVE BEEN TAKEN FROM EXISTING PLANS AND ARE SUBJECT TO CONSTRUCTION VARIATIONS. IT SHALL BE THE CONTRACTORS RESPONSIBILITY TO VERIFY SUCH DIMENSIONS AND DETAILS IN THE FIELD. SUCH VARIATIONS SHALL NOT BE A CAUSE FOR ADDITIONAL COMPENSATION DUE TO A CHANGE IN THE SCOPE OF WORK: HOWEVER, THE CONTRACTOR WILL BE PAID FOR THE QUANTITY ACTUALLY FURNISHED AT THE UNIT PRICE BID FOR THE WORK. THE THICKNESS OF BITUMINOUS MIXTURES SHOWN ON THE PLANS IS THE NOMINAL.
7.
- ANY REFERENCE TO A STANDARD IN THESE PLANS SHALL BE INTERPRETED TO MEAN THE EDITION AS INDICATED BY THE SUB-NUMBER IN THE INDEX OF SHEETS OR THE COPY OF THE STANDARD INCLUDED IN THESE PLANS.
8.
- ANY EXISTING ROAD SIGNS THAT INTERFERE WITH CONSTRUCTION WILL BE REMOVED OR RELOCATED AS DIRECTED BY THE ENGINEER. AFTER THE CONSTRUCTION IS COMPLETED, THE CONTRACTOR WILL REPLACE THE EXISTING SIGNS AS DIRECTED BY THE ENGINEER. THIS WORK WILL BE DONE AT NO ADDITIONAL COST TO THE CITY UNLESS THE CONTRACTOR IS REQUIRED TO FURNISH AND INSTALL NEW SIGNS.
9.
- ALL SAW CUTS, NECESSARY TO COMPLETE THE WORK DETAILED IN THESE PLANS, SHALL BE INCLUDED IN THE COST FOR THE VARIOUS PAY ITEMS INVOLVED.

RATES OF APPLICATION TABLE

AGGREGATE (SURFACE, BASE, SUBBASE, OR BACKFILL)	2.05 TON / CU YD
STONE DUMPED RIPRAP	1.50 TON / CU YD
HOT-MIX ASPHALT:	
BITUMINOUS MATERIALS (TACK COAT)	0.05 LB / SQ FT (on milled HMA)
	0.025 LB / SQ FT (on HMA lifts & brick)
BITUMINOUS MATERIALS (PRIME COAT)	0.25 LB / SQ FT (on aggregate)
SURFACE / BINDER / LEVELING BINDER (112 lbs)	0.056 TON / SQ YD IN

MIXTURE REQUIREMENTS

LOCATION(S):	S 18th STREET	
MIXTURE USE(S)	SURFACE	HMA BINDER COURSE
AC / PG	SBS-PG64-28	PG 64-22
DESIGN AIR VOIDS	4%@N50 DESIGN	4%@N50 DESIGN
MIXTURE COMPOSITION (GRADATION MIXTURE)	IL 9.5	IL 9.5
FRICTION AGGREGATE	MIX "D"	-
MIXTURE WEIGHT	112 (LB*IN)/SQ YD	112 (LB*IN)/SQ YD
QUALITY MANAGEMENT	QC/QA	QC/QA




MODEL Default
FILE NAME: C:\PROJECT FILES\MFT340_South_18th\CADD DRAWINGS\002 GN MFT340.dgn

*
*
*
*
*
*
*

* - SPECIALTY ITEM





0042

0042

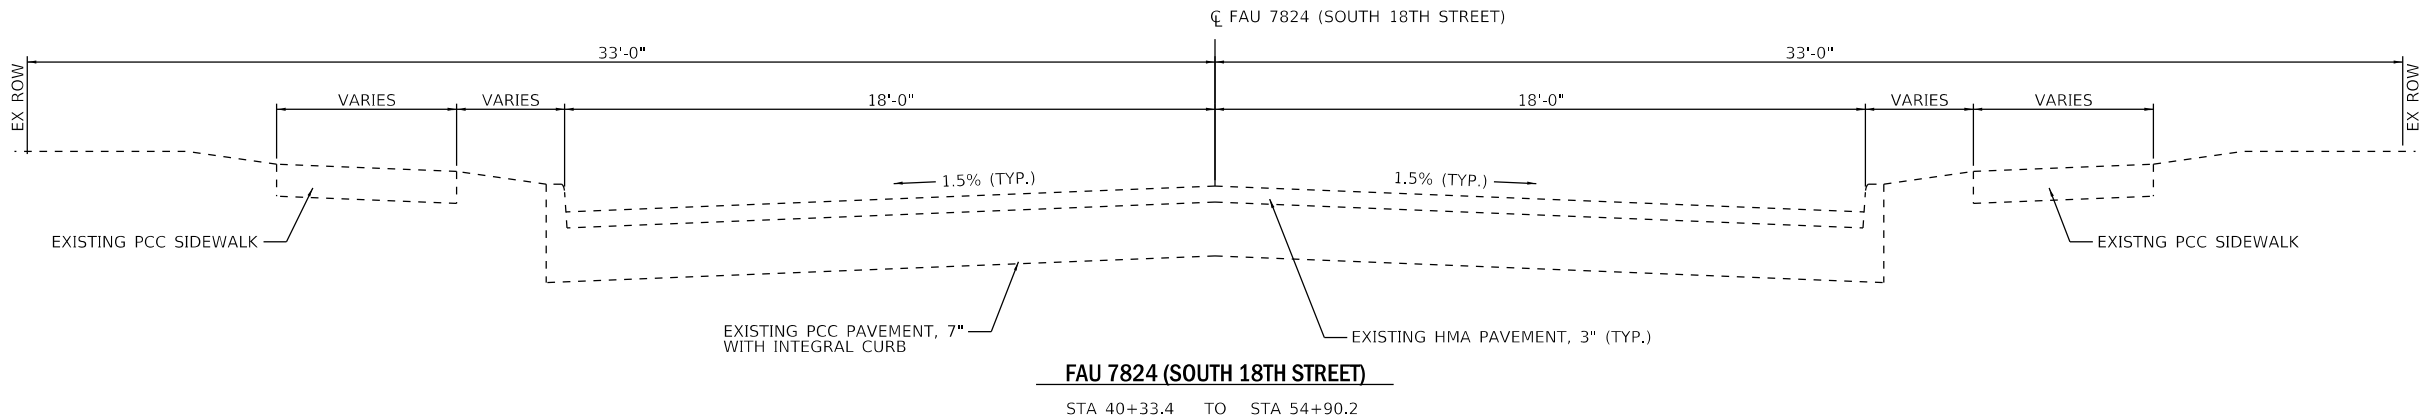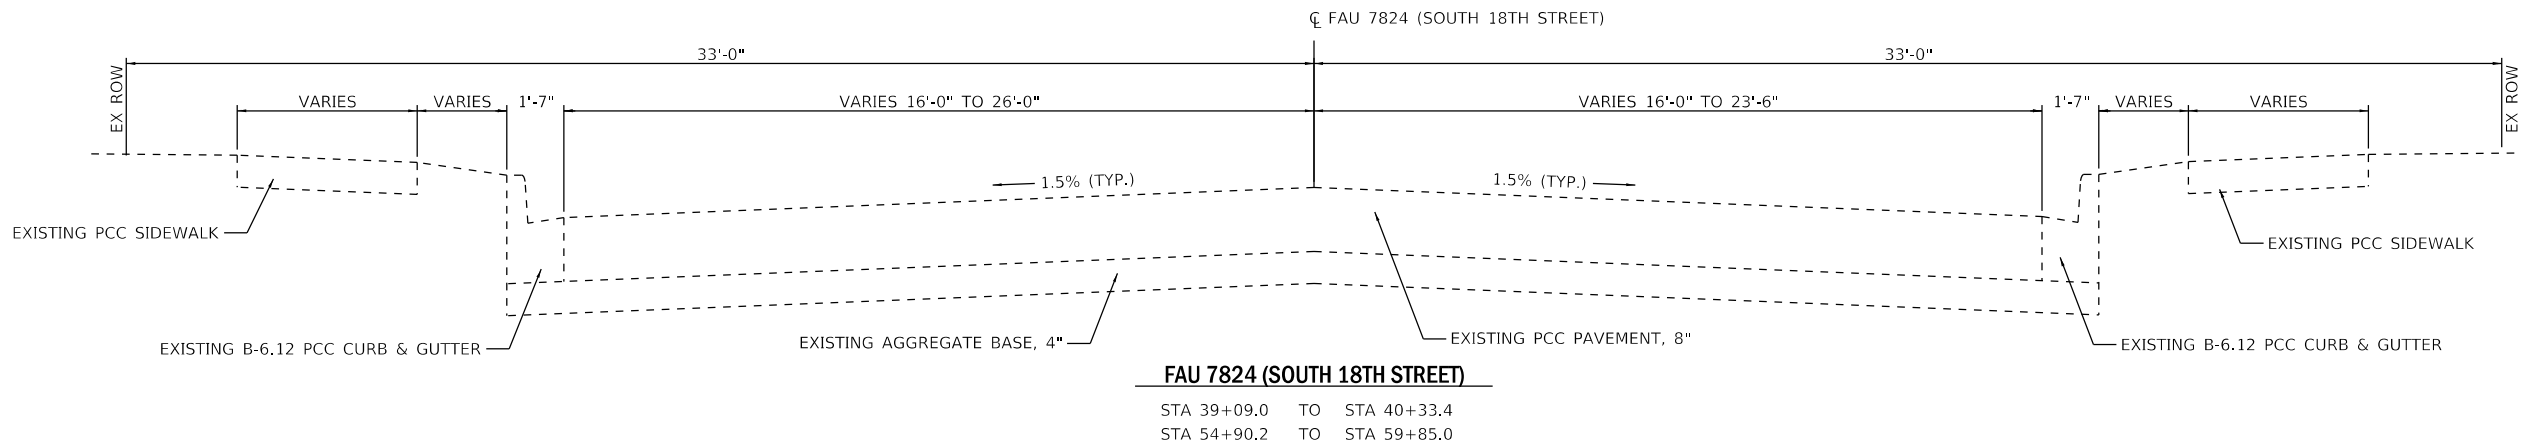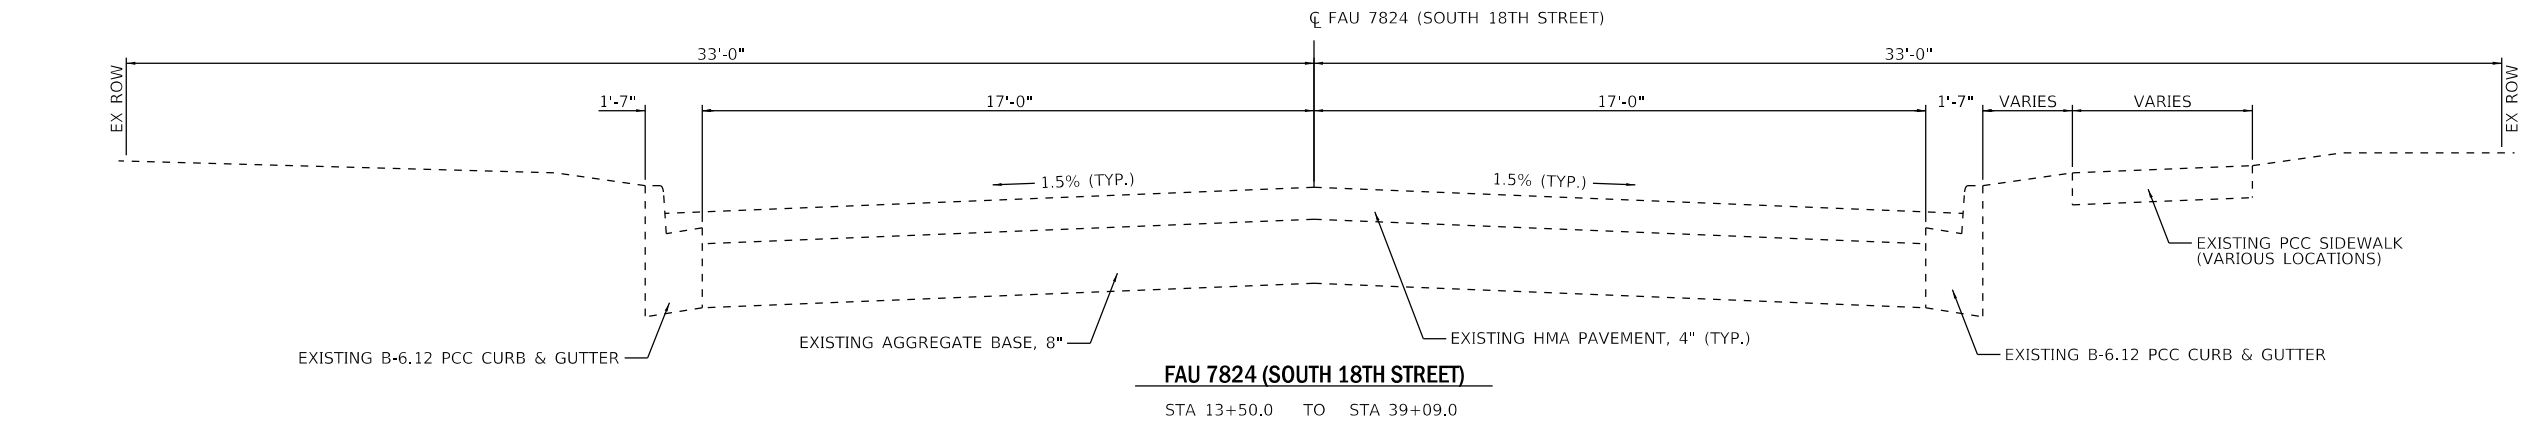

MODEL Default
FILE NAME: C:\PROJECT FILES\MFT340_South_18th\CADD DRAWINGS\004 TypSections MFT340.dgn

 CITY OF QUINCY UTILITIES & ENGINEERING	USER NAME = mtunis	DESIGNED -	REVISED -	CITY OF QUINCY, ILLINOIS	EXISTING TYPICAL SECTIONS				F.A.U. RTE.	SECTION	COUNTY	TOTAL SHEETS	SHEET NO.
		DRAWN -	REVISED -						7824	21-00340-00-R5	ADAMS	34	4
	PLOT SCALE = 40,0000 ' / in.	CHECKED -	REVISED -						CONTRACT NO. 93830				
	PLOT DATE = 12/30/2024	DATE -	REVISED -						ILLINOIS FED. AID PROJECT				
						SCALE: NONE	SHEET 1	OF 1 SHEETS	STA.	TO STA.			

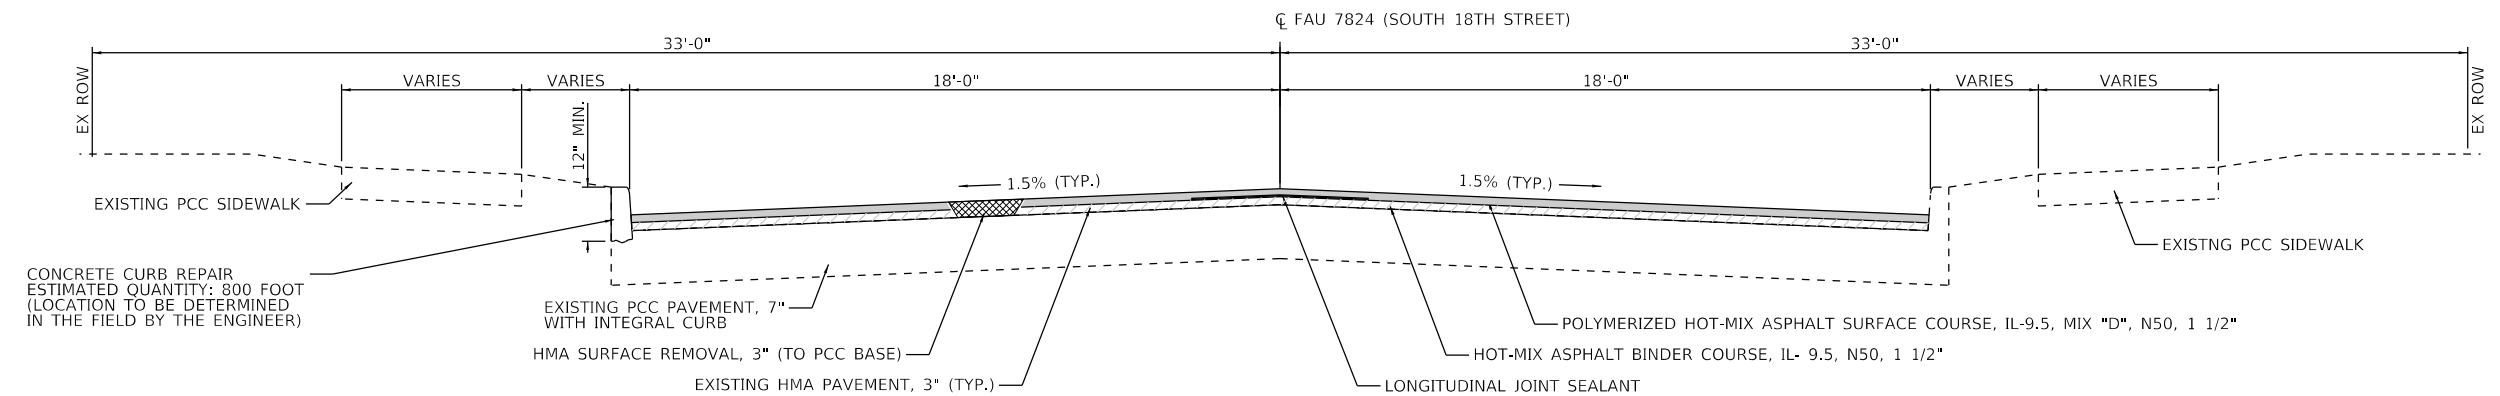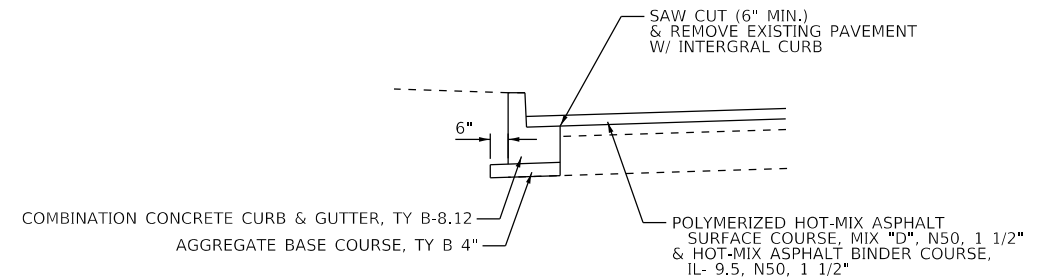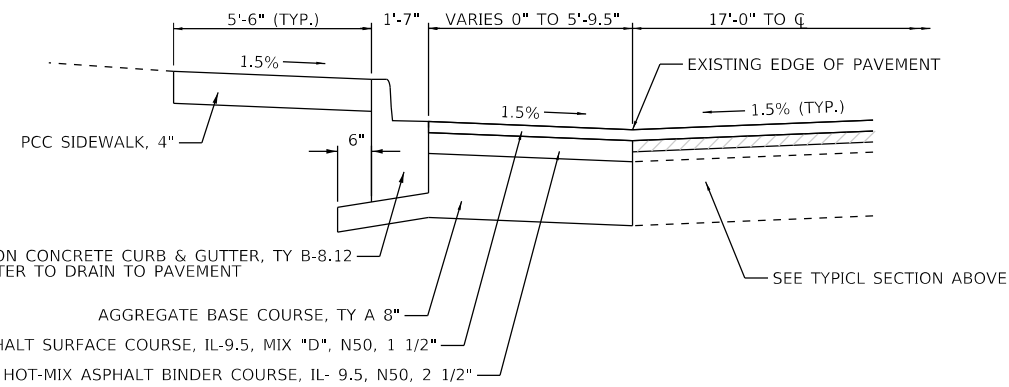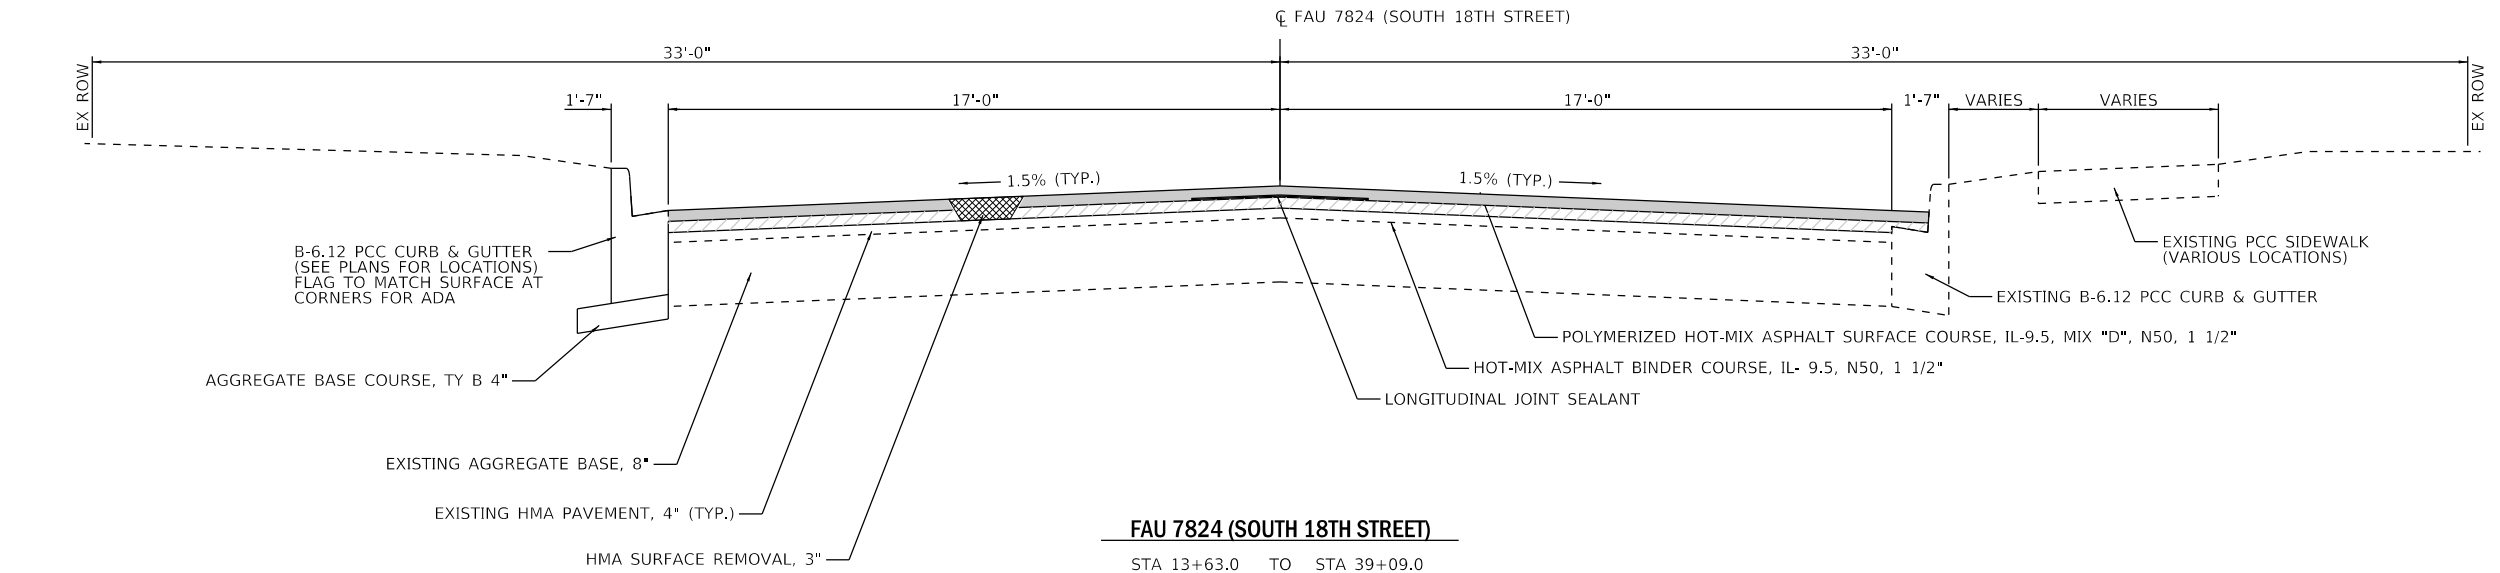

MODEL: Default
FILE NAME: C:\PROJECT FILES\MFT340_South_18th\CADD DRAWINGS\004 TypSections MFT340.dgn

 CITY OF QUINCY UTILITIES & ENGINEERING	USER NAME = mtunis	DESIGNED -	REVISED -	CITY OF QUINCY, ILLINOIS	PROPOSED TYPICAL SECTIONS				F.A.U. RTE.	SECTION	COUNTY	TOTAL SHEETS	SHEET NO.
		DRAWN -	REVISED -						7824	21-00340-00-R5	ADAMS	34	5
	PLOT SCALE = 40,0000 ' / in.	CHECKED -	REVISED -						CONTRACT NO. 93830				
	PLOT DATE = 12/30/2024	DATE -	REVISED -						ILLINOIS FED. AID PROJECT				
						SCALE: NONE	SHEET 1	OF 1 SHEETS	STA.	TO STA.			

MODEL Default
FILE NAME: I:\PROJECT FILES\MFT340_South_18in\CADD DRAWINGS\006 Schedules_MFT340.dgn


PAVEMENT SCHEDULE									
LOCATION		HOT-MIX ASPHALT SURFACE REMOVAL - BUTT JOINT	HOT-MIX ASPHALT SURFACE REMOVAL, 3"	PAVEMENT REMOVAL	AGGREGATE BASE COURSE, TYPE A 8"	HMA BINDER COURSE, IL-9.5, N50	POLY HMA SURFACE COURSE, IL-9.5, MIX "D", N50	BITUMINOUS MATERIALS (TACK COAT)	LONG JOINT SEALANT
		(SQ YD)	(SQ YD)	(SQ YD)	(SQ YD)	(TON)	(TON)	(POUND)	(FT)
13+63.0 to 18+00.0	LT	22.1	793.3	112.0	112.0	94	78	415	437
	RT	22.3	872.1	169.6	169.6	113	89	480	
18+00.0 to 24+00.0	LT	34.6	1207.1	18.7	18.7	108	106	565	600
	RT	37.6	1199.6	122.6	122.6	131	114	610	
24+00.0 to 30+00.0	LT	-	1138.6	-	-	96	96	510	600
	RT	39.7	1282.4	-	-	111	111	595	
30+00.0 to 36+00.0	LT	-	1113.0	131.9	131.9	123	105	560	600
	RT	-	1163.9	161.5	161.5	134	111	595	
36+00.0 to 39+09.0	LT	20.7	619.3	-	-	54	54	290	309
	RT	19.4	599.9	-	-	52	52	280	
40+33.4 to 42+00.0	LT	19.4	312.0	-	-	28	28	150	167
	RT	19.7	311.5	-	-	28	28	150	
42+00.0 to 48+00.0	LT	39.3	1223.5	-	-	106	106	570	600
	RT	41.0	1204.9	-	-	105	105	560	
48+00.0 to 54+00.0	LT	-	1204.9	-	-	101	101	540	600
	RT	-	1204.9	-	-	101	101	540	
54+00.0 to 54+90.2	LT	19.7	159.4	-	-	15	15	80	91
	RT	20.4	161.4	-	-	15	15	80	
TOTALS		356	15772	717	717	1515	1415	7570	4004

ENTRANCE SCHEDULE				
LOCATION	PCC DRIVEWAY PAVEMENT, 6 INCH	PCC DRIVEWAY PAVEMENT, 8 INCH	AGGREGATE BASE COURSE, TYPE B 4"	DRIVEWAY PAVEMENT REMOVAL
	(SQ YD)	(SQ YD)	(SQ YD)	(SQ YD)
STA 20+15.0 LT	21.5		21.5	21.5
STA 27+16.3 LT	19.0		19.0	16.6
STA 28+80.4 LT	28.5		28.5	22.3
STA 29+49.7 LT	21.8		21.8	19.4
STA 33+07.6 LT		27.4	27.4	33.1
STA 33+06.0 RT		34.3	34.3	33.3
STA 37+67.6 RT	29.4		29.4	34.7
STA 38+26.9 LT	18.6		18.6	16.2
STA 39+17.2 LT	18.6		18.6	8.0
STA 43+04.7 LT	12.5		12.5	12.5
STA 43+31.7 RT	16.7		16.7	14.7
STA 43+55.5 RT	18.6		18.6	19.8
STA 47+96.5 RT	21.8		21.8	19.0
STA 48+55.4 RT	21.8		21.8	20.4
STA 48+81.6 RT	21.8		21.8	19.6
TOTALS	271	62	333	312

CURB & GUTTER SCHEDULE		
LOCATION	COMB CONC CURB & GUTTER, TY B-6.12	CURB & GUTTER REMOVAL
	(SQ FT)	(SQ FT)
	(FOOT)	(FOOT)
13+63.7 TO 13+98.5 RT	48.1	48.1
13+66.5 TO 16+72.2 LT	321.7	321.7
16+52.9 TO 16+71.9 RT	54.6	54.6
17+07.6 TO 17+25.3 RT	53.2	53.2
17+08.2 TO 17+24.4 LT	25.2	25.2
20+02.7 TO 20+27.4 LT	24.7	24.7
21+19.3 TO 21+33.4 RT	22.3	22.3
21+20.5 TO 21+35.0 LT	31.9	31.9
21+69.5 TO 21+93.2 RT	27.9	27.9
21+70.9 TO 21+84.7 LT	31.0	31.0
25+78.9 TO 25+95.6 RT	31.1	31.1
26+99.9 TO 27+31.6 LT	31.7	31.7
28+59.6 TO 28+98.6 LT	39.0	39.0
29+34.2 TO 29+65.9 LT	31.7	31.7
32+69.2 TO 33+44.3 LT	75.1	75.1
32+86.5 TO 33+25.5 RT	39.0	39.0
34+99.7 TO 35+20.7 LT	35.7	35.7
35+00.7 TO 35+20.0 RT	41.4	41.4
35+55.9 TO 35+88.5 RT	54.7	54.7
35+56.6 TO 35+85.2 LT	42.9	42.9
37+50.1 TO 37+85.1 RT	35.0	35.0
38+10.9 TO 38+42.9 LT	32.0	32.0
39+01.2 TO 39+33.2 LT	32.0	32.0
39+59.6 TO 39+81.8 RT	34.7	34.7
39+64.0 TO 39+82.6 LT	29.9	29.9
40+16.9 TO 40+36.8 RT	30.8	30.8
40+20.0 TO 40+38.7 LT	24.1	24.1
42+85.5 TO 43+12.8 LT	27.3	27.3
43+17.5 TO 43+70.1 RT	52.6	52.6
45+48.6 TO 45+61.2 RT	22.1	22.1
45+50.2 TO 45+62.8 LT	23.5	23.5
47+72.6 TO 48+97.1 RT	124.5	124.5
TOTALS	1532	1532

SIDEWALK SCHEDULE			
LOCATION	PCC SIDEWALK 4 INCH	DETECTABLE WARNINGS (SPECIAL)	SIDEWALK REMOVAL
	(SQ FT)	(SQ FT)	(SQ FT)
13+68.24 TO 13+83.94 RT	129.1	10.0	170.0
13+70.29 TO 16+71.36 LT	2076.8	46.0	2182.0
16+54.96 TO 16+71.30 RT	166.4	20.0	100.0
17+08.44 TO 17+21.06 RT	131.2	20.0	-
17+09.13 TO 17+21.05 LT	99.1	20.0	-
21+20.16 TO 21+32.70 RT	165.3	20.0	165.0
21+21.06 TO 21+34.02 LT	171.5	20.0	157.0
21+70.12 TO 21+84.19 RT	200.5	20.0	181.0
21+71.65 TO 21+83.47 LT	199.2	20.0	170.0
25+81.73 TO 25+95.00 RT	139.7	20.0	167.0
27+00.96 TO 27+11.04 LT	43.8	-	49.0
27+21.53 TO 27+28.30 LT	27.3	-	31.0
28+65.56 TO 28+72.39 LT	24.8	-	31.0
28+88.52 TO 28+95.75 LT	24.5	-	48.0
29+37.39 TO 29+44.22 LT	24.8	-	26.0
29+55.30 TO 30+14.51 LT	264.0	-	265.0
34+97.59 TO 35+19.90 LT	383.3	20.0	403.0
35+05.66 TO 35+19.46 RT	215.9	20.0	236.0
35+56.63 TO 35+88.52 RT	247.4	20.0	230.0
35+57.31 TO 35+87.68 LT	291.9	20.0	322.0
37+48.80 TO 37+60.07 RT	55.0	-	43.0
37+75.07 TO 38+96.55 RT	606.4	-	-
37+99.41 TO 38+20.94 LT	124.2	-	130.0
38+32.94 TO 39+11.25 LT	455.9	-	935.0
39+23.25 TO 39+79.91 LT	416.6	27.0	-
39+49.85 TO 39+81.17 RT	303.9	20.0	302.0
40+17.53 TO 40+42.24 RT	343.1	20.0	320.0
40+22.62 TO 40+50.39 LT	372.7	27.0	373.0
42+72.69 TO 43+27.29 RT	276.0	-	223.0
42+94.00 TO 42+99.00 LT	25.0	-	25.0
43+08.62 TO 43+13.62 LT	24.7	-	25.0
43+36.13 TO 43+50.41 RT	67.2	-	51.0
43+60.59 TO 43+66.19 RT	25.9	-	24.0
45+49.50 TO 45+58.70 RT	92.3	17.0	132.0
45+51.01 TO 45+85.97 LT	194.5	17.0	261.0
47+72.58 TO 47+89.16 RT	74.1	-	88.0
48+02.02 TO 48+49.89 RT	234.9	-	19.0
48+60.96 TO 48+76.02 RT	73.7	-	91.0
48+87.09 TO 49+22.75 RT	182.5	-	215.0
TOTALS	8976	424	8190

PIPE DRAINS AND TRENCH DRAINS SCHEDULE		
LOCATION	PIE DRAINS 4" (SPECIAL)	TRENCH DRAINS
	(FOOT)	(FOOT)
STA 14+23.9 to STA 14+30.4 LT	20	6
STA 14+77.6 LT	5	12
STA 15+30.5 LT	5	6
TOTALS	30	24

 

USER NAME = mtunis	DESIGNED -	REVISED -
	DRAWN -	REVISED -
PLOT SCALE = 40,0000 ' / in.	CHECKED -	REVISED -
PLOT DATE = 12/30/2024	DATE -	REVISED -

CITY OF QUINCY, ILLINOIS

SCHEDULE OF QUANTITIES

SCALE: NONE SHEET 1 OF 2 SHEETS STA. TO STA.

F.A.U. RTE.	SECTION	COUNTY	TOTAL SHEETS	SHEET NO.
7824	21-00340-00-RS	ADAMS	34	6
		CONTRACT NO. 93830		
		ILLINOIS	FED. AID PROJECT	

ADJUSTMENT SCHEDULE					
LOCATION	MANHOLES TO BE ADJUSTED	MANHOLES TO BE ADJUSTED WITH NEW TY 1 FR, CL LID	VALVE BOXES TO BE ADJUSTED	INLETS TO BE ADJUSTED (SPECIAL)	INLETS TO BE ADJUSTED WITH NEW TY 15 FR & LID
	(EACH)	(EACH)	(EACH)	(EACH)	(EACH)
STA 13+84.1 15.0' LT	1				
STA 16+66.1 25.7' RT				1	
STA 16+95.8 8.2' RT		1			
STA 17+03.6 33.6' RT			1		
STA 19+57.8 0.2' LT		1			
STA 21+51.2 0.8' RT		1			
STA 21+69.7 14.3' RT		1			
STA 23+81.8 14.1' RT		1			
STA 25+77.0 13.5' RT		1			
STA 25+79.2 7.9' LT			1		
STA 26+13.7 1.7' RT		1			
STA 28+67.7 2.1' RT		1			
STA 30+42.8 9.1' LT			1		
STA 30+66.7 3.3' RT		1			
STA 33+04.0 0.5' RT		1			
STA 33+18.6 14.5' RT		1			
STA 35+23.8 34.6' LT		1			
STA 35+27.7 29.2' RT			1		
STA 35+28.0 19.3' LT			1		
STA 35+29.8 33.3' LT			1		
STA 35+36.9 0.8' RT		1			
STA 35+57.5 35.4' RT					1
STA 35+57.5 35.1' LT					1
STA 35+58.6 15.0' RT		1			
STA 35+73.7 20.1' RT					1
STA 35+73.9 18.5' LT					1
STA 37+90.6 0.5' RT		1			
STA 39+74.6 25.1' RT				1	
STA 40+23.7 27.2' RT				1	
STA 40+35.4 9.1' LT			1		
STA 41+14.3 0.1' LT		1			
STA 45+33.9 0.7' RT		1			
STA 47+87.5 0.7' RT		1			
STA 52+90.1 0.2' RT		1			
STA 54+84.0 13.0' RT		1			
TOTALS	1	20	7	3	4

STUMP REMOVAL	
LOCATION	STUMP REMOVAL
	(EACH)
STA 16+68.3 45.9' RT	1
TOTALS	1

PAVEMENT PATCHING			
LOCATION	CLASS B PATCHES, TYPE III, 10 INCH (SQ YD)	PAVEMENT PATCHING	
		TYPE III	TYPE IV
		8 INCH (SQ FT)	8 INCH (SQ FT)
STA 39+59.6 to STA 39+85.8 RT	21		
TBD DURING CONST. BY ENGR		200	200
TOTALS	21	200	200


INLET & PIPE PROTECTION SCHEDULE	
LOCATION	INLET AND PIPE PROTECTION
	(EACH)
STA 16+66.2 24.9' RT	1
STA 21+72.2 31.2' RT	1
STA 21+86.8 19.4' RT	1
STA 35+57.5 35.0' RT	1
STA 35+57.6 35.5' LT	1
STA 35+73.7 19.7' RT	1
STA 35+73.9 18.9' LT	1
STA 39+74.6 25.1' RT	1
STA 40+23.7 27.2' RT	1
TOTALS	9

SODDING SCHEDULE		
LOCATION		SODING
		(SQ YD)
13+63.0 TO 18+00.0	LT	170
	RT	56
18+00.0 TO 24+00.0	LT	60
	RT	46
24+00.0 TO 30+00.0	LT	85
	RT	0
30+00.0 TO 36+00.0	LT	105
	RT	55
36+00.0 TO 42+00.0	LT	168
	RT	177
42+00.0 TO 48+00.0	LT	38
	RT	84
48+00.0 TO 54+00.0	LT	0
	RT	82
54+00.0 TO 54+90.2	LT	0
	RT	0
TOTALS		1126

PAVEMENT MARKING SCHEDULE												
LOCATION	THERMOPLASTIC PAVEMENT MARKING					PAINT PAVEMENT MARKING - LINE			SIGN PANEL - TYPE 1	TELESCOPING STEEL SIGN SUPPORT	BASE FOR TELESCOPING STEEL SIGN SUPPORT	PAVEMENT MARKING REMOVAL - GRINDING
	LINE				LETTERS & SYMBOLS	5"	6"	24"				
	5"	6"		24"		5"	6"	24"				
	YELLOW	WHITE	YELLOW	WHITE		YELLOW	WHITE	WHITE				
	(FT)	(FT)	(FT)	(FT)	(SQ FT)	(FT)	(FT)	(FT)	(SQ FT)	(FT)	(EACH)	(SQ FT)
HARRISON INTERSECTION		71		17								
13+81.0 TO 38+65.0	620											
ACCESSIBLE PARKING AREA	98		73		6.2				4	12	2	
VAN BUREN INTERSECTION				32								
JACKSON INTERSECTION				32								
ADAMS INTERSECTION				32								
MADISON INTERSECTION				32								
38+65.0 TO 39+09.0	50											
39+09.0 TO 39+65.0						56						
JEFFERSON INTERSECTION				16			316	48				281
40+34.0 TO 41+34.0						100						
41+34.0 TO 54+90.2	340											
WASHINGTON INTERSECTION				32								
TOTALS	1108	71	73	193	6.2	156	316	48	4	12	2	281

MODEL Default
FILE NAME: C:\PROJECT FILES\MFT340_South_18inCADD_DRAWINGS\006 Schedules_MFT340.dgn

PROFILE	SURVEYED _____	BY _____	DATE _____
	PLOTTED _____		
NOTE BOOK	GRADES CHECKED _____		
	B.M. NOTED _____		
NO. _____	STRUCTURE NOTAT'NS CH'KD _____		

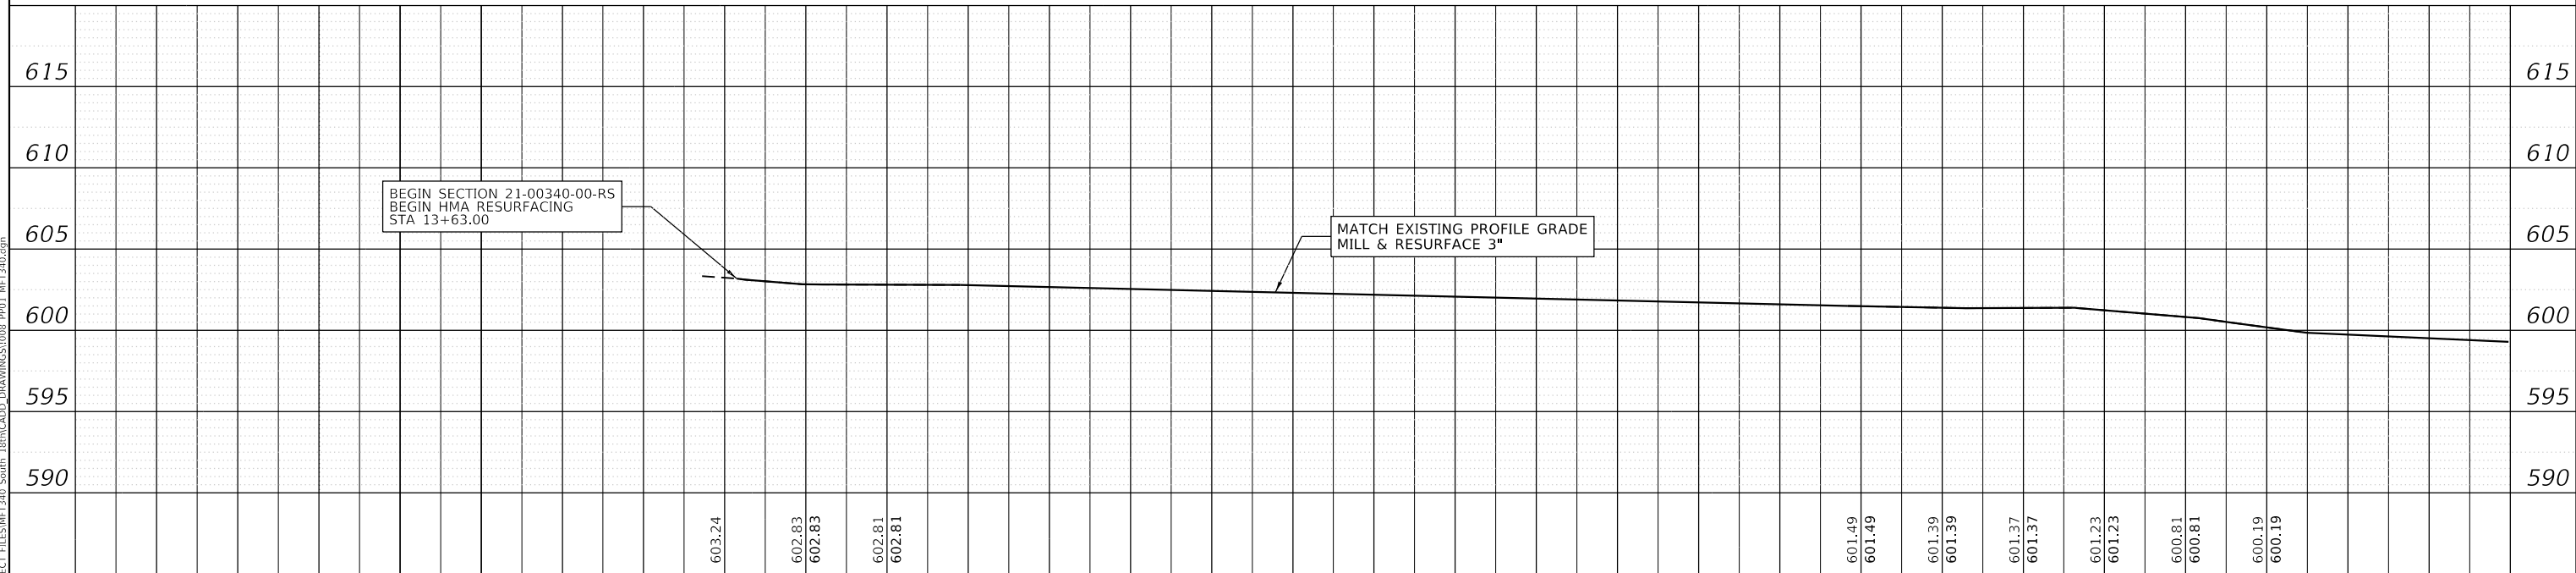


 CITY OF QUINCY UTILITIES & ENGINEERING	USER NAME = mtunis	DESIGNED -	REVISED -	CITY OF QUINCY, ILLINOIS	SOUTH 18TH STREET PLAN & PROFILE				F.A.U. RTE.	SECTION	COUNTY	TOTAL SHEETS	SHEET NO.
		DRAWN -	REVISED -						7824	21-00340-00-R5	ADAMS	34	8
	PLOT SCALE = 40,000' 1" / in.	CHECKED -	REVISED -		CONTRACT NO. 93830								
	PLOT DATE = 12/30/2024	DATE -	REVISED -		SCALE: 1" = 40'	SHEET 1 OF 8 SHEETS	STA. TO STA.	ILLINOIS	FED. AID PROJECT				

PLAN	SURVEYED	DATE
NOTE BOOK	PLOTTED	
NO.	ALIGNED	
	CADD FILE NAME	

PROFILE	SURVEYED	DATE
NOTE BOOK	PLOTTED	
NO.	GRADES CHECKED	
	STRUCTURE NOTATIONS CHKD	

FILE NAME: E:\PROJECT FILES\MTF340 South 18th\CADD DRAWINGS\009 PR02 MTF340.dgn

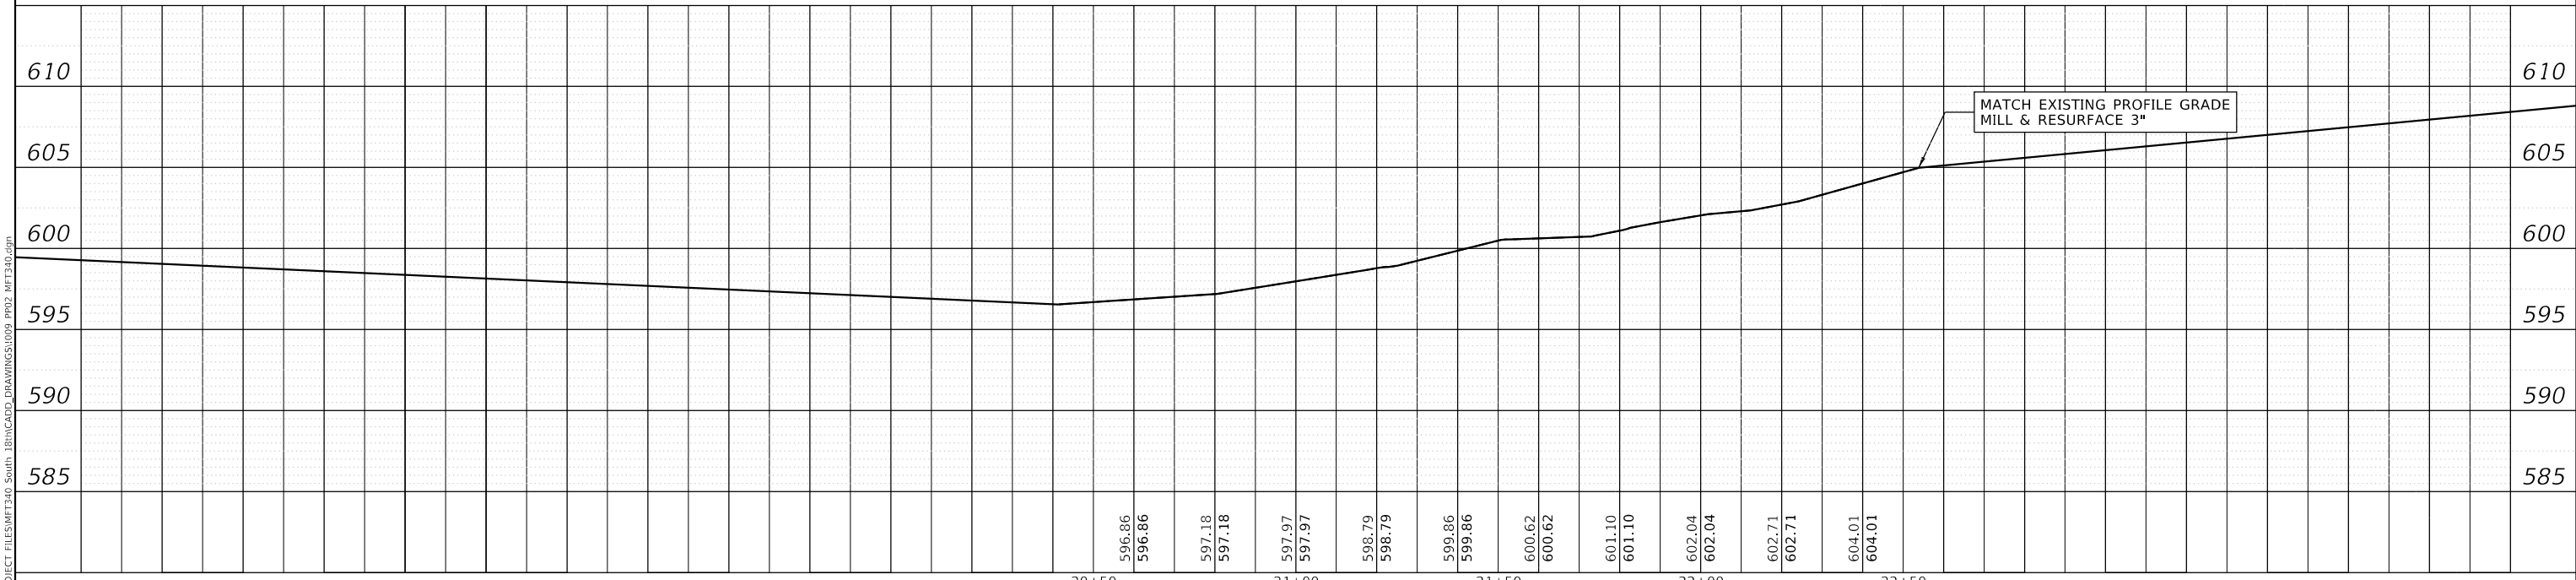

CITY OF QUINCY UTILITIES & ENGINEERING FILE NAME: E:\PROJECTS\2024\2024-00340-00-RS.dwg	USER NAME = mtunis	DESIGNED -	REVISED -	CITY OF QUINCY, ILLINOIS	SOUTH 18TH STREET PLAN & PROFILE				F.A.U. RTE.	SECTION	COUNTY	TOTAL SHEETS	SHEET NO.
		DRAWN -	REVISED -						7824	21-00340-00-RS	ADAMS	34	9
	PLOT SCALE = 40,0001 ' / in.	CHECKED -	REVISED -						CONTRACT NO. 93830				
	PLOT DATE = 12/30/2024	DATE -	REVISED -						ILLINOIS FED. AID PROJECT				
									SCALE: 1" = 40'	SHEET 2	OF 8 SHEETS	STA.	TO STA.


REMOVAL LEGEND

 HOT-MIX ASPALT SURFACE REMOVAL - BUTT JOINT


 PAVEMENT REMOVAL

ESTIMATED QUANTITIES TO BE DETERMINED DURING CONSTRUCTION BY THE ENGINEER:


PAVEMENT PATCHING, TYPE III, 8 INCH 200 SQ YD
PAVEMENT PATCHING, TYPE IV, 8 INCH 200 SQ YD

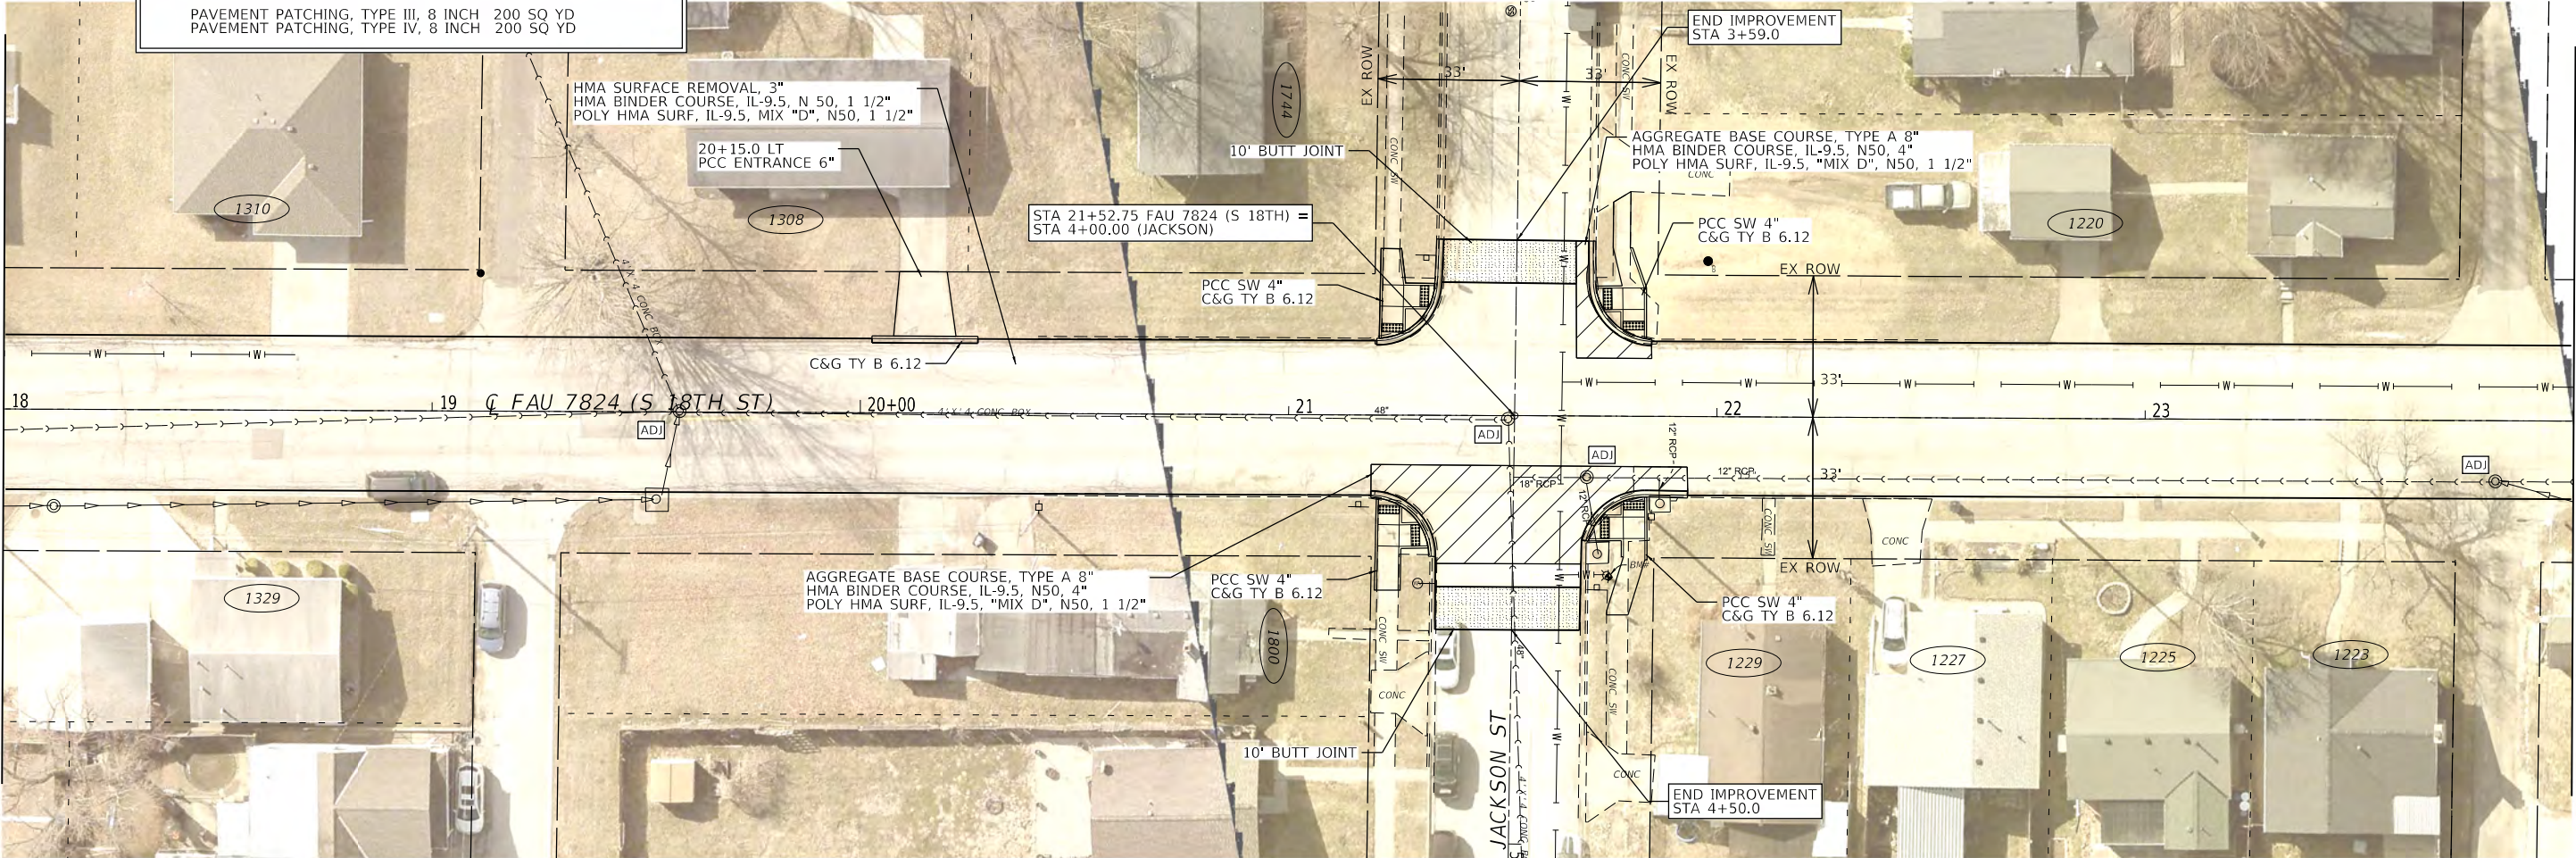

SEE SHEET 19 FOR GEOMETRIC DETAILS & LIMITS OF CONSTRUCTION AT S 18TH & JACKSON

 

PROFILE		BY	DATE
NOTE BOOK NO. _____	SURVEYED _____		
	PI OTTED _____		
	GRADES CHECKED _____		
	B/M NOTED _____ STRUCTURE NOTATIONS CHKD		


 


 CITY OF QUINCY UTILITIES & ENGINEERING	USER NAME = mtunis	DESIGNED -	REVISED -	CITY OF QUINCY, ILLINOIS	SOUTH 18TH STREET PLAN & PROFILE	F.A.U. RTE.	SECTION	COUNTY	TOT. SHEETS
		DRAWN -	REVISED -			7824	21-00340-00-RS	ADAMS	34
	PLOT SCALE = 40,0001' / in.	CHECKED -	REVISED -			CONTRACT NO.			
	PLOT DATE = 12/28/2024	DATE -	REVISED -						

PLAN	SURVEYED	BY	DATE
NOTED	PLOTTED		
NO.	FILE NAME		

PROFILE	SURVEYED	BY	DATE
GRADES CHECKED	PLOTTED		
STRUCTURE NOTATIONS CHKD	NO.		

FILE NAME: E:\PROJECT FILES\MT340 South 18th\CAD\DRAWINGS\011 PR01 MT340.dgn

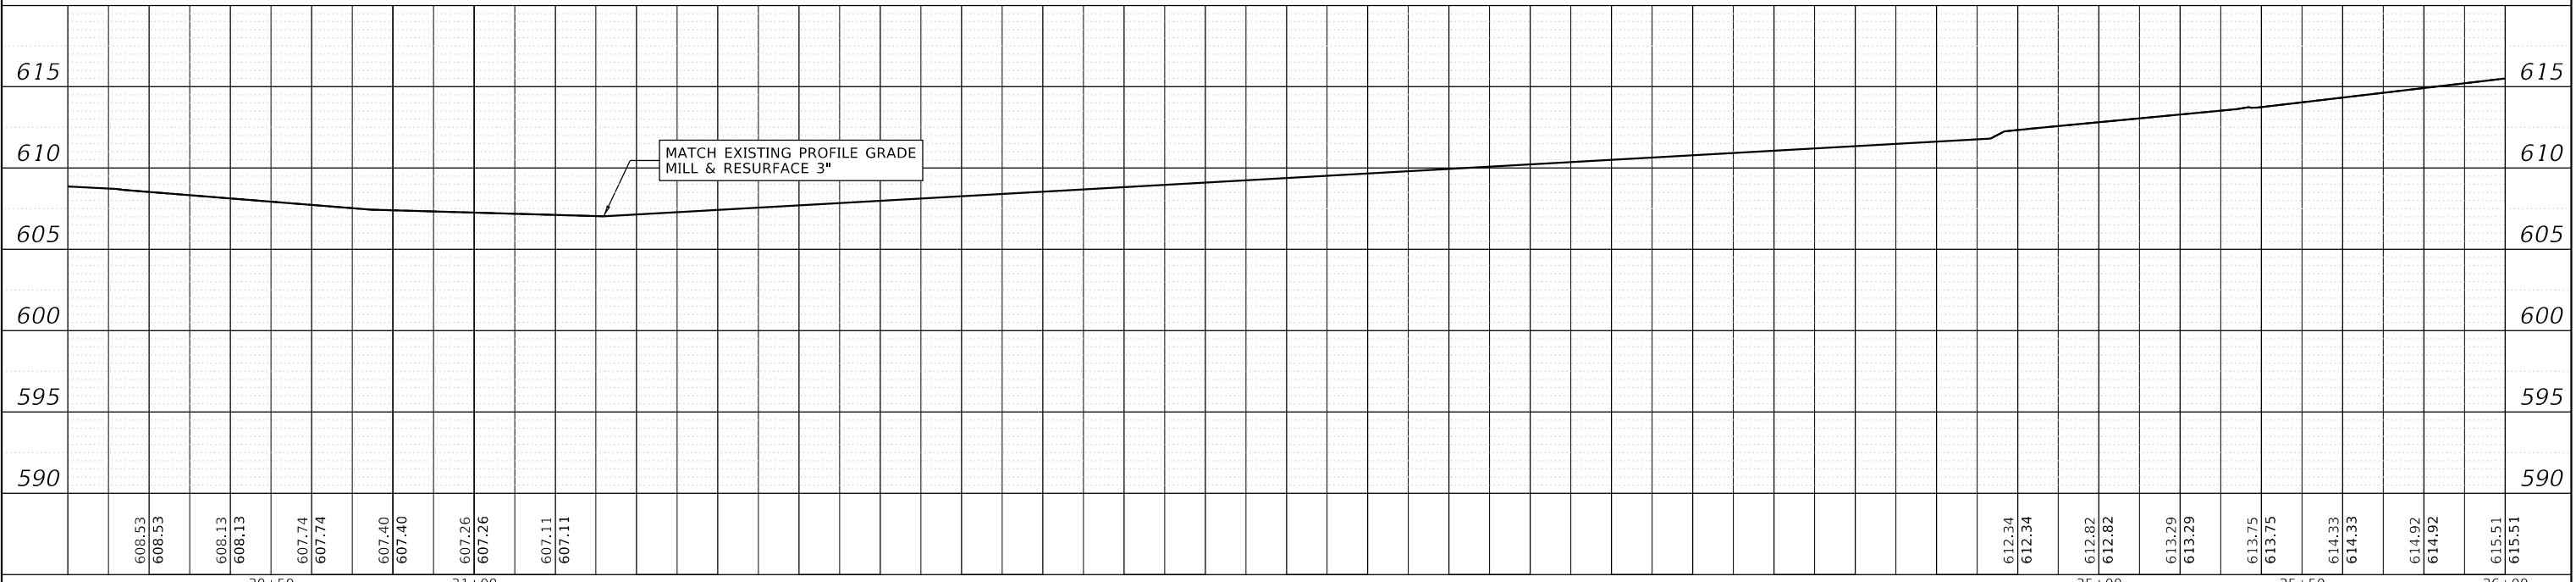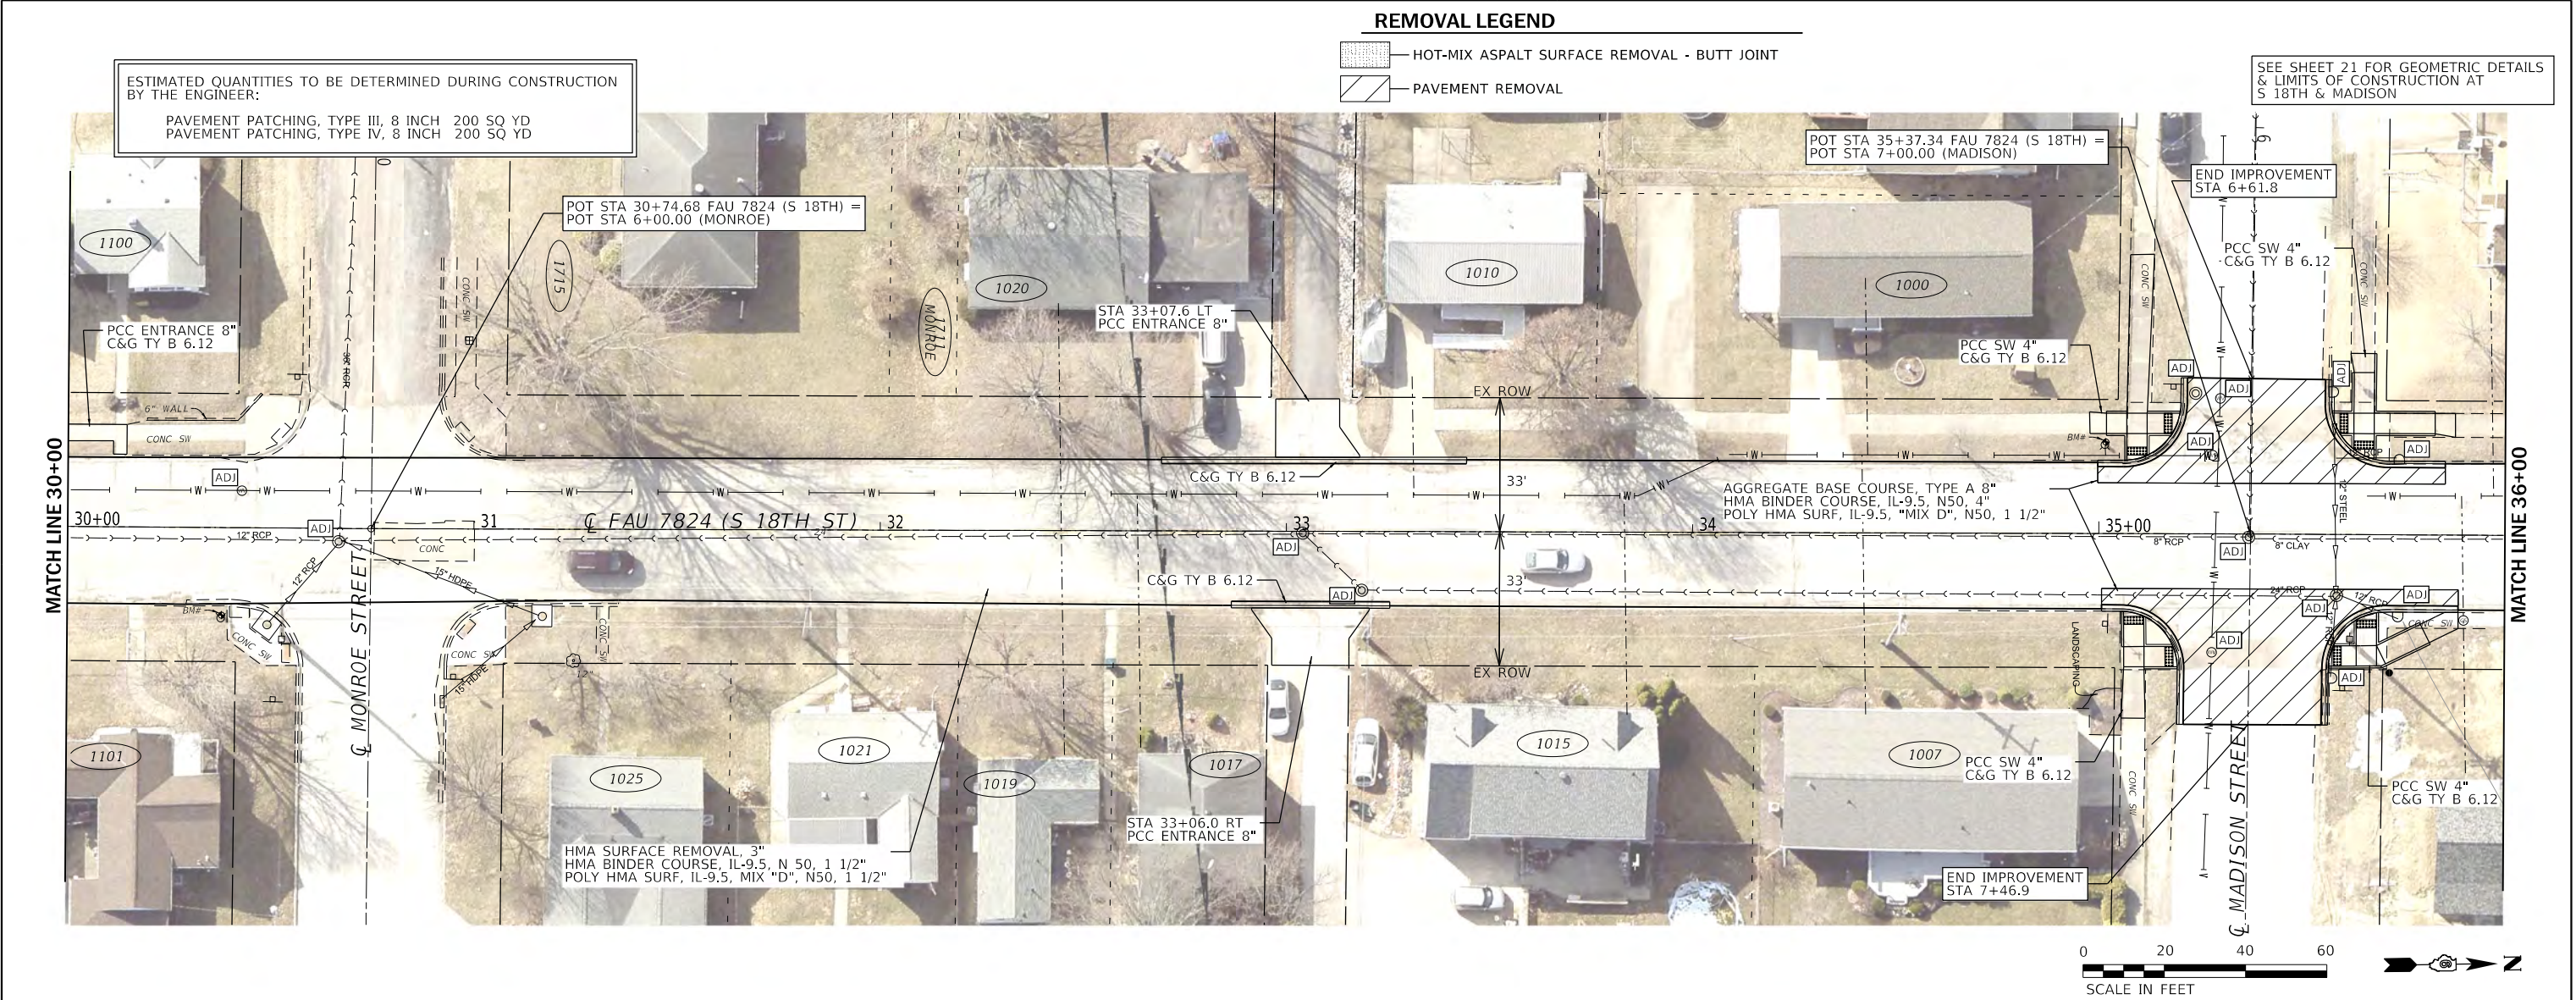

 CITY OF QUINCY UTILITIES & ENGINEERING	30+50		31+00		CITY OF QUINCY, ILLINOIS	SOUTH 18TH STREET PLAN & PROFILE				32+00		33+00		34+00		35+00	
	USER NAME = mtunis		DESIGNED -							REVISED -		F.A.U. RTE.	SECTION		COUNTY	TOTAL SHEETS	SHEET NO.
			DRAWN -			REVISED -		7824	21-00340-00-RS		ADAMS	34	11				
	PLOT SCALE = 40,0001 ' / in.		CHECKED -			REVISED -						CONTRACT NO. 93830					
	PLOT DATE = 12/30/2024		DATE -			REVISED -		SCALE: 1" = 40'		SHEET 4	OF 8 SHEETS	STA.	TO STA.		ILLINOIS		FED. AID PROJECT

PLAN	SURVEYED	BY	DATE
	PLOTTED		
NOTE BOOK	ALIGNMENT CHECKED		
	PT. OF WAY CHECKED		
NO. _____	CADD FILE NAME _____		

FILE NAME: E:\PROJECT FILES\MFT340 South 18th\CADD DRAWINGS\012 PP05 MFT340.dgn



CITY OF QUINCY
UTILITIES &
ENGINEERING

DESIGNED	-
DRAWN	-
CHECKED	-
DATE	-

CITY OF QUINCY, ILLINOIS

F.A.U. RTE.	SECTION	COUNTY	TOTAL SHEETS	SHEET NO.
7824	21-00340-00-RS	ADAMS	34	12
		CONTRACT NO. 93830		


ILLINOIS	FED. AID PROJECT
----------	------------------

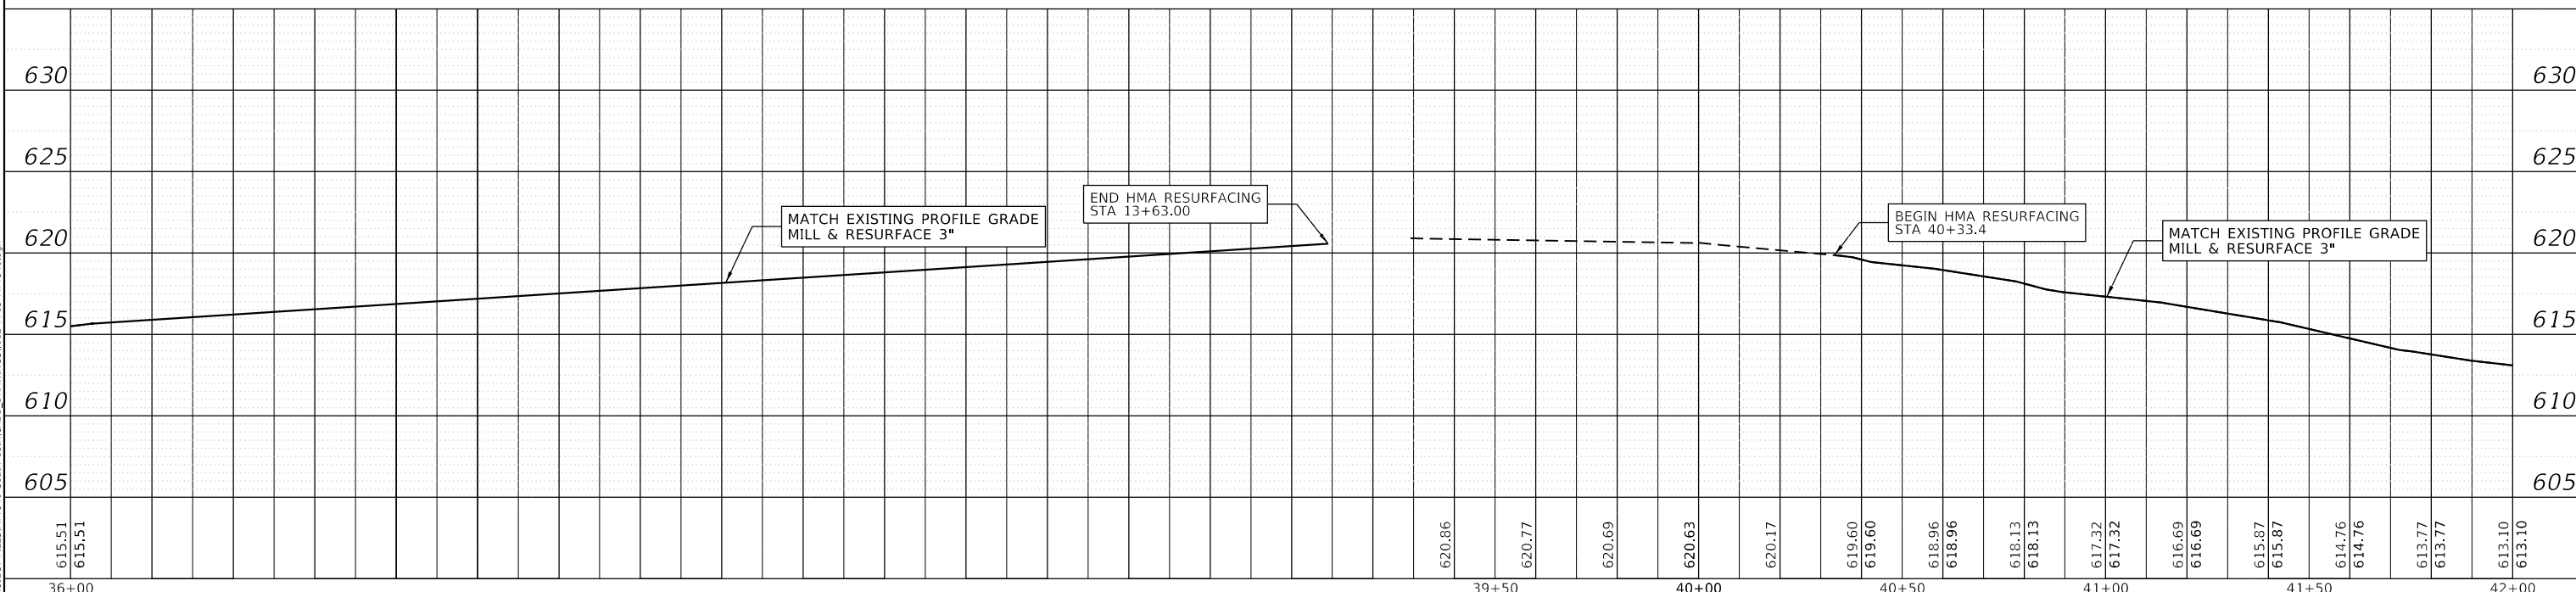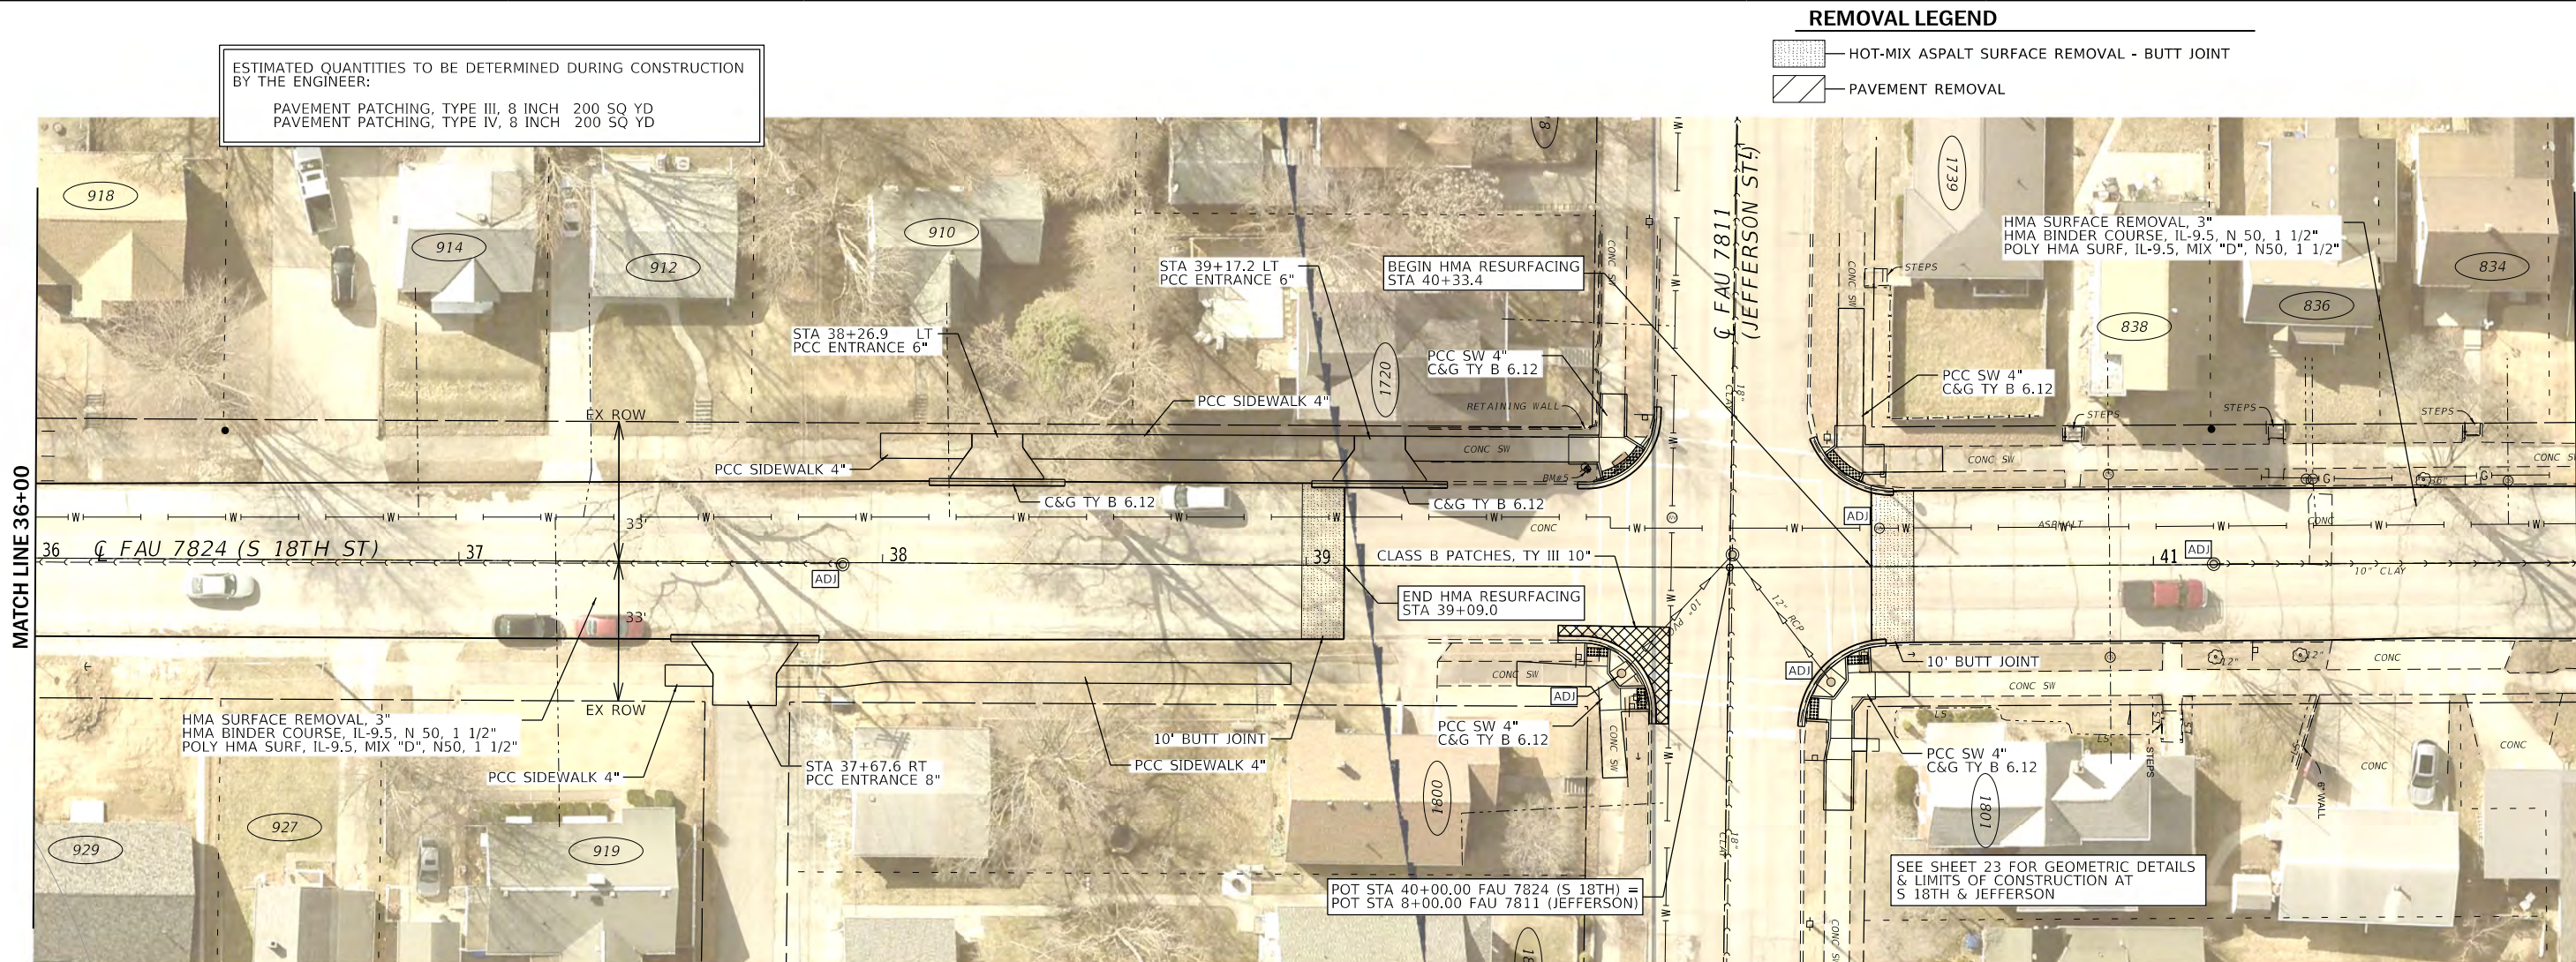

PLAN	SURVEYED	BY	DATE
NO.	FILE NAME		
NOTE BOOK	ALIGNED		
	CADD FILE NAME		

PROFILE	SURVEYED	BY	DATE
NO.	FILE NAME		
NOTE BOOK	GRADES CHECKED		
	STRUCTURE NOTATIONS CHKD		


FILE NAME: E:\PROJECT FILES\MT340 South 18th\CADD DRAWINGS\013 PRO6 MT340.dgn

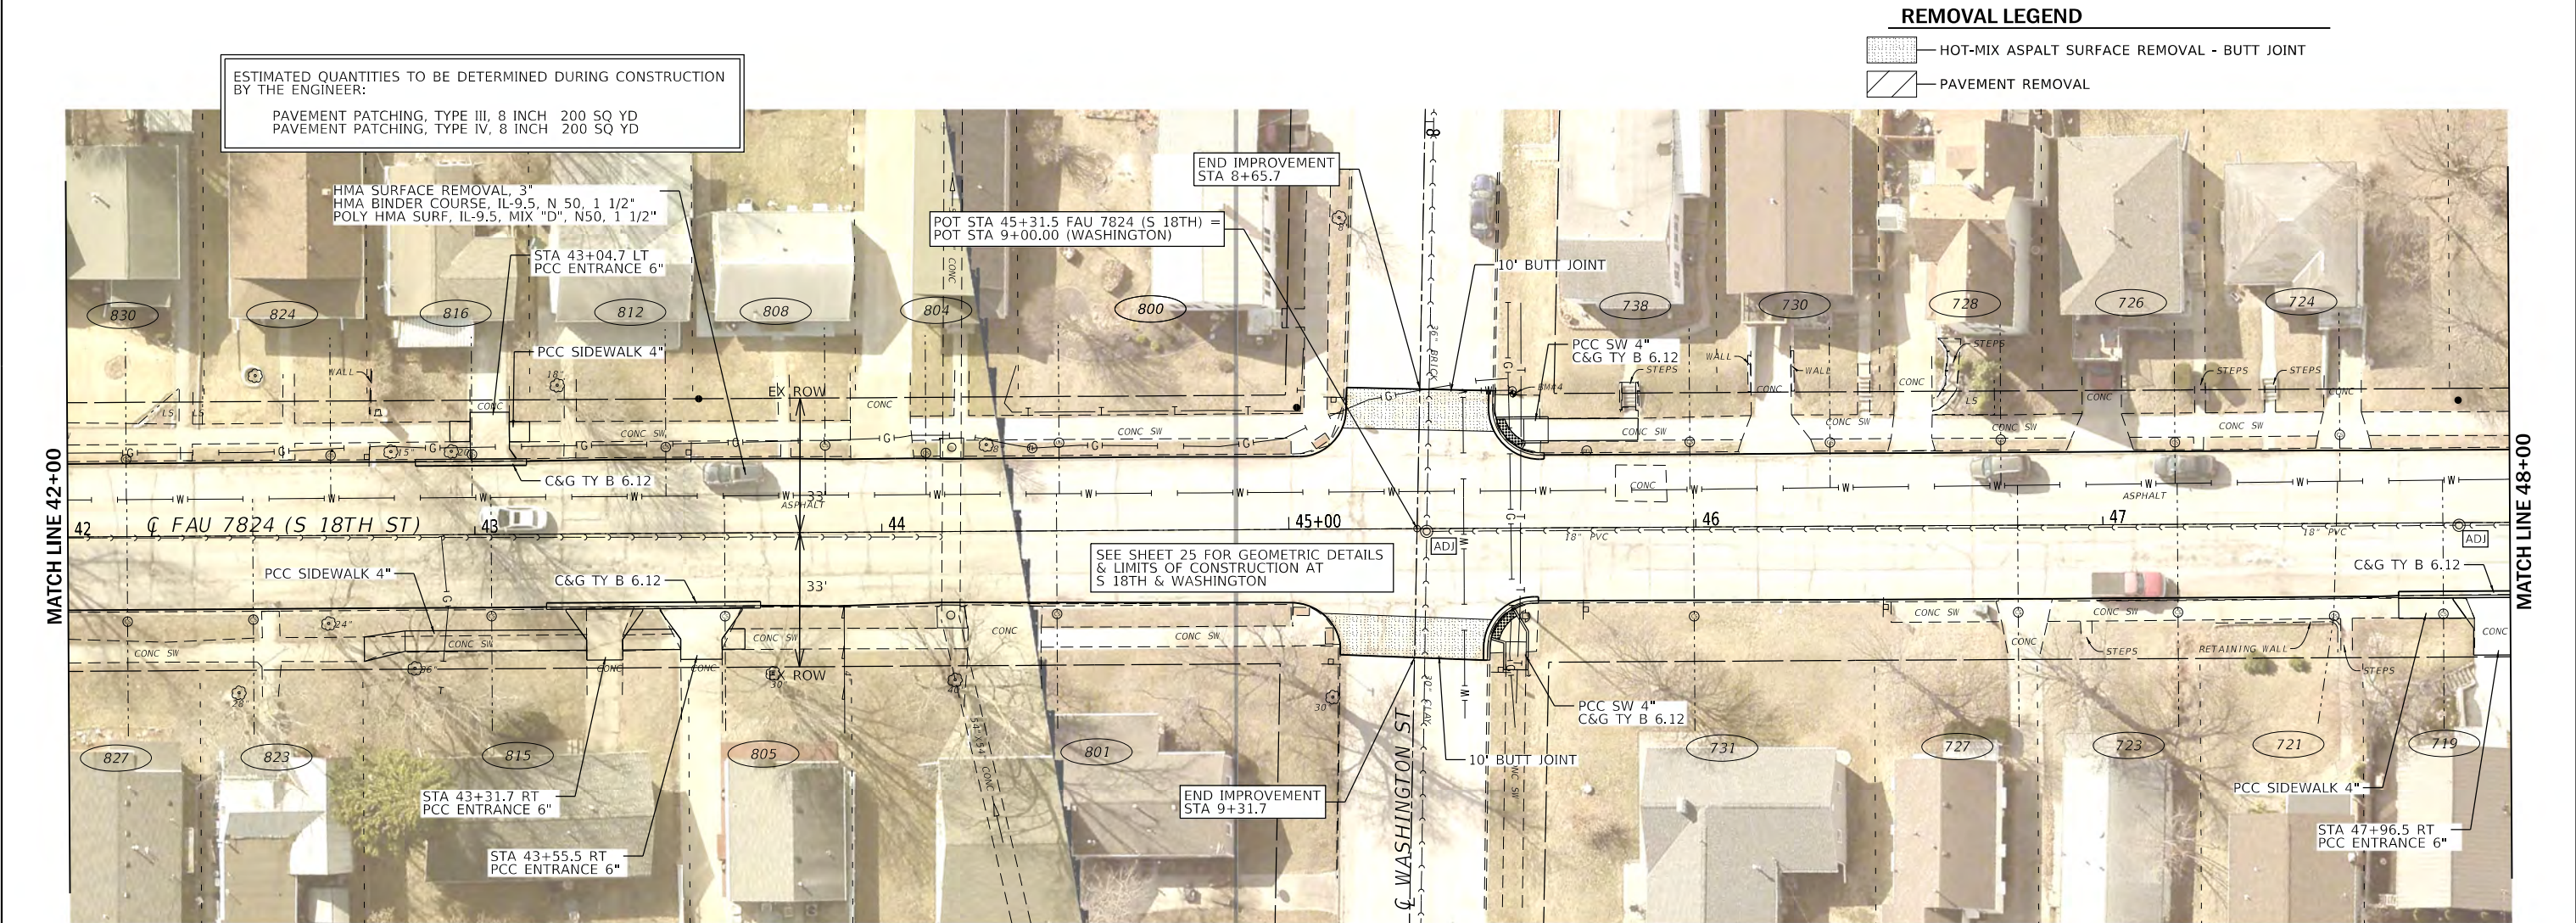

REMOVAL LEGEND

HOT-MIX ASPHALT SURFACE REMOVAL - BUTT JOINT

PAVEMENT REMOVAL

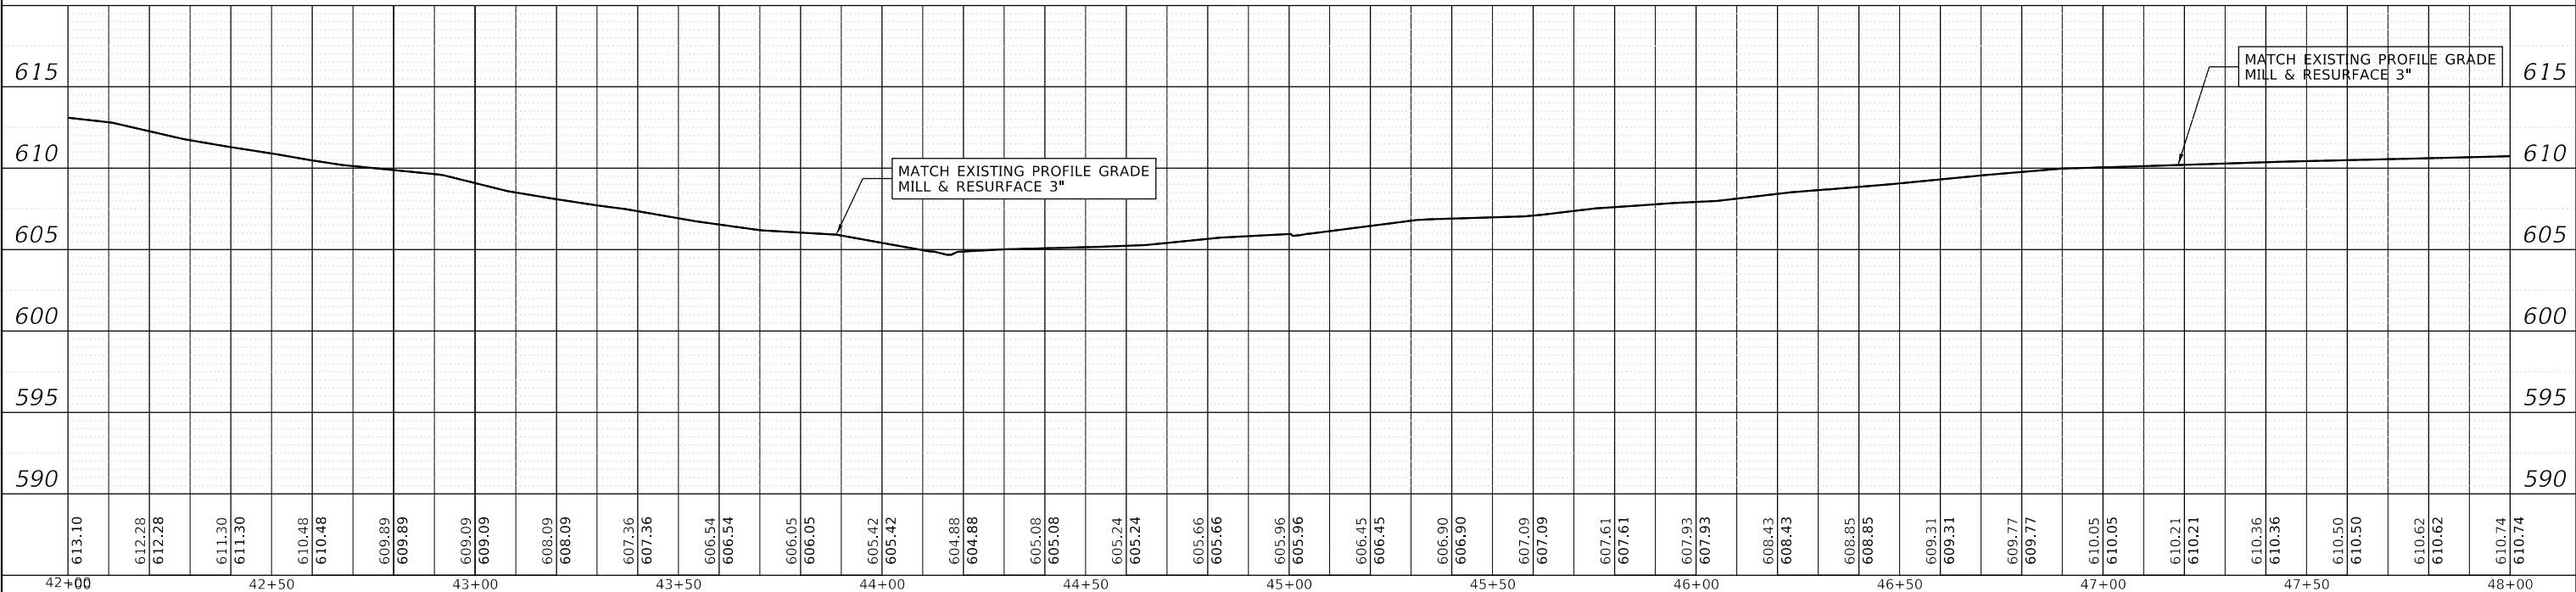

PLAN	SURVEYED	BY	DATE
NO.	PLOTTED		
	ALIGNED		
	CHECKED		
	FILE NAME		



PROFILE	SURVEYED	BY	DATE
NO.	PLOTTED		
	GRADES		
	CHECKED		
	STRUCTURE		
	NOTATMS		
	CHKD		

FILE NAME: E:\PROJECT FILES\MTF340 South 18th\CAD\DRAWINGS\014 PR07 MTF340.dgn

ESTIMATED QUANTITIES TO BE DETERMINED DURING CONSTRUCTION BY THE ENGINEER:
PAVEMENT PATCHING, TYPE III, 8 INCH 200 SQ YD
PAVEMENT PATCHING, TYPE IV, 8 INCH 200 SQ YD

REMOVAL LEGEND




- HOT-MIX ASPHALT SURFACE REMOVAL - BUTT JOINT
- PAVEMENT REMOVAL

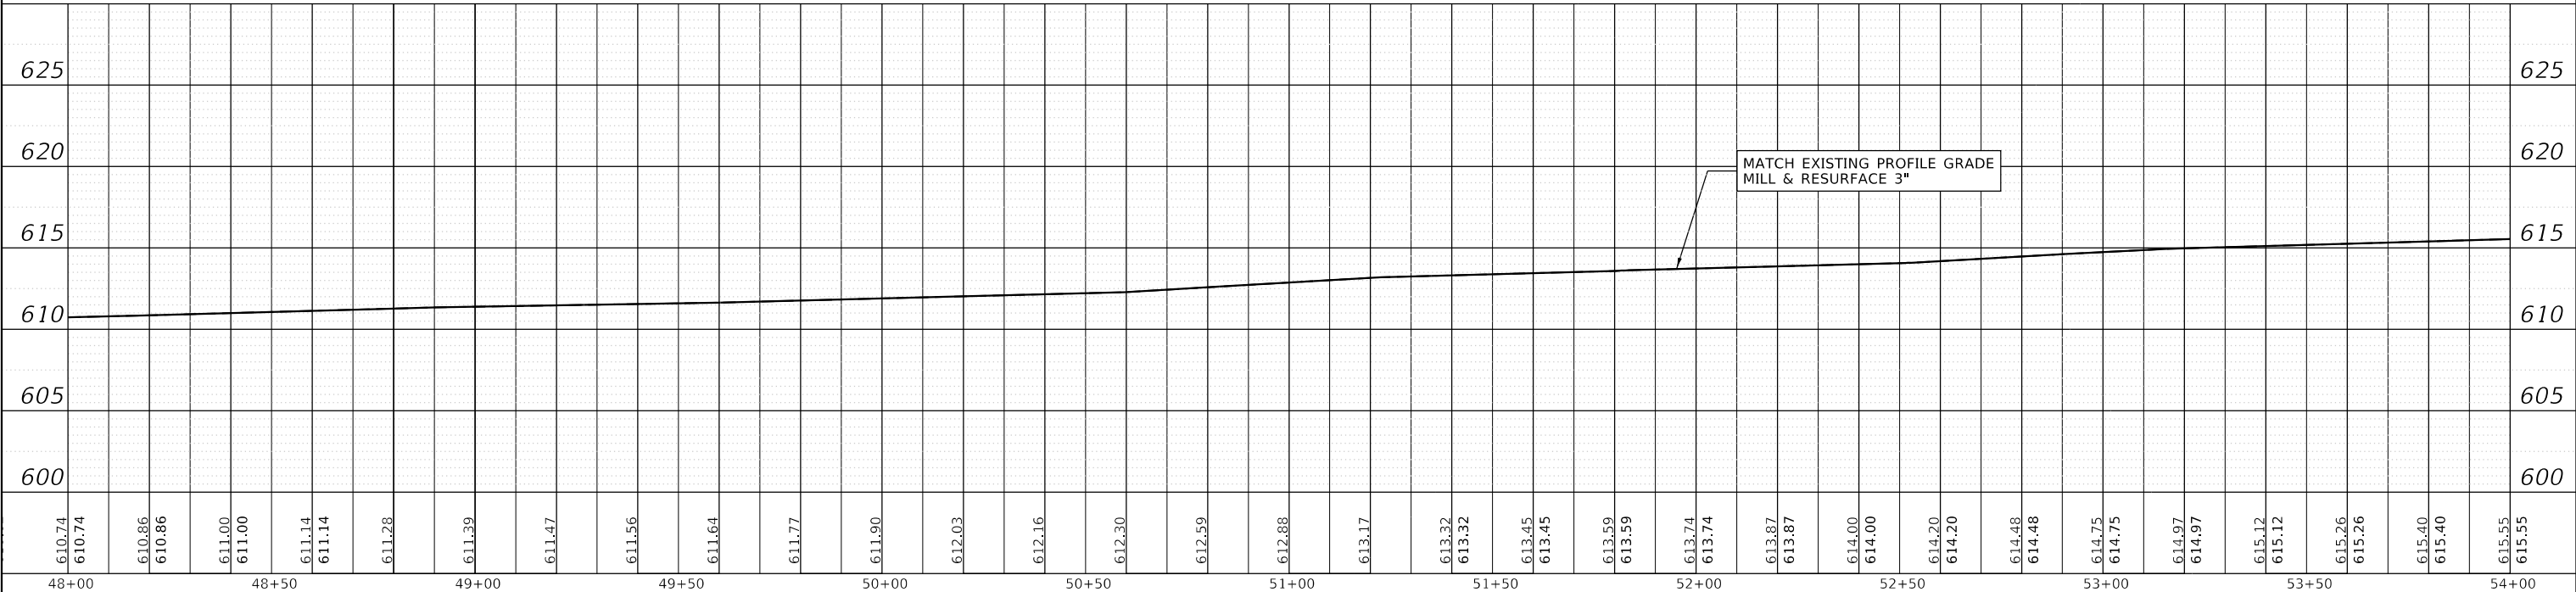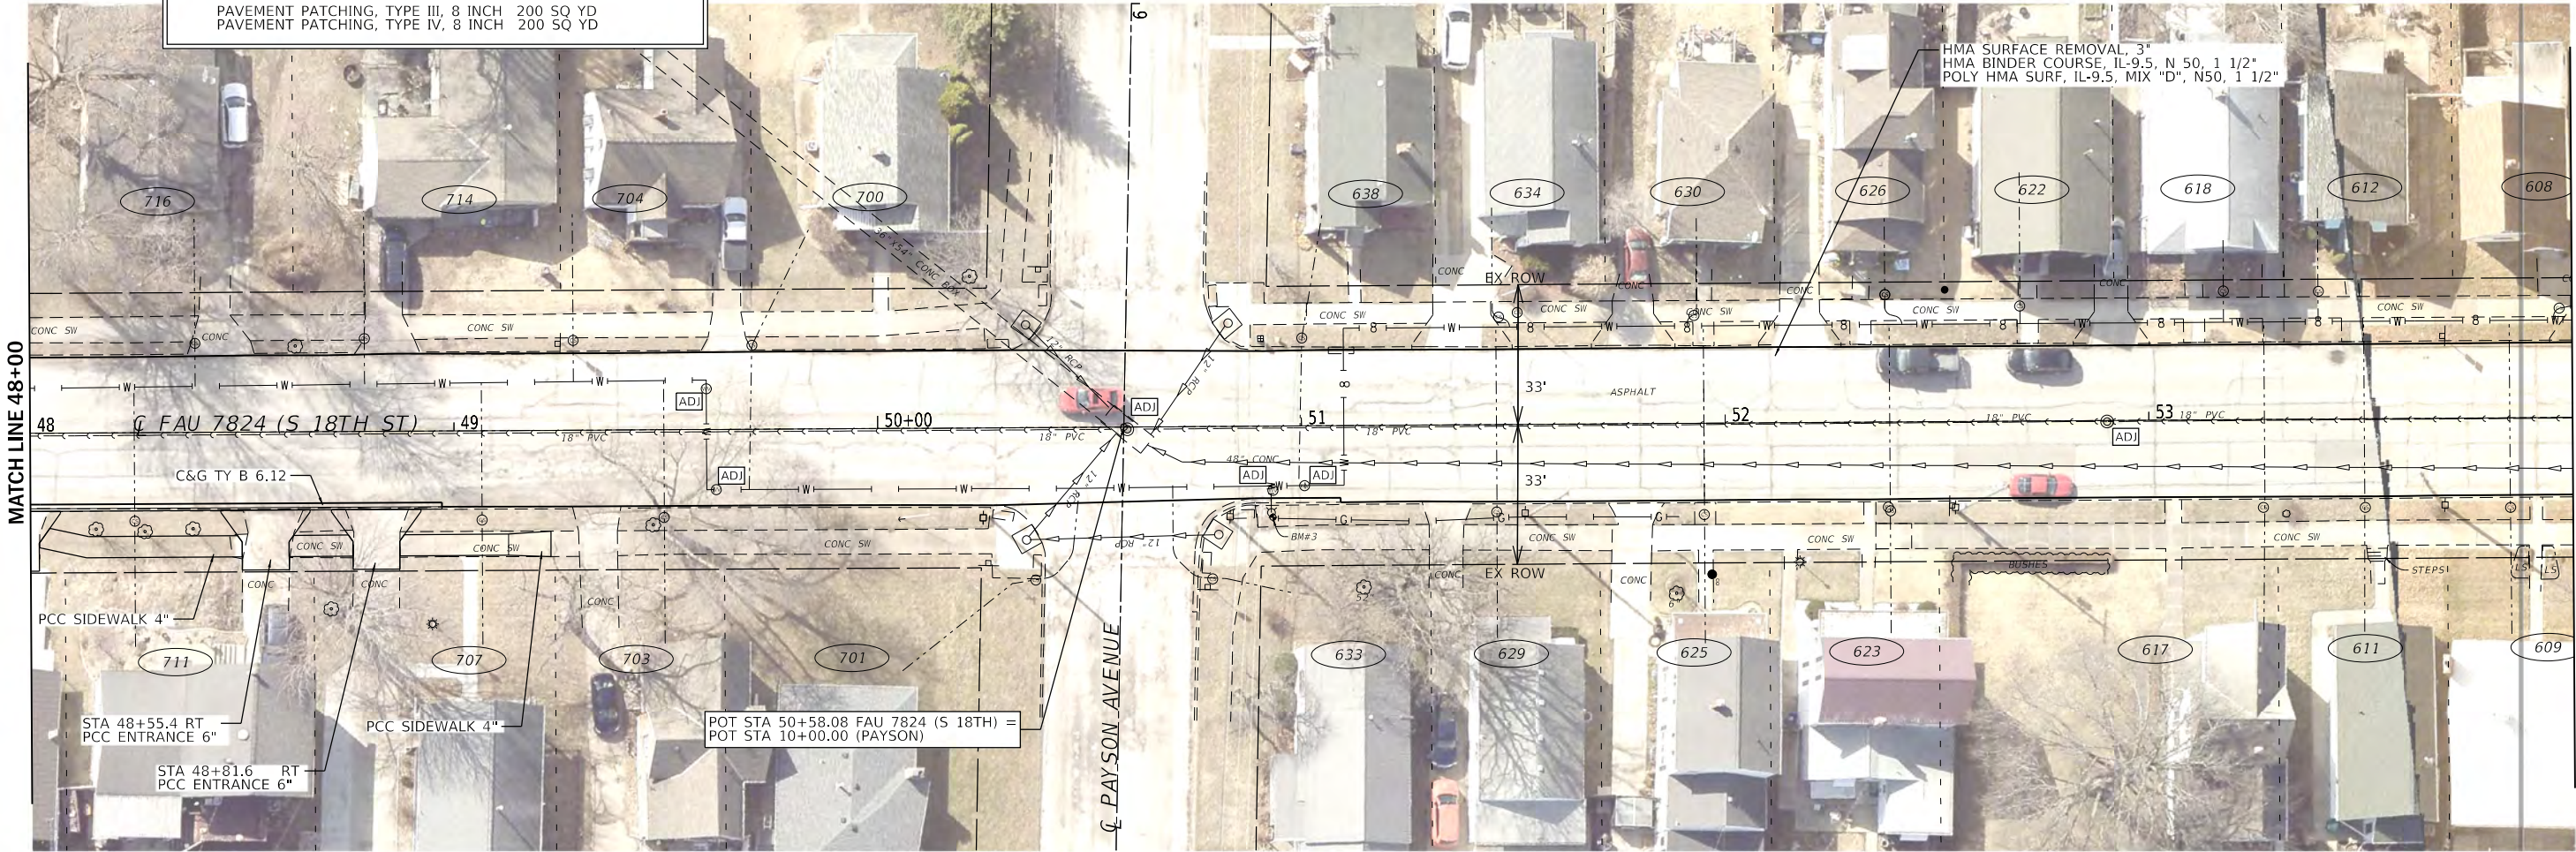

PLAN	SURVEYED	BY	DATE
NOTE BOOK	ALIGNED		
NO.	FILE NAME		

PROFILE	SURVEYED	BY	DATE
NOTE BOOK	GRADES CHECKED		
NO.	STRUCTURE NOTATIONS CHKD		

ESTIMATED QUANTITIES TO BE DETERMINED DURING CONSTRUCTION BY THE ENGINEER:
PAVEMENT PATCHING, TYPE III, 8 INCH 200 SQ YD
PAVEMENT PATCHING, TYPE IV, 8 INCH 200 SQ YD

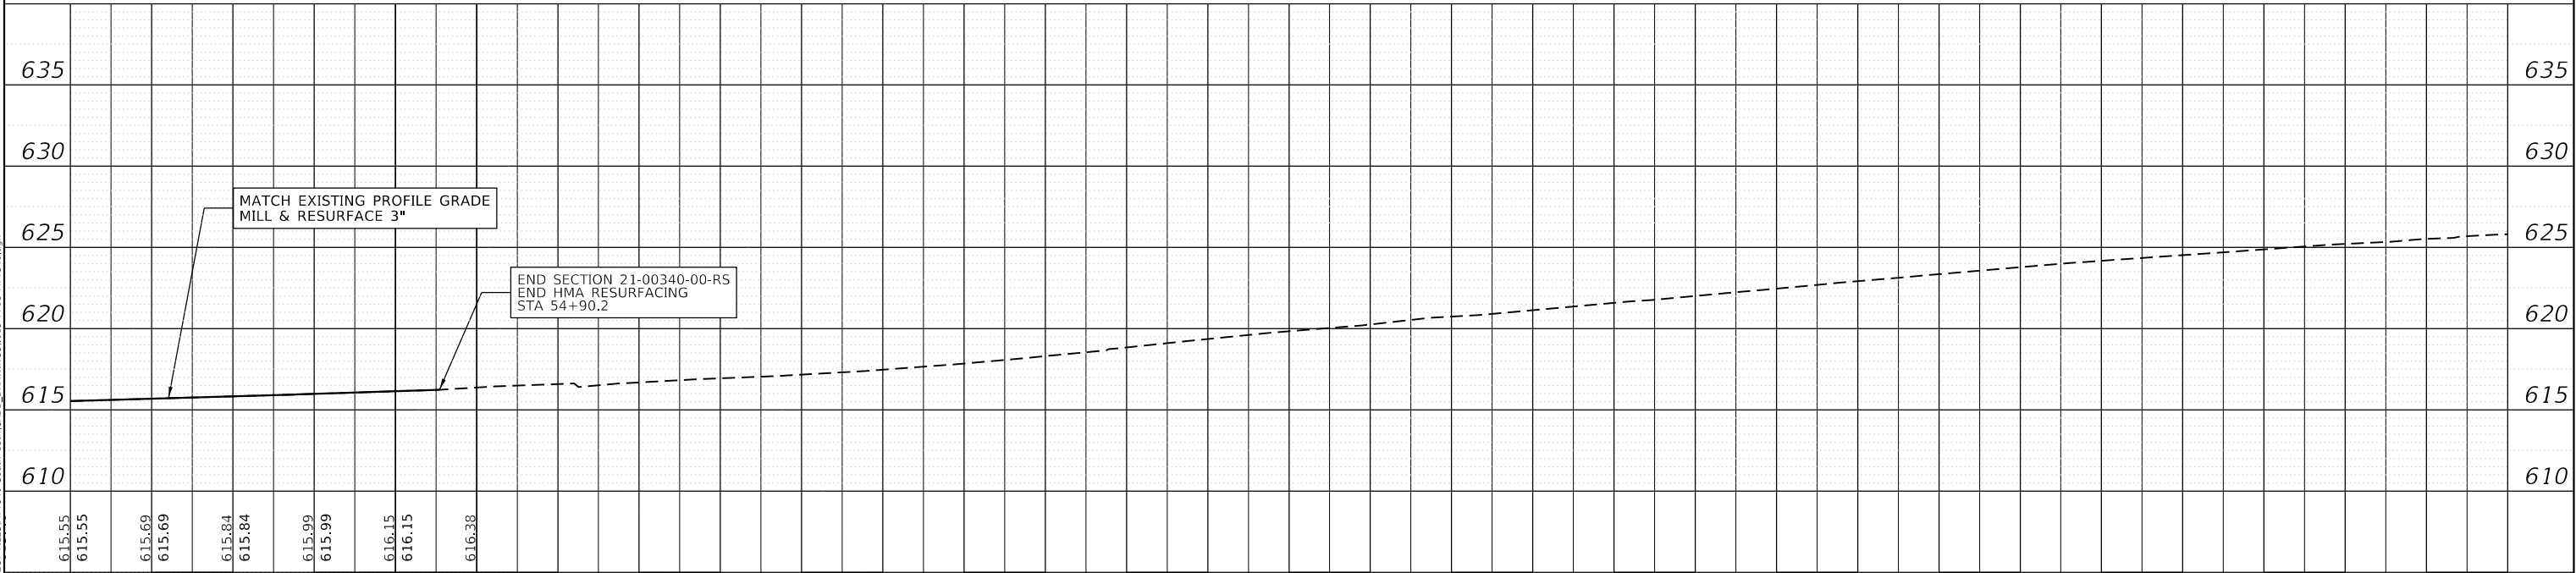 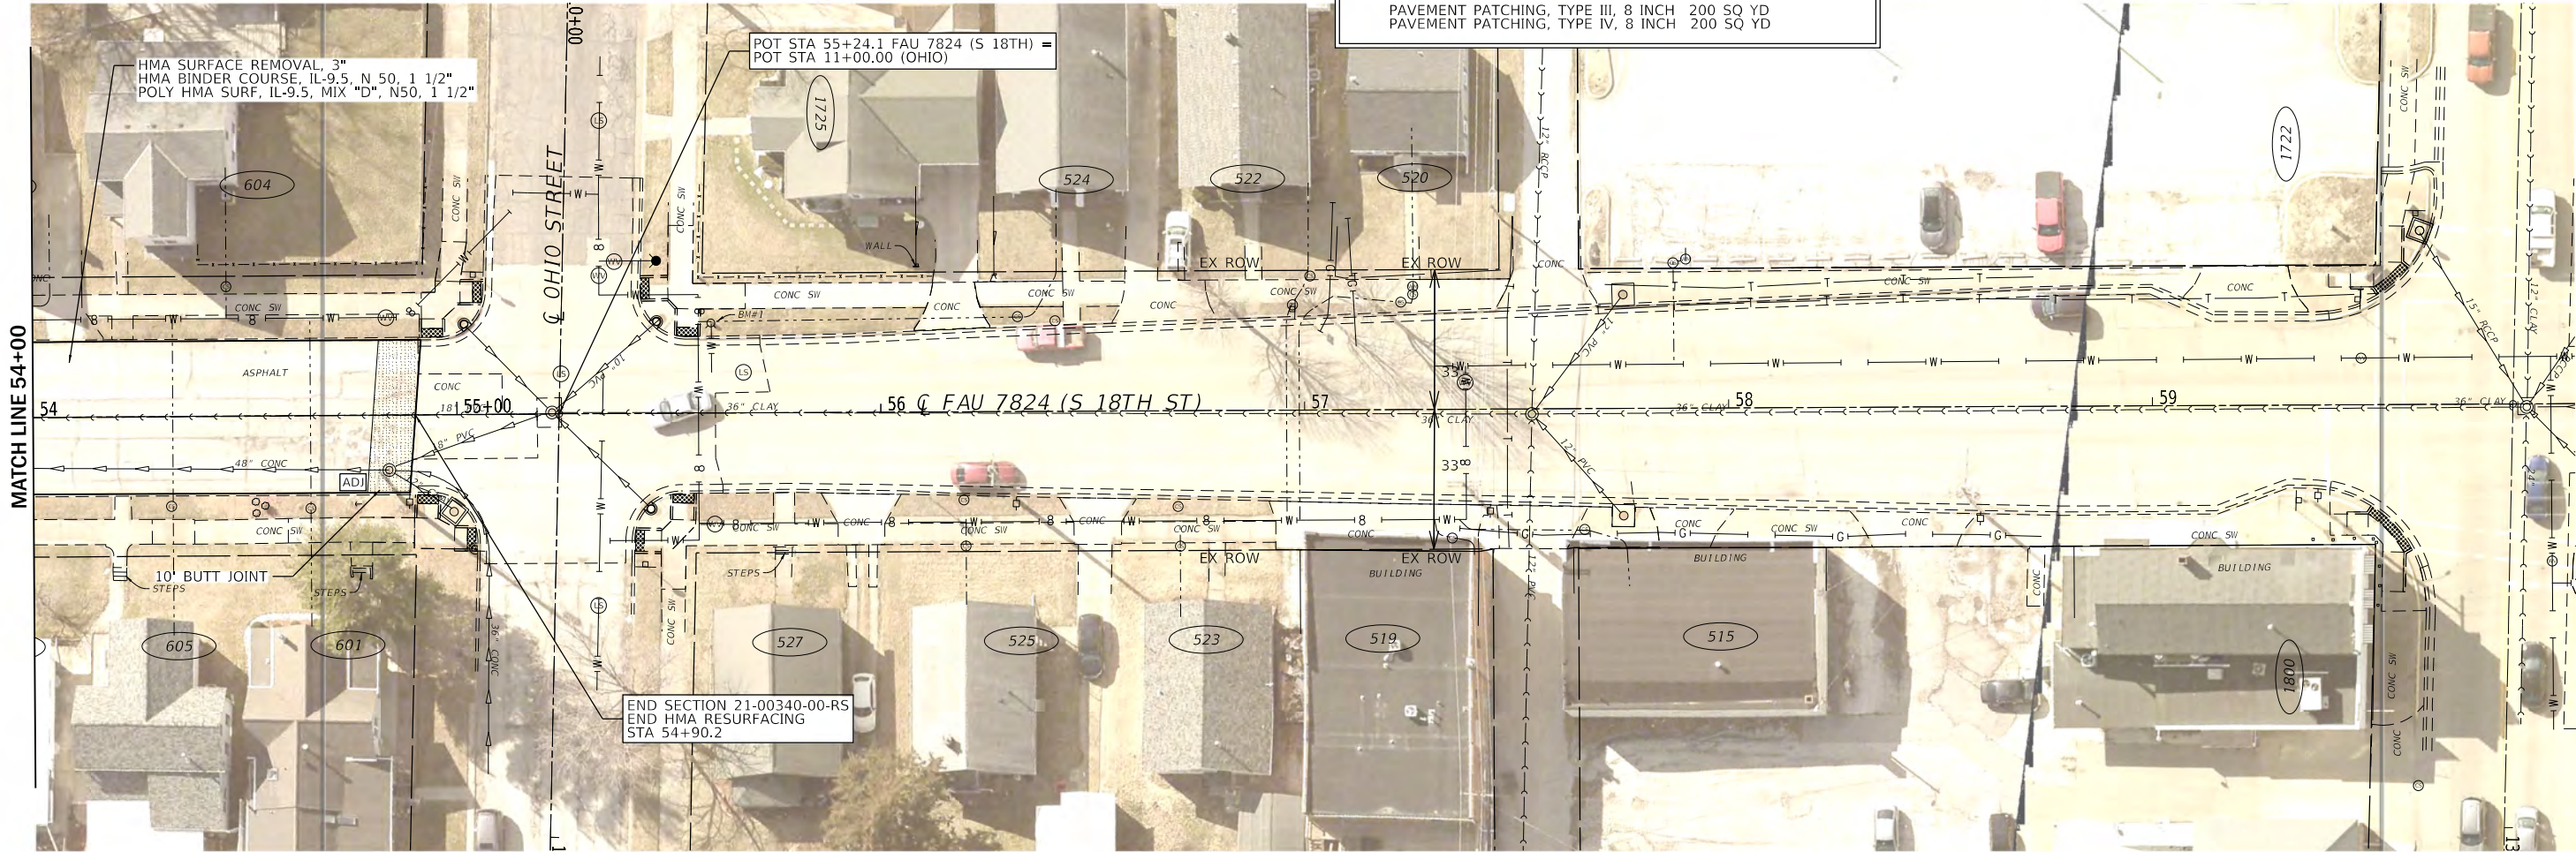

 CITY OF QUINCY UTILITIES & ENGINEERING	USER NAME = mtunis	DESIGNED -	REVISED -	CITY OF QUINCY, ILLINOIS	SOUTH 18TH STREET PLAN & PROFILE				F.A.U. RTE. 7824	SECTION 21-00340-00-R5	COUNTY ADAMS	TOTAL SHEETS 34	SHEET NO. 15		
	PLOT SCALE = 40,0001' / in.	DRAWN -	REVISED -												
	PLOT DATE = 12/30/2024	CHECKED -	REVISED -												
		DATE -	REVISED -		SCALE: 1" = 40'				SHEET 8	OF 8 SHEETS	STA.	TO STA.	CONTRACT NO. 93830		
					ILLINOIS FED. AID PROJECT										

MODEL Default
FILE C:\DWG\PROJECT FILES\MFT240_South_18th\CADD DRAWINGS\U17_CDB_Van_Buren.dgn



CITY OF QUINCY
UTILITIES &
ENGINEERING

USER NAME = mtunis	DESIGNED -	REVISED -
	DRAWN -	REVISED -
PLOT SCALE = 10,0000 ft / in.	CHECKED -	REVISED -
PLOT DATE = 12/30/2024	DATE -	REVISED -

CITY OF QUINCY, ILLINOIS

GEOMETRIC DETAILS
18TH & VAN BUREN

SCALE: NONE SHEET 3 OF 11 SHEETS STA. TO STA.

F.A.U. RTE.	SECTION	COUNTY	TOTAL SHEETS	SHEET NO.
7824	21-00340-00-RS	ADAMS	34	18
CONTRACT NO. 93830				
ILLINOIS		FED. AID PROJECT		

EDGE OF PAVEMENT ELEVATIONS

POINT	18TH STREET		VAN BUREN STREET		NORTHING	EASTING	ELEVATION	
	STATION	OFFSET	STATION	OFFSET				
B01	17+24.41	17.32' LT	2+83.23	31.19' LT	1,185,108.09	1,954,255.80	600.10	*
B02	17+23.83	17.32' LT	2+83.23	30.61' LT	1,185,107.51	1,954,255.79	600.12	
B03	17+20.11	17.74' LT	2+82.85	26.89' LT	1,185,103.80	1,954,255.30	600.18	*
B04	17+16.59	18.98' LT	2+81.64	23.35' LT	1,185,100.30	1,954,253.99	600.25	*
B05	17+15.55	19.53' LT	2+81.10	22.30' LT	1,185,099.27	1,954,253.42	600.22	
B06	17+13.43	20.98' LT	2+79.67	20.18' LT	1,185,097.18	1,954,251.93	600.18	
B07	17+10.80	23.63' LT	2+77.05	17.52' LT	1,185,094.60	1,954,249.23	600.15	
B08	17+09.58	25.41' LT	2+75.28	16.28' LT	1,185,093.41	1,954,247.43	600.13	
B09	17+08.84	26.81' LT	2+73.89	15.52' LT	1,185,092.69	1,954,246.02	600.12	
B10	17+07.63	30.34' LT	2+70.36	14.28' LT	1,185,091.55	1,954,242.46	600.09	
B11	17+07.24	34.06' LT	2+66.65	13.86' LT	1,185,091.24	1,954,238.74	600.03	*
B12	16+90.24	33.93' LT	2+66.95	3.14' RT	1,185,074.24	1,954,238.55	600.31	*
B13	16+73.24	33.80' LT	2+67.25	20.14' RT	1,185,057.23	1,954,238.37	600.08	*
B14	16+72.81	30.12' LT	2+70.93	20.53' RT	1,185,056.74	1,954,242.04	600.20	
B15	16+71.58	26.63' LT	2+74.43	21.73' RT	1,185,055.45	1,954,245.50	600.28	
B16	16+70.93	25.40' LT	2+75.67	22.37' RT	1,185,054.77	1,954,246.72	600.32	
B17	16+69.61	23.50' LT	2+77.58	23.67' RT	1,185,053.42	1,954,248.60	600.40	
B18	16+66.99	20.89' LT	2+80.22	26.26' RT	1,185,050.75	1,954,251.16	600.60	*
B19	16+63.86	18.92' LT	2+82.22	29.37' RT	1,185,047.58	1,954,253.07	600.71	*
B20	16+62.37	18.28' LT	2+82.87	30.86' RT	1,185,046.07	1,954,253.68	600.73	*
B21	16+60.37	17.69' LT	2+83.48	32.85' RT	1,185,044.07	1,954,254.23	600.74	*
B22	16+57.37	17.29' LT	2+83.92	35.85' RT	1,185,041.06	1,954,254.58	600.78	*
B23	16+56.69	17.27' LT	2+83.94	36.52' RT	1,185,040.38	1,954,254.59	600.79	*
B24	16+50.69	17.26' LT	2+84.01	42.53' RT	1,185,034.38	1,954,254.49	600.85	*
B25	16+42.37	17.24' LT	2+84.11	50.85' RT	1,185,026.06	1,954,254.35	600.94	*
B26	16+69.70	17.52' LT	2+83.56	23.52' RT	1,185,053.39	1,954,254.58	MATCH	*
B27	16+92.71	17.35' LT	2+83.51	0.51' RT	1,185,076.39	1,954,255.18	MATCH	*
B28	17+15.72	17.18' LT	2+83.45	22.50' LT	1,185,099.40	1,954,255.77	MATCH	*

*MATCH EXISTING

SIDEWALK ELEVATIONS

POINT	18TH STREET		VAN BUREN STREET		NORTHING	EASTING	ELEVATION
	STATION	OFFSET	STATION	OFFSET			
25	17+20.55	19.26' LT	2+81.32	27.31' LT	1,185,104.26	1,954,253.78	600.20
26	17+20.54	21.39' LT	2+79.19	27.28' LT	1,185,104.30	1,954,251.65	600.22
27	17+20.54	25.41' LT	2+75.17	27.24' LT	1,185,104.37	1,954,247.63	600.45
28	17+20.54	30.41' LT	2+70.17	27.19' LT	1,185,104.47	1,954,242.63	600.49
29	17+15.54	30.41' LT	2+70.22	22.19' LT	1,185,099.47	1,954,242.54	600.41
30	17+11.46	30.41' LT	2+70.26	18.11' LT	1,185,095.38	1,954,242.46	600.11
31	17+09.24	30.41' LT	2+70.28	15.89' LT	1,185,093.16	1,954,242.42	600.10
32	17+11.46	25.41' LT	2+75.26	18.16' LT	1,185,095.29	1,954,247.46	600.14
33	17+15.54	25.41' LT	2+75.22	22.24' LT	1,185,099.38	1,954,247.54	600.44
34	17+15.54	21.39' LT	2+79.24	22.28' LT	1,185,099.30	1,954,251.56	600.21

SIDEWALK ELEVATIONS

POINT	18TH STREET		VAN BUREN STREET		NORTHING	EASTING	ELEVATION
	STATION	OFFSET	STATION	OFFSET			
51	16+71.29	29.60' LT	2+70.67	22.12' RT	1,185,055.16	1,954,241.73	600.21
52	16+69.11	29.63' LT	2+70.67	24.31' RT	1,185,052.97	1,954,241.67	600.23
53	16+69.05	24.63' LT	2+75.67	24.31' RT	1,185,052.83	1,954,246.66	600.31
54	16+62.40	29.71' LT	2+70.67	31.01' RT	1,185,046.27	1,954,241.48	600.77
55	16+62.40	24.71' LT	2+75.67	30.95' RT	1,185,046.19	1,954,246.48	600.85
56	16+57.40	24.77' LT	2+75.67	35.95' RT	1,185,041.19	1,954,246.33	600.85
57	16+57.40	29.77' LT	2+70.67	36.01' RT	1,185,041.28	1,954,241.33	600.86
58	16+52.40	29.77' LT	2+70.73	41.01' RT	1,185,036.28	1,954,241.25	600.94
59	16+42.40	24.15' LT	2+76.46	50.94' RT	1,185,026.19	1,954,246.70	601.36
60	16+42.40	18.13' LT	2+82.43	50.87' RT	1,185,026.09	1,954,252.67	601.20
61	16+50.82	18.18' LT	2+82.32	42.45' RT	1,185,034.51	1,954,252.81	601.28
62	16+57.40	18.20' LT	2+82.23	35.87' RT	1,185,041.09	1,954,252.89	600.78
63	16+57.40	19.30' LT	2+81.13	35.88' RT	1,185,041.10	1,954,251.79	600.79
64	16+62.40	19.30' LT	2+81.07	30.88' RT	1,185,046.10	1,954,251.88	600.72
65	16+65.81	21.25' LT	2+79.08	27.50' RT	1,185,049.55	1,954,249.98	600.75

*MATCH EXISTING

EDGE OF PAVEMENT ELEVATIONS

POINT	18TH STREET		VAN BUREN STREET		NORTHING	EASTING	ELEVATION	
	STATION	OFFSET	STATION	OFFSET				
A01	17+06.60	61.22' RT	3+61.08	14.16' LT	1,185,088.86	1,954,333.14	602.98	*
A02	17+06.67	54.44' RT	3+54.30	14.16' LT	1,185,089.05	1,954,326.36	602.30	
A03	17+06.74	47.66' RT	3+47.52	14.16' LT	1,185,089.25	1,954,319.58	601.50	
A04	17+06.81	40.88' RT	3+40.74	14.16' LT	1,185,089.44	1,954,312.81	600.95	
A05	17+06.85	36.50' RT	3+36.35	14.16' LT	1,185,089.56	1,954,308.42	600.76	
A06	17+06.87	34.10' RT	3+33.96	14.16' LT	1,185,089.63	1,954,306.03	600.72	
A07	17+07.11	31.50' RT	3+31.35	14.37' LT	1,185,089.91	1,954,303.43	600.68	
A08	17+07.32	30.44' RT	3+30.30	14.57' LT	1,185,090.15	1,954,302.37	600.66	
A09	17+08.57	26.97' RT	3+26.81	15.78' LT	1,185,091.46	1,954,298.93	600.59	
A10	17+10.55	23.86' RT	3+23.68	17.74' LT	1,185,093.50	1,954,295.85	600.51	
A11	17+13.17	21.26' RT	3+21.06	20.33' LT	1,185,096.16	1,954,293.30	600.43	*
A12	17+16.31	19.31' RT	3+19.07	23.44' LT	1,185,099.33	1,954,291.41	600.37	*
A13	17+19.79	18.10' RT	3+17.83	26.92' LT	1,185,102.84	1,954,290.26	600.30	*
A14	17+23.46	17.69' RT	3+17.38	30.58' LT	1,185,106.51	1,954,289.92	600.24	*
A15	17+25.27	17.69' RT	3+17.36	32.39' LT	1,185,108.32	1,954,289.95	600.17	*
A16	17+11.06	18.59' RT	3+18.41	18.19' LT	1,185,094.10	1,954,290.59	MATCH	*
A17	16+90.20	18.42' RT	3+18.46	2.64' RT	1,185,073.28	1,954,290.05	MATCH	*
A18	16+69.37	18.22' RT	3+18.51	23.47' RT	1,185,052.45	1,954,289.51	MATCH	*
A19	16+52.83	17.48' RT	3+17.96	40.02' RT	1,185,035.93	1,954,288.50	600.74	*
A20	16+55.42	17.48' RT	3+17.93	37.42' RT	1,185,038.52	1,954,288.54	600.73	*
A21	16+56.24	17.48' RT	3+17.92	36.60' RT	1,185,039.34	1,954,288.56	600.72	*
A22	16+59.96	17.91' RT	3+18.30	32.88' RT	1,185,043.05	1,954,289.04	600.71	*
A23	16+63.48	19.15' RT	3+19.51	29.34' RT	1,185,046.55	1,954,290.35	600.65	*
A24	16+66.64	21.16' RT	3+21.48	26.16' RT	1,185,049.68	1,954,292.40	600.55	*
A25	16+69.27	23.82' RT	3+24.11	23.50' RT	1,185,052.26	1,954,295.11	600.50	
A26	16+71.23	27.00' RT	3+27.26	21.50' RT	1,185,054.17	1,954,298.32	600.65	
A27	16+72.43	30.54' RT	3+30.79	20.26' RT	1,185,055.31	1,954,301.88	600.81	
A28	16+72.81	34.26' RT	3+34.51	19.84' RT	1,185,055.63	1,954,305.61	600.87	
A29	16+72.79	35.57' RT	3+35.81	19.84' RT	1,185,055.59	1,954,306.91	600.89	
A30	16+72.73	40.91' RT	3+41.15	19.84' RT	1,185,055.44	1,954,312.25	601.08	
A31	16+72.65	47.55' RT	3+47.79	19.84' RT	1,185,055.25	1,954,318.89	601.63	
A32	16+72.57	54.19' RT	3+54.44	19.84' RT	1,185,055.06	1,954,325.53	602.43	
A33	16+72.49	60.84' RT	3+61.08	19.84' RT	1,185,054.88	1,954,332.17	603.11	*
A34	16+89.49	61.04' RT	3+61.08	2.84' RT	1,185,071.87	1,954,332.65	603.32	*

*MATCH EXISTING


SIDEWALK ELEVATIONS

POINT	18TH STREET		VAN BUREN STREET		NORTHING	EASTING	ELEVATION
	STATION	OFFSET	STATION	OFFSET			
1	17+08.71	31.51' RT	3+31.35	15.97' LT	1,185,091.52	1,954,303.47	600.67
2	17+08.66	36.51' RT	3+36.35	15.97' LT	1,185,091.38	1,954,308.47	600.75
3	17+15.50	36.58' RT	3+36.35	22.81' LT	1,185,098.21	1,954,308.66	600.90
4	17+20.55	36.63' RT	3+36.35	27.86' LT	1,185,103.26	1,954,308.81	600.82
5	17+20.55	31.63' RT	3+31.35	27.81' LT	1,185,103.35	1,954,303.81	600.72
6	17+20.55	25.70' RT	3+25.42	27.75' LT	1,185,103.46	1,954,297.88	600.65
7	17+20.55	21.53' RT	3+21.25	27.71' LT	1,185,103.53	1,954,293.70	600.32
8	17+20.55	19.56' RT	3+19.28	27.69' LT	1,185,103.57	1,954,291.73	600.31
9	17+15.55	21.53' RT	3+21.30	22.71' LT	1,185,098.53	1,954,293.61	600.40
10	17+15.55	25.70' RT	3+25.47	22.75' LT	1,185,098.46	1,954,297.79	600.73
11	17+15.55	31.58' RT	3+31.35	22.81' LT	1,185,098.35	1,954,303.67	600.82

LEGEND


- DETECTABLE WARNINGS
- SIDE CURB
- RAMP SIDE FLARE
- RAMP SLOPE DIRECTION

SEE HIGHWAY STANDARD 424001
FOR CURB RAMP DETAILS NOT SHOWN

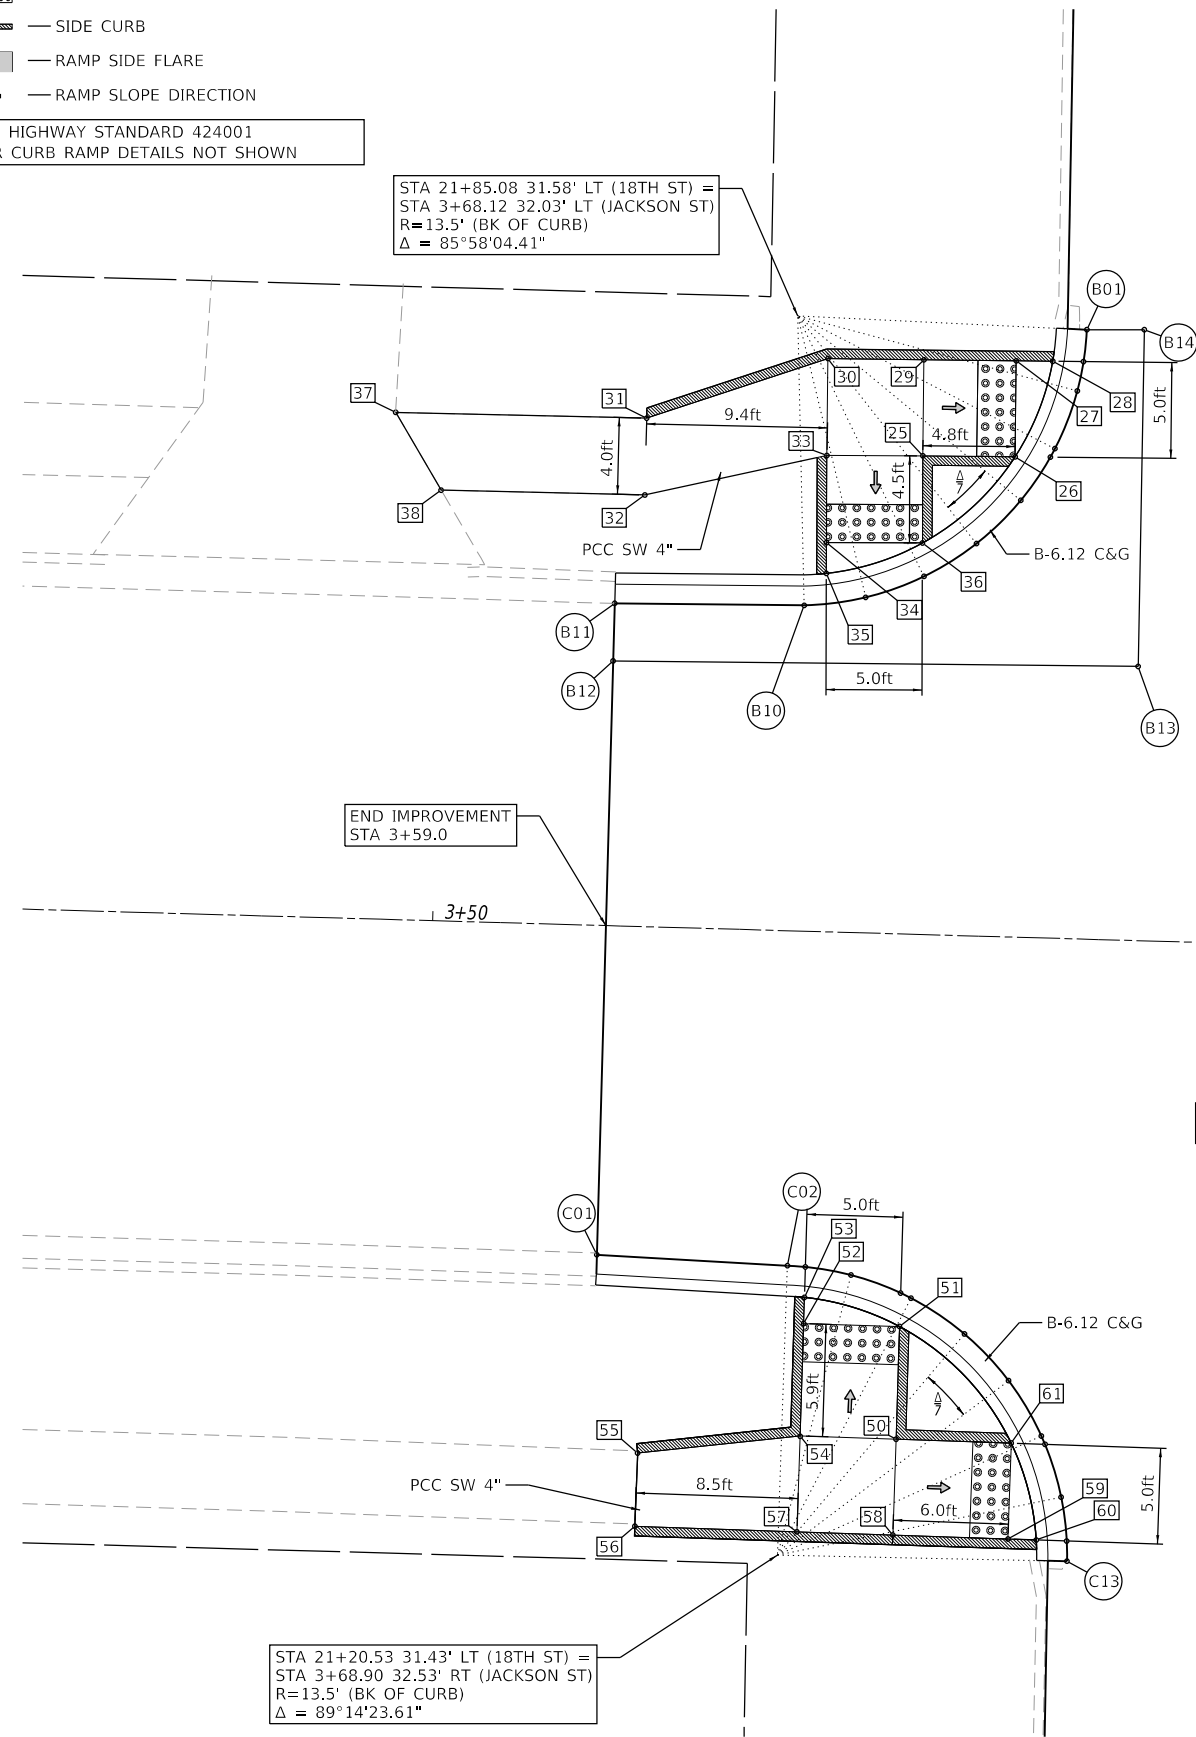


POT STA 21+52.75 (18TH ST) =
POT STA 4+00.00 (JACKSON)

INLET TO BE RECONSTRUCTED, 1 EACH

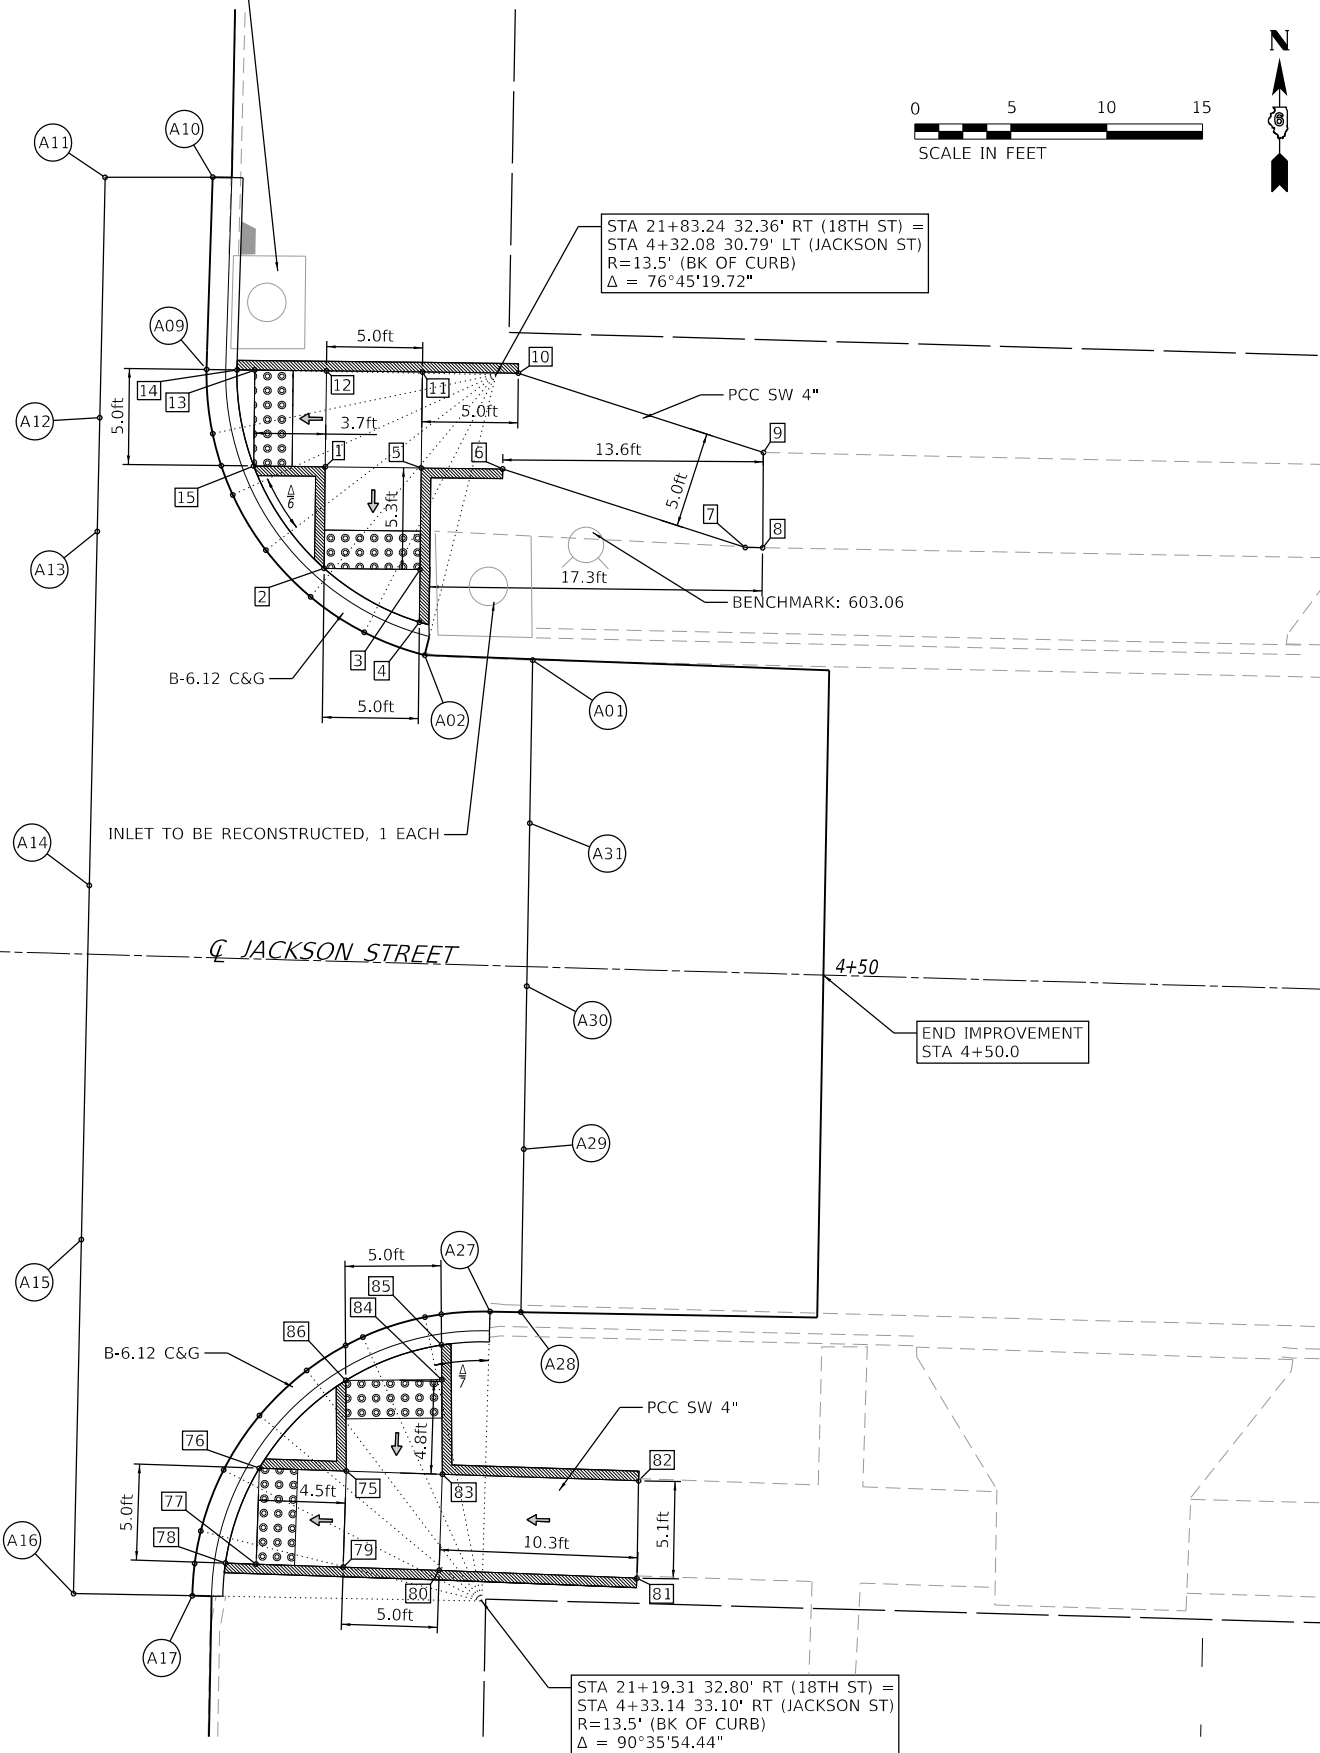

MODEL: Default
FILE: C:\PROJECT FILES\MTF240_South_18th\CADD DRAWINGS\0319 EDC Jackson.dgn

 

USER NAME = mtunis	DESIGNED -	REVISED -
PLOT SCALE = 10.0000 ft / in.	DRAWN -	REVISED -
PLOT DATE = 12/30/2024	CHECKED -	REVISED -
	DATE -	REVISED -

CITY OF QUINCY, ILLINOIS

GEOMETRIC DETAILS 18TH & JACKSON

SCALE: 1" = 10' SHEET 4 OF 11 SHEETS STA. TO STA.

F.A.U. RTE.	SECTION	COUNTY	TOTAL SHEETS	SHEET NO.
7824	21-00340-00-RS	ADAMS	34	19
CONTRACT NO. 93830				
ILLINOIS FED. AID PROJECT				

MODEL Default
FILE NAME: I:\PROJECT FILES\MTF240_South_18th\CADD DRAWINGS\0319 EDC\dcsc004.dgn



CITY OF QUINCY
UTILITIES &
ENGINEERING

USER NAME	= mtunis	DESIGNED -	REVISED -
		DRAWN -	REVISED -
PLOT SCALE	= 10,0000 ft / in.	CHECKED -	REVISED -
PLOT DATE	= 12/30/2024	DATE -	REVISED -

CITY OF QUINCY, ILLINOIS

GEOMETRIC DETAILS
18TH & JACKSON

SCALE: NONE SHEET 5 OF 11 SHEETS STA. TO STA.

F.A.U. RTE.	SECTION	COUNTY	TOTAL SHEETS	SHEET NO.
7824	21-00340-00-RS	ADAMS	34	20
CONTRACT NO. 93830				
		ILLINOIS	FED. AID PROJECT	

EDGE OF PAVEMENT ELEVATIONS

POINT	18TH STREET		JACKSON STREET		NORTHING	EASTING	ELEVATION
	STATION	OFFSET	STATION	OFFSET			
B01	21+84.64	16.51' LT	3+83.20	31.74' LT	1,185,568.26	1,954,264.14	601.11
B02	21+82.98	16.65' LT	3+83.07	30.08' LT	1,185,566.60	1,954,263.97	601.01
B03	21+81.45	16.94' LT	3+82.79	28.54' LT	1,185,565.07	1,954,263.65	600.96
B04	21+78.42	18.05' LT	3+81.71	25.50' LT	1,185,562.06	1,954,262.48	600.84
B05	21+77.97	18.28' LT	3+81.49	25.05' LT	1,185,561.62	1,954,262.24	600.82
B06	21+75.69	19.78' LT	3+80.01	22.76' LT	1,185,559.37	1,954,260.70	600.76
B07	21+73.39	22.04' LT	3+77.77	20.44' LT	1,185,557.11	1,954,258.39	600.71
B08	21+71.63	24.75' LT	3+75.08	18.65' LT	1,185,555.40	1,954,255.66	600.65
B09	21+70.48	27.76' LT	3+72.07	17.48' LT	1,185,554.31	1,954,252.62	600.59
B10	21+70.01	30.95' LT	3+68.89	16.97' LT	1,185,553.89	1,954,249.42	600.49
B11	21+69.92	40.83' LT	3+59.02	16.79' LT	1,185,554.00	1,954,239.55	599.96
B12	21+66.92	40.85' LT	3+59.02	13.79' LT	1,185,551.00	1,954,239.47	600.04
B13	21+67.15	13.50' LT	3+86.37	14.28' LT	1,185,550.71	1,954,266.82	600.48
B14	21+84.70	13.51' LT	3+86.20	31.83' LT	1,185,568.26	1,954,267.14	601.22

*MATCH EXISTING

SIDEWALK ELEVATIONS

POINT	18TH STREET		JACKSON STREET		NORTHING	EASTING	ELEVATION
	STATION	OFFSET	STATION	OFFSET			
25	21+77.91	24.92' LT	3+74.84	24.93' LT	1,185,561.68	1,954,255.60	601.01
26	21+77.95	20.12' LT	3+79.65	25.02' LT	1,185,561.64	1,954,260.41	600.81
27	21+82.95	20.15' LT	3+79.57	30.02' LT	1,185,566.63	1,954,260.47	601.03
28	21+82.97	18.25' LT	3+81.47	30.05' LT	1,185,566.61	1,954,262.37	601.02
29	21+82.91	24.96' LT	3+74.76	29.93' LT	1,185,566.68	1,954,255.66	601.09
30	21+82.88	29.96' LT	3+69.76	29.86' LT	1,185,566.75	1,954,250.66	601.01
31	21+79.60	39.35' LT	3+60.41	26.49' LT	1,185,563.65	1,954,241.21	600.67
32	21+75.60	39.36' LT	3+60.43	22.49' LT	1,185,559.65	1,954,241.12	600.52
33	21+77.84	29.92' LT	3+69.84	24.81' LT	1,185,561.70	1,954,250.60	600.93
34	21+73.30	29.86' LT	3+69.96	20.27' LT	1,185,557.16	1,954,250.58	600.58
35	21+71.69	29.83' LT	3+69.99	18.66' LT	1,185,555.56	1,954,250.58	600.56
36	21+73.37	24.86' LT	3+74.95	20.39' LT	1,185,557.14	1,954,255.58	600.66
37	21+79.67	53.47' LT	3+47.27	26.41' LT	1,185,563.95	1,954,228.08	600.50
38	21+75.67	51.00' LT	3+49.78	22.44' LT	1,185,559.90	1,954,230.48	600.27

*MATCH EXISTING

EDGE OF PAVEMENT ELEVATIONS

POINT	18TH STREET		JACKSON STREET		NORTHING	EASTING	ELEVATION
	STATION	OFFSET	STATION	OFFSET			
C01	21+36.01	41.13' LT	3+59.04	17.15' RT	1,185,520.06	1,954,238.62	599.51
C02	21+35.62	31.19' LT	3+68.99	17.45' RT	1,185,519.49	1,954,248.55	599.55
C03	21+35.57	30.25' LT	3+69.92	17.48' RT	1,185,519.43	1,954,249.48	599.54
C04	21+35.19	27.86' LT	3+72.31	17.84' RT	1,185,519.00	1,954,251.86	599.53
C05	21+34.30	25.27' LT	3+74.92	18.70' RT	1,185,518.07	1,954,254.44	599.46
C06	21+34.04	24.72' LT	3+75.47	18.95' RT	1,185,517.80	1,954,254.99	599.45
C07	21+32.23	21.90' LT	3+78.31	20.74' RT	1,185,515.93	1,954,257.77	599.41
C08	21+29.84	19.56' LT	3+80.68	23.11' RT	1,185,513.50	1,954,260.07	599.25
C09	21+26.99	17.80' LT	3+82.46	25.94' RT	1,185,510.62	1,954,261.78	599.11
C10	21+26.56	17.60' LT	3+82.66	26.36' RT	1,185,510.19	1,954,261.96	599.10
C11	21+23.82	16.71' LT	3+83.58	29.09' RT	1,185,507.43	1,954,262.81	599.00
C12	21+21.54	16.38' LT	3+83.94	31.37' RT	1,185,505.15	1,954,263.10	598.99
C13	21+20.49	16.35' LT	3+83.98	32.42' RT	1,185,504.10	1,954,263.11	598.86

*MATCH EXISTING

SIDEWALK ELEVATIONS

POINT	18TH STREET		JACKSON STREET		NORTHING	EASTING	ELEVATION
	STATION	OFFSET	STATION	OFFSET			
50	21+26.68	25.36' LT	3+74.90	26.32' RT	1,185,510.45	1,954,254.21	599.46
51	21+32.56	25.29' LT	3+74.92	20.44' RT	1,185,516.32	1,954,254.39	599.45
52	21+32.62	30.29' LT	3+69.92	20.43' RT	1,185,516.48	1,954,249.39	599.54
53	21+33.98	30.27' LT	3+69.92	19.07' RT	1,185,517.84	1,954,249.43	599.53
54	21+26.74	30.36' LT	3+69.90	26.31' RT	1,185,510.60	1,954,249.21	599.54
55	21+25.71	38.81' LT	3+61.46	27.42' RT	1,185,509.73	1,954,240.74	600.05
56	21+21.90	38.89' LT	3+61.42	31.24' RT	1,185,505.92	1,954,240.60	600.11
57	21+21.76	30.44' LT	3+69.87	31.29' RT	1,185,505.63	1,954,249.04	599.46
58	21+21.69	25.44' LT	3+74.87	31.32' RT	1,185,505.46	1,954,254.04	599.37
59	21+21.59	19.44' LT	3+80.87	31.35' RT	1,185,505.25	1,954,260.03	598.89
60	21+21.57	17.97' LT	3+82.35	31.36' RT	1,185,505.20	1,954,261.51	598.88
61	21+26.59	19.36' LT	3+80.90	26.35' RT	1,185,510.25	1,954,260.20	599.11

*MATCH EXISTING

EDGE OF PAVEMENT ELEVATIONS

POINT	18TH STREET		JACKSON STREET		NORTHING	EASTING	ELEVATION
	STATION	OFFSET	STATION	OFFSET			
A01	21+68.39	34.55' RT	4+34.41	15.97' LT	1,185,551.04	1,954,314.88	600.12
A02	21+68.55	28.92' RT	4+28.77	16.07' LT	1,185,551.30	1,954,309.26	600.20
A03	21+69.68	25.76' RT	4+25.60	17.17' LT	1,185,552.49	1,954,306.11	600.25
A04	21+71.47	22.92' RT	4+22.74	18.94' LT	1,185,554.34	1,954,303.31	600.30
A05	21+73.86	20.55' RT	4+20.35	21.30' LT	1,185,556.77	1,954,300.99	600.52
A06	21+76.71	18.76' RT	4+18.54	24.13' LT	1,185,559.65	1,954,299.26	600.73
A07	21+78.22	18.14' RT	4+17.90	25.64' LT	1,185,561.18	1,954,298.66	600.84
A08	21+79.88	17.66' RT	4+17.40	27.30' LT	1,185,562.84	1,954,298.21	600.88
A09	21+83.22	17.28' RT	4+16.99	30.63' LT	1,185,566.19	1,954,297.89	600.81
A10	21+93.24	17.41' RT	4+17.03	40.65' LT	1,185,576.20	1,954,298.22	601.58
A11	21+93.12	11.80' RT	4+11.43	40.48' LT	1,185,576.19	1,954,292.61	601.89
A12	21+80.59	11.76' RT	4+11.50	27.95' LT	1,185,563.67	1,954,292.33	601.29
A13	21+74.67	11.74' RT	4+11.54	22.03' LT	1,185,557.75	1,954,292.20	601.09
A14	21+56.22	11.68' RT	4+11.65	3.58' LT	1,185,539.30	1,954,291.78	600.37
A15	21+37.76	11.61' RT	4+11.76	14.87' RT	1,185,520.85	1,954,291.37	599.66
A16	21+19.31	11.53' RT	4+11.87	33.32' RT	1,185,502.41	1,954,290.96	598.91
A17	21+19.31	17.72' RT	4+18.06	33.26' RT	1,185,502.29	1,954,297.15	598.72
A18	21+20.99	17.81' RT	4+18.14	31.57' RT	1,185,503.98	1,954,297.28	598.80
A19	21+22.69	18.10' RT	4+18.41	29.88' RT	1,185,505.67	1,954,297.59	598.88
A20	21+25.89	19.23' RT	4+19.50	26.66' RT	1,185,508.85	1,954,298.78	599.03
A21	21+28.77	21.05' RT	4+21.29	23.77' RT	1,185,511.69	1,954,300.65	599.14
A22	21+31.16	23.47' RT	4+23.68	21.35' RT	1,185,514.04	1,954,303.11	599.25
A23	21+32.49	25.46' RT	4+25.67	20.00' RT	1,185,515.33	1,954,305.13	599.33
A24	21+32.95	26.36' RT	4+26.56	19.53' RT	1,185,515.78	1,954,306.03	599.35
A25	21+34.05	29.57' RT	4+29.76	18.40' RT	1,185,516.81	1,954,309.27	599.40
A26	21+34.21	30.42' RT	4+30.61	18.23' RT	1,185,516.96	1,954,310.12	599.41
A27	21+34.39	32.96' RT	4+33.14	18.02' RT	1,185,517.10	1,954,312.66	599.46
A28	21+34.39	34.56' RT	4+34.75	18.00' RT	1,185,517.07	1,954,314.27	599.50
A29	21+42.89	34.56' RT	4+34.66	9.51' RT	1,185,525.56	1,954,314.42	599.86
A30	21+51.38	34.56' RT	4+34.58	1.02' RT	1,185,534.06	1,954,314.58	600.19
A31	21+59.90	34.56' RT	4+34.49	7.48' LT	1,185,542.55	1,954,314.73	600.23

*MATCH EXISTING

SIDEWALK ELEVATIONS

POINT	18TH STREET		JACKSON STREET		NORTHING	EASTING	ELEVATION
	STATION	OFFSET	STATION	OFFSET			
1	21+78.26	23.56' RT	4+23.32	25.73' LT	1,185,561.11	1,954,304.08	600.72
2	21+72.97	23.59' RT	4+23.40	20.44' LT	1,185,555.82	1,954,304.01	600.29
3	21+73.01	28.59' RT	4+28.40	20.52' LT	1,185,555.76	1,954,309.01	600.21
4	21+70.27	28.61' RT	4+28.45	17.78' LT	1,185,553.02	1,954,308.98	600.19
5	21+78.29	28.56' RT	4+28.32	25.81' LT	1,185,561.05	1,954,309.08	600.64
6	21+78.32	32.80' RT	4+32.56	25.88' LT	1,185,561.00	1,954,313.32	600.70
7	21+74.47	45.51' RT	4+45.30	22.15' LT	1,185,556.91	1,954,325.95	600.94
8	21+74.48	46.42' RT	4+46.22	22.16' LT	1,185,556.90	1,954,326.87	600.96
9	21+79.44	46.36' RT	4+46.11	27.12' LT	1,185,561.86	1,954,326.90	601.06
10	21+83.33	33.52' RT	4+33.24	30.89' LT	1,185,565.99	1,954,314.14	600.78
11	21+83.29	28.52' RT	4+28.24	30.81' LT	1,185,566.05	1,954,309.14	600.73
12	21+83.26	23.52' RT	4+23.24	30.73' LT	1,185,566.11	1,954,304.14	600.82
13	21+83.23	19.79' RT	4+19.50	30.67' LT	1,185,566.16	1,954,300.40	600.81
14	21+83.23	18.86' RT	4+18.58	30.65' LT	1,185,566.17	1,954,299.48	600.80
15	21+78.23	19.82' RT	4+19.58	25.67' LT	1,185,561.16	1,954,300.34	600.61

LEGEND

-  — DETECTABLE WARNINGS
-  — SIDE CURB
-  — RAMP SIDE FLARE
-  — RAMP SLOPE DIRECTION

SEE HIGHWAY STANDARD 424001
FOR CURB RAMP DETAILS NOT SHOWN

EDGE OF PAVEMENT ELEVATIONS

POINT	18TH STREET		ADAMS STREET		NORTHING	EASTING	ELEVATION
	STATION	OFFSET	STATION	OFFSET			
A01	25+78.91	16.25' RT	5+17.35	34.68' RT	1,185,961.82	1,954,305.18	611.80
A02	25+80.01	16.25' RT	5+17.34	33.58' RT	1,185,962.93	1,954,305.20	611.82
A03	25+82.23	16.39' RT	5+17.47	31.37' RT	1,185,965.13	1,954,305.39	611.91
A04	25+83.71	16.66' RT	5+17.72	29.88' RT	1,185,966.62	1,954,305.69	611.93
A05	25+87.22	17.89' RT	5+18.92	26.36' RT	1,185,970.10	1,954,306.98	612.03
A06	25+90.37	19.87' RT	5+20.87	23.19' RT	1,185,973.22	1,954,309.02	612.20
A07	25+93.00	22.51' RT	5+23.48	20.54' RT	1,185,975.80	1,954,311.70	612.31
A08	25+94.98	25.66' RT	5+26.62	18.53' RT	1,185,977.71	1,954,314.89	612.41
A09	25+95.33	26.46' RT	5+27.41	18.17' RT	1,185,978.05	1,954,315.70	612.46
A10	25+96.20	29.18' RT	5+30.12	17.28' RT	1,185,978.87	1,954,318.43	612.52
A11	25+96.55	31.46' RT	5+32.40	16.91' RT	1,185,979.18	1,954,320.72	612.58
A12	25+96.61	32.88' RT	5+33.82	16.84' RT	1,185,979.21	1,954,322.14	612.63
A13	25+96.59	38.38' RT	5+39.32	16.80' RT	1,185,979.09	1,954,327.64	612.82

*MATCH EXISTING


SIDEWALK ELEVATIONS

POINT	18TH STREET		ADAMS STREET		NORTHING	EASTING	ELEVATION
	STATION	OFFSET	STATION	OFFSET			
1	25+82.23	17.99' RT	5+19.06	31.35' RT	1,185,965.11	1,954,306.99	611.92
2	25+82.23	19.68' RT	5+20.75	31.33' RT	1,185,965.08	1,954,308.67	611.93
3	25+87.23	19.67' RT	5+20.70	26.33' RT	1,185,970.08	1,954,308.76	612.03
4	25+87.23	26.47' RT	5+27.49	26.27' RT	1,185,969.96	1,954,315.55	612.53
5	25+82.23	26.47' RT	5+27.54	31.27' RT	1,185,964.96	1,954,315.47	612.46
6	25+82.24	31.47' RT	5+32.54	31.22' RT	1,185,964.87	1,954,320.47	612.51
7	25+87.24	31.47' RT	5+32.49	26.22' RT	1,185,969.87	1,954,320.55	612.58
8	25+93.61	31.46' RT	5+32.43	19.85' RT	1,185,976.24	1,954,320.67	612.56
9	25+94.96	31.46' RT	5+32.42	18.49' RT	1,185,977.59	1,954,320.69	612.57
10	25+93.60	26.46' RT	5+27.43	19.90' RT	1,185,976.32	1,954,315.67	612.47

*MATCH EXISTING

CL SOUTH 18TH STREET

26

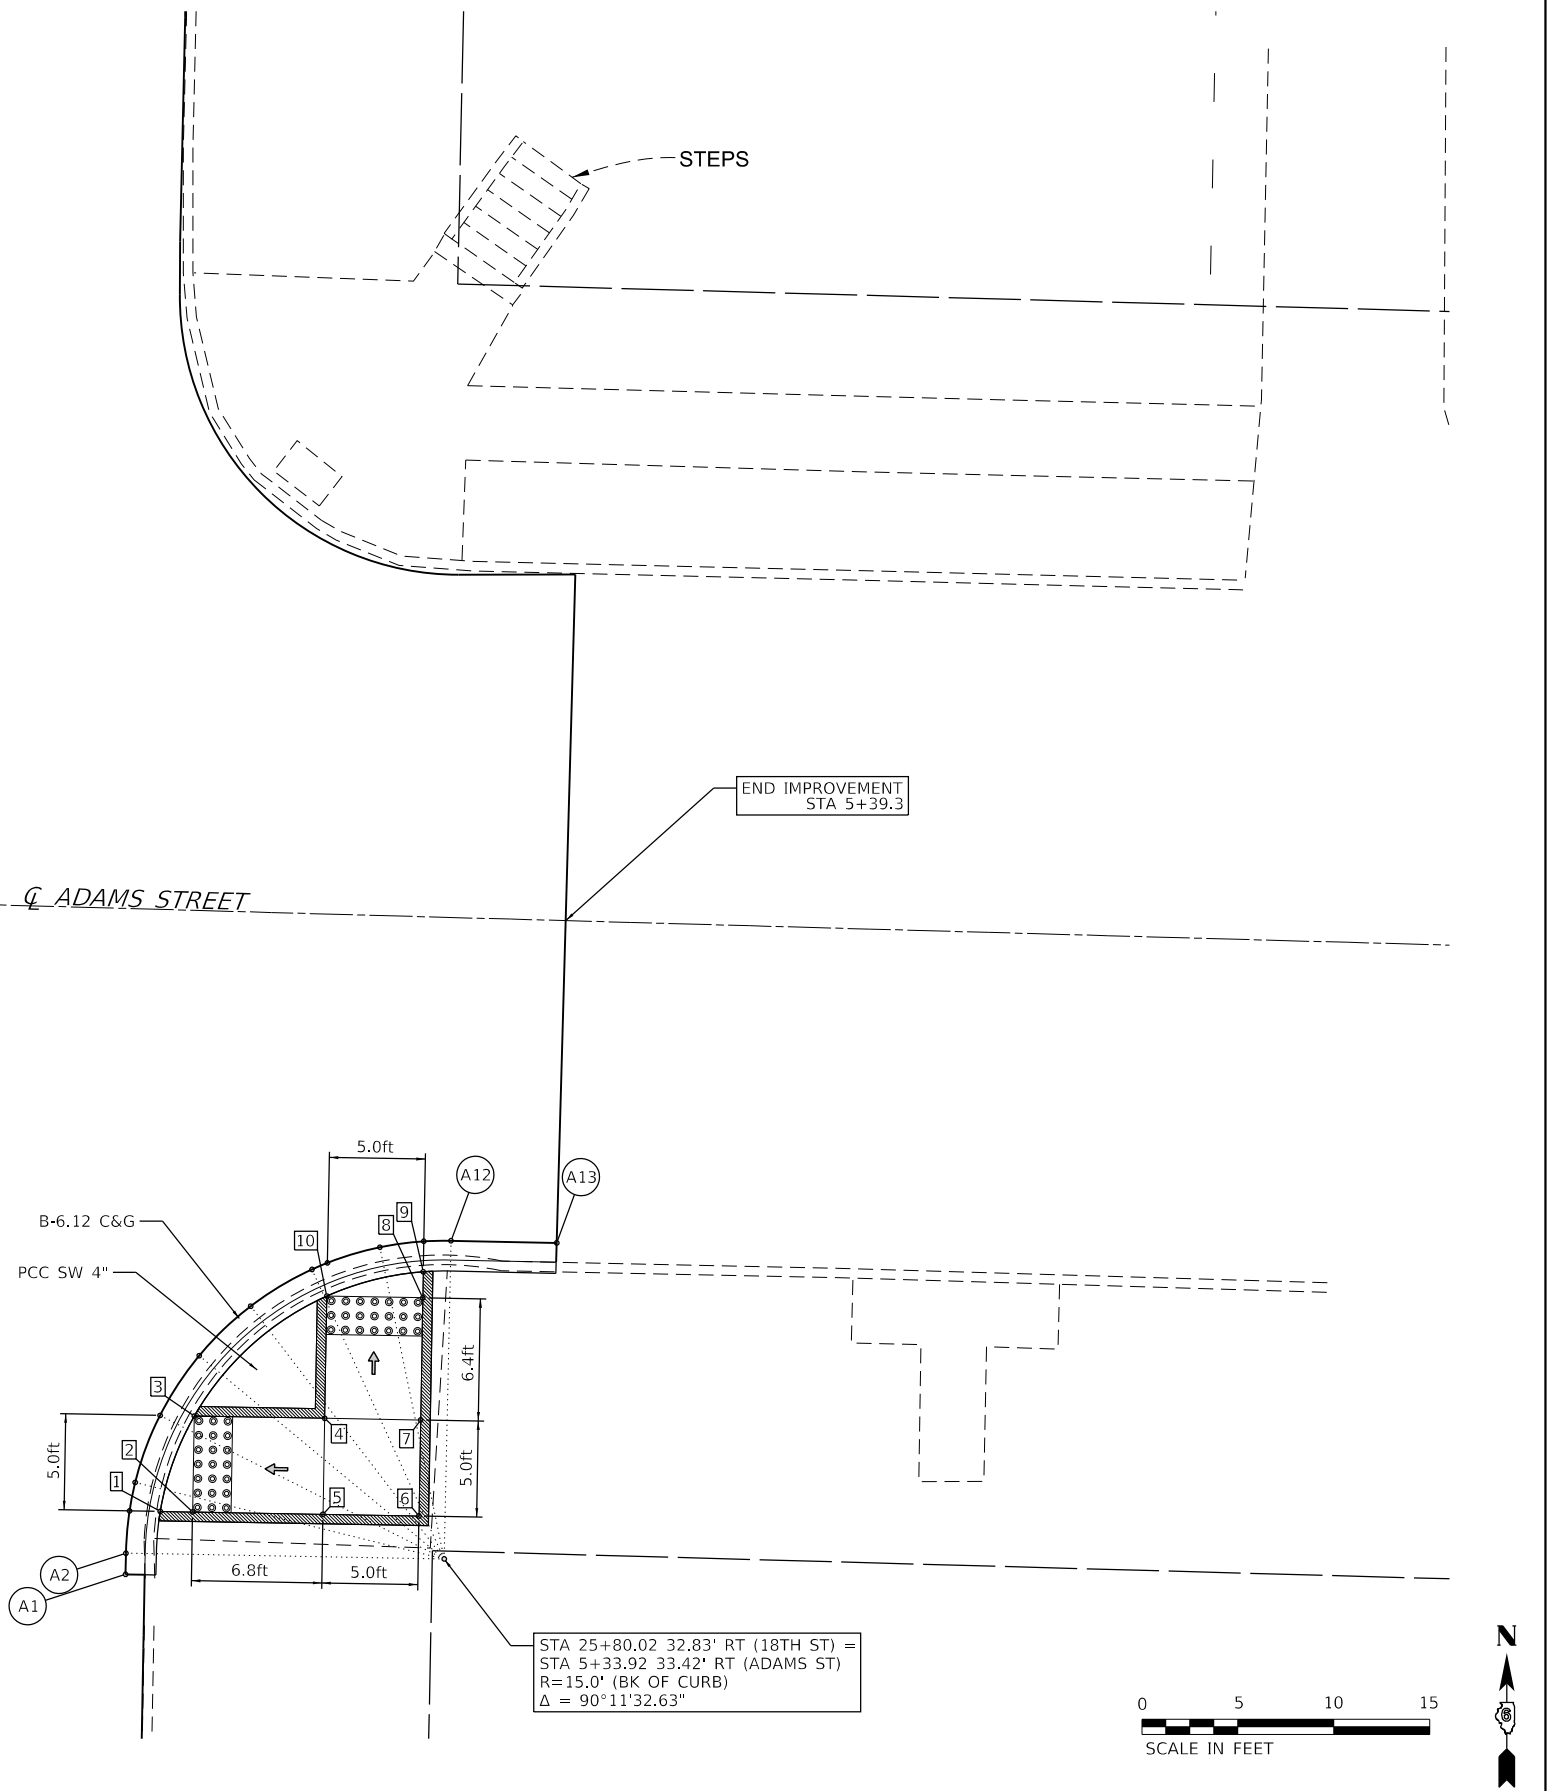

CITY OF QUINCY, ILLINOIS

GEOMETRIC DETAILS
18TH & ADAMS

SCALE: 1" = 10' SHEET 6 OF 11 SHEETS STA. TO STA.

F.A.U. RTE.	SECTION	COUNTY	TOTAL SHEETS	SHEET NO.
7824	21-00340-00-RS	ADAMS	34	21
CONTRACT NO. 93830				
ILLINOIS FED. AID PROJECT				

USER NAME = mtunis	DESIGNED -	REVISED -
	DRAWN -	REVISED -
PLOT SCALE = 10,0000 ft / in.	CHECKED -	REVISED -
PLOT DATE = 12/30/2024	DATE -	REVISED -

LEGEND

- DETECTABLE WARNINGS
 - SIDE CURB
 - RAMP SIDE FLARE
 - RAMP SLOPE DIRECTION
- SEE HIGHWAY STANDARD 424001
FOR CURB RAMP DETAILS NOT SHOWN

15 FT RULE UTILIZED HERE
(PROWAG R304.2.1 EXCEPTION)

STA 35+71.08 32.05' LT (18TH ST) =
STA 6+67.69 33.50' LT (MADISON ST)
R=14.0' (BK OF CURB)
 $\Delta = 90^{\circ}26'48.58''$

INLET TO BE ADJUSTED
WITH NEW TY 15 FRAME & LID

INLET TO BE ADJUSTED
WITH NEW TY 15 FRAME & LID

END IMPROVEMENT
STA 6+61.8

POT STA 35+37.34 (18TH ST) =
POT STA 7+00.00 (MADISON)

STA 35+06.04 32.05' LT (18TH ST) =
STA 6+68.28 31.63' RT (MADISON ST)
R=14.0' (BK OF CURB)
 $\Delta = 90^{\circ}02'30.78''$




STA 35+70.83 32.97' RT (18TH ST) =
STA 7+32.71 33.75' LT (MADISON ST)
R=14.0' (BK OF CURB)
 $\Delta = 90^{\circ}14'11.27''$

INLET TO BE ADJUSTED
WITH NEW TY 15 FRAME & LID

END IMPROVEMENT
STA 7+46.9

STA 35+05.57 33.13' RT (18TH ST) =
STA 7+33.46 31.41' RT (MADISON ST)
R=14.0' (BK OF CURB)
 $\Delta = 90^{\circ}02'36.71''$

MODEL: Default
FILE: C:\PROJECT FILES\MFT340_South_18th\CADD DRAWINGS\0322 GDE Madison.dgn

 

USER NAME = mtunis	DESIGNED -	REVISED -
PLOT SCALE = 10.0000 ft / in.	DRAWN -	REVISED -
PLOT DATE = 12/30/2024	CHECKED -	REVISED -
	DATE -	REVISED -

CITY OF QUINCY, ILLINOIS

GEOMETRIC DETAILS
18TH & MADISON

SCALE: 1" = 10' SHEET 7 OF 11 SHEETS STA. TO STA.

F.A.U. RTE.	SECTION	COUNTY	TOTAL SHEETS	SHEET NO.
7824	21-00340-00-RS	ADAMS	34	22
CONTRACT NO. 93830				
ILLINOIS FED. AID PROJECT				

MODEL Default
FILE NAME: I:\PROJECT FILES\MTF240_South_18thCADD.DRAWINGS\0322_CDE_Madison.dgn



CITY OF QUINCY
UTILITIES &
ENGINEERING

USER NAME = mturnis	DESIGNED -	REVISED -
	DRAWN -	REVISED -
PLOT SCALE = 10,0000 ft / in.	CHECKED -	REVISED -
PLOT DATE = 12/30/2024	DATE -	REVISED -

CITY OF QUINCY, ILLINOIS

GEOMETRIC DETAILS
18TH & MADISON

GEOMETRIC DETAILS 18TH & MADISON					F.A.U. RTE.	SECTION	COUNTY	TOTAL SHEETS	SHEET NO.
					7824	21-00340-00-RS	ADAMS	34	23
					CONTRACT NO. 93830				
SCALE: NONE	SHEET 8 OF 11 SHEETS	STA. TO STA.				ILLINOIS	FED. AID PROJECT		

EDGE OF PAVEMENT ELEVATIONS

POINT	18TH STREET		MADISON STREET		NORTHING	EASTING	ELEVATION
	STATION	OFFSET	STATION	OFFSET			
B01	35+85.20	16.55' LT	6+83.08	47.74' LT	1,186,968.57	1,954,290.64	614.14
B02	35+73.92	16.55' LT	6+83.17	36.45' LT	1,186,957.29	1,954,290.42	613.80
B03	35+71.17	16.55' LT	6+83.19	33.70' LT	1,186,954.54	1,954,290.37	613.90
B04	35+67.68	16.95' LT	6+82.82	30.22' LT	1,186,951.06	1,954,289.90	613.87
B05	35+64.38	18.11' LT	6+81.68	26.90' LT	1,186,947.78	1,954,288.68	613.85
B06	35+62.63	19.10' LT	6+80.71	25.15' LT	1,186,946.05	1,954,287.65	613.84
B07	35+61.41	19.98' LT	6+79.83	23.92' LT	1,186,944.85	1,954,286.75	613.82
B08	35+58.94	22.47' LT	6+77.36	21.43' LT	1,186,942.43	1,954,284.21	613.77
B09	35+57.39	24.86' LT	6+74.99	19.86' LT	1,186,940.92	1,954,281.79	613.73
B10	35+57.09	25.45' LT	6+74.40	19.56' LT	1,186,940.64	1,954,281.20	613.72
B11	35+55.95	28.77' LT	6+71.09	18.39' LT	1,186,939.56	1,954,277.86	613.66
B12	35+55.75	29.86' LT	6+70.00	18.19' LT	1,186,939.38	1,954,276.76	613.68
B13	35+55.59	32.25' LT	6+67.61	18.00' LT	1,186,939.26	1,954,274.36	613.65
B14	35+55.61	35.06' LT	6+64.80	18.00' LT	1,186,939.34	1,954,271.56	613.62
B15	35+55.63	38.08' LT	6+61.78	18.00' LT	1,186,939.42	1,954,268.54	613.70
B16	35+38.63	38.22' LT	6+61.78	1.00' LT	1,186,922.43	1,954,268.07	MATCH
B17	35+21.74	38.39' LT	6+61.77	16.00' RT	1,186,905.43	1,954,267.61	613.72
B18	35+21.67	31.89' LT	6+68.27	16.00' RT	1,186,905.26	1,954,274.11	613.19
B19	35+21.49	29.69' LT	6+70.48	16.16' RT	1,186,905.04	1,954,276.31	613.00
B20	35+21.25	28.45' LT	6+71.72	16.39' RT	1,186,904.78	1,954,277.54	612.99
B21	35+20.08	25.19' LT	6+74.99	17.52' RT	1,186,903.55	1,954,280.78	612.95
B22	35+19.82	24.69' LT	6+75.50	17.78' RT	1,186,903.29	1,954,281.28	612.94
B23	35+18.21	22.27' LT	6+77.94	19.36' RT	1,186,901.64	1,954,283.67	612.86
B24	35+15.75	19.83' LT	6+80.40	21.79' RT	1,186,899.14	1,954,286.07	612.76
B25	35+12.81	18.00' LT	6+82.26	24.72' RT	1,186,896.16	1,954,287.85	612.66
B26	35+11.86	17.58' LT	6+82.69	25.66' RT	1,186,895.21	1,954,288.25	612.64
B27	35+09.53	16.86' LT	6+83.44	27.98' RT	1,186,892.87	1,954,288.94	612.56
B28	35+06.86	16.49' LT	6+83.83	30.65' RT	1,186,890.19	1,954,289.26	612.51
B29	35+06.09	16.47' LT	6+83.86	31.42' RT	1,186,889.42	1,954,289.27	612.47
B30	34+99.68	16.47' LT	6+83.98	37.83' RT	1,186,883.02	1,954,289.16	612.22
B31	34+99.68	12.47' LT	6+87.93	37.79' RT	1,186,882.95	1,954,293.16	MATCH
B32	35+21.08	12.46' LT	6+87.71	16.39' RT	1,186,904.34	1,954,293.53	MATCH
B33	35+42.44	12.46' LT	6+87.50	5.00' LT	1,186,925.73	1,954,293.90	MATCH
B34	35+63.83	12.51' LT	6+87.29	26.40' LT	1,186,947.12	1,954,294.27	MATCH
B35	35+85.23	12.55' LT	6+87.08	47.79' LT	1,186,968.52	1,954,294.64	MATCH

*MATCHEXISTING

SIDEWALK ELEVATIONS

POINT	18TH STREET		MADISON STREET		NORTHING	EASTING	ELEVATION
	STATION	OFFSET	STATION	OFFSET			
25	35+67.63	18.59' LT	6+81.18	30.15' LT	1,186,951.04	1,954,288.26	613.86
26	35+67.64	21.02' LT	6+78.75	30.14' LT	1,186,951.09	1,954,285.83	613.87
27	35+67.65	24.86' LT	6+74.91	30.12' LT	1,186,951.18	1,954,282.00	614.05
28	35+82.65	24.92' LT	6+74.73	45.12' LT	1,186,966.18	1,954,282.23	615.29
29	35+87.65	24.03' LT	6+75.58	50.13' LT	1,186,971.16	1,954,283.21	615.42
30	35+87.66	29.93' LT	6+69.68	50.09' LT	1,186,971.28	1,954,277.31	615.46
31	35+82.66	29.92' LT	6+69.73	45.09' LT	1,186,966.28	1,954,277.23	615.25
32	35+67.66	29.87' LT	6+69.90	30.09' LT	1,186,951.28	1,954,276.98	614.01
33	35+67.66	39.87' LT	6+59.90	30.02' LT	1,186,951.48	1,954,266.98	614.83
34	35+67.71	44.56' LT	6+55.21	30.03' LT	1,186,951.63	1,954,262.30	615.01
35	35+61.85	44.57' LT	6+55.24	24.17' LT	1,186,945.76	1,954,262.17	614.71
36	35+62.68	39.87' LT	6+59.93	25.03' LT	1,186,946.50	1,954,266.88	614.77
37	35+62.64	29.87' LT	6+69.93	25.07' LT	1,186,946.27	1,954,276.88	613.95
38	35+59.19	29.87' LT	6+69.97	21.63' LT	1,186,942.82	1,954,276.82	613.68
39	35+57.35	29.86' LT	6+69.99	19.79' LT	1,186,940.99	1,954,276.79	613.67
40	35+59.20	24.87' LT	6+74.97	21.68' LT	1,186,942.74	1,954,281.82	613.72
41	35+62.65	24.87' LT	6+74.93	25.12' LT	1,186,946.18	1,954,281.88	613.99
42	35+62.64	21.03' LT	6+78.77	25.14' LT	1,186,946.10	1,954,285.72	613.84

*MATCHEXISTING

SIDEWALK ELEVATIONS

POINT	18TH STREET		MADISON STREET		NORTHING	EASTING	ELEVATION
	STATION	OFFSET	STATION	OFFSET			
50	35+17.99	24.68' LT	6+75.52	19.61' RT	1,186,901.46	1,954,281.26	612.93
51	35+19.89	29.69' LT	6+70.50	17.76' RT	1,186,903.44	1,954,276.28	612.99
52	35+17.97	29.68' LT	6+70.52	19.67' RT	1,186,901.52	1,954,276.26	613.00
53	35+11.82	29.66' LT	6+70.61	25.82' RT	1,186,895.37	1,954,276.17	613.07
54	35+13.55	68.75' LT	6+31.51	24.51' RT	1,186,897.75	1,954,237.12	614.83
55	35+07.64	68.65' LT	6+31.67	30.42' RT	1,186,891.84	1,954,237.12	614.80
56	35+06.82	29.65' LT	6+70.68	30.82' RT	1,186,890.37	1,954,276.11	612.98
57	34+97.65	29.93' LT	6+70.49	40.00' RT	1,186,881.21	1,954,275.67	613.56
58	34+97.74	24.62' LT	6+75.80	39.85' RT	1,186,881.21	1,954,280.98	613.32
59	35+06.84	24.65' LT	6+75.68	30.76' RT	1,186,890.31	1,954,281.10	612.91
60	35+06.85	19.28' LT	6+81.04	30.68' RT	1,186,890.23	1,954,286.47	612.53
61	35+06.86	18.08' LT	6+82.24	30.67' RT	1,186,890.22	1,954,287.67	612.52
62	35+11.85	19.30' LT	6+80.97	25.68' RT	1,186,895.23	1,954,286.54	612.63
63	35+11.84	24.66' LT	6+75.61	25.76' RT	1,186,895.30	1,954,281.17	613.00
64	35+01.82	29.63' LT	6+70.74	35.82' RT	1,186,885.37	1,954,276.04	613.38
65	35+01.84	24.63' LT	6+75.74	35.76' RT	1,186,885.31	1,954,281.04	613.31

*MATCHEXISTING


EDGE OF PAVEMENT ELEVATIONS

POINT	18TH STREET		MADISON STREET		NORTHING	EASTING	ELEVATION
	STATION	OFFSET	STATION	OFFSET			
A01	35+54.97	46.93' RT	7+46.79	18.00' LT	1,186,937.11	1,954,353.52	613.07
A02	35+55.03	39.92' RT	7+39.79	18.00' LT	1,186,937.30	1,954,346.52	613.02
A03	35+55.06	35.39' RT	7+35.25	18.00' LT	1,186,937.43	1,954,341.98	612.95
A04	35+55.08	32.92' RT	7+32.78	18.00' LT	1,186,937.49	1,954,339.51	612.99
A05	35+55.09	32.44' RT	7+32.31	18.01' LT	1,186,937.51	1,954,339.04	613.00
A06	35+55.50	29.47' RT	7+29.33	18.39' LT	1,186,937.97	1,954,336.07	613.04
A07	35+56.12	27.43' RT	7+27.29	19.00' LT	1,186,938.64	1,954,334.05	613.06
A08	35+56.66	26.20' RT	7+26.05	19.53' LT	1,186,939.20	1,954,332.83	613.17
A09	35+58.53	23.27' RT	7+23.10	21.37' LT	1,186,941.12	1,954,329.93	613.46
A10	35+60.99	20.82' RT	7+20.64	23.81' LT	1,186,943.63	1,954,327.53	613.76
A11	35+63.44	19.23' RT	7+19.03	26.26' LT	1,186,946.12	1,954,325.99	614.01
A12	35+63.94	18.98' RT	7+18.78	26.74' LT	1,186,946.61	1,954,325.75	614.00
A13	35+67.22	17.84' RT	7+17.61	30.02' LT	1,186,949.92	1,954,324.68	614.02
A14	35+68.43	17.61' RT	7+17.37	31.23' LT	1,186,951.13	1,954,324.47	614.03
A15	35+70.67	17.45' RT	7+17.20	33.46' LT	1,186,953.37	1,954,324.36	614.13
A16	35+73.68	17.45' RT	7+17.17	36.48' LT	1,186,956.39	1,954,324.41	614.10
A17	35+81.11	17.45' RT	7+17.12	43.91' LT	1,186,963.82	1,954,324.56	614.28
A18	35+88.55	17.45' RT	7+17.06	51.35' LT	1,186,971.25	1,954,324.70	614.53
A19	35+88.56	13.45' RT	7+13.06	51.33' LT	1,186,971.34	1,954,320.70	MATCH
A20	35+66.61	13.50' RT	7+13.27	29.38' LT	1,186,949.40	1,954,320.32	MATCH
A21	35+44.66	13.55' RT	7+13.49	7.43' LT	1,186,927.45	1,954,319.94	MATCH
A22	35+22.67	13.55' RT	7+13.71	14.53' RT	1,186,905.50	1,954,319.56	MATCH
A23	35+00.71	13.53' RT	7+13.92	36.48' RT	1,186,883.55	1,954,319.18	MATCH
A24	35+00.71	17.53' RT	7+17.92	36.44' RT	1,186,883.47	1,954,323.18	611.84
A25	35+05.40	17.53' RT	7+17.87	31.75' RT	1,186,888.17	1,954,323.26	612.06
A26	35+06.12	17.55' RT	7+17.88	31.03' RT	1,186,888.88	1,954,323.29	612.07
A27	35+08.89	17.93' RT	7+18.23	28.25' RT	1,186,891.65	1,954,323.71	612.14
A28	35+11.12	18.62' RT	7+18.90	26.01' RT	1,186,893.87	1,954,324.44	612.19
A29	35+12.21	19.10' RT	7+19.36	24.93' RT	1,186,894.94	1,954,324.93	612.22
A30	35+15.17	20.98' RT	7+21.21	21.94' RT	1,186,897.88	1,954,326.86	612.32
A31	35+17.64	23.48' RT	7+23.68	19.44' RT	1,186,900.31	1,954,329.40	612.4


LEGEND

- DETECTABLE WARNINGS
- SIDE CURB
- RAMP SIDE FLARE
- RAMP SLOPE DIRECTION

SEE HIGHWAY STANDARDS 424001 & 424006 FOR CURB RAMP DETAILS NOT SHOWN

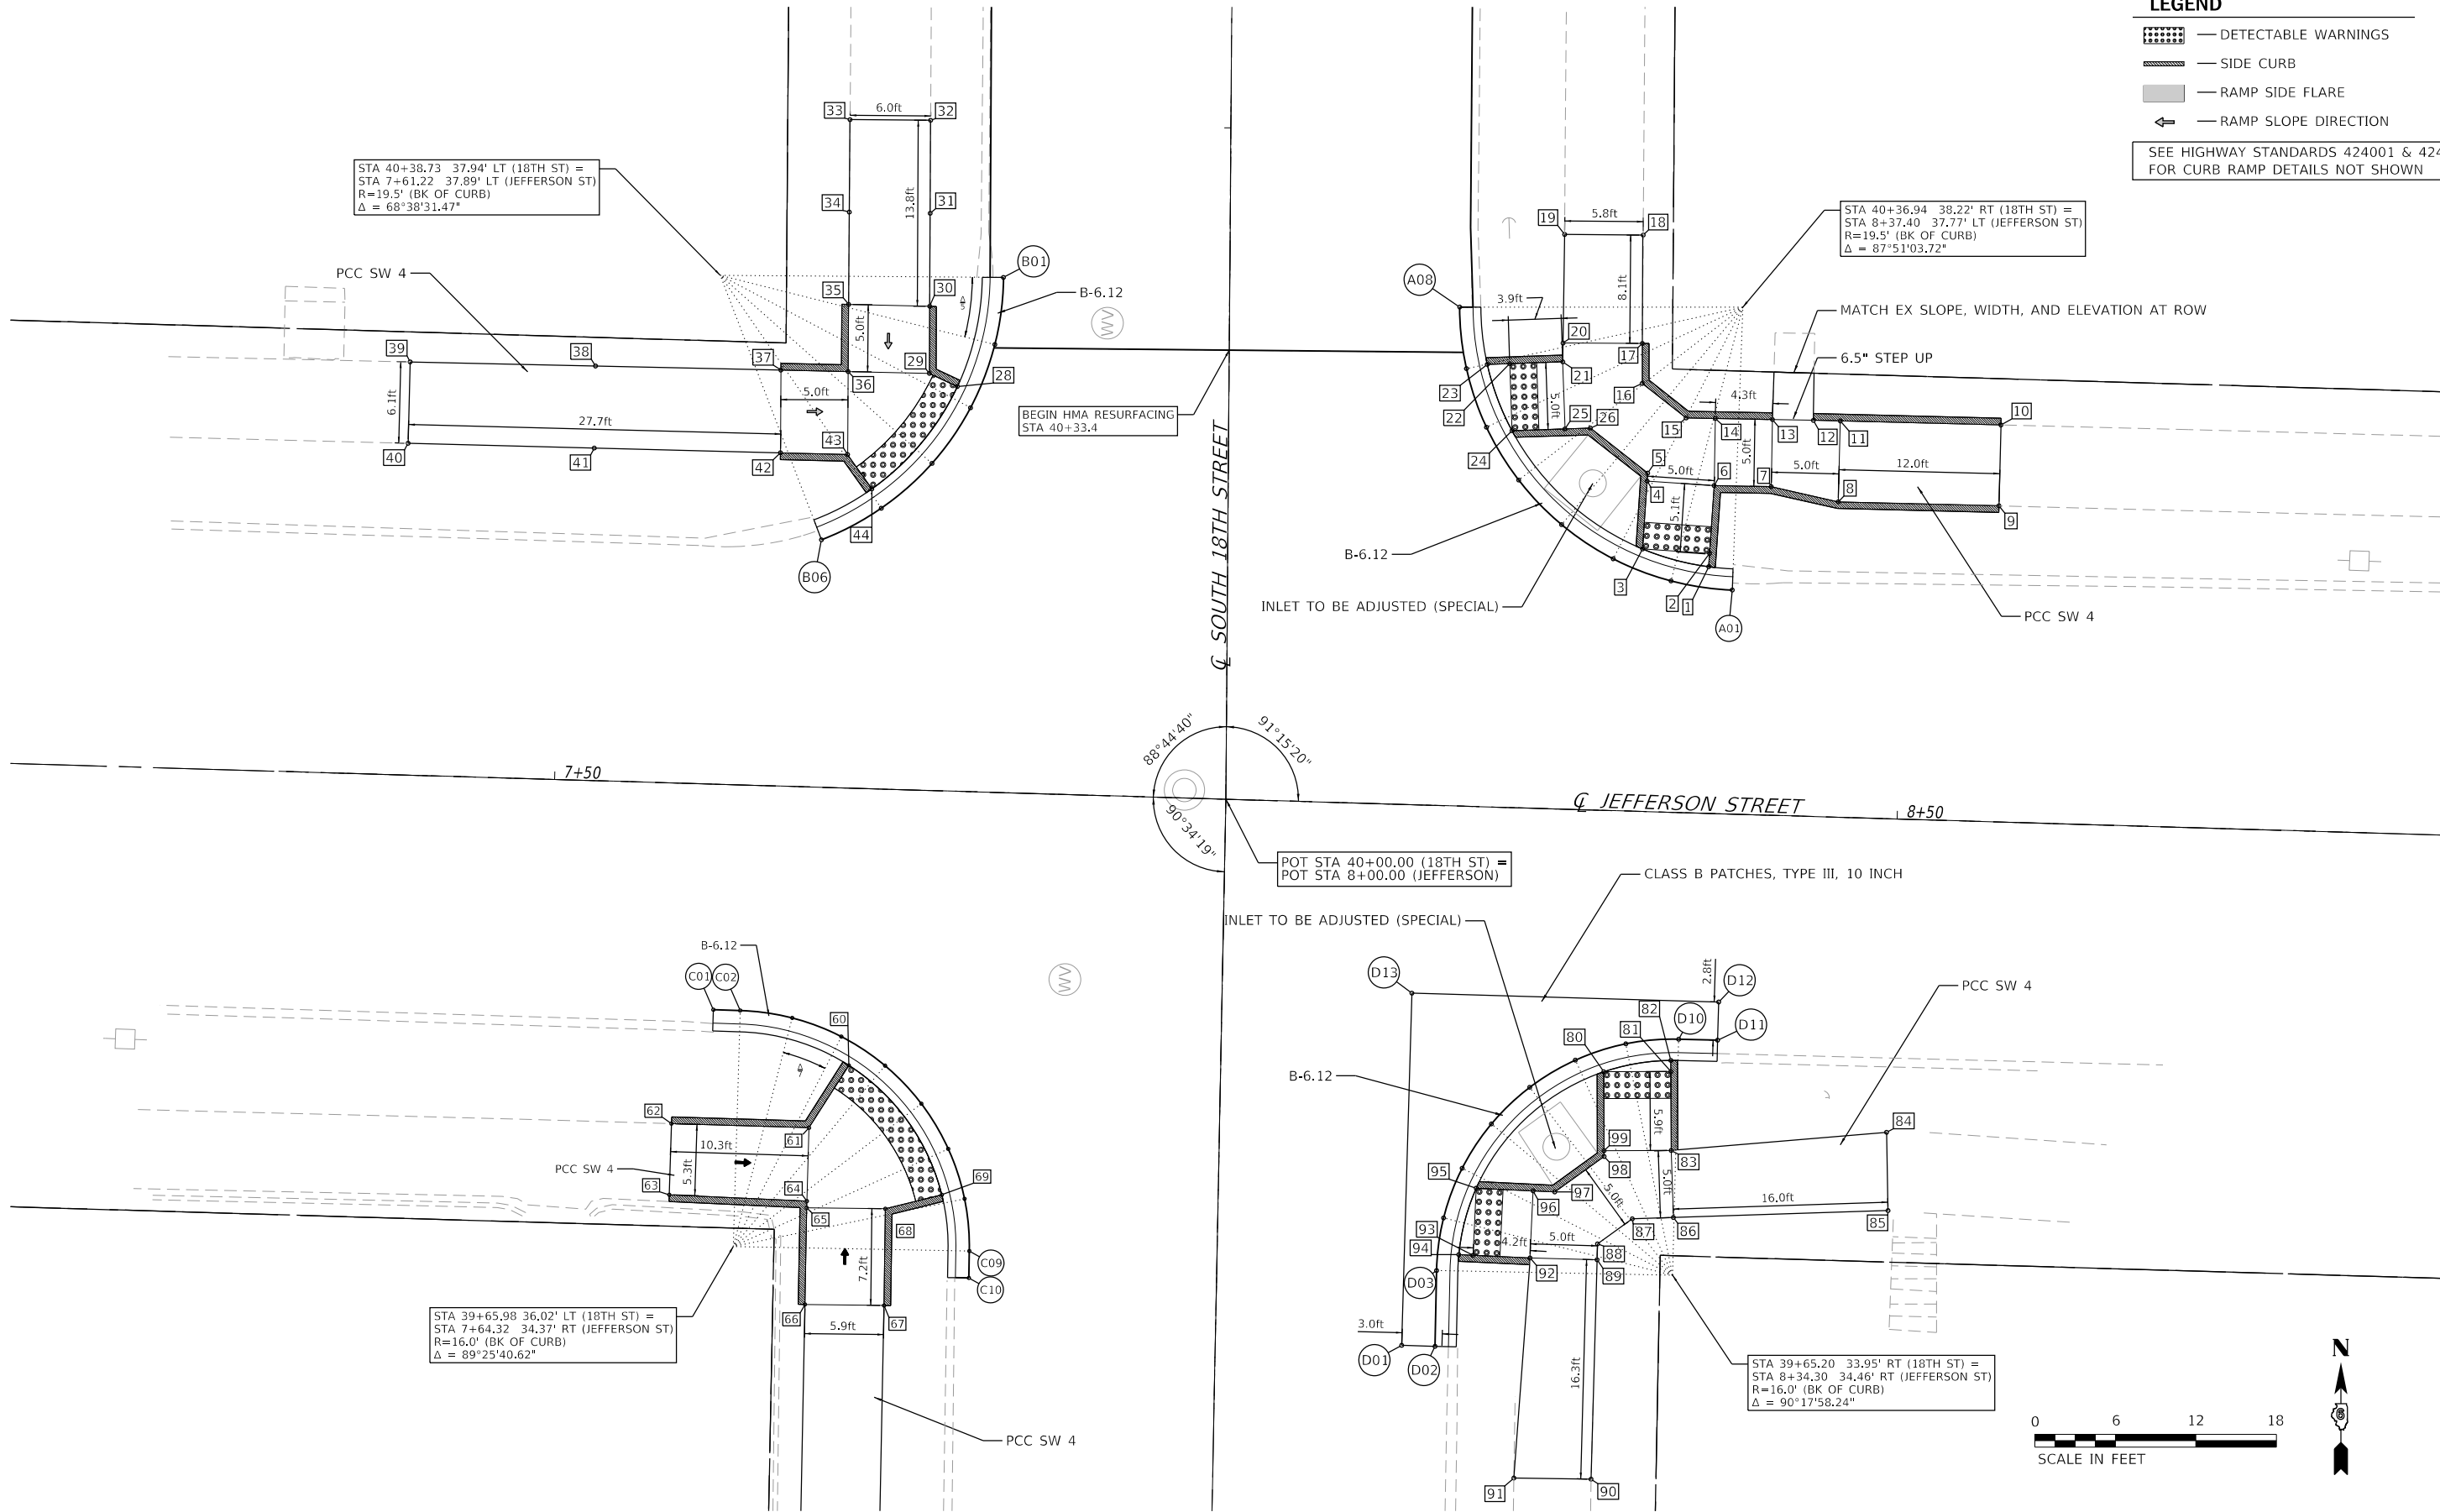

MODEL: Default
FILE: C:\PROJECT FILES\MFT340_South_18th\CADD DRAWINGS\0324_GDE_Jefferson.dgn

 

USER NAME	= mtunis	DESIGNED	-	REVISED	-
DRAWN	-	REVISION	-	REVISION	-
PLOT SCALE	= 12.0000 ft / in.	CHECKED	-	REVISION	-
PLOT DATE	= 12/30/2024	DATE	-	REVISION	-

CITY OF QUINCY, ILLINOIS

GEOMETRIC DETAILS
18TH & JEFFERSON

SCALE: 1" = 12' SHEET 9 OF 11 SHEETS STA. TO STA.

F.A.U. RTE.	SECTION	COUNTY	TOTAL SHEETS	SHEET NO.
7824	21-00340-00-RS	ADAMS	34	24
CONTRACT NO. 93830				
ILLINOIS FED. AID PROJECT				

MODEL Default
FILE NAME: I:\PROJECT FILES\MTF240_South_18th\CADD DRAWINGS\024_CDF_jefferson.dgn



CITY OF QUINCY
UTILITIES &
ENGINEERING

USER NAME	= mtunis	DESIGNED -	REVISED -
		DRAWN -	REVISED -
PLOT SCALE	= 10,0000 ft / in.	CHECKED -	REVISED -
PLOT DATE	= 12/30/2024	DATE -	REVISED -

CITY OF QUINCY, ILLINOIS

GEOMETRIC DETIALS
18TH & JEFFERSON

SCALE: NONE	SHEET 10 OF 11 SHEETS	STA.	TO STA.	F.A.U. RTE.	SECTION	COUNTY	TOTAL SHEETS	SHEET NO.
				7824	21-00340-00-RS	ADAMS	34	25
							CONTRACT NO.	93830
					ILLINOIS	FED. AID PROJECT		

EDGE OF PAVEMENT ELEVATIONS						
POINT	18TH STREET		JEFFERSON STREET		NORTHING	EASTING
	STATION	OFFSET	STATION	OFFSET		
B01	40+38.73	16.85' LT	7+82.30	38.35' LT	1,187,421.82	1,954,298.70
B02	40+33.73	17.46' LT	7+81.81	33.33' LT	1,187,416.82	1,954,298.06
B03	40+29.01	19.23' LT	7+80.14	28.58' LT	1,187,412.12	1,954,296.25
B04	40+24.85	22.07' LT	7+77.39	24.36' LT	1,187,407.98	1,954,293.38
B05	40+21.48	25.82' LT	7+73.72	20.91' LT	1,187,404.64	1,954,289.60
B06	40+19.09	30.26' LT	7+69.33	18.43' LT	1,187,402.29	1,954,285.15

*MATCH EXISTING

SIDEWALK ELEVATIONS						
POINT	18TH STREET		JEFFERSON STREET		NORTHING	EASTING
	STATION	OFFSET	STATION	OFFSET		
28	40+30.58	20.22' LT	7+79.11	30.13' LT	1,187,413.70	1,954,295.27
29	40+31.54	22.31' LT	7+77.00	31.05' LT	1,187,414.68	1,954,293.18
30	40+36.55	22.33' LT	7+76.88	36.05' LT	1,187,419.68	1,954,293.21
31	40+43.47	22.34' LT	7+76.71	42.97' LT	1,187,426.60	1,954,293.24
32	40+50.39	22.36' LT	7+76.54	49.89' LT	1,187,433.53	1,954,293.28
33	40+50.40	28.36' LT	7+70.54	49.76' LT	1,187,433.57	1,954,287.28
34	40+43.51	28.37' LT	7+70.69	42.88' LT	1,187,426.69	1,954,287.22
35	40+36.63	28.37' LT	7+70.84	36.00' LT	1,187,419.81	1,954,287.17
36	40+31.63	28.37' LT	7+70.94	31.00' LT	1,187,414.81	1,954,287.13
37	40+31.70	33.37' LT	7+65.94	30.97' LT	1,187,414.92	1,954,282.13
38	40+31.90	47.17' LT	7+52.14	30.86' LT	1,187,415.22	1,954,268.33
39	40+32.10	60.98' LT	7+38.33	30.76' LT	1,187,415.53	1,954,254.52
40	40+26.05	61.09' LT	7+38.36	24.70' LT	1,187,409.47	1,954,254.37
41	40+25.80	47.22' LT	7+52.22	24.76' LT	1,187,409.12	1,954,268.23
42	40+25.55	33.36' LT	7+66.09	24.81' LT	1,187,408.76	1,954,282.09
43	40+25.46	28.36' LT	7+71.09	24.83' LT	1,187,408.64	1,954,287.09
44	40+22.91	26.53' LT	7+72.97	22.32' LT	1,187,406.08	1,954,288.90

*MATCH EXISTING

EDGE OF PAVEMENT ELEVATIONS						
POINT	18TH STREET		JEFFERSON STREET		NORTHING	EASTING
	STATION	OFFSET	STATION	OFFSET		
C01	39+83.62	37.86' LT	7+62.32	16.79' RT	1,187,367.29	1,954,277.10
C02	39+83.60	35.86' LT	7+64.32	16.79' RT	1,187,367.23	1,954,279.10
C03	39+83.12	31.98' LT	7+68.21	17.23' RT	1,187,366.68	1,954,282.97
C04	39+81.79	28.30' LT	7+71.90	18.51' RT	1,187,365.29	1,954,286.63
C05	39+79.69	25.00' LT	7+75.22	20.58' RT	1,187,363.12	1,954,289.88
C06	39+76.91	22.25' LT	7+78.00	23.33' RT	1,187,360.29	1,954,292.58
C07	39+73.58	20.19' LT	7+80.10	26.63' RT	1,187,356.93	1,954,294.59
C08	39+69.89	18.90' LT	7+81.43	30.31' RT	1,187,353.21	1,954,295.80
C09	39+66.00	18.47' LT	7+81.90	34.20' RT	1,187,349.32	1,954,296.16
C10	39+64.00	18.47' LT	7+81.92	36.20' RT	1,187,347.32	1,954,296.12

*MATCH EXISTING

SIDEWALK ELEVATIONS						
POINT	18TH STREET		JEFFERSON STREET		NORTHING	EASTING
	STATION	OFFSET	STATION	OFFSET		
60	39+79.64	27.68' LT	7+72.52	20.64' RT	1,187,363.15	1,954,287.18
61	39+74.94	30.56' LT	7+69.70	25.37' RT	1,187,358.50	1,954,284.22
62	39+75.04	40.81' LT	7+59.45	25.36' RT	1,187,358.81	1,954,273.98
63	39+69.74	40.86' LT	7+59.44	30.66' RT	1,187,353.51	1,954,273.82
64	39+69.47	30.61' LT	7+69.70	30.83' RT	1,187,353.04	1,954,284.07
65	39+68.97	30.62' LT	7+69.69	31.33' RT	1,187,352.54	1,954,284.04
66	39+61.77	30.60' LT	7+69.78	38.53' RT	1,187,345.34	1,954,283.92
67	39+61.81	24.71' LT	7+75.67	38.43' RT	1,187,345.27	1,954,289.81
68	39+69.01	24.76' LT	7+75.55	31.23' RT	1,187,352.47	1,954,289.90
69	39+70.14	20.57' LT	7+79.73	30.07' RT	1,187,353.51	1,954,294.11

*MATCH EXISTING

EDGE OF PAVEMENT ELEVATIONS						
POINT	18TH STREET		JEFFERSON STREET		NORTHING	EASTING
	STATION	OFFSET	STATION	OFFSET		
A01	40+15.86	37.59' RT	8+37.23	16.68' LT	1,187,398.55	1,954,352.96
A02	40+16.50	33.02' RT	8+32.65	17.22' LT	1,187,399.22	1,954,348.41
A03	40+18.12	28.71' RT	8+28.30	18.75' LT	1,187,400.87	1,954,344.10
A04	40+20.64	24.85' RT	8+24.39	21.18' LT	1,187,403.42	1,954,340.26
A05	40+23.93	21.62' RT	8+21.09	24.40' LT	1,187,406.74	1,954,337.06
A06	40+27.85	19.19' RT	8+18.58	28.26' LT	1,187,410.67	1,954,334.66
A07	40+32.20	17.67' RT	8+16.97	32.58' LT	1,187,415.03	1,954,333.18
A08	40+36.78	17.14' RT	8+16.33	37.15' LT	1,187,419.61	1,954,332.67

*MATCH EXISTING

SIDEWALK ELEVATIONS						
POINT	18TH STREET		JEFFERSON STREET		NORTHING	EASTING
	STATION	OFFSET	STATION	OFFSET		
1	40+17.59	35.82' RT	8+35.43	18.37' LT	1,187,400.28	1,954,351.21
2	40+18.57	35.88' RT	8+35.46	19.35' LT	1,187,401.27	1,954,351.28
3	40+18.87	30.89' RT	8+30.47	19.54' LT	1,187,401.60	1,954,346.29
4	40+23.93	31.19' RT	8+30.66	24.60' LT	1,187,406.66	1,954,346.63
5	40+24.52	31.22' RT	8+30.68	25.20' LT	1,187,407.25	1,954,346.67
6	40+23.63	36.18' RT	8+35.65	24.42' LT	1,187,406.32	1,954,351.61
7	40+23.58	40.43' RT	8+39.90	24.46' LT	1,187,406.24	1,954,355.87
8	40+22.49	45.43' RT	8+44.93	23.48' LT	1,187,405.11	1,954,360.86
9	40+22.28	57.39' RT	8+56.89	23.54' LT	1,187,404.82	1,954,372.82
10	40+28.30	57.50' RT	8+56.87	29.56' LT	1,187,410.84	1,954,372.97
11	40+28.51	45.53' RT	8+44.90	29.50' LT	1,187,411.13	1,954,361.01
12	40+28.55	43.53' RT	8+42.90	29.49' LT	1,187,411.18	1,954,359.01
13	40+28.58	40.48' RT	8+39.85	29.46' LT	1,187,411.24	1,954,355.96
14	40+28.63	36.23' RT	8+35.60	29.42' LT	1,187,411.32	1,954,351.71
15	40+28.65	34.06' RT	8+33.42	29.39' LT	1,187,411.36	1,954,349.53
16	40+31.19	30.77' RT	8+30.08	31.86' LT	1,187,413.93	1,954,346.26
17	40+34.18	30.76' RT	8+30.00	34.84' LT	1,187,416.91	1,954,346.27
18	40+42.24	30.76' RT	8+29.82	42.91' LT	1,187,424.98	1,954,346.33
19	40+42.24	24.91' RT	8+23.98	42.78' LT	1,187,425.02	1,954,340.49
20	40+34.16	24.85' RT	8+24.09	34.69' LT	1,187,416.94	1,954,340.36
21	40+32.76	24.84' RT	8+24.11	33.30' LT	1,187,415.54	1,954,340.34
22	40+32.60	20.89' RT	8+20.17	33.05' LT	1,187,415.41	1,954,336.40
23	40+32.53	19.22' RT	8+18.51	32.94' LT	1,187,415.35	1,954,334.73
24	40+27.60	21.10' RT	8+20.49	28.06' LT	1,187,410.41	1,954,336.56
25	40+27.77	25.04' RT	8+24.43	28.31' LT	1,187,410.54	1,954,340.51
26	40+27.84	26.93' RT	8+26.31	28.43' LT	1,187,410.60	1,954,342.40

*MATCH EXISTING

EDGE OF PAVEMENT ELEVATIONS						
POINT	18TH STREET		JEFFERSON STREET		NORTHING	EASTING
	STATION	OFFSET	STATION	OFFSET		
D01	39+59.59	13.88' RT	8+14.29	40.27' RT	1,187,342.30	1,954,328.35
D02	39+59.57	16.37' RT	8+16.77	40.27' RT	1,187,342.22	1,954,330.83
D03	39+65.22	16.37' RT	8+16.72	34.62' RT	1,187,347.87	1,954,330.95
D04	39+69.14	16.82' RT	8+17.12	30.69' RT	1,187,351.79	1,954,331.47
D05	39+72.87	18.13' RT	8+18.40	26.95' RT	1,187,355.49	1,954,332.85
D06	39+76.21	20.24' RT	8+20.47	23.59' RT	1,187,358.78	1,954,335.03
D07	39+78.99	23.04' RT	8+23.25	20.78' RT	1,187,361.51	1,954,337.89
D08	39+81.08	26.39' RT	8+26.58	18.66' RT	1,187,363.54	1,954,341.23
D09	39+82.37	30.13' RT	8+30.30	17.33' RT	1,187,364.75	1,954,345.04
D10	39+82.79	34.06' RT	8+34.23	16.87' RT	1,187,365.09	1,954,348.93
D11	39+82.77	36.96' RT	8+37.13	16.86' RT	1,187,365.02	1,954,351.87
D12	39+85.62	36.98' RT	8+37.13	14.01' RT	1,187,367.87	1,954,351.95
D13	39+85.83	14.13' RT	8+14.27	14.03' RT	1,187,368.53	1,954,329.11

*MATCH EXISTING

SIDEWALK ELEVATIONS							
POINT	18TH STREET		JEFFERSON STREET		NORTHING	EASTING	ELEVATION
	STATION	OFFSET	STATION	OFFSET			
80	39+80.26	28.53' RT	8+28.72	19.46' RT	1,187,362.67	1,954,343.40	619.99
81	39+80.37	33.53' RT	8+33.72	19.29' RT	1,187,362.69	1,954,348.40	620.06
82	39+81.20	33.51' RT	8+33.69	18.47' RT	1,187,363.51	1,954,348.39	620.05
83	39+74.50	33.66' RT	8+33.91	25.16' RT	1,187,356.81	1,954,348.42	620.47
84	39+76.16	49.67' RT	8+49.90	23.35' RT	1,187,358.16	1,954,364.45	620.88
85	39+70.33	49.89' RT	8+50.19	29.17' RT	1,187,352.33	1,954,364.56	620.99
86	39+69.50	33.92' RT	8+34.22	30.16' RT	1,187,351.82	1,954,348.58	620.51
87	39+69.35	30.87' RT	8+31.17	30.34' RT	1,187,351.72	1,954,345.52	620.46
88	39+67.43	28.31' RT	8+28.63	32.28' RT	1,187,349.85	1,954,342.93	620.43
89	39+66.25	28.30' RT	8+28.64	33.47' RT	1,187,348.67	1,954,342.90	620.45
90	39+49.91	28.17' RT	8+28.67	49.81' RT	1,187,332.33	1,954,342.45	621.09
91	39+49.88	22.43' RT	8+22.92	49.90' RT	1,187,332.42	1,954,336.70	620.95
92	39+66.29	23.30' RT	8+23.64	33.48' RT	1,187,348.81	1,954,337.90	620.41
93	39+66.40	19.06' RT	8+19.40	33.41' RT	1,187,349.00	1,954,333.67	620.08
94	39+66.43	18.00' RT	8+18.33	33.39' RT	1,187,349.05	1,954,332.60	620.07
95	39+71.40	19.20' RT	8+19.49	28.41' RT	1,187,354.00	1,954,333.90	620.00
96	39+71.28	23.44' RT	8+23.73	28.48' RT	1,187,353.80	1,954,338.14	620.33
97	39+71.24	25.05' RT	8+25.34	28.51' RT	1,187,353.72	1,954,339.75	620.35
98	39+73.95	28.67' RT	8+28.93	25.76' RT	1,187,356.36	1,954,343.42	620.40
99	39+74.38	28.66' RT	8+28.92	25.33' RT	1,187,356.79	1,954,343.42	620.40

POINT	NORTH 18TH ST		WASHINGTON ST		NORTHING	EASTING	ELEVATION
	STATION	OFFSET	STATION	OFFSET			
B01	45+62.79	16.90' LT	9+31.97	16.94' LT	1,187,945.87	1,954,302.62	607.05 *
B02	45+61.79	16.90' LT	9+28.81	16.92' LT	1,187,944.87	1,954,302.61	607.00 *
B03	45+58.94	17.22' LT	9+26.04	17.22' LT	1,187,942.03	1,954,302.26	606.93 *
B04	45+56.24	18.19' LT	9+23.40	18.11' LT	1,187,939.34	1,954,301.27	606.86 *
B05	45+53.83	19.74' LT	9+21.03	19.57' LT	1,187,936.94	1,954,299.70	606.81 *
B06	45+51.83	21.80' LT	9+19.03	21.51' LT	1,187,934.96	1,954,297.63	606.76 *
B07	45+50.35	24.25' LT	9+17.51	23.84' LT	1,187,933.50	1,954,295.16	606.70 *
B08	45+49.46	26.98' LT	9+16.54	26.45' LT	1,187,932.63	1,954,292.43	606.65 *
B09	45+49.22	29.84' LT	9+16.17	29.21' LT	1,187,932.41	1,954,289.57	606.50 *
B10	45+49.33	33.79' LT	9+16.15	30.13' LT	1,187,932.55	1,954,285.62	606.39 *

POINT	NORTH 18TH ST		WASHINGTON ST		NORTHING	EASTING	ELEVATION
	STATION	OFFSET	STATION	OFFSET			
21	45+56.98	19.59' LT	8+79.77	24.96' LT	1,187,940.09	1,954,299.88	606.87
22	45+57.85	21.39' LT	8+77.95	25.80' LT	1,187,940.98	1,954,298.09	606.88
23	45+63.85	21.39' LT	8+77.80	31.79' LT	1,187,946.98	1,954,298.14	607.24
24	45+74.84	21.39' LT	8+77.52	42.77' LT	1,187,957.96	1,954,298.22	607.64
25	45+85.82	21.39' LT	8+77.24	53.76' LT	1,187,968.94	1,954,298.31	608.03
26	45+85.97	26.79' LT	8+71.85	53.77' LT	1,187,969.14	1,954,292.92	608.12
27	45+74.91	26.79' LT	8+72.13	42.71' LT	1,187,958.08	1,954,292.83	607.64
28	45+63.85	26.78' LT	8+72.41	31.66' LT	1,187,947.02	1,954,292.74	607.16
29	45+57.85	26.78' LT	8+72.56	25.66' LT	1,187,941.02	1,954,292.69	606.80
30	45+51.13	26.78' LT	8+72.73	18.94' LT	1,187,934.30	1,954,292.64	606.67


POINT	NORTH 18TH ST		WASHINGTON ST		NORTHING	EASTING	ELEVATION
	STATION	OFFSET	STATION	OFFSET			
A01	45+47.63	32.38' RT	9+31.97	16.94' LT	1,187,930.32	1,954,351.77	606.35
A02	45+47.70	29.22' RT	9+28.81	16.92' LT	1,187,930.41	1,954,348.62	606.50
A03	45+48.06	26.46' RT	9+26.04	17.22' LT	1,187,930.80	1,954,345.86	606.87
A04	45+49.03	23.85' RT	9+23.40	18.11' LT	1,187,931.78	1,954,343.25	606.92
A05	45+50.54	21.51' RT	9+21.03	19.57' LT	1,187,933.32	1,954,340.93	606.96
A06	45+52.53	19.57' RT	9+19.03	21.51' LT	1,187,935.32	1,954,339.00	607.01
A07	45+54.90	18.11' RT	9+17.51	23.84' LT	1,187,937.71	1,954,337.56	607.05
A08	45+57.54	17.20' RT	9+16.54	26.45' LT	1,187,940.35	1,954,336.68	607.13
A09	45+60.30	16.90' RT	9+16.17	29.21' LT	1,187,943.12	1,954,336.40	607.21
A10	45+61.23	16.90' RT	9+16.15	30.13' LT	1,187,944.04	1,954,336.40	607.22

POINT	NORTH 18TH ST		WASHINGTON ST		NORTHING	EASTING	ELEVATION
	STATION	OFFSET	STATION	OFFSET			
1	45+49.61	26.80' RT	9+26.34	18.77' LT	1,187,932.34	1,954,346.21	606.90
2	45+53.16	27.91' RT	9+27.35	22.35' LT	1,187,935.88	1,954,347.34	606.97
3	45+53.04	34.76' RT	9+34.20	22.40' LT	1,187,935.71	1,954,354.19	607.17
4	45+58.04	34.84' RT	9+34.16	27.40' LT	1,187,940.71	1,954,354.32	607.26
5	45+58.16	27.99' RT	9+27.31	27.35' LT	1,187,940.88	1,954,347.47	607.05
6	45+58.20	25.44' RT	9+24.76	27.32' LT	1,187,940.94	1,954,344.92	607.07
7	45+54.91	19.88' RT	9+19.29	23.89' LT	1,187,937.70	1,954,339.33	607.06

F.A.U. RTE.	SECTION	COUNTY	TOTAL SHEETS	SHEET NO.
7824	21-00340-00-RS	ADAMS	34	26
		CONTRACT NO. 93830		
ILLINOIS		FED. AID PROJECT		

MODEL Default
FILE C:\PROJECT FILES\MFT340_South_18th\CADD DRAWINGS\0327_PMD1_MFT340.dgn


MATCH LINE STA 18+00 (THIS SHEET)

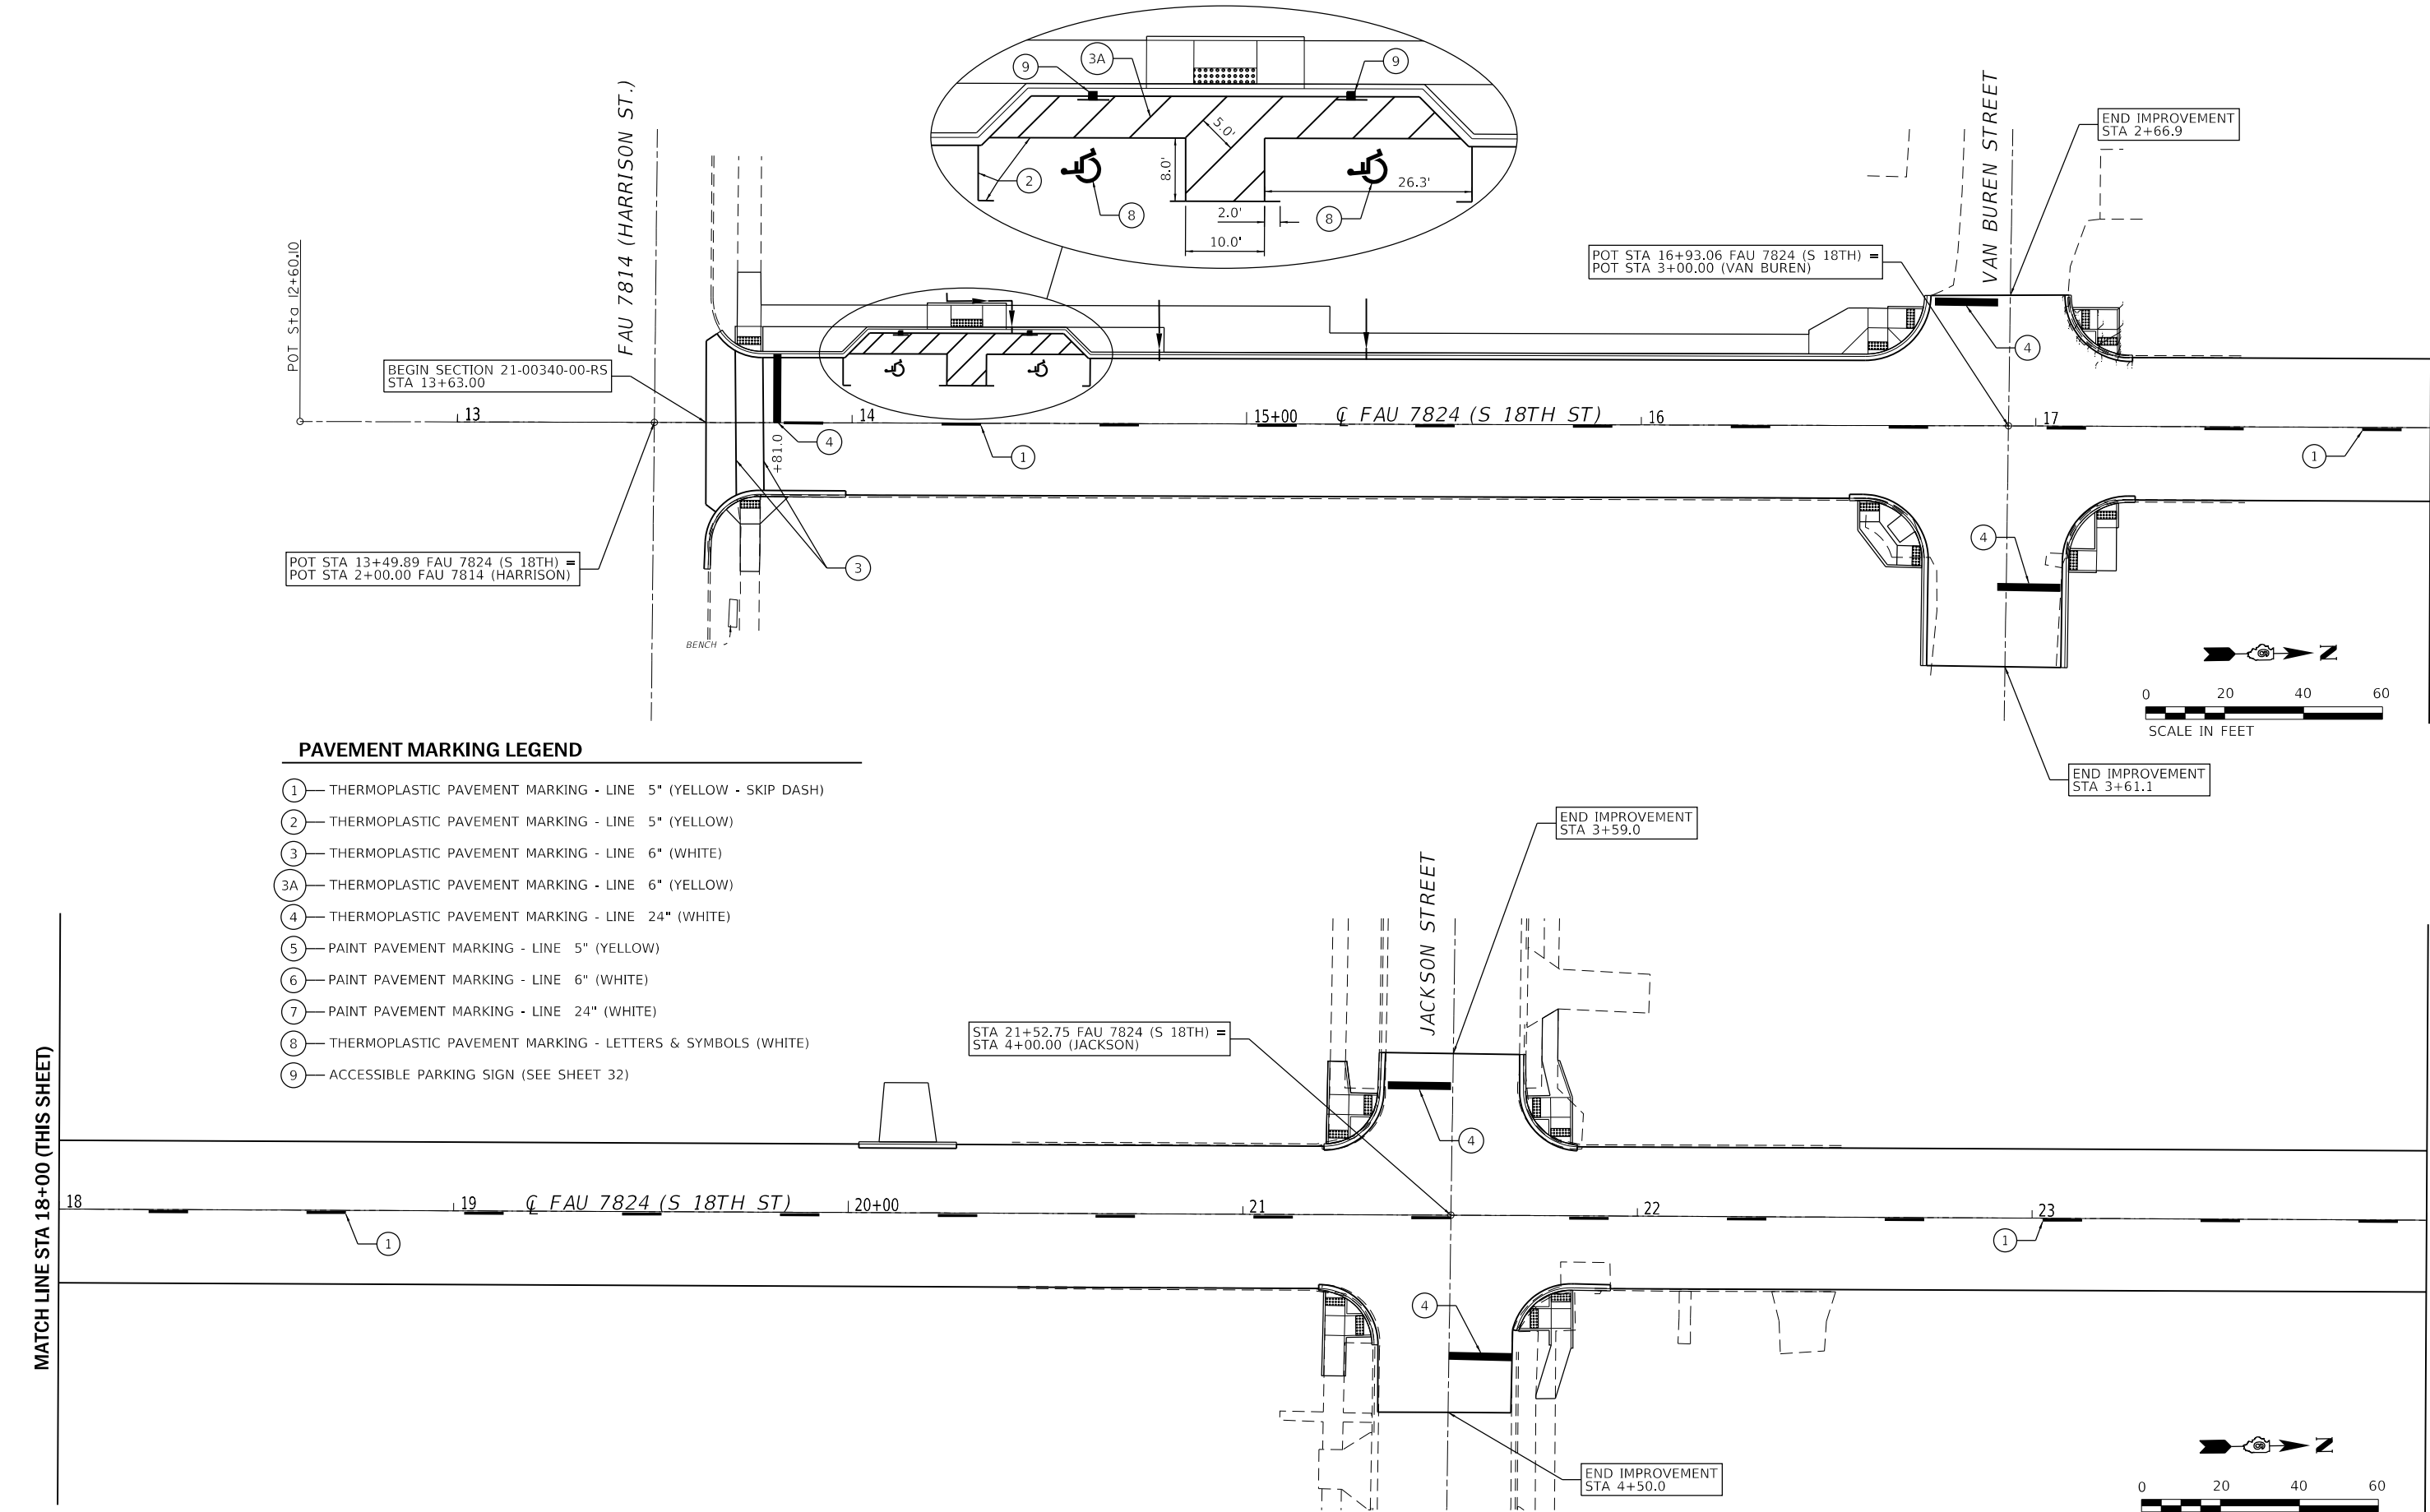

MATCH LINE STA 18+00 (THIS SHEET)

MATCH LINE STA 24+00

- PAVEMENT MARKING LEGEND**
- ① — THERMOPLASTIC PAVEMENT MARKING - LINE 5" (YELLOW - SKIP DASH)
 - ② — THERMOPLASTIC PAVEMENT MARKING - LINE 5" (YELLOW)
 - ③ — THERMOPLASTIC PAVEMENT MARKING - LINE 6" (WHITE)
 - ③A — THERMOPLASTIC PAVEMENT MARKING - LINE 6" (YELLOW)
 - ④ — THERMOPLASTIC PAVEMENT MARKING - LINE 24" (WHITE)
 - ⑤ — PAINT PAVEMENT MARKING - LINE 5" (YELLOW)
 - ⑥ — PAINT PAVEMENT MARKING - LINE 6" (WHITE)
 - ⑦ — PAINT PAVEMENT MARKING - LINE 24" (WHITE)
 - ⑧ — THERMOPLASTIC PAVEMENT MARKING - LETTERS & SYMBOLS (WHITE)
 - ⑨ — ACCESSIBLE PARKING SIGN (SEE SHEET 32)

 

USER NAME = mtunis	DESIGNED -	REVISED -
	DRAWN -	REVISED -
PLOT SCALE = 40,0000 ' / in.	CHECKED -	REVISED -
PLOT DATE = 1/3/2025	DATE -	REVISED -


CITY OF QUINCY, ILLINOIS

PAVEMENT MARKING PLAN


SCALE: 1" = 40' SHEET 1 OF 4 SHEETS STA. 13+63.0 TO STA. 24+00.0

F.A.U. RTE.	SECTION	COUNTY	TOTAL SHEETS	SHEET NO.
7824	21-00340-00-RS	ADAMS	34	27
CONTRACT NO. 93830				
ILLINOIS FED. AID PROJECT				


MODEL Default
FILE C:\PROJECT FILES\MFT340_South_18th\CADD DRAWINGS\038_PMD2_MFT340.dgn

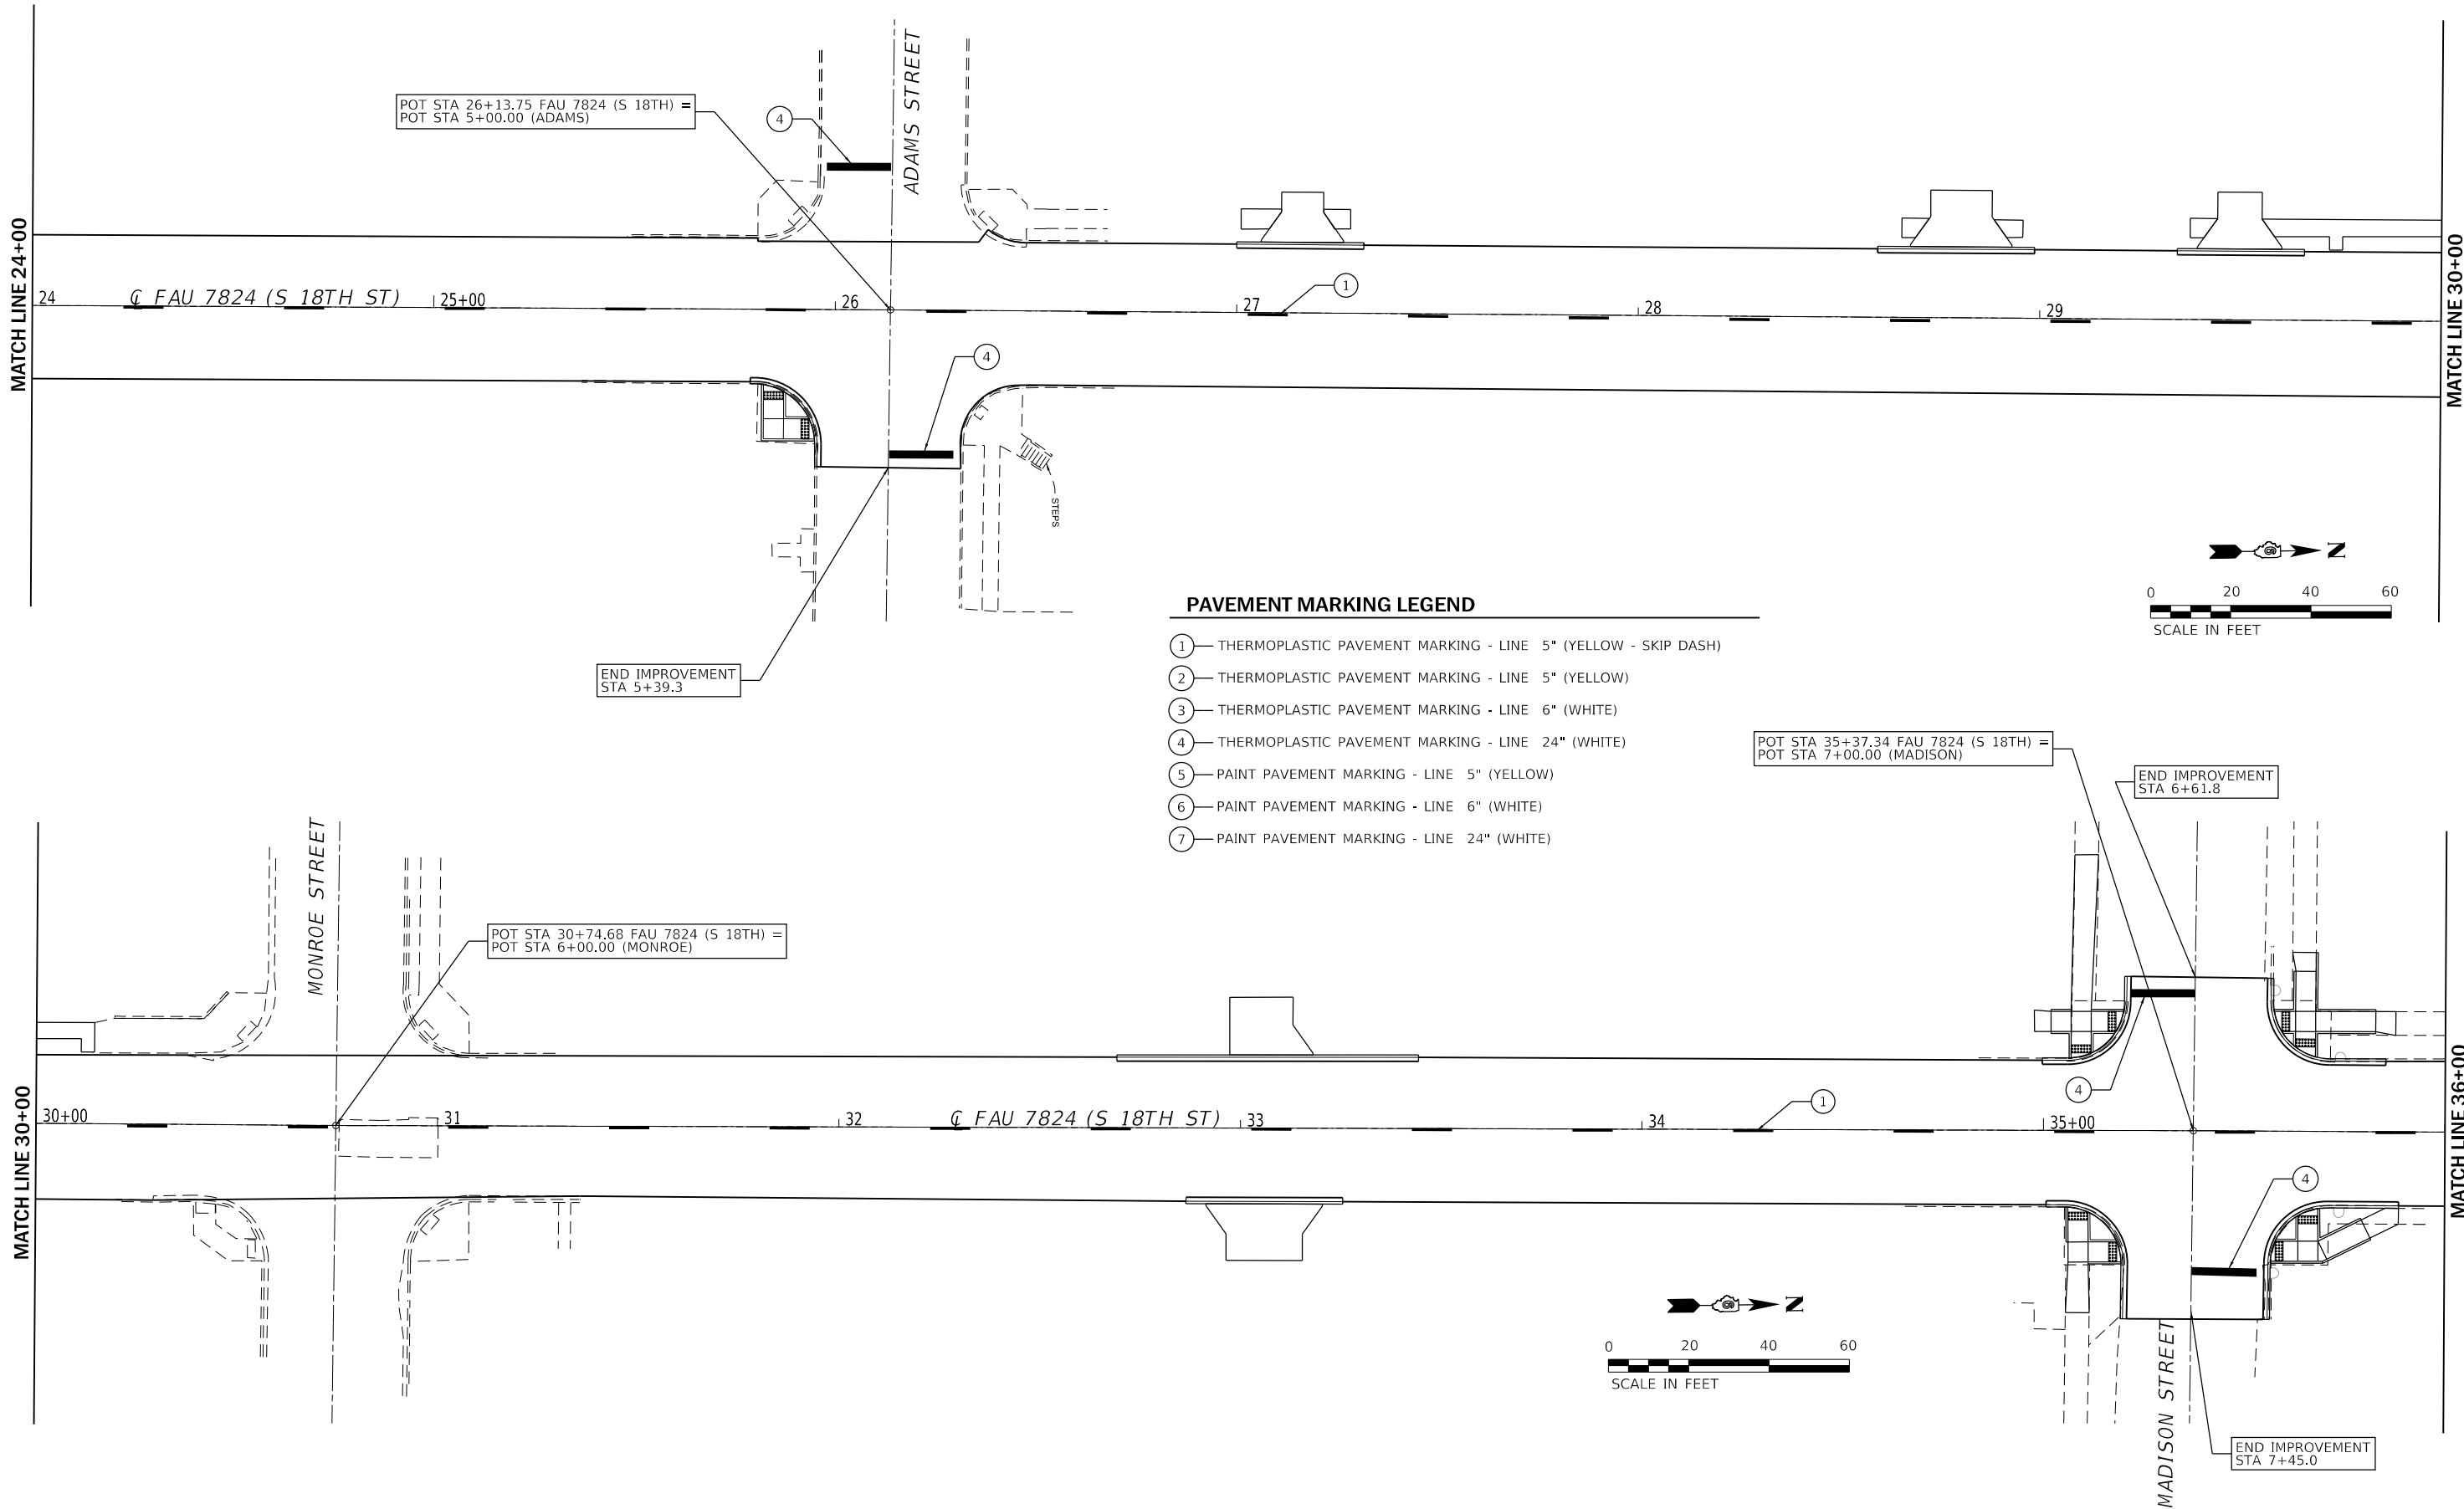

MODEL Default
FILE QUINCY: C:\PROJECT FILES\MFT340_South_18th\CADD DRAWINGS\0339_PMD3_MFT340.dgn

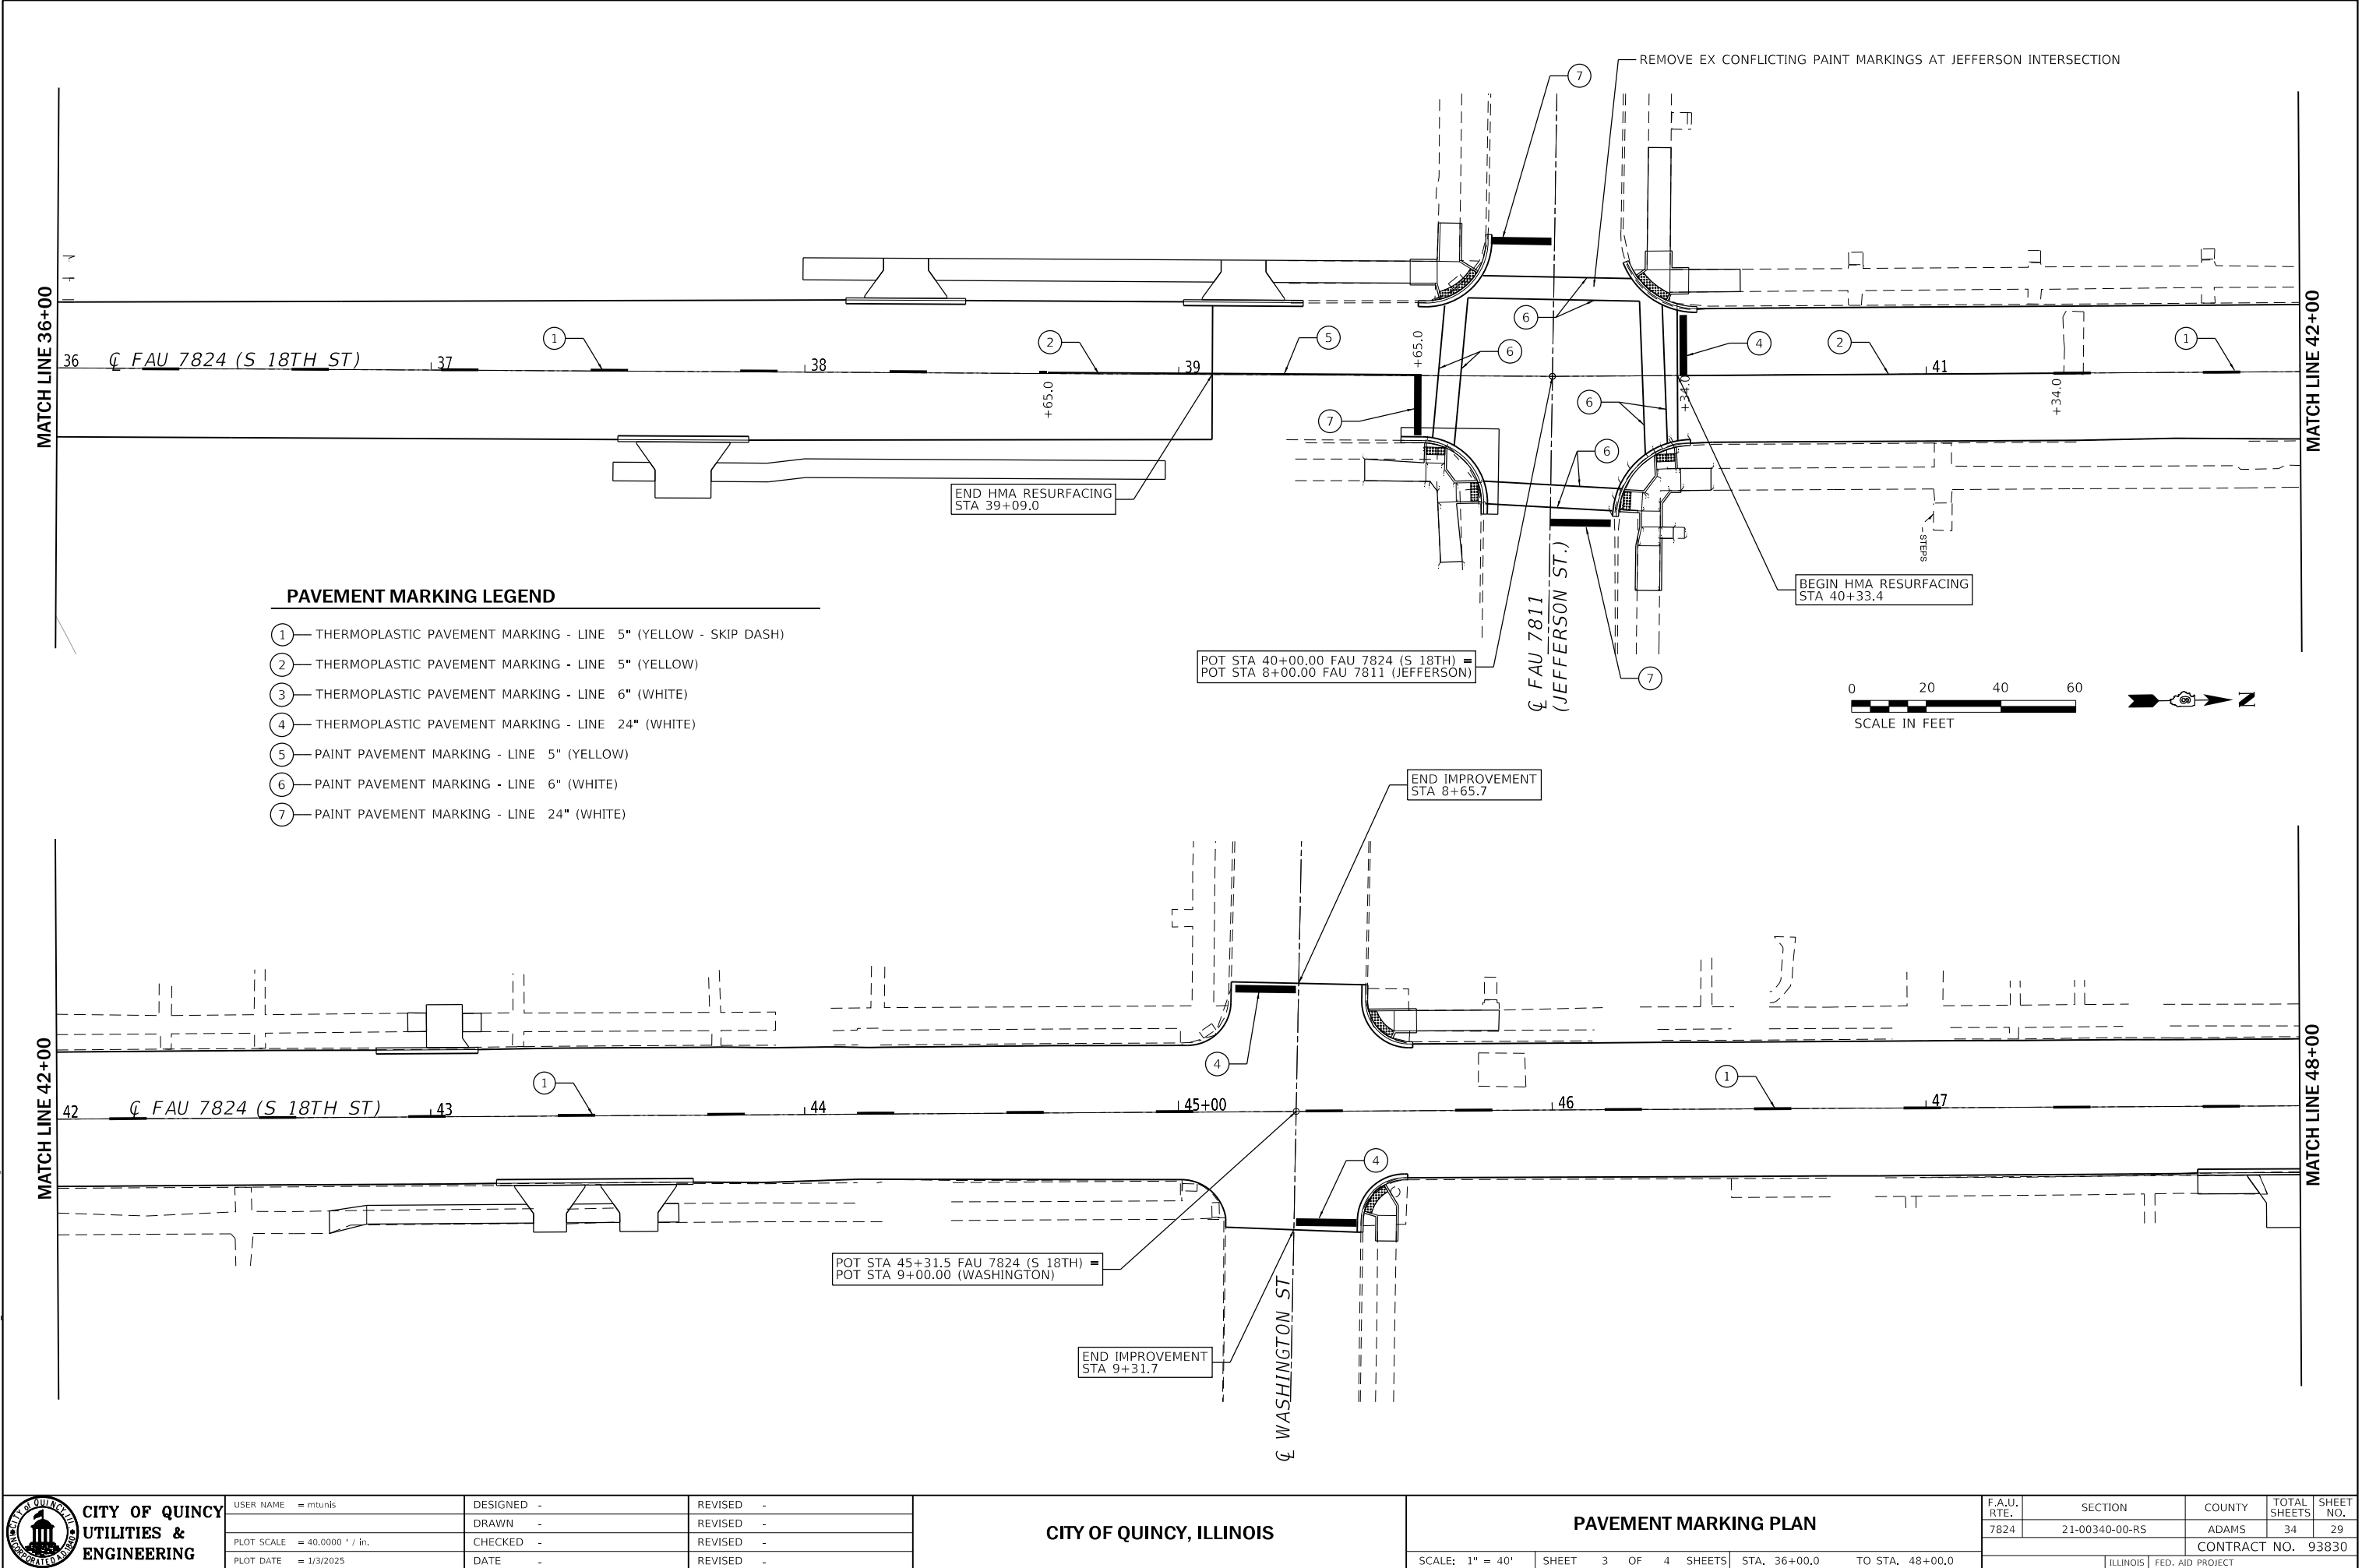


MODEL Default
FILE NAME: C:\PROJECT FILES\MFT340_South_18th\CADD DRAWINGS\0330_PMD4_MFT340.dgn

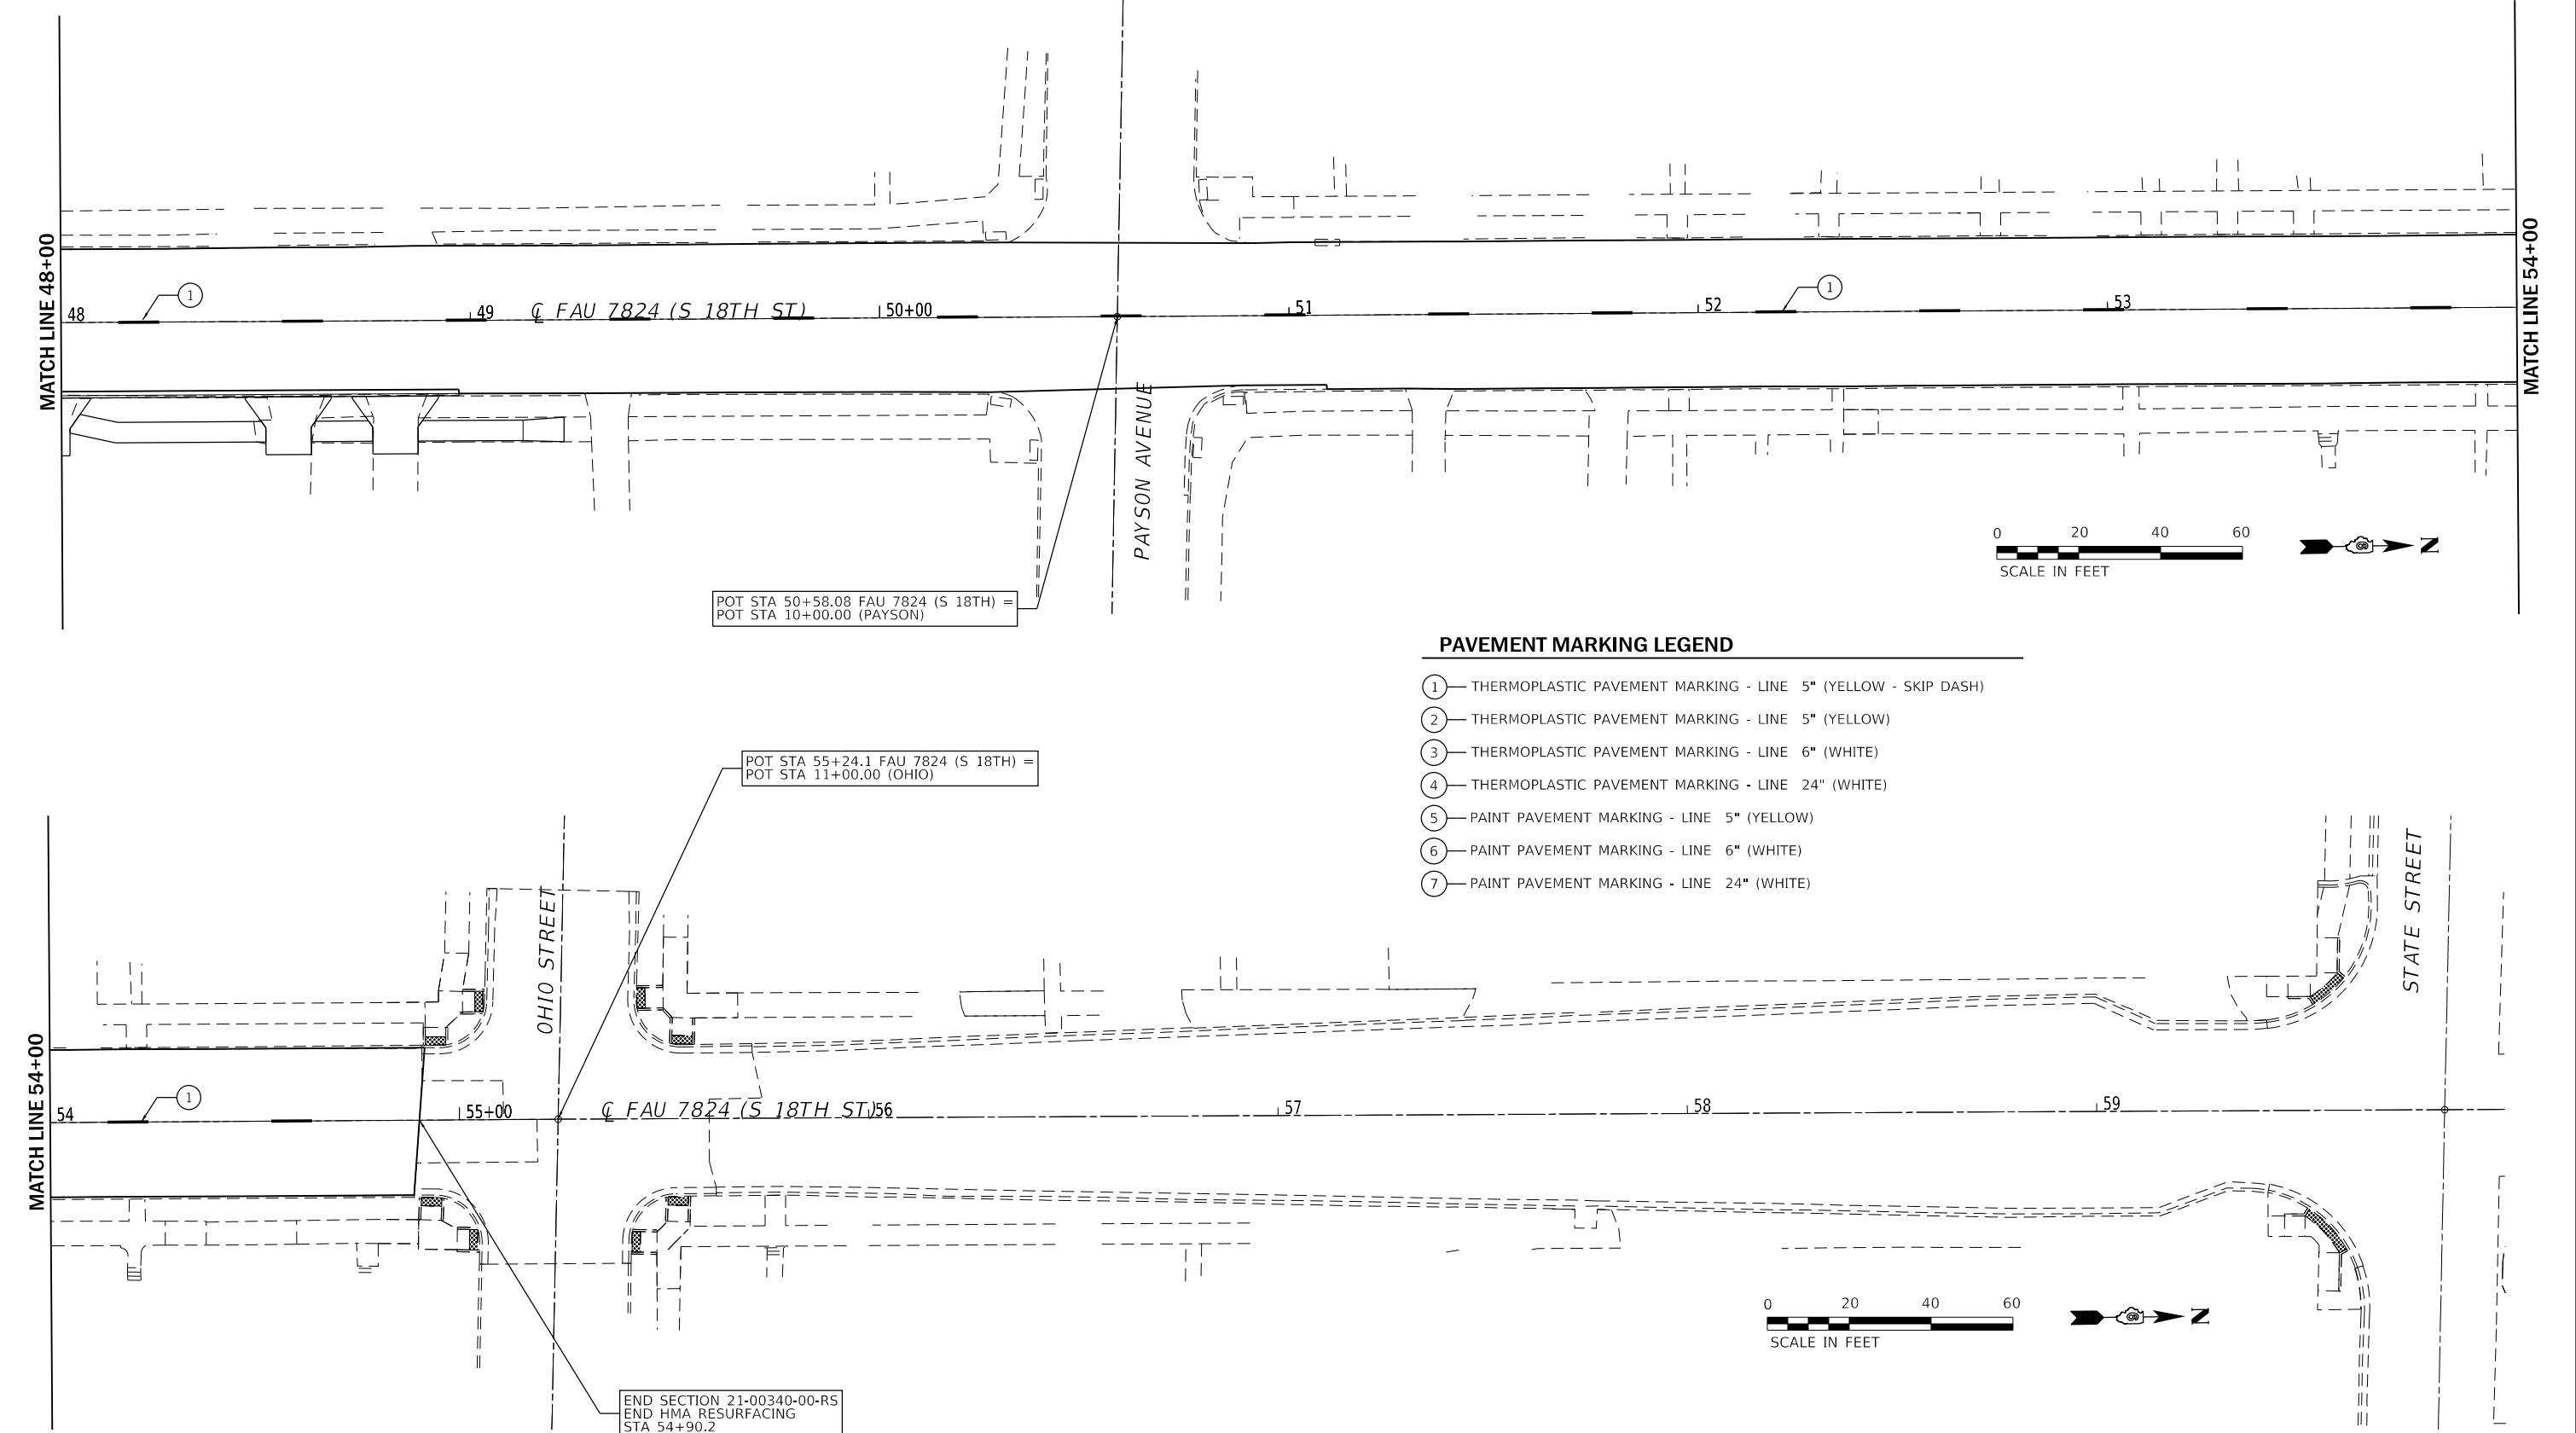

PAVEMENT MARKING LEGEND

- ① — THERMOPLASTIC PAVEMENT MARKING - LINE 5" (YELLOW - SKIP DASH)
- ② — THERMOPLASTIC PAVEMENT MARKING - LINE 5" (YELLOW)
- ③ — THERMOPLASTIC PAVEMENT MARKING - LINE 6" (WHITE)
- ④ — THERMOPLASTIC PAVEMENT MARKING - LINE 24" (WHITE)
- ⑤ — PAINT PAVEMENT MARKING - LINE 5" (YELLOW)
- ⑥ — PAINT PAVEMENT MARKING - LINE 6" (WHITE)
- ⑦ — PAINT PAVEMENT MARKING - LINE 24" (WHITE)

 


USER NAME = mtunis	DESIGNED -	REVISED -
	DRAWN -	REVISED -
PLOT SCALE = 40,0000 ' / in.	CHECKED -	REVISED -
PLOT DATE = 1/3/2025	DATE -	REVISED -

CITY OF QUINCY, ILLINOIS


PAVEMENT MARKING PLAN

SCALE: 1" = 40' SHEET 4 OF 4 SHEETS STA. 48+00,0 TO STA. 54+90,2

F.A.U. RTE.	SECTION	COUNTY	TOTAL SHEETS	SHEET NO.
7824	21-00340-00-RS	ADAMS	34	30
CONTRACT NO. 93830				
ILLINOIS FED. AID PROJECT				

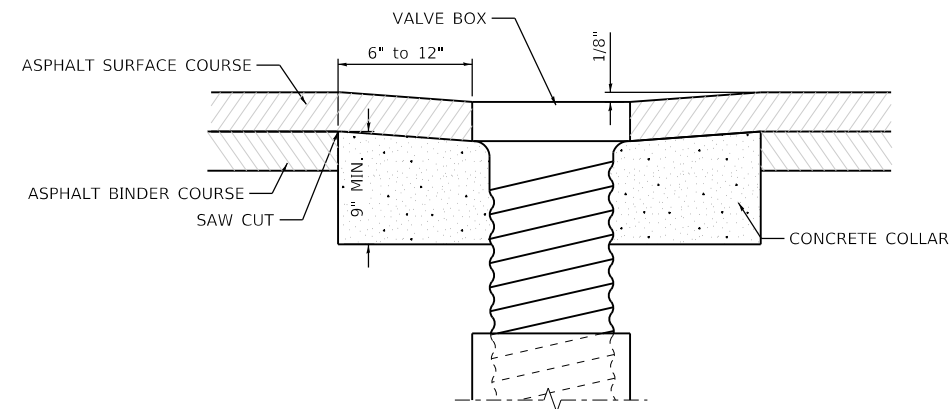


VALVE BOX ADJUSTMENT - PRIOR TO SURFACE PAVING

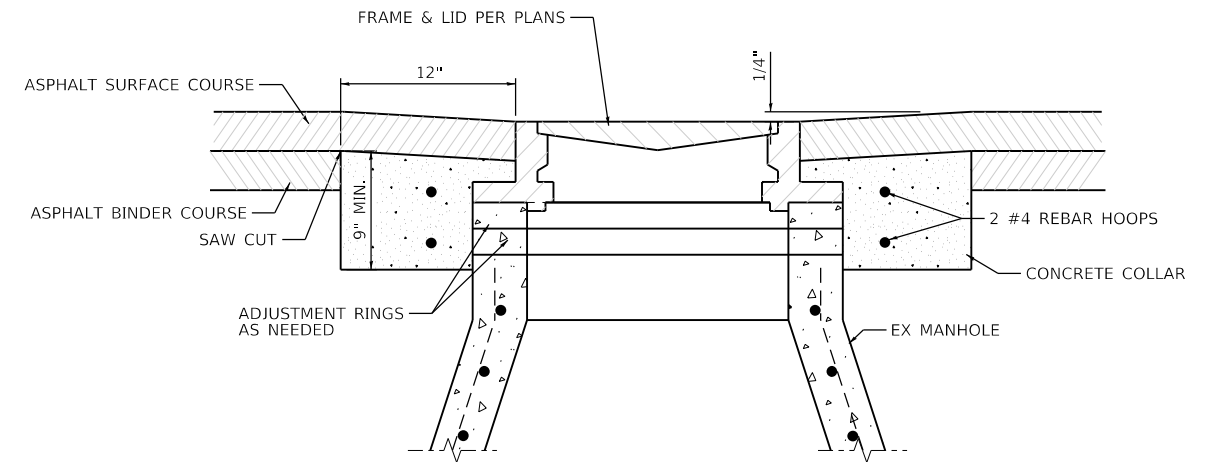

MANHOLE VALVE BOX ADJUSTMENT - PRIOR TO SURFACE PAVING

GENERAL NOTES

1. CONTRACTOR SHALL HAVE THE OPTION OF ADJUSTING BEFORE OR AFTER SURFACE PAVING.
2. CLASS SI CONCRETE SHALL BE USED FOR CONCRET COLLARS (BOTH OPTIONS).
3. SLOPE MANHOLE FRAME AS REQUIRED TO MATCH SLOPE OF STREET.
4. THE UNIT PRICE BID FOR THIS ITEM SHALL INCLUDE THE FURNISHING OF ALL MATERIALS AND LABOR NECESSARY TO ADJUST THE VALVE OR MANHOLE.
5. ADJUSTMENT SHALL BE NO MORE THAN 2'-0".

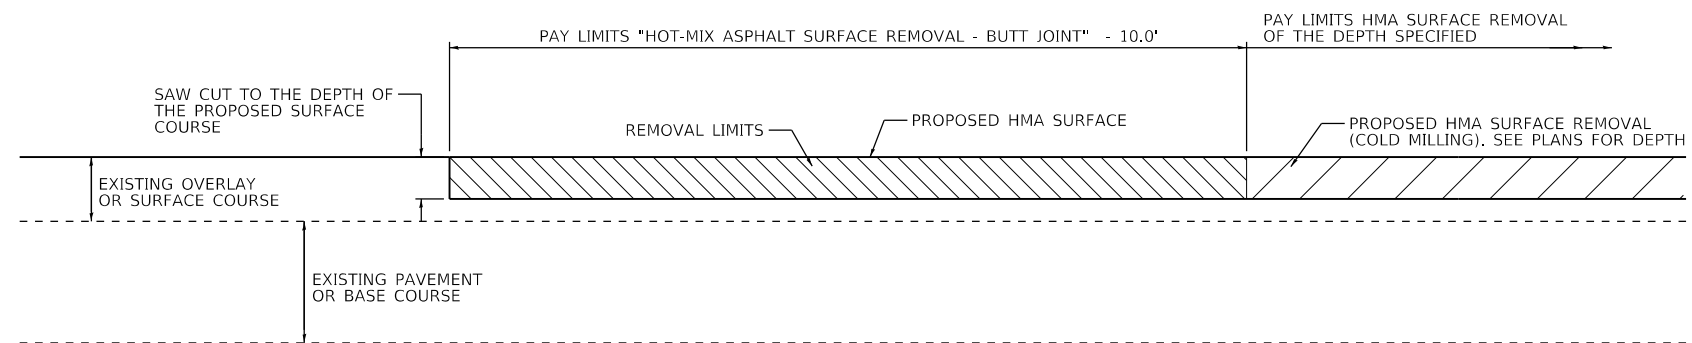

BUTT JOINT & SURFACE REMOVAL WITH RESURFACING


NOT TO SCALE

CITY OF QUINCY, ILLINOIS


MISCELLANEOUS DETAILS
ADJUSTMENTS AND BUTT JOINTS

SCALE: NONE SHEET 1 OF 1 SHEETS STA. TO STA.

F.A.U. RTE.	SECTION	COUNTY	TOTAL SHEETS	SHEET NO.
7824	21-00340-00-RS	ADAMS	34	31
CONTRACT NO. 93830				
ILLINOIS FED. AID PROJECT				

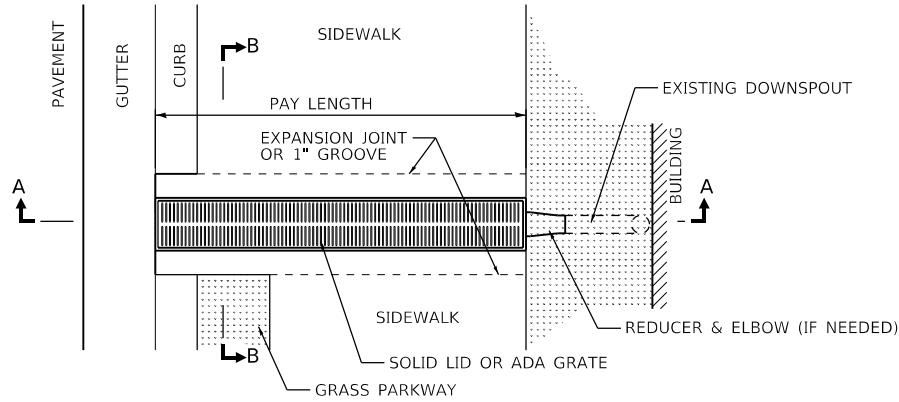

PLAN

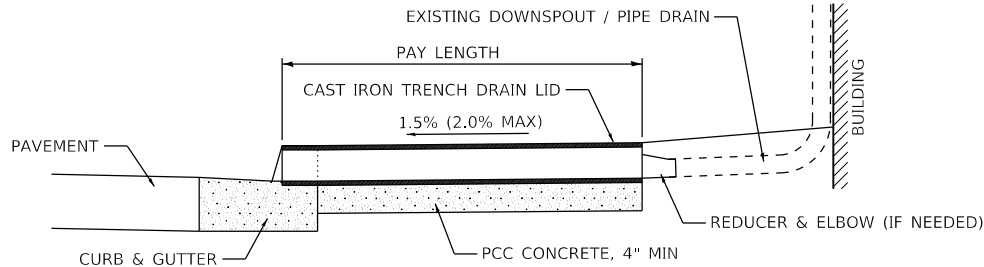


SECTION A-A

FOR LOCATIONS WHERE THE SIDEWALK IS NEXT TO THE BUILDING, THE DOWNSPOUT SHALL DISCHARGE DIRECTLY INTO THE TRENCH AND THE MAXIMUM OPENING BETWEEN THE GRATE AND THE DOWNSPOUT SHALL BE 1".


TRENCH DRAIN

NOT TO SCALE

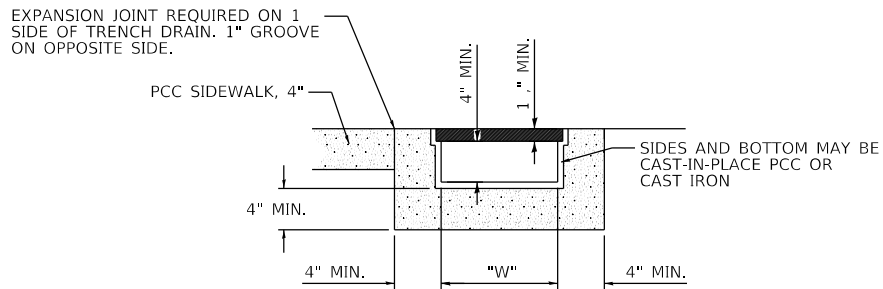

SECTION B-B

"W" = 5" MIN. FOR "TRENCH DRAIN"
= 10" MIN. FOR "TRENCH DRAIN, SPECIAL"

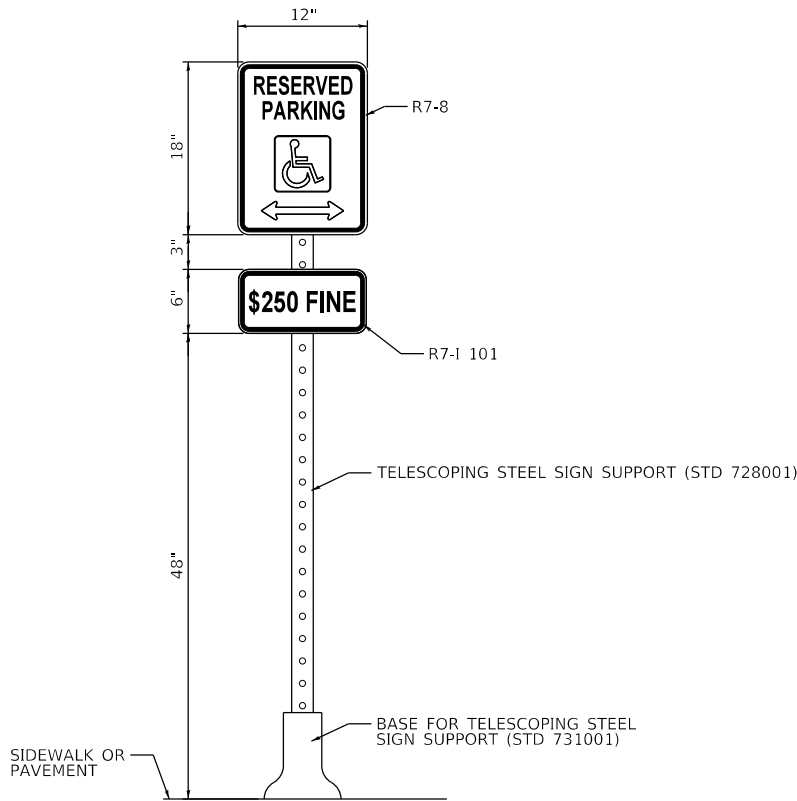

ACCESSIBLE PARKING SIGN

NOT TO SCALE

MODEL Default
FILE NAME: C:\PROJECT FILES\MFT340_South_18in\CADD DRAWINGS\031_MiscDet_MFT340.dgn



CITY OF QUINCY
UTILITIES &
ENGINEERING

USER NAME = mtunis	DESIGNED -	REVISED -
	DRAWN -	REVISED -
PLOT SCALE = 40,0000 ' / in.	CHECKED -	REVISED -
PLOT DATE = 1/3/2025	DATE -	REVISED -

CITY OF QUINCY, ILLINOIS


MISCELLANEOUS DETAILS
TRENCH DRAINS & ACCESSIBLE PARKING SIGN

SCALE: NONE SHEET 1 OF 1 SHEETS STA. TO STA.


F.A.U. RTE.	SECTION	COUNTY	TOTAL SHEETS	SHEET NO.
7824	21-00340-00-RS	ADAMS	34	32
CONTRACT NO. 93830				
ILLINOIS FED. AID PROJECT				

NOTES

1. THE CONTRACT UNIT PRICE FOR INLETS TO BE ADJUSTED WITH NEW TYPE 1 FRAME, CLOSED LID SHALL INCLUDE THE COST OF THE LID AS SHOWN, THE REINFORCED CONCRETE COVER, EXCAVATION AND FURNISHING AND COMPACTING THE SPECIFIED BACKFILL MATERIAL. ADDITIONALLY, IT WILL BE NECESSARY TO MEET ALL OTHER REQUIREMENTS OF SECTION 602 OF THE STANDARD SPECIFICATIONS.
2. FRONT EDGE OF TOP SLAB SHALL CONFORM WITH THE RADIUS OF ADJACENT CURB WHERE INLET IS LOCATED WITHIN CURB RETURNS AT INTERSECTIONS.
3. COST OF REINFORCING BARS INCIDENTAL.
4. BARS NOTED (E) SHALL BE EPOXY COATED.
5. WHEN INLET TOP IS NOT CAST IN PLACE, TOP SHALL BE PLACED IN A FULL BED OF MORTAR.
6. WHEN THE PAVEMENT GRADE IS OVER 5% THE LID SHALL BE ADJUSTED TO MATCH THE PAVEMENT GRADE.
7. SEE SPECIAL PROVISION FOR ADDITIONAL DETAILS

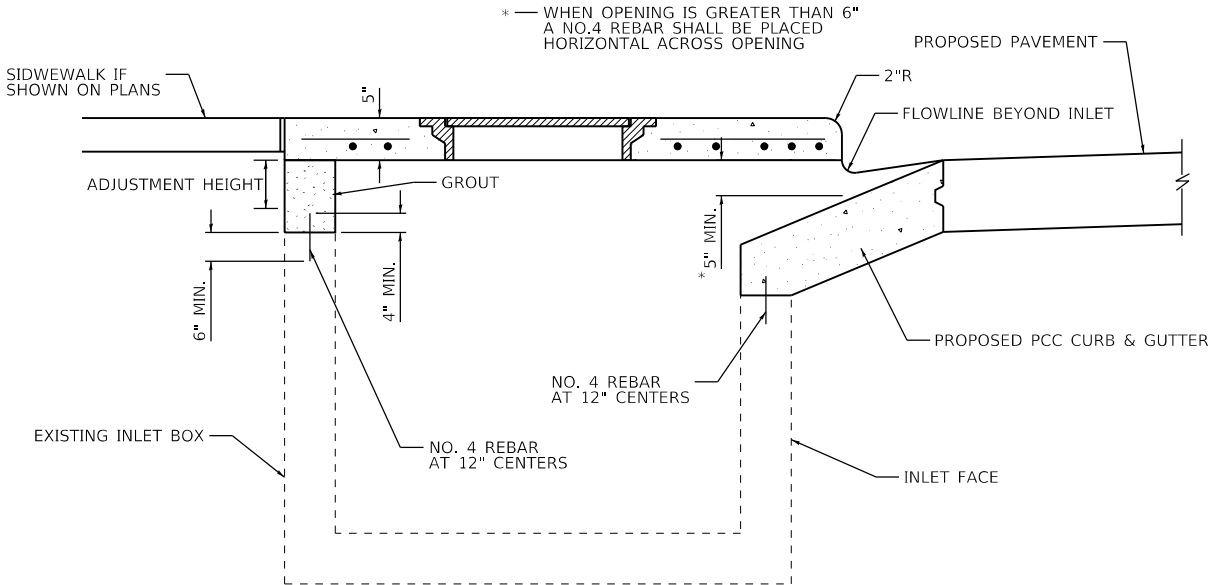

SECTION A-A

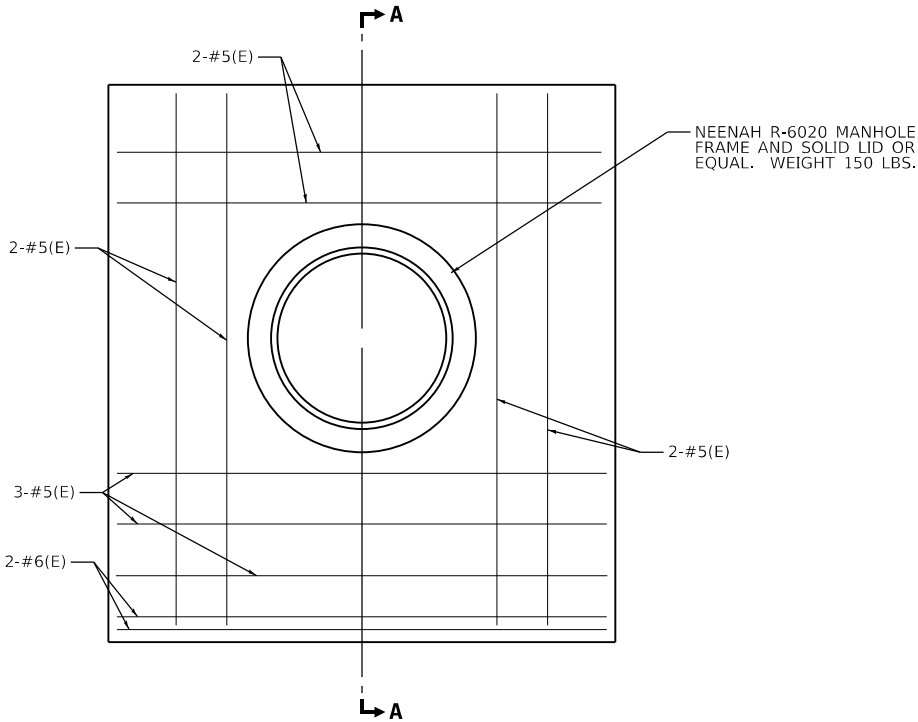

INLETS TO BE ADJUSTED (SPECIAL)

NOT TO SCALE

MODEL Default
FILE NAME: I:\PROJECT FILES\MFT340_South_18th\CADD DRAWINGS\031_MiscDet_MFT340.dgn



CITY OF QUINCY
UTILITIES &
ENGINEERING


USER NAME = mtunis	DESIGNED -	REVISED -
	DRAWN -	REVISED -
PLOT SCALE = 40,0000 ' / in.	CHECKED -	REVISED -
PLOT DATE = 12/30/2024	DATE -	REVISED -

CITY OF QUINCY, ILLINOIS


MISCELLANEOUS DETAILS
INLETS TO BE ADJUSTED (SPECIAL)

SCALE: NONE SHEET 1 OF 1 SHEETS STA. TO STA.


F.A.U. RTE.	SECTION	COUNTY	TOTAL SHEETS	SHEET NO.
7824	21-00340-00-RS	ADAMS	34	33
CONTRACT NO. 93830				
ILLINOIS FED. AID PROJECT				

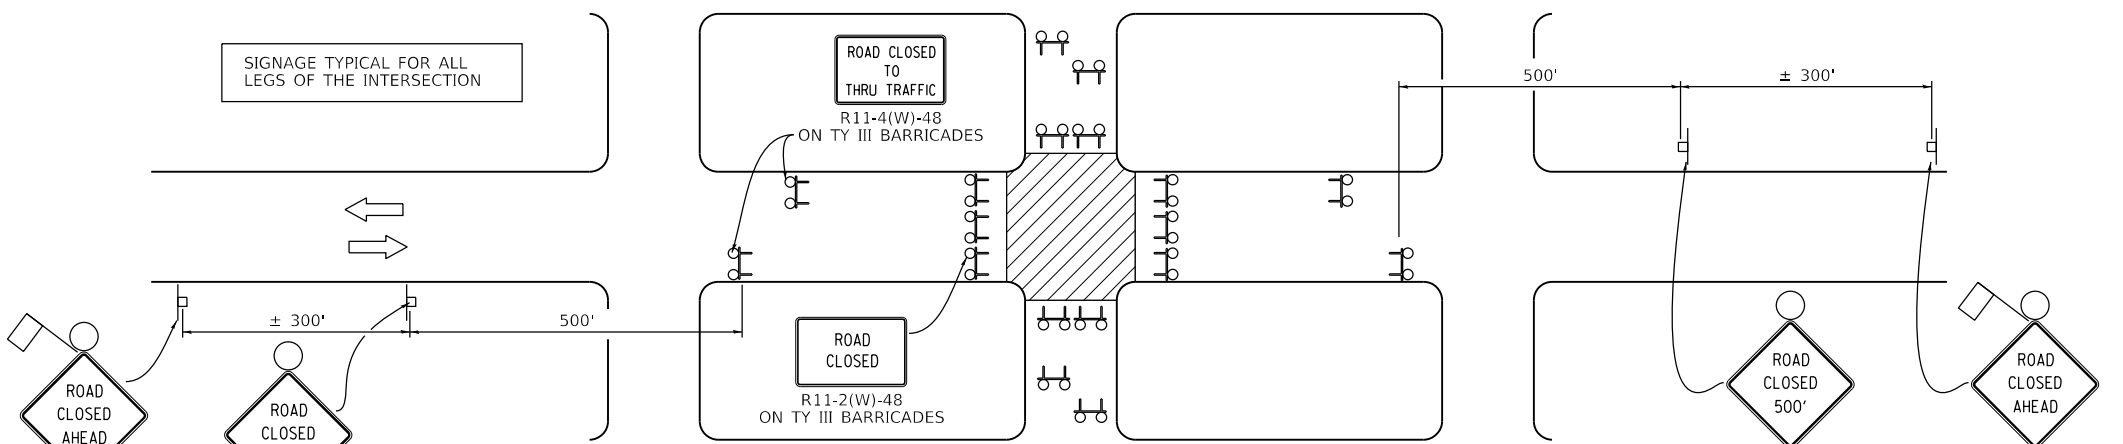

TYPICAL INTERSECTION CLOSURE

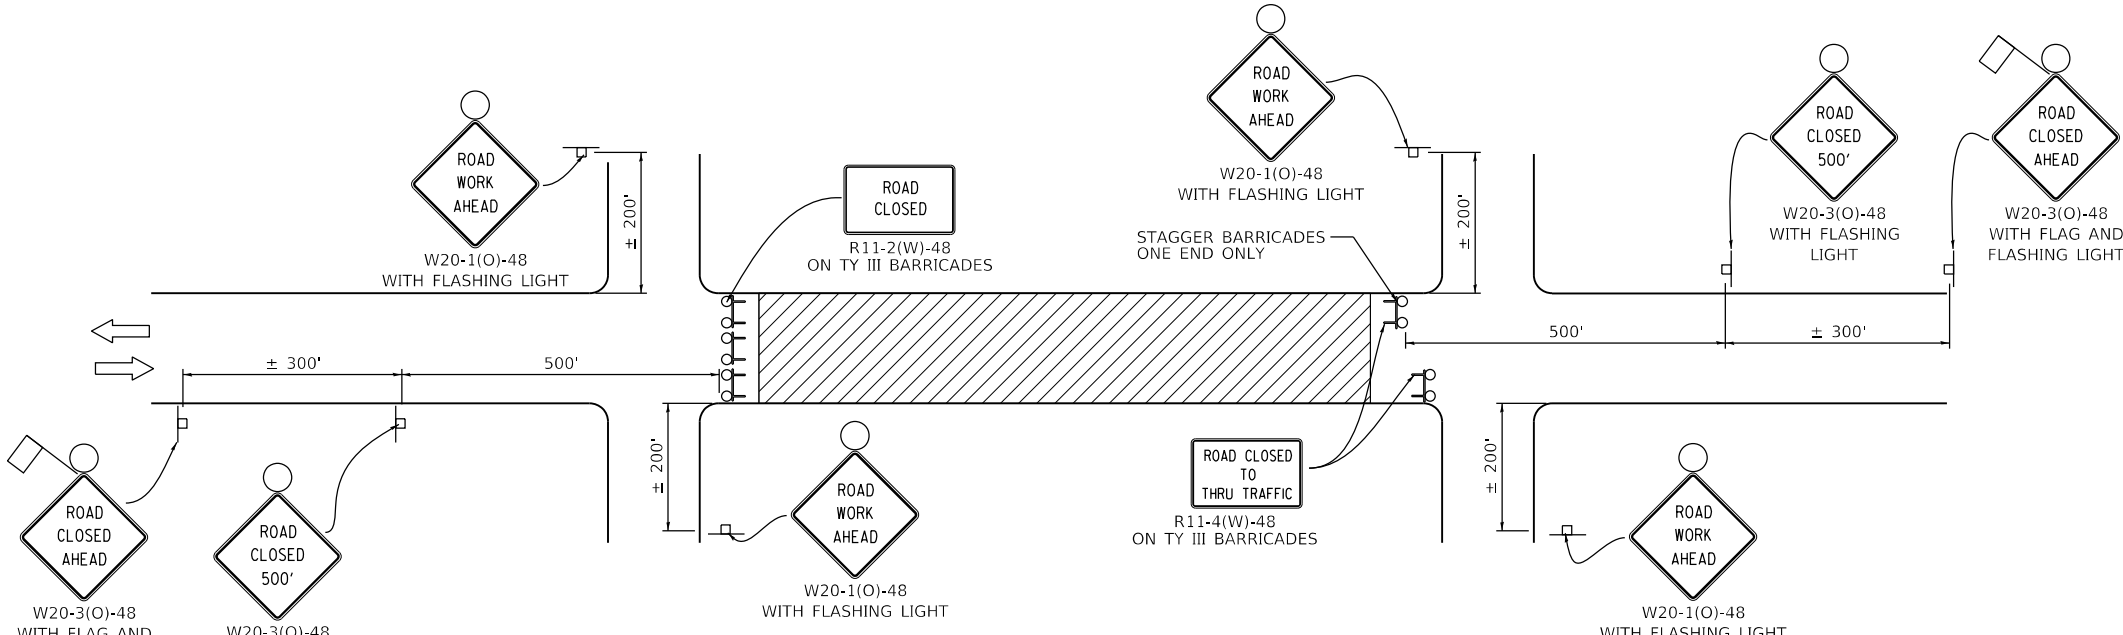

TYPICAL FULL BLOCK CLOSURE

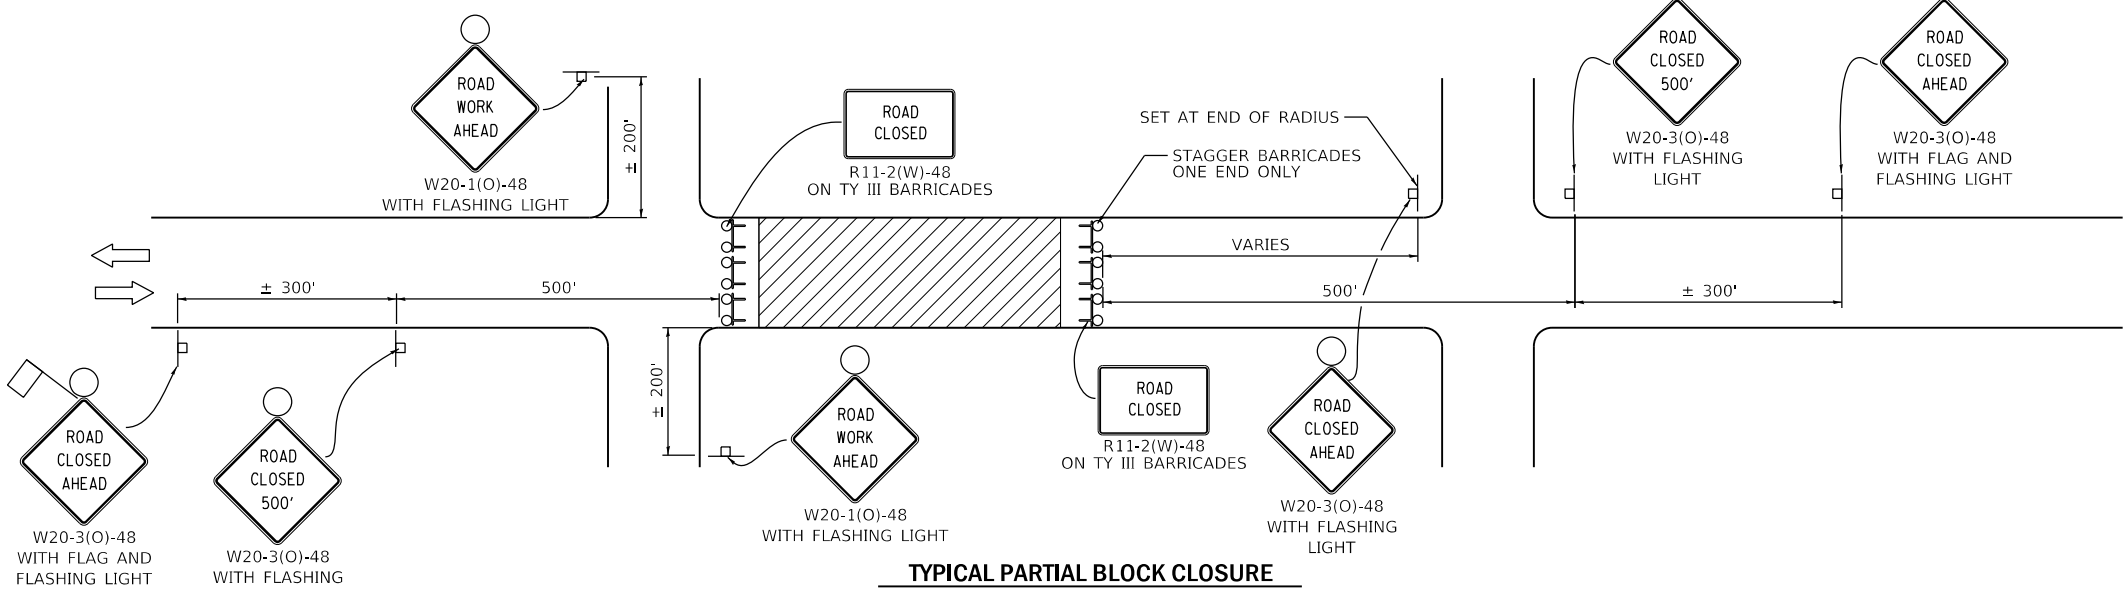

TYPICAL PARTIAL BLOCK CLOSURE

LEGEND

- WORK AREA
- TYPE III BARRICADE WITH FLASHING LIGHTS
- SIGN ON PORTABLE OR POST MOUNTED SUPPORT

- GENERAL NOTES**
- CLOSURES CAN BE COMBINED AS NEEDED TO MEET THE LIMITS OF THE WORK ZONE.
 - THE EXACT NUMBER OF TYPE III BARRICADES REQUIRED TO BE DETERMINED IN THE FILED BY THE ENGINEER.
 - SIGNS SHALL BE POST MOUNTED IF THE CLOSURE IS GREATER THAN FOUR (4) CALENDAR DAYS.
 - DIMENSIONS MAY BE VARIED DUE TO SITE CONDITIONS, TOPOGRAPHY, AND URBAN LANDSCAPE.
 - ORANGE FLAG - MINIMUM 18" BY 18"
 - FOR CLOSURES ON ONE-WAY STREETS, PLACE WARNING SIGNS ON APPROACH SIDE ONLY.
 - ENGINEER TO DETERMINE WHICH APPROACH TO STAGGER THE TYPE III BARRICADES.

MODEL: Default
FILE NAME: C:\PROJECT FILES\MFT340_South_18inCADD.DRAWINGS\031_MiscDet_MFT340.dgn