

ITEM 01A  
25 APR 2025 LETTING

TOTAL SHEETS: 48  
TA008

CONSTRUCTION PLANS FOR  
**TAYLORVILLE MUNICIPAL AIRPORT**  
CITY OF TAYLORVILLE  
TAYLORVILLE, ILLINOIS  
100% DESIGN PLANS  
IL. PROJ. NO. TAZ-5040  
AIP PROJ. NO. N/A  
REHABILITATE RUNWAY 9-27

FEBRUARY 28, 2025



Know what's below.  
Call before you dig.

COMMON GROUND ALLIANCE  
www.call811.com or  
Phone: 811

THE LOCATION, SIZE AND TYPE OF MATERIAL OF EXISTING UNDERGROUND UTILITIES INDICATED ON THE PLANS IS NOT REPRESENTED AS BEING ACCURATE, SUFFICIENT OR COMPLETE. IT SHALL BE THE CONTRACTOR'S RESPONSIBILITY TO DETERMINE THE ACTUAL LOCATION OF ALL SUCH FACILITIES, INCLUDING SERVICE CONNECTIONS TO UNDERGROUND UTILITIES. PRIOR TO CONSTRUCTION, THE CONTRACTOR SHALL NOTIFY THE UTILITY COMPANIES OF HIS OPERATIONAL PLANS AND SHALL OBTAIN FROM THE RESPECTIVE UTILITY COMPANIES DETAILED INFORMATION AND ASSISTANCE RELATIVE TO THE LOCATION OF THEIR FACILITIES AND THE WORKING SCHEDULE OF THE COMPANIES FOR REMOVAL OR ADJUSTMENT WHERE REQUIRED. IN THE EVENT AN UNEXPECTED UTILITY INTERFERENCE IS ENCOUNTERED DURING CONSTRUCTION, THE CONTRACTOR SHALL IMMEDIATELY NOTIFY THE UTILITY COMPANY OF JURISDICTION. THE ENGINEER SHALL ALSO BE IMMEDIATELY NOTIFIED. ANY SUCH MAINS AND SERVICES SHALL BE RESTORED TO SERVICE AT ONCE AND PAID FOR BY THE CONTRACTOR AT NO ADDITIONAL COST TO THE CONTRACT.

CALL 911 IN THE EVENT IN WHICH DAMAGE RESULTS IN THE RELEASE OF NATURAL GAS.

DESIGN INFORMATION

GEOMETRIC CRITERIA

AIRPLANE DESIGN GROUP II  
TAXIWAY DESIGN GROUP II  
PAVEMENT DESIGN CRITERIA  
AIRCRAFT SINGLE WHEEL GEAR  
DEPARTURE WEIGHT = 12,500 LBS.  
100 ANNUAL DEPARTURES


CALL J.U.L.I.E.  
BEFORE EXCAVATING  
1-800-892-0123

TAYLORVILLE MUNICIPAL AIRPORT

TOWNSHIP: 13 NORTH  
RANGE: 2 WEST OF THE 4TH P.M.  
SECTION: 32  
COUNTY: CHRISTIAN  
CIVIL TOWNSHIP: TAYLORVILLE



LOCATION MAP

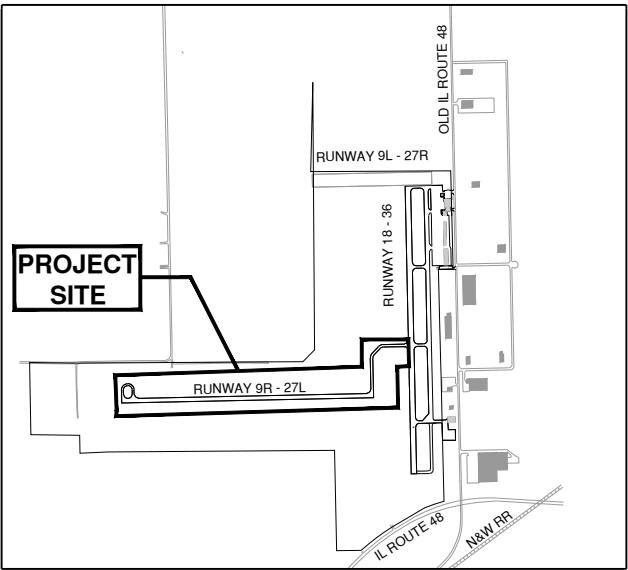

SITE PLAN

LICENSED PROFESSIONAL ENGINEER  
DILLON J. RUHOLL  
062-074570  
OF ILLINOIS

02/25/2025  
Exp. 11/30/2025

CITY OF TAYLORVILLE  
TAYLORVILLE MUNICIPAL AIRPORT  
TAYLORVILLE, ILLINOIS

APPROVED   
MAYOR  
DATE 2/26/25

APPROVED   
CITY CLERK  
DATE 2-26-25



■ SPRINGFIELD, IL ■ AURORA, IL ■ ST. LOUIS, MO

SUBMITTED BY   
DATE February 25, 2025

CMT JOB NUMBER: 230061-62

Path: K:\Taylorville\Ap23006162.00\_Rwd927Rehab\Draw\Sheets\TAZ-5040\_GI101.dwg  
Date: Wednesday, March 26, 2025 2:24:01 PM

| SUMMARY OF QUANTITIES - BASE BID |                                        |        |          |
|----------------------------------|----------------------------------------|--------|----------|
| ITEM NO.                         | ITEM DESCRIPTION                       | UNITS  | QUANTITY |
| AR150510                         | ENGINEERS FIELD OFFICE                 | L SUM  | 1        |
| AR150520                         | MOBILIZATION                           | L SUM  | 1        |
| AR152480                         | SHOULDER ADJUSTMENT                    | SQ YD  | 3,900    |
| AR401610                         | BITUMINOUS SURFACE COURSE              | TON    | 2,850    |
| AR401630                         | BITUMINOUS SURFACE COURSE TEST SECTION | EA     | 1        |
| AR401650                         | BITUMINOUS PAVEMENT MILLING            | SQ YD  | 23,500   |
| AR603510                         | BITUMINOUS TACK COAT                   | GALLON | 4,800    |
| AR620520                         | PAVEMENT MARKING- WATERBORNE           | SQ FT  | 7,850    |
| AR620525                         | PAVEMENT MARKING- BLACK BORDER         | SQ FT  | 5,600    |
| AR620900                         | PAVEMENT MARKING REMOVAL               | SQ FT  | 275      |
| AR901510                         | SEEDING                                | SQ YD  | 0.9      |
| AR908510                         | MULCHING                               | SQ YD  | 0.9      |

| SUMMARY OF QUANTITIES - ADDITIVE ALTERNATE #1 |                             |        |          |
|-----------------------------------------------|-----------------------------|--------|----------|
| ITEM NO.                                      | ITEM DESCRIPTION            | UNITS  | QUANTITY |
| AS152480                                      | SHOULDER ADJUSTMENT         | SQ YD  | 600      |
| AS401610                                      | BITUMINOUS SURFACE COURSE   | TON    | 200      |
| AS401650                                      | BITUMINOUS PAVEMENT MILLING | SQ YD  | 1,650    |
| AS603510                                      | BITUMINOUS TACK COAT        | GALLON | 350      |

| SUMMARY OF QUANTITIES - ADDITIVE ALTERNATE #2 |                             |        |          |
|-----------------------------------------------|-----------------------------|--------|----------|
| ITEM NO.                                      | ITEM DESCRIPTION            | UNITS  | QUANTITY |
| AT152480                                      | SHOULDER ADJUSTMENT         | SQ YD  | 150      |
| AT401610                                      | BITUMINOUS SURFACE COURSE   | TON    | 80       |
| AT401650                                      | BITUMINOUS PAVEMENT MILLING | SQ YD  | 650      |
| AT401655                                      | BUTT JOINT CONSTRUCTION     | SQ YD  | 100      |
| AT603510                                      | BITUMINOUS TACK COAT        | GALLON | 125      |

| SUMMARY OF QUANTITIES - ADDITIVE ALTERNATE #3 |                             |        |          |
|-----------------------------------------------|-----------------------------|--------|----------|
| ITEM NO.                                      | ITEM DESCRIPTION            | UNITS  | QUANTITY |
| AU152480                                      | SHOULDER ADJUSTMENT         | SQ YD  | 1,150    |
| AU401610                                      | BITUMINOUS SURFACE COURSE   | TON    | 425      |
| AU401650                                      | BITUMINOUS PAVEMENT MILLING | SQ YD  | 3,500    |
| AU603510                                      | BITUMINOUS TACK COAT        | GALLON | 700      |

| Sheet List Table      |             |                                              |
|-----------------------|-------------|----------------------------------------------|
| Sheet Number          | Sheet Index | Sheet Title                                  |
| GENERAL               |             |                                              |
| 1                     | GI001       | COVER SHEET                                  |
| 2                     | GI101       | SUMMARY OF QUANTITY AND INDEX TO SHEETS      |
| 3                     | GI102       | SITE PLAN                                    |
| CONSTRUCTION ACTIVITY |             |                                              |
| 4                     | GC101       | CONSTRUCTION ACTIVITY PLAN                   |
| 5                     | GC110       | CONSTRUCTION SAFETY AND PHASING NOTES        |
| 6                     | CG501       | CONSTRUCTION SAFETY AND PHASING DETAIL       |
| EXISTING CONDITIONS   |             |                                              |
| 7                     | CD101       | EXISTING CONDITIONS & REMOVALS               |
| PROPOSED IMPROVEMENTS |             |                                              |
| 8                     | CP101       | PROPOSED IMPROVEMENTS                        |
| 9                     | CP201       | PLAN AND PROFILE - 1                         |
| 10                    | CP202       | PLAN AND PROFILE - 2                         |
| 11                    | CP203       | PLAN AND PROFILE - 3                         |
| 12                    | CP204       | PLAN AND PROFILE - 4                         |
| 13                    | CP205       | PLAN AND PROFILE - 5                         |
| 14                    | CP206       | PLAN AND PROFILE - 6 (ADD ALT 1)             |
| 15                    | CP207       | PLAN AND PROFILE - 7 (ADD ALT 2 & ADD ALT 3) |
| 16                    | CP501       | PAVEMENT DETAILS                             |
| STAKING PLAN          |             |                                              |
| 17                    | CS101       | GRADING & STAKING PLAN 1                     |
| 18                    | CS102       | GRADING & STAKING PLAN 2                     |
| 19                    | CS103       | GRADING & STAKING PLAN 3                     |
| EROSION CONTROL       |             |                                              |
| 20                    | CL101       | TURFING & GRADING PLAN 1                     |
| 21                    | CL102       | TURFING & GRADING PLAN 2                     |
| PAVEMENT MARKING      |             |                                              |
| 22                    | CM101       | PAVEMENT MARKING PLAN 1                      |
| 23                    | CM102       | PAVEMENT MARKING PLAN 2                      |
| 24                    | CM103       | PAVEMENT MARKING PLAN 3                      |
| 25                    | CM501       | MARKING DETAILS 1                            |
| 26                    | CM502       | MARKING DETAILS 2                            |
| CROSS SECTIONS        |             |                                              |
| 27                    | CG101       | CROSS SECTION INDEX 1                        |
| 28                    | CG701       | RUNWAY 9-27 CROSS SECTION - 1                |
| 29                    | CG702       | RUNWAY 9-27 CROSS SECTION - 2                |
| 30                    | CG703       | RUNWAY 9-27 CROSS SECTION - 3                |
| 31                    | CG704       | RUNWAY 9-27 CROSS SECTION - 4                |
| 32                    | CG705       | RUNWAY 9-27 CROSS SECTION - 5                |
| 33                    | CG706       | RUNWAY 9-27 CROSS SECTION - 6                |
| 34                    | CG707       | RUNWAY 9-27 CROSS SECTION - 7                |
| 35                    | CG708       | RUNWAY 9-27 CROSS SECTION - 8                |
| 36                    | CG709       | RUNWAY 9-27 CROSS SECTION - 9                |
| 37                    | CG710       | RUNWAY 9-27 CROSS SECTION - 10               |
| 38                    | CG711       | RUNWAY 9-27 CROSS SECTION - 11               |
| 39                    | CG712       | RUNWAY 9-27 CROSS SECTION - 12               |
| 40                    | CG713       | RUNWAY 9-27 CROSS SECTION - 13               |
| 41                    | CG721       | WEST TURNAROUND CROSS SECTION - 1            |
| 42                    | CG722       | WEST TURNAROUND CROSS SECTION - 2            |
| 43                    | CG723       | WEST TURNAROUND CROSS SECTION - 3            |
| 44                    | CG741       | TAXIWAY A3 CROSS SECTION - 1                 |
| 45                    | CG742       | TAXIWAY A3 CROSS SECTION - 2                 |
| 46                    | CG743       | TAXIWAY A3 CROSS SECTION - 3                 |
| 47                    | CG744       | TAXIWAY A3 CROSS SECTION - 4                 |
| 48                    | CG745       | TAXIWAY A3 CROSS SECTION - 5                 |



License No. 184-000613

CONSULTANTS

100% DESIGN PLANS  
2/28/2025

REHABILITATE RUNWAY 9-27

OWNER



CITY OF TAYLORVILLE  
TAYLORVILLE MUNICIPAL  
AIRPORT  
TAYLORVILLE, ILLINOIS


|  |  |  |
|--|--|--|
|  |  |  |
|  |  |  |
|  |  |  |
|  |  |  |
|  |  |  |

| MARK                      | DATE | DESCRIPTION        |
|---------------------------|------|--------------------|
| AIP PROJ. NO. N/A         |      |                    |
| IL PROJ. NO. TAZ-5040     |      | CONTRACT: TA008    |
| CMT PROJECT NO: 230061-62 |      |                    |
| CAD DWG FILE:             |      | TAZ-5040_GI101.DWG |
| DESIGNED BY:              |      | DJR                |
| DRAWN BY:                 |      | BAN                |
| CHECKED BY:               |      | CBG                |
| APPROVED BY:              |      | DJR                |
| COPYRIGHT:                |      |                    |

| SHEET TITLE                                   |  |  |
|-----------------------------------------------|--|--|
| SUMMARY OF<br>QUANTITY AND INDEX<br>TO SHEETS |  |  |


|       |  |   |       |    |    |
|-------|--|---|-------|----|----|
| SHEET |  | 2 | GI101 | OF | 48 |
|-------|--|---|-------|----|----|

Path: K:\Taylorville\Ap23006162.00\_Rwd927\Rehab\Draw\Sheet\TAZ-5040\_G101.dwg  
Date: Wednesday, March 26, 2025 2:24:07 PM

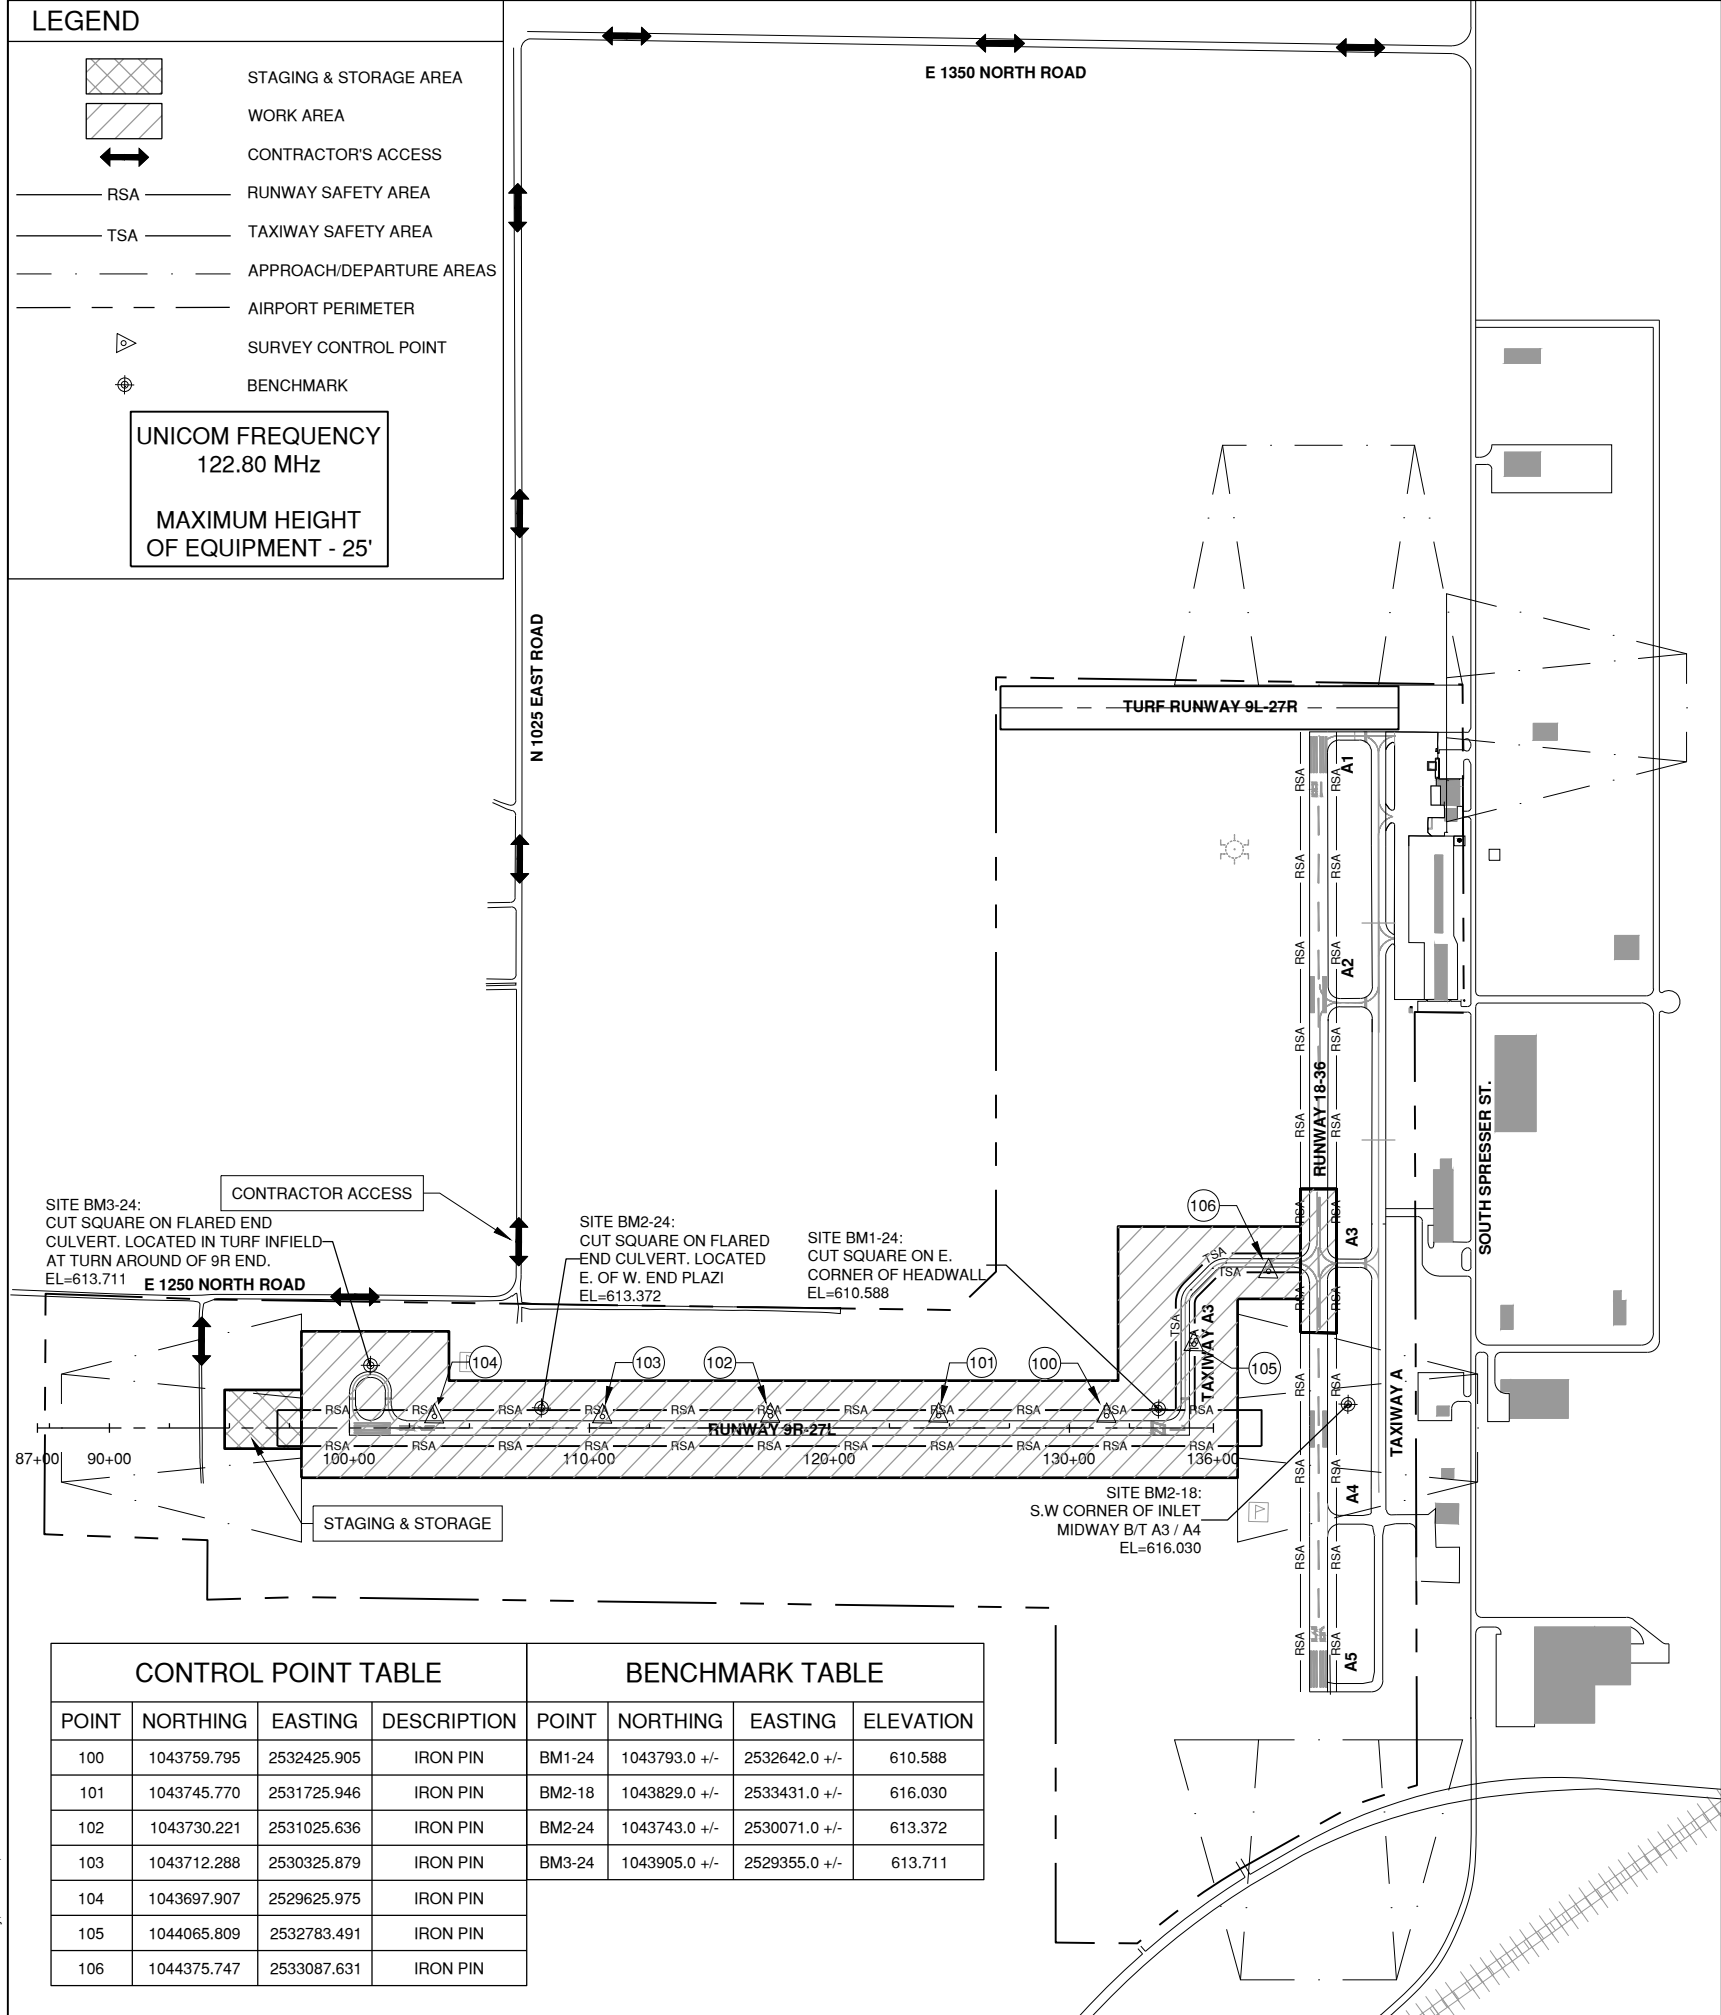

License No. 184-000613

CONSULTANTS

 

0 400' 800'

100% DESIGN PLANS  
2/28/2025

REHABILITATE RUNWAY 9-27

OWNER



CITY OF TAYLORVILLE  
TAYLORVILLE MUNICIPAL  
AIRPORT  
TAYLORVILLE, ILLINOIS


|                 |                   |                 |
|-----------------|-------------------|-----------------|
|                 |                   |                 |
|                 |                   |                 |
| MARK            | DATE              | DESCRIPTION     |
|                 |                   |                 |
| AIP PROJ. NO.   | N/A               |                 |
| IL PROJ. NO.    | TAZ-5040          | CONTRACT: TA008 |
| CMT PROJECT NO. | 230061-62         |                 |
| CAD DWG FILE:   | TAZ-5040_G101.DWG |                 |
| DESIGNED BY:    | DJR               |                 |
| DRAWN BY:       | BAN               |                 |
| CHECKED BY:     | CBG               |                 |
| APPROVED BY:    | DJR               |                 |
| COPYRIGHT:      |                   |                 |

SHEET TITLE

SITE PLAN

SHEET 3 OF 48  
G102

Path: K:\Taylorville\Ap23006162.00\_Rwy027Rehab\Draw\Sheet\TAZ 5040\_GC100.dwg  
Date: Wednesday, March 26, 2025 2:24:15 PM

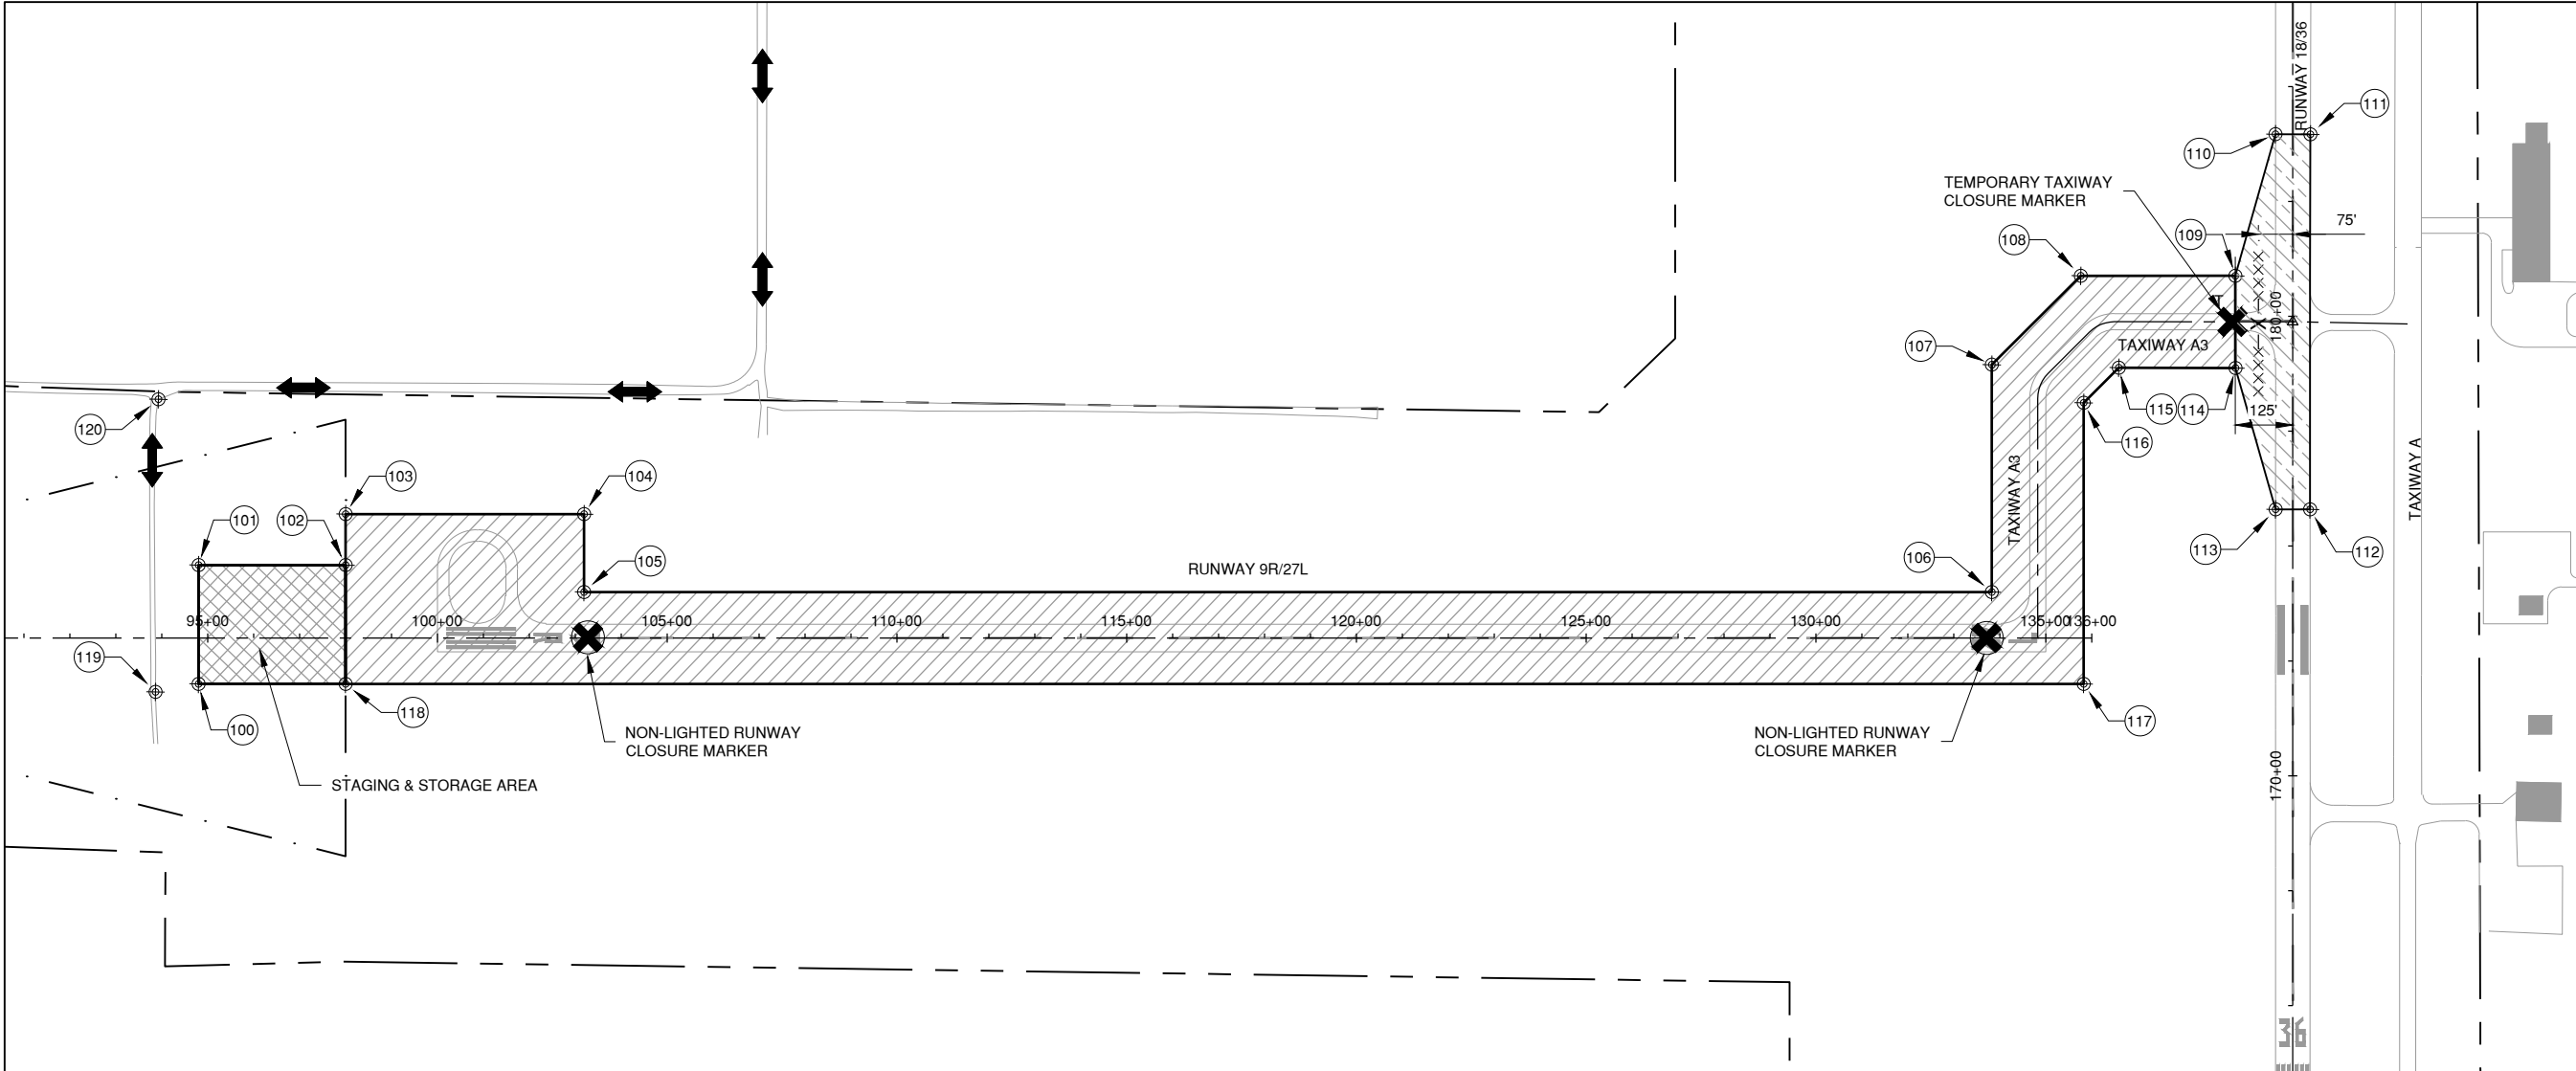

LEGEND

- 


PHASE 1 WORK AREA
- 

PHASE 1A WORK AREA
- 


STAGING & STORAGE AREA
- 

NON-LIGHTED RUNWAY CLOSURE MARKER
- 

TEMPORARY TAXIWAY CLOSURE MARKER
- 

 CONTRACTOR ACCESS ROUTE
- 

BEAM BARRICADES
- 

 CONSTRUCTION SET BACK STAKES
- 

AIRPORT BOUNDARY
- 

FAA AIRSPACE CRITICAL POINT

PHASING NOTES

PHASE 1 - PAVEMENT STATUS TABLE

| PAVEMENT   | STATUS                              |
|------------|-------------------------------------|
| RWY 9R/27L | CLOSED                              |
| RWY 9L/27R | OPEN                                |
| RWY 18/36  | OPEN                                |
| TWY A      | OPEN                                |
| TWY A3     | CLOSED BETWEEN 9R/27L AND RWY 18/36 |

- THIS PHASE WILL REQUIRE RUNWAY 9R/27L TO BE CLOSED. THE CONTRACTOR SHALL PROVIDE 72-HOUR NOTICE PRIOR TO INITIATING THIS PHASE AND CLOSING RUNWAY 9L/27R.
- RUNWAY 18/36 AND PARALLEL TAXIWAY SHALL REMAIN OPEN FOR THIS PHASE OF THE PROJECT.
- THE CONTRACTOR SHALL CONTINUOUSLY CLEAN ACTIVE PAVEMENTS DURING HAULING OPERATIONS AND AT THE END OF THE WORKDAY.
- AIRCRAFT AND AIRPORT VEHICLES SHALL HAVE THE RIGHT OF WAY AT ALL TIMES.
- CONSTRUCTION OF THIS PHASE SHALL CONSIST OF PAVEMENT REMOVAL, PAVEMENT MILLING, PAVEMENT OVERLAY, PAVEMENT CONSTRUCTION, TAXIWAY PAVEMENT MARKING AND SHOULDER ADJUSTMENT.

PHASE 1A - PAVEMENT STATUS TABLE

| PAVEMENT   | STATUS |
|------------|--------|
| RWY 9R/27L | CLOSED |
| RWY 9L/27R | OPEN   |
| RWY 18/36  | OPEN   |
| TWY A      | OPEN   |
| TWY A3     | CLOSED |

- THIS PHASE WILL REQUIRE RUNWAY 9L/27R TO BE CLOSED. THE CONTRACTOR SHALL PROVIDE 72-HOUR NOTICE PRIOR TO INITIATING THIS PHASE. ALL WORK SHALL BE PREFORMED UNDER CONSTANT RADIO CONTROL BY THE CONTRACTOR, AND ALL AIRCRAFT OPERATIONS SHALL HAVE PRIORITY OVER CONSTRUCTION ACTIVITY.
- THE CONTRACTOR SHALL CONTINUOUSLY CLEAN ACTIVE PAVEMENTS AS DIRECTED BY THE RESIDENT ENGINEER.
- AIRCRAFT AND AIRPORT VEHICLES SHALL HAVE THE RIGHT OF WAY AT ALL TIMES.
- CONSTRUCTION OF THIS PHASE SHALL CONSIST OF TAXIWAY CENTERLINE PAVEMENT MARKING.


FAA AIRSPACE POINTS OF INTEREST TABLE

| POINT NUMBER | LATITUDE        | LONGITUDE       | GROUND ELEVATION | OBSTRUCTION HEIGHT | ABOVE GROUND ELEVATION | DESC.                       |
|--------------|-----------------|-----------------|------------------|--------------------|------------------------|-----------------------------|
| 100          | N39° 31' 46.01" | W89° 20' 36.75" | 615.0            | 25'                | 640.0                  | STAGING/STORAGE             |
| 101          | N39° 31' 48.57" | W89° 20' 36.79" | 614.0            | 25'                | 639.0                  | STAGING/STORAGE             |
| 102          | N39° 31' 48.60" | W89° 20' 32.70" | 614.0            | 25'                | 639.0                  | STAGING/STORAGE & WORK AREA |
| 103          | N39° 31' 49.70" | W89° 20' 32.72" | 610.0            | 25'                | 635.0                  | WORK AREA                   |
| 104          | N39° 31' 49.76" | W89° 20' 26.10" | 613.0            | 25'                | 638.0                  | WORK AREA                   |
| 105          | N39° 31' 48.09" | W89° 20' 26.07" | 615.0            | 25'                | 640.0                  | WORK AREA                   |
| 106          | N39° 31' 48.45" | W89° 19' 46.98" | 611.0            | 25'                | 636.0                  | WORK AREA                   |
| 107          | N39° 31' 53.34" | W89° 19' 47.05" | 611.0            | 25'                | 636.0                  | WORK AREA                   |
| 108          | N39° 31' 55.27" | W89° 19' 44.61" | 610.0            | 25'                | 635.0                  | WORK AREA                   |
| 109          | N39° 31' 55.31" | W89° 19' 40.32" | 611.0            | 25'                | 636.0                  | WORK AREA                   |
| 110          | N39° 31' 58.37" | W89° 19' 39.25" | 610.0            | 25'                | 635.0                  | WORK AREA                   |
| 111          | N39° 31' 58.37" | W89° 19' 38.28" | 610.0            | 25'                | 635.0                  | WORK AREA                   |
| 112          | N39° 31' 50.31" | W89° 19' 38.16" | 614.0            | 25'                | 639.0                  | WORK AREA                   |
| 113          | N39° 31' 50.30" | W89° 19' 39.12" | 614.0            | 25'                | 639.0                  | WORK AREA                   |
| 114          | N39° 31' 53.33" | W89° 19' 40.28" | 611.0            | 25'                | 636.0                  | WORK AREA                   |
| 115          | N39° 31' 53.31" | W89° 19' 43.52" | 611.0            | 25'                | 636.0                  | WORK AREA                   |
| 116          | N39° 31' 52.54" | W89° 19' 44.49" | 611.0            | 25'                | 636.0                  | WORK AREA                   |
| 117          | N39° 31' 46.50" | W89° 19' 44.39" | 614.0            | 25'                | 639.0                  | WORK AREA                   |
| 118          | N39° 31' 46.05" | W89° 20' 32.66" | 615.0            | 25'                | 640.0                  | STAGING/STORAGE & WORK AREA |
| 119          | N39° 31' 45.83" | W89° 20' 37.94" | 612.0            | 25'                | 637.0                  | HAUL ROUTE                  |
| 120          | N39° 31' 52.12" | W89° 20' 37.96" | 609.0            | 25'                | 634.0                  | HAUL ROUTE                  |



License No. 184-000613

CONSULTANTS

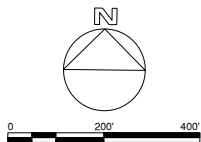

100% DESIGN PLANS  
2/28/2025

REHABILITATE RUNWAY 9-27

OWNER



CITY OF TAYLORVILLE  
TAYLORVILLE MUNICIPAL  
AIRPORT  
TAYLORVILLE, ILLINOIS

|                                  |      |                 |
|----------------------------------|------|-----------------|
|                                  |      |                 |
|                                  |      |                 |
| MARK                             | DATE | DESCRIPTION     |
|                                  |      |                 |
| AIP PROJ. NO. N/A                |      |                 |
| IL. PROJ. NO. TAZ-5040           |      | CONTRACT: TA008 |
| CMT PROJECT NO: 230061-62        |      |                 |
| CAD DWG FILE: TAZ-5040_GC100.DWG |      |                 |
| DESIGNED BY: DJR                 |      |                 |
| DRAWN BY: BAN                    |      |                 |
| CHECKED BY: CBG                  |      |                 |
| APPROVED BY: DJR                 |      |                 |
| COPYRIGHT:                       |      |                 |

SHEET TITLE  
**CONSTRUCTION  
ACTIVITY PLAN**

GC101  
SHEET 4 OF 48



Path: K:\Taylorville\A023006162.dwg, Rvw027Rehab\Draw\Sheet\TAZ-5040\_GC110.dwg  
Date: Wednesday, March 26, 2025 2:24:19 PM

| GENERAL                                                       |   |
|---------------------------------------------------------------|---|
| 1.                                                            | THE CONTRACTOR AND ALL SUBCONTRACTORS SHALL FOLLOW THE REQUIREMENTS OF THE AIRPORT'S APPROVED CONSTRUCTION SAFETY AND PHASING PLAN (CSPP) FOR THIS PROJECT, FAA AC 150/5370-2 (CURRENT VERSION), AND ALL AIRPORT SAFETY AND SECURITY REQUIREMENTS.   |
| 2.                                                            | PRIOR TO THE START OF CONSTRUCTION THE CONTRACTOR SHALL SUBMIT TO THE AIRPORT FOR APPROVAL A SAFETY PLAN COMPLIANCE DOCUMENT (SPCD) IN ACCORDANCE WITH FAA AC 150/5370-2G. NO CONSTRUCTION ACTIVITY SHALL BEGIN UNTIL THE AIRPORT HAS APPROVED THE SPCD.   |
| 3.                                                            | THE CSPP COVERS OPERATIONAL SAFETY. THE CONTRACTOR SHALL BE RESPONSIBLE FOR THE INDIVIDUAL SAFETY OF HIS/HER PERSONNEL AND MEETING OSHA REQUIREMENTS.   |
| 4.                                                            | A MINIMUM OF 10 DAYS PRIOR TO THE PRECONSTRUCTION MEETING THE CONTRACTOR SHALL PROVIDE A LIST OF SUBCONTRACTORS AND MATERIAL SUPPLIERS.   |
| 5.                                                            | ALL CONTRACTOR COSTS ASSOCIATED WITH THE REQUIREMENTS LISTED ON THIS SHEET SHALL BE CONSIDERED INCIDENTAL TO THE CONTRACT UNLESS A SPECIFIC PAY ITEM IS PROVIDED.   |
| 1. COORDINATION                                               |   |
| 1.                                                            | PRIOR TO THE START OF CONSTRUCTION THE CONTRACTOR SHALL ATTEND A PRECONSTRUCTION CONFERENCE WITH THE AIRPORT, ENGINEER, AND ILLINOIS DIVISION OF AERONAUTICS (IDA). THE COST OF PREPARING FOR AND ATTENDING THE PRECONSTRUCTION CONFERENCE SHALL BE INCIDENTAL TO THE CONTRACT.   |
| 2.                                                            | ON OR BEFORE THE PRECONSTRUCTION CONFERENCE, THE CONTRACTOR SHALL SUBMIT A PROPOSED SCHEDULE FOR THE PROJECT. THE SCHEDULE SHALL INCLUDE A START AND COMPLETION DATE FOR EACH ITEM OF WORK. THE SCHEDULE SHALL BE UPDATED ON AS NEEDED BASIS. ALL COSTS ASSOCIATED WITH THE SCHEDULE SHALL BE INCIDENTAL TO THE CONTRACT.   |
| 3.                                                            | DURING CONSTRUCTION THE CONTRACTOR SHALL ATTEND A COORDINATION MEETINGS WITH THE AIRPORT STAFF AND RESIDENT ENGINEER. ALL COSTS ASSOCIATED WITH ATTENDING THE WEEKLY MEETING SHALL BE INCIDENTAL TO THE CONTRACT.   |
| 2. PHASING                                                    |   |
| 1.                                                            | TOTAL CONTRACT TIME SHALL BE BASED ON THE BELOW SCENARIOS. <div>1.1. BASE BID CONTRACT TIME SHALL BE <b>39</b> CALENDAR DAYS.</div> <div>1.2. BASE BID + ADD ALT 1 CONTRACT TIME SHALL BE <b>43</b> CALENDAR DAYS.</div> <div>1.3. BASE BID + ADD ALT 1 + ADD ALT 2 CONTRACT TIME SHALL BE <b>47</b> CALENDAR DAYS.</div> <div>1.4. BASE BID + ADD ALT 1 + ADD ALT 2 + ADD ALT 3 CONTRACT TIME SHALL BE <b>53</b> CALENDAR DAYS</div>   |
| 2.                                                            | WORK ON THIS PROJECT LOCATED WITHIN 75' OF THE RUNWAY 18-36 CENTERLINE WILL SEVERELY LIMIT OPERATIONS AT THE AIRPORT. PRIOR TO STARTING WORK THE CONTRACTOR SHALL HAVE ON HAND ALL MATERIALS NECESSARY TO COMPLETE ALL WORK LOCATED WITHIN 75' OF THE RUNWAY 18-36 CENTERLINE.   |
| 3.                                                            | PHASE 1 MAY BE INITIATED BY THE CONTRACTOR WITH THE APPROVAL OF THE AIRPORT MANAGER. IT CONSIST OF ALL WORK NOT WITHIN 75' OF THE RUNWAY 18-36 CENTERLINE. PHASE 1A IS THE WORK THAT REQUIRES THE PRIMARY RUNWAY TO BE CLOSED. THE CONTRACTOR SHALL EXPEDITE ALL WORK WITHIN THE PHASE 1A WORK AREAS TO MINIMIZE THE CLOSURE TIME OF THE RUNWAY. PHASE 1A WILL BE SCHEDULED BY THE CONTRACTOR (APPROVED BY THE AIRPORT MANAGER) DURING THE PHASE 1 CONSTRUCTION. PHASE 1 WORK WILL REQUIRE A DAILY CLOSURE COORDINATED WITH THE AIRPORT AT LEAST 72 HOURS IN ADVANCE. CLEANUP AND RESTORATION OF SURFACES FOR AIRCRAFT OPERATIONS WILL BE DONE PRIOR TO REOPENING RUNWAY. |
| 4.                                                            | PHASING SHALL BE AS NOTED BELOW AND AS SHOWN ON THE CONSTRUCTION ACTIVITY PLAN SHEET.   |
| PHASE 1 NOTES                                                 |   |
| 1.                                                            | THIS WORK SHALL CONSIST OF ALL WORK ON THE PROJECT NOT WITHIN 75' OF EITHER SIDE OF THE RUNWAY 18-36 CENTERLINE. DURING THIS PHASE RUNWAY 18-36 WILL REMAIN OPEN. NO PERSONNEL OR EQUIPMENT WILL BE ALLOWED WITHIN 75' OF THE RUNWAY CENTERLINE.   |
| 2.                                                            | WORK IN THIS PHASE SHALL CONSIST OF THE CONSTRUCTION OF SHOULDER EMBANKMENT, BITUMINOUS PAVEMENT, PAVEMENT MARKINGS, AND TURFING.   |
| PHASE 1A NOTES                                                |   |
| 1.                                                            | THIS WORK SHALL CONSIST OF THE WORK LOCATED WITHIN 75' OF THE 18/36 RUNWAY CENTERLINE INCLUDING BUT NOT LIMITED TO TAXIWAY PAVEMENT MARKINGS.   |
| 2.                                                            | THE CONTRACTOR SHALL NOT BE ALLOWED TO CLOSE THE RUNWAY TO COMPLETE THE WORK. THE RUNWAY SHALL BE CLEANED AS DIRECTED BY THE RESIDENT ENGINEER. IN GENERAL THE SEQUENCE WILL BE: <div>2.1. COORDINATE WORK WITH THE AIRPORT MANAGER</div> <div>2.2. NOTIFY AIR TRAFFIC OF WORK</div> <div>2.3. KEEP EQUIPMENT CLEAR OF THE RUNWAY PROPER AND MONITOR UNICOM</div> <div>2.6. COMPLETE WORK</div> <div>2.7. CLEAN PAVEMENTS</div> <div>2.8. COORDINATE COMPLETION WITH AIRPORT MANAGER</div> <div>2.9. NOTIFY AIR TRAFFIC</div>   |
| 3.                                                            | THE CONTRACTOR SHALL BE GIVEN 1 CALENDAR DAY TO COMPLETE THE WORK, SELECTED BY THE CONTRACTOR AND APPROVED BY THE AIRPORT MANAGER TO COMPLETE THE WORK.   |
| 4.                                                            | THE CONTRACTOR MAY CONTINUE TO WORK IN PHASE 1 AREA DURING PHASE 1A.   |
| 3. AREAS AND OPERATIONS AFFECTED BY THE CONSTRUCTION ACTIVITY |   |
| 1.                                                            | ALL RUNWAYS, TAXIWAYS AND APRONS SHALL BE KEPT OPEN TO AIRCRAFT TRAFFIC DURING CONSTRUCTION EXCEPT AS NOTED ON THE PHASING PLAN.   |
| 2.                                                            | WHEN CONFLICTS ARISE BETWEEN CONSTRUCTION ACTIVITIES AND AIRCRAFT OPERATIONS AND SAFETY, AIRCRAFT OPERATIONS AND SAFETY SHALL TAKE PRECEDENCE AND SHALL GOVERN. FINAL AUTHORITY IN THE APPROVAL OF CONSTRUCTION SEQUENCING LIES WITH THE AIRPORT.   |
| 3.                                                            | ALL CONSTRUCTION TRAFFIC SHALL IMMEDIATELY YIELD TO ONCOMING AIRCRAFT AT ALL TIMES.   |
| 4.                                                            | THE AIRPORT WILL BE HOSTING EVENTS THROUGHOUT THE SUMMER AND RESERVES THE RIGHT TO HALT CONSTRUCTION UNTIL FURTHER NOTICE. ANTICIPATED EVENTS AT THIS TIME ARE (DATES ARE APPROXIMATE AND BASED ON AVAILABLE INFORMATION): <div>- AUG 15-17, 2025</div>   |
| 4. PROTECTION OF NAVIGATION AIDS (NAVAIDS)                    |   |
| 1.                                                            | THE CONTRACTOR SHALL REMAIN CLEAR OF THE PAPI, WINDCONE, PLAZI, AND OTHER NAVAIDS FACILITIES AT ALL TIMES.   |
| 5. CONTRACTOR ACCESS                                          |   |
| 1.                                                            | CONTRACTOR ACCESS SHALL BE AS NOTED BELOW AND AS SHOWN ON THE SITE PLAN AND CONSTRUCTION ACTIVITY PLAN SHEETS.   |
| 2.                                                            | THE CONTRACTOR IS TO ACCESS THE SITE USING THE ENTRANCE SHOWN.   |
| 3.                                                            | ALL CONTRACTOR EMPLOYEES WHO ARE DESIGNATED AS DRIVERS FOR THE CONTRACTOR DRIVERS OF TRUCKS CONTAINING MATERIAL DELIVERIES (AGGREGATE, CONCRETE, ETC.) SHALL BE REQUIRED TO SUBMIT THEIR NAME, DRIVER'S LICENSE NUMBER, TRUCK LICENSE PLATE NUMBER AND NAME OF TRUCKING COMPANY TO THE PRIME CONTRACTOR PRIOR TO ENTERING THE JOBSITE.   |
| 4.                                                            | THE CONTRACTORS STORAGE AND STAGING AREA WILL BE AS SHOWN IN THE SITE PLAN.   |
| 5.                                                            | THE CONTRACTOR SHALL KEEP A RECORD OF THE NAMES OF ALL EMPLOYEES ENTERING THE JOB SITE ON A DAILY BASIS. A RECORD OF EACH SUBCONTRACTOR ENTERING THE JOB SITE SHALL ALSO BE KEPT BY THE CONTRACTOR.   |
| 6.                                                            | WHEN THE CONTRACTOR IS NOT WORKING, EQUIPMENT SHALL BE STORED AT THE STAGING AREA.   |
| 7.                                                            | THE CONTRACTOR WILL BE PERMITTED TO STORE EQUIPMENT AND MATERIALS ONLY AT THE LOCATIONS SHOWN. PARKED EQUIPMENT AND MATERIAL STOCKPILES SHALL NOT PENETRATE SURFACES DEFINED BY F.A.R. TITLE 14 PART 77 - OBJECTS AFFECTING NAVIGABLE AIRSPACE.   |
| 8.                                                            | THE CONTRACTOR SHALL THOROUGHLY CLEAN ALL CONSTRUCTION AREAS AND HAUL ROUTES WHICH WILL BE OPENED TO AIR TRAFFIC TO THE SATISFACTION OF AIRPORT OPERATIONS OR THE RESIDENT ENGINEER. A POWER BROOM AND OPERATOR SHALL BE ON SITE AT ALL TIMES WHEN ACTIVE PAVEMENTS ARE UTILIZED FOR CONSTRUCTION TRAFFIC.   |
| 9.                                                            | ALL PAVEMENTS, DRIVES OR ANY OTHER AREAS UTILIZED BY THE CONTRACTOR FOR HAUL ROADS OR STORAGE AREAS SHALL BE MAINTAINED AND REPAIRED TO THE SAME CONDITION OR BETTER THAN THEY WERE PRIOR TO BEGINNING CONSTRUCTION. NO ADDITIONAL COMPENSATION WILL BE MADE TO THE CONTRACTOR FOR THIS WORK.   |
| 10.                                                           | ALL VEHICLE AND EQUIPMENT OPERATORS USED BY THE CONTRACTOR SHALL BE PROPERLY TRAINED BY THE CONTRACTOR.   |
| 11.                                                           | THE CONTRACTOR SHALL NOTIFY THE AIRPORT IF CONSTRUCTION ACTIVITY WILL REQUIRE THE BLOCKAGE OF EMERGENCY ACCESS TO THE AIRPORT.   |
| 6. WILDLIFE MANAGEMENT                                        |   |
| 1.                                                            | THE CONTRACTOR SHALL NOTIFY AIRPORT OPERATIONS OR THE ENGINEER IF ANY WILDLIFE IS SEEN ENTERING THE AIRPORT.   |
| 2.                                                            | CONTRACTOR ACCESS GATES SHALL REMAIN CLOSED WHEN THE CONTRACTOR IS NOT WORKING.   |
| 3.                                                            | THE CONTRACTOR SHALL DISPOSE OF ALL TRASH INCLUDING FOOD SCRAPS IN APPROVED CONTRACTOR PROVIDED CONTAINERS.   |
| 7. FOREIGN OBJECT DEBRIS (FOD) MANAGEMENT                     |   |
| 1.                                                            | THE CONTRACTOR SHALL PICK UP ANY FOREIGN OBJECT DEBRIS (FOD) SEEN ON THE AIRFIELD PAVEMENTS.   |
| 2.                                                            | THE CONTRACTOR SHALL SECURE ALL LOOSE ITEMS FROM VEHICLES PRIOR TO DRIVING ON AIRFIELD PAVEMENTS.   |
| 8. HAZARDOUS MATERIALS (HAZMAT) MANAGEMENT                    |   |
| 1.                                                            | THE CONTRACTOR SHALL DEVELOP A HAZMAT MANAGEMENT PLAN AND KEEP COPIES ON THE JOBSITE OF MATERIAL SAFETY DATA SHEETS (MSDS) FOR ALL MATERIALS HANDLED ON THE JOBSITE.   |
| 9. NOTIFICATION OF CONSTRUCTION ACTIVITIES                    |   |
| 1.                                                            | THE CONTRACTOR SHALL PROVIDE A 24 HOUR EMERGENCY CONTACT PERSON AND PHONE NUMBER.   |
| 2.                                                            | THE CONTRACTOR SHALL GIVE A MINIMUM OF 72 HOURS NOTICE TO AIRPORT OPERATIONS PRIOR TO CLOSING ANY PAVEMENTS SO THAT PROPER NOTICE TO AIR MISSIONS (NOTAMS) MAY BE ISSUED BY THE AIRPORT.   |
| 3.                                                            | FOR ANY EQUIPMENT USED BY THE CONTRACTOR WITH A HEIGHT GREATER THAN 25', THE CONTRACTOR SHALL PROVIDE TO THE AIRPORT THE TYPE OF EQUIPMENT, TOTAL HEIGHT, AND LOCATION WHERE THE EQUIPMENT WILL BE USED. THE AIRPORT WILL SUBMIT FAA FORM 7460-1 TO THE FAA FOR AN AIRSPACE STUDY. NO EQUIPMENT WITH A HEIGHT GREATER THAN 25' SHALL BE USED UNTIL A DETERMINATION FROM FAA IS RECEIVED.   |
| 4.                                                            | IN THE EVENT OF AN EMERGENCY, THE CONTRACTOR SHALL CALL 911.   |
| 5.                                                            | CONTACTS FOR THIS PROJECT ARE AS LISTED BELOW. <div><div>AIRPORT OPERATOR</div><div>ANDY GOODALL - AIRPORT MANAGER</div><div>(217) 827-9755</div><div>ENGINEER</div><div>CHRIS GROTH - PROJECT MANAGER</div><div>(217) 572-1101</div><div>DILLON RUHOLL - PROJECT ENGINEER</div><div>(217) 572-1069</div></div>   |
| 10. INSPECTION REQUIREMENTS                                   |   |
| 1.                                                            | THE CONTRACTOR SHALL INSPECT THE JOBSITE DAILY TO ENSURE COMPLIANCE WITH THE CSPP. THE CHECKLIST FOUND IN APPENDIX 3 OF FAA AC 150/5370-2 (CURRENT VERSION) MAY BE USED TO AID IN THE INSPECTIONS.   |
| 2.                                                            | THE CONTRACTOR SHALL ATTEND A FINAL INSPECTION OF EACH PHASE WORK AREA PRIOR TO OPENING THE AREA TO AIRPORT OPERATIONS.   |
| 11. UNDERGROUND UTILITIES                                     |   |
| 1.                                                            | IT WILL BE NECESSARY FOR THE CONTRACTOR TO MAKE HIS OWN FIELD INVESTIGATION TO DETERMINE THE EXACT LOCATION OF THE UNDERGROUND UTILITIES AT CRITICAL POINTS. THE LOCATION OF UNDERGROUND UTILITIES AS INDICATED ON THE PLANS HAS BEEN OBTAINED FROM EXISTING RECORDS. NEITHER THE OWNER NOR THE ENGINEER ASSUMES ANY RESPONSIBILITY IN RESPECT TO THE ACCURACY, COMPLETENESS OR SUFFICIENCY OF THE INFORMATION.   |
| 2.                                                            | BEFORE INITIATING ANY DIGGING, DRILLING OR EXCAVATING ON THE AIRPORT PROPERTY, THE CONTRACTOR SHALL CALL J.U.L.I.E. AND CONTACT THE LOCAL FAA OFFICE TO ARRANGE FOR UTILITY LOCATES. SEE SECTION 50-17 OF THE SPECIAL PROVISIONS FOR UTILITY CONTACT INFORMATION.   |
| 12. PENALTIES                                                 |   |
| 1.                                                            | NONCOMPLIANCE BY THE CONTRACTOR WITH AIRPORT RULES AND REGULATIONS OR FAILURE TO COMPLY WITH THE AIRPORT'S APPROVED CSPP AND THE CONTRACTOR'S APPROVED SPCD MAY RESULT IN FINES AS ALLOWED BY LAW.   |
| 13. SPECIAL CONDITIONS                                        |   |
| 1.                                                            | ADJACENT CONSTRUCTION MAY IMPACT THE OPERATIONS OF THE CONTRACTOR. SEE THE COORDINATION NOTES FOR ADDITIONAL INFORMATION.   |
| 14. RUNWAY AND TAXIWAY VISUAL AIDS                            |   |
| 1.                                                            | PROJECT WILL REQUIRE THE CLOSURE OF RUNWAY 9R/27L AND 18-36. THE CONTRACTOR SHALL USE MARKING, LIGHTING AND SIGNS THAT FOLLOW THE REQUIREMENTS OF FAA AC 150/5370-2 (CURRENT VERSION).   |
| 2.                                                            | BARRICADES SHALL BE PLACED AT THE LOCATIONS SHOWN ON THE CONSTRUCTION ACTIVITY PLAN SHEET.   |
| 15. MARKING AND SIGNS FOR ACCESS ROUTES                       |   |
| 1.                                                            | BARRICADES AND SIGNS SHALL BE USED ALONG THE CONTRACTOR'S ACCESS ROUTE AS DETAILED ON THE CONSTRUCTION ACTIVITY PLAN SHEETS.   |
| 16. HAZARD MARKING AND LIGHTING                               |   |
| 1.                                                            | THE CONTRACTOR SHALL FURNISH, ERECT, AND MAINTAIN MARKINGS AND ASSOCIATED LIGHTING OF OPEN TRENCHES, EXCAVATIONS, TEMPORARY STOCKPILES, AND HIS/HER CONSTRUCTION EQUIPMENT.   |
| 2.                                                            | ALL CONSTRUCTION EQUIPMENT SHALL BE FLAGGED AND/OR LIGHTED IN ACCORDANCE WITH FAA ADVISORY CIRCULAR 150/5370-2 (CURRENT VERSION) AND 150/5210-5D AT ALL TIMES WHILE OPERATING ON AIRPORT PROPERTY. THE MAXIMUM EQUIPMENT HEIGHT IS 25'.   |
| 3.                                                            | BARRICADES SHALL BE PLACED AT THE LOCATIONS SHOWN ON THE CONSTRUCTION ACTIVITY PLAN SHEET OR AS DIRECTED BY THE RESIDENT ENGINEER.   |
| 4.                                                            | THE CONTRACTOR SHALL INSPECT THE BARRICADES ONCE DURING EACH WORK DAY TO INSURE PROPER PLACEMENT AND PROPER OPERATION OF THE RED LIGHTS AND FLAG PLACEMENT.   |
| 17. PROTECTION                                                |   |
| 1.                                                            | ALL WORK REQUIRED INSIDE OF THE RUNWAY 18-36 SAFETY AREAS, WHICH EXTENDS 75' FROM THE RUNWAY CENTERLINE, WILL REQUIRE THE RUNWAY TO BE CLOSED. THE CONTRACTOR SHALL COORDINATE WITH THE AIRPORT A MINIMUM OF 72 HOURS PRIOR TO THE REQUESTED CLOSURE TIME.   |
| 2.                                                            | ALL WORK REQUIRED ON AN ACTIVE TAXIWAY OR INSIDE OF AN AN ACTIVE TAXIWAY SAFETY AREA, WHICH EXTENDS 40' FROM THE TAXIWAY CENTERLINE, WILL REQUIRE THE TAXIWAY TO BE CLOSED. THE CONTRACTOR SHALL COORDINATE WITH THE AIRPORT A MINIMUM OF 72 HOURS PRIOR TO THE REQUESTED CLOSURE TIME.   |
| 18. OTHER LIMITATIONS ON CONSTRUCTION                         |   |
| 1.                                                            | IF, DURING CONSTRUCTION, AN EMERGENCY IS DECLARED BY THE AIRPORT, THE CONTRACTOR SHALL IMMEDIATELY CLEAR THE PAVEMENT OF ALL VEHICLES, PERSONNEL AND EQUIPMENT.   |
| 2.                                                            | BROKEN CONCRETE, BROKEN ASPHALT, AND OTHER MISCELLANEOUS DEBRIS SHALL BE DISPOSED OF OFF AIRPORT PROPERTY, UNLESS OTHERWISE SPECIFIED.   |
| 3.                                                            | THE CONTRACTOR WILL BE RESPONSIBLE FOR COORDINATION OF THE AIRSPACE FOR THE CONSTRUCTION EQUIPMENT THAT IS TALLER THAN THAT SPECIFIED ON THE PLANS WITH THE FAA. THIS PROCESS MAY TAKE UP TO 12 WEEKS TO COMPLETE.   |



License No. 184-000613

CONSULTANTS

100% DESIGN PLANS

2/28/2025

REHABILITATE RUNWAY 9-27


OWNER



CITY OF TAYLORVILLE  
TAYLORVILLE MUNICIPAL  
AIRPORT  
TAYLORVILLE, ILLINOIS

|                                             |                 |             |
|---------------------------------------------|-----------------|-------------|
|                                             |                 |             |
|                                             |                 |             |
| MARK                                        | DATE            | DESCRIPTION |
| AIP PROJ. NO. N/A                           |                 |             |
| IL PROJ. NO. TAZ-5040                       | CONTRACT: TA008 |             |
| CMT PROJECT NO: 230061-62                   |                 |             |
| CAD DWG FILE: TAZ-5040_GC110.DWG            |                 |             |
| DESIGNED BY: DJR                            |                 |             |
| DRAWN BY: BAN                               |                 |             |
| CHECKED BY: CBG                             |                 |             |
| APPROVED BY: DJR                            |                 |             |
| COPYRIGHT:                                  |                 |             |
| SHEET TITLE                                 |                 |             |
| CONSTRUCTION<br>SAFETY AND PHASING<br>NOTES |                 |             |
| GC110                                       |                 |             |
| SHEET                                       | 5               | OF 48       |


Path: K:\Taylorville\Ap23006162-00\_Rwd927Rehab\Draw\Sheet\TAZ-5040\_GC501.dwg  
Date: Wednesday, March 26, 2025 2:24:24 PM

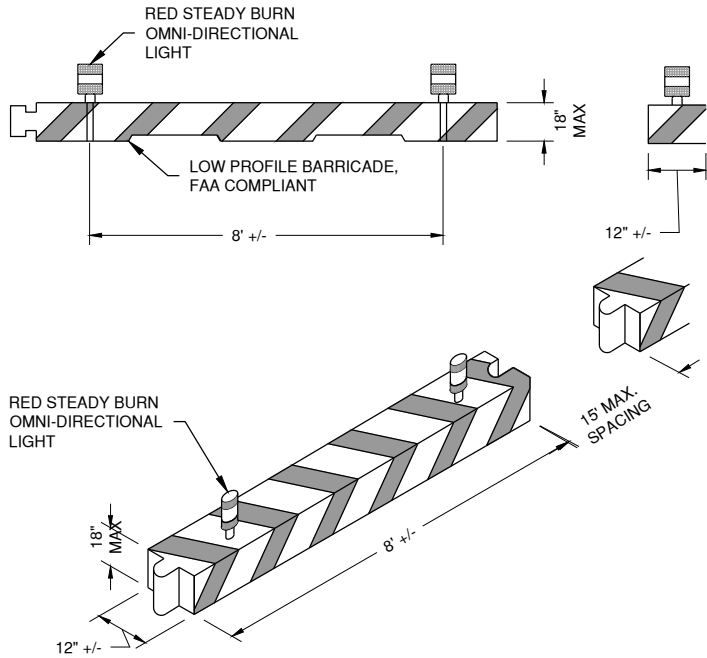

1 BEAM BARRICADE DETAIL  
N.T.S.

BEAM BARRICADE NOTES


1. BARRICADE SHALL BE WEIGHTED TO WITHSTAND DISPLACEMENT BY WIND, JET OR PROP BLAST.
2. BARRICADE MUST BE OF LOW MASS AND EASILY COLLAPSIBLE UPON CONTACT WITH AN AIRCRAFT.
3. NO SEPARATE PAYMENT WILL BE MADE FOR THIS ITEM. COSTS SHALL BE CONSIDERED INCIDENTAL TO THE PROJECT.
4. PLACE AS SHOWN IN PLANS AND AS DIRECTED BY THE ENGINEER.
5. BARRICADES SHALL BE COMPLIANT WITH FAA AC 150/5370-2 (LATEST VERSION).

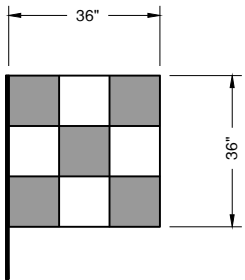


2 EQUIPMENT & VEHICLE SIGNAL FLAG  
N.T.S. (ORANGE / WHITE)

EQUIPMENT FLAG NOTES


1. ALL CONTRACTOR VEHICLES AND EQUIPMENT SHALL DISPLAY COMPANY LOGO PLACARDS AND FLAG.
2. WHEN WORKING PRIOR TO DAWN OR AFTER DUSK, A 360 DEGREE ROTATING AMBER BEACON IS REQUIRED ON ALL EQUIPMENT AND TRUCKS.
3. CONTRACTOR SHALL REPLACE FLAGS THAT ARE WORN AND INEFFECTIVE.

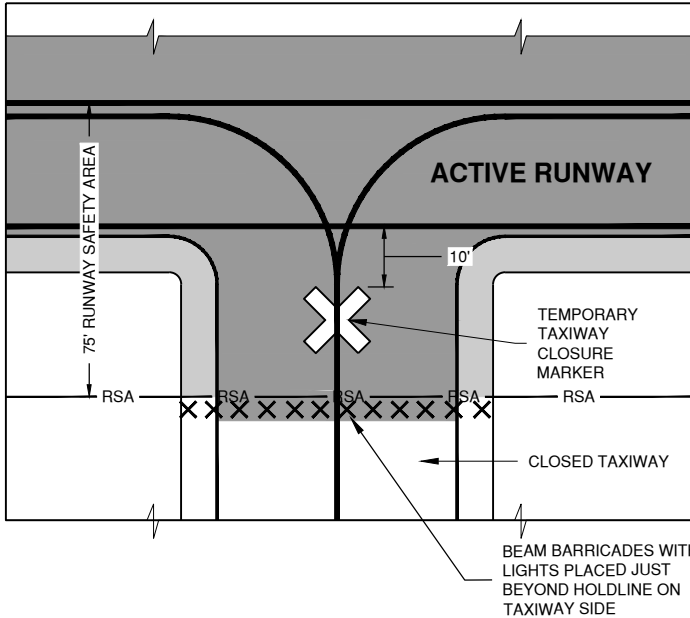

3 CLOSED TAXIWAY/ACTIVE RUNWAY BARRICADE DETAIL  
N.T.S.

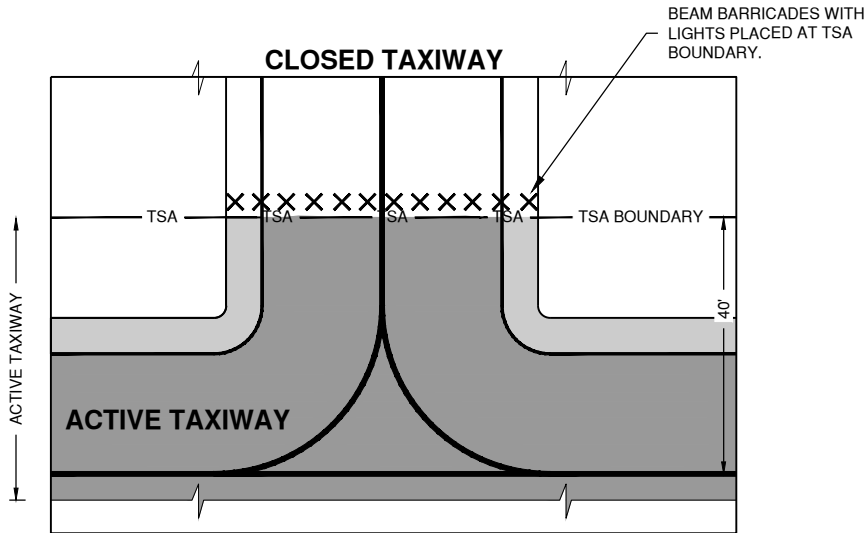

4 CLOSED TAXIWAY/ACTIVE TAXIWAY BARRICADE DETAIL  
N.T.S.

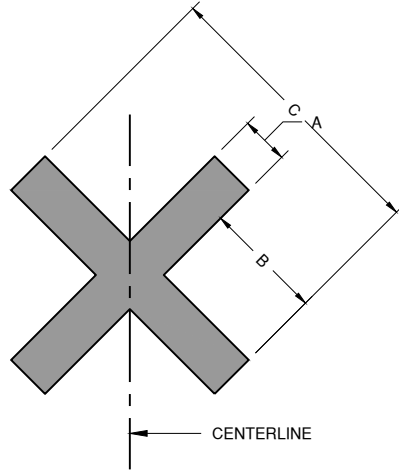

| SYMBOL TYPE    | DIMENSION |        |        |
|----------------|-----------|--------|--------|
|                | A         | B      | C      |
| CLOSED TAXIWAY | 5'-0"     | 12'-6" | 30'-0" |
| CLOSED RUNWAY  | 10'-0"    | 25'-0" | 60'-0" |


5 NON-LIGHTED CLOSURE MARKER  
N.T.S.

NOTES

1. CLOSURE MARKERS SHALL BE SOLID YELLOW.
2. MARKERS SHALL BE PLACED ON TAXIWAYS AT THE RUNWAY INTERSECTIONS INSIDE THE RUNWAY SAFETY AREA.
3. MARKERS SHALL BE PLACED ON RUNWAYS TO COVER THE NUMERALS ON BOTH ENDS. WHEN REQUIRED BY CONSTRUCTION ACTIVITY MARKERS SHALL BE MOVED TO JUST OFF THE END OF THE RUNWAY.
4. MARKERS MAY BE CONSTRUCTED OF FABRIC, COLORED PLASTIC, PAINTED SHEETS OF PLYWOOD OR SIMILAR MATERIALS.
5. MARKERS SHALL BE SECURED TO PREVENT MOVEMENT BY PROP WASH, JET BLAST OR OTHER WIND CURRENTS. METHODS OF SECURING THE MARKERS SHALL NOT PROTRUDE MORE THAN 3" ABOVE THE PAVEMENT.



|                                  |      |                 |
|----------------------------------|------|-----------------|
|                                  |      |                 |
|                                  |      |                 |
| MARK                             | DATE | DESCRIPTION     |
|                                  |      |                 |
| AIP PROJ. NO. N/A                |      |                 |
| IL PROJ. NO. TAZ-5040            |      | CONTRACT: TA008 |
| CMT PROJECT NO: 230061-62        |      |                 |
| CAD DWG FILE: TAZ-5040_GC501.DWG |      |                 |
| DESIGNED BY: DJR                 |      |                 |
| DRAWN BY: BAN                    |      |                 |
| CHECKED BY: CBG                  |      |                 |
| APPROVED BY: DJR                 |      |                 |
| COPYRIGHT:                       |      |                 |

 

100% DESIGN PLANS  
2/28/2025

REHABILITATE RUNWAY 9-27

OWNER



CITY OF TAYLORVILLE  
TAYLORVILLE MUNICIPAL  
AIRPORT  
TAYLORVILLE, ILLINOIS

|  |  |  |
|--|--|--|
|  |  |  |
|  |  |  |
|  |  |  |
|  |  |  |
|  |  |  |

| MARK | DATE | DESCRIPTION |
|------|------|-------------|
|------|------|-------------|

AIP PROJ. NO. N/A

|                        |                 |
|------------------------|-----------------|
| IL. PROJ. NO. TAZ-5040 | CONTRACT: TA008 |
|------------------------|-----------------|

CMT PROJECT NO: 230061-62

CAD DWG FILE: TAZ-5040\_CD100.DWG

DESIGNED BY: DJR

|             |     |
|-------------|-----|
| DRAWN BY:   | BAN |
| CHECKED BY: | CBC |

CHECKED BY: CBG

---

APPROVED BY: DJR



COPYRIGHT:

|             |
|-------------|
| SHEET TITLE |
|-------------|

## EXISTING CONDITIONS & REMOVALS

CD101

SHEET 7 OF 48

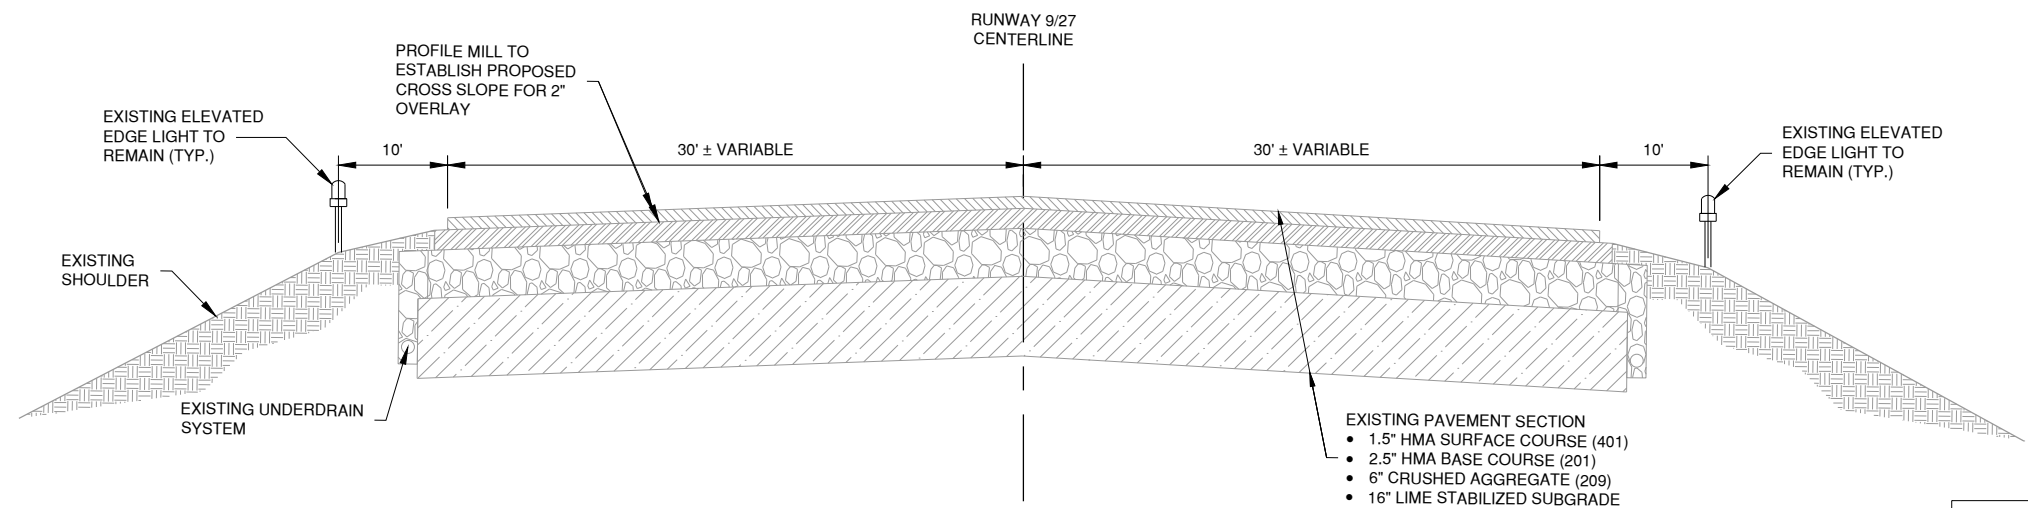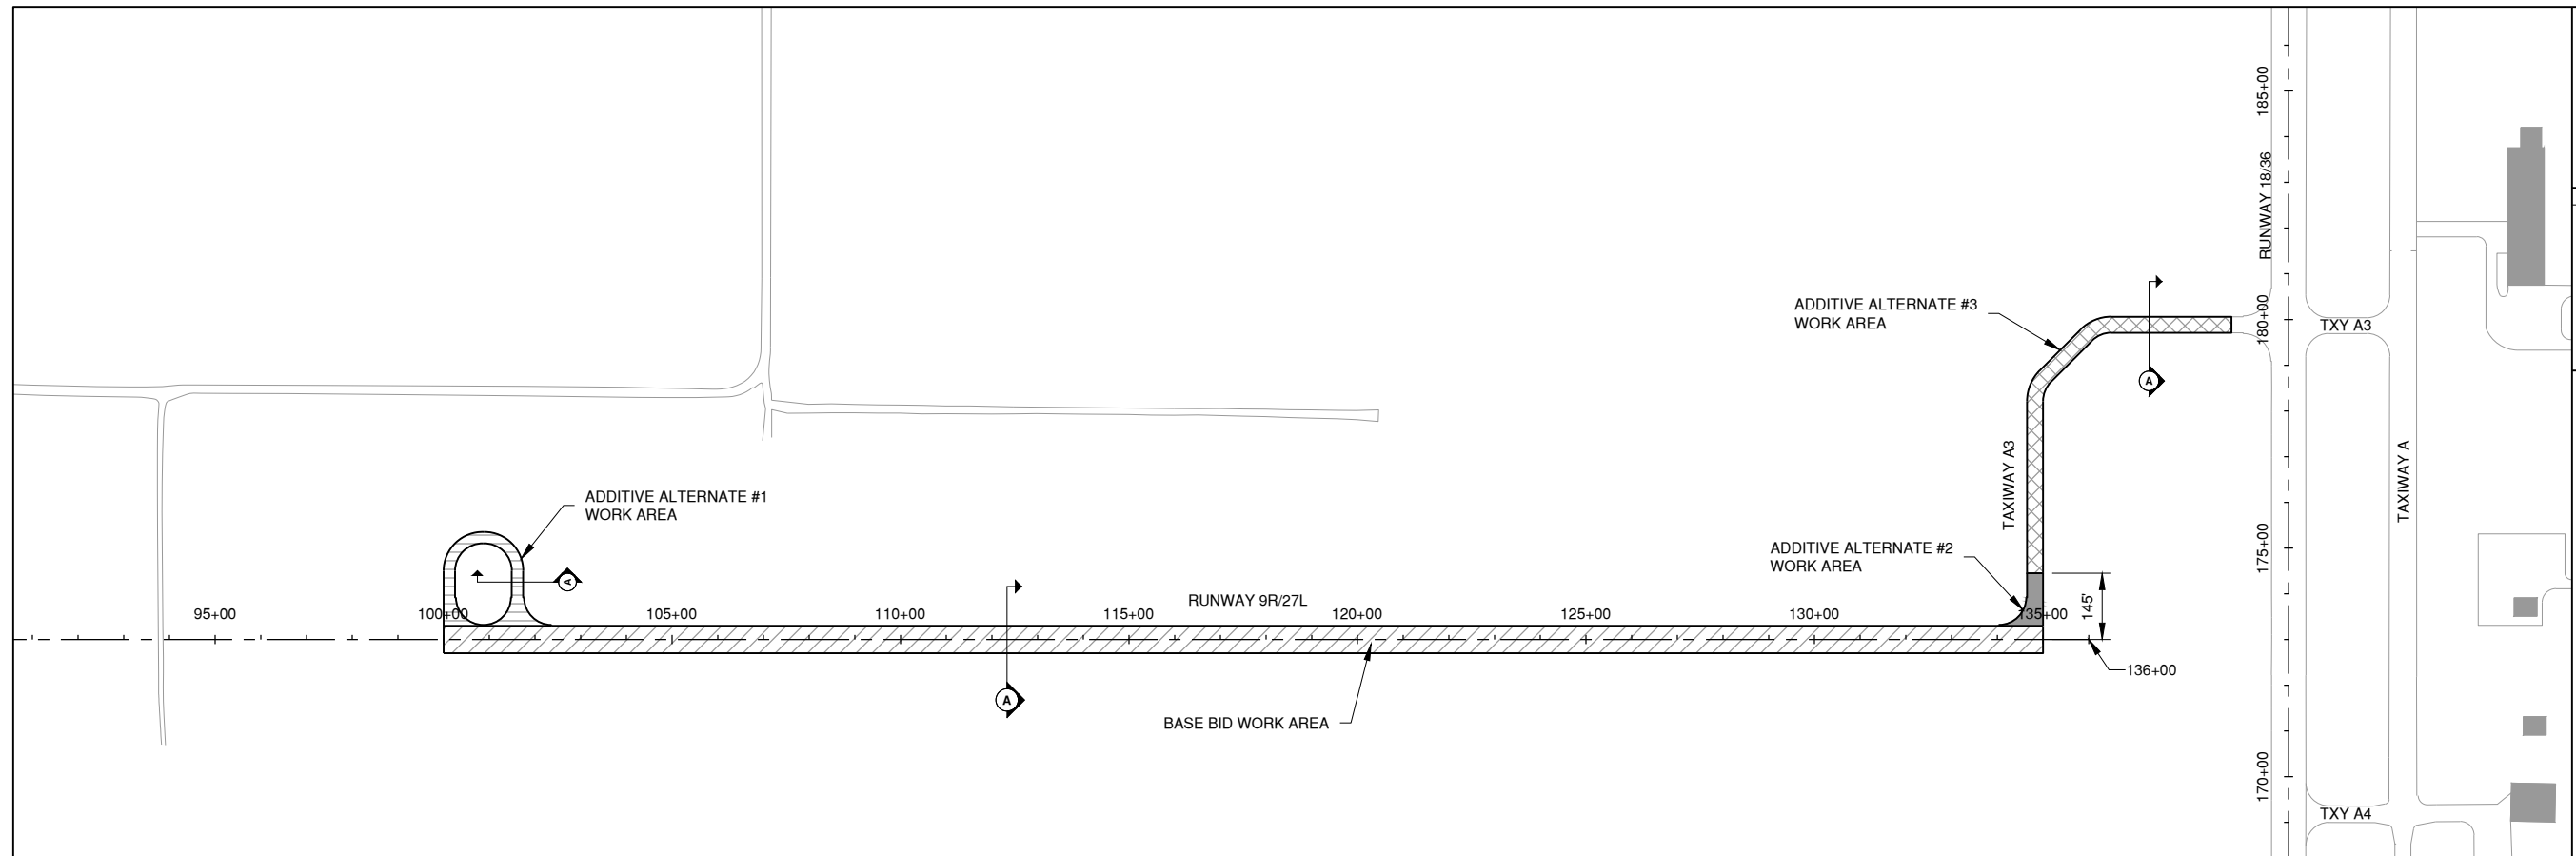

EXISTING PAVEMENT SECTIONS SHOWN WERE TAKEN FROM RECORD DRAWING DATA AND ARE CONSIDERED GENERALLY REPRESENTATIVE OF THE EXISTING STRUCTURE. SOME VARIABILITY FROM THICKNESS INDICATED IS TO BE EXPECTED. THERE WILL BE NO ADDITIONAL PAYMENT TO THE CONTRACTOR DUE TO VARIATIONS IN SIZE OR QUANTITY OF EXISTING FEATURES.

**EXISTING TYPICAL SECTION**

---


NOTES

1. SEE SHEET CP201 - CP207 FOR PAVEMENT DIMENSIONS
2. EXISTING RUNWAY AND TAXIWAY EDGE LIGHTS TO REMAIN AND SHALL BE PROTECTED, NOT SHOWN FOR CLARITY. ANY DAMAGE CAUSED BY THE CONTRACTORS OPERATIONS SHALL BE REPAIRED BY THE CONTRACTOR AT THE CONTRACTORS EXPENSE.
3. EXISTING SIGNAGE TO REMAIN AND SHALL BE PROTECTED. ANY DAMAGE CAUSED BY THE CONTRACTORS OPERATIONS SHALL BE REPAIRED BY THE CONTRACTOR AT THE CONTRACTORS EXPENSE.
4. CONTRACTOR SHALL USE MILLING EQUIPMENT AND MILLINGS TRANSPORT VEHICLES THAT WILL NOT CAUSE DAMAGE TO THE REMAINING PAVEMENT STRUCTURE OR SUBGRADE. ANY DAMAGE CAUSED BY CONTRACTORS OPERATION SHALL BE REPAIRED BY THE CONTRACTOR, AT THE CONTRACTORS EXPENSE, AND AS DIRECTED BY THE RESIDENT ENGINEER.
5. MILLING DEPTH SHALL BE AS REQUIRED TO ESTABLISH PROPOSED CROSS SLOPES AFTER A STANDARD DEPTH 2" HMA OVERLAY. MINIMUM MILLING DEPTH AT ALL LOCATIONS SHALL BE 3/8".

### LEGEND



|                                                                                       |                                                    |
|---------------------------------------------------------------------------------------|----------------------------------------------------|
|  | PROFILE MILLING - BASE BID (AR401650)              |
|  | PROFILE MILLING - ADDITIVE ALTERNATE #1 (AS401650) |
|  | PROFILE MILLING - ADDITIVE ALTERNATE #2 (AT401650) |
|  | PROFILE MILLING - ADDITIVE ALTERNATE #3 (AU401650) |

## LEGEND

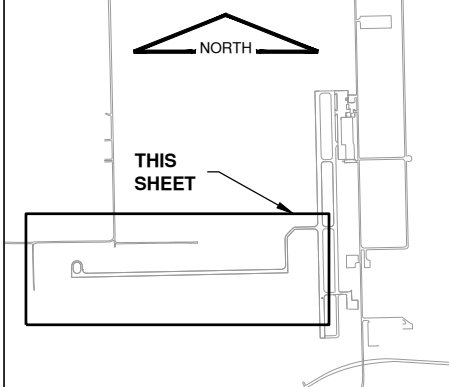



Path: K:\Taylorville\Ap23006162.00\_Rwd27\Rehab\Draw\Sheet\TAZ 5040\_CP100.dwg  
Date: Wednesday, March 26, 2025 2:24:34 PM

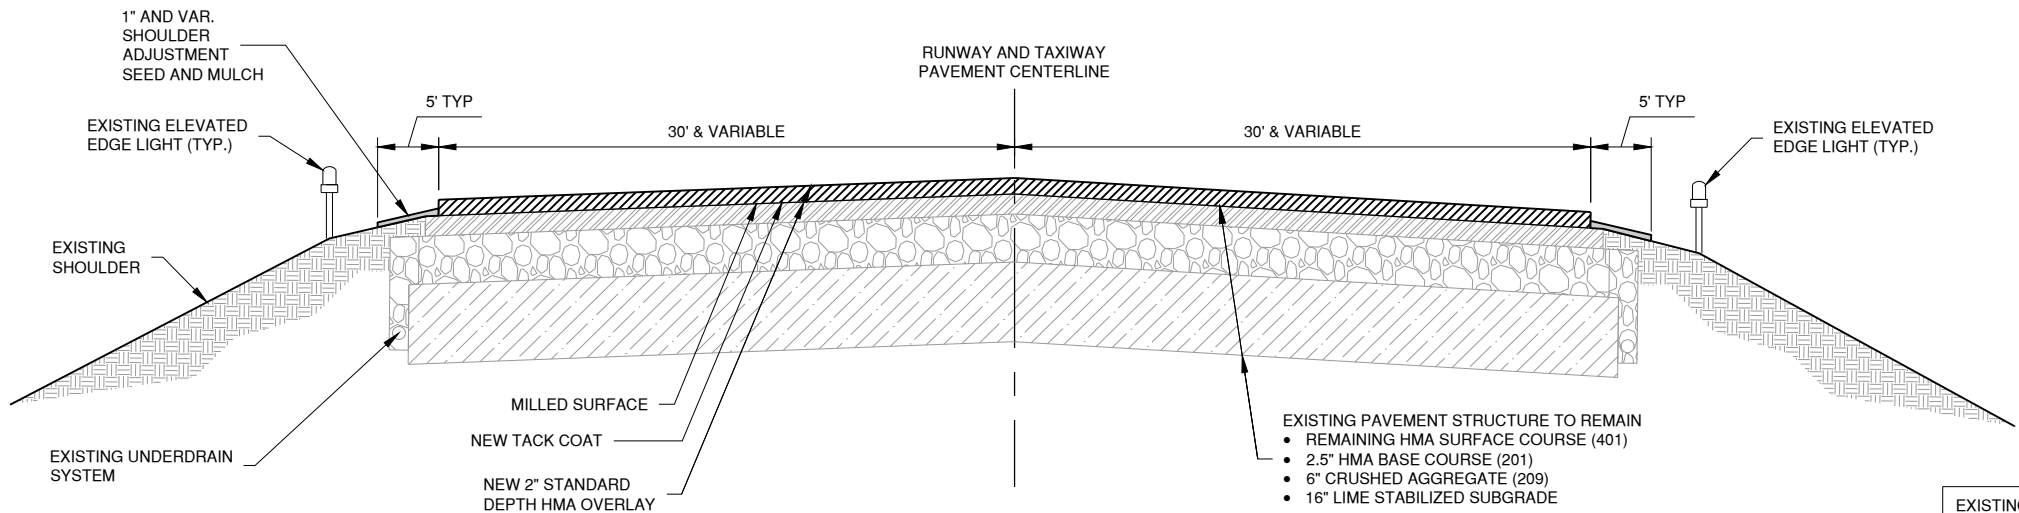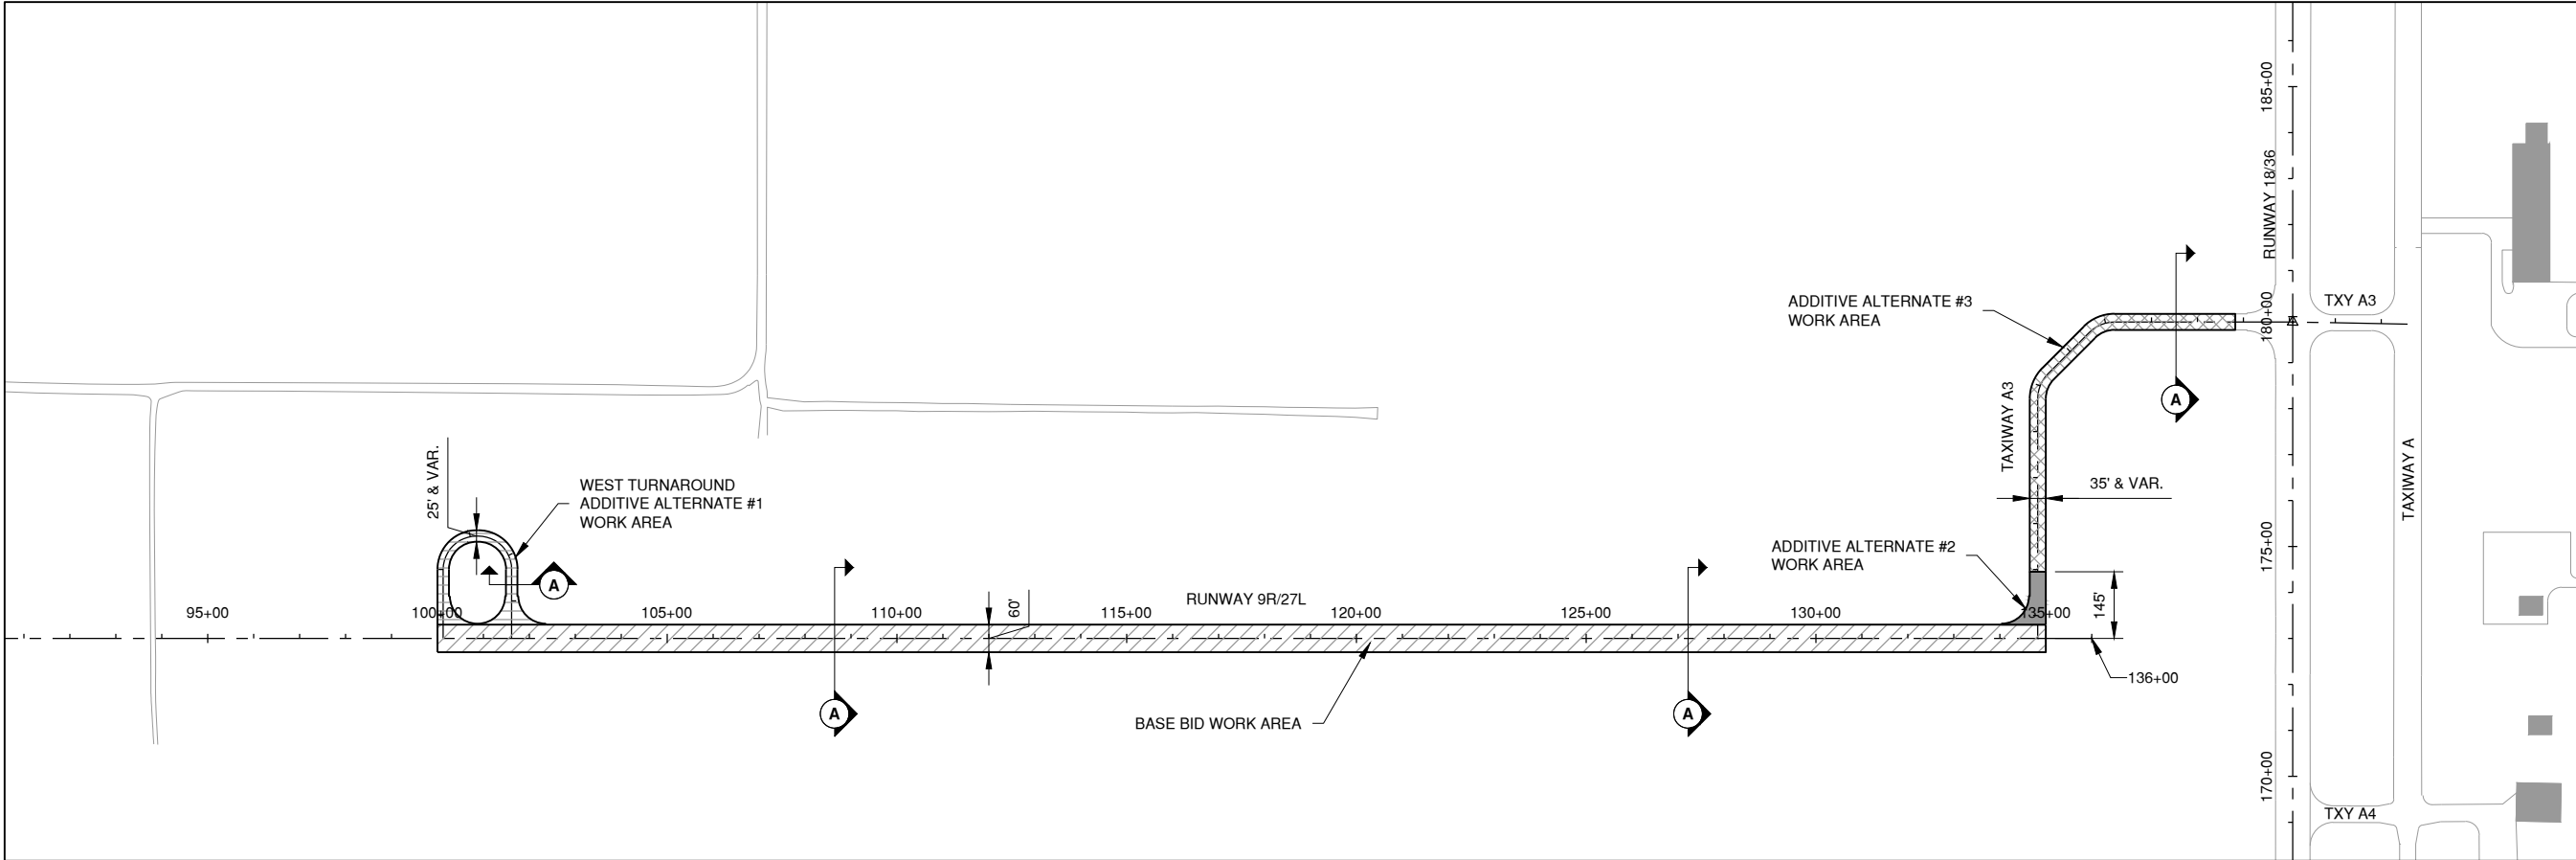

### A PROPOSED TYPICAL SECTION

N.T.S.

EXISTING PAVEMENT SECTIONS SHOWN WERE TAKEN FROM RECORD DRAWING DATA AND ARE CONSIDERED GENERALLY REPRESENTATIVE OF THE EXISTING STRUCTURE. SOME VARIABILITY FROM THICKNESS INDICATED IS TO BE EXPECTED. THERE WILL BE NO ADDITIONAL PAYMENT TO THE CONTRACTOR DUE TO VARIATIONS IN SIZE OR QUANTITY OF EXISTING FEATURES.

| ITEM         | UNDER 60k lbs.<br>RUNWAY/TAXIWAY<br>Ndes | PG BINDER   | AGGREGATE<br>QUALITY | MAX RAP | DENSITY<br>ACCEPTANCE   |
|--------------|------------------------------------------|-------------|----------------------|---------|-------------------------|
| 401: SURFACE | N30@3.0%                                 | SBS PG70-28 | B                    | 10%     | CORES<br>METHOD II: PWL |


#### NOTES

- SEE CP201 - CP207 FOR PAVEMENT DIMENSIONS.
- EXISTING RUNWAY AND TAXIWAY EDGE LIGHTS TO REMAIN AND SHALL BE PROTECTED. ANY DAMAGE CAUSED BY THE CONTRACTORS OPERATIONS SHALL BE REPAIRED BY THE CONTRACTOR AT THE CONTRACTORS EXPENSE.
- EXISTING SIGNAGE TO REMAIN AND SHALL BE PROTECTED. ANY DAMAGE CAUSED BY THE CONTRACTORS OPERATIONS SHALL BE REPAIRED BY THE CONTRACTOR AT THE CONTRACTORS EXPENSE.
- CONTRACTOR SHALL USE CONSTRUCTION EQUIPMENT AND MATERIAL TRANSPORT VEHICLES THAT WILL NOT CAUSE DAMAGE TO THE REMAINING PAVEMENT STRUCTURE OR SUBGRADE. ANY DAMAGE CAUSED BY CONTRACTORS OPERATION SHALL BE REPAIRED BY THE CONTRACTOR, AT THE CONTRACTORS EXPENSE, AND AS DIRECTED BY THE RESIDENT ENGINEER.

#### LEGEND


- 2" BITUMINOUS SURFACE COURSE - BASE BID (AR401610)
- 2" BITUMINOUS SURFACE COURSE - ADD ALT #1 (AS401610)
- 2" BITUMINOUS SURFACE COURSE - ADD ALT #2 (AT401610)
- 2" BITUMINOUS SURFACE COURSE - ADD ALT #3 (AU401610)

#### LEGEND

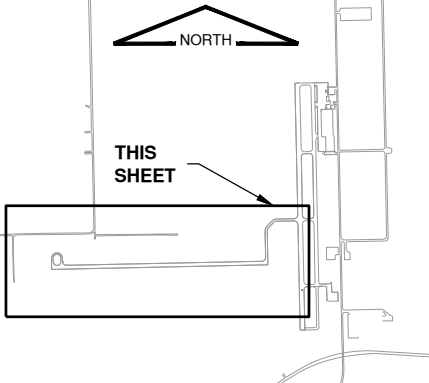

License No. 184-000613

CONSULTANTS

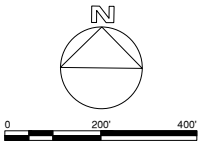

100% DESIGN PLANS  
2/28/2025

REHABILITATE RUNWAY 9-27

OWNER



CITY OF TAYLORVILLE  
TAYLORVILLE MUNICIPAL  
AIRPORT  
TAYLORVILLE, ILLINOIS

MARK DATE DESCRIPTION

AIP PROJ. NO. N/A  
IL PROJ. NO. TAZ-5040 CONTRACT: TA008  
CMT PROJECT NO: 230061-62  
CAD DWG FILE: TAZ-5040\_CP100.DWG  
DESIGNED BY: DJR  
DRAWN BY: BAN  
CHECKED BY: CBG  
APPROVED BY: DJR  
COPYRIGHT:


SHEET TITLE  
**PROPOSED  
IMPROVEMENTS**

CP101  
SHEET 8 OF 48






Path: K:\Taylorville\23006162-00\_Rw9-27Rehab\Draw\Sheets\23006162-CP200.dwg  
Date: Wednesday, March 26, 2025 2:24:48 PM

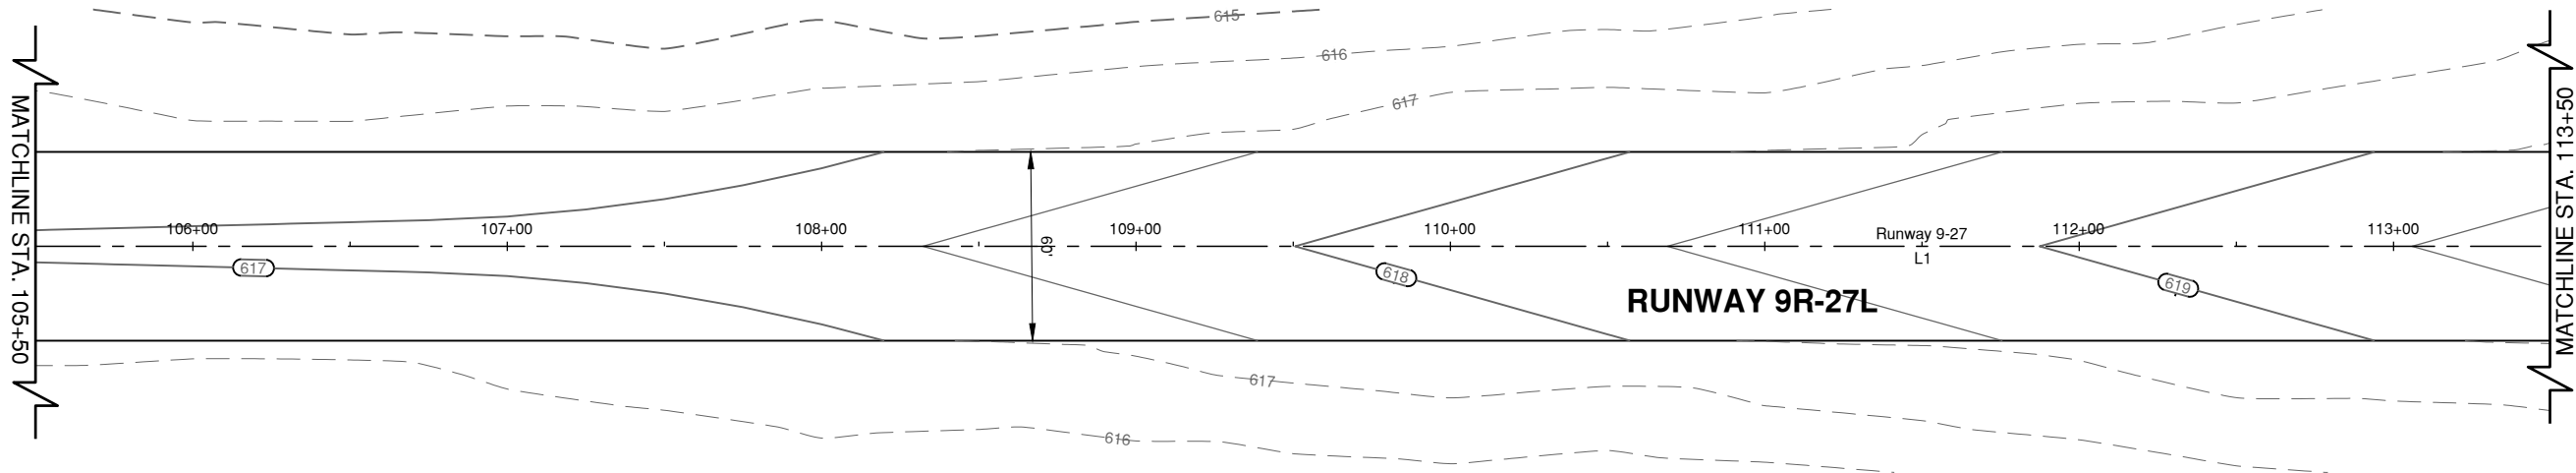

Runway 9-27 PROFILE

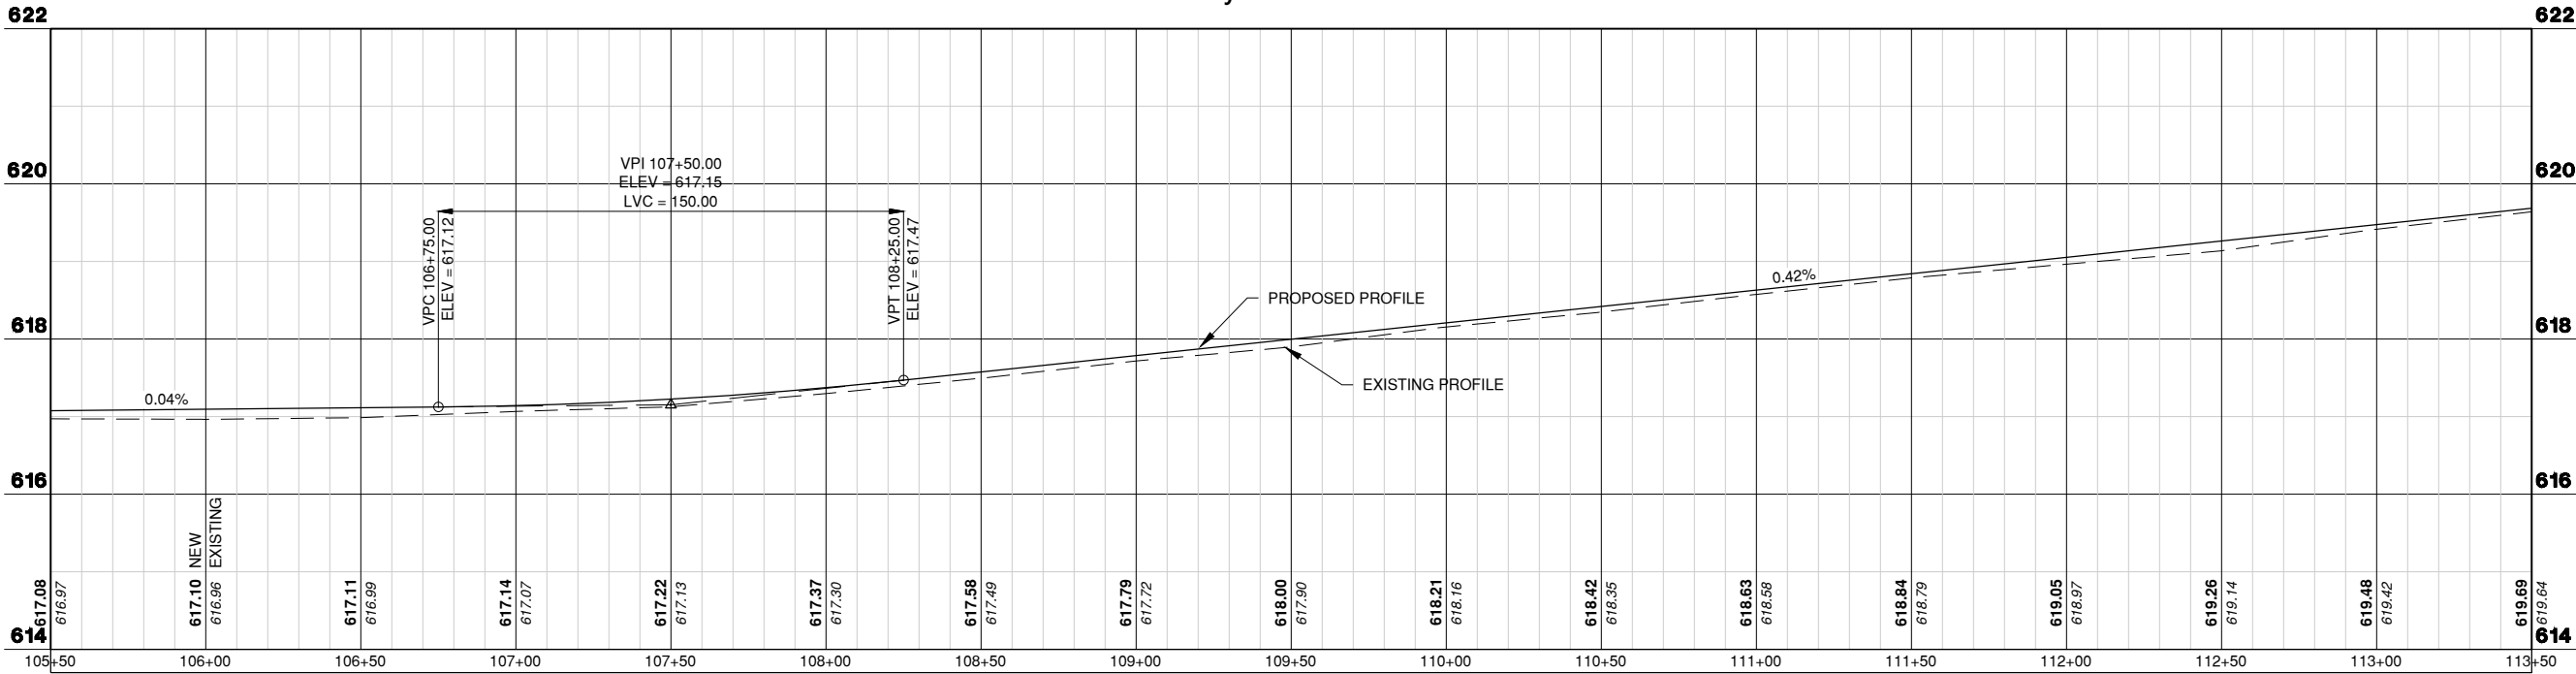


LEGEND

- EXISTING CONTOURS
- NEW CONTOURS



License No. 184-000613

CONSULTANTS

 

THIS BAR IS EQUAL TO 2" AT FULL SCALE (34X22).

100% DESIGN PLANS  
2/28/2025

REHABILITATE RUNWAY 9-27

OWNER




CITY OF TAYLORVILLE  
TAYLORVILLE MUNICIPAL  
AIRPORT  
TAYLORVILLE, ILLINOIS

|                                  |                 |             |
|----------------------------------|-----------------|-------------|
| MARK                             | DATE            | DESCRIPTION |
| AIP PROJ. NO. N/A                |                 |             |
| IL PROJ. NO. TAZ-5040            | CONTRACT: TA008 |             |
| CMT PROJECT NO: 230061-62        |                 |             |
| CAD DWG FILE: 23006162-CP200.DWG |                 |             |
| DESIGNED BY: DJR                 |                 |             |
| DRAWN BY: BAN                    |                 |             |
| CHECKED BY: CBG                  |                 |             |
| APPROVED BY: DJR                 |                 |             |
| COPYRIGHT:                       |                 |             |


SHEET TITLE  
PLAN AND PROFILE - 2

Path: K:\Taylorville\23006162-00\_Rwd27Rehab\Draw\Sheets\23006162-CP200.dwg  
Date: Wednesday, March 26, 2025 2:24:53 PM

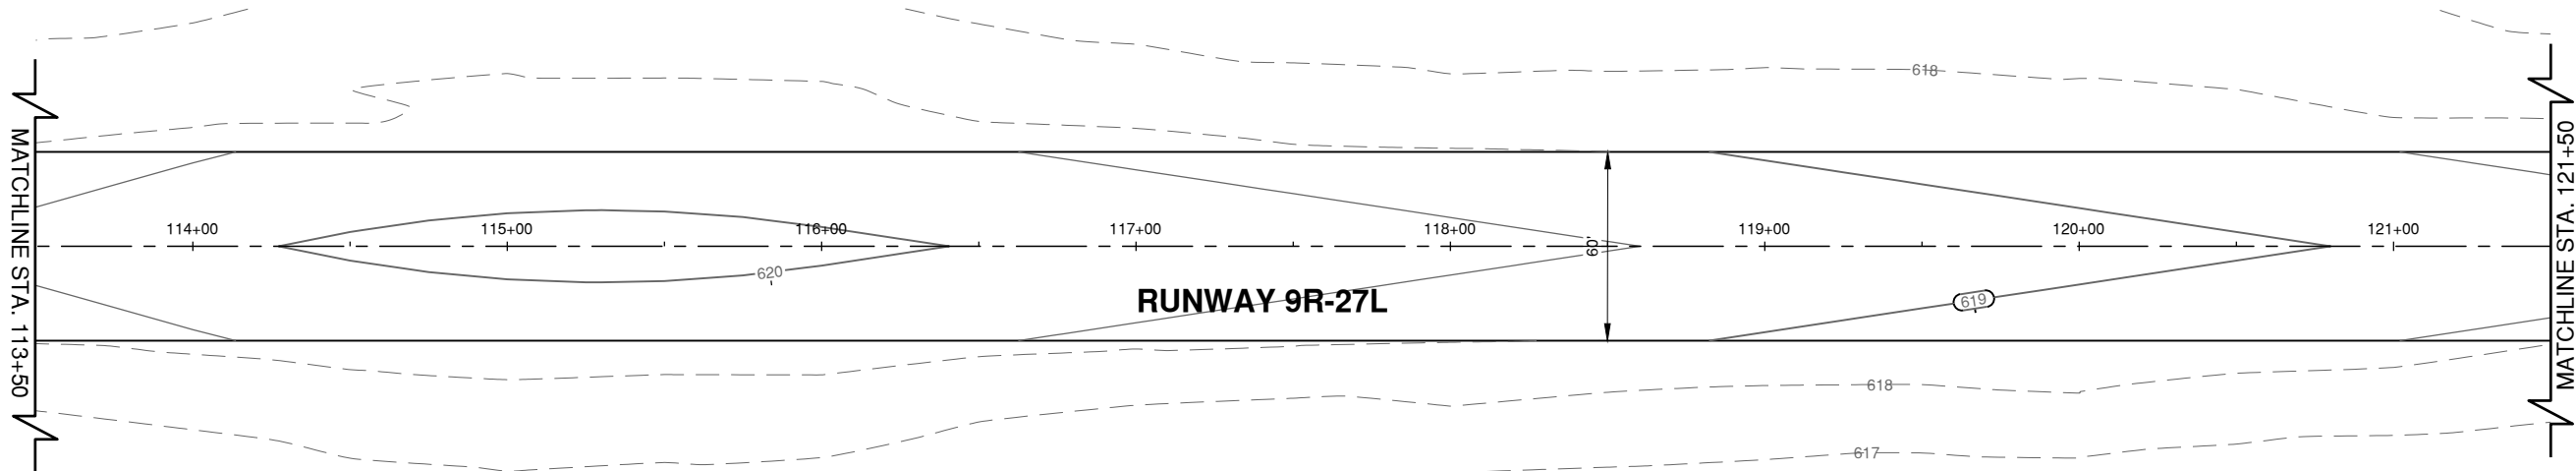

RUNWAY 9R-27L

Runway 9-27 PROFILE

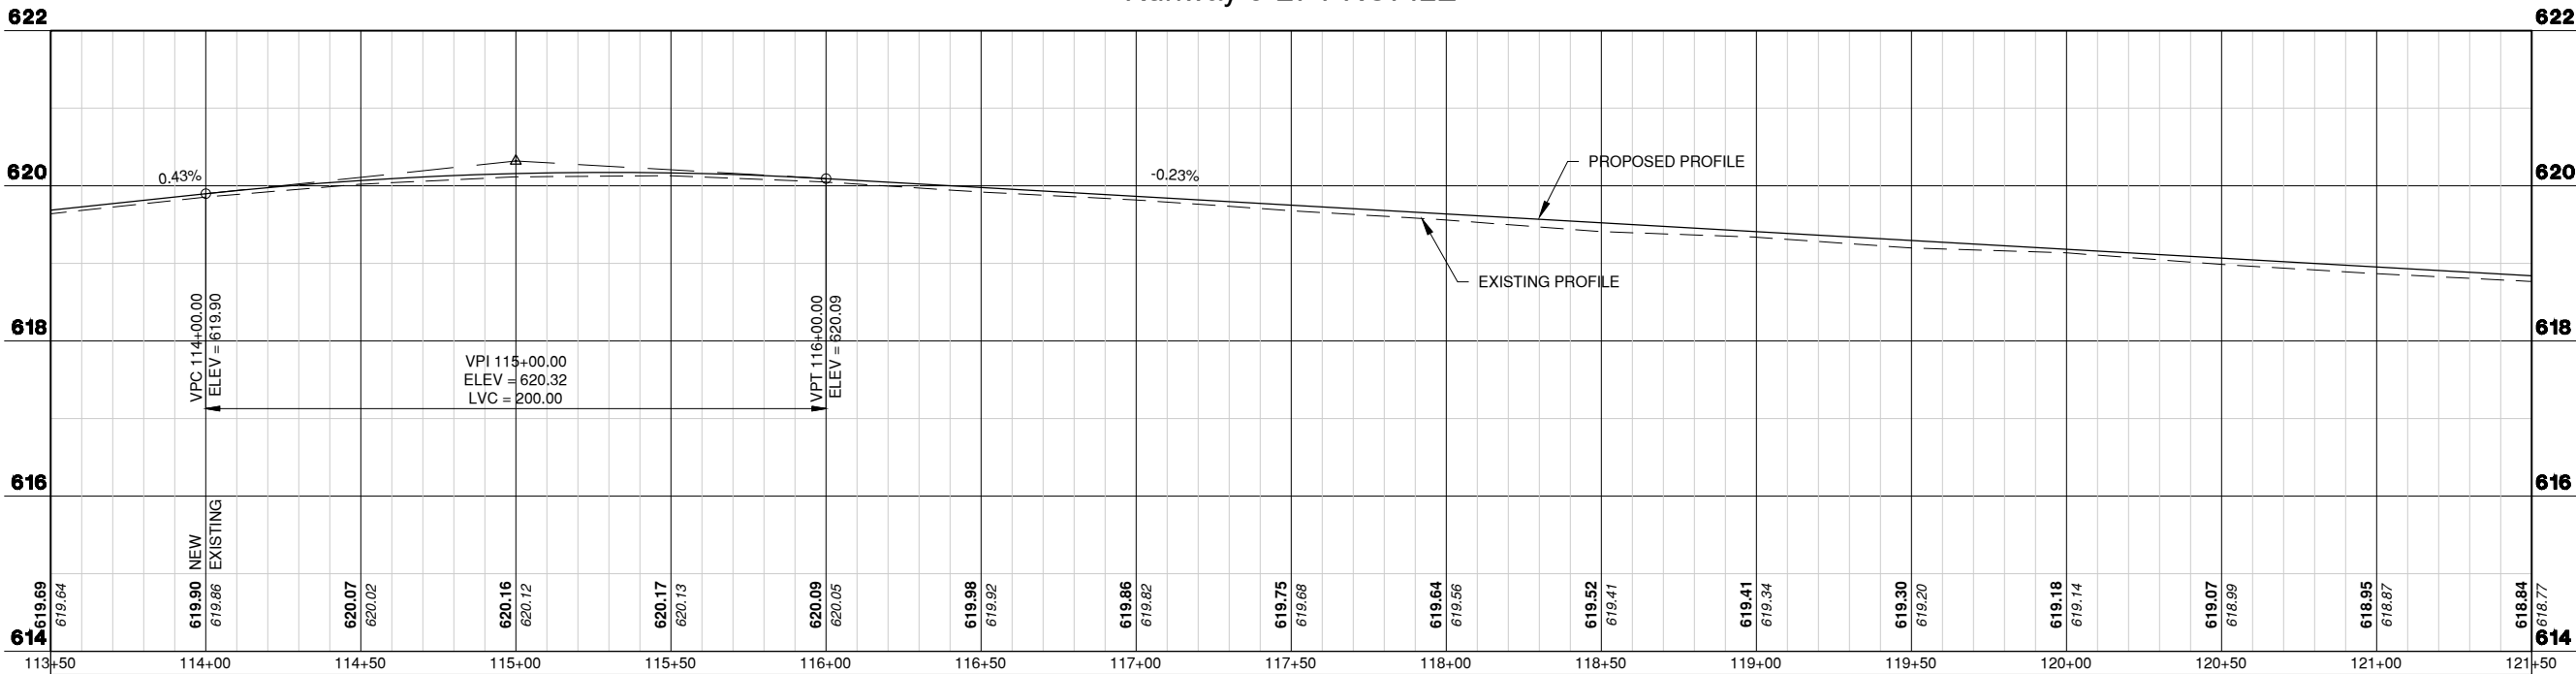


LEGEND

- EXISTING CONTOURS
- NEW CONTOURS



License No. 184-000613

CONSULTANTS

 

THIS BAR IS EQUAL TO 2" AT FULL SCALE (34X22).

100% DESIGN PLANS  
2/28/2025

REHABILITATE RUNWAY 9-27

OWNER



CITY OF TAYLORVILLE  
TAYLORVILLE MUNICIPAL  
AIRPORT  
TAYLORVILLE, ILLINOIS

|                                  |                 |             |
|----------------------------------|-----------------|-------------|
| MARK                             | DATE            | DESCRIPTION |
| AIP PROJ. NO. N/A                |                 |             |
| IL PROJ. NO. TAZ-5040            | CONTRACT: TA008 |             |
| CMT PROJECT NO: 230061-62        |                 |             |
| CAD DWG FILE: 23006162-CP200.DWG |                 |             |
| DESIGNED BY: DJR                 |                 |             |
| DRAWN BY: BAN                    |                 |             |
| CHECKED BY: CBG                  |                 |             |
| APPROVED BY: DJR                 |                 |             |
| COPYRIGHT:                       |                 |             |

SHEET TITLE


PLAN AND PROFILE - 3

CP203


SHEET 11 OF 48



Path: K:\Taylorville\A\23006162-00\_Rw9-27Rehab\Draw\Sheets\23006162-CP200.dwg  
Date: Wednesday, March 26, 2025 2:24:58 PM

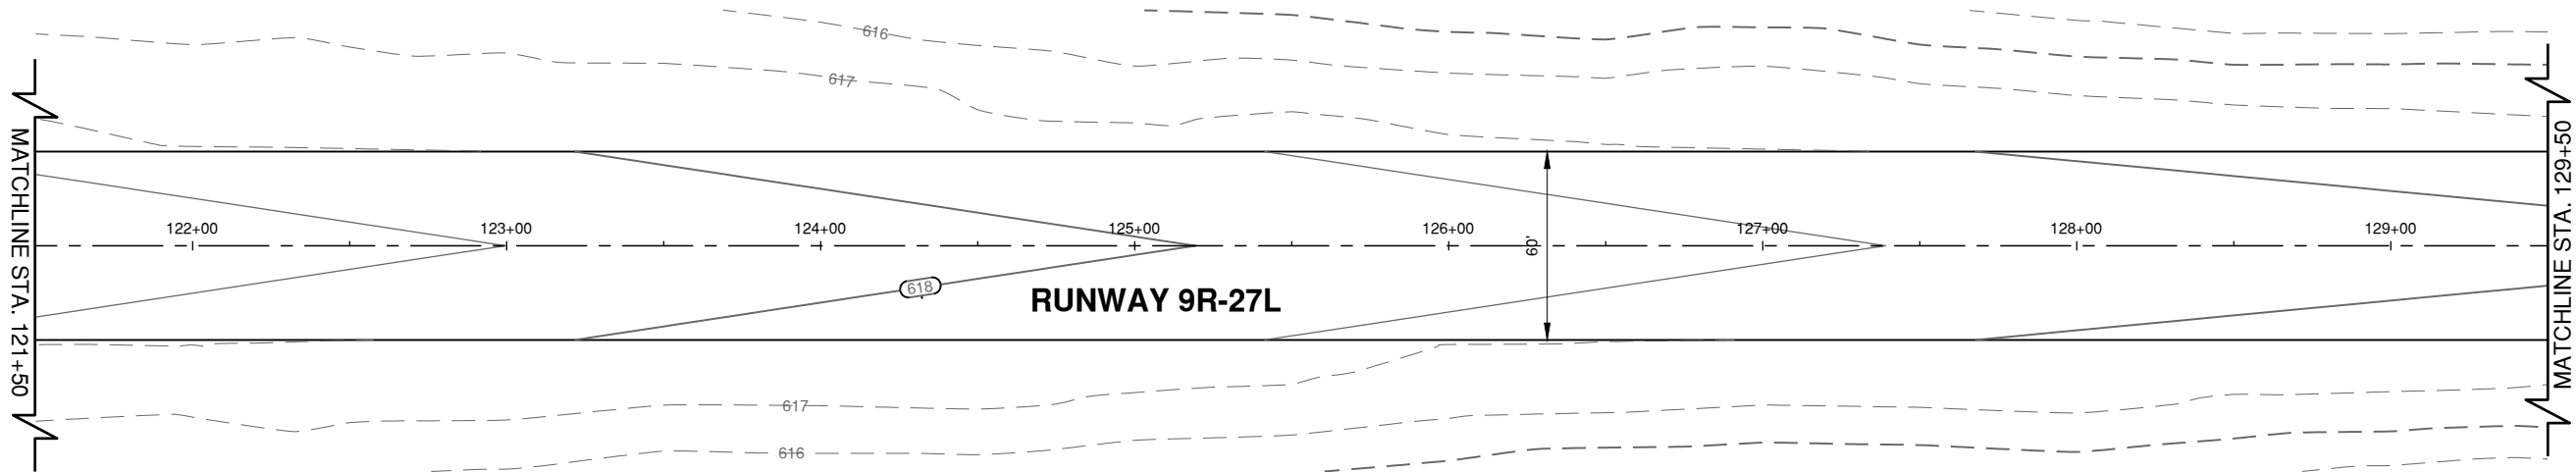

Runway 9-27 PROFILE

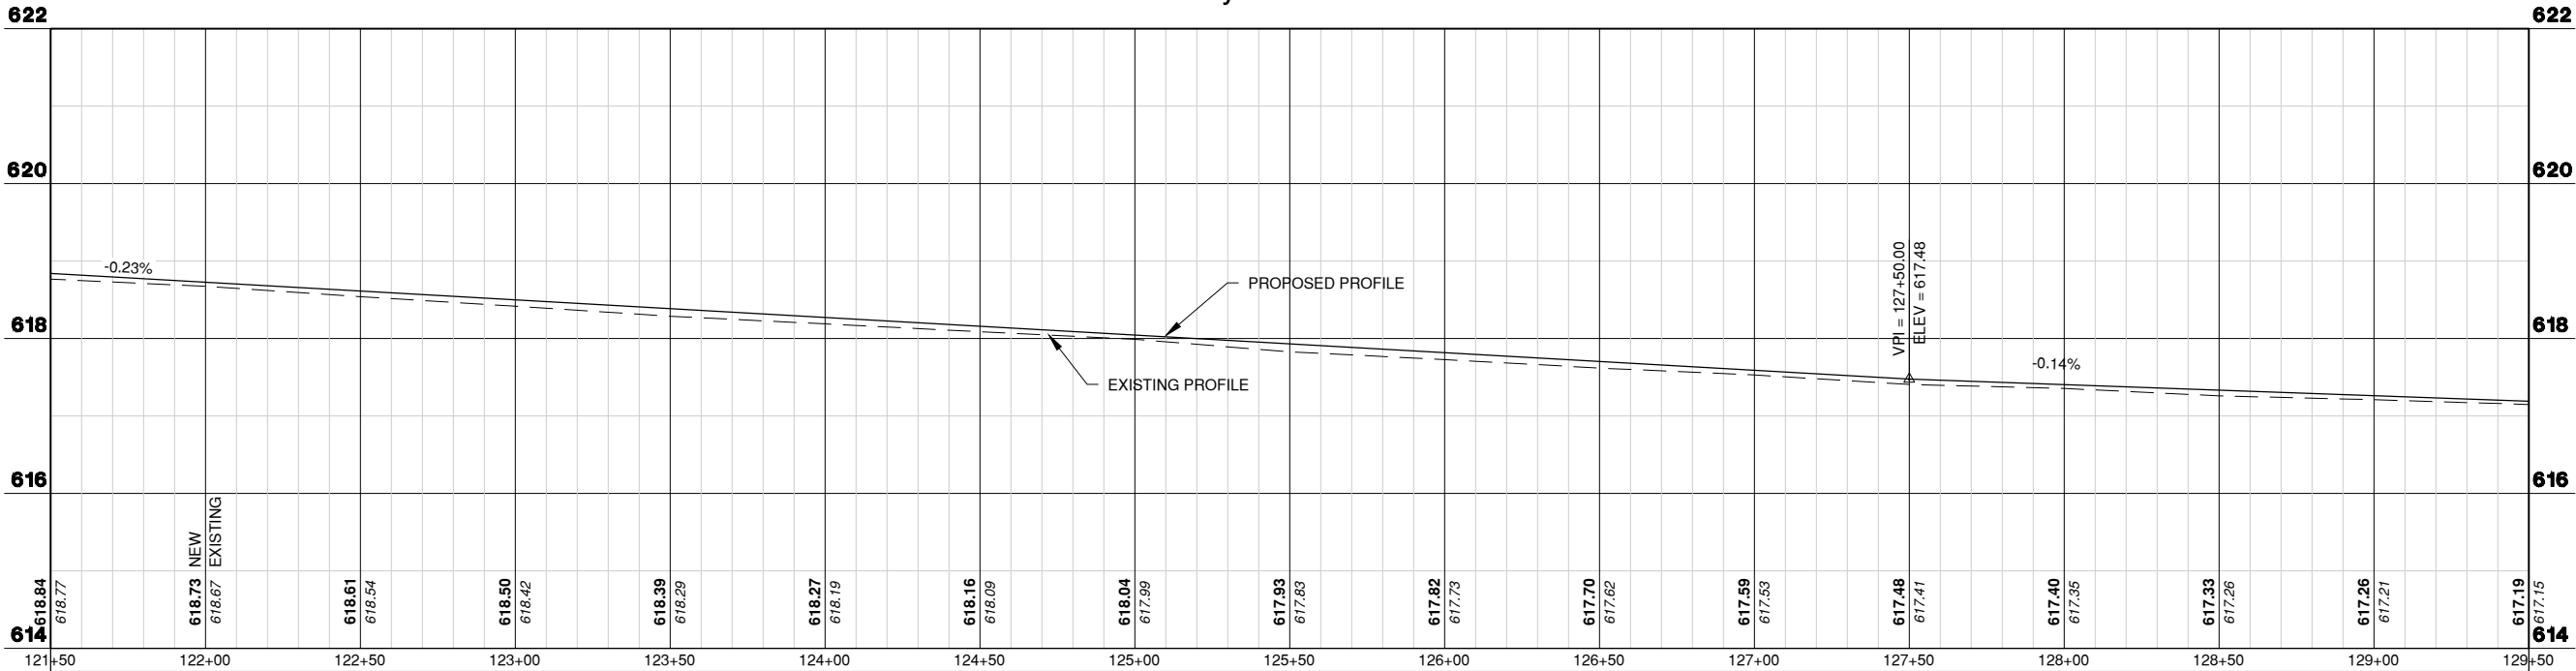


LEGEND

- EXISTING CONTOURS
- NEW CONTOURS



License No. 184-000613

CONSULTANTS

 

THIS BAR IS EQUAL TO 2" AT FULL SCALE (34X22).

100% DESIGN PLANS  
2/28/2025

REHABILITATE RUNWAY 9-27

OWNER




CITY OF TAYLORVILLE  
TAYLORVILLE MUNICIPAL  
AIRPORT  
TAYLORVILLE, ILLINOIS

|                                  |      |                 |
|----------------------------------|------|-----------------|
| MARK                             | DATE | DESCRIPTION     |
| AIP PROJ. NO. N/A                |      |                 |
| IL PROJ. NO. TAZ-5040            |      | CONTRACT: TA008 |
| CMT PROJECT NO: 230061-62        |      |                 |
| CAD DWG FILE: 23006162-CP200.DWG |      |                 |
| DESIGNED BY: DJR                 |      |                 |
| DRAWN BY: BAN                    |      |                 |
| CHECKED BY: CBG                  |      |                 |
| APPROVED BY: DJR                 |      |                 |
| COPYRIGHT:                       |      |                 |

SHEET TITLE  
PLAN AND PROFILE -  
4

CP204  
SHEET 12 OF 48



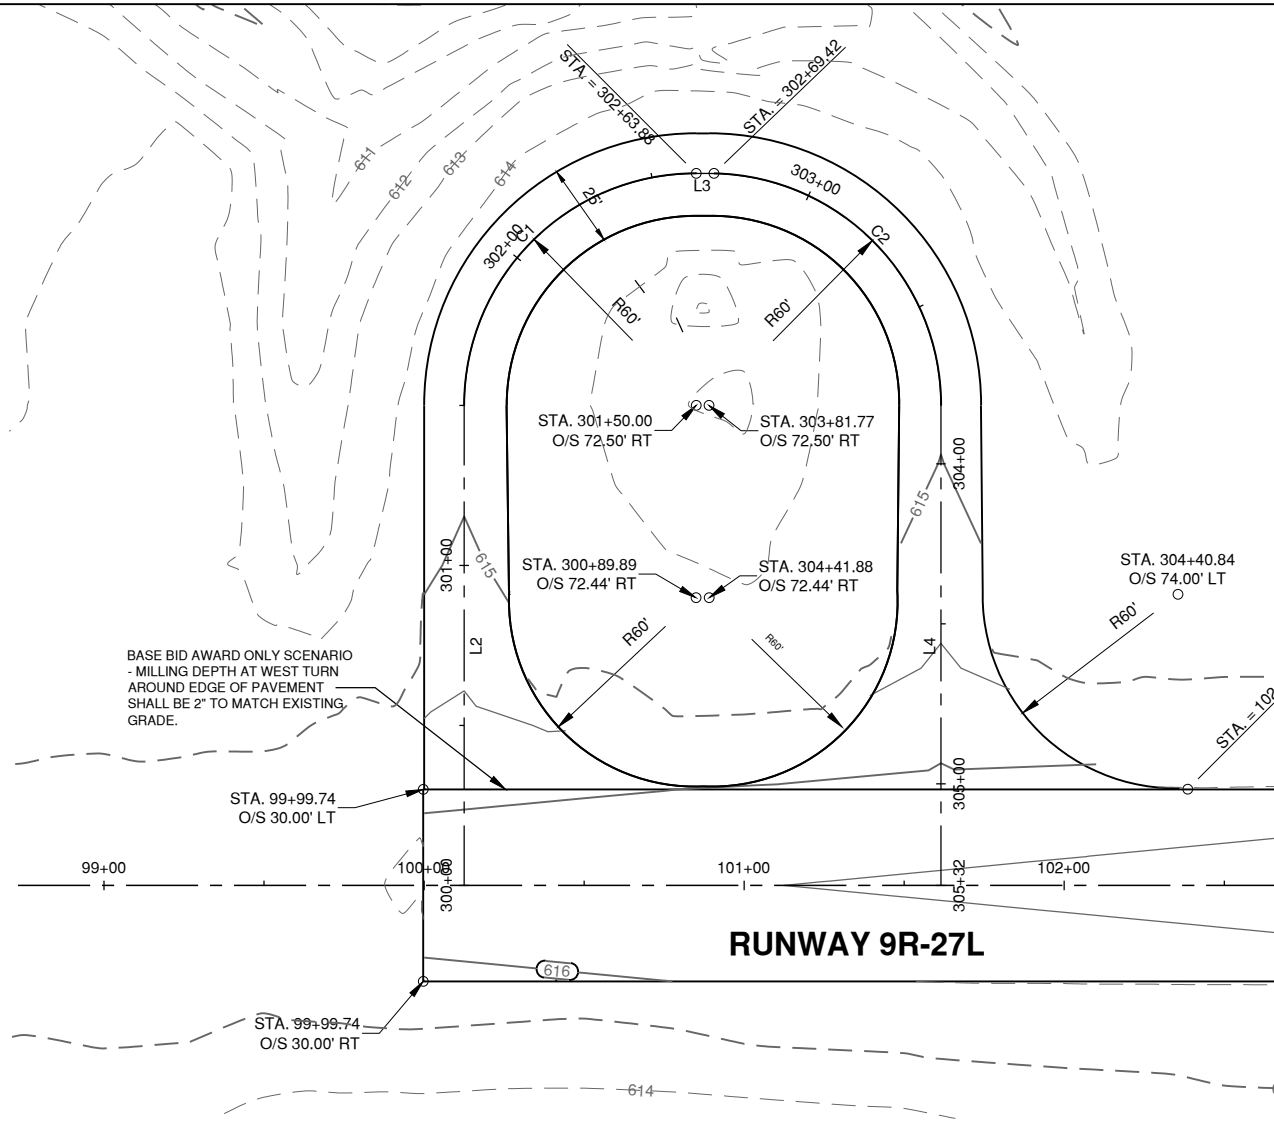


| ALIGNMENT DATA    |                 |                           |                                        |                           |                                           |
|-------------------|-----------------|---------------------------|----------------------------------------|---------------------------|-------------------------------------------|
| ALIGNMENT SEGMENT | ALIGNMENT       | BEGIN STATION/ PI STATION | NORTHING/ EASTING                      | END STATION/ CURVE RADIUS | NORTHING/ EASTING                         |
| L2                | WEST TURNAROUND | STA. 300+00.00            | N:1043642.3942<br>E:2529285.9670       | STA. 301+50.00            | N: 1043792.3606<br>E: 2529282.7905        |
| C1                | WEST TURNAROUND | CENTER STA. 302+22.50     | PI N:1043864.8444<br>PI E:2529281.2552 | R = 72.500                | CENTER N: 1043793.8959<br>E: 2529355.2743 |
| L3                | WEST TURNAROUND | STA. 302+63.88            | N:1043866.3797<br>E:2529353.7390       | STA. 302+67.88            | N: 1043866.4644<br>E: 2529357.7381        |
| C2                | WEST TURNAROUND | CENTER STA. 303+40.38     | PI N:1043867.9997<br>PI E:2529430.2218 | R = 72.500                | CENTER N: 1043793.9806<br>E: 2529359.2734 |
| L4                | WEST TURNAROUND | STA. 303+81.77            | N:1043795.5159<br>E:2529431.7571       | STA. 305+31.77            | N: 1043645.5496<br>E: 2529434.9336        |

LEGEND

EXISTING CONTOURS

NEW CONTOURS

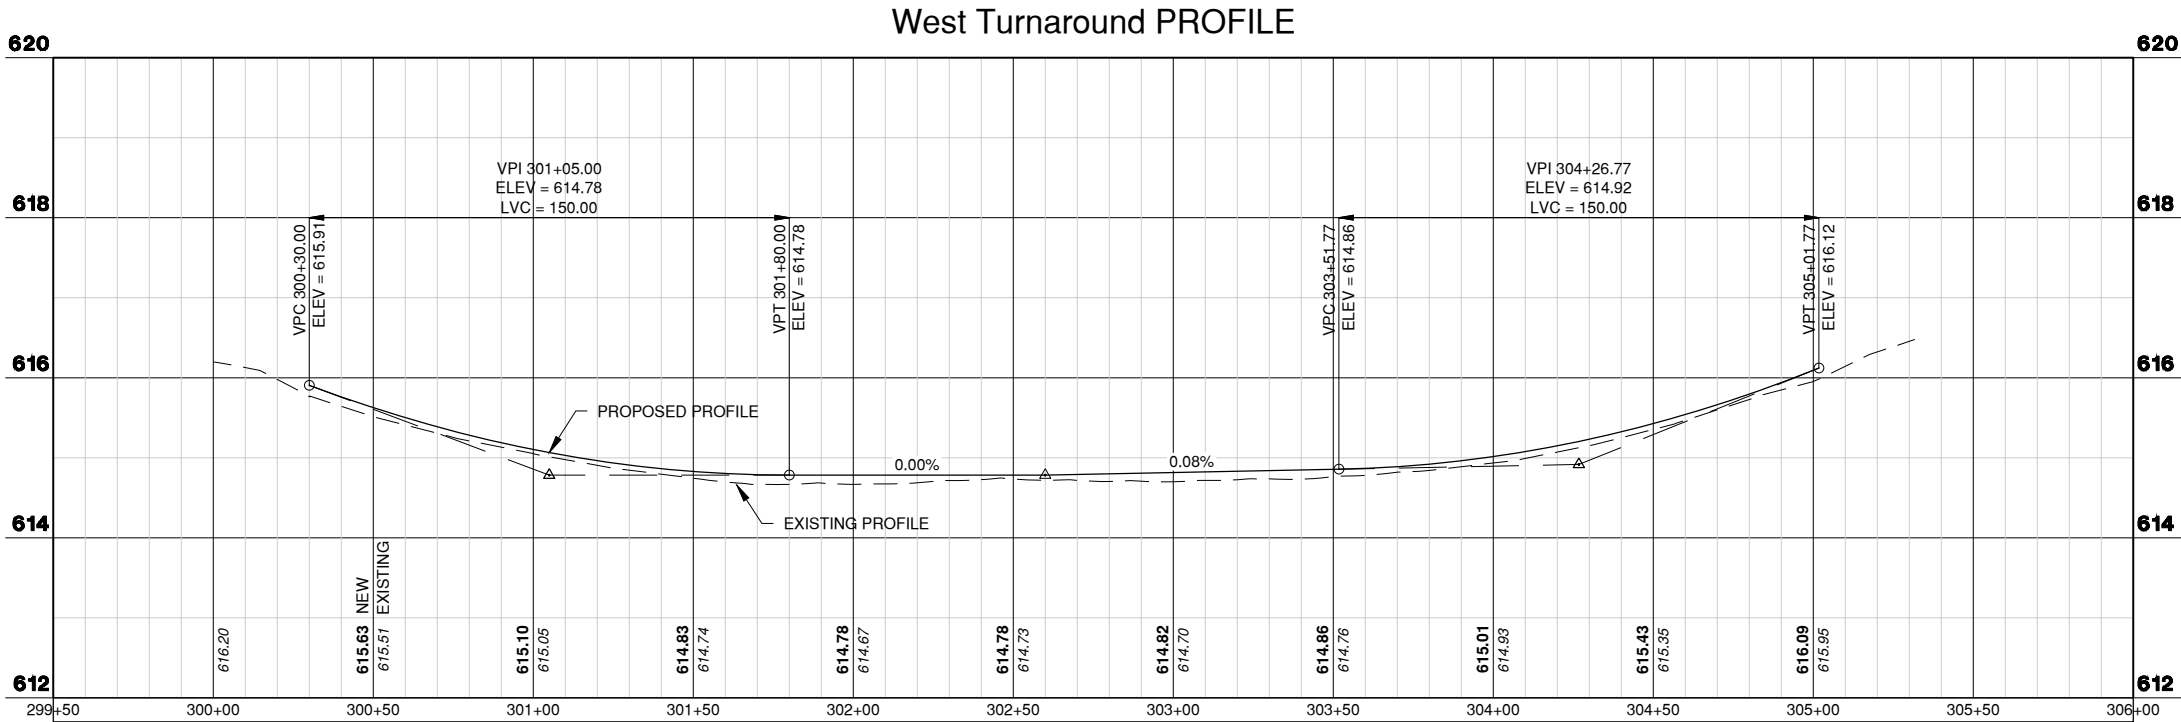

License No. 184-000613

CONSULTANTS

THIS BAR IS EQUAL TO 2" AT FULL SCALE (34X22).

100% DESIGN PLANS  
2/28/2025

REHABILITATE RUNWAY 9-27

OWNER

CITY OF TAYLORVILLE  
TAYLORVILLE MUNICIPAL  
AIRPORT  
TAYLORVILLE, ILLINOIS

MARK | DATE | DESCRIPTION

AIP PROJ. NO. N/A

IL PROJ. NO. TAZ-5040 CONTRACT: TA008

CMT PROJECT NO: 230061-62

CAD DWG FILE: 23006162-CP200.DWG

DESIGNED BY: DJR

DRAWN BY: BAN

CHECKED BY: CBG

APPROVED BY: DJR

COPYRIGHT:

SHEET TITLE

PLAN AND PROFILE - 6  
(ADD ALT 1)


CP206

SHEET 14 OF 48





Path: K:\Taylorville\Ap23006162-00\_Rwd27Rehab\Draw\Sheets\23006162-CP501.dwg  
Date: Wednesday, March 26, 2025 2:25:19 PM

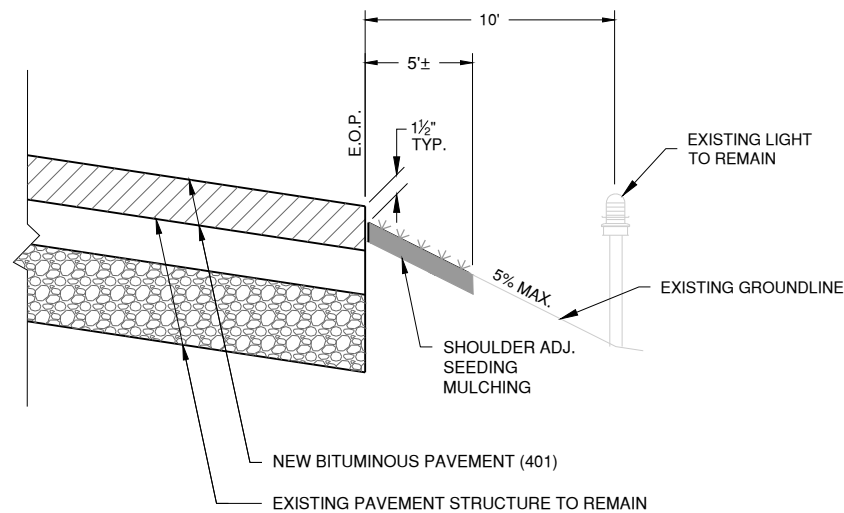


NOTES:

- LOCATIONS REQUIRING SHOULDER ADJUSTMENT, SEEDING, AND MULCHING SHALL BE IDENTIFIED BY THE RESIDENT ENGINEER.

1

NEW SHOULDER DETAIL

N.T.S

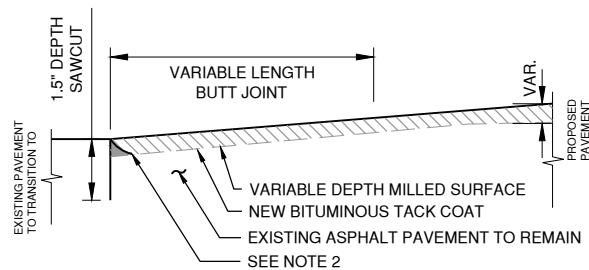

LEGEND:

HMA ON TACK COAT

NOTES:

- VARIABLE DEPTH MILLING FOR BUTT JOINT SHALL BE PAID FOR UNDER AT401655. TACK COAT AND BITUMINOUS SURFACE COURSE SHALL BE PAID FOR SEPARATELY UNDER THEIR RESPECTIVE PAY ITEMS.
- CONTRACTOR SHALL SAW AND CHISEL ANY REMAINING ASPHALT NOT REMOVED BY THE MILL TO ACHIEVE A CLEAN, VERTICAL FACE TO THE SAWCUT.

2

HMA BUTT JOINT DETAIL

N.T.S



License No. 184-000613

CONSULTANTS

THIS BAR IS EQUAL TO 2" AT FULL SCALE (34X22).

100% DESIGN PLANS  
2/28/2025

REHABILITATE RUNWAY 9-27

OWNER



CITY OF TAYLORVILLE  
TAYLORVILLE MUNICIPAL  
AIRPORT  
TAYLORVILLE, ILLINOIS

| MARK | DATE | DESCRIPTION |
|------|------|-------------|
|------|------|-------------|

AIP PROJ. NO. N/A

IL PROJ. NO. TAZ-5040

CONTRACT: TA008

CMT PROJECT NO: 230061-62

CAD DWG FILE: 23006162-CP501.DWG

DESIGNED BY: DJR

DRAWN BY: BAN

CHECKED BY: CBG

APPROVED BY: DJR

COPYRIGHT:

SHEET TITLE

PAVEMENT DETAILS


CP501

SHEET 16

OF

48

Path: K:\Taylorville\23006162\23006162.dwg  
Date: Wednesday, March 26, 2025 2:25:34 PM

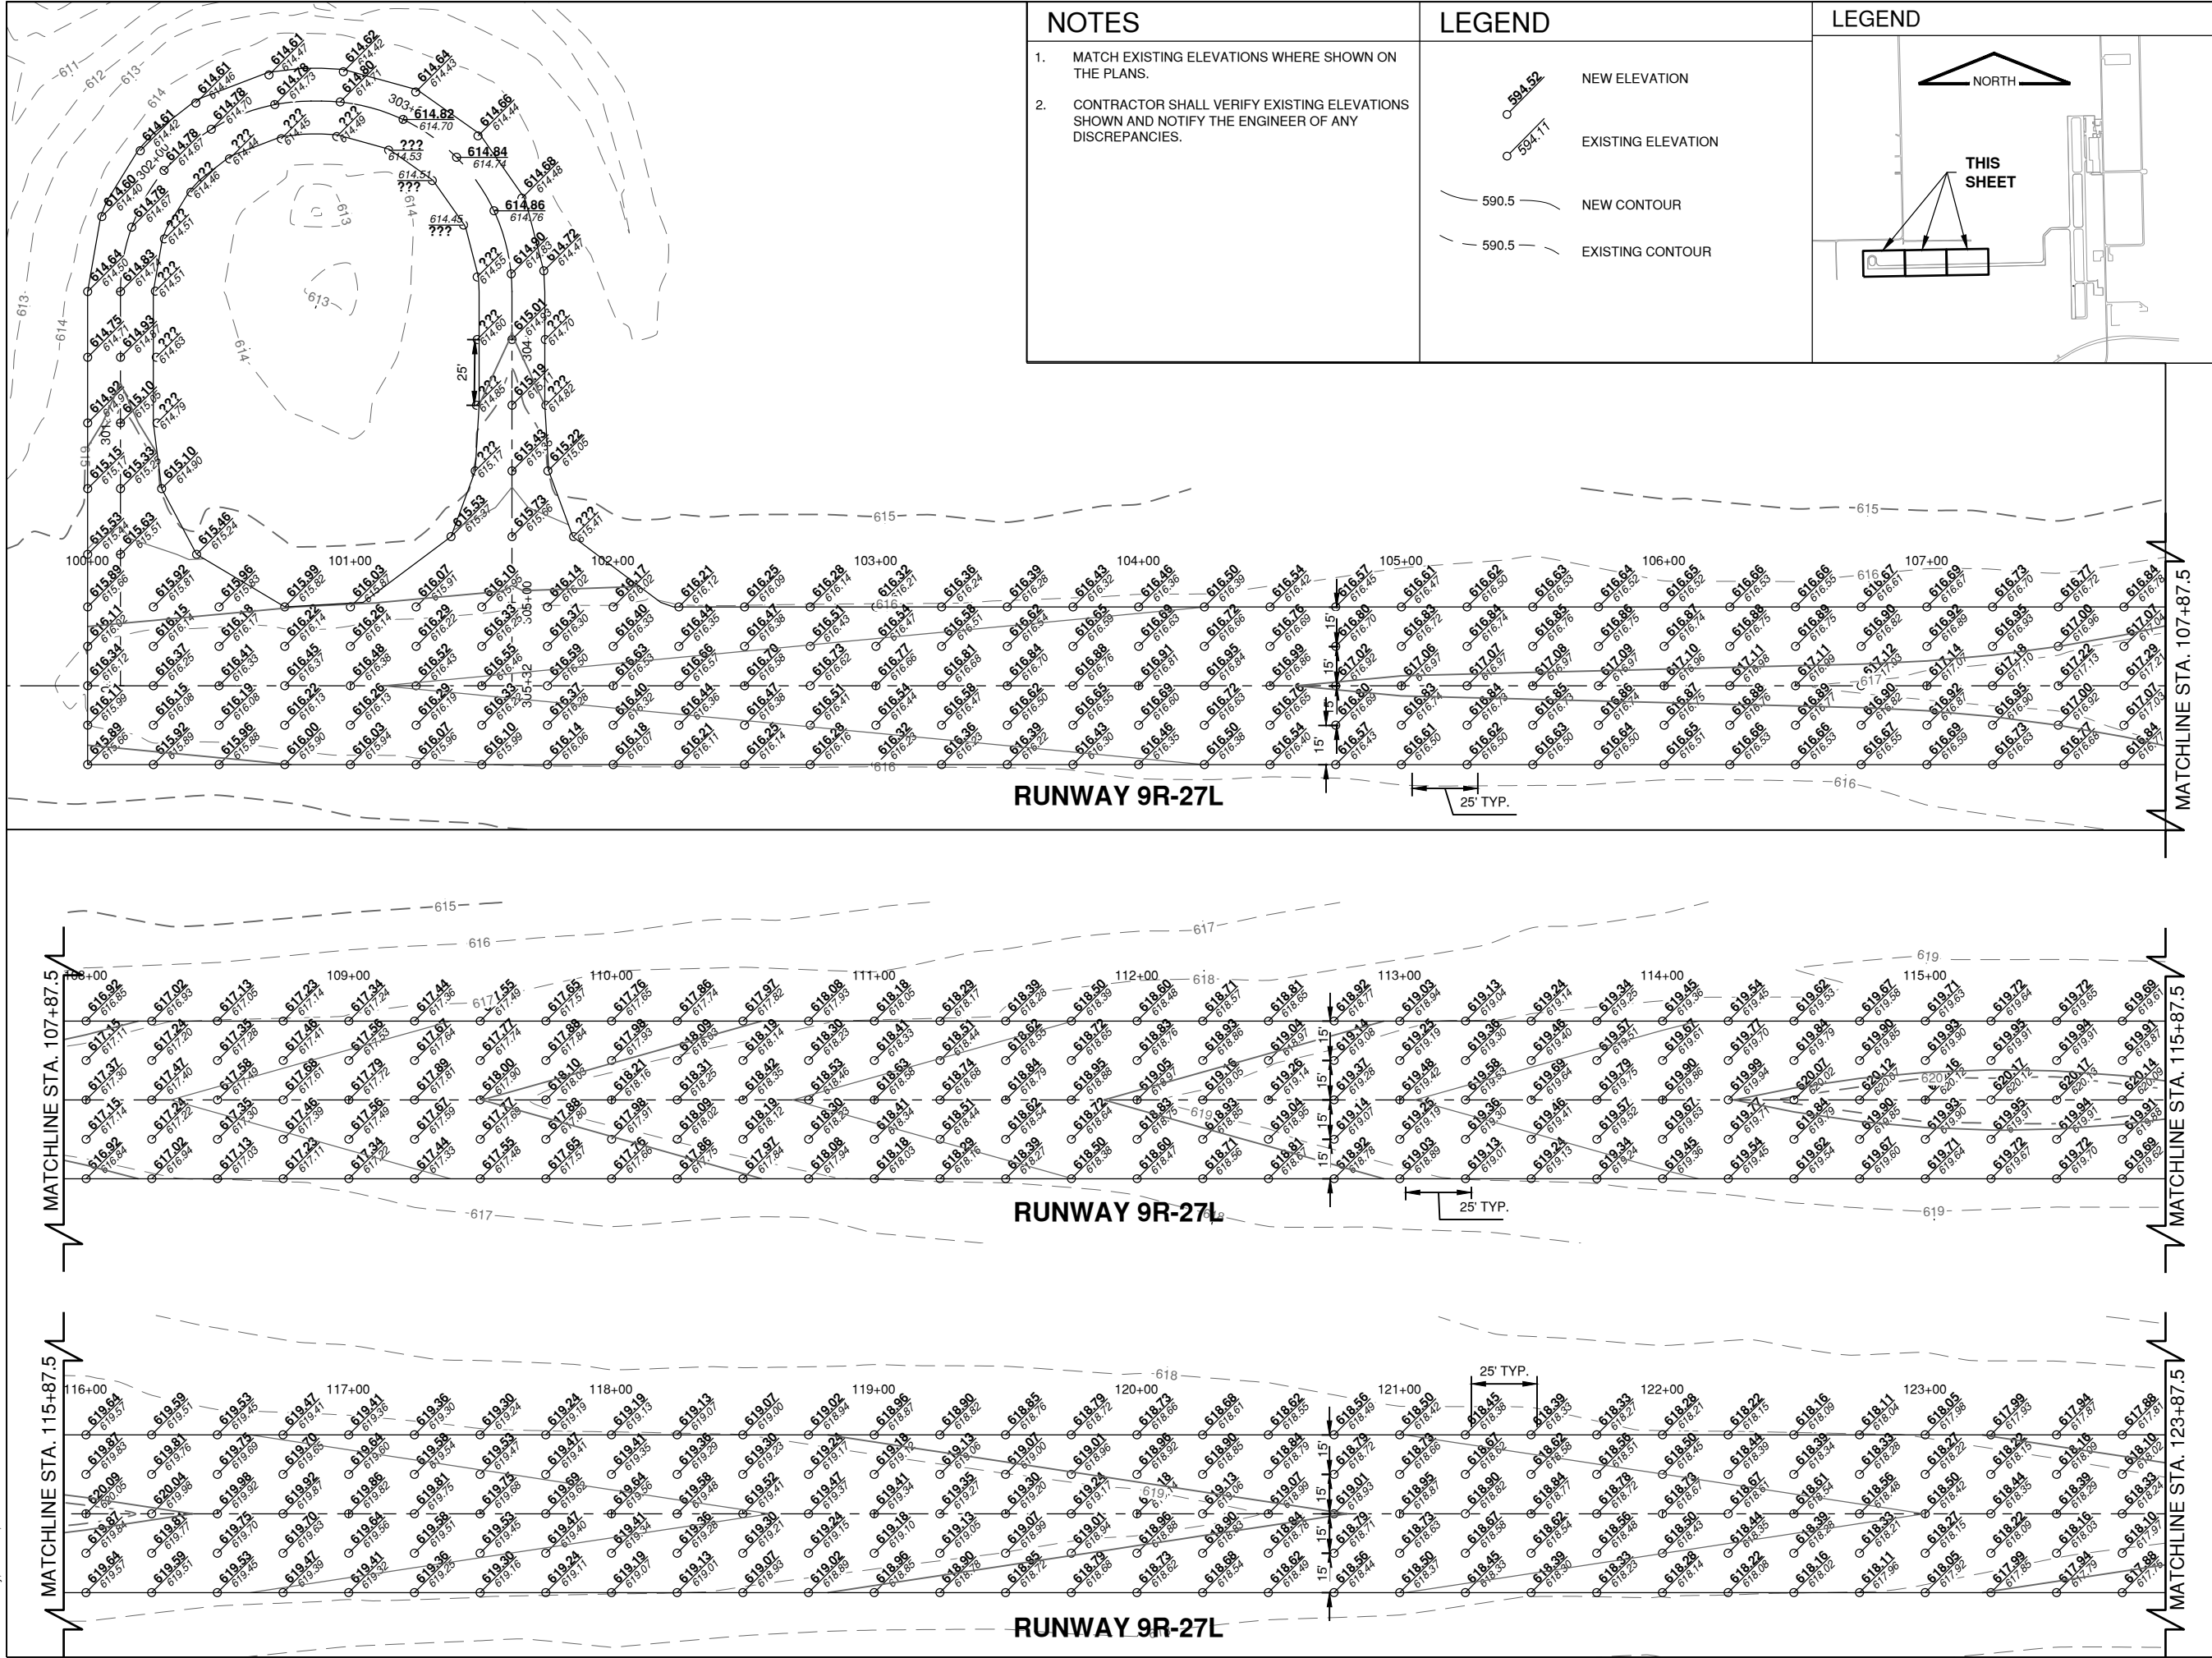

### NOTES

- MATCH EXISTING ELEVATIONS WHERE SHOWN ON THE PLANS.
- CONTRACTOR SHALL VERIFY EXISTING ELEVATIONS SHOWN AND NOTIFY THE ENGINEER OF ANY DISCREPANCIES.

### LEGEND

NEW ELEVATION

EXISTING ELEVATION

590.5 NEW CONTOUR

590.5 EXISTING CONTOUR

### LEGEND

NORTH

THIS SHEET

License No. 184-000613  
CONSULTANTS

THIS BAR IS EQUAL TO 2" AT FULL SCALE (34X22).

100% DESIGN PLANS  
2/28/2025

REHABILITATE RUNWAY 9-27

OWNER

CITY OF TAYLORVILLE  
TAYLORVILLE MUNICIPAL AIRPORT  
TAYLORVILLE, ILLINOIS

| MARK | DATE | DESCRIPTION |
|------|------|-------------|
|      |      |             |
|      |      |             |
|      |      |             |
|      |      |             |

AIP PROJ. NO. N/A

IL PROJ. NO. TAZ-5040

CONTRACT: TA008

CMT PROJECT NO: 230061-62

CAD DWG FILE: 23006162-CS100.DWG

DESIGNED BY: DJR

DRAWN BY: BAN

CHECKED BY: CBG

APPROVED BY: DJR

COPYRIGHT:



SHEET TITLE

GRADING & STAKING  
PLAN 1

CS101

SHEET 17 OF 48

Path: K:\Taylorville\23006162\00\_Rwd\27\Rehab\Draw\Shwts\23006162\_CS100.dwg  
Date: Wednesday, March 26, 2025 2:25:41 PM

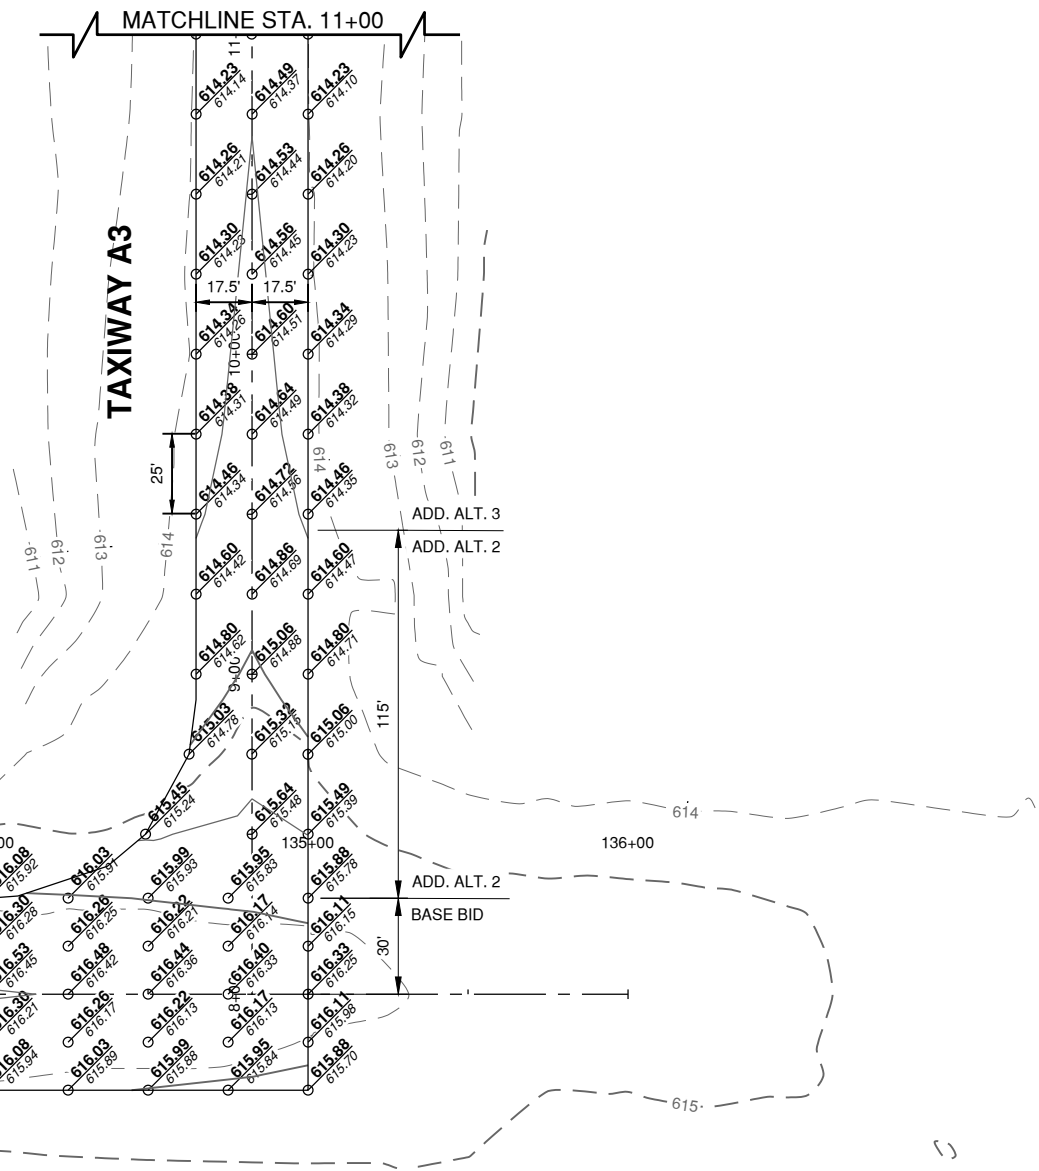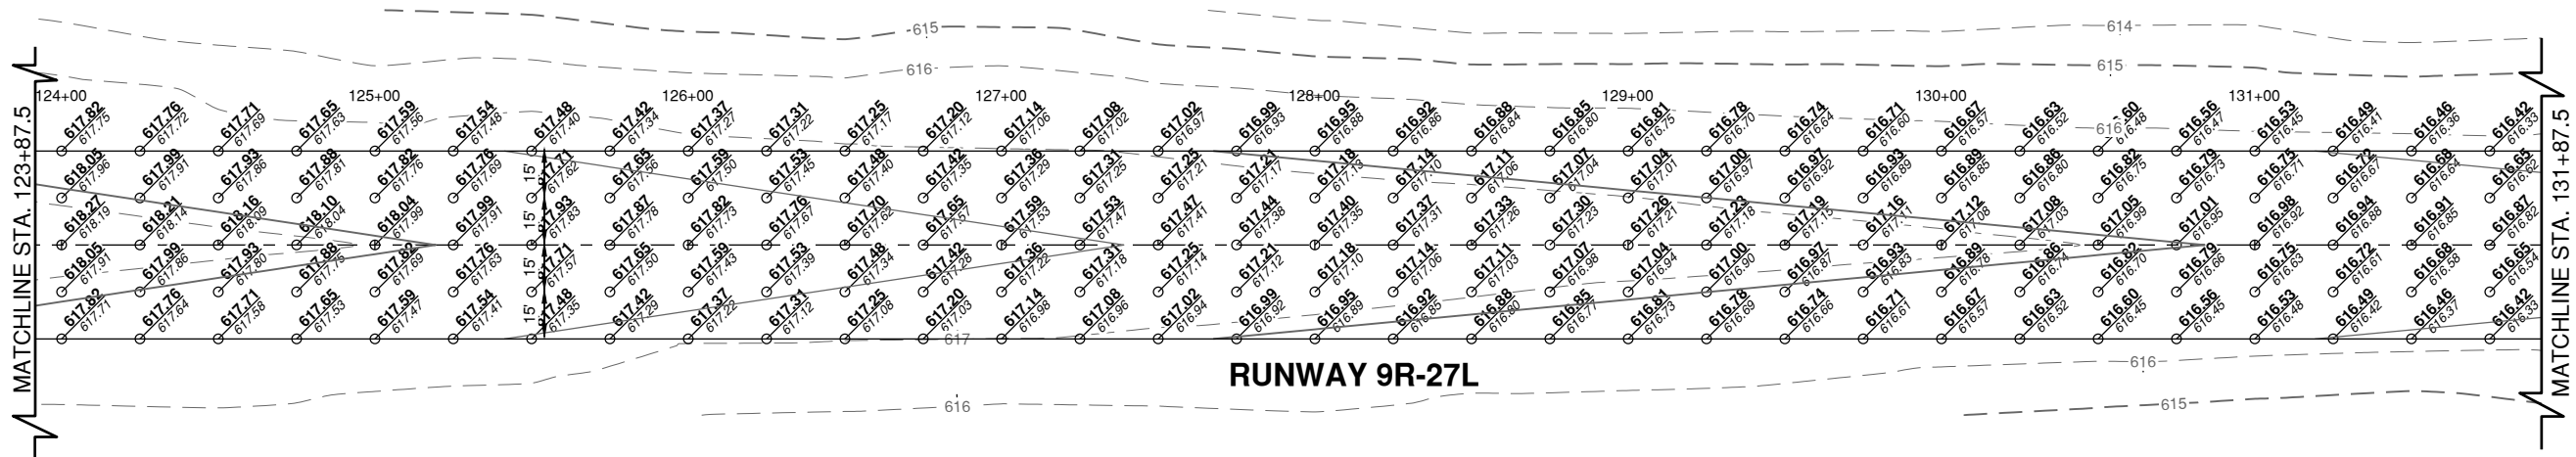


## NOTES

- MATCH EXISTING ELEVATIONS WHERE SHOWN ON THE PLANS.
- CONTRACTOR SHALL VERIFY EXISTING ELEVATIONS SHOWN AND NOTIFY THE ENGINEER OF ANY DISCREPANCIES.

## LEGEND


- NEW ELEVATION
- EXISTING ELEVATION
- NEW CONTOUR
- EXISTING CONTOUR

## LEGEND

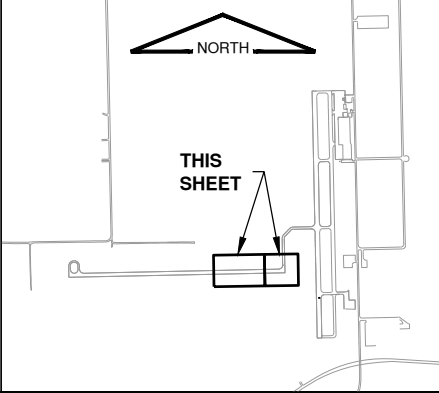

License No. 184-000613

CONSULTANTS

 

THIS BAR IS EQUAL TO 2" AT FULL SCALE (34X22).

100% DESIGN PLANS  
2/28/2025

REHABILITATE RUNWAY 9-27

OWNER



CITY OF TAYLORVILLE  
TAYLORVILLE MUNICIPAL  
AIRPORT  
TAYLORVILLE, ILLINOIS


| MARK | DATE | DESCRIPTION |
|------|------|-------------|
|      |      |             |
|      |      |             |
|      |      |             |
|      |      |             |
|      |      |             |

|                                  |                           |
|----------------------------------|---------------------------|
| AIP PROJ. NO. N/A                | CONTRACT: TA008           |
| IL PROJ. NO. TAZ-5040            | CMT PROJECT NO: 230061-62 |
| CAD DWG FILE: 23006162-CS100.DWG | DESIGNED BY: DJR          |
| DRAWN BY: BAN                    | CHECKED BY: CBG           |
| APPROVED BY: DJR                 | COPYRIGHT:                |

SHEET TITLE  
**GRADING & STAKING  
PLAN 2**

CS102  
SHEET 18 OF 48

Path: K:\Taylorville\A\23006162\00\_Rwd\27Rehab\Draw\Sheets\23006162-CS100.dwg  
Date: Wednesday, March 26, 2025 2:25:48 PM

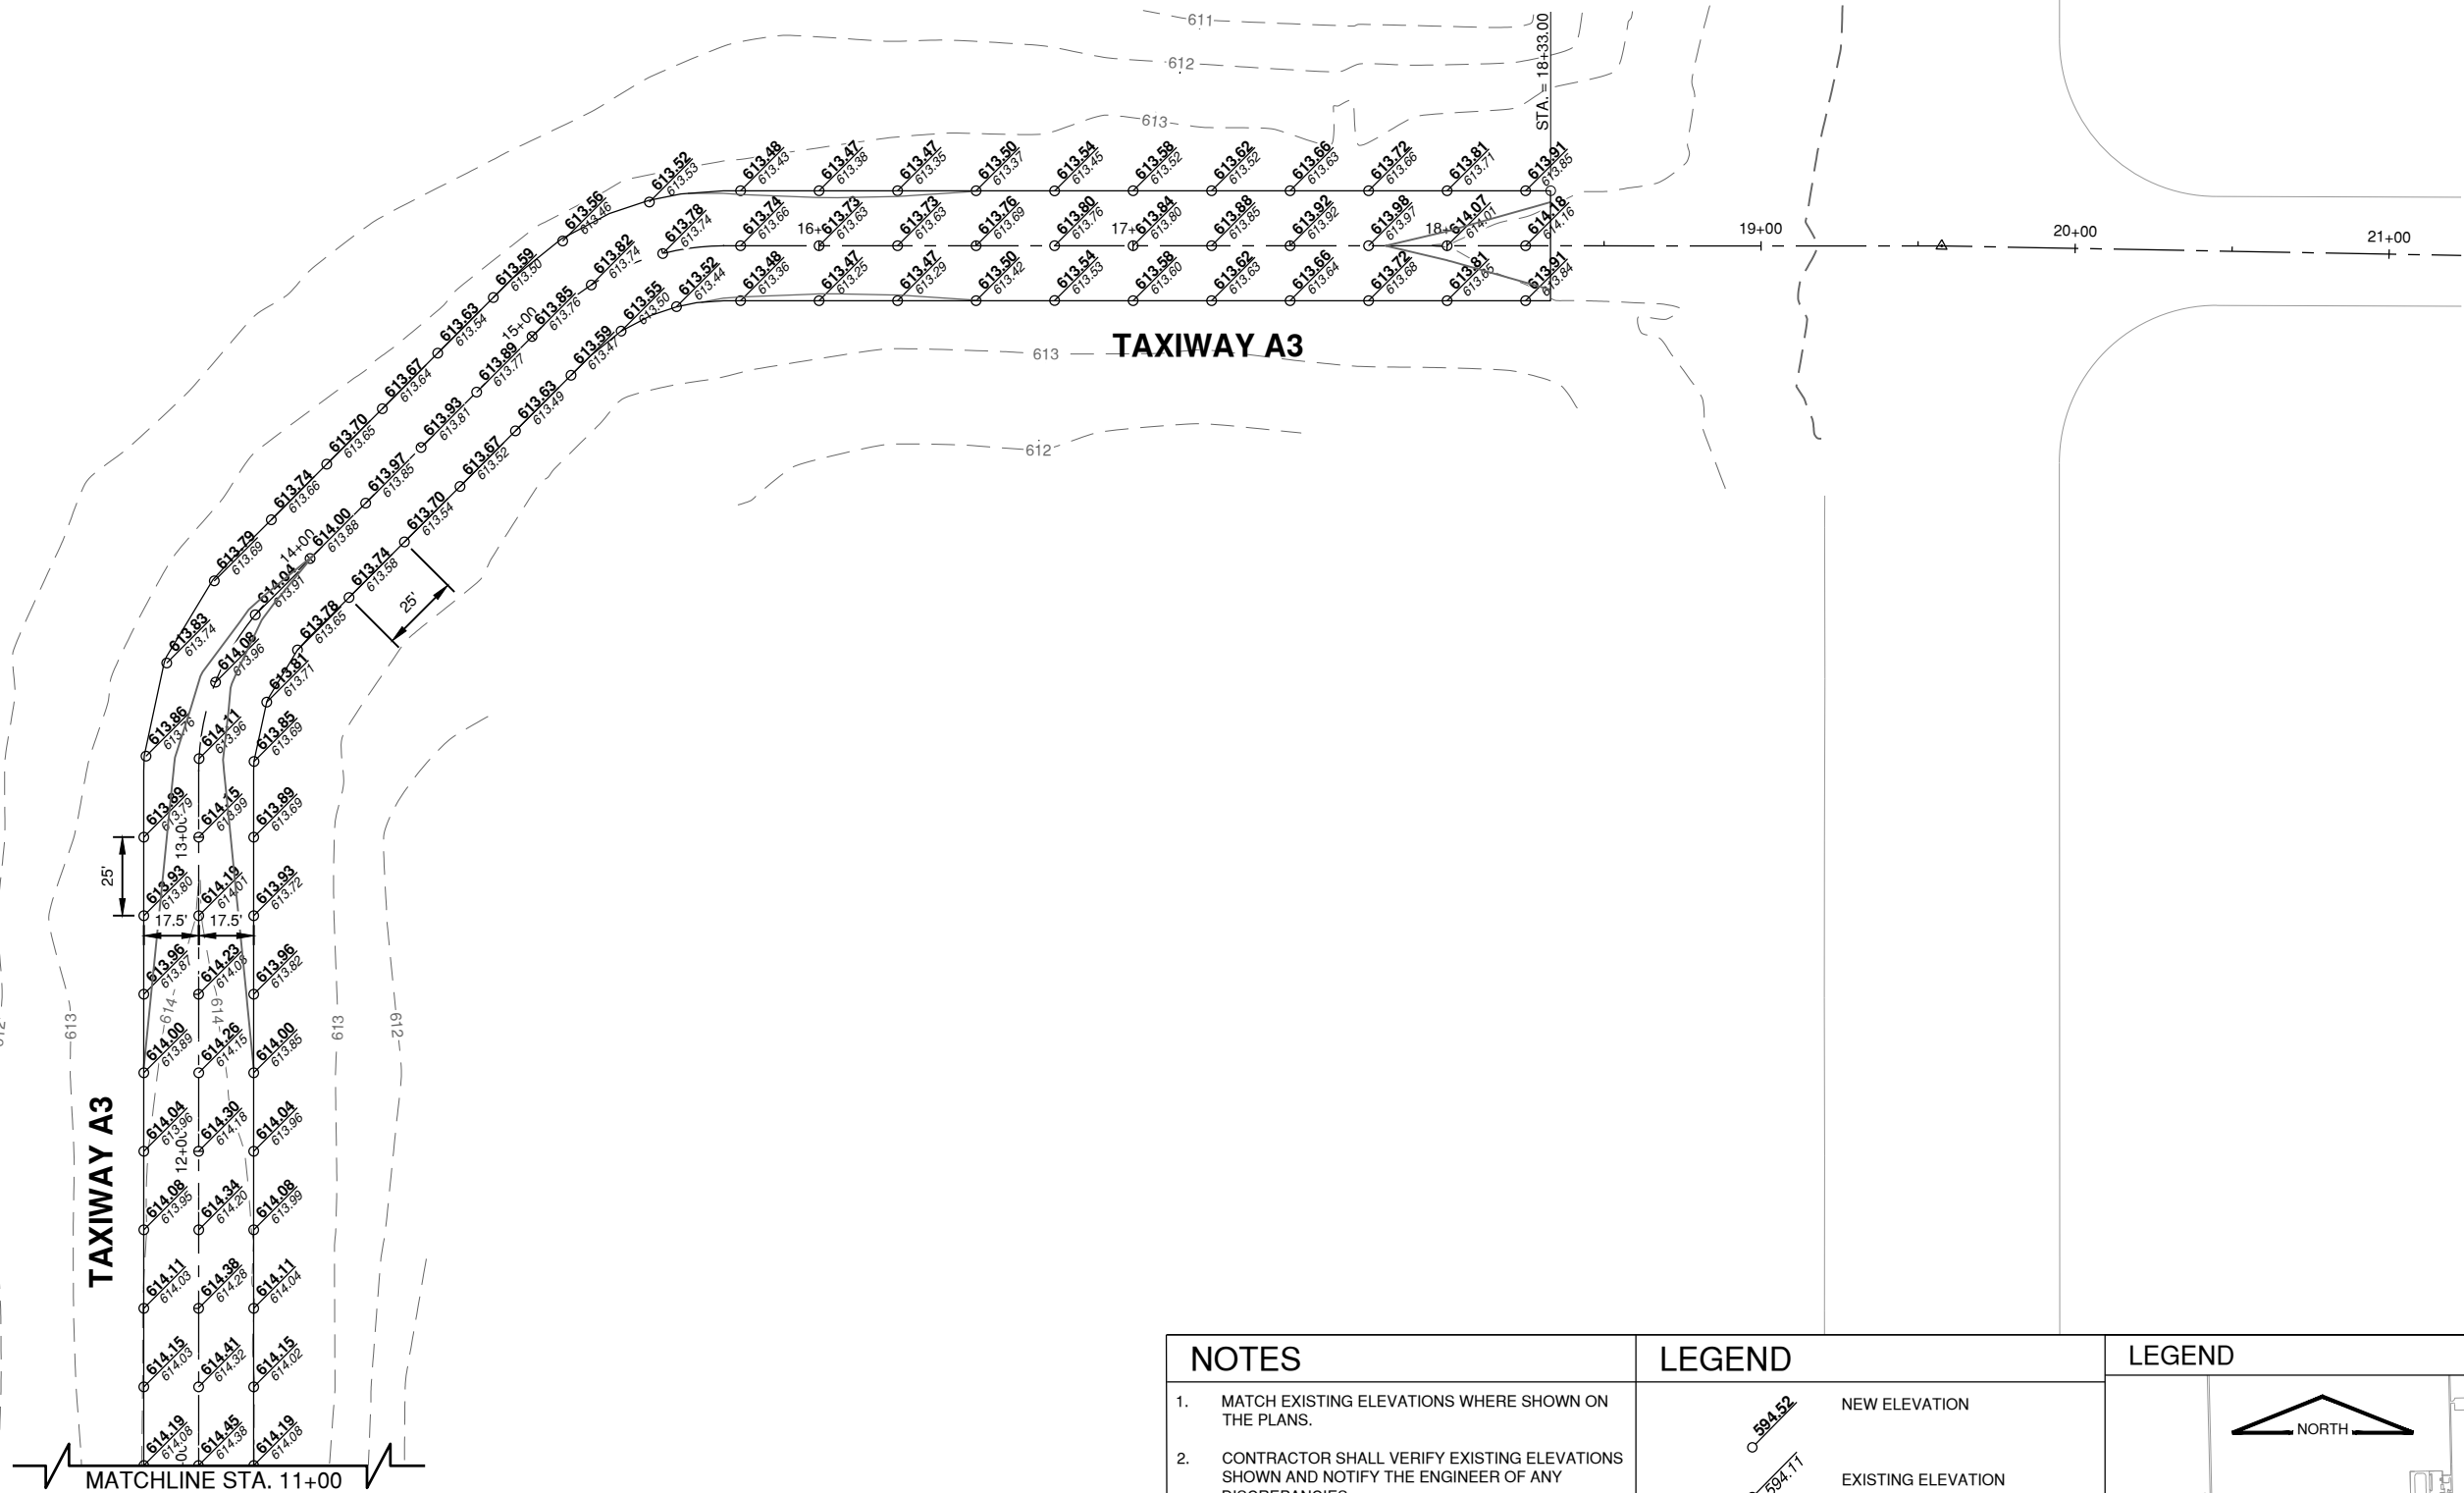

NOTES

1.

MATCH EXISTING ELEVATIONS WHERE SHOWN ON THE PLANS.

2.

CONTRACTOR SHALL VERIFY EXISTING ELEVATIONS SHOWN AND NOTIFY THE ENGINEER OF ANY DISCREPANCIES.

LEGEND

594.52

594.11

NEW ELEVATION

590.5

590.5

NEW CONTOUR

590.5

590.5

EXISTING CONTOUR

LEGEND

NORTH

THIS SHEET

MARK

DATE

DESCRIPTION

AIP PROJ. NO. N/A

IL PROJ. NO. TAZ-5040

CONTRACT: TA008

CMT PROJECT NO: 230061-62

CAD DWG FILE: 23006162-CS100.DWG

DESIGNED BY: DJR

DRAWN BY: BAN

CHECKED BY: CBG

APPROVED BY: DJR

COPYRIGHT:

SHEET TITLE

GRADING & STAKING  
PLAN 3

SHEET

19

CS103

OF

48

License No. 184-000613

CONSULTANTS

0 30' 60'

THIS BAR IS EQUAL TO 2" AT FULL SCALE (34X22).



100% DESIGN PLANS  
2/28/2025

REHABILITATE RUNWAY 9-27

OWNER

CITY OF TAYLORVILLE  
TAYLORVILLE MUNICIPAL  
AIRPORT  
TAYLORVILLE, ILLINOIS


Path: K:\Taylorville\23006162.00\_Rwd927Rehab\Draw\Sheets\TAZ-5040\_CL100.dwg  
Date: Wednesday, March 26, 2025 2:25:58 PM

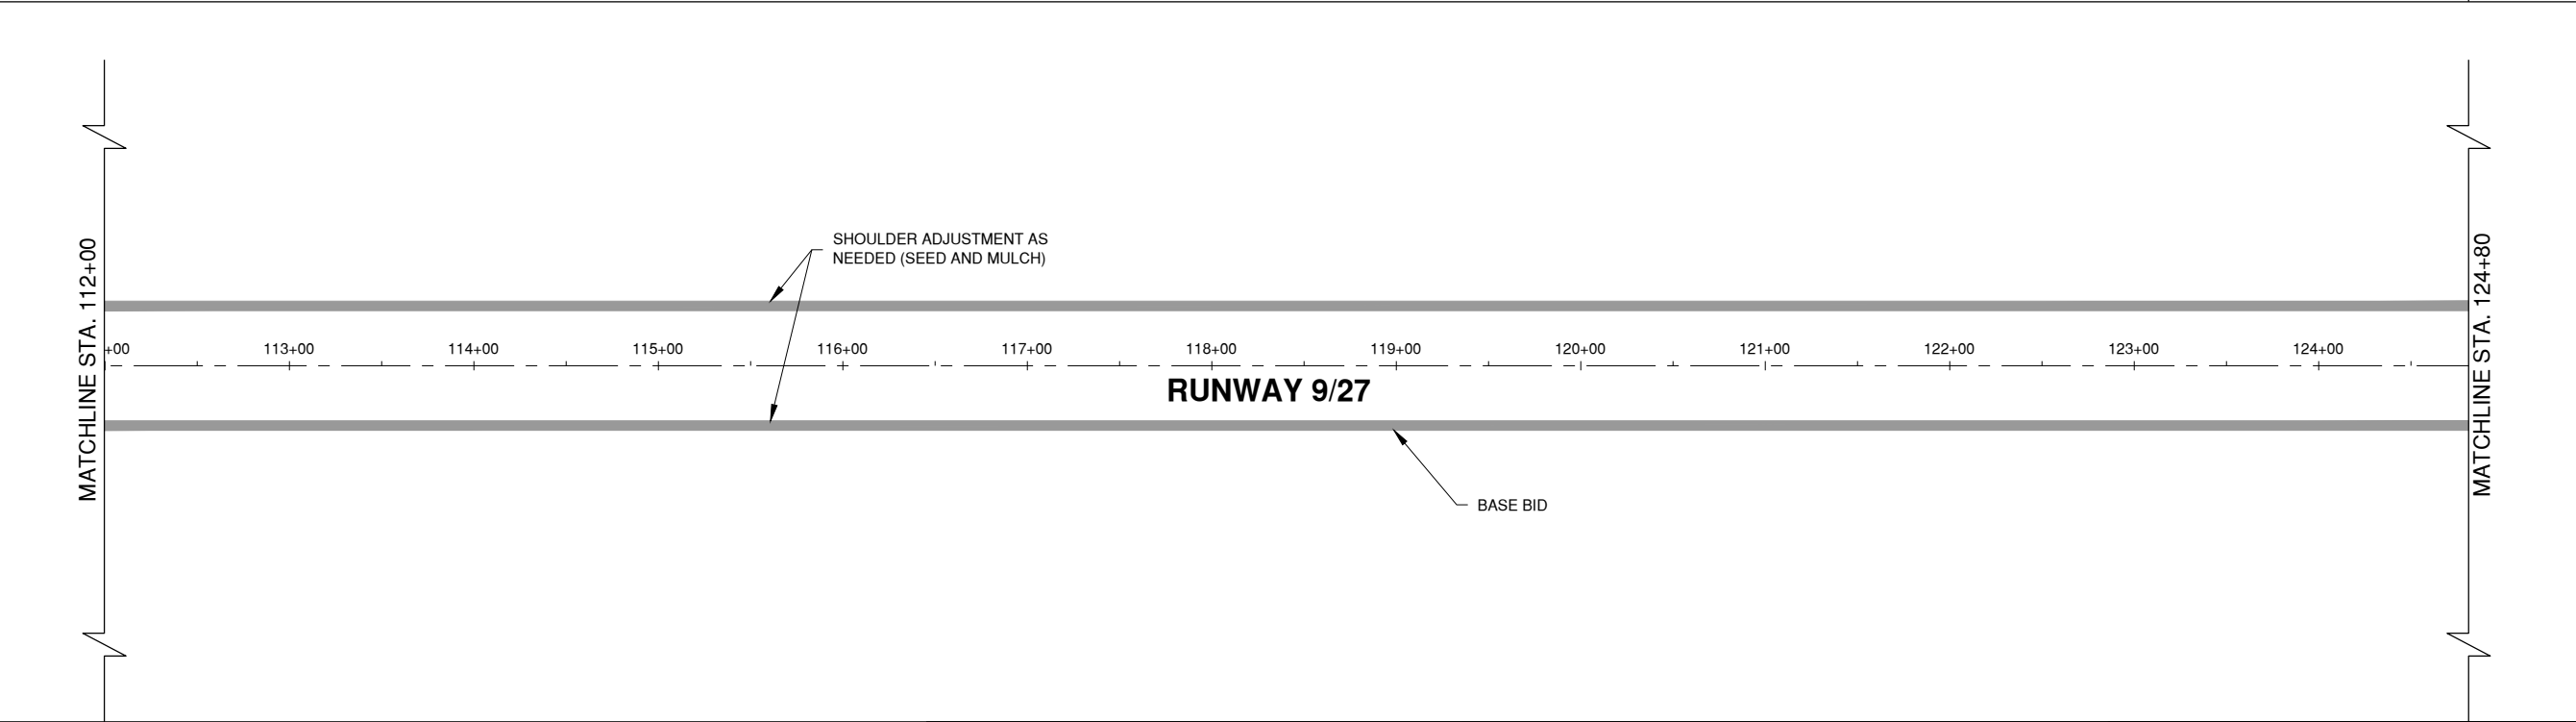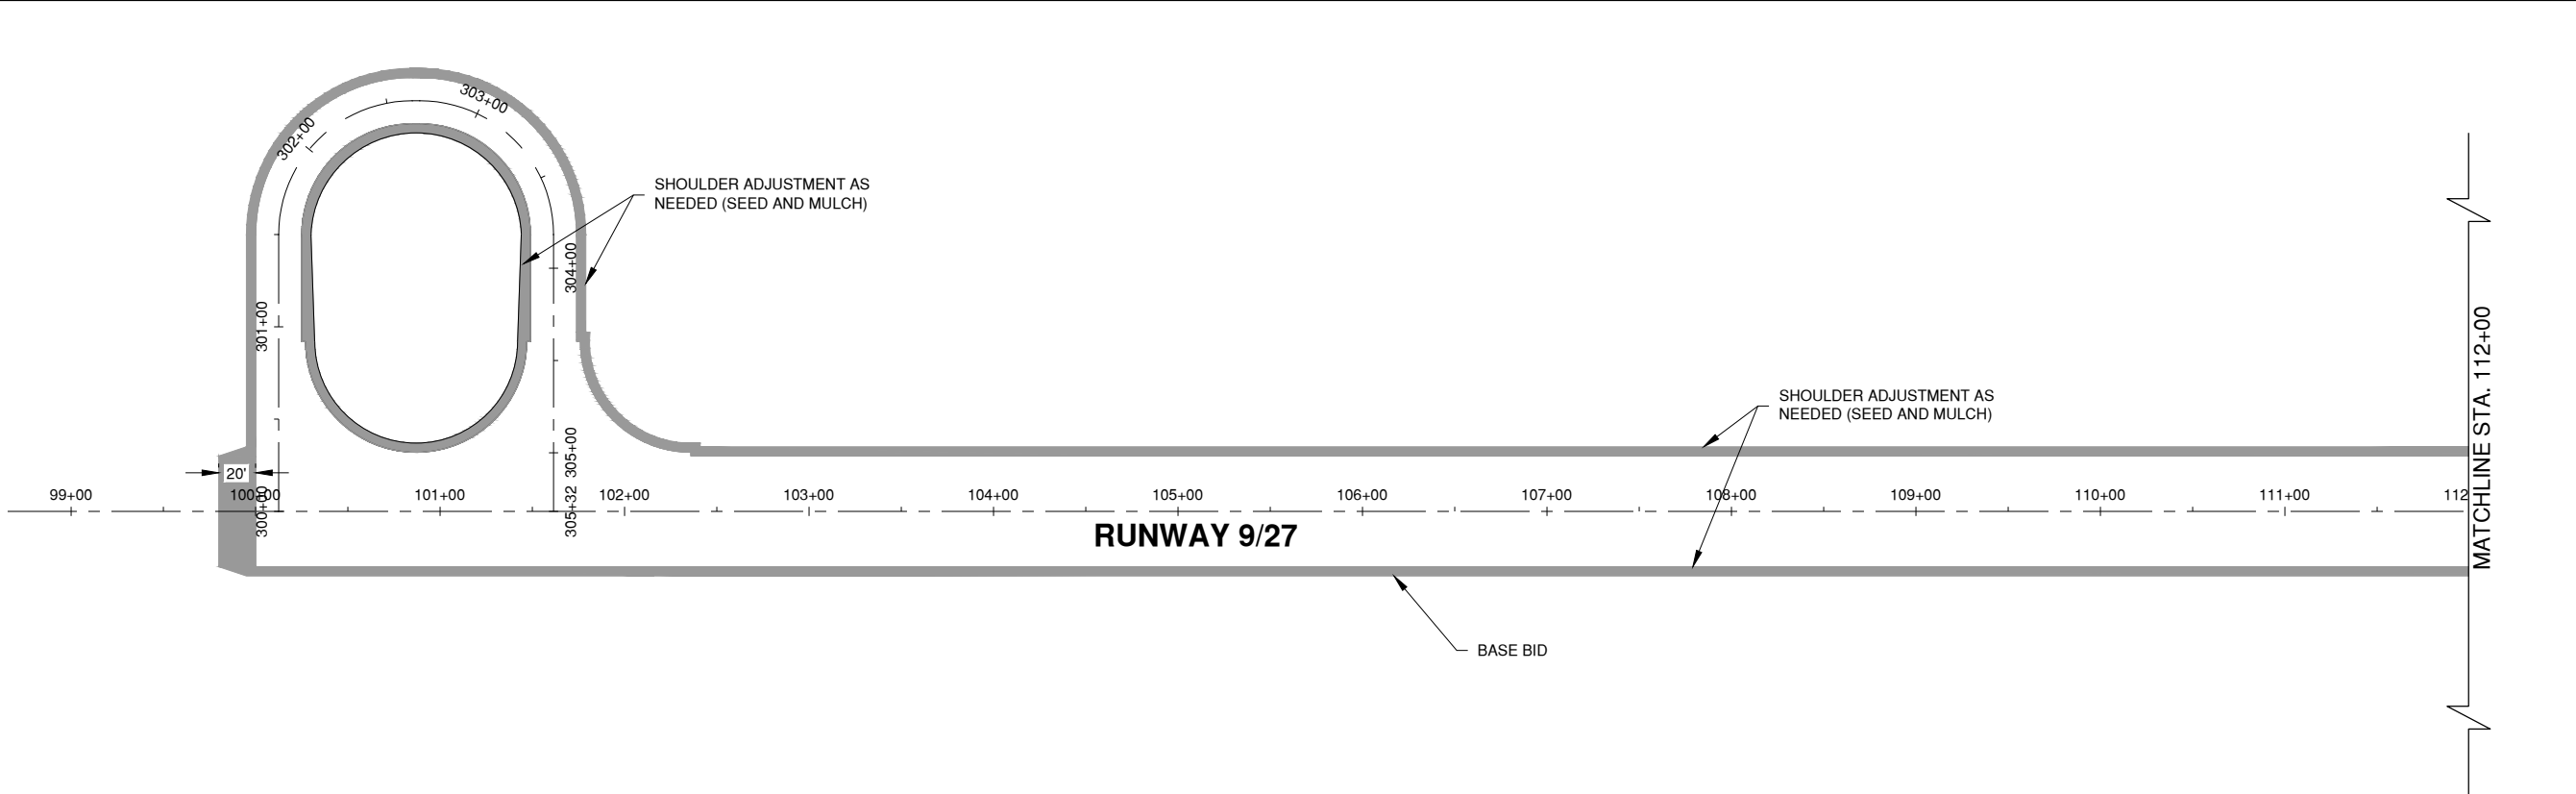

- NOTES**
- SEE SHEET CP501, DETAIL 1 FOR SHOULDER ADJUSTMENT.
  - ANY EXISTING SURFACE DISTURBED BEYOND THE LIMITS SHOWN SHALL BE REPAIRED BY THE CONTRACTOR AT THE CONTRACTORS EXPENSE.
  - AREAS REQUIRING SHOULDER ADJUSTMENT, SEEDING, AND MULCHING SHALL BE IDENTIFIED BY THE RESIDENT ENGINEER.
  - ALL SEEDING AND MULCHING IS INCLUDED IN BASE BID QUANTITIES.
  - CLEANOUTS NOT SHOWN FOR CLARITY. THE CONTRACTOR SHALL PROTECT EXISTING CLEANOUTS AT ALL TIMES. ANY DAMAGE CAUSED BY THE CONTRACTOR'S OPERATION SHALL BE REPAIRED BY THE CONTRACTOR AT THE CONTRACTOR'S EXPENSE.

**LEGEND**

SEEDING AND MULCHING

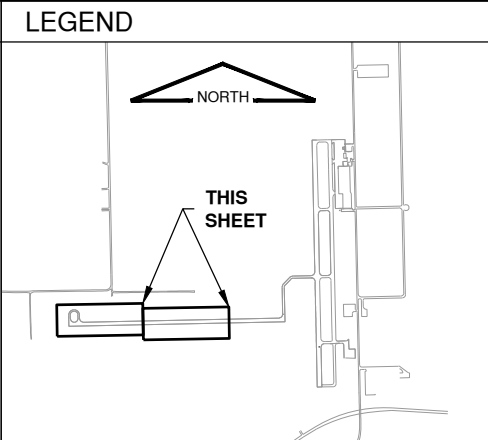

License No. 184-000613

CONSULTANTS

THIS BAR IS EQUAL TO 2" AT FULL SCALE (34X22).

100% DESIGN PLANS  
2/28/2025

REHABILITATE RUNWAY 9-27

OWNER

CITY OF TAYLORVILLE  
TAYLORVILLE MUNICIPAL  
AIRPORT  
TAYLORVILLE, ILLINOIS

| MARK | DATE | DESCRIPTION |
|------|------|-------------|
|      |      |             |
|      |      |             |
|                                  |                           |
|----------------------------------|---------------------------|
| AIP PROJ. NO. N/A                | CONTRACT: TA008           |
| IL PROJ. NO. TAZ-5040            | CMT PROJECT NO: 230061-62 |
| CAD DWG FILE: TAZ-5040_CL100.DWG | DESIGNED BY: DJR          |
| DRAWN BY: BAN                    | CHECKED BY: CBG           |
| APPROVED BY: DJR                 | COPYRIGHT:                |

SHEET TITLE

**TURFING & GRADING  
PLAN 1**

|       |    |       |    |    |
|-------|----|-------|----|----|
| SHEET | 20 | CL101 | OF | 48 |
|-------|----|-------|----|----|



 

0 50' 100'

THIS BAR IS EQUAL TO 2" AT FULL SCALE (34X22).

100% DESIGN PLANS  
2/28/2025

## REHABILITATE RUNWAY 9-27

OWNER



CITY OF TAYLORVILLE  
TAYLORVILLE MUNICIPAL  
AIRPORT  
TAYLORVILLE, ILLINOIS

|  |  |  |
|--|--|--|
|  |  |  |
|  |  |  |
|  |  |  |
|  |  |  |

| MARK | DATE | DESCRIPTION |
|------|------|-------------|
|------|------|-------------|

AIP PROJ. NO. N/A

IL. PROJ. NO. TAZ-5040 CONTRACT: TA008

CMT PROJECT NO: 230061-62

CAD DWG FILE: TAZ-5040\_CL100.DWG

DESIGNED BY: DJR

DRAWN BY: BAN

CHECKED BY: CBG



APPROVED BY: DJR

COPYRIGHT:

SHEET TITLE

# TURFING & GRADING PLAN 2

SHEET 21 CL102 OF 48

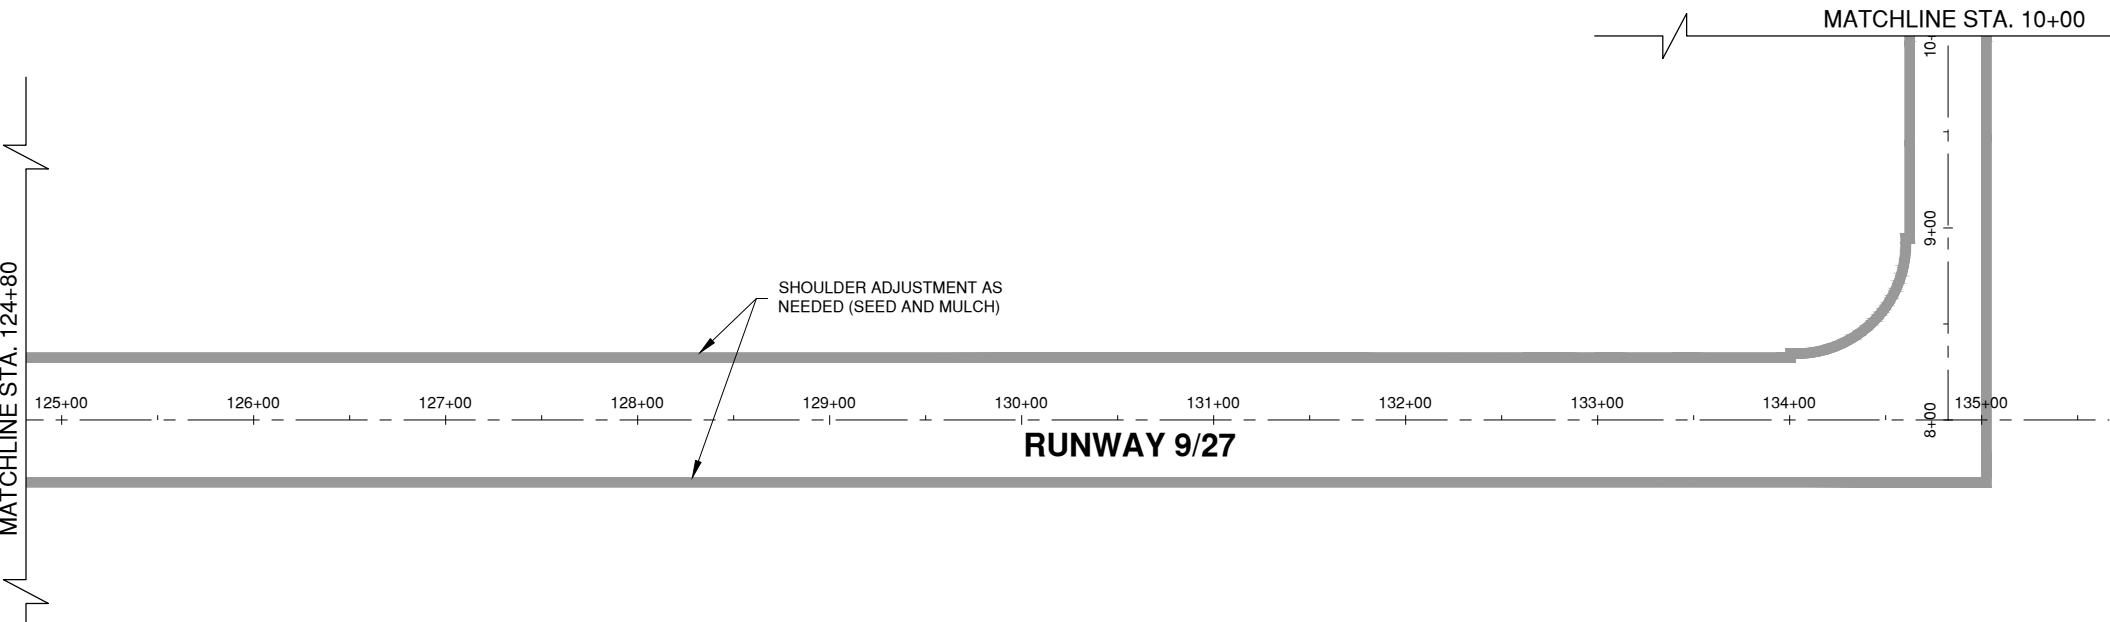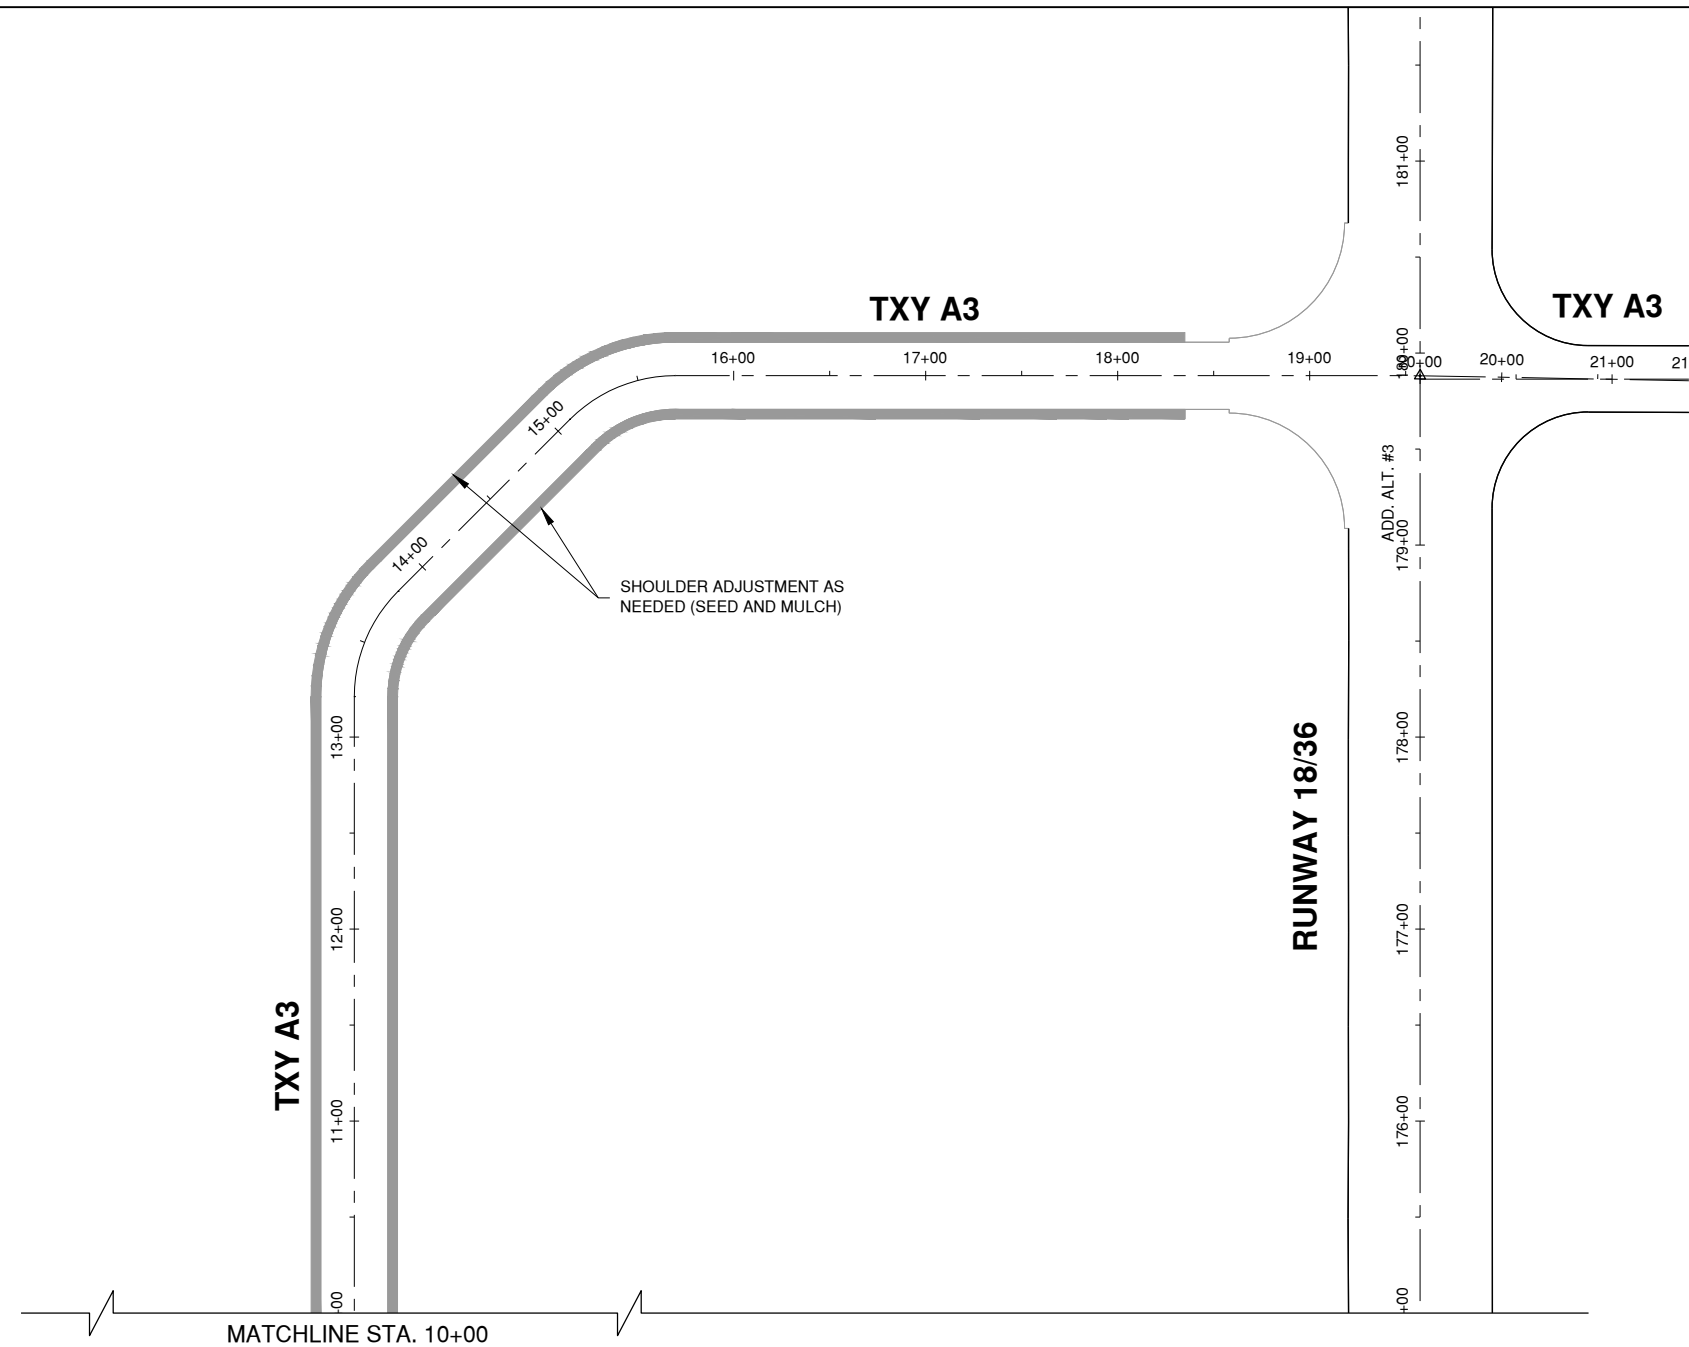

## NOTES


1. SEE SHEET CP501, DETAIL 1 FOR SHOULDER ADJUSTMENT.
2. ANY EXISTING SURFACE DISTURBED BEYOND THE LIMITS SHOWN SHALL BE REPAIRED BY THE CONTRACTOR AT THE CONTRACTORS EXPENSE.
3. AREAS REQUIRING SHOULDER ADJUSTMENT, SEEDING, AND MULCHING SHALL BE IDENTIFIED BY THE RESIDENT ENGINEER.
4. ALL SEEDING AND MULCHING IS INCLUDED IN BASE BID QUANTITIES.
5. CLEANOUTS NOT SHOWN FOR CLARITY. THE CONTRACTOR SHALL PROTECT EXISTING CLEANOUTS AT ALL TIMES. ANY DAMAGE CAUSED BY THE CONTRACTOR'S OPERATION SHALL BE REPAIRED BY THE CONTRACTOR AT THE CONTRACTOR'S EXPENSE.

## LEGEND





## SEEDING AND MULCHING

## LEGEND

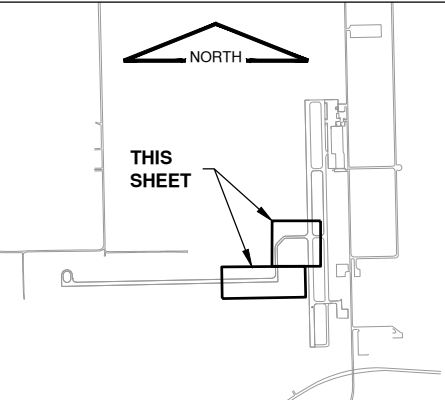

Path: K:\Taylorville\Ap23006162.00\_Rwd27Rehab\Draw\Sheets\TAZ-5040\_CM100.dwg  
Date: Wednesday, March 26, 2025 2:28:16 PM

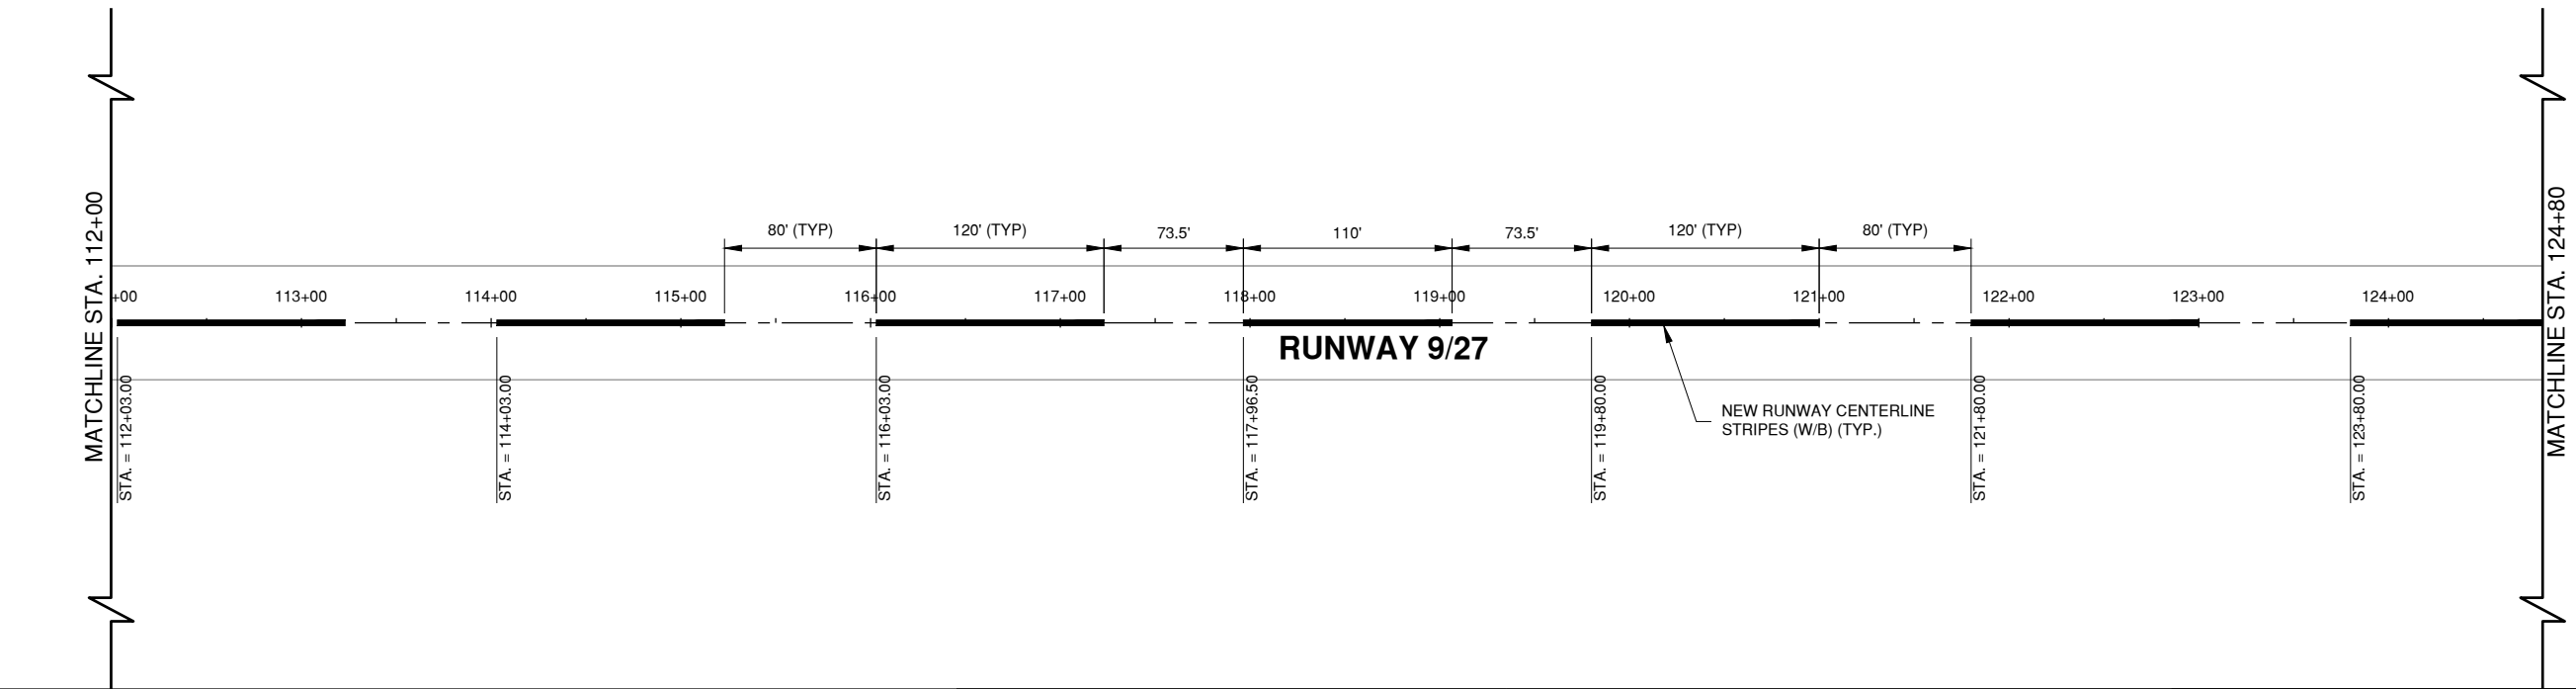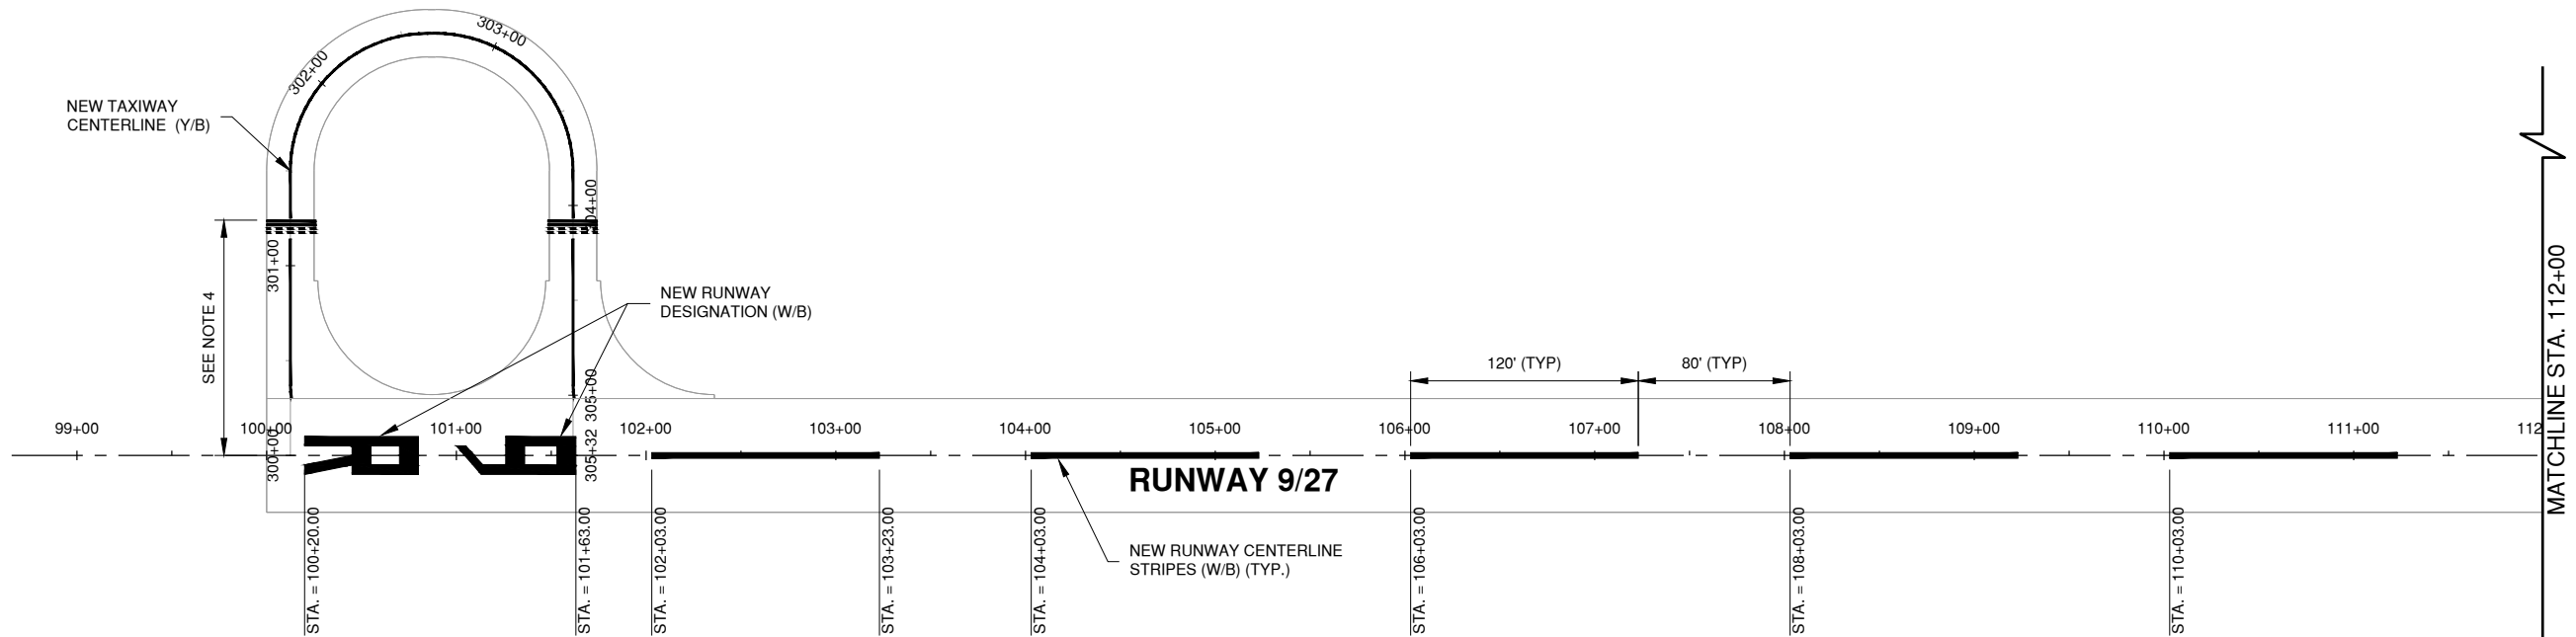


NOTES

1. PAINT SHALL BE APPLIED IN TWO COATS.
2. GLASS BEADS SHALL BE APPLIED TO WHITE, YELLOW, AND RED PAINT AT THE DIFFERENT RATES SPECIFIED IN P-620.
3. BLACK PAINT SHALL NOT RECEIVE GLASS BEADS.
4. THE FIRST CONTINUOUS LINE IN THE HOLD POSITION MARKING ON THE TAXIWAY SIDE SHALL BE 125' FROM THE MARKED RUNWAY 9R-27L CENTERLINE AND 200' FROM THE MARKED RUNWAY 18-36 CENTERLINE. SEE SHEET CM501; DETAIL 4.
5. THE FULL LENGTH OF RUNWAY 9R-27L SHALL BE REMARKED, ALL PAVEMENT MARKINGS SHALL BE INCLUDED IN THE BASE BID.

LEGEND


- PROPOSED TAXIWAY CENTERLINE MARKING (YELLOW W/ BLACK BORDER)
- PROPOSED HOLDING POSITION MARKING (YELLOW W/ BLACK BORDER)
- EXISTING MARKING
- PROPOSED RUNWAY MARKING (WHITE W/ BLACK BORDER)

LEGEND

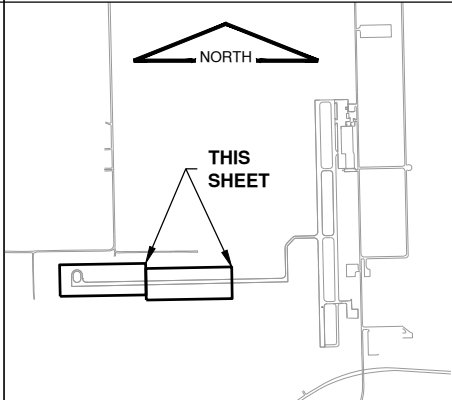

License No. 184-000613

CONSULTANTS

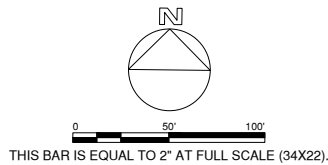

100% DESIGN PLANS  
2/28/2025

REHABILITATE RUNWAY 9-27

OWNER



CITY OF TAYLORVILLE  
TAYLORVILLE MUNICIPAL  
AIRPORT  
TAYLORVILLE, ILLINOIS


| MARK | DATE | DESCRIPTION |
|------|------|-------------|
|      |      |             |
|      |      |             |
|                                  |                           |
|----------------------------------|---------------------------|
| AIP PROJ. NO. N/A                | CONTRACT: TA008           |
| IL PROJ. NO. TAZ-5040            | CMT PROJECT NO: 230061-62 |
| CAD DWG FILE: TAZ-5040_CM100.DWG | DESIGNED BY: DJR          |
| DRAWN BY: BAN                    | CHECKED BY: CBG           |
| APPROVED BY: DJR                 | COPYRIGHT:                |

SHEET TITLE  
**PAVEMENT MARKING  
PLAN 1**

CM101  
SHEET 22 OF 48

Path: K:\Taylorville\Ap23006162.00\_Rwd927Rehab\Draw\Sheet\TAZ-5040\_CM100.dwg  
Date: Wednesday, March 26, 2025 2:26:17 PM

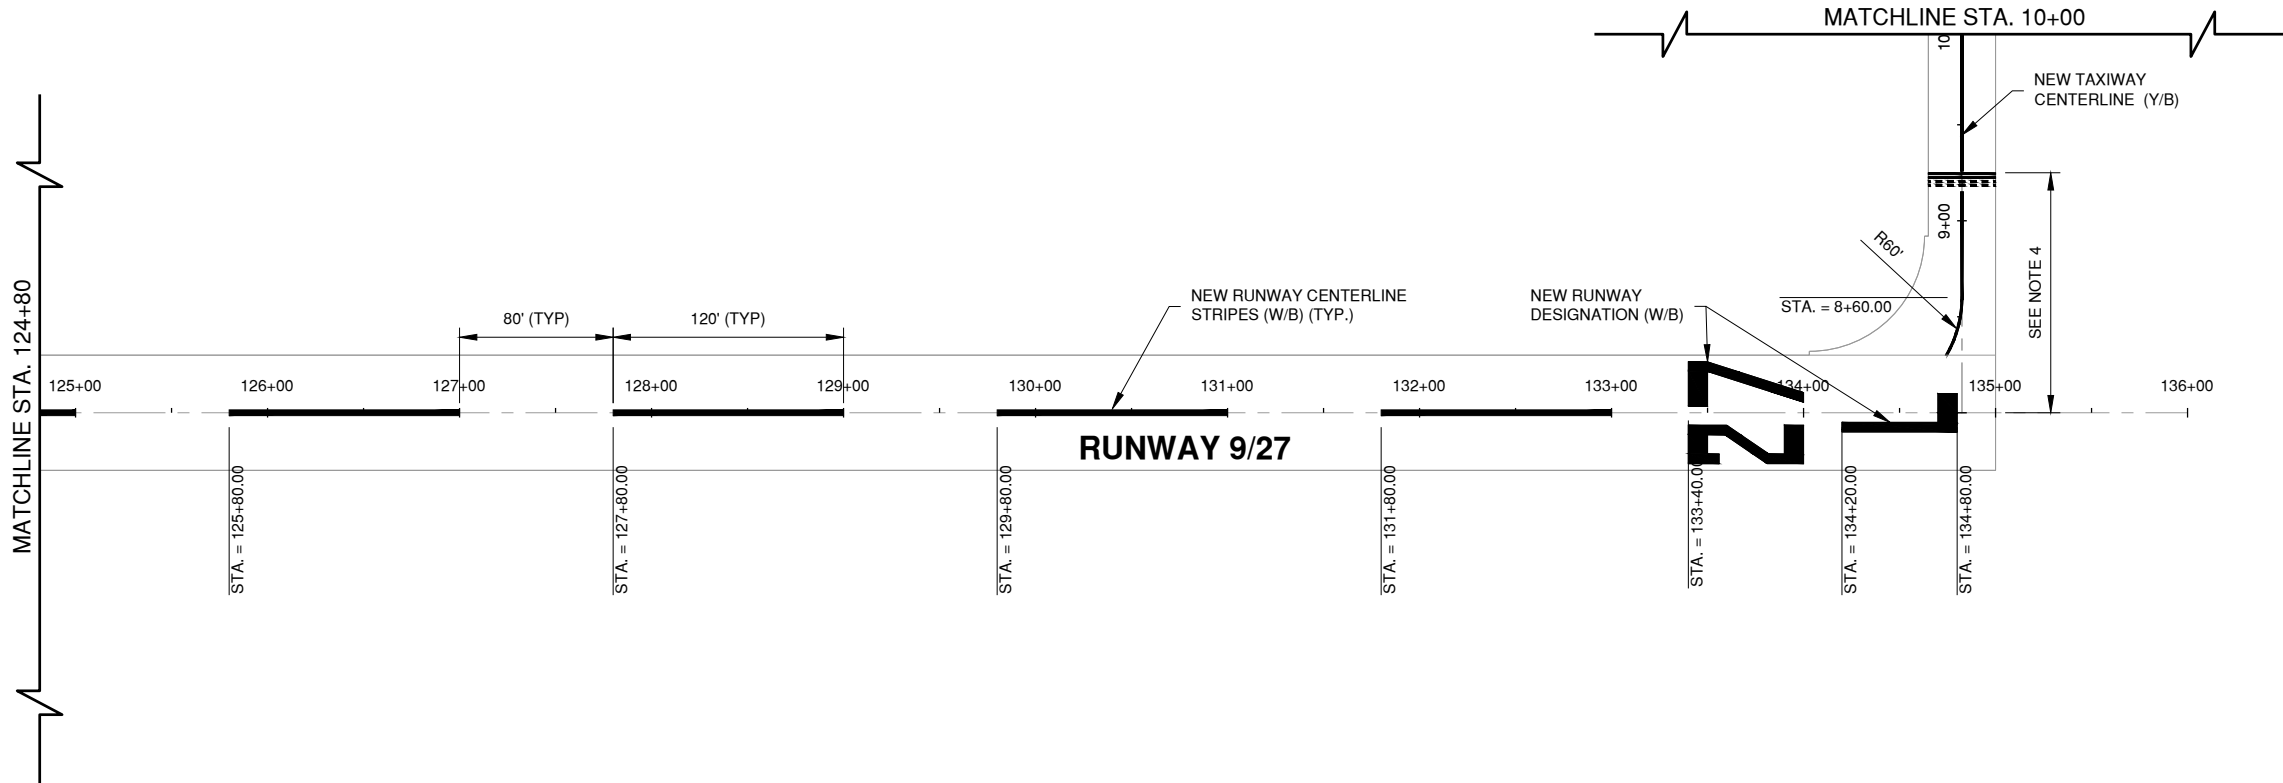

|   |   |                         |
|---|---|-------------------------|
| <b>NOTES</b>   | <b>LEGEND</b>   | <b>LEGEND</b>           |
| <div>1. PAINT SHALL BE APPLIED IN TWO COATS.</div> <div>2. GLASS BEADS SHALL BE APPLIED TO WHITE, YELLOW, AND RED PAINT AT THE DIFFERENT RATES SPECIFIED IN P-620.</div> <div>3. BLACK PAINT SHALL NOT RECEIVE GLASS BEADS.</div> <div>4. THE FIRST CONTINUOUS LINE IN THE HOLD POSITION MARKING ON THE TAXIWAY SIDE SHALL BE 125' FROM THE MARKED RUNWAY 9R-27L CENTERLINE AND 200' FROM THE MARKED RUNWAY 18-36 CENTERLINE. SEE SHEET CM501; DETAIL 4.</div> <div>5. THE FULL LENGTH OF RUNWAY 9R-27L SHALL BE REMARKED, ALL PAVEMENT MARKINGS SHALL BE INCLUDED IN THE BASE BID.</div> | <div> PROPOSED TAXIWAY CENTERLINE MARKING (YELLOW W/ BLACK BORDER)</div> <div> PROPOSED HOLDING POSITION MARKING (YELLOW W/ BLACK BORDER)</div> <div> EXISTING MARKING</div> <div> PROPOSED RUNWAY MARKING (WHITE W/ BLACK BORDER)</div> | <div></div> <div></div> |

License No. 184-000613

CONSULTANTS

THIS BAR IS EQUAL TO 2" AT FULL SCALE (34X22).

100% DESIGN PLANS  
2/28/2025

REHABILITATE RUNWAY 9-27

OWNER

CITY OF TAYLORVILLE  
TAYLORVILLE MUNICIPAL  
AIRPORT  
TAYLORVILLE, ILLINOIS

| MARK | DATE | DESCRIPTION |
|------|------|-------------|
|      |      |             |
|      |      |             |
AIP PROJ. NO. N/A

IL. PROJ. NO. TAZ-5040 CONTRACT: TA008

CMT PROJECT NO: 230061-62

CAD DWG FILE: TAZ-5040\_CM100.DWG

DESIGNED BY: DJR

DRAWN BY: BAN

CHECKED BY: CBG

APPROVED BY: DJR

COPYRIGHT:


SHEET TITLE

PAVEMENT MARKING  
PLAN 2

SHEET 23 OF 48


CM102

Path: K:\Taylorville\Ap23006162.dwg, Rwd27Rehab\Draw\Sheet\TAZ-5040\_CM100.dwg  
Date: Wednesday, March 26, 2025 2:28:22 PM

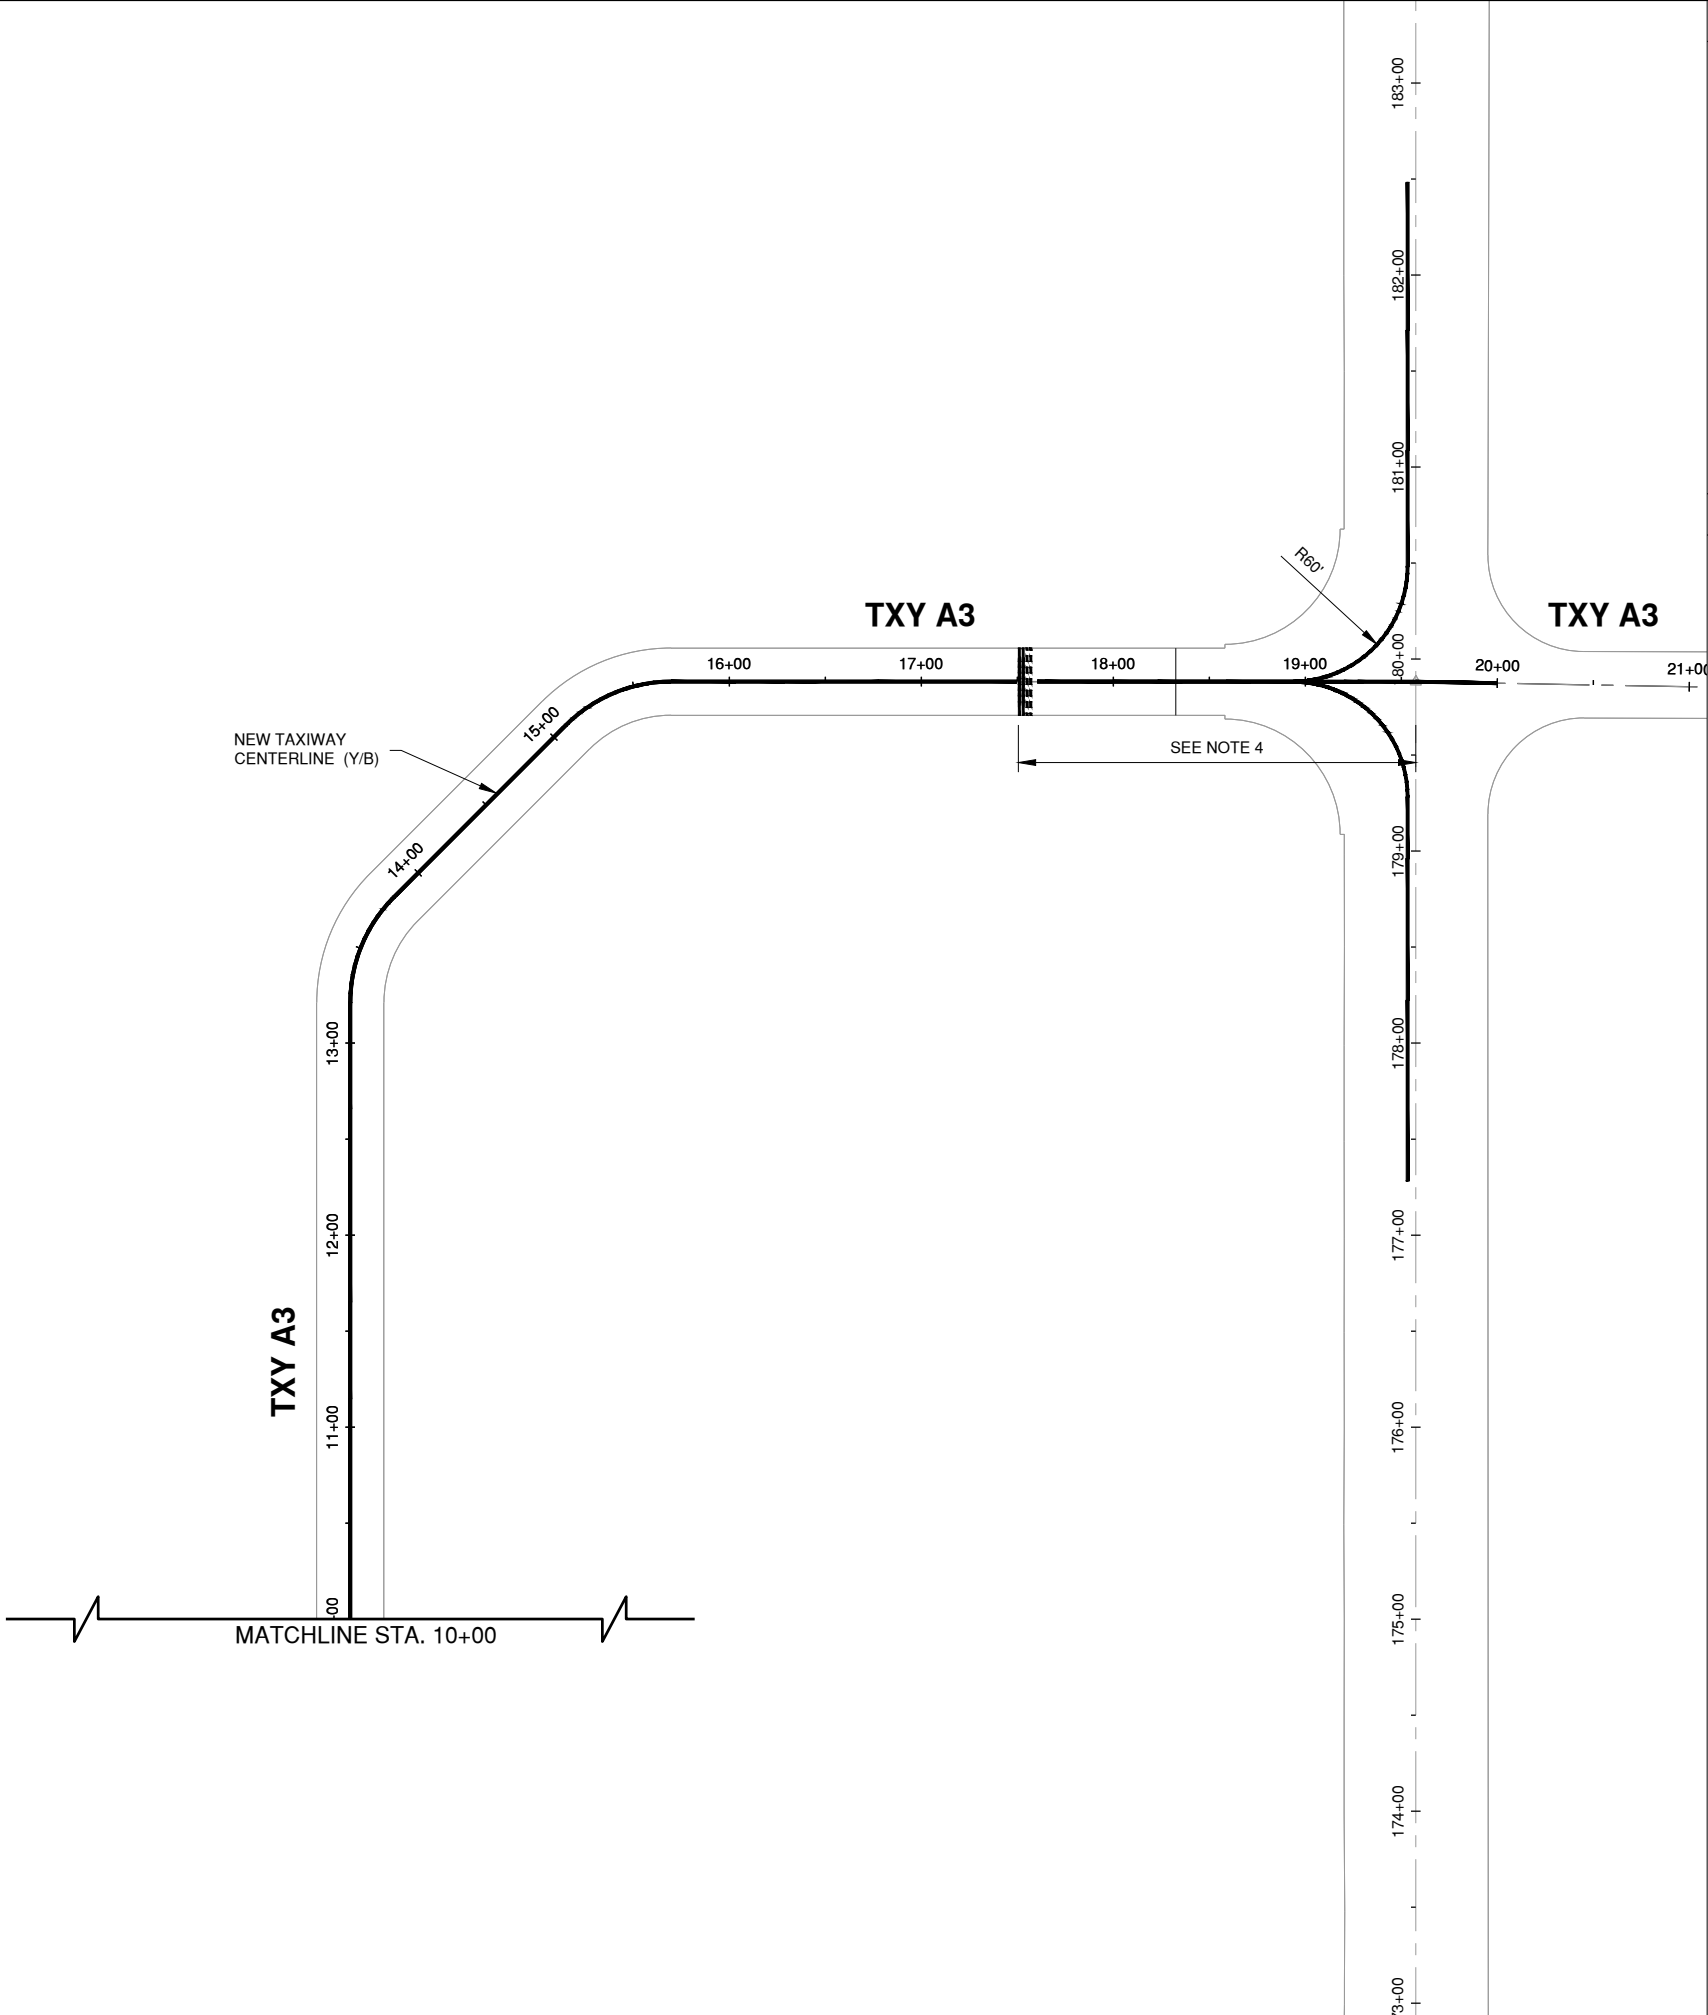


- LEGEND**
- PROPOSED TAXIWAY CENTERLINE MARKING (YELLOW W/ BLACK BORDER)
  - PROPOSED HOLDING POSITION MARKING (YELLOW W/ BLACK BORDER)
  - EXISTING MARKING
  - PROPOSED RUNWAY MARKING (WHITE W/ BLACK BORDER)

- NOTES**
- PAINT SHALL BE APPLIED IN TWO COATS.
  - GLASS BEADS SHALL BE APPLIED TO WHITE, YELLOW, AND RED PAINT AT THE DIFFERENT RATES SPECIFIED IN P-620.
  - BLACK PAINT SHALL NOT RECEIVE GLASS BEADS.
  - THE FIRST CONTINUOUS LINE IN THE HOLD POSITION MARKING ON THE TAXIWAY SIDE SHALL BE 125' FROM THE MARKED RUNWAY 9R-27L CENTERLINE AND 200' FROM THE MARKED RUNWAY 18-36 CENTERLINE. SEE SHEET CM501; DETAIL 4.
  - THE FULL LENGTH OF RUNWAY 9R-27L SHALL BE REMARKED, ALL PAVEMENT MARKINGS SHALL BE INCLUDED IN THE BASE BID.
  - IF REQUIRED BY THE RE, PAVEMENT MARKING ON EXISTING PAVEMENT SHALL BE REMOVED PRIOR TO REMARKING.

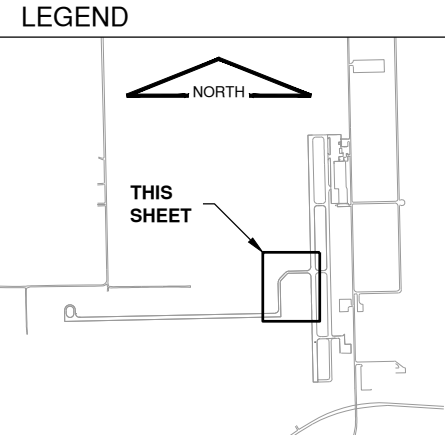

License No. 184-000613

CONSULTANTS

 

0 50' 100'

THIS BAR IS EQUAL TO 2" AT FULL SCALE (34X22).

100% DESIGN PLANS  
2/28/2025

REHABILITATE RUNWAY 9-27

OWNER



CITY OF TAYLORVILLE  
TAYLORVILLE MUNICIPAL  
AIRPORT  
TAYLORVILLE, ILLINOIS

|                                  |      |                 |
|----------------------------------|------|-----------------|
|                                  |      |                 |
|                                  |      |                 |
| MARK                             | DATE | DESCRIPTION     |
|                                  |      |                 |
| AIP PROJ. NO. N/A                |      |                 |
| IL. PROJ. NO. TAZ-5040           |      | CONTRACT: TA008 |
| CMT PROJECT NO: 230061-62        |      |                 |
| CAD DWG FILE: TAZ-5040_CM100.DWG |      |                 |
| DESIGNED BY: DJR                 |      |                 |
| DRAWN BY: BAN                    |      |                 |
| CHECKED BY: CBG                  |      |                 |
| APPROVED BY: DJR                 |      |                 |
| COPYRIGHT:                       |      |                 |


SHEET TITLE  
**PAVEMENT MARKING  
PLAN 3**

CM103  
SHEET 24 OF 48

Path: K:\Taylorville\Ap23006162\00\_Rwd27Rehab\Draw\Sheets\TAZ-5040\_CM500.dwg  
Date: Wednesday, March 26, 2025 2:26:30 PM




1 TAXIWAY CENTERLINE DETAIL  
N.T.S.

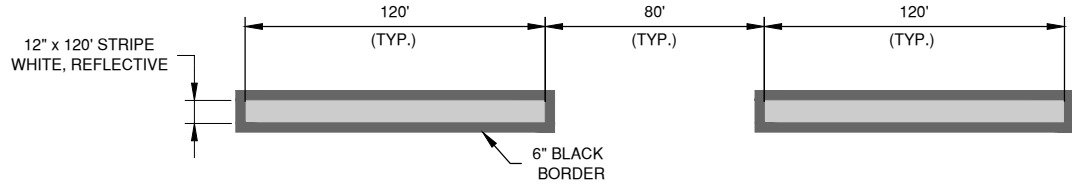


- NOTES**
- THE DISTANCE BETWEEN STRIPES SHALL BE 80' OR AS NOTED ON THE PROPOSED MARKING SHEETS.
  - CENTERLINE STRIPES ARE CENTERED ABOUT THE RUNWAY CENTERLINE.

2 RUNWAY CENTERLINE, DASHED  
N.T.S. (360 SF WHITE, 124 SF BLACK PER EACH FULL LENGTH DASH)

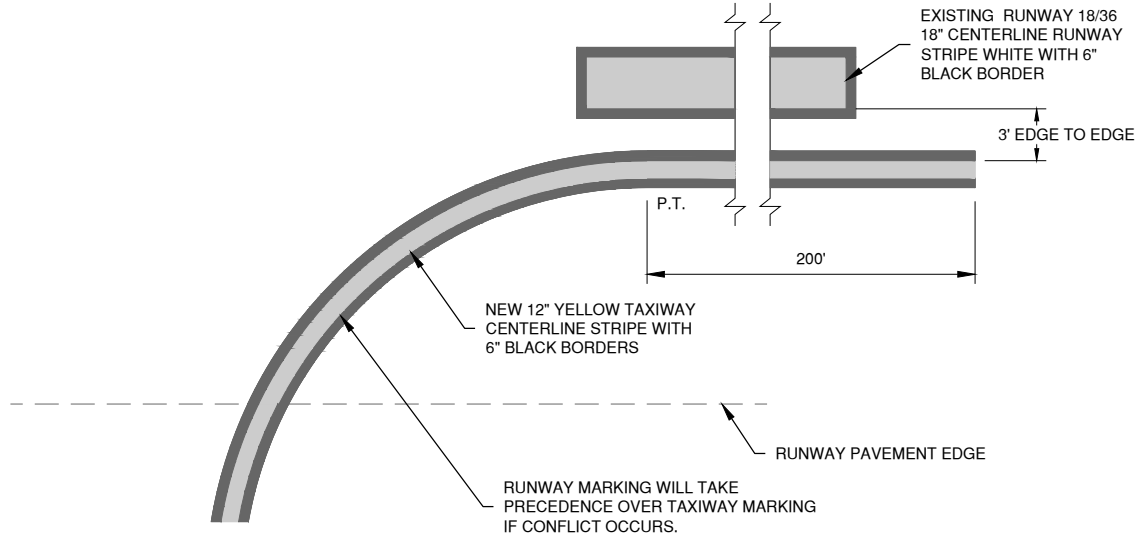

3 TAXIWAY CENTERLINE MARKING - TRANSITION TO RUNWAY  
N.T.S.

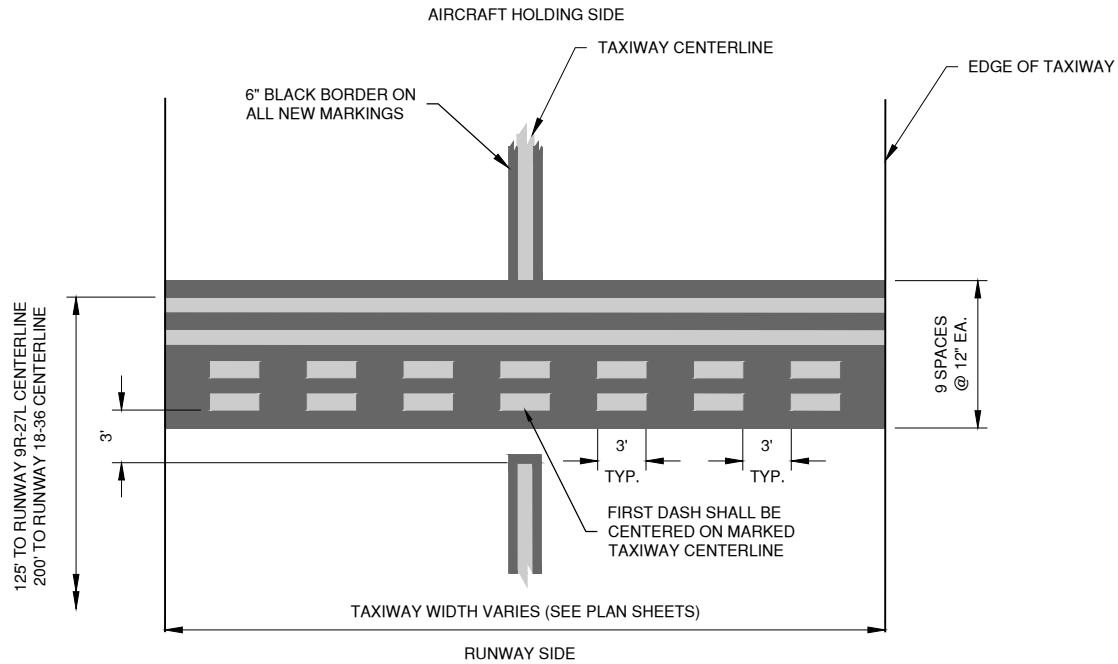

4 RUNWAY HOLDING POSITION  
N.T.S.

- MARKING NOTE**
- ALL NEW AIRFIELD PAVEMENT MARKING SHALL HAVE REFLECTIVE BEADS & 6" BLACK BORDER.
  - BLACK BORDER DOES NOT RECEIVE REFLECTIVE BEADS.
  - ALL YELLOW TAXIWAY MARKINGS INCLUDED IN BASE BID MARKING QUANTITY.



License No. 184-000613  
CONSULTANTS

100% DESIGN PLANS  
2/28/2025

REHABILITATE RUNWAY 9-27

OWNER



CITY OF TAYLORVILLE  
TAYLORVILLE MUNICIPAL  
AIRPORT  
TAYLORVILLE, ILLINOIS

|                                  |      |                 |
|----------------------------------|------|-----------------|
|                                  |      |                 |
|                                  |      |                 |
| MARK                             | DATE | DESCRIPTION     |
|                                  |      |                 |
| AIP PROJ. NO. N/A                |      |                 |
| IL PROJ. NO. TAZ-5040            |      | CONTRACT: TA008 |
| CMT PROJECT NO: 230061-62        |      |                 |
| CAD DWG FILE: TAZ-5040_CM500.DWG |      |                 |
| DESIGNED BY: JGH                 |      |                 |
| DRAWN BY: CMT                    |      |                 |
| CHECKED BY: CBG                  |      |                 |
| APPROVED BY: DJR                 |      |                 |
| COPYRIGHT:                       |      |                 |

SHEET TITLE  
**MARKING DETAILS 1**



THIS BAR IS EQUAL TO 2" AT FULL SCALE (34X22).

100% DESIGN PLANS  
2/28/2025

## REHABILITATE RUNWAY 9-27

OWNER



CITY OF TAYLORVILLE  
TAYLORVILLE MUNICIPAL  
AIRPORT  
TAYLORVILLE, ILLINOIS


|                           |                    |                 |
|---------------------------|--------------------|-----------------|
|                           |                    |                 |
|                           |                    |                 |
| MARK                      | DATE               | DESCRIPTION     |
| AIP PROJ. NO. N/A         |                    |                 |
| IL PROJ. NO. TAZ-5040     |                    | CONTRACT: TA008 |
| CMT PROJECT NO: 230061-62 |                    |                 |
| CAD DWG FILE:             | TAZ-5040_CM500.DWG |                 |
| DESIGNED BY:              | JGH                |                 |
| DRAWN BY:                 | CMT                |                 |
| CHECKED BY:               | CHK                |                 |
| APPROVED BY:              | APR                |                 |
| COPYRIGHT:                |                    |                 |

SHEET TITLE

## MARKING DETAILS 2

CM502

SHEET 26 OF 48

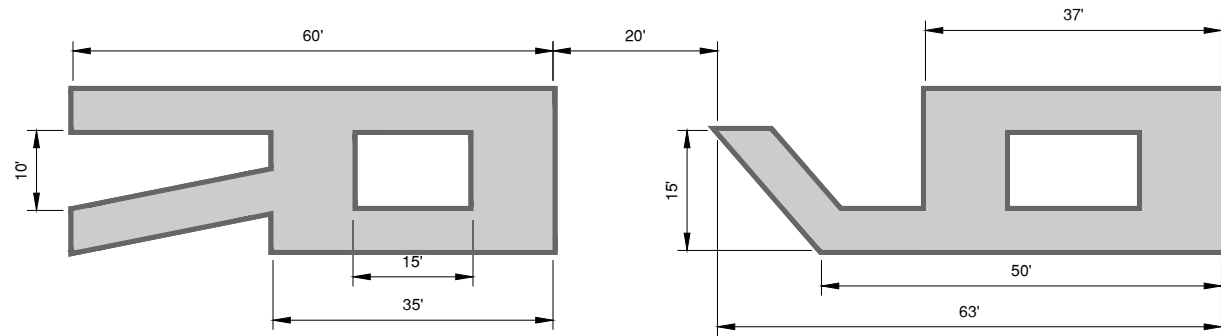

1


## RUNWAY DESIGNATION - R

N.T.S. (805 SF WHITE; 129 SF BLACK)

2

## RUNWAY DESIGNATION - 9

N.T.S. (712 SF WHITE; 113 SF BLACK)

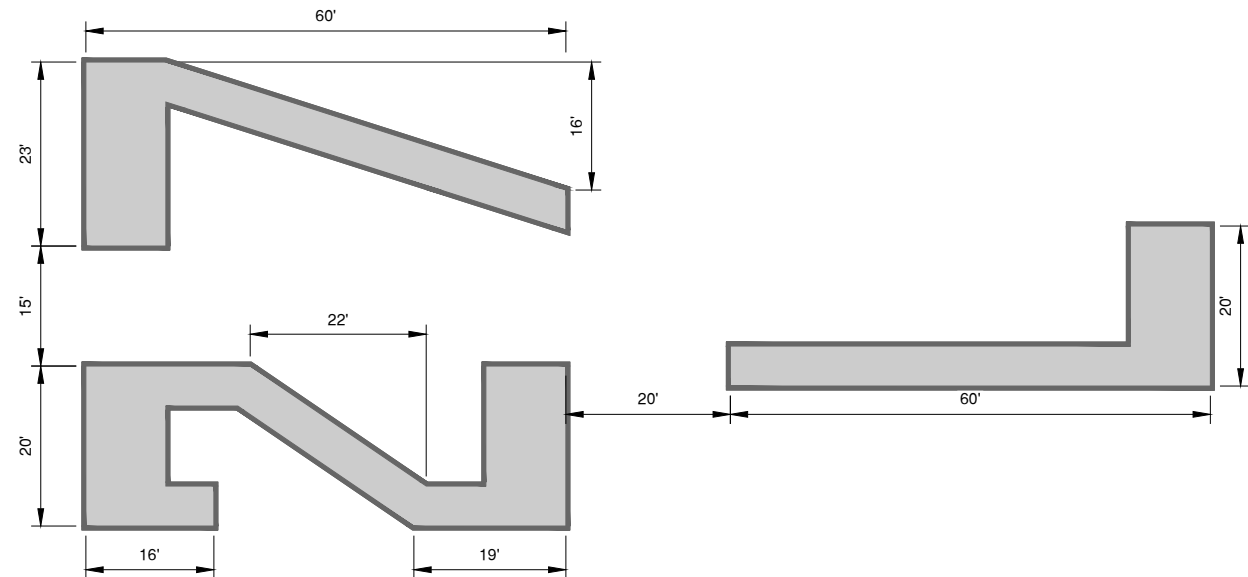

3

## RUNWAY DESIGNATION - 2

N.T.S. (654 SF WHITE; 107 SF BLACK)

4

## RUNWAY DESIGNATION - 7

N.T.S. (480 SF WHITE; 87 SF BLACK)


5

## RUNWAY DESIGNATION - L

N.T.S. (450 SF WHITE; 81 SF BLACK)

### RUNWAY DESIGNATION NOTES

- |   |   |
|---|---|
| <p>1. ALL CHARACTERS HAVE THE FOLLOWING FEATURES UNLESS OTHERWISE SPECIFIED.</p> <ul style="list-style-type: none"> <li>• 60" HIGH, UNLESS NOTED OTHERWISE</li> <li>• 20" WIDE</li> <li>• VERTICAL STROKE 5'</li> <li>• HORIZONTAL STROKE 10'</li> <li>• DIAGONAL STROKE 5'</li> <li>• 6" BLACK BORDER</li> </ul> <p>2. ALL NUMERALS ARE SPACED 15' APART.</p> | <p>3. SINGLE DIGITS MUST NOT BE PRECEDED BY ZERO.</p> <p>4. SINGLE DESIGNATIONS ARE LOCATED ON THE RUNWAY PAVEMENT CENTERLINE. FOR DOUBLE DESIGNATIONS, THE OUTER EDGES OF THE TWO NUMERALS IS CENTERED ON THE RUNWAY PAVEMENT CENTERLINE.</p> |
|---|---|

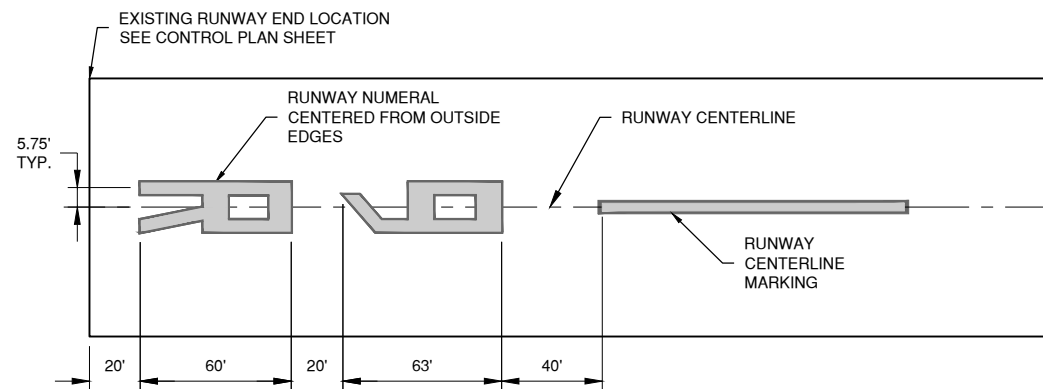


## NOTES

1. INCLUDED IN BASE BID MARKING QUANTITIES.

6

## RUNWAY 9R MARKINGS

N.T.S.

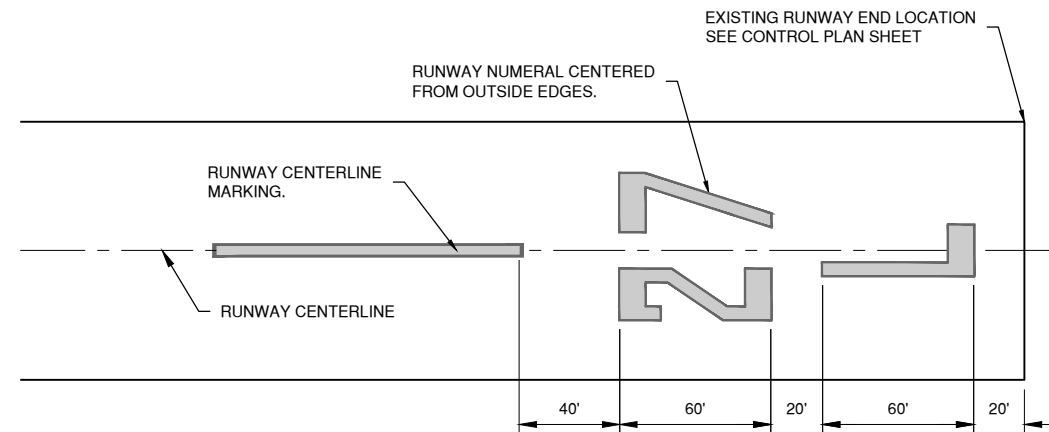

## NOTES

1. INCLUDED IN BASE BID MARKING QUANTITIES.

7

## RUNWAY 27L MARKINGS

N.T.S.

**MARKING NOTE**

1. ALL NEW AIRFIELD PAVEMENT MARKING SHALL HAVE REFLECTIVE BEADS & 6" BLACK BORDER.
2. BLACK BORDER DOES NOT RECEIVE REFLECTIVE BEADS.

THIS BAR IS EQUAL TO 2" AT FULL SCALE (34X22).

100% DESIGN PLANS  
2/28/2025

REHABILITATE RUNWAY 9-27

OWNER



CITY OF TAYLORVILLE  
TAYLORVILLE MUNICIPAL  
AIRPORT  
TAYLORVILLE, ILLINOIS

|  |  |  |
|--|--|--|
|  |  |  |
|  |  |  |
|  |  |  |
|  |  |  |
|  |  |  |

| MARK | DATE | DESCRIPTION |
|------|------|-------------|
|------|------|-------------|


|                        |                    |
|------------------------|--------------------|
| AIP PROJ. NO. N/A      |                    |
| IL. PROJ. NO. TAZ-5040 | CONTRACT: TA008    |
| CMT PROJECT NO:        | 230061-62          |
| CAD DWG FILE:          | 23006162-CG700.DWG |
| DESIGNED BY:           | DJR                |
| DRAWN BY:              | BAN                |
| CHECKED BY:            | CBG                |
| APPROVED BY:           | DJR                |
| COPYRIGHT:             |                    |

SHEET TITLE







CROSS SECTION

INDEX 1

CG101  
SHEET 27 OF 48

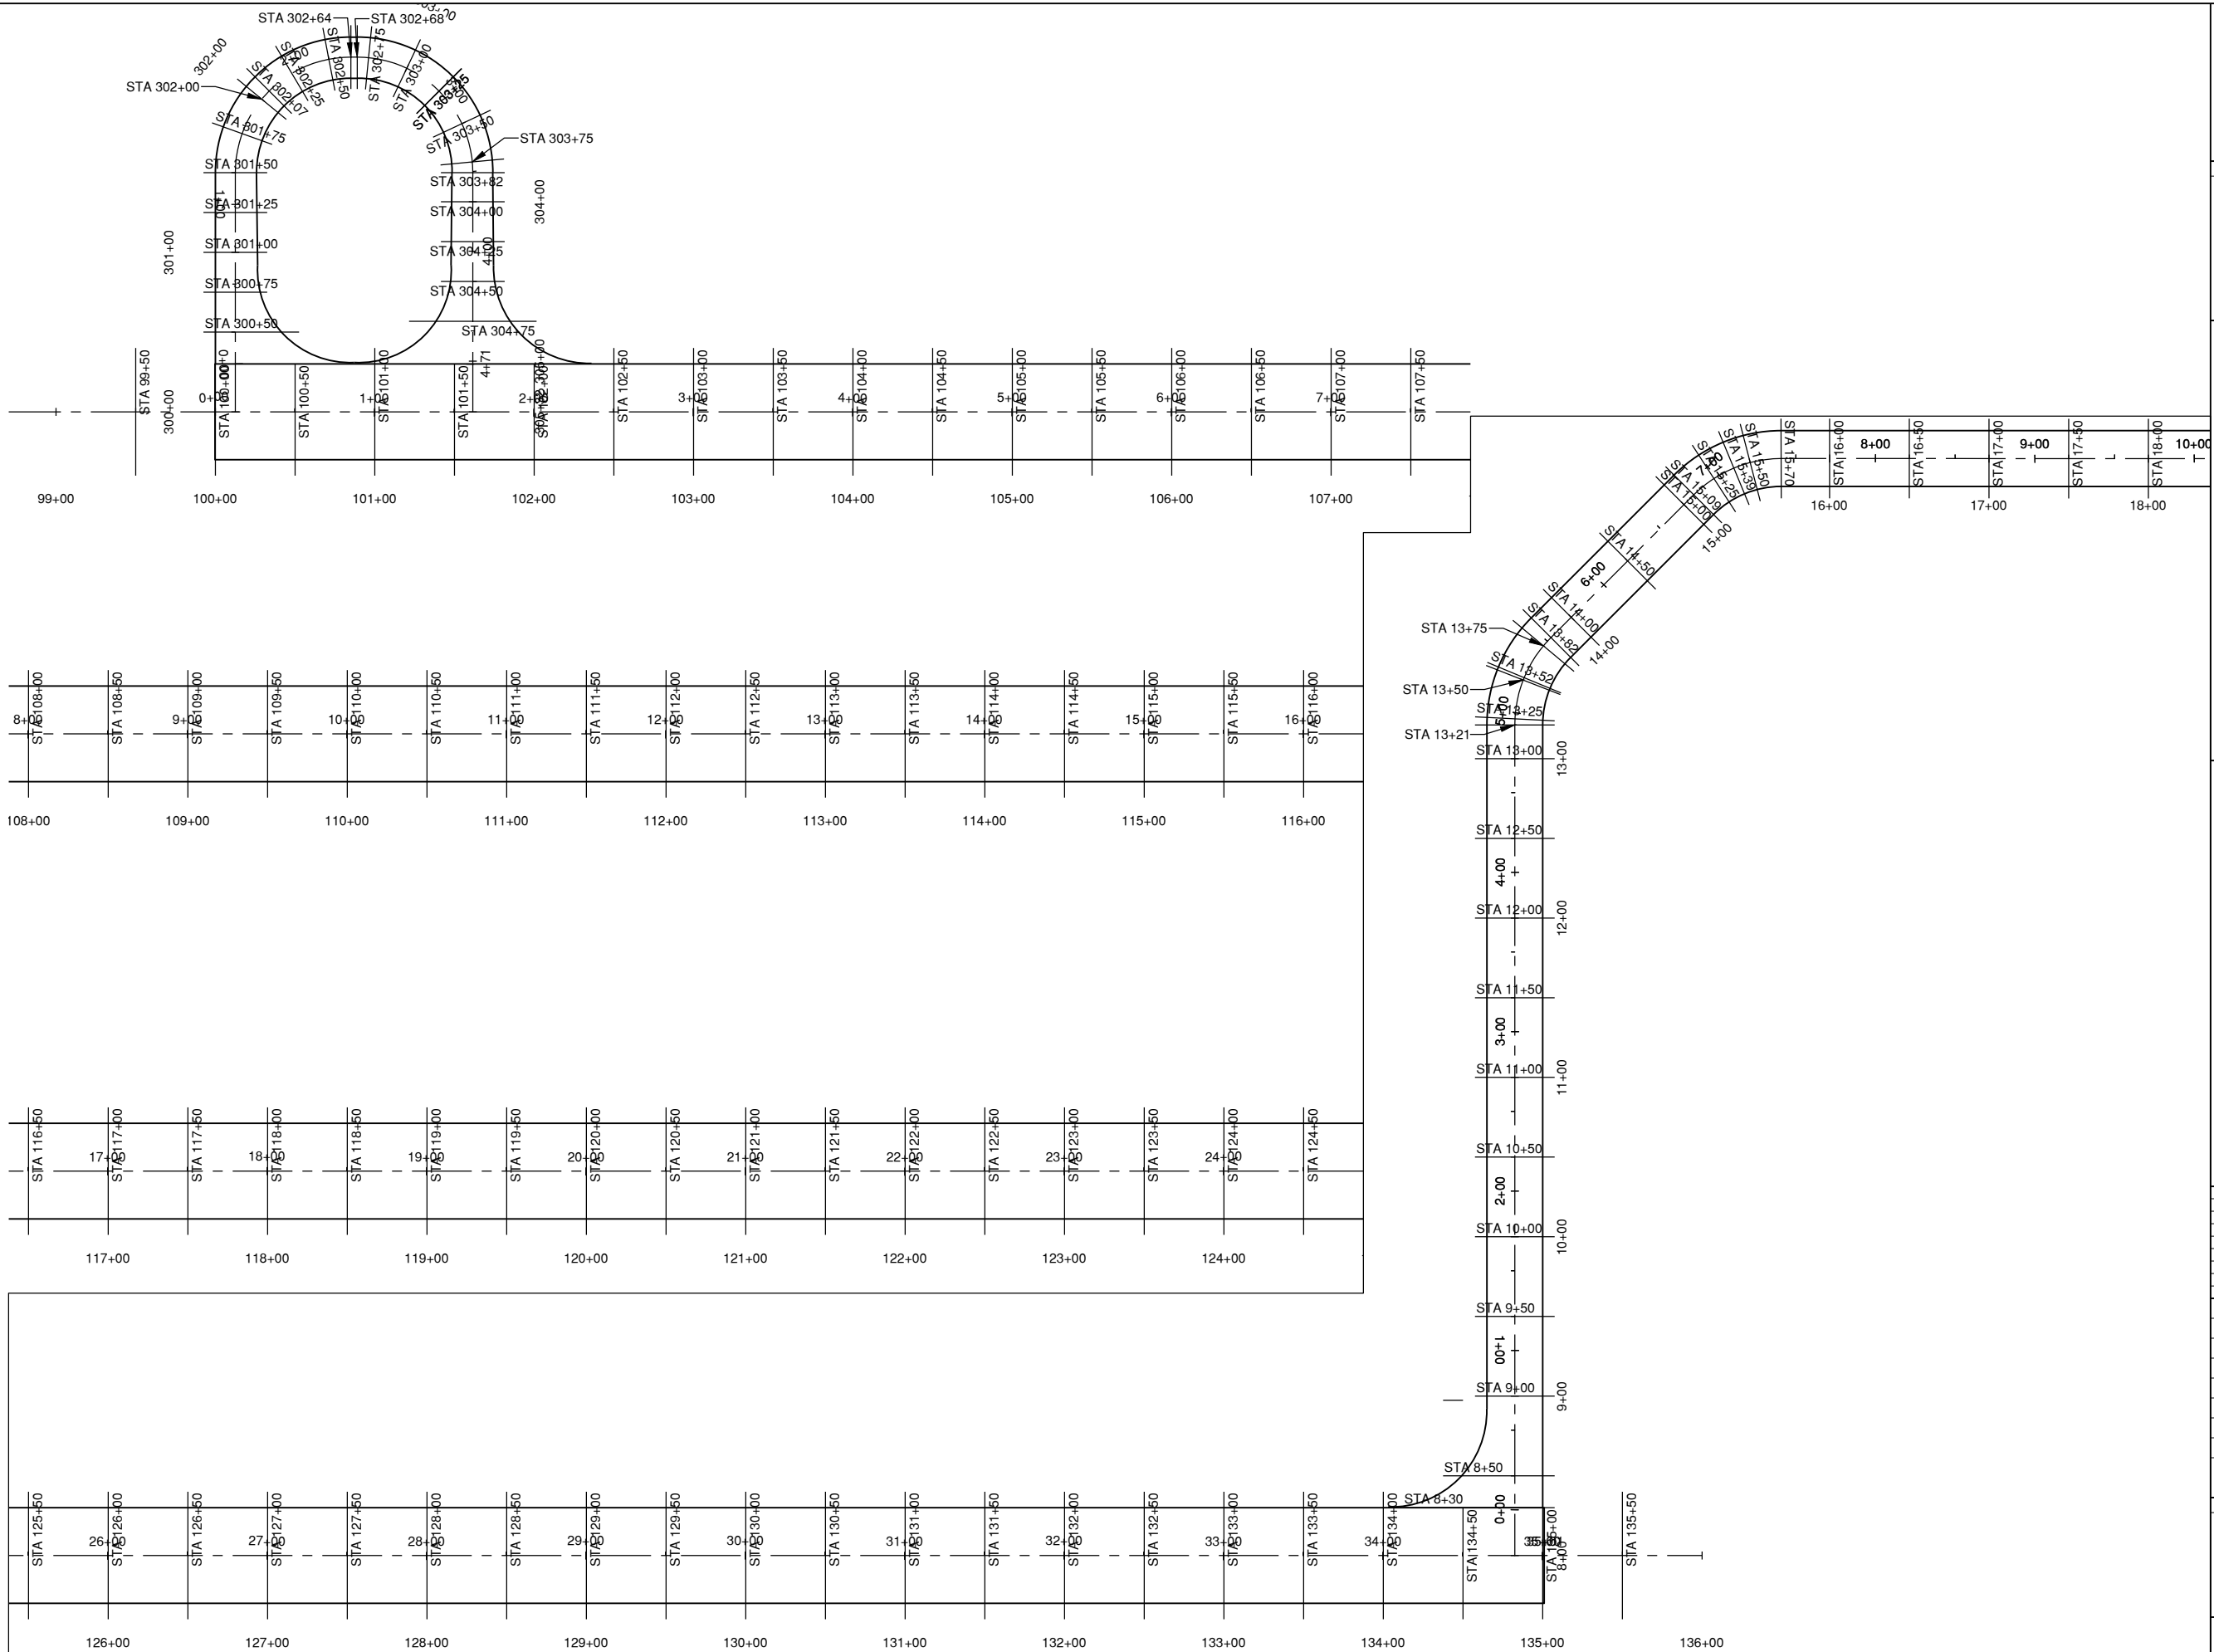

THIS BAR IS EQUAL TO 2" AT FULL SCALE (34X22).

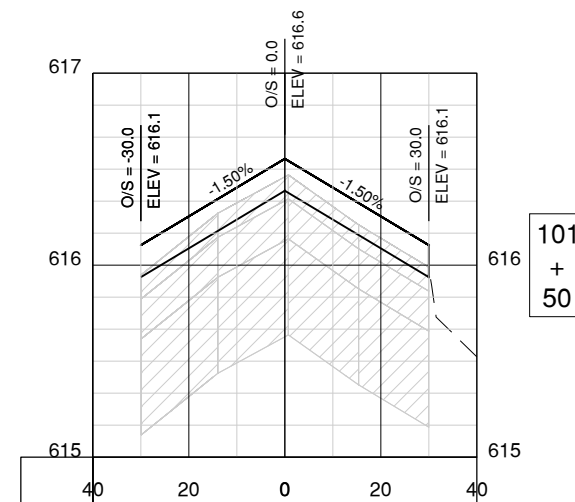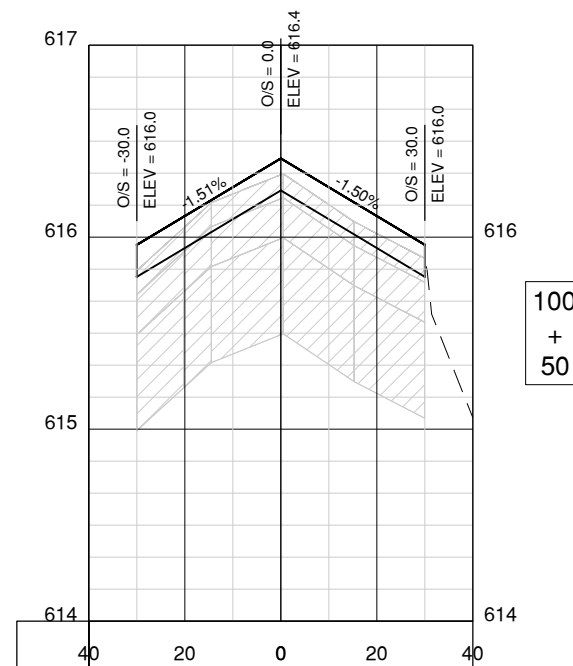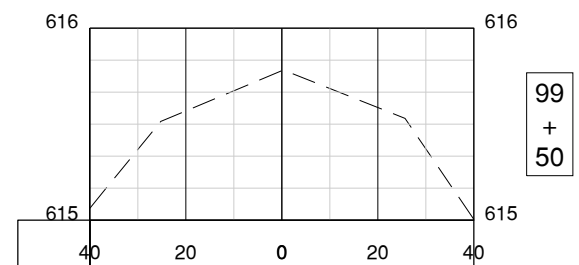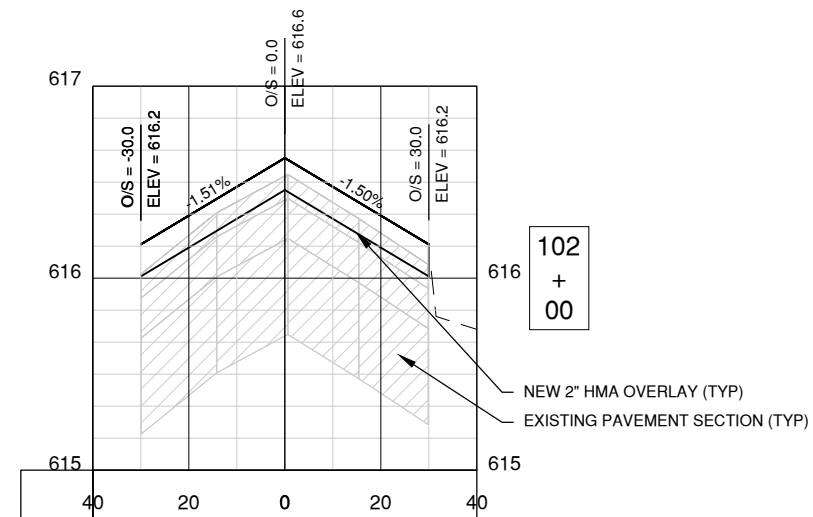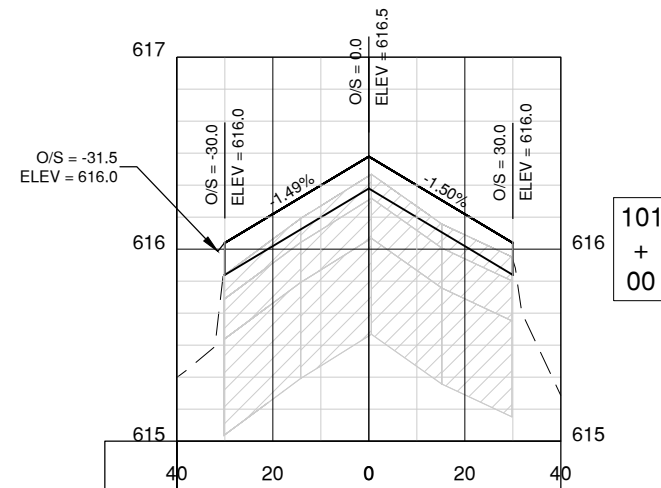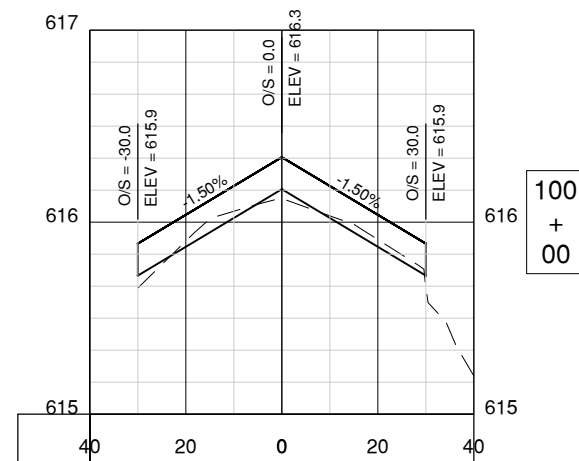

100% DESIGN PLANS  
2/28/2025

REHABILITATE RUNWAY 9-27

OWNER



CITY OF TAYLORVILLE  
TAYLORVILLE MUNICIPAL  
AIRPORT  
TAYLORVILLE, ILLINOIS

|      |      |             |
|------|------|-------------|
|      |      |             |
|      |      |             |
| MARK | DATE | DESCRIPTION |







CONTRACT: TA007

|                |                    |
|----------------|--------------------|
| CMT PROJECT NO | 230061-62          |
| CAD DWG FILE:  | 23006162-CG700.DWG |
| DESIGNED BY:   | DJR                |
| DRAWN BY:      | BAN                |
| CHECKED BY:    | CBG                |
| APPROVED BY:   | DJR                |
| COPYRIGHT:     |                    |

|                                  |
|----------------------------------|
| SHEET TITLE                      |
| RUNWAY 9-27 CROSS<br>SECTION - 1 |

SHEET 28 OF 48 CG701

Path: K:\Taylorville\23006162-00\_Rwd927Rehab\Draw\Sheets\23006162-CG700.dwg  
Date: Wednesday, March 26, 2025 2:28:57 PM

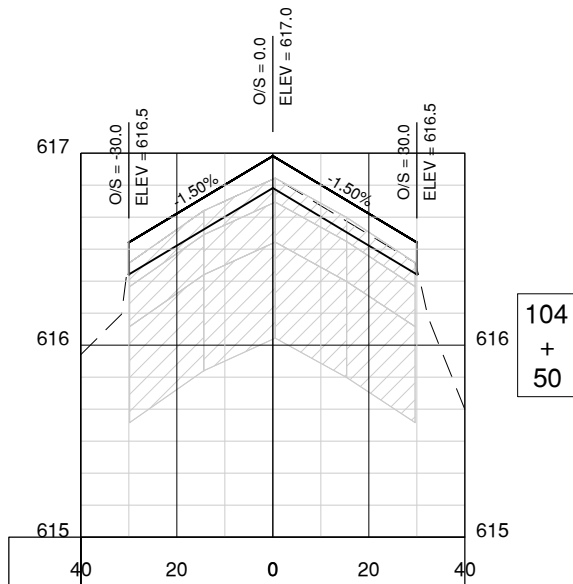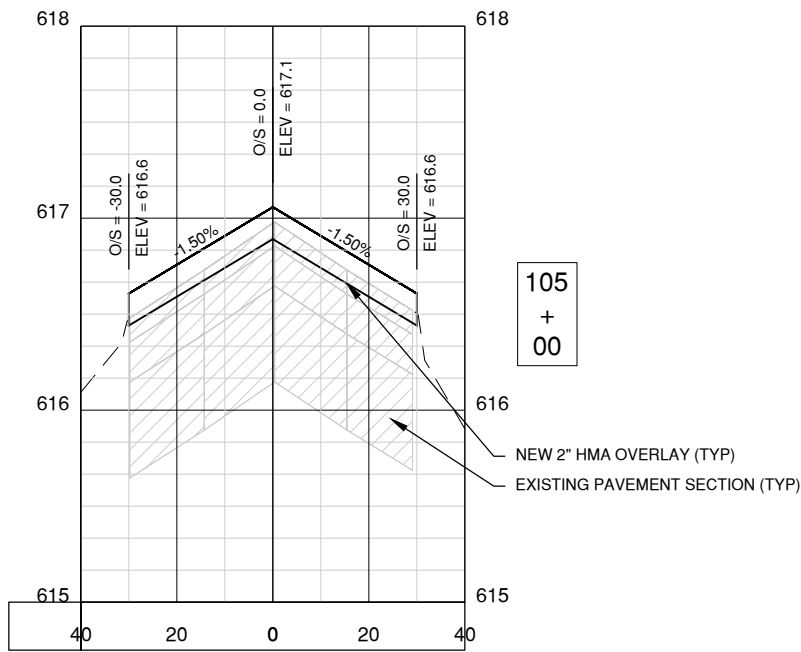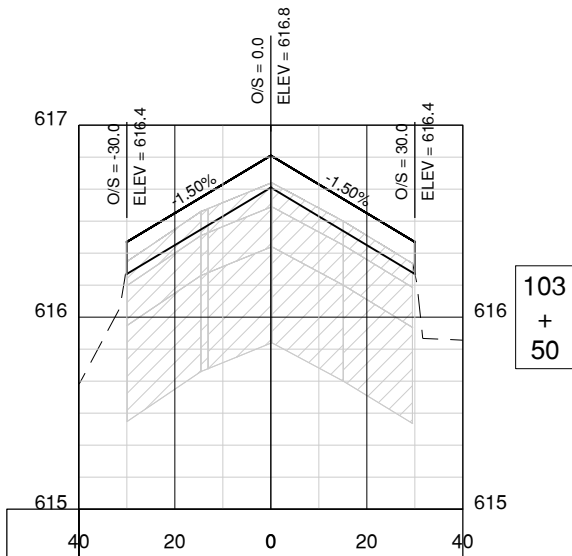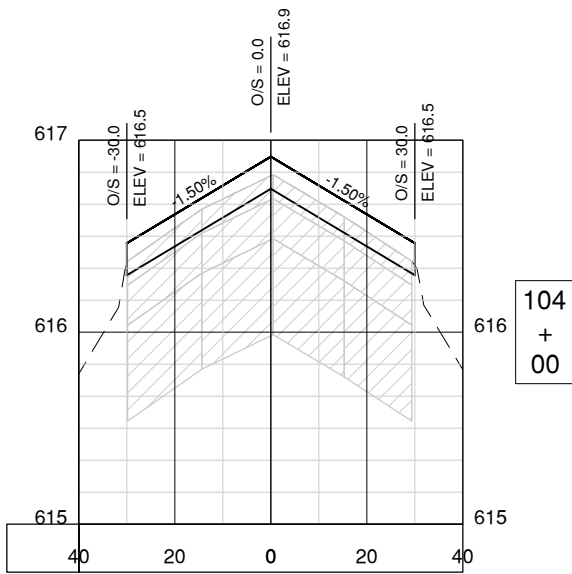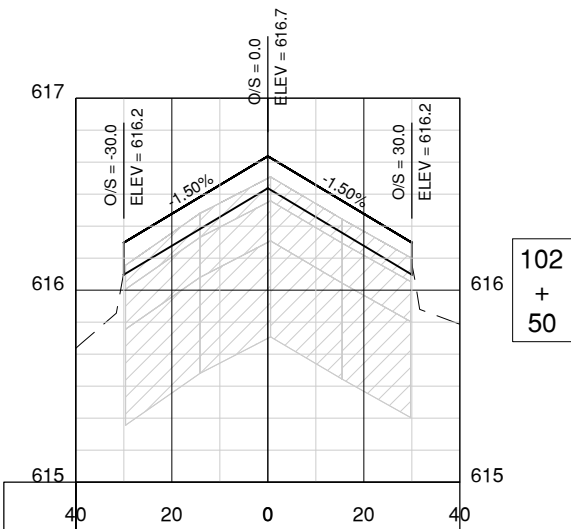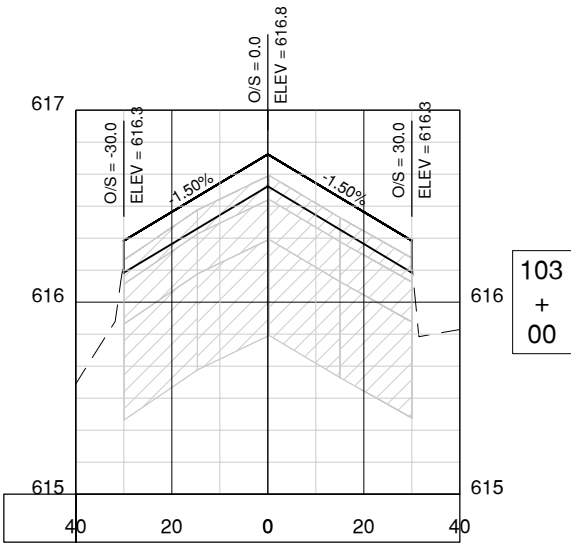

License No. 184-000613

CONSULTANTS

THIS BAR IS EQUAL TO 2" AT FULL SCALE (34X22).

100% DESIGN PLANS  
2/28/2025

REHABILITATE RUNWAY 9-27

OWNER



CITY OF TAYLORVILLE  
TAYLORVILLE MUNICIPAL  
AIRPORT  
TAYLORVILLE, ILLINOIS

MARK DATE DESCRIPTION

CONTRACT: TA007

CMT PROJECT NO:230061-62

CAD DWG FILE: 23006162-CG700.DWG

DESIGNED BY: DJR

DRAWN BY: BAN

CHECKED BY: CBG

APPROVED BY: DJR

COPYRIGHT:

SHEET TITLE

RUNWAY 9-27 CROSS  
SECTION - 2

CG702  
SHEET 29 OF 48

THIS BAR IS EQUAL TO 2" AT FULL SCALE (34X22).

100% DESIGN PLANS  
2/28/2025

REHABILITATE RUNWAY 9-27

OWNER

CITY OF TAYLORVILLE  
TAYLORVILLE MUNICIPAL  
AIRPORT  
TAYLORVILLE, ILLINOIS

|  |  |  |
|--|--|--|
|  |  |  |
|  |  |  |
|  |  |  |
|  |  |  |
|  |  |  |

CONTRACT: TA007

CMT PROJECT NO. 230061-62

CAD DWG FILE: 23006162-CG700.DWG

DESIGNED BY: DJR

DRAWN BY: BAN

CHECKED BY:      CBG




APPROVED BY: DJR

COPYRIGHT:




SHEET TITLE

# RUNWAY 9-27 CROSS SECTION - 3

SHEET 30 CG703 OF 48

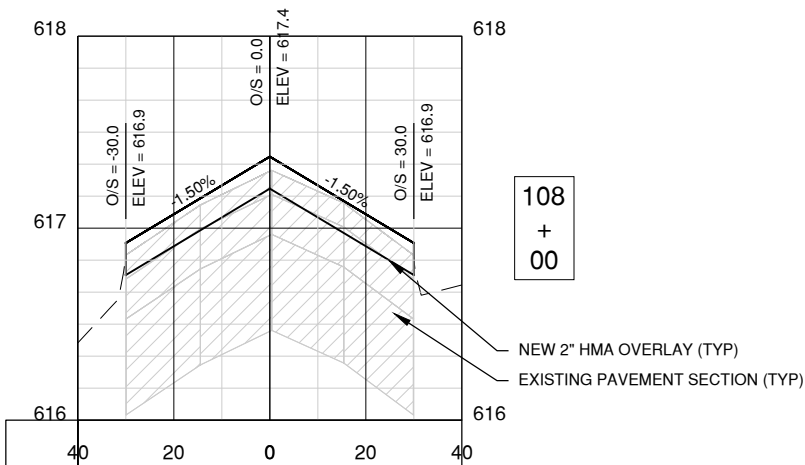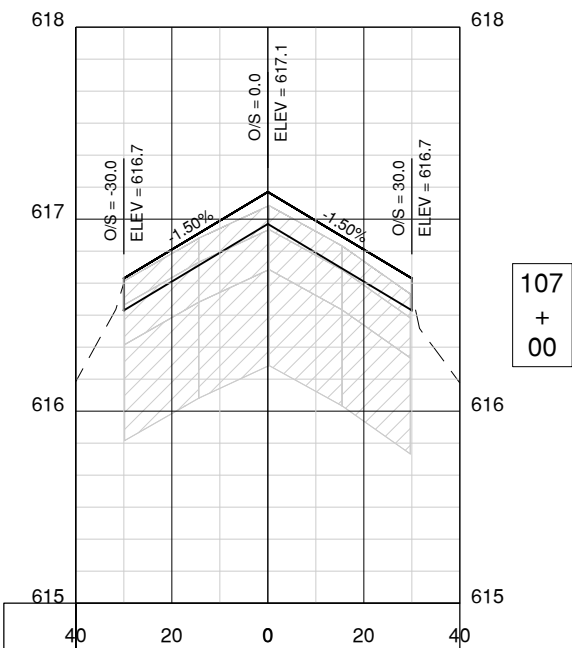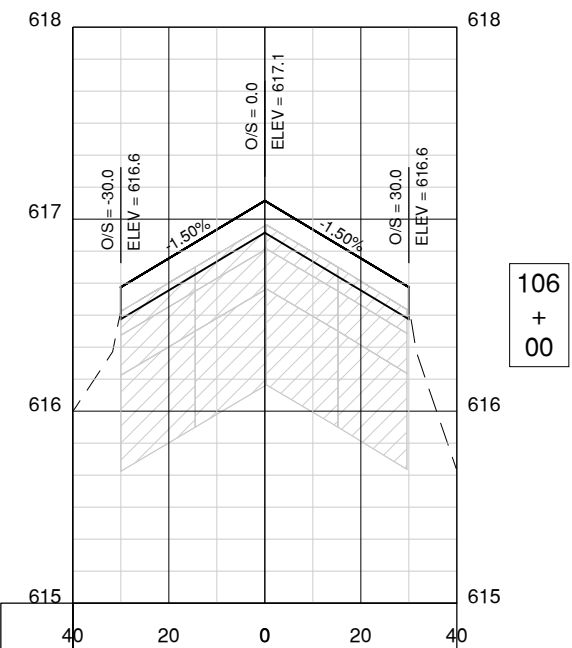

NEW 2" HMA OVERLAY (TYP)  
EXISTING PAVEMENT SECTION (TYP)

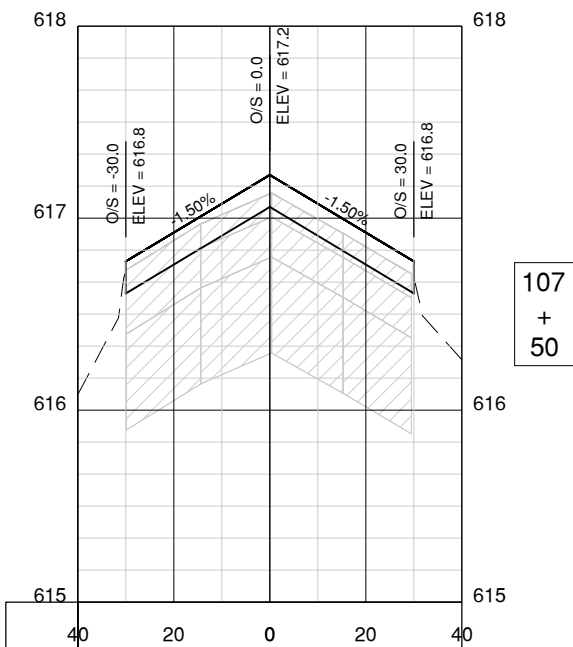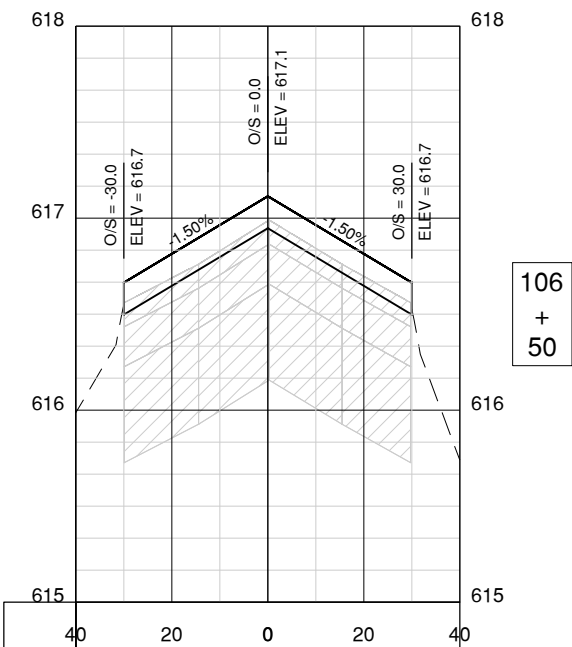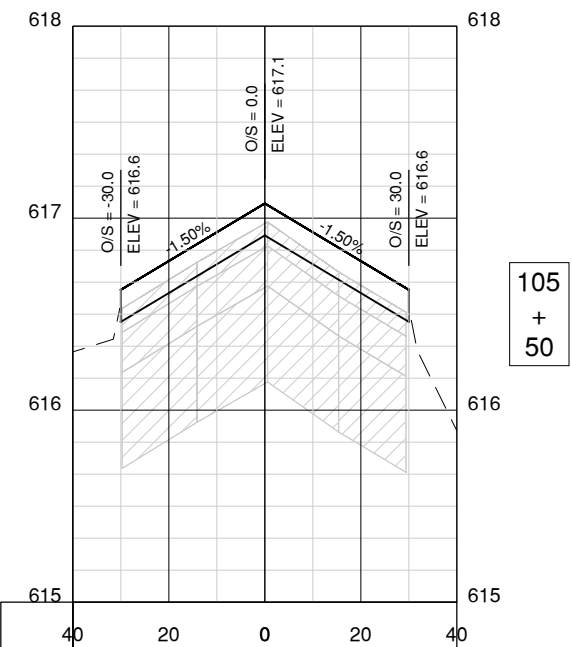



THIS BAR IS EQUAL TO 2" AT FULL SCALE (34X22).

100% DESIGN PLANS  
2/28/2025

REHABILITATE RUNWAY 9-27

OWNER



CITY OF TAYLORVILLE  
TAYLORVILLE MUNICIPAL  
AIRPORT  
TAYLORVILLE, ILLINOIS


|      |      |             |
|------|------|-------------|
|      |      |             |
|      |      |             |
|      |      |             |
|      |      |             |
|      |      |             |
| MARK | DATE | DESCRIPTION |

CONTRACT: TA007



|                 |                    |
|-----------------|--------------------|
| CMT PROJECT NO: | 230061-62          |
| CAD DWG FILE:   | 23006162-CG700.DWG |
| DESIGNED BY:    | DJR                |
| DRAWN BY:       | BAN                |
| CHECKED BY:     | CBG                |
| APPROVED BY:    | DJR                |
| COPYRIGHT:      |                    |

|                                  |
|----------------------------------|
| SHEET TITLE                      |
| RUNWAY 9-27 CROSS<br>SECTION - 4 |




SHEET 31 OF 48

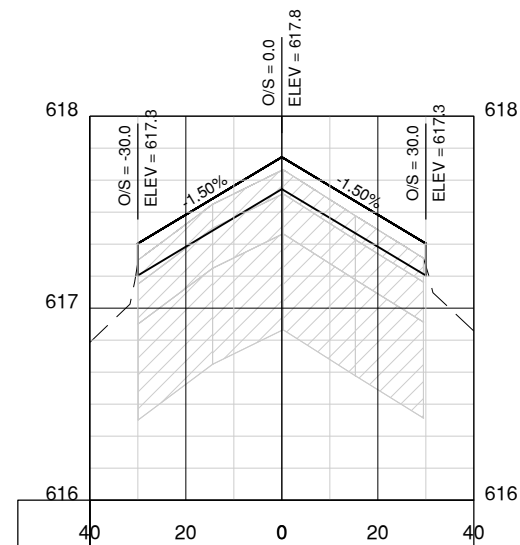







|     |
|-----|
| 109 |
| +   |
| 00  |

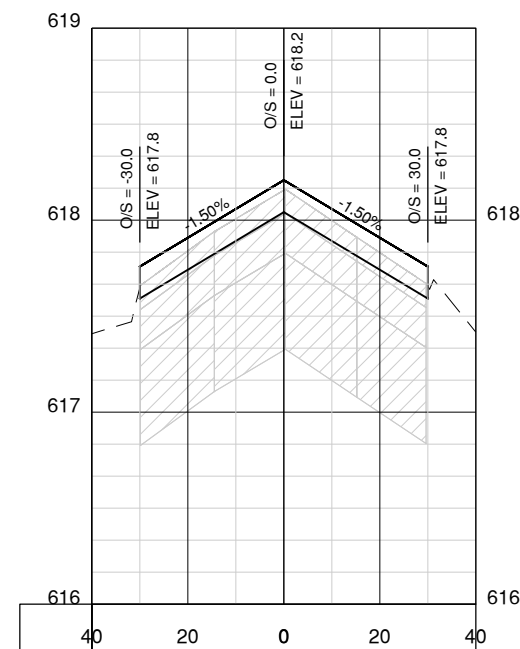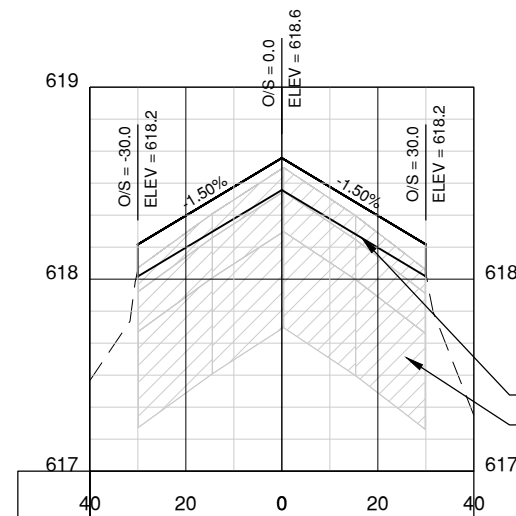
$$\begin{array}{r} 110 \\ + \\ 00 \\ \hline \end{array}$$

$$\begin{array}{r} 111 \\ + \\ 00 \\ \hline \end{array}$$

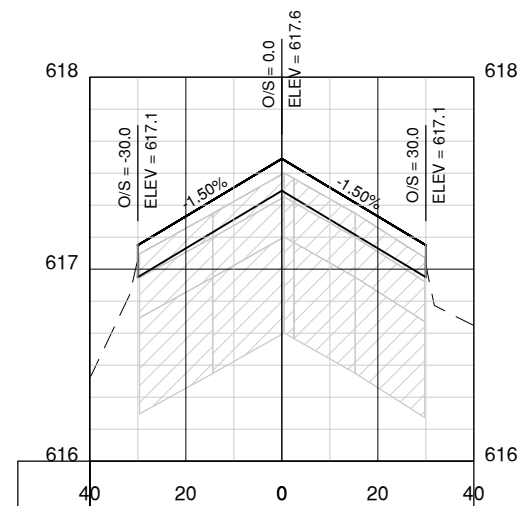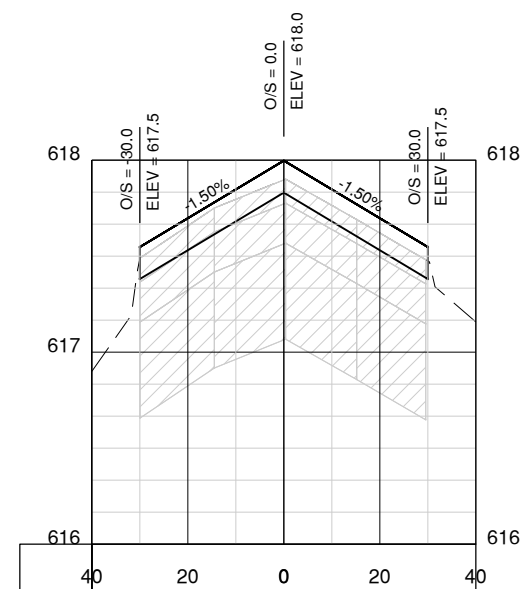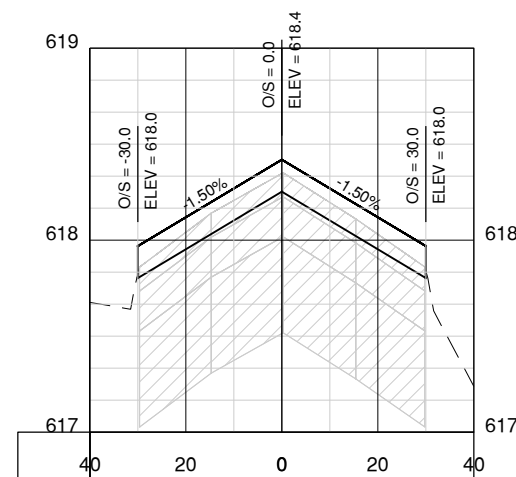- NEW 2" HMA OVERLAY (TYP)
- EXISTING PAVEMENT SECTION (TYP)


$$\begin{array}{r} 108 \\ + \\ 50 \\ \hline \end{array}$$
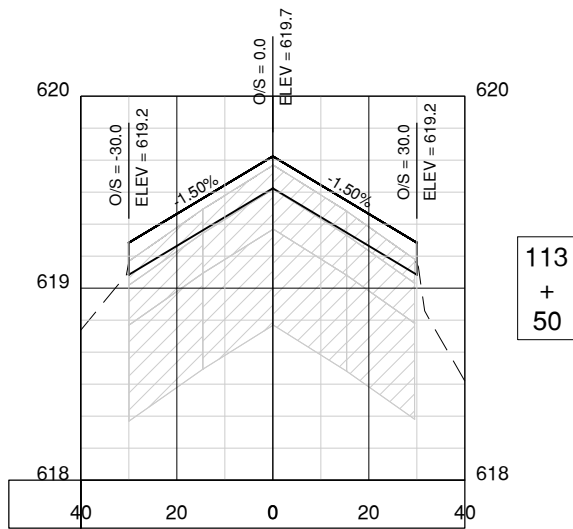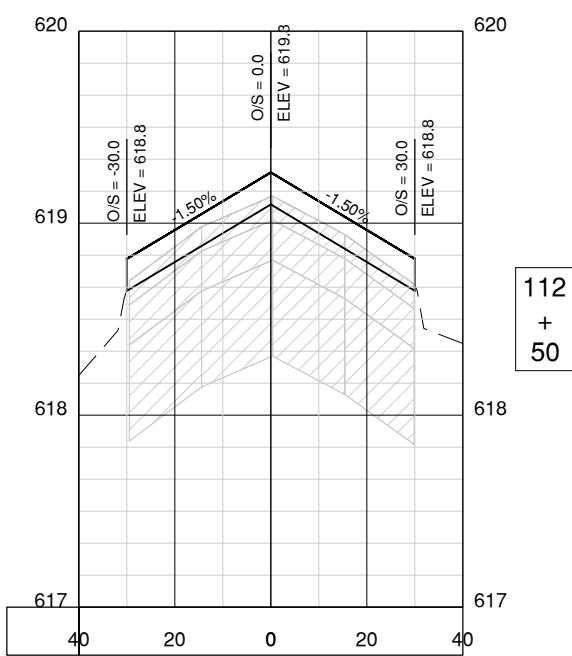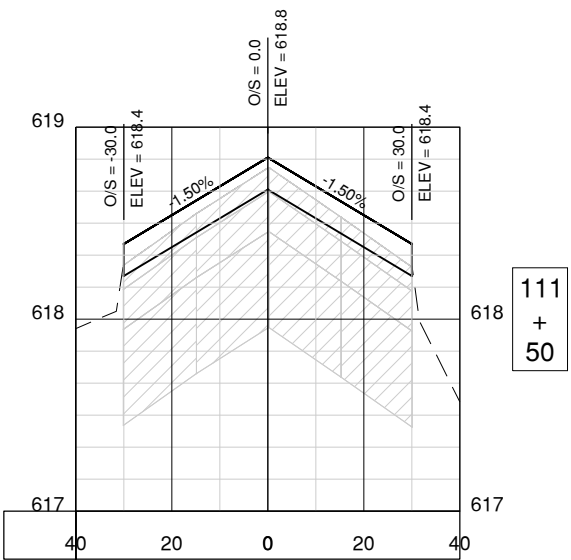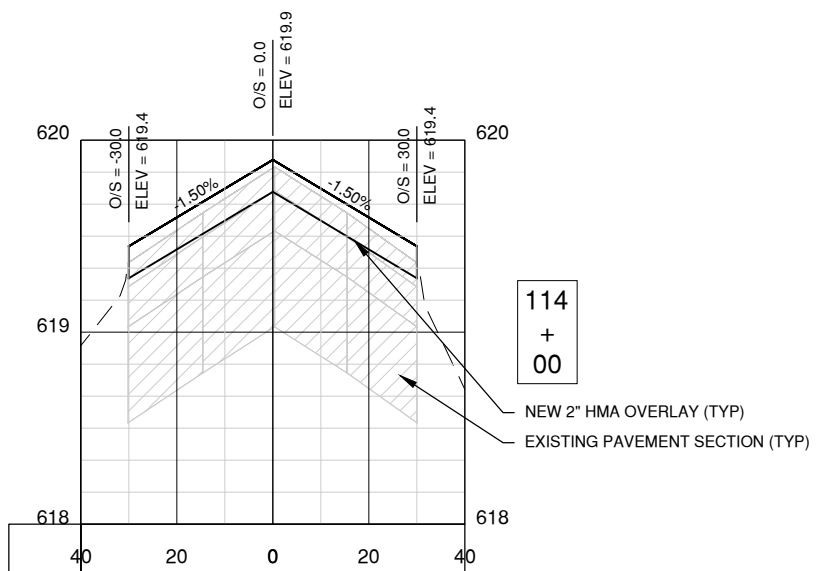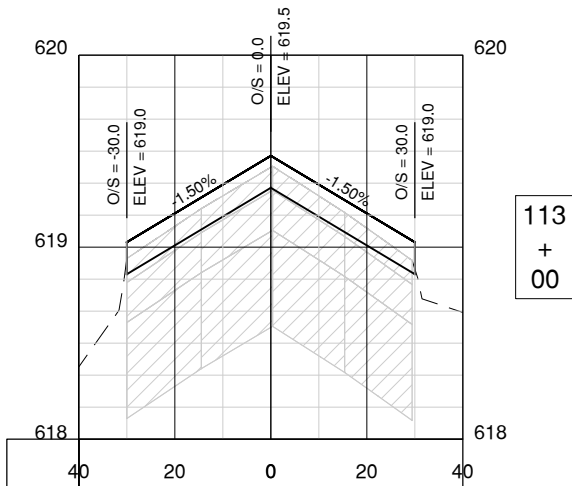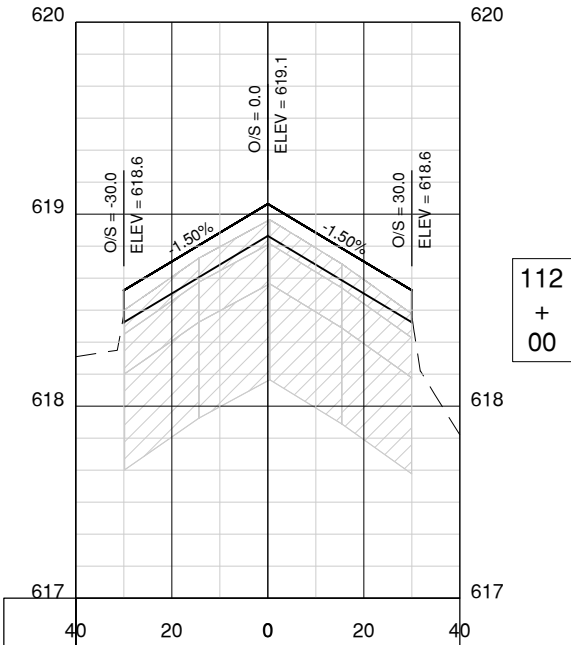
$$\begin{array}{r} 109 \\ + \\ 50 \\ \hline \end{array}$$

$$\begin{array}{r} 110 \\ + \\ 50 \\ \hline \end{array}$$

Path: K:\Taylorville\Ap23006162-00\_Rwd927Rehab\Draw\Sheets\23006162-CG700.dwg  
Date: Wednesday, March 26, 2025 2:27:12 PM



License No. 184-000613

CONSULTANTS

THIS BAR IS EQUAL TO 2" AT FULL SCALE (34X22).

100% DESIGN PLANS  
2/28/2025

REHABILITATE RUNWAY 9-27

OWNER



CITY OF TAYLORVILLE  
TAYLORVILLE MUNICIPAL  
AIRPORT  
TAYLORVILLE, ILLINOIS

MARK DATE DESCRIPTION

CONTRACT: TA007

CMT PROJECT NO:230061-62

CAD DWG FILE: 23006162-CG700.DWG

DESIGNED BY: DJR

DRAWN BY: BAN

CHECKED BY: CBG

APPROVED BY: DJR

COPYRIGHT:

SHEET TITLE

RUNWAY 9-27 CROSS  
SECTION - 5

CG705  
SHEET 32 OF 48

THIS BAR IS EQUAL TO 2" AT FULL SCALE (34X22).

100% DESIGN PLANS  
2/28/2025

REHABILITATE RUNWAY 9-27

OWNER

CITY OF TAYLORVILLE  
TAYLORVILLE MUNICIPAL  
AIRPORT  
TAYLORVILLE, ILLINOIS

|      |      |             |
|------|------|-------------|
|      |      |             |
|      |      |             |
|      |      |             |
|      |      |             |
|      |      |             |
| MARK | DATE | DESCRIPTION |

CONTRACT: TA007

CMT PROJECT NO230061-62

CAD DWG FILE: 23006162-CG700.DWG

DESIGNED BY: DJR

DRAWN BY: BAN

CHECKED BY:      CBG







APPROVED BY: D.IR

COPYRIGHT:


SHEET TITLE

RUNWAY 9-27 CROSS  
SECTION - 6


CG706  
SHEET 33 OF 48

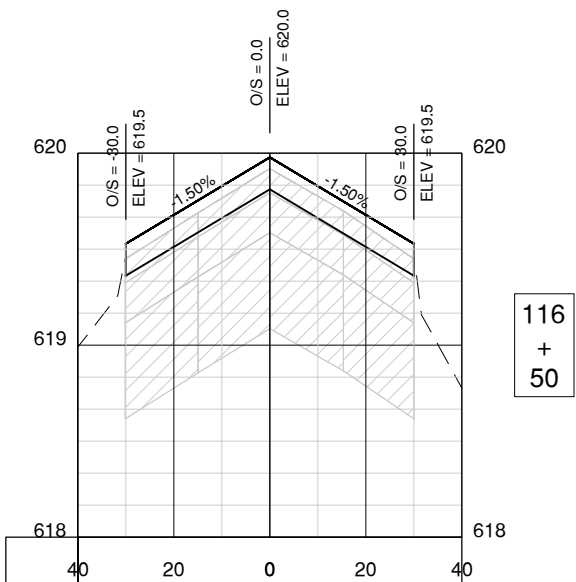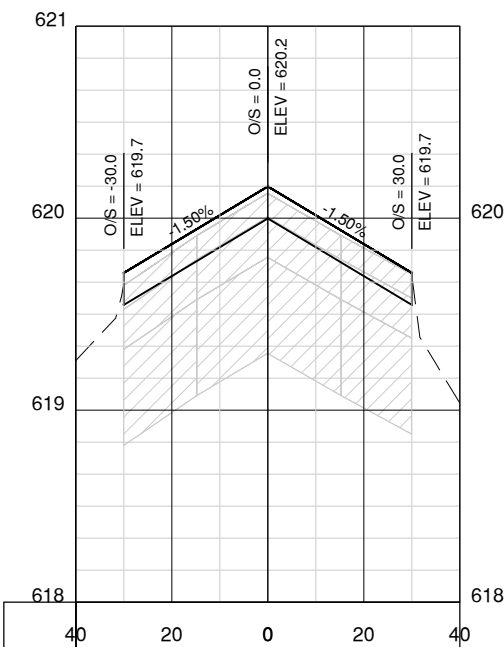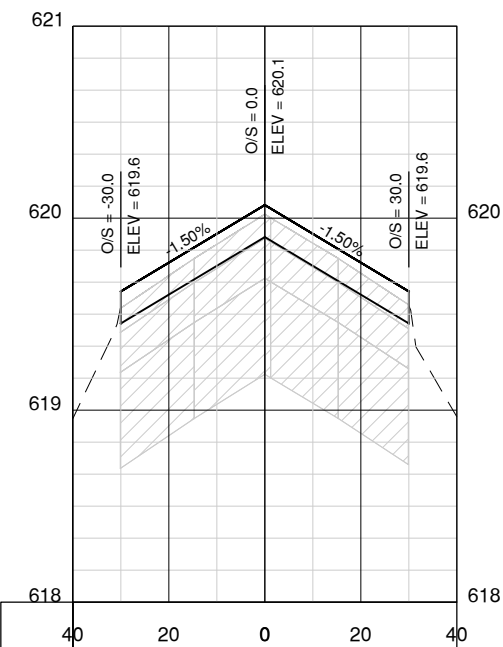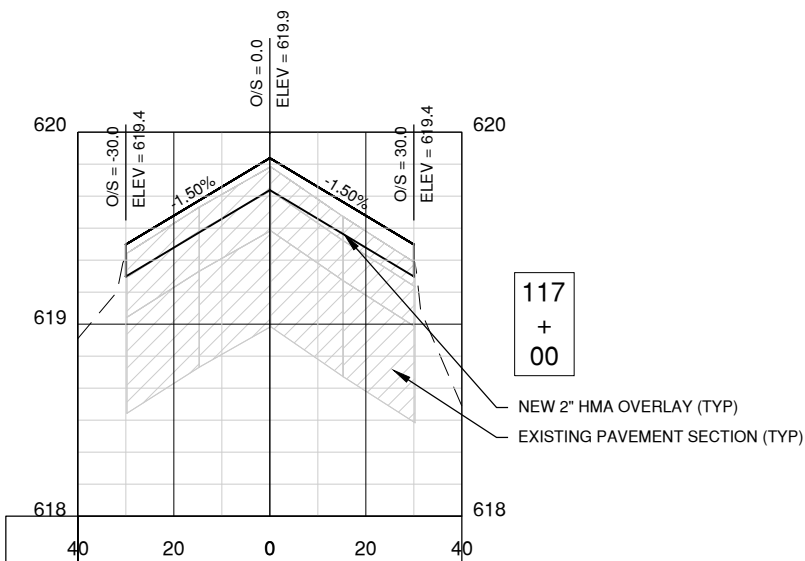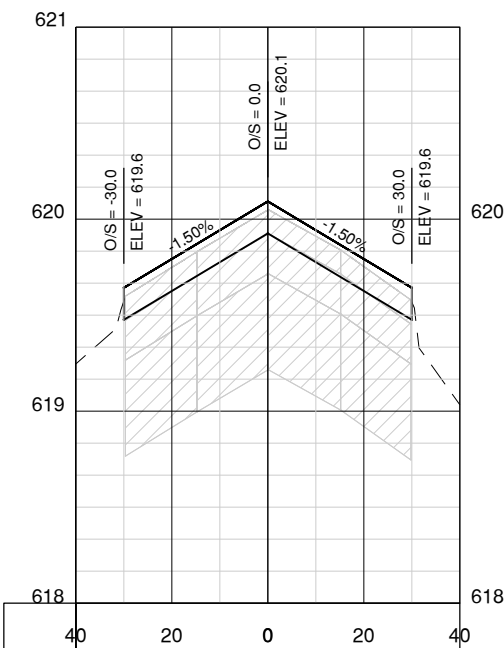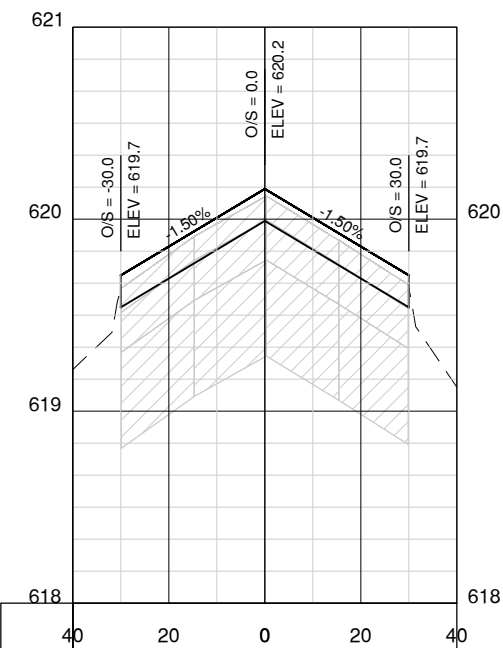


Path: K:\Taylorville\Ap23006162-00\_Rwd927Rehab\Draw\Sheets\23006162-CG700.dwg  
Date: Wednesday, March 26, 2025 2:27:22 PM

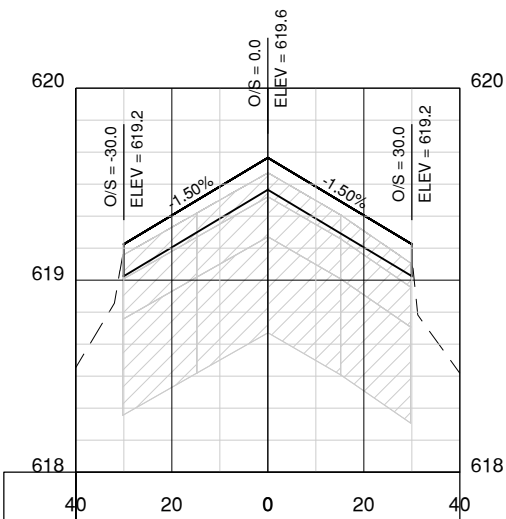

118  
+  
00

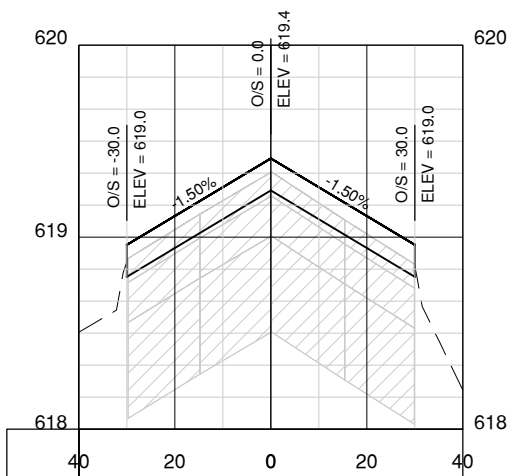


119  
+  
00

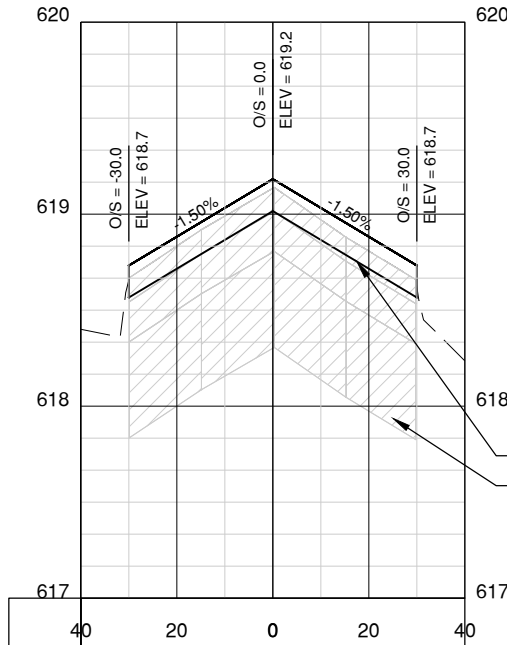


120  
+  
00


NEW 2" HMA OVERLAY (TYP)  
EXISTING PAVEMENT SECTION (TYP)

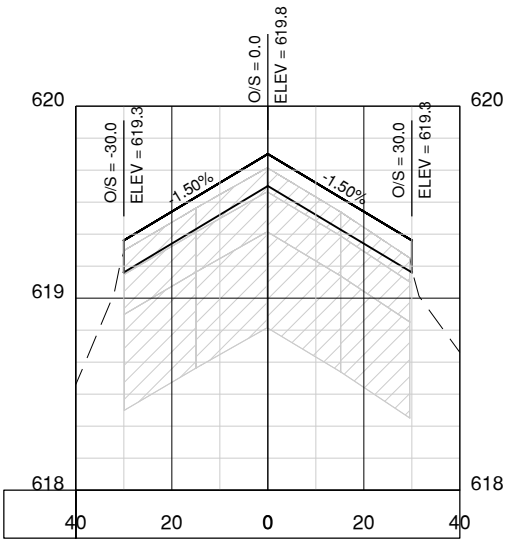

117  
+  
50

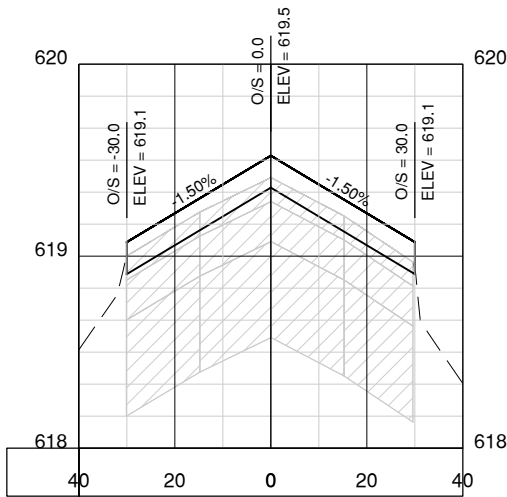

118  
+  
50

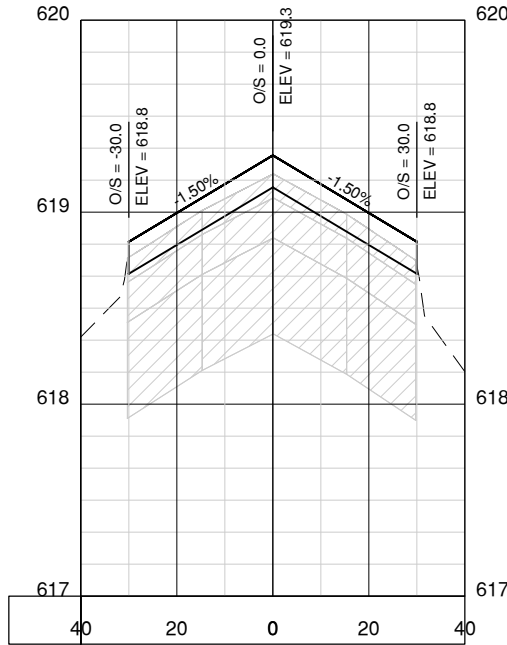

119  
+  
50



License No. 184-000613

CONSULTANTS

THIS BAR IS EQUAL TO 2" AT FULL SCALE (34X22).

100% DESIGN PLANS  
2/28/2025

REHABILITATE RUNWAY 9-27

OWNER



CITY OF TAYLORVILLE  
TAYLORVILLE MUNICIPAL  
AIRPORT  
TAYLORVILLE, ILLINOIS

MARK DATE DESCRIPTION


CONTRACT: TA007

CMT PROJECT NO:230061-62  
CAD DWG FILE: 23006162-CG700.DWG  
DESIGNED BY: DJR  
DRAWN BY: BAN  
CHECKED BY: CBG  
APPROVED BY: DJR  
COPYRIGHT:

SHEET TITLE

RUNWAY 9-27 CROSS  
SECTION - 7

CG707  
SHEET 34 OF 48

 

THIS BAR IS EQUAL TO 2" AT FULL SCALE (34X22)

100% DESIGN PLANS  
2/28/2025

REHABILITATE RUNWAY 9-27

OWNER



CITY OF TAYLORVILLE  
TAYLORVILLE MUNICIPAL  
AIRPORT  
TAYLORVILLE, ILLINOIS




|      |      |             |
|------|------|-------------|
|      |      |             |
|      |      |             |
| MARK | DATE | DESCRIPTION |

CONTRACT: TA001

|                |                    |
|----------------|--------------------|
| CMT PROJECT NO | 230061-62          |
| CAD DWG FILE:  | 23006162-CG700.DWG |
| DESIGNED BY:   | DJR                |
| DRAWN BY:      | BAN                |
| CHECKED BY:    | CBG                |
| APPROVED BY:   | DJR                |
| COPYRIGHT:     |                    |

|                                  |
|----------------------------------|
| SHEET TITLE                      |
| RUNWAY 9-27 CROSS<br>SECTION - 8 |

SHEET 35 OF 48 CG708

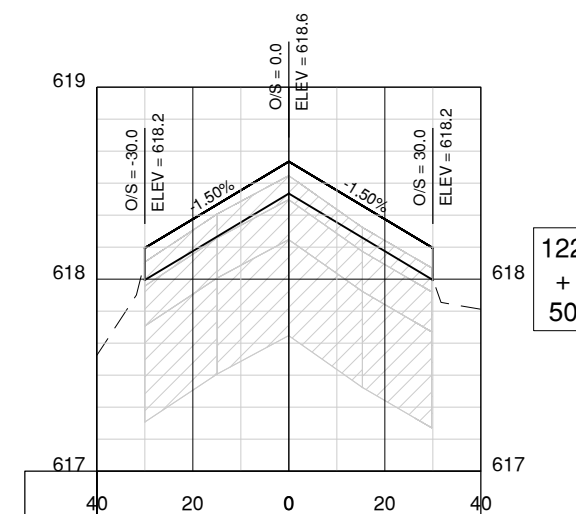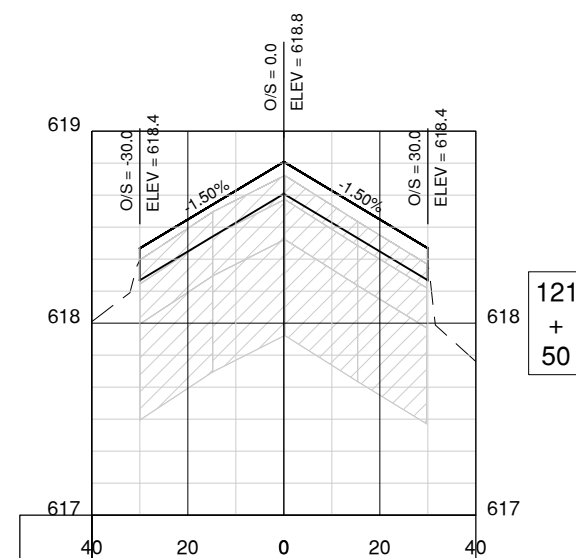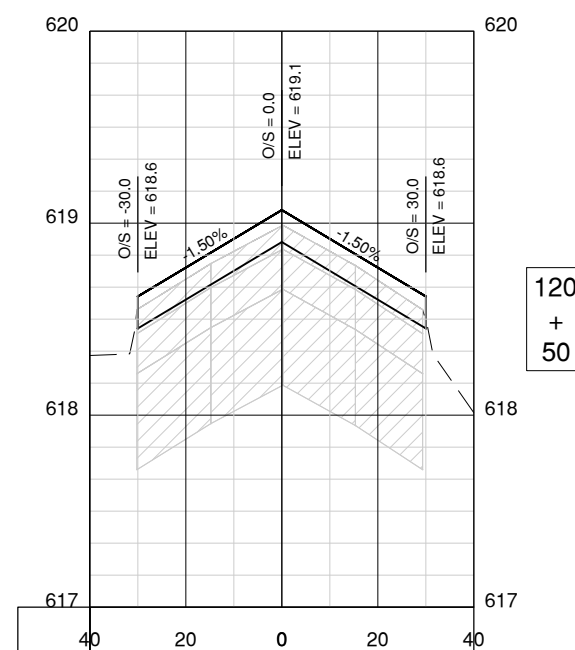



THIS BAR IS EQUAL TO 2" AT FULL SCALE (34X22).

100% DESIGN PLANS  
2/28/2025

REHABILITATE RUNWAY 9-27

OWNER



CITY OF TAYLORVILLE  
TAYLORVILLE MUNICIPAL  
AIRPORT  
TAYLORVILLE, ILLINOIS

|      |      |             |
|------|------|-------------|
|      |      |             |
|      |      |             |
|      |      |             |
|      |      |             |
| MARK | DATE | DESCRIPTION |

CONTRACT: TA007

CMT PROJECT NO. 230061-62

CAD DWG FILE: 23006162-CG700.DWG

DESIGNED BY: DJR

DRAWN BY: BAN

CHECKED BY: CBG




COPYRIGHT:

SHEET TITLE

RUNWAY 9-27 CROSS  
SECTION - 9




CG709

SHEET 36 OF 48

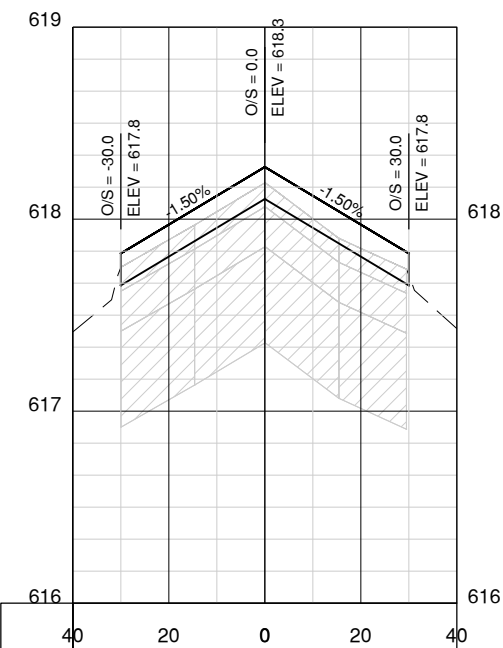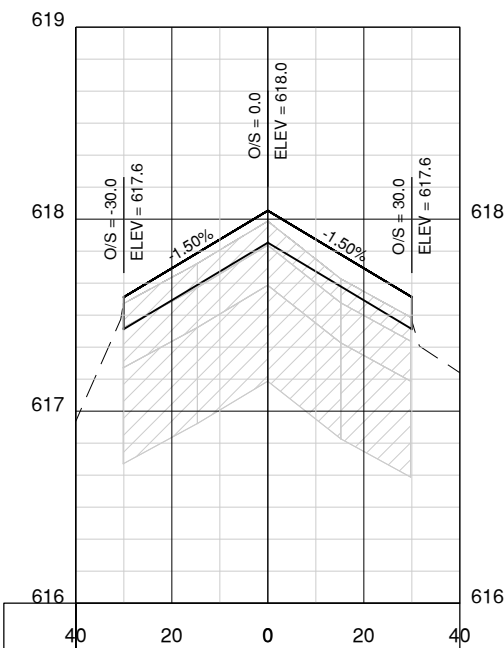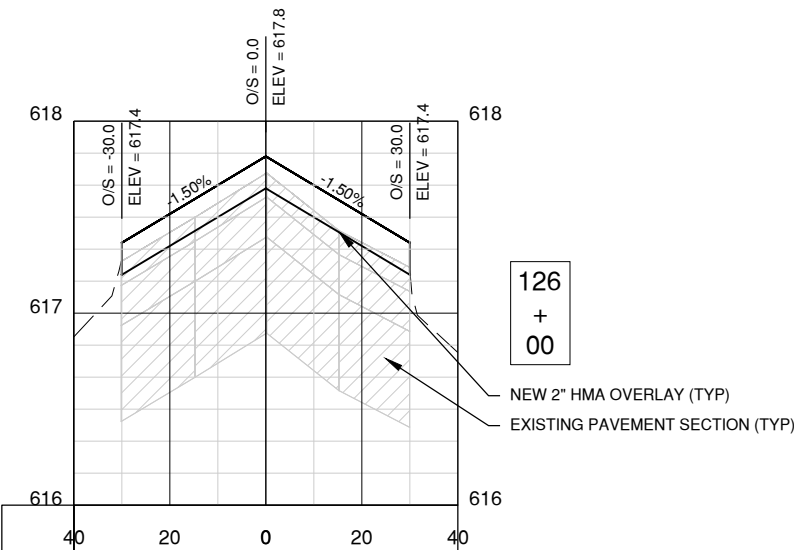

$$\begin{array}{r} 124 \\ + \\ 00 \\ \hline \end{array}$$

$$\begin{array}{r} 125 \\ + \\ 00 \\ \hline \end{array}$$


|     |
|-----|
| 126 |
| +   |
| 00  |

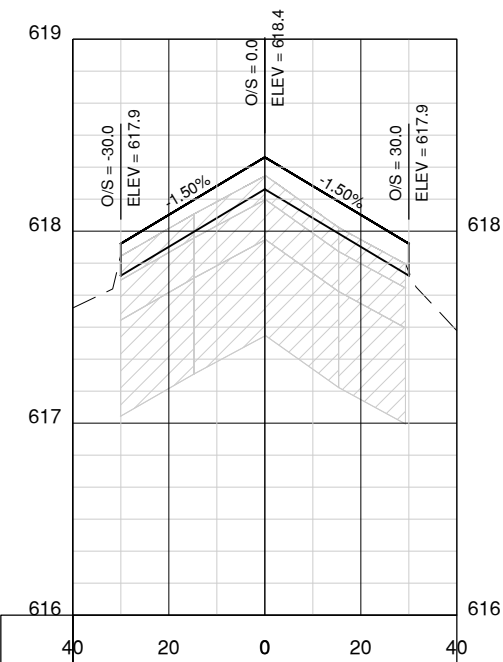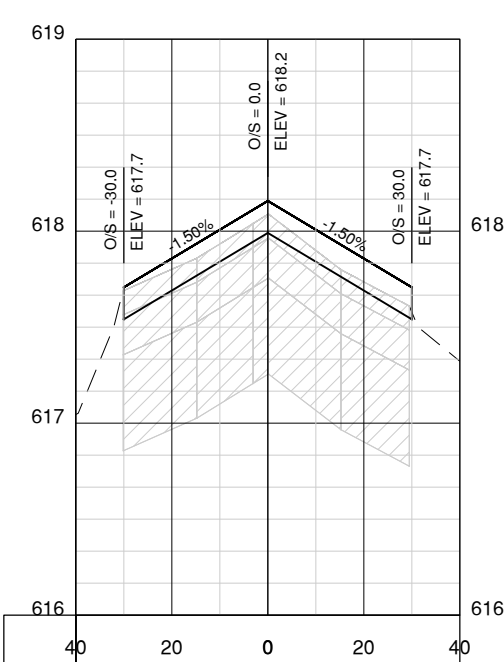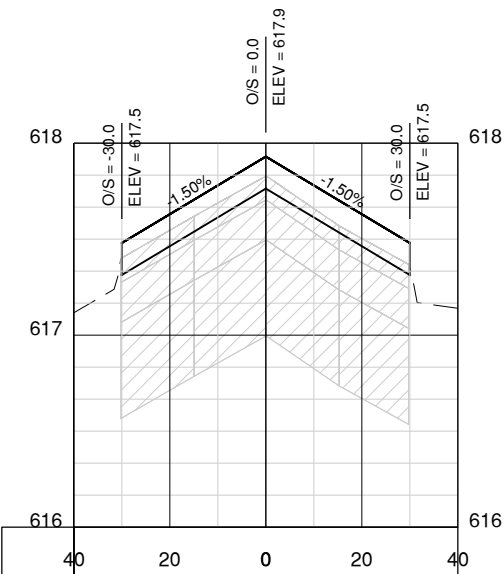
NEW 2" HMA OVERLAY (TYP)  
EXISTING PAVEMENT SECTION (TYP)


$$\begin{array}{r} 123 \\ + \\ 50 \\ \hline \end{array}$$
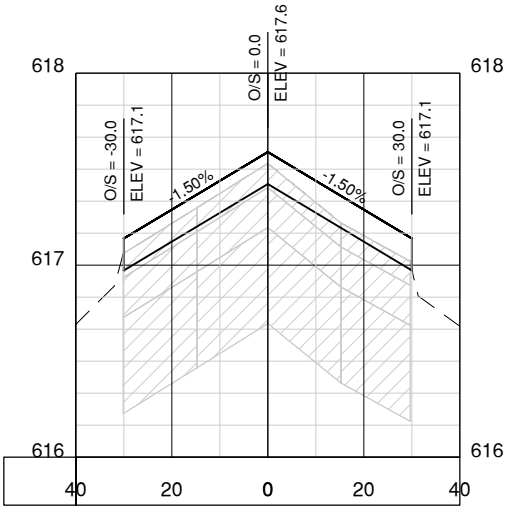
$$\begin{array}{r} 124 \\ + \\ 50 \\ \hline \end{array}$$

$$\begin{array}{r} 125 \\ + \\ 50 \\ \hline \end{array}$$


Path: K:\Taylorville\Ap23006162.dwg, Rwd927Rehab\Draw\Sheets\23006162-CG700.dwg  
Date: Wednesday, March 26, 2025 2:27:37 PM

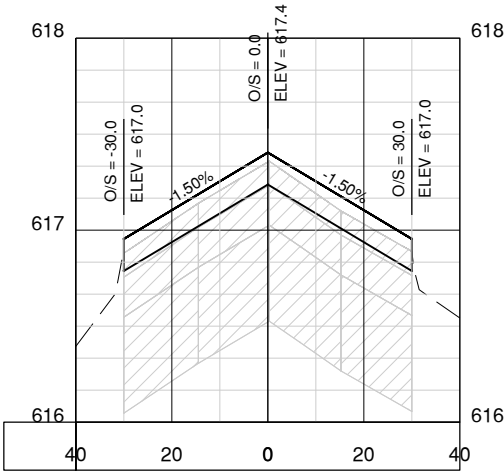

127  
+  
00




128  
+  
00

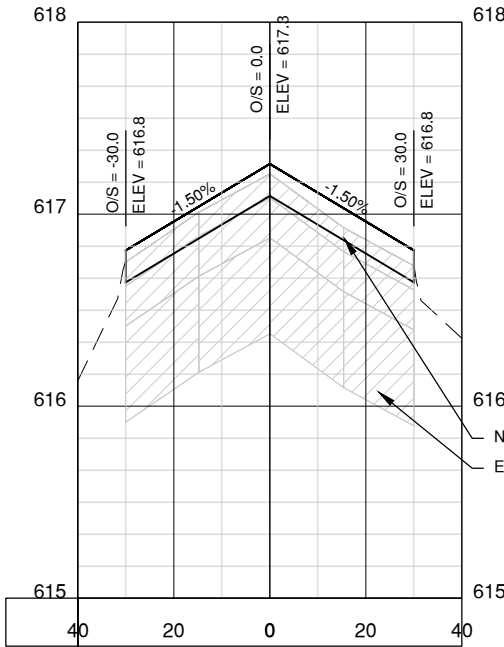


129  
+  
00


NEW 2" HMA OVERLAY (TYP)  
EXISTING PAVEMENT SECTION (TYP)

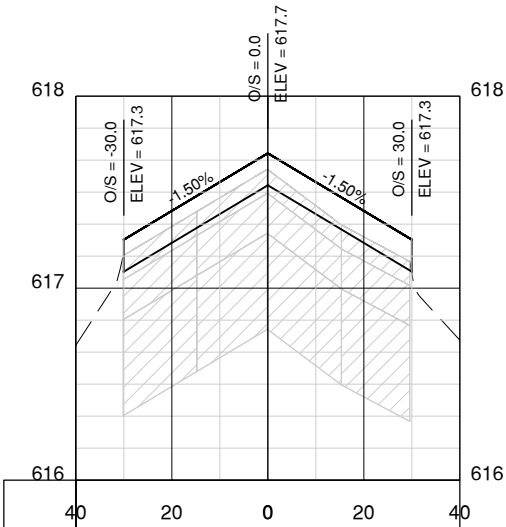

126  
+  
50

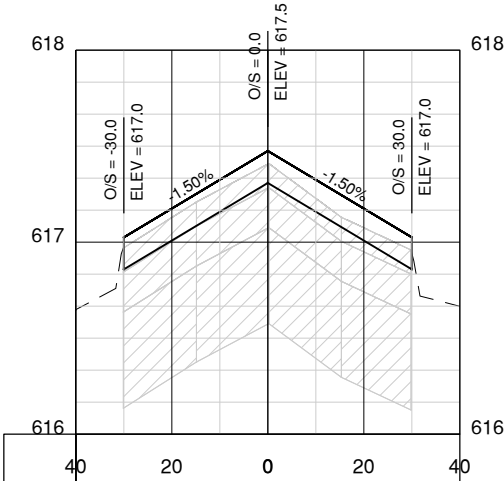

127  
+  
50

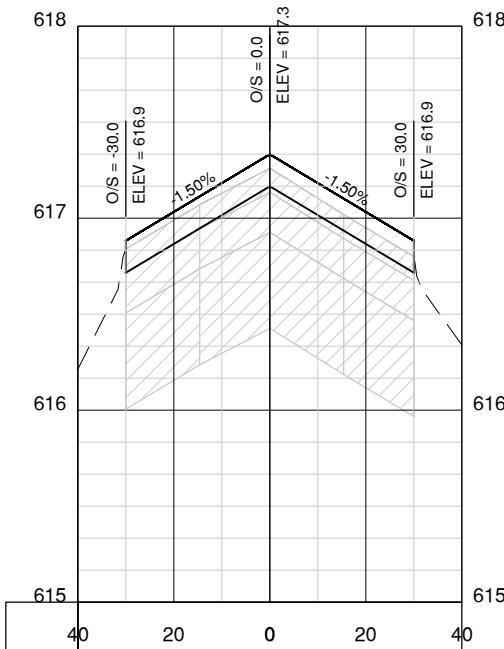

128  
+  
50




License No. 184-000613  
CONSULTANTS

THIS BAR IS EQUAL TO 2" AT FULL SCALE (34X22).

100% DESIGN PLANS  
2/28/2025

REHABILITATE RUNWAY 9-27

OWNER

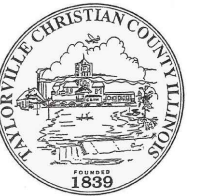

CITY OF TAYLORVILLE  
TAYLORVILLE MUNICIPAL  
AIRPORT  
TAYLORVILLE, ILLINOIS

MARK DATE DESCRIPTION







CONTRACT: TA007

CMT PROJECT NO:230061-62  
CAD DWG FILE: 23006162-CG700.DWG  
DESIGNED BY: DJR  
DRAWN BY: BAN  
CHECKED BY: CBG  
APPROVED BY: DJR  
COPYRIGHT:

SHEET TITLE  
RUNWAY 9-27 CROSS  
SECTION - 10

CG710  
SHEET 37 OF 48

Path: K:\Taylorville\23006162-00\_Rwd927Rehab\Draw\Sheets\23006162-CG700.dwg  
Date: Wednesday, March 26, 2025 2:27:43 PM

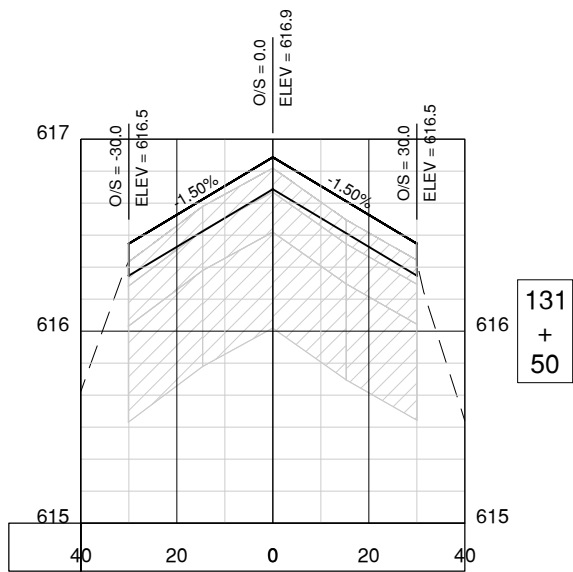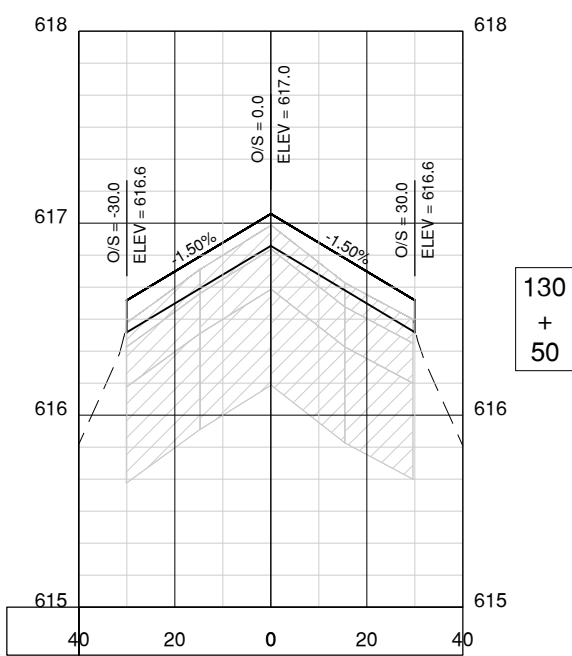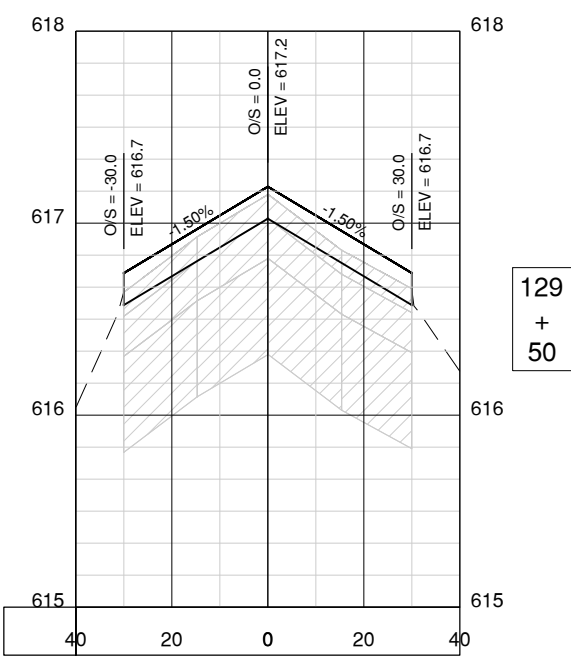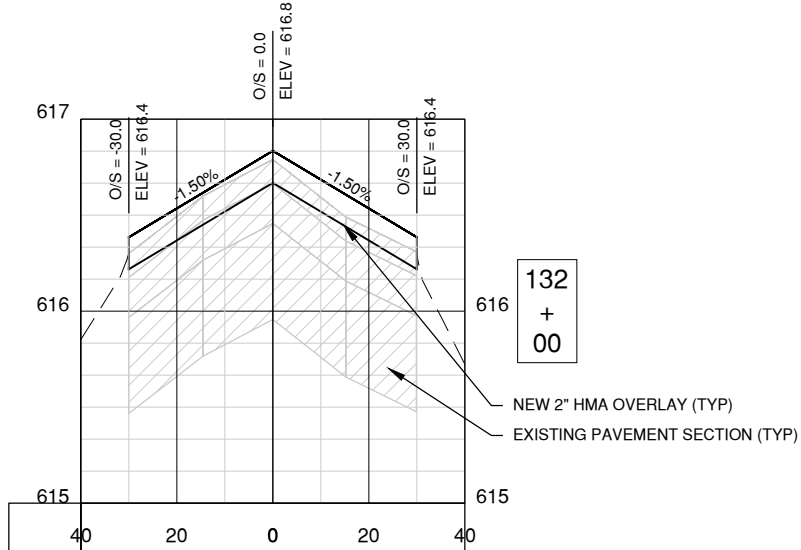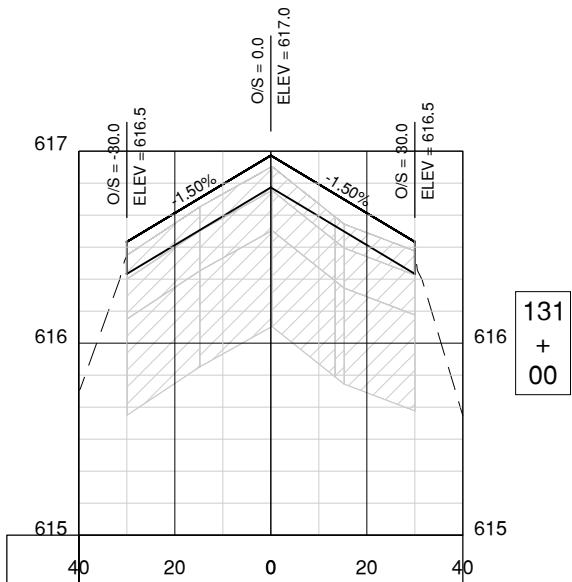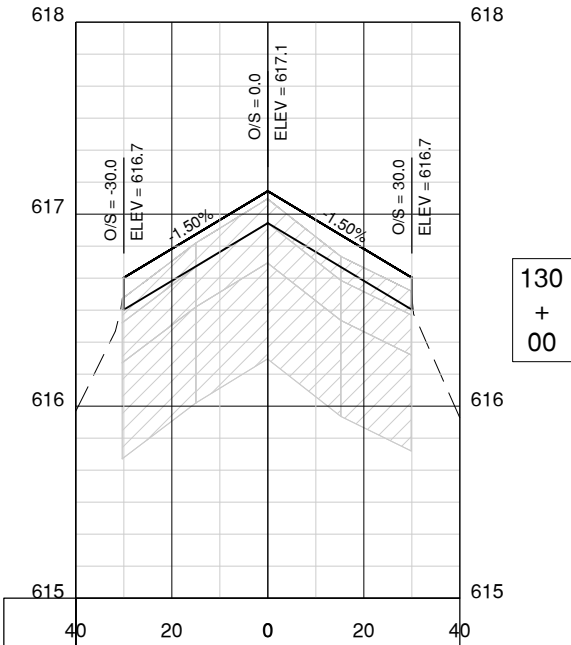

License No. 184-000613

CONSULTANTS

THIS BAR IS EQUAL TO 2" AT FULL SCALE (34X22).

100% DESIGN PLANS  
2/28/2025

REHABILITATE RUNWAY 9-27

OWNER



CITY OF TAYLORVILLE  
TAYLORVILLE MUNICIPAL  
AIRPORT  
TAYLORVILLE, ILLINOIS


| MARK | DATE | DESCRIPTION |
|------|------|-------------|
|      |      |             |
|      |      |             |
|      |      |             |
|      |      |             |
|      |      |             |

CONTRACT: TA007

CMT PROJECT NO: 230061-62  
CAD DWG FILE: 23006162-CG700.DWG  
DESIGNED BY: DJR  
DRAWN BY: BAN  
CHECKED BY: CBG  
APPROVED BY: DJR  
COPYRIGHT:

SHEET TITLE  
**RUNWAY 9-27 CROSS  
SECTION - 11**

SHEET 38 OF 48  
CG711

 


THIS BAR IS EQUAL TO 2" AT FULL SCALE (34X22)

100% DESIGN PLANS  
2/28/2025

REHABILITATE RUNWAY 9-27

OWNER

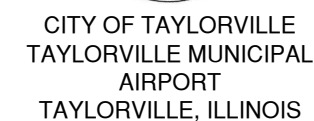

|      |      |             |
|------|------|-------------|
|      |      |             |
|      |      |             |
|      |      |             |
|      |      |             |
|      |      |             |
| MARK | DATE | DESCRIPTION |







CONTRACT: TA001

|                |                    |
|----------------|--------------------|
| CMT PROJECT NO | 230061-62          |
| CAD DWG FILE:  | 23006162-CG700.DWG |
| DESIGNED BY:   | DJR                |
| DRAWN BY:      | BAN                |
| CHECKED BY:    | CBG                |
| APPROVED BY:   | DJR                |
| COPYRIGHT:     |                    |

|                                   |
|-----------------------------------|
| SHEET TITLE                       |
| RUNWAY 9-27 CROSS<br>SECTION - 12 |


CG712

SHEET 39 OF 48

      

Path: K:\TaylorvilleAp\23006162-00\_Rwy927Rehab\Draw\Sheets\23006162-CG700.dwg  
Date: Wednesday, March 26, 2025 2:27:47 PM

Path: K:\Taylorville\23006162\00\_Rwd927Rehab\Draw\Sheets\23006162-CG700.dwg  
Date: Wednesday, March 26, 2025 2:27:52 PM

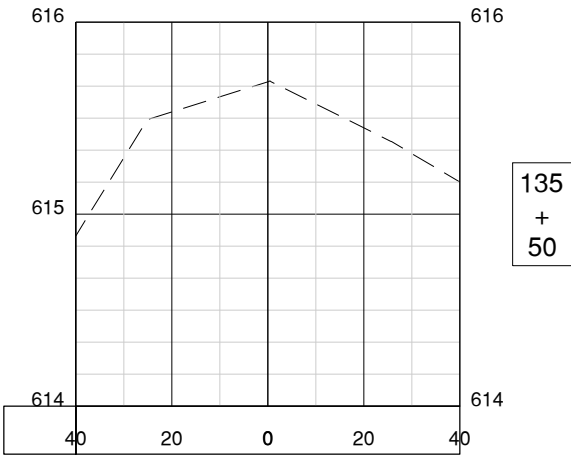

License No. 184-000613

CONSULTANTS

THIS BAR IS EQUAL TO 2" AT FULL SCALE (34X22).

100% DESIGN PLANS  
2/28/2025

REHABILITATE RUNWAY 9-27

OWNER



CITY OF TAYLORVILLE  
TAYLORVILLE MUNICIPAL  
AIRPORT  
TAYLORVILLE, ILLINOIS


|      |      |             |
|------|------|-------------|
|      |      |             |
|      |      |             |
| MARK | DATE | DESCRIPTION |

|                                  |
|----------------------------------|
| CONTRACT: TA007                  |
| CMT PROJECT NO:230061-62         |
| CAD DWG FILE: 23006162-CG700.DWG |
| DESIGNED BY: DJR                 |
| DRAWN BY: BAN                    |
| CHECKED BY: CBG                  |
| APPROVED BY: DJR                 |
| COPYRIGHT:                       |


SHEET TITLE  
**RUNWAY 9-27 CROSS  
SECTION - 13**

SHEET **40** **CG713** OF **48**


Path: K:\Taylorville\23006162\00\_Rwd27Rehab\Draw\Sheets\23006162-CG700.dwg  
Date: Wednesday, March 26, 2025 2:27:58 PM

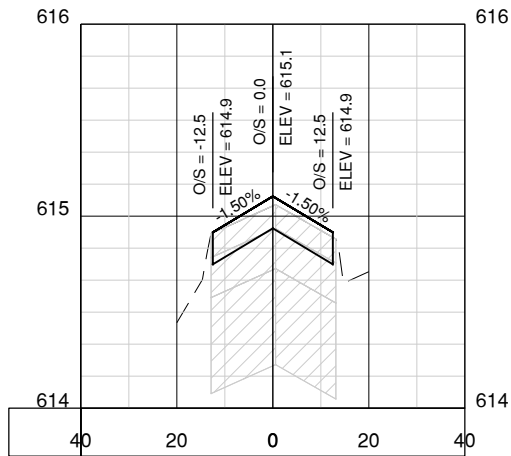


301  
+  
00

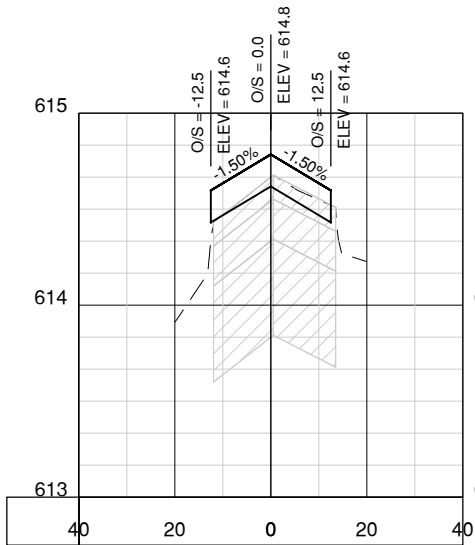


301  
+  
75

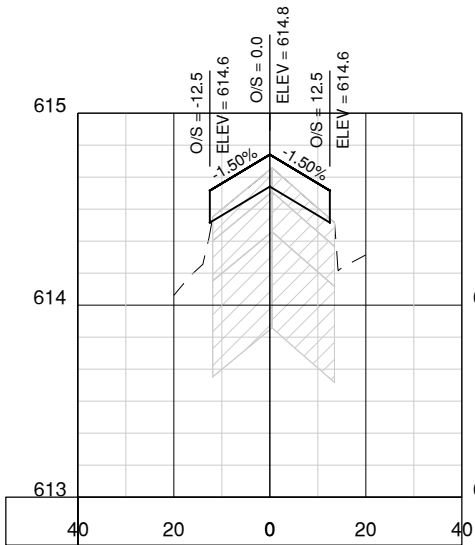


302  
+  
25

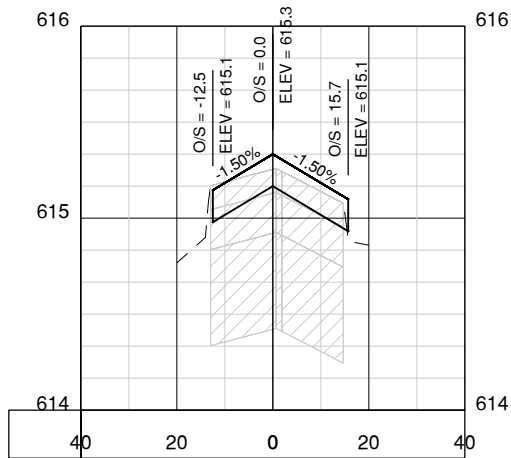

300  
+  
75

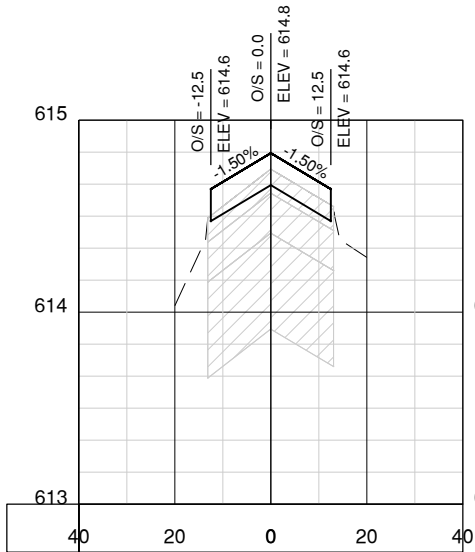


301  
+  
50

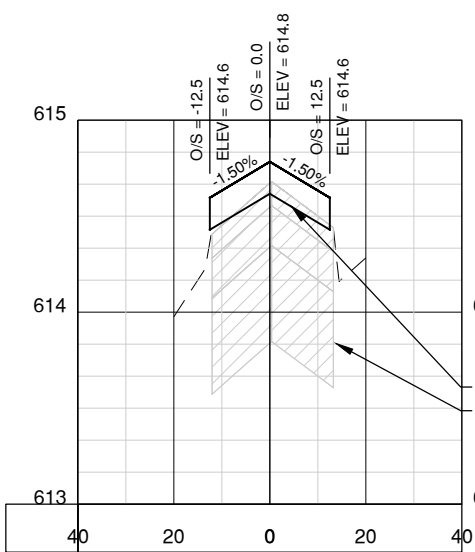


302  
+  
06


NEW 2" HMA OVERLAY (TYP)  
EXISTING PAVEMENT SECTION (TYP)

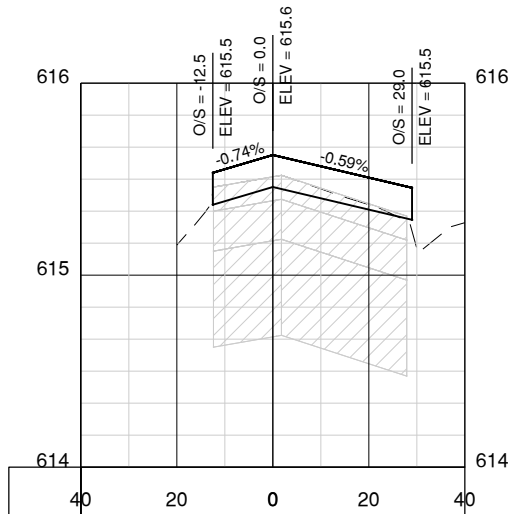

300  
+  
50

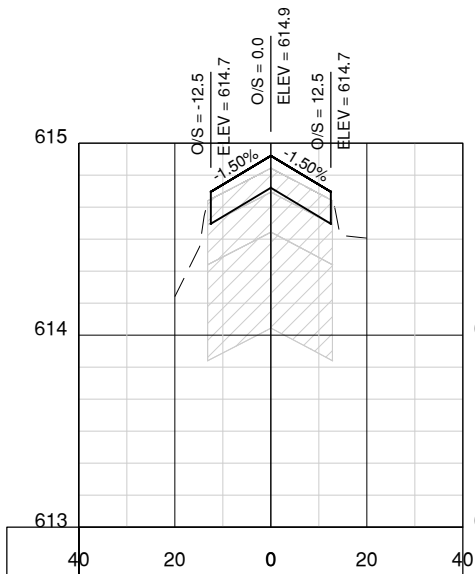

301  
+  
25

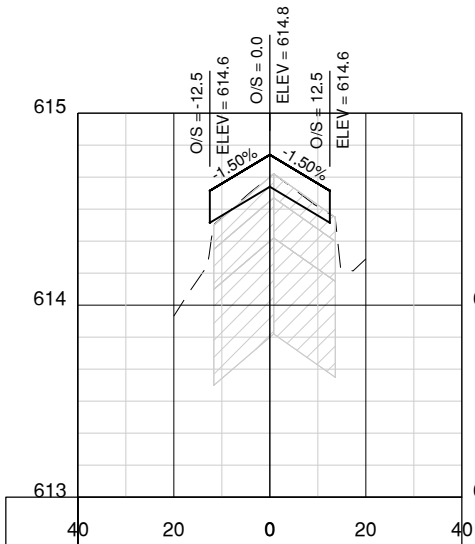

302  
+  
00



License No. 184-000613

CONSULTANTS

THIS BAR IS EQUAL TO 2" AT FULL SCALE (34X22).

100% DESIGN PLANS  
2/28/2025

REHABILITATE RUNWAY 9-27

OWNER



CITY OF TAYLORVILLE  
TAYLORVILLE MUNICIPAL  
AIRPORT  
TAYLORVILLE, ILLINOIS

MARK DATE DESCRIPTION

CONTRACT: TA007

CMT PROJECT NO: 230061-62  
CAD DWG FILE: 23006162-CG700.DWG  
DESIGNED BY: DJR  
DRAWN BY: BAN  
CHECKED BY: CBG  
APPROVED BY: DJR  
COPYRIGHT:










SHEET TITLE

WEST TURNAROUND  
CROSS SECTION - 1

CG721  
SHEET 41 OF 48



Path: K:\Taylorville\Ap23006162-00\_Rwd27Rehab\Draw\Sheets\23006162-CG700.dwg  
Date: Wednesday, March 26, 2025 2:28:03 PM

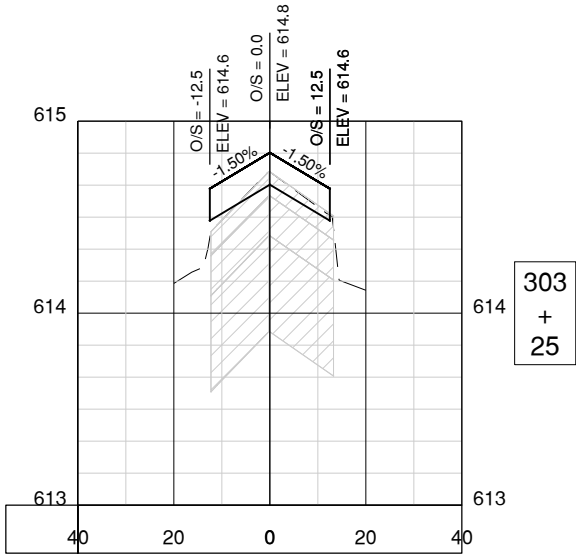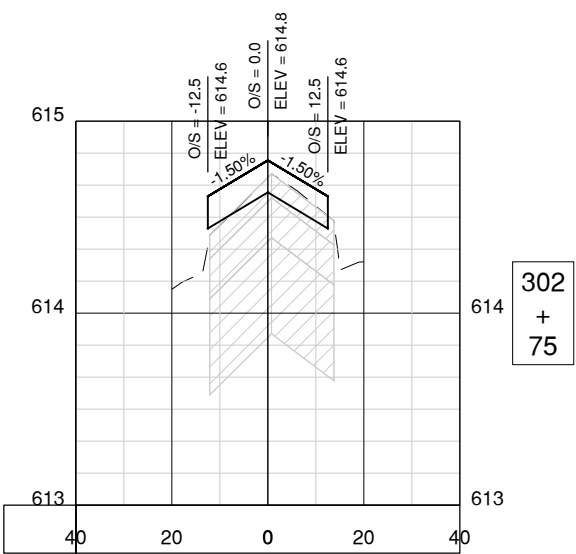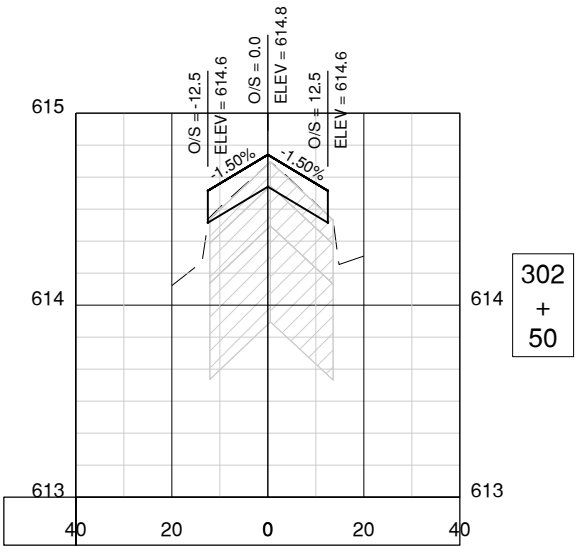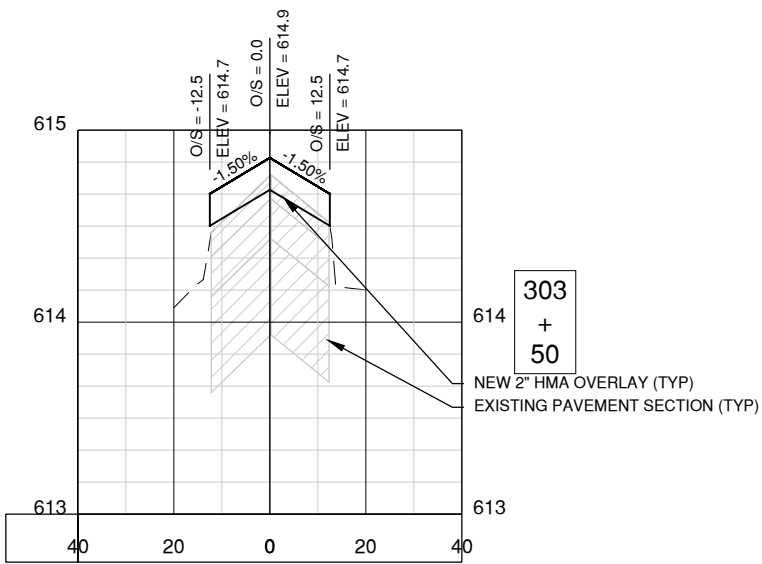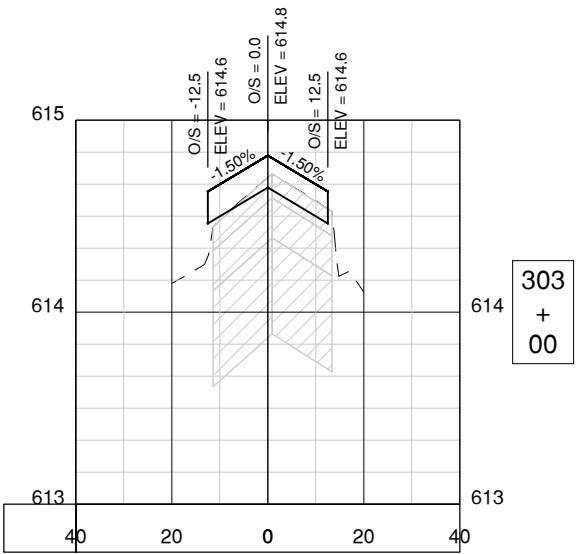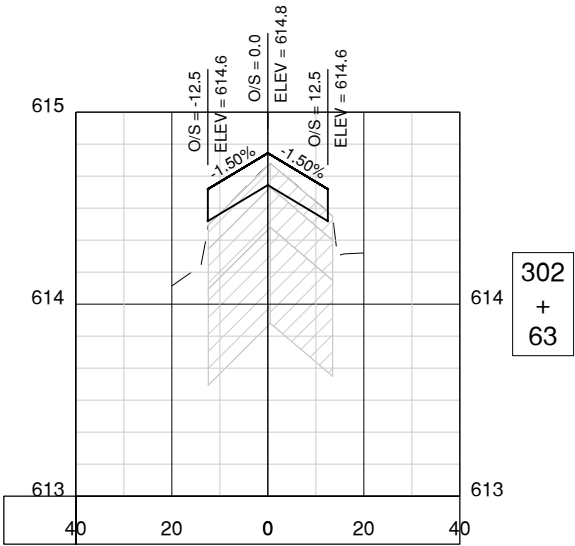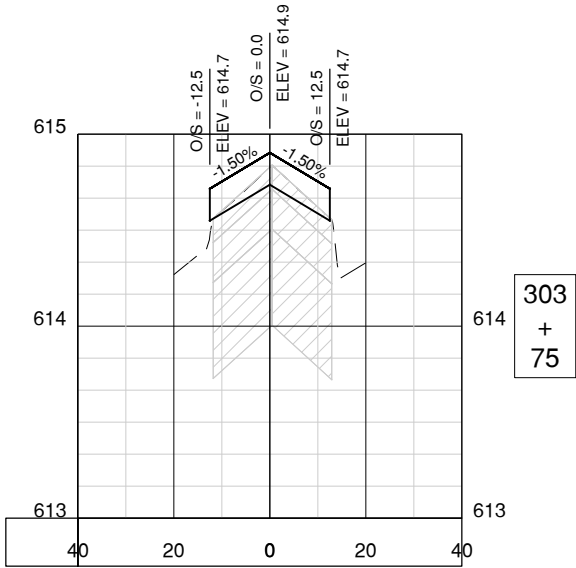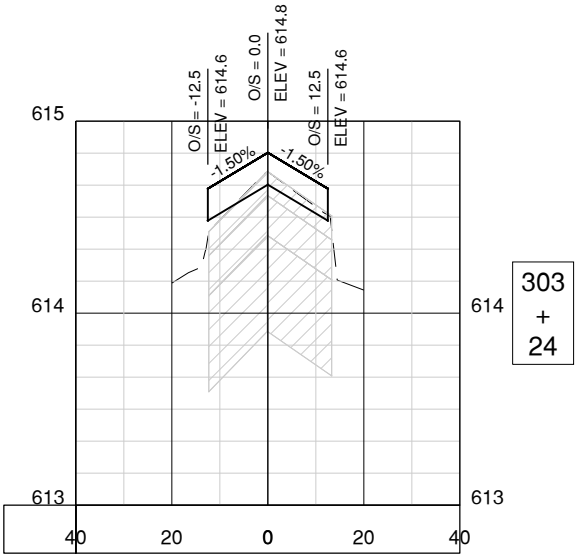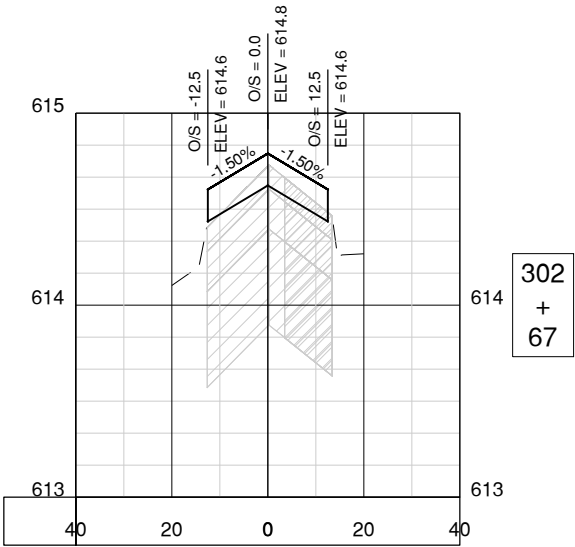

License No. 184-000613


CONSULTANTS

THIS BAR IS EQUAL TO 2" AT FULL SCALE (34X22).

100% DESIGN PLANS  
2/28/2025

REHABILITATE RUNWAY 9-27

OWNER

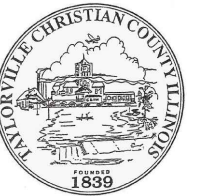

CITY OF TAYLORVILLE  
TAYLORVILLE MUNICIPAL  
AIRPORT  
TAYLORVILLE, ILLINOIS

MARK DATE DESCRIPTION


CONTRACT: TA007

CMT PROJECT NO: 230061-62  
CAD DWG FILE: 23006162-CG700.DWG  
DESIGNED BY: DJR  
DRAWN BY: BAN  
CHECKED BY: CBG  
APPROVED BY: DJR  
COPYRIGHT:

SHEET TITLE

WEST TURNAROUND  
CROSS SECTION - 2

CG722  
SHEET 42 OF 48

 


THIS BAR IS EQUAL TO 2" AT FULL SCALE (34X22).

100% DESIGN PLANS  
2/28/2025

REHABILITATE RUNWAY 9-27

OWNER

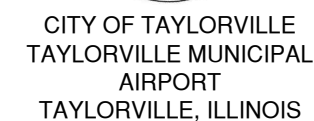

|      |      |             |
|------|------|-------------|
|      |      |             |
|      |      |             |
| MARK | DATE | DESCRIPTION |






CONTRACT: TA001

|                |                    |
|----------------|--------------------|
| CMT PROJECT NO | 230061-62          |
| CAD DWG FILE:  | 23006162-CG700.DWG |
| DESIGNED BY:   | DJR                |
| DRAWN BY:      | BAN                |
| CHECKED BY:    | CBG                |
| APPROVED BY:   | DJR                |
| COPYRIGHT:     |                    |







SHEET TITLE

WEST TURNAROUND  
CROSS SECTION - 3

SHEET 43 OF 48 CG723

     

Path: K:\Taylorville\A23006162-00\_Rwd27Rehab\Draw\Sheets\23006162-CG700.dwg  
Date: Wednesday, March 26, 2025 2:28:13 PM

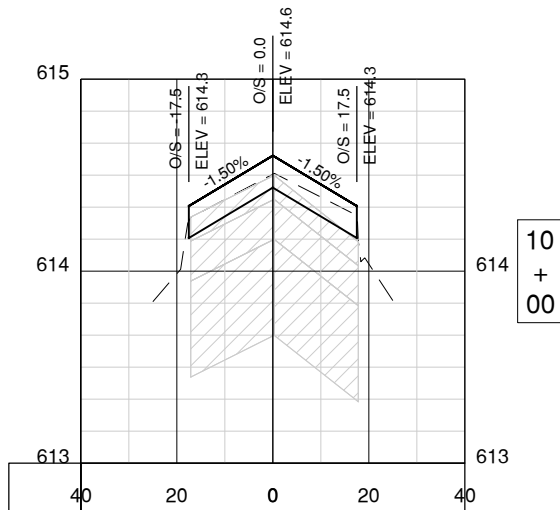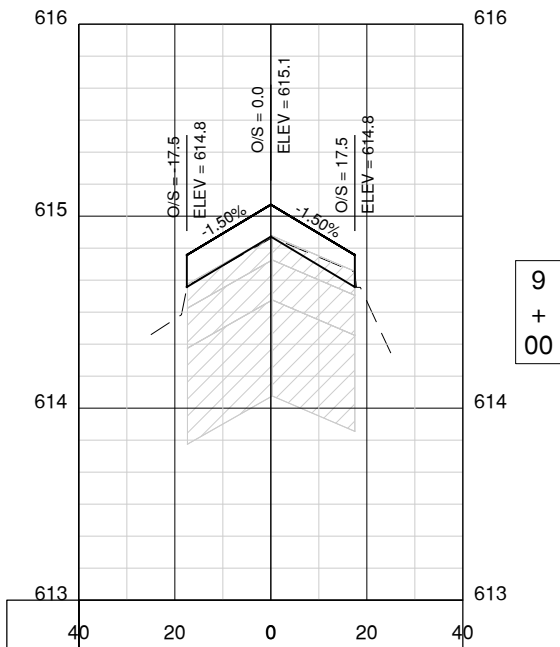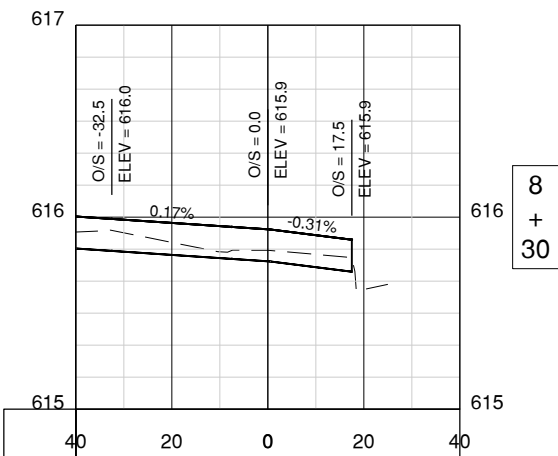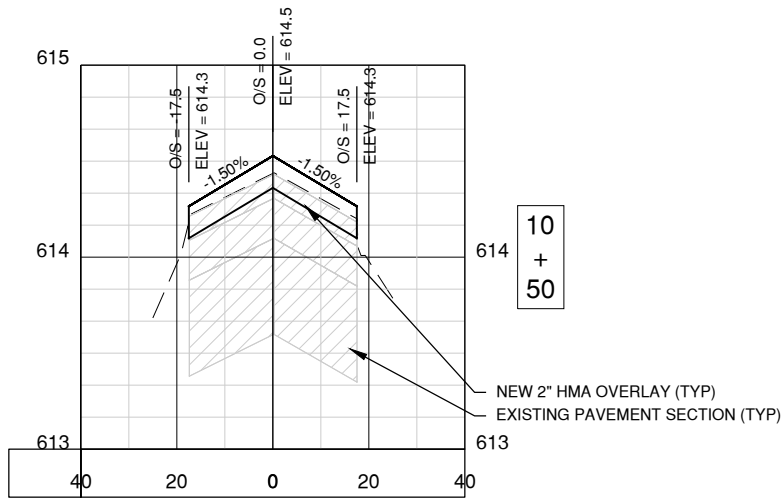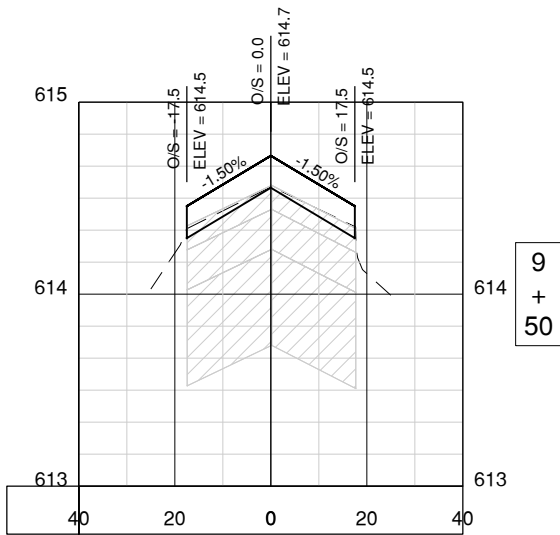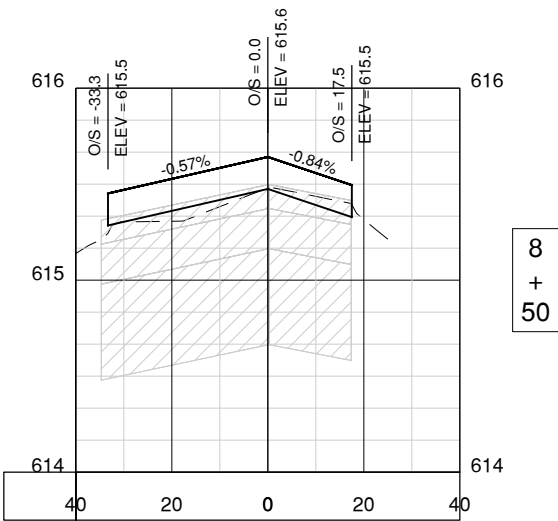

License No. 184-000613

CONSULTANTS

THIS BAR IS EQUAL TO 2" AT FULL SCALE (34X22).

100% DESIGN PLANS  
2/28/2025

REHABILITATE RUNWAY 9-27

OWNER



CITY OF TAYLORVILLE  
TAYLORVILLE MUNICIPAL  
AIRPORT  
TAYLORVILLE, ILLINOIS

MARK DATE DESCRIPTION

CONTRACT: TA007

CMT PROJECT NO: 230061-62

CAD DWG FILE: 23006162-CG700.DWG

DESIGNED BY: DJR

DRAWN BY: BAN

CHECKED BY: CBG

APPROVED BY: DJR







COPYRIGHT:

SHEET TITLE

TAXIWAY A3 CROSS  
SECTION - 1

SHEET 44 OF 48  
CG741

Path: K:\Taylorville\A\23006162.dwg, Rwd\27Rehab\Draw\Sheets\23006162-CG700.dwg  
Date: Wednesday, March 26, 2025 2:28:18 PM

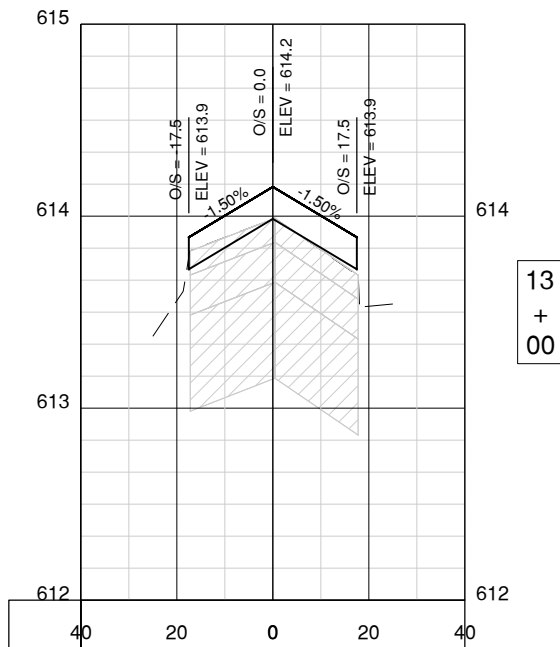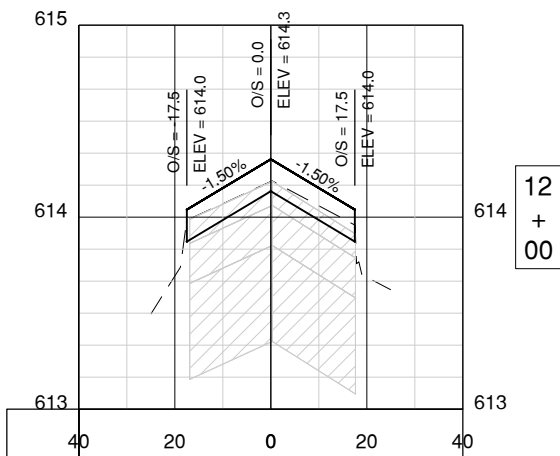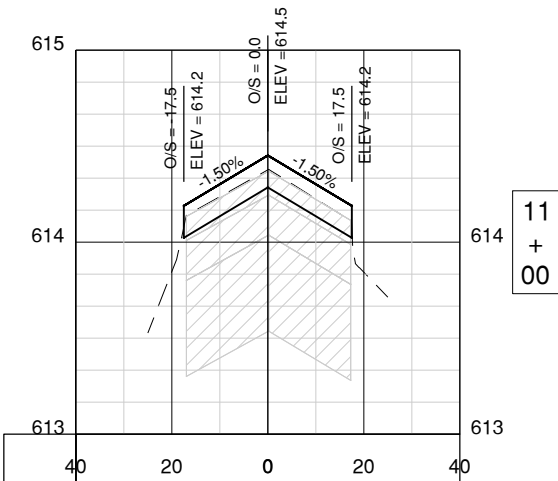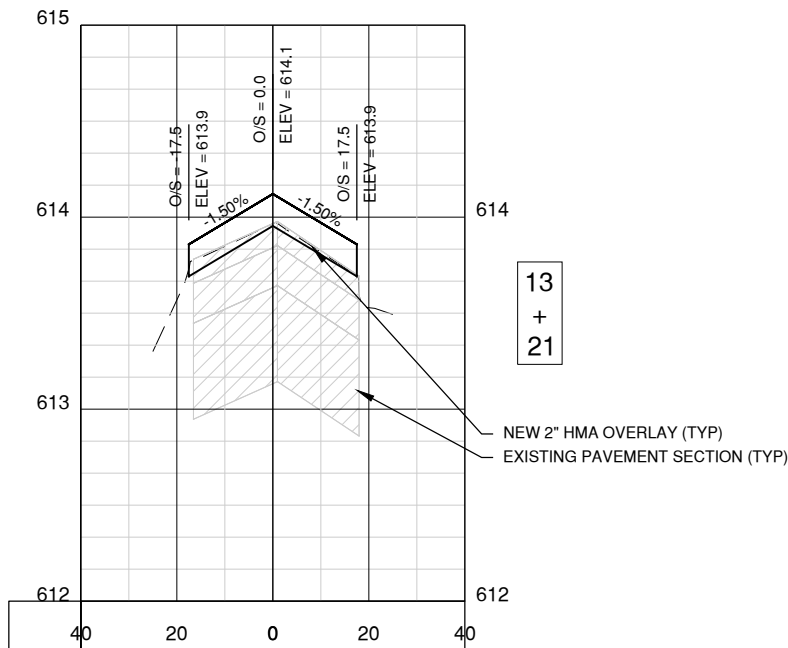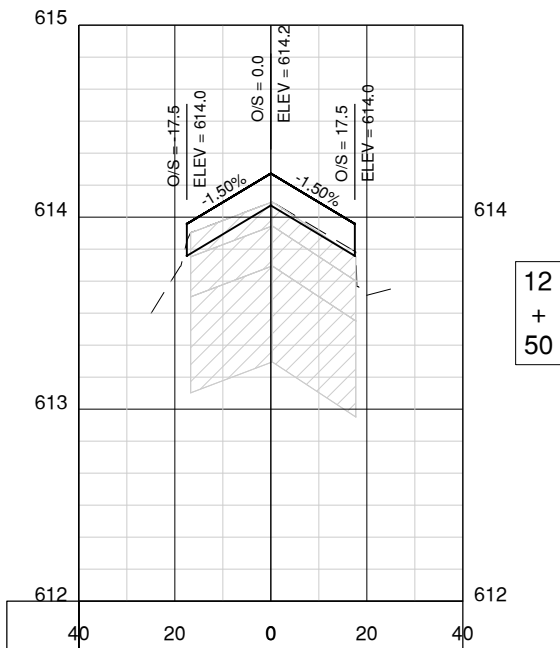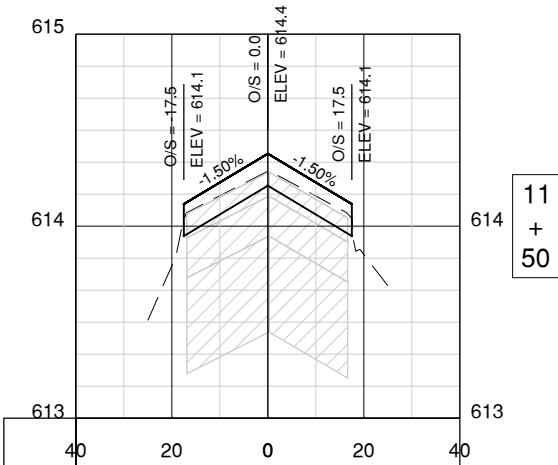

License No. 184-000613

CONSULTANTS

THIS BAR IS EQUAL TO 2" AT FULL SCALE (34X22).

100% DESIGN PLANS  
2/28/2025

REHABILITATE RUNWAY 9-27

OWNER



CITY OF TAYLORVILLE  
TAYLORVILLE MUNICIPAL  
AIRPORT  
TAYLORVILLE, ILLINOIS

MARK DATE DESCRIPTION

CONTRACT: TA007

CMT PROJECT NO:230061-62

CAD DWG FILE: 23006162-CG700.DWG

DESIGNED BY: DJR

DRAWN BY: BAN

CHECKED BY: CBG

APPROVED BY: DJR

COPYRIGHT:

SHEET TITLE

TAXIWAY A3 CROSS  
SECTION - 2

CG742  
SHEET 45 OF 48

THIS BAR IS EQUAL TO 2" AT FULL SCALE (34X22).

100% DESIGN PLANS  
2/28/2025

REHABILITATE RUNWAY 9-27

OWNER

CITY OF TAYLORVILLE  
TAYLORVILLE MUNICIPAL  
AIRPORT  
TAYLORVILLE, ILLINOIS

|      |      |             |
|------|------|-------------|
|      |      |             |
|      |      |             |
|      |      |             |
|      |      |             |
|      |      |             |
| MARK | DATE | DESCRIPTION |

CONTRACT: TA007

CMT PROJECT NO230061-62

CAD DWG FILE: 23006162-CG700.DWG

DESIGNED BY: DJR

DRAWN BY: BAN

CHECKED BY:      CBG

APPROVED BY: D.IR







COPYRIGHT:

SHEET TITLE


TAXIWAY A3 CROSS  
SECTION - 3

CG743


SHEET 46 OF 48

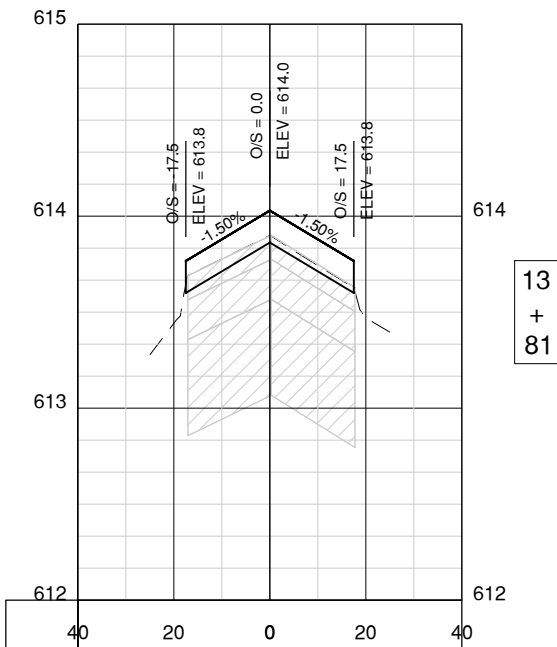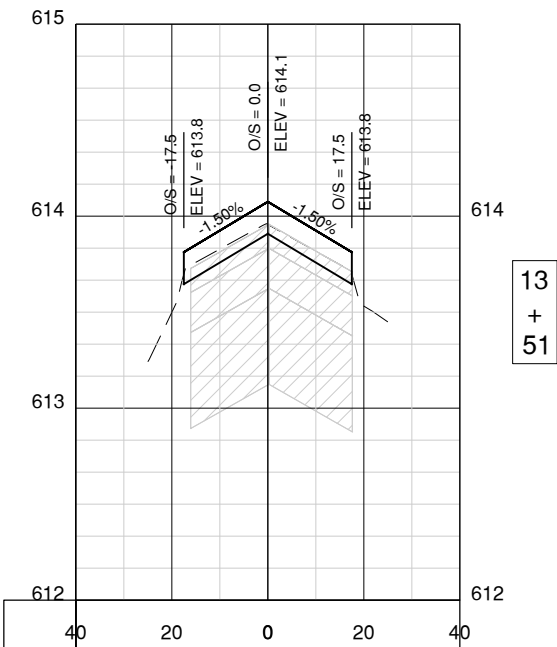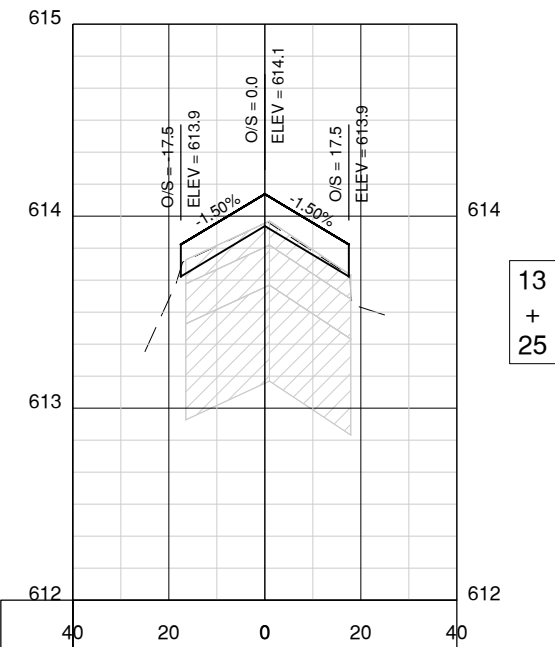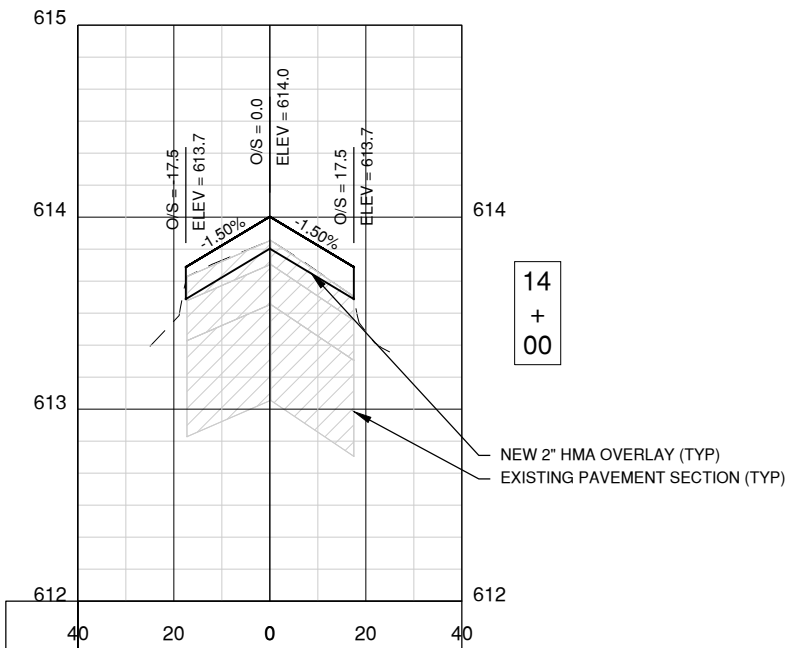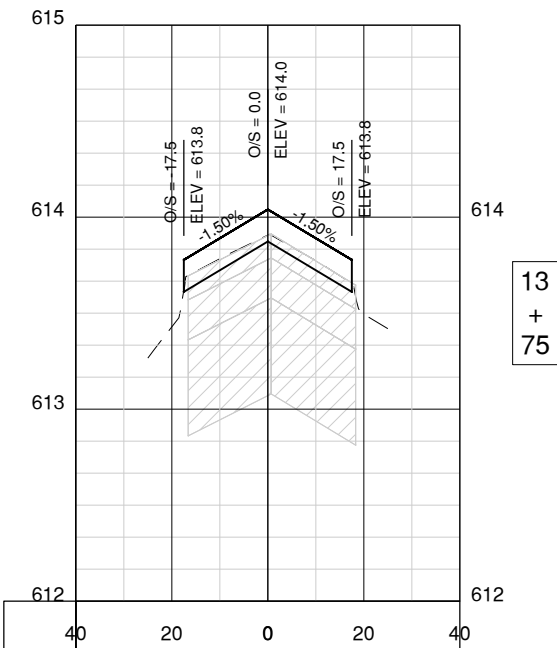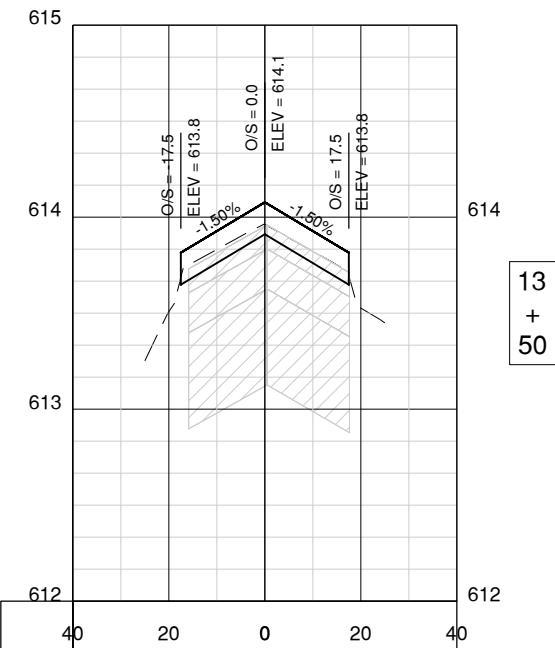


Path: K:\Taylorville\A023006162-00\_Rwd27Rehab\Draw\Sheets\23006162-CG700.dwg  
Date: Wednesday, March 26, 2025 2:28:28 PM

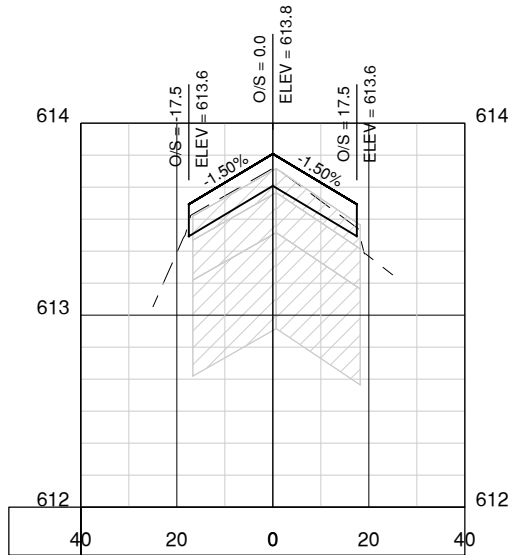


15  
+  
08

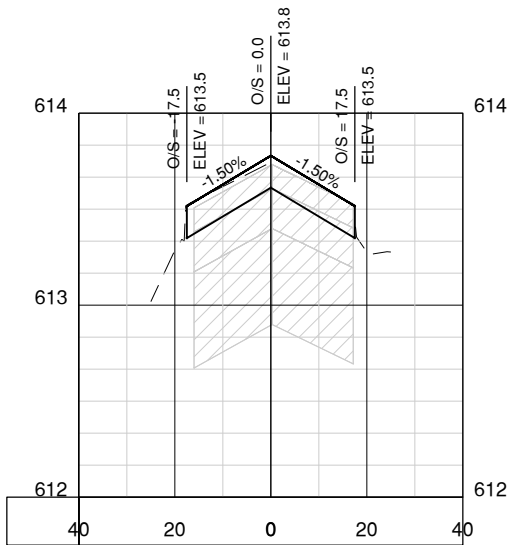


15  
+  
50

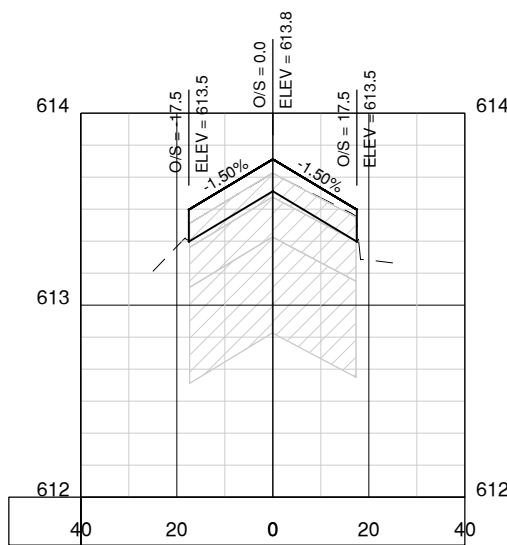


16  
+  
50

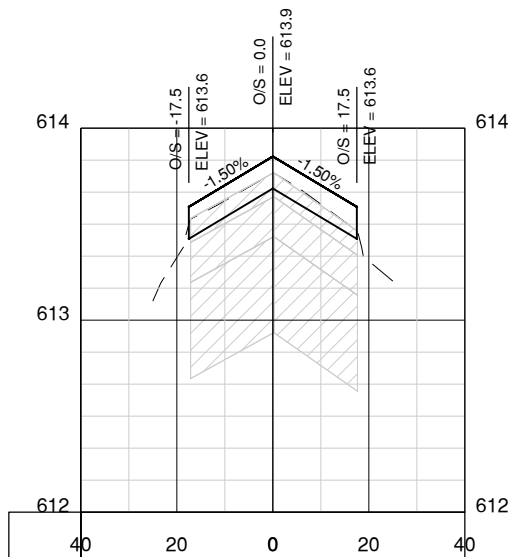

15  
+  
00

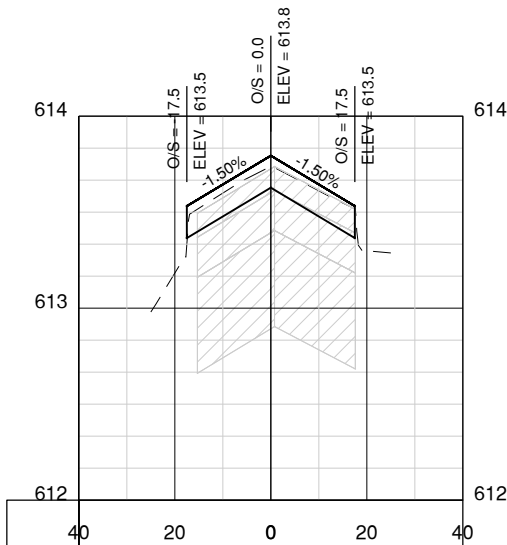


15  
+  
39

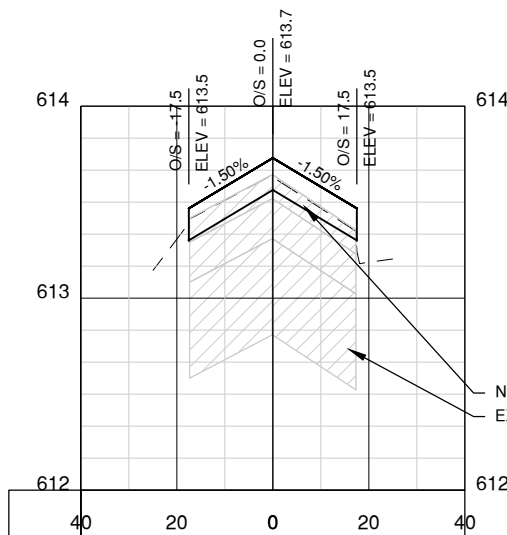


16  
+  
00


NEW 2" HMA OVERLAY (TYP)  
EXISTING PAVEMENT SECTION (TYP)

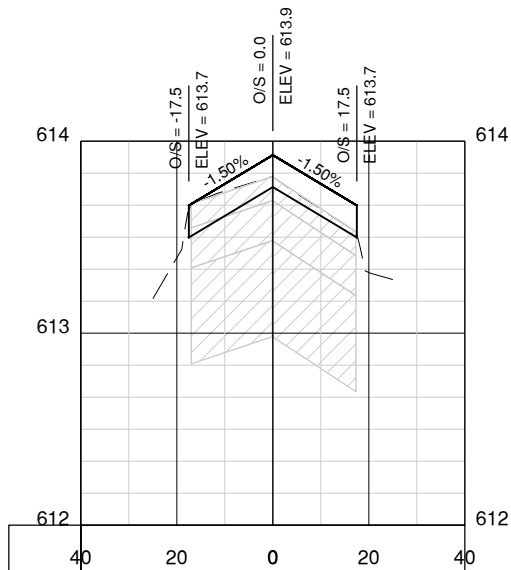

14  
+  
50

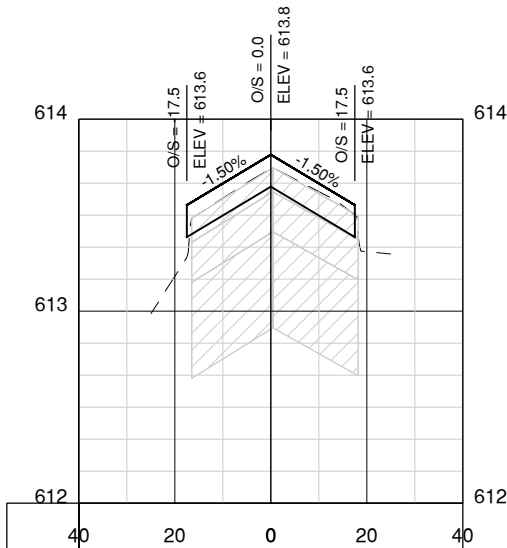

15  
+  
25

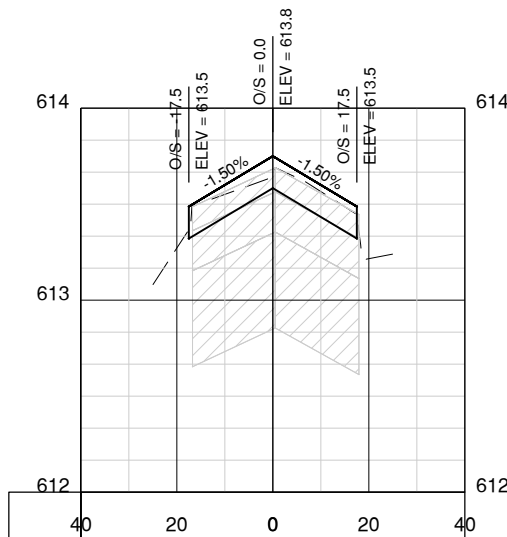

15  
+  
69



License No. 184-000613

CONSULTANTS

THIS BAR IS EQUAL TO 2" AT FULL SCALE (34X22).

100% DESIGN PLANS  
2/28/2025

REHABILITATE RUNWAY 9-27

OWNER



CITY OF TAYLORVILLE  
TAYLORVILLE MUNICIPAL  
AIRPORT  
TAYLORVILLE, ILLINOIS

MARK DATE DESCRIPTION

CONTRACT: TA007


CMT PROJECT NO: 230061-62  
CAD DWG FILE: 23006162-CG700.DWG  
DESIGNED BY: DJR  
DRAWN BY: BAN  
CHECKED BY: CBG  
APPROVED BY: DJR  
COPYRIGHT:

SHEET TITLE

TAXIWAY A3 CROSS  
SECTION - 4

CG744  
SHEET 47 OF 48



 

THIS BAR IS EQUAL TO 2" AT FULL SCALE (34X22)

100% DESIGN PLANS  
2/28/2025

REHABILITATE RUNWAY 9-27

OWNER



CITY OF TAYLORVILLE  
TAYLORVILLE MUNICIPAL  
AIRPORT  
TAYLORVILLE, ILLINOIS

|      |      |             |
|------|------|-------------|
|      |      |             |
|      |      |             |
|      |      |             |
|      |      |             |
|      |      |             |
| MARK | DATE | DESCRIPTION |

CONTRACT: TA001

CMT PROJECT NO. 230061-62

CAD DWG FILE: 23006162-CG700.DWG

|              |     |
|--------------|-----|
| DESIGNED BY: | DJR |
|--------------|-----|

DRAWN BY: BAN

|             |     |
|-------------|-----|
| DRAWN BY:   | DAN |
| CHECKED BY: | CBG |

APPROVED BY: DIB




COPYRIGHT:

SHEET TITLE

TAXIWAY A3 CROSS  
SECTION - 5

CG745

SHEET 48 OF 48

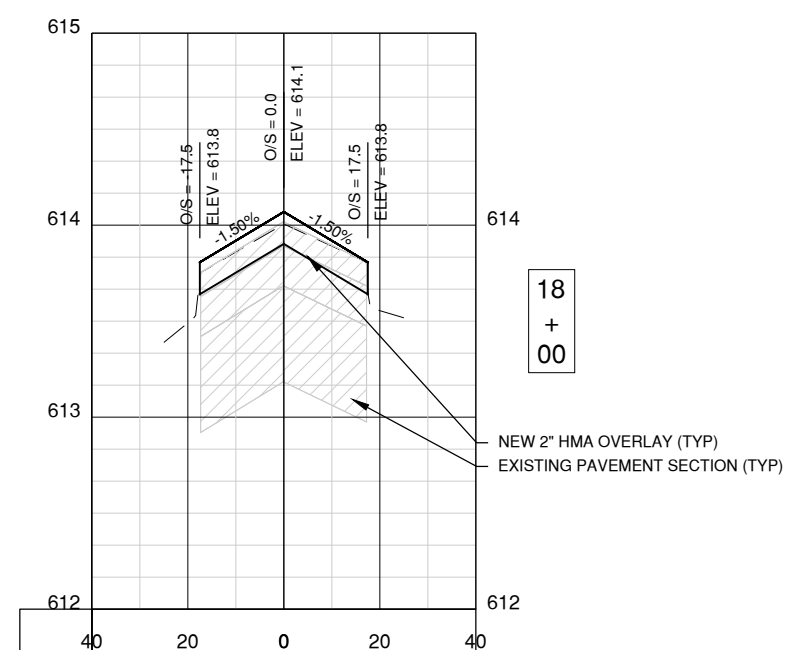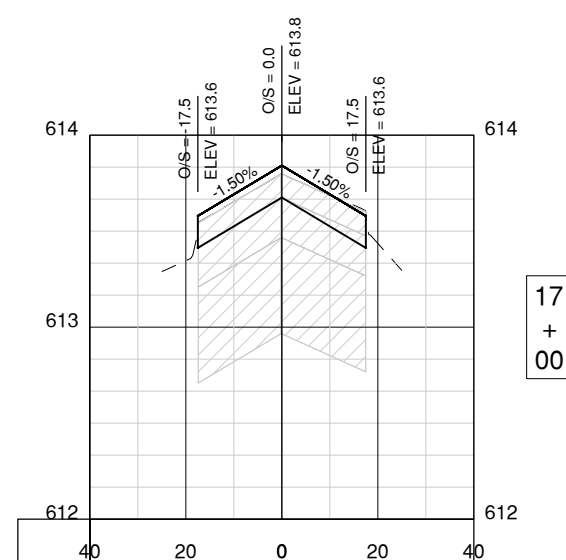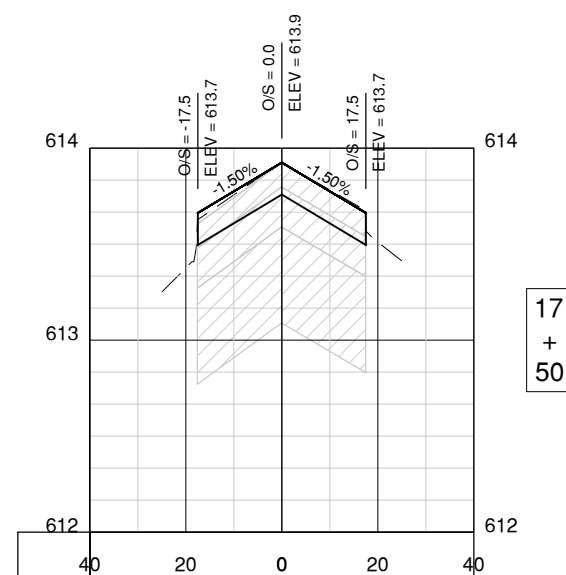

Path: K:\Taylorville\Ap\23006162-00\_Rwy927Rehab\Draw\Sheets\23006162-CG700.dwg  
Date: Wednesday, March 26, 2025 2:28:32 PM