


F.A.P. RTE.	SECTION	COUNTY	TOTAL SHEETS	SHEET NO.
315	34-4	HANCOCK	452	60
STA. 940+00		TO STA. 955+00		
FED. ROAD DIST. NO.		ILLINOIS FED. AID PROJECT		

D-86-951-02
CONTRACT NO. 72680


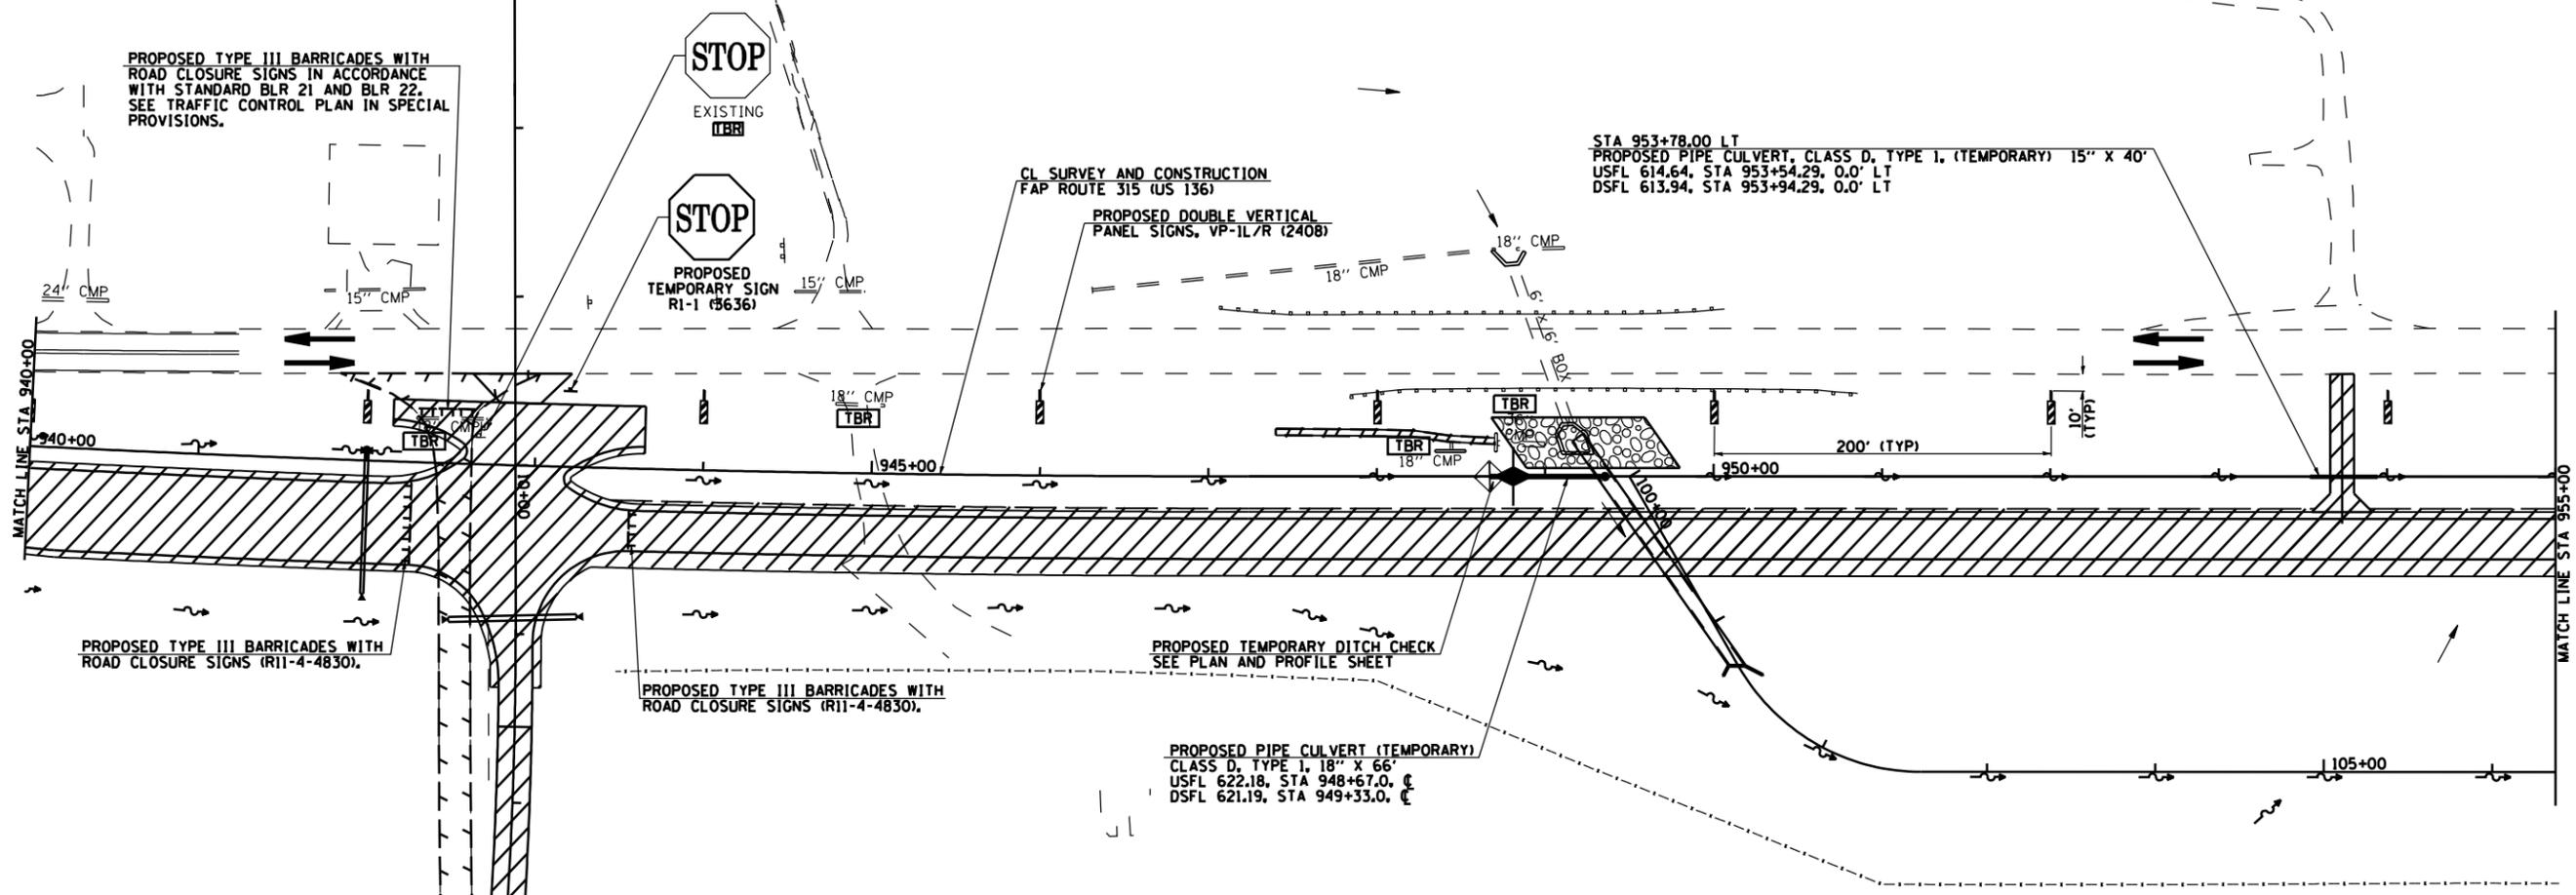


TWO WAY TRAFFIC ON EXISTING US 136

NOTES:
 FINAL SURFACE COURSE TO BE COMPLETED IN A LATER STAGE.
 TRAFFIC CONTROL AND PROTECTION ON US 136 SHALL BE IN ACCORDANCE WITH STANDARDS 701001, 701006, 701011, & 701326.
 FOR TR 198 CLOSURE, PROVIDE TRAFFIC CONTROL AND PROTECTION IN ACCORDANCE WITH STANDARDS BLR 21 AND 22. SEE TRAFFIC CONTROL PLAN IN SPECIAL PROVISIONS.
 TEMPORARY EROSION CONTROL ITEMS SHALL BE PLACED AS REQUIRED ON STAGE 1 TEMPORARY FINISHED GRADES AT THE LOCATIONS SHOWN IN THE STAGE 1 PLANS AND THE QUANTITY SCHEDULES AND AS DIRECTED BY THE ENGINEER.

PROPOSED TYPE III BARRICADES WITH ROAD CLOSURE SIGNS IN ACCORDANCE WITH STANDARD BLR 21 AND BLR 22. SEE TRAFFIC CONTROL PLAN IN SPECIAL PROVISIONS.

LEGEND

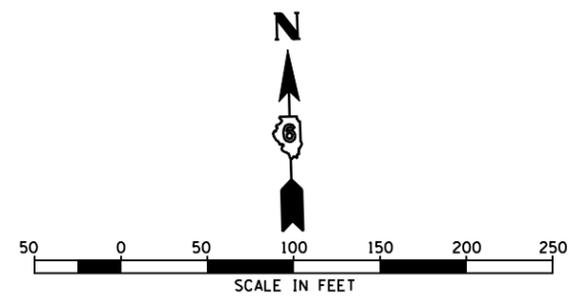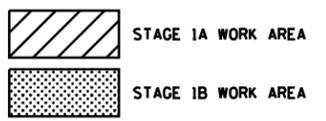

REVISIONS	
NAME	DATE

ILLINOIS DEPARTMENT OF TRANSPORTATION
 FAP ROUTE 315 (US RTE 136)
 TRAFFIC CONTROL DETAILS
 AND STAGING DETAILS
 STAGE 1 PLAN
 STA 940+00 TO STA 955+00
 SCALE: 1" = 50'-0"
 DATE 1/31/06
 DRAWN BY JCG
 CHECKED BY JRB