



F.A. ROUTE	SECTION	COUNTY	TOTAL SHEETS	SHEET NO.
0306	*	WILL	118	45
FHWA REGION NO.	ILLINOIS	PROJECT M-8003(200)		
* 01-00029-00-FP			CONTRACT NO. 83825	

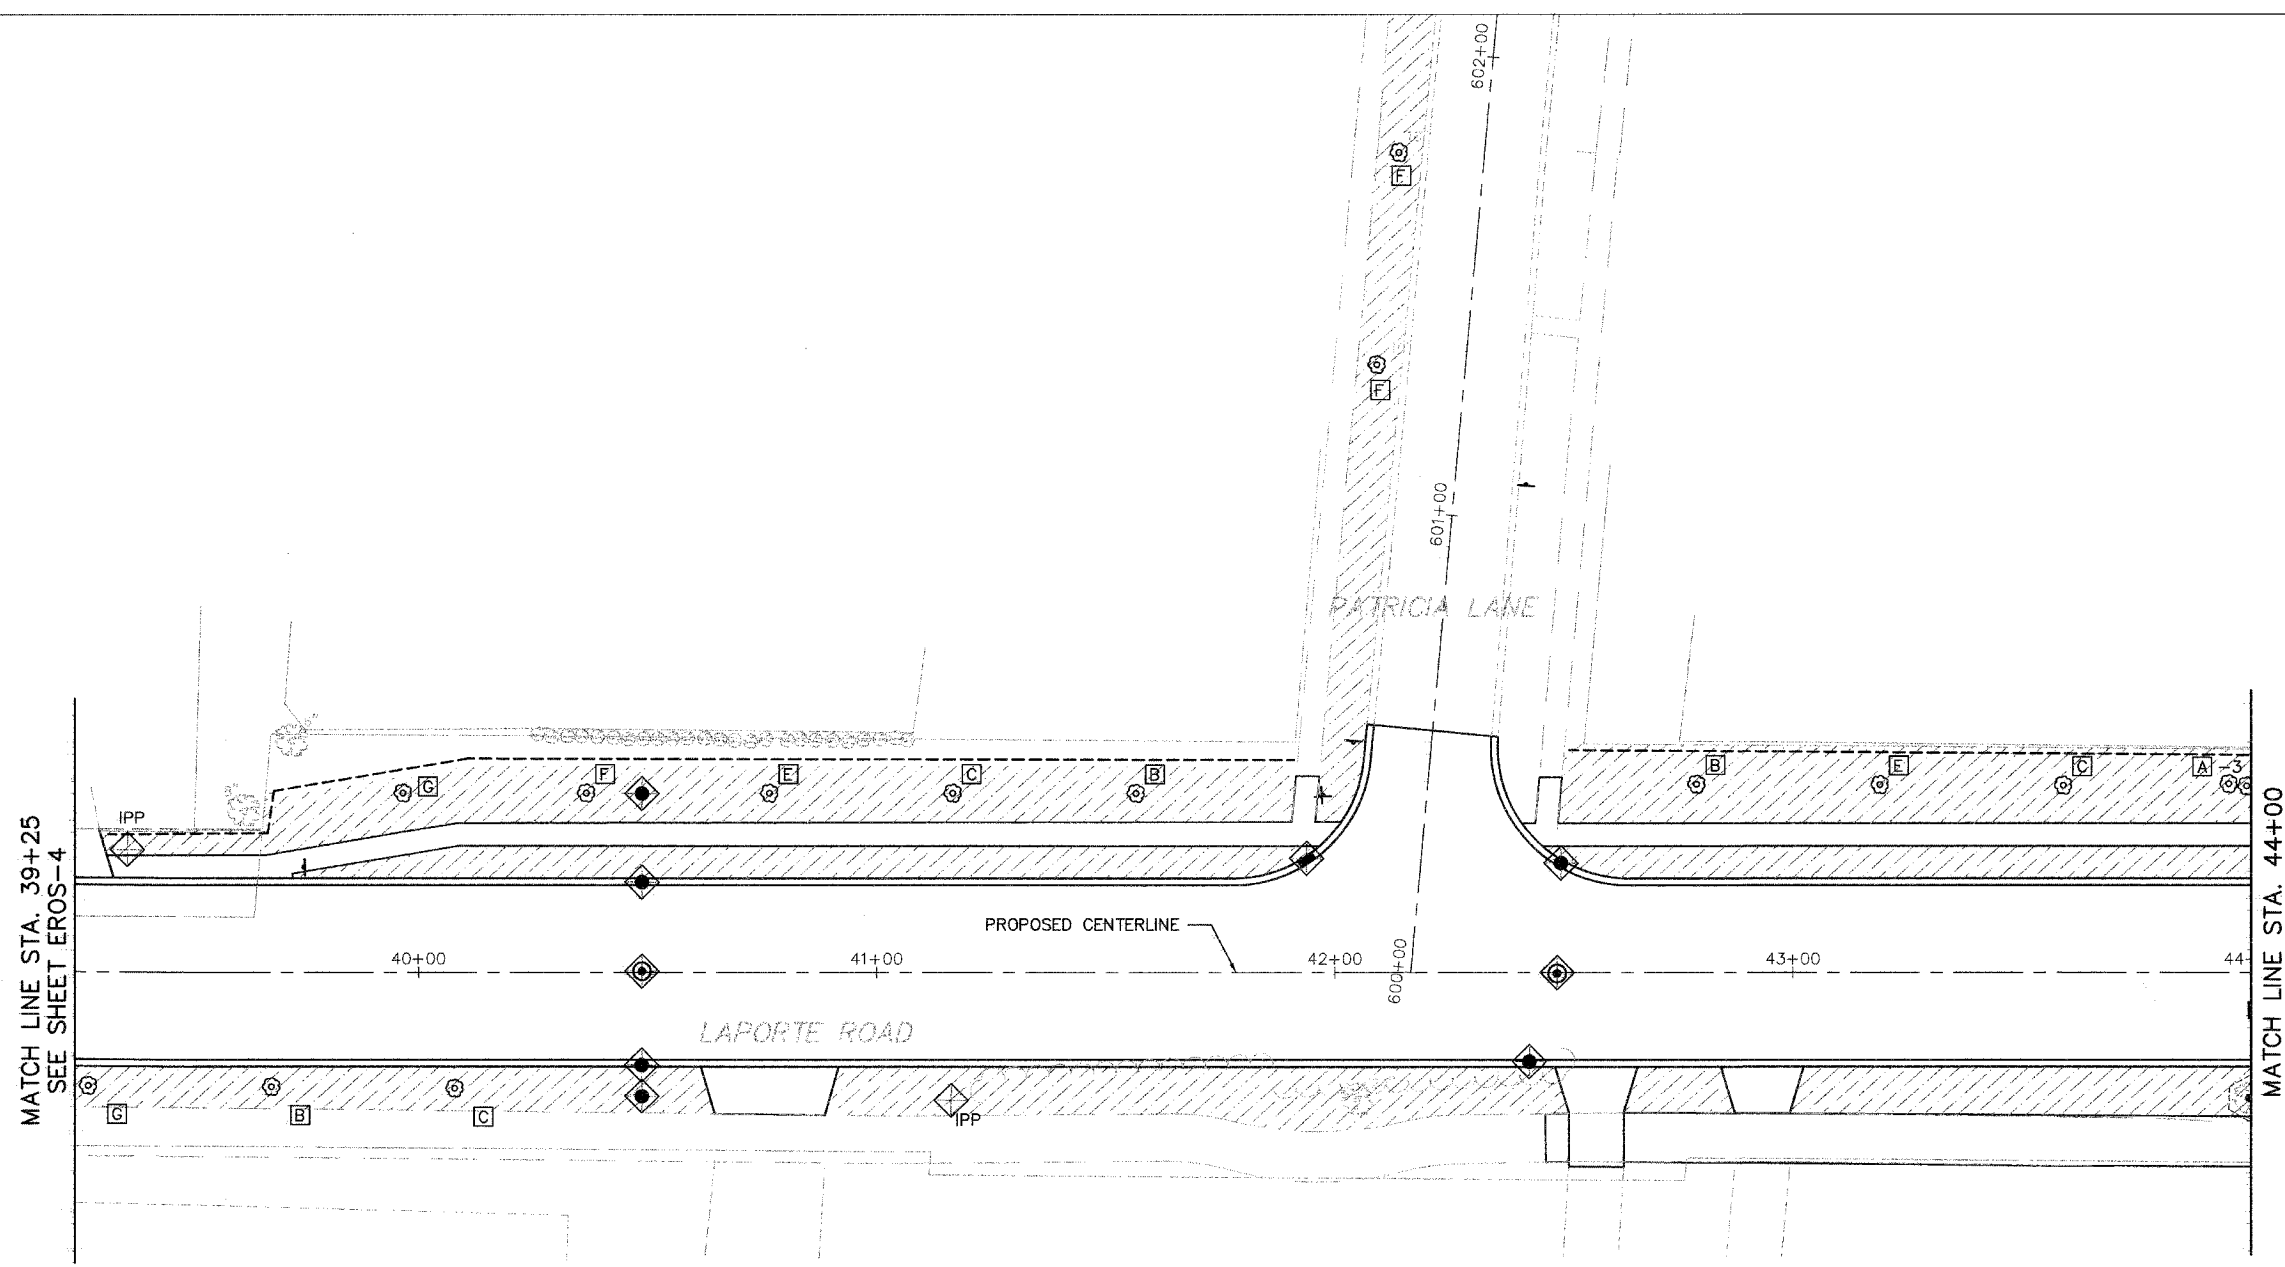

- [A] T-ACERX FREM AB 2-1/2
- [B] T-CELTIS OCCID 2-1/2
- [C] T-OSTRYA VIRG 2
- [D] T-QUERCUS MEUH 2
- [E] T-TILIA AMER RD 2-1/2
- [F] T-QUERCUS ELLIP 1-3/4
- [G] T-PYRUS C CH TF 2-1/2

LEGEND

- SODDING, TOPSOIL, FURNISH AND PLACE, 4"
- INLET FILTERS
- INLET AND PIPE PROTECTION
- TEMPORARY FENCE
- TREE TRUNK PROTECTION
- PERIMETER EROSION BARRIER

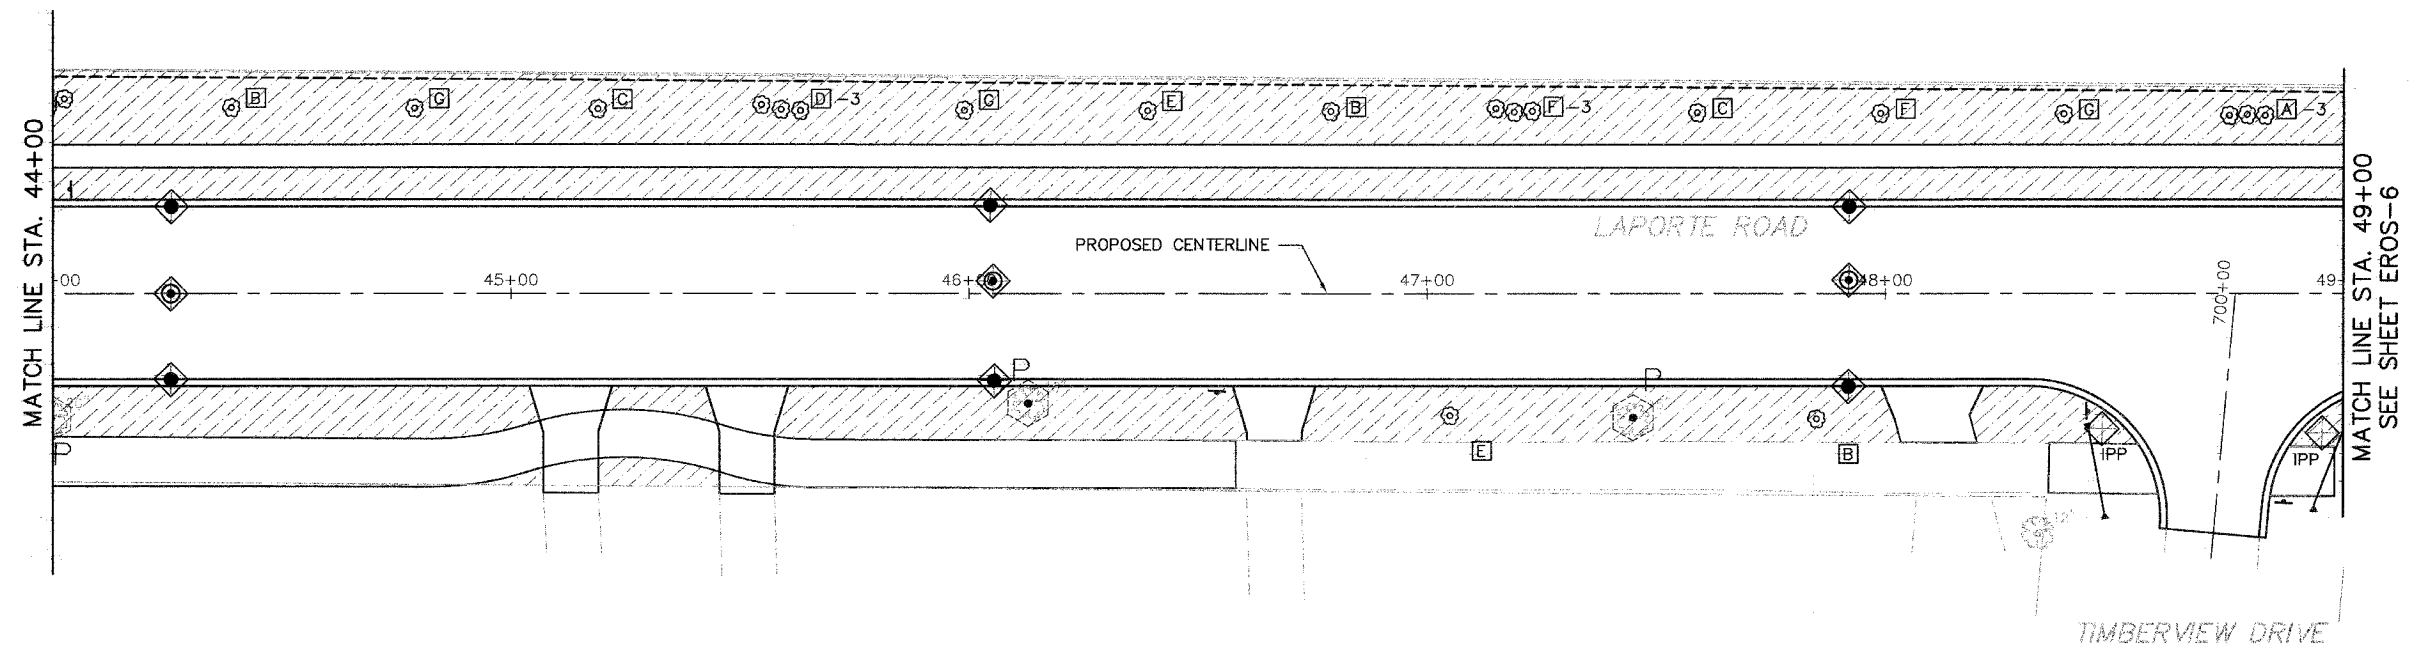

EROS-5

CG Clorba Group, Inc.
 CONSULTING ENGINEERS
 6507 North Cumberland Avenue, Suite 402 Chicago, Illinois 60666
 Tel. 773.773.4008 Fax 773.773.4014 Email clog@clorba.com

VILLAGE OF MOKENA
 LAPORTE ROAD REHABILITATION

**EROSION CONTROL AND LANDSCAPING PLAN
 STATION 39+25 TO 49+00**

DESIGN: MRJ
 DRAWN: DJS/EAB
 CHECKED: RCD

DATE: DEC. 2005
 SCALE: 1"=20'
 FILE NO.: 3232

PLU1 DATE: Feb 07, 2006 10:42pm
 FILENAME: N:\PROJECTS\Design\Erosion\3232-erosion-05.dwg