

ROUTE NO.	SECTION NO.	TOTAL SHEET NO.	SHEET NO.
F.A.U. 6578	03-00019-II-FP	98	69
F.A.U. 6679			
FED. ROAD DIST. NO.	COUNTY	PROJECT	
	PEORIA		
	ILLINOIS	M-5093 (104)	

CONTRACT NO. 89369

TEMPORARY DITCH CHECKS

LT. AND RT. STA. 10+100 - 2 EACH  
 LT. AND RT. STA. 10+120 - 2 EACH  
 LT. AND RT. STA. 10+130 - 2 EACH  
 LT. STA. 10+140 - 1 EACH  
 RT. STA. 10+150 - 1 EACH  
 LT. AND RT. STA. 10+160 - 2 EACH  
 LT. AND RT. STA. 10+180 - 2 EACH  
 SUBTOTAL = 12 EACH  
 EST. 3 APPLICATIONS  
 TOTAL THIS PAGE = 36 EACH

INLET AND PIPE PROTECTION

RT. STA. 10+138.875 - 1 EACH  
 LT. AND RT. STA. 10+212.930 - 2 EACH  
 LT. STA. 10+244.210 - 1 EACH  
 RT. STA. 10+254.000 - 1 EACH  
 LT. STA. 10+273.430 - 1 EACH  
 RT. STA. 10+288.000 - 1 EACH  
 LT. STA. 10+305.250 - 1 EACH  
 RT. STA. 10+331.000 - 1 EACH  
 LT. STA. 10+338.000 - 1 EACH  
 RT. STA. 10+358.000 - 1 EACH  
 LT. STA. 10+372.040 - 1 EACH  
 TOTAL THIS PAGE = 12 EACH

PERIMETER EROSION BARRIER


RT. STA. 10+084.420 TO RT. STA. 10+380 - 586.7 m  
 LT. STA. 10+180 TO LT. STA. 10+380 - 160.0 m  
 TOTAL THIS PAGE = 746.7 m

TEMPORARY EROSION CONTROL SEEDINGS

STA. 10+084.420 TO STA. 10+380 - 44 KG  
 SUBTOTAL = 44 KG  
 ESTIMATE 3 APPLICATIONS  
 TOTAL THIS PAGE = 132 KG

MULCH, METHOD 2 (TEMPORARY MULCH)

STA. 10+084.420 TO STA. 10+380 - 0.40 HA  
 TOTAL THIS PAGE = 0.40 HA

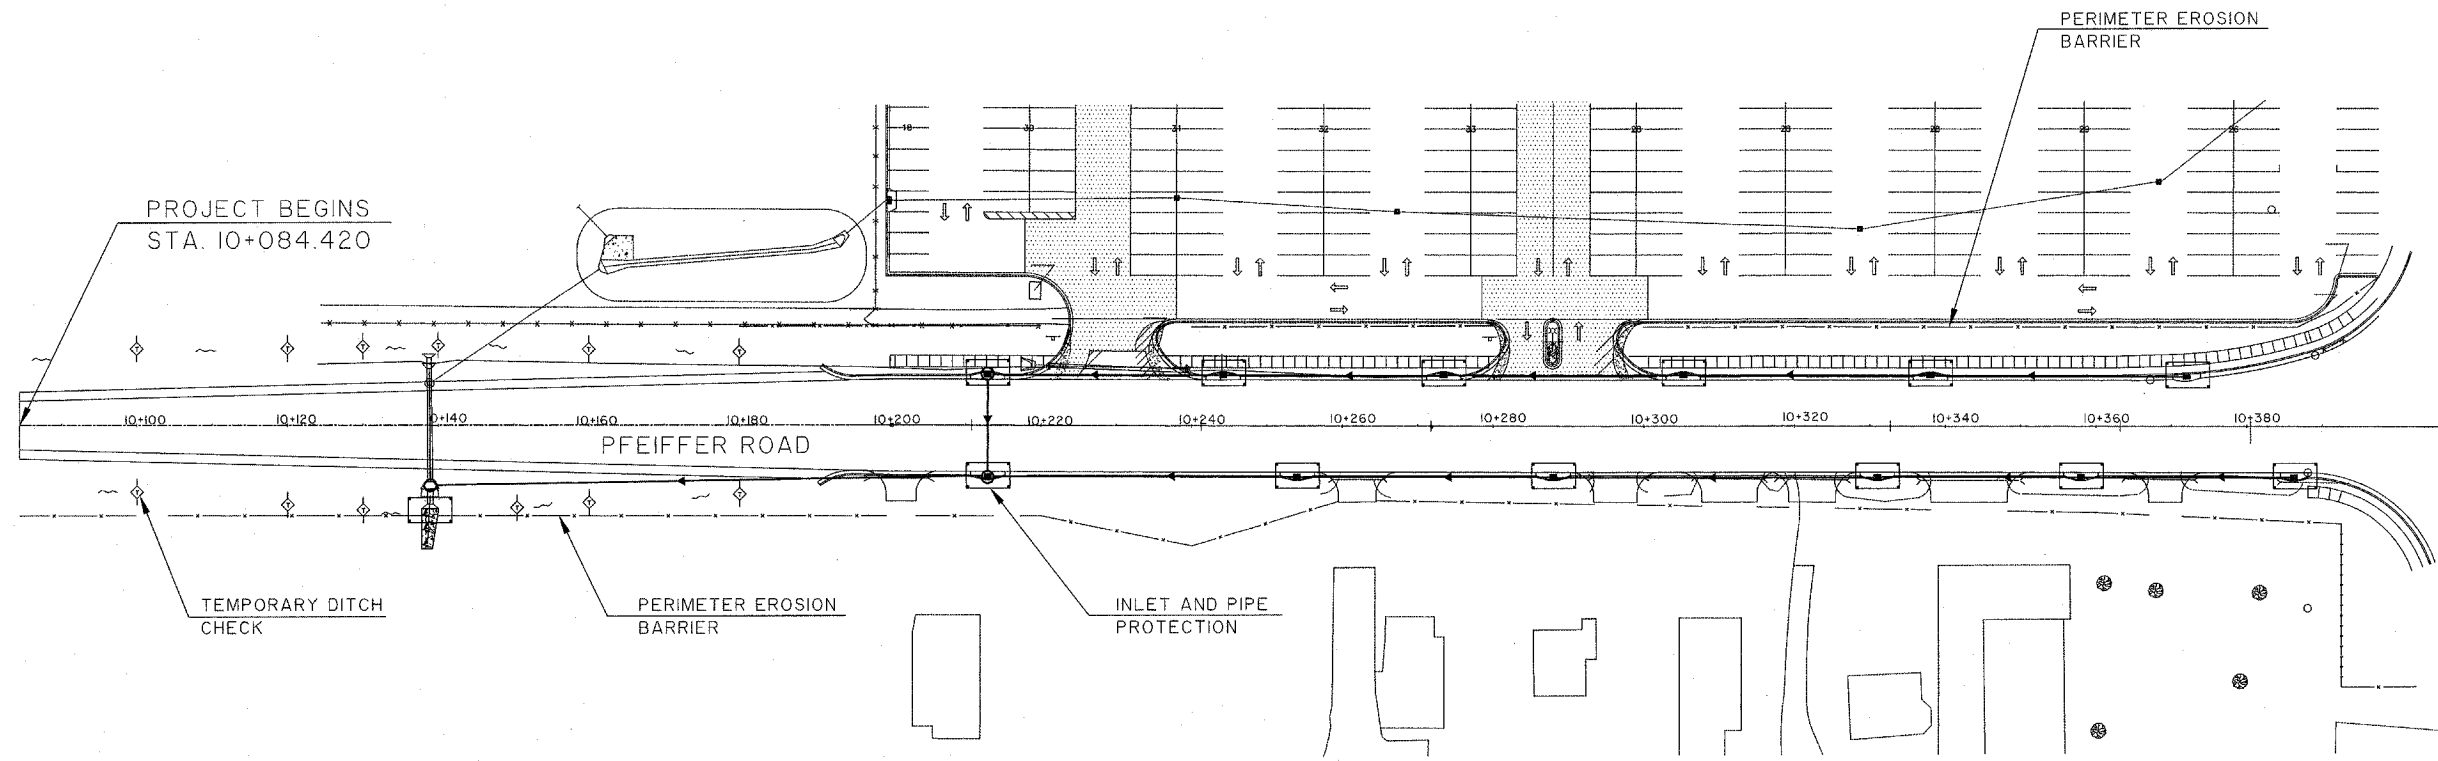

GENERAL NOTES:

1. THE CONSTRUCTION LIMITS WILL BE STAKED BY THE CONTRACTOR PRIOR TO COMMENCING CONSTRUCTION. THE PERIMETER EROSION BARRIER SHALL BE PLACED ON THE CONSTRUCTION LIMIT LINES.
2. TEMPORARY EROSION CONTROL MEASURES SHALL BE INSTALLED BEFORE ANY SOIL DISTURBING ACTIVITIES.
3. THIS EROSION CONTROL PLAN MAY BE CHANGED AND UPDATED ACCORDING TO OBSERVED FIELD PERFORMANCE OF THE EROSION CONTROL MEASURES.
4. TEMPORARY EROSION CONTROLS WILL NOT BE PAID FOR UNLESS THEY ARE PROPERLY INSTALLED.
5. TEMPORARY EROSION CONTROL SEEDING SHALL BE APPLIED EVERY SEVEN (7) DAYS IN ACCORDANCE WITH ARTICLE 280.04(f) OF THE STANDARD SPECIFICATIONS FOR ROAD AND BRIDGE CONSTRUCTION.
6. TEMPORARY MULCH SHALL BE PLACED OVER TEMPORARY SEEDING FOR THE WINTER SHUTDOWN, OR AS DIRECTED BY THE ENGINEER.

STORM WATER POLLUTION  
 PREVENTION PLAN  
 PFEIFFER ROAD  
 STA. 10+084.420 TO STA. 10+380.000  
 NOT TO SCALE