


CONTRACT NO. 62700



F.A. ROUTE NO.	SECTION	COUNTY	TOTAL SHEETS	SHEET NO.
866	*	LAKE	554	107
FED. ROAD DIST. NO. ILLINOIS FED. AID PROJECT				
* (L-2[W,R];6,6A & 6 EXT) WRS-1				

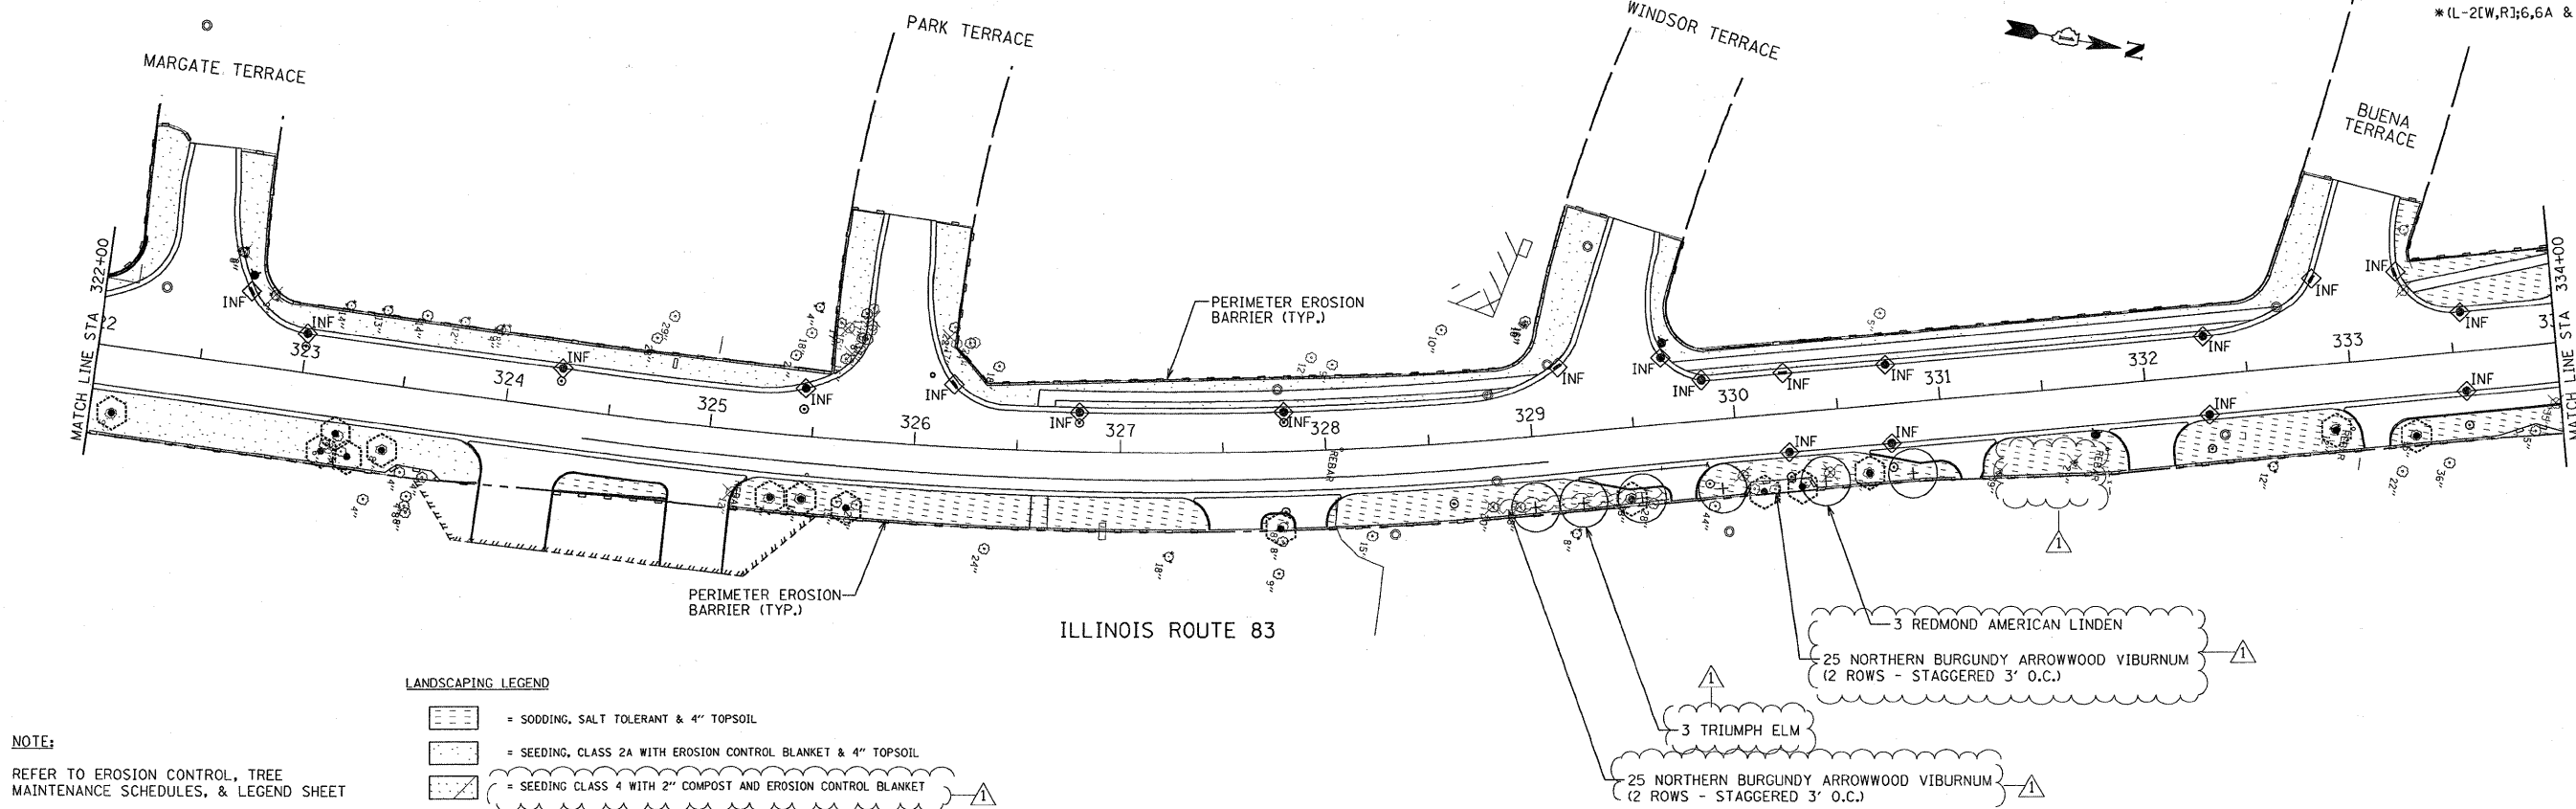

NOTE:
REFER TO EROSION CONTROL, TREE
MAINTENANCE SCHEDULES, & LEGEND SHEET

LANDSCAPING LEGEND

[Pattern]	= SODDING, SALT TOLERANT & 4" TOPSOIL
[Pattern]	= SEEDING, CLASS 2A WITH EROSION CONTROL BLANKET & 4" TOPSOIL
[Pattern]	= SEEDING CLASS 4 WITH 2" COMPOST AND EROSION CONTROL BLANKET

 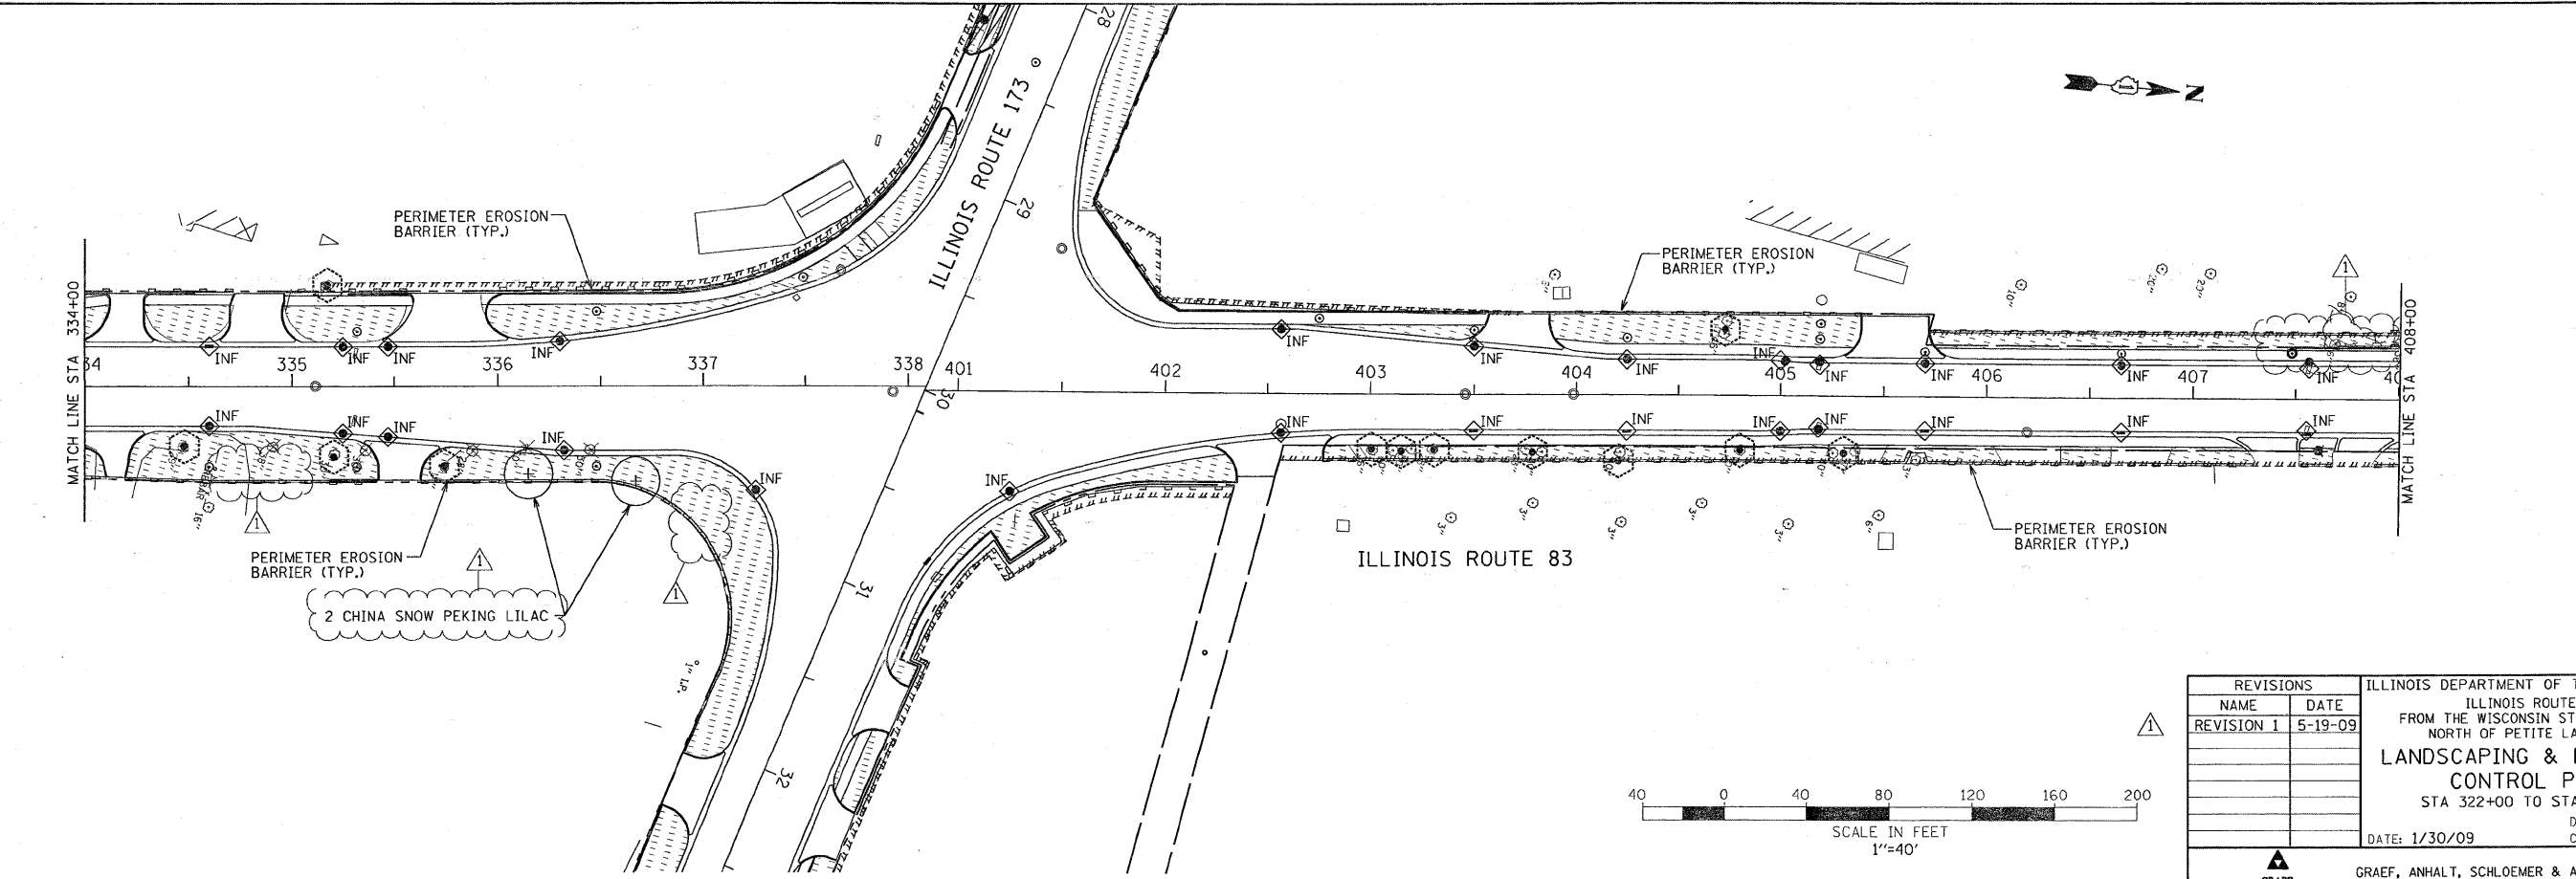

REVISIONS		NAME	DATE
REVISION 1			

ILLINOIS DEPARTMENT OF TRANSPORTATION
ILLINOIS ROUTE 83
FROM THE WISCONSIN STATE LINE TO
NORTH OF PETITE LAKE ROAD
**LANDSCAPING & EROSION
CONTROL PLAN**
STA 322+00 TO STA 408+00
DATE: 1/30/09
DRAWN BY: EUB
CHECKED BY: MW



**GRAEF
ANHALT
SCHLOEMER**

GRAEF, ANHALT, SCHLOEMER & ASSOCIATES, INC.
CHICAGO, ILLINOIS

G:\2004\024\N\res\p\res\1\ver\con08.dgn
5/20/2009 10:28:35 AM