
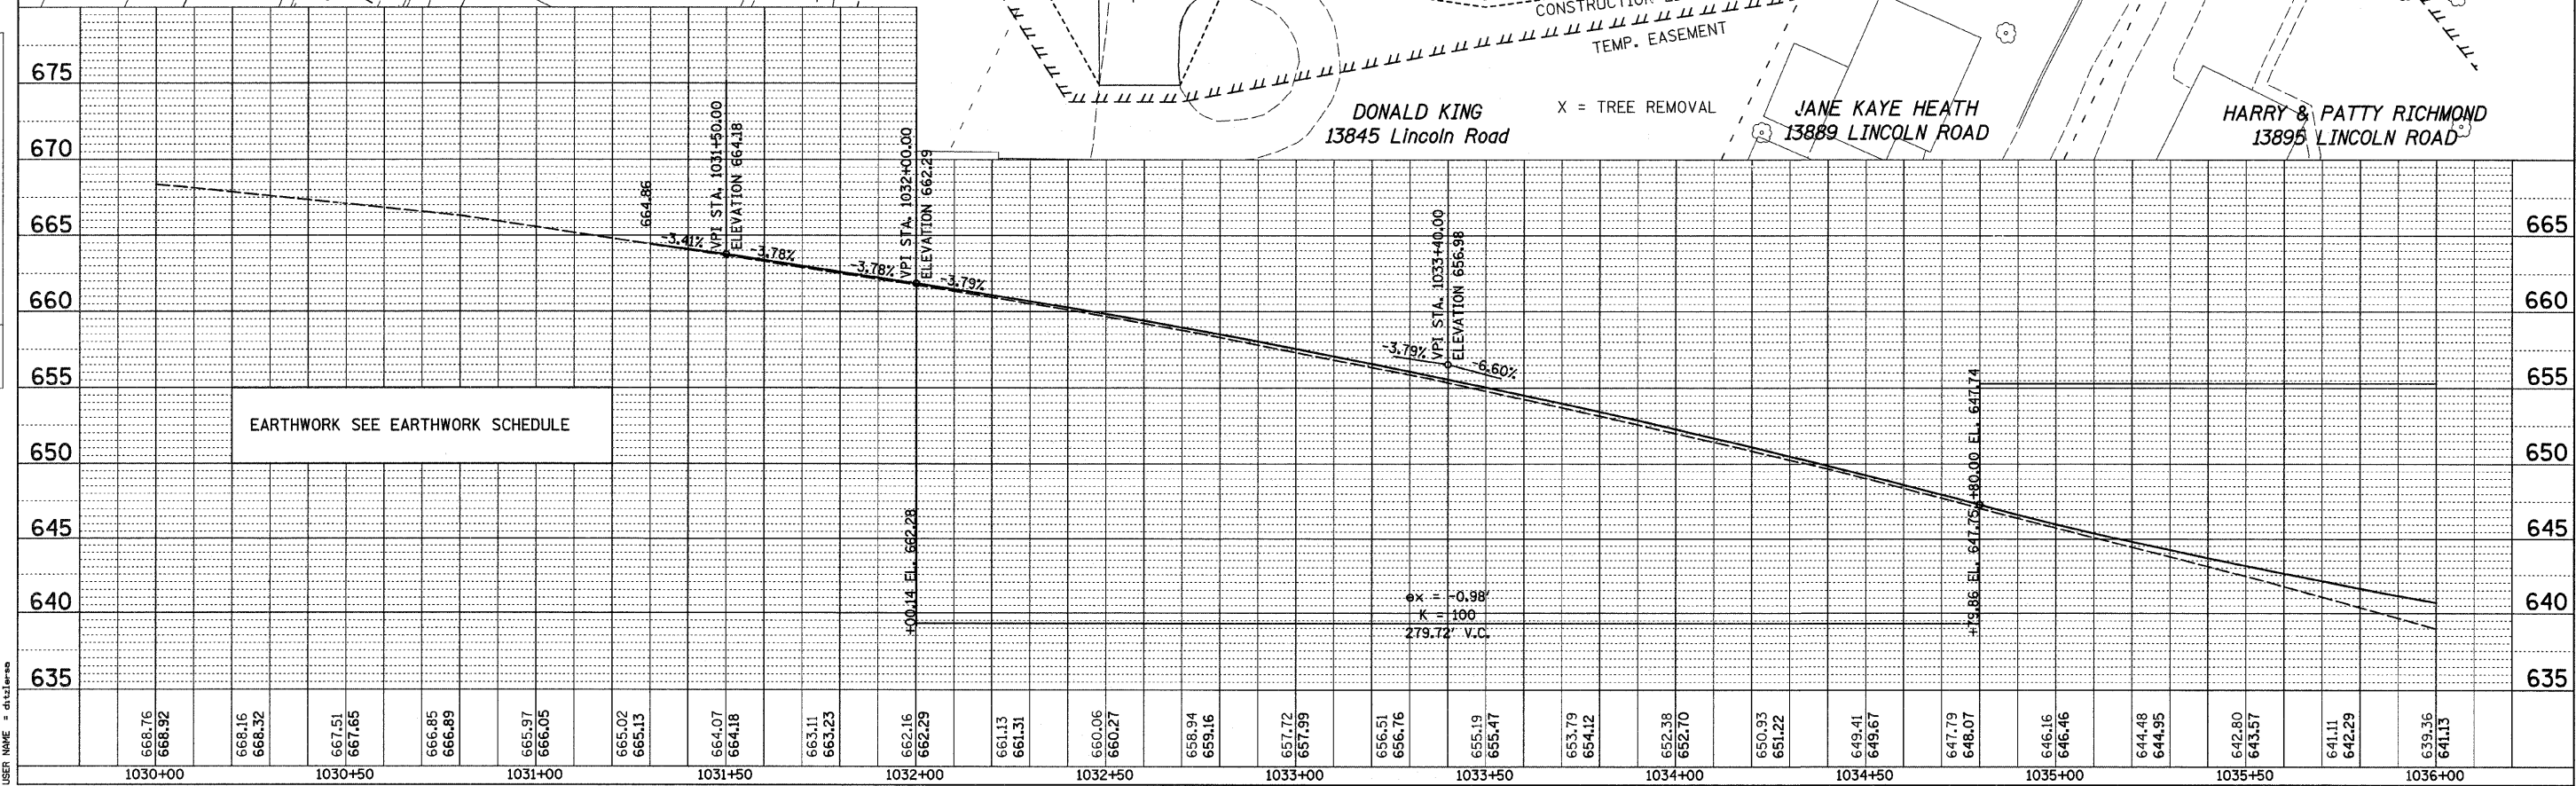


F.A.P. RTE.	SECTION	COUNTY	TOTAL SHEETS	SHEET NO.
309	(17)RB	WHITESIDE	376	24
STA.		TO STA.		
FED. ROAD DIST. NO.		ILLINOIS FED. AID PROJECT		

PLAN	DATE
BY	
DATE	
BY	
DATE	

PROFILE	DATE
BY	
DATE	
BY	
DATE	

PLOT DATE = Fri Mar 13 09:30:05 2009
 FILE NAME = c:\pvc\work\p1001\DTZ\LESA\64B74\1996p.plt.dgn
 PLOT SCALE = 21/795 / IN.
 USER NAME = dtzle

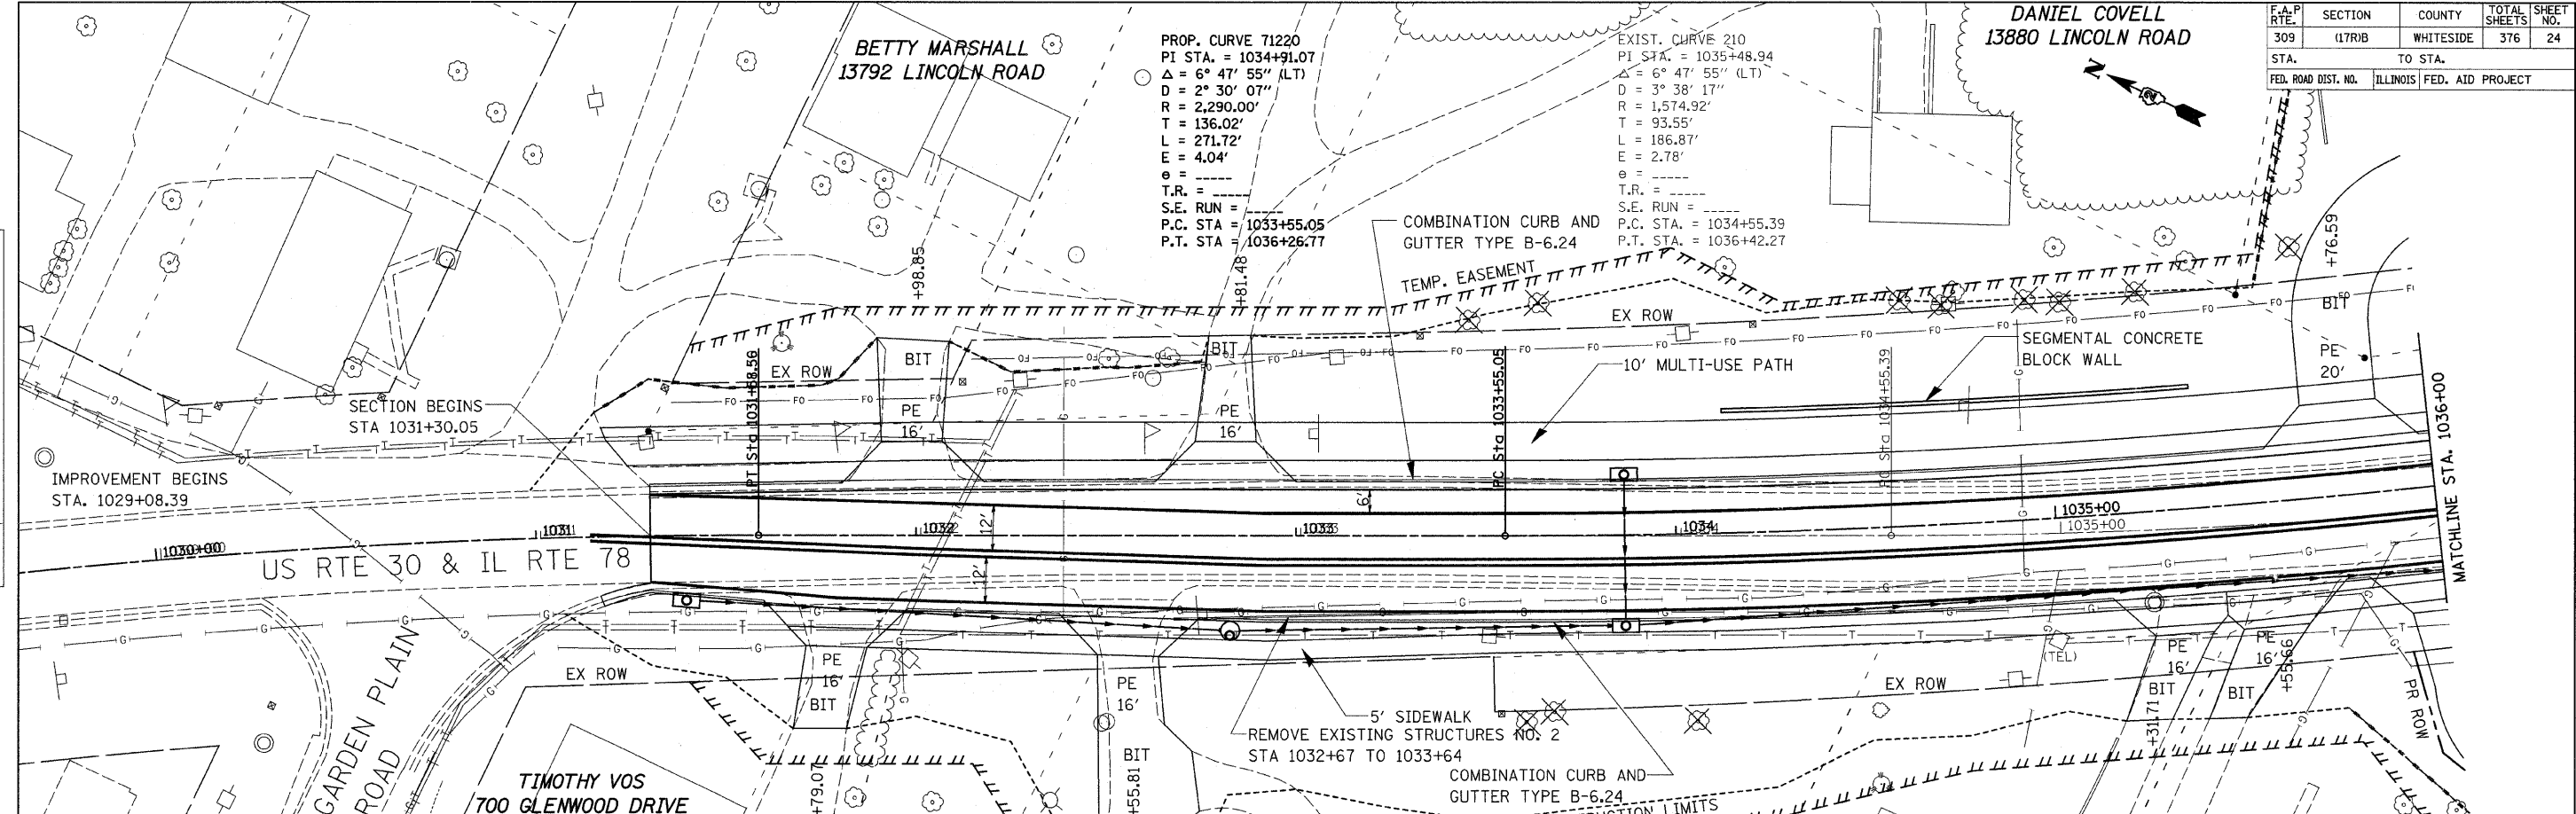

PLAN AND PROFILE