



SEC. 24, T.19N., R.8E., 3rd P.M.
CHAMPAIGN COUNTY, ILLINOIS

CONTRACT NO. 91397

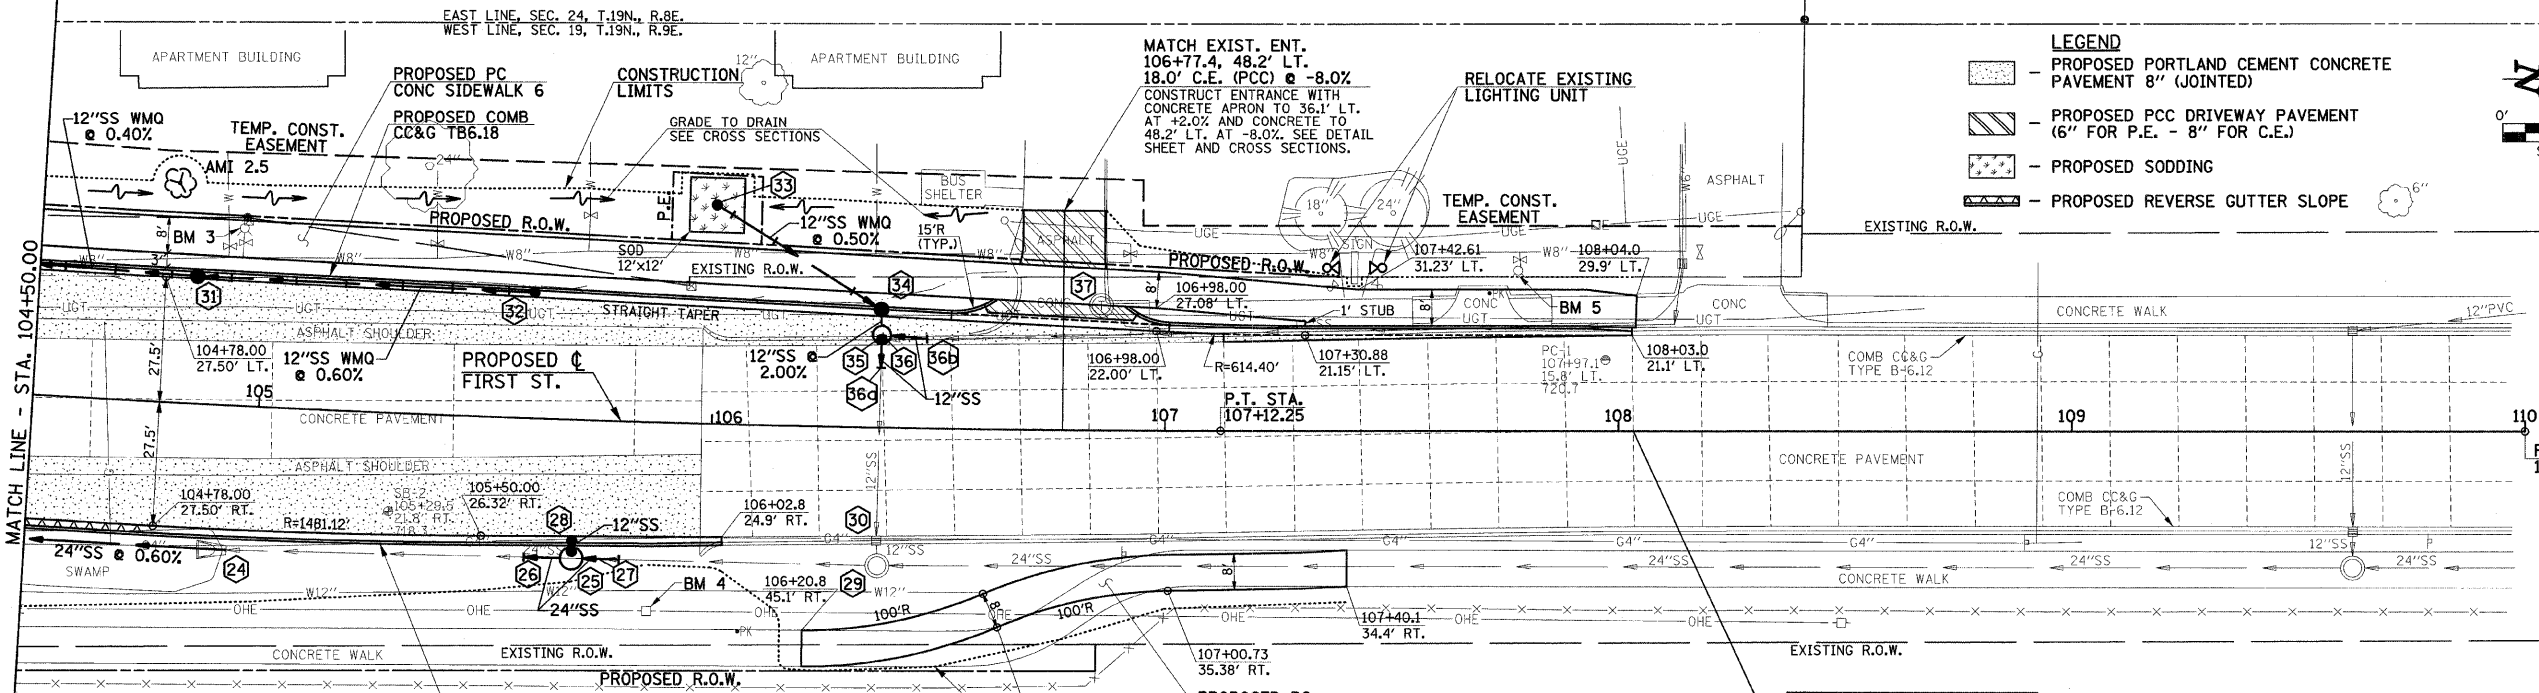

- LEGEND**
- PROPOSED PORTLAND CEMENT CONCRETE PAVEMENT 8" (JOINTED)
 - PROPOSED PCC DRIVEWAY PAVEMENT (6" FOR P.E. - 8" FOR C.E.)
 - PROPOSED SODDING
 - PROPOSED REVERSE GUTTER SLOPE

 

PROPOSED $\frac{1}{2}$ FIRST STREET
CURVE DATA

P.I. STA. 103+75.02
 $\Delta = 8^{\circ}49'12''$
D = 118'19"
T = 338.57'
R = 4390.00'
L = 675.79'
E = 13.04'
P.C. STA. 100+36.46
P.T. STA. 107+12.25
S.E. = SEE PROPOSED TYPICAL SECTIONS AND INTERSECTION DETAILS

PROPOSED COMB CC&G TB6.18
TRANSITION GUTTER CROSS SLOPE FROM -6.0% AT STA. 102+50 TO +1.5% AT STA. 102+60.7 REVERSE GUTTER SLOPE TO MATCH PAVEMENT CROSS SLOPE FROM STA. 102+60.7 TO STA. 104+78 TRANSITION GUTTER CROSS SLOPE FROM +1.5% AT STA. 104+78 TO -6.0% AT STA. 104+88

END IMPROVEMENTS
FIRST STREET
STA. 108+03.30
(MATCH EXISTING)

FOR REMOVAL/RELOCATION PLAN
IN THIS AREA SEE SHEET NO. 14

SEE SCHEDULE OF QUANTITIES FOR
TYPICAL SECTION PAVEMENT PAY ITEMS
AND THEIR LOCATIONS.

SEC. 19, T.19N., R.9E., 3rd P.M.
CHAMPAIGN COUNTY, ILLINOIS

BM 3 - TOP CENTER CAP BOLT OF FIRE HYDRANT
ON WEST SIDE OF FIRST ST.
STA. 104+95, 39' LT.
ELEV. 720.77

BM 4 - PK NAIL IN EAST FACE OF POWER POLE
ON EAST SIDE OF FIRST ST.
STA. 105+87, 42' RT.
ELEV. 719.20


BM 5 - MOST NORTHEASTERLY TOP FLANGE BOLT
OF FIRE HYDRANT ON WEST SIDE OF
FIRST ST. - STA. 107+78, 35' LT.
ELEV. 722.92

TREE PLANTING SCHEDULE					
ABBREVIATION	BOTANICAL NAME	COMMON NAME	SIZE	STATION	OFFSET
AMI 2.5	ACER MIYABE "MORTON"	STATE STREET MIYABE MAPLE	2 1/2" C	104+80.0	48.0' LT.

(SEE DETAIL SHEET)

SEE PAVEMENT JOINTS, INTERSECTION DETAILS
AND DRAINAGE STRUCTURE AND PIPE SCHEDULES
FOR ADDITIONAL INFORMATION.

SEE THE STAGE CONSTRUCTION AND MAINTENANCE
OF TRAFFIC PLANS FOR THE VARIOUS STAGES AND
CONSTRUCTION SEQUENCES ON FIRST ST.

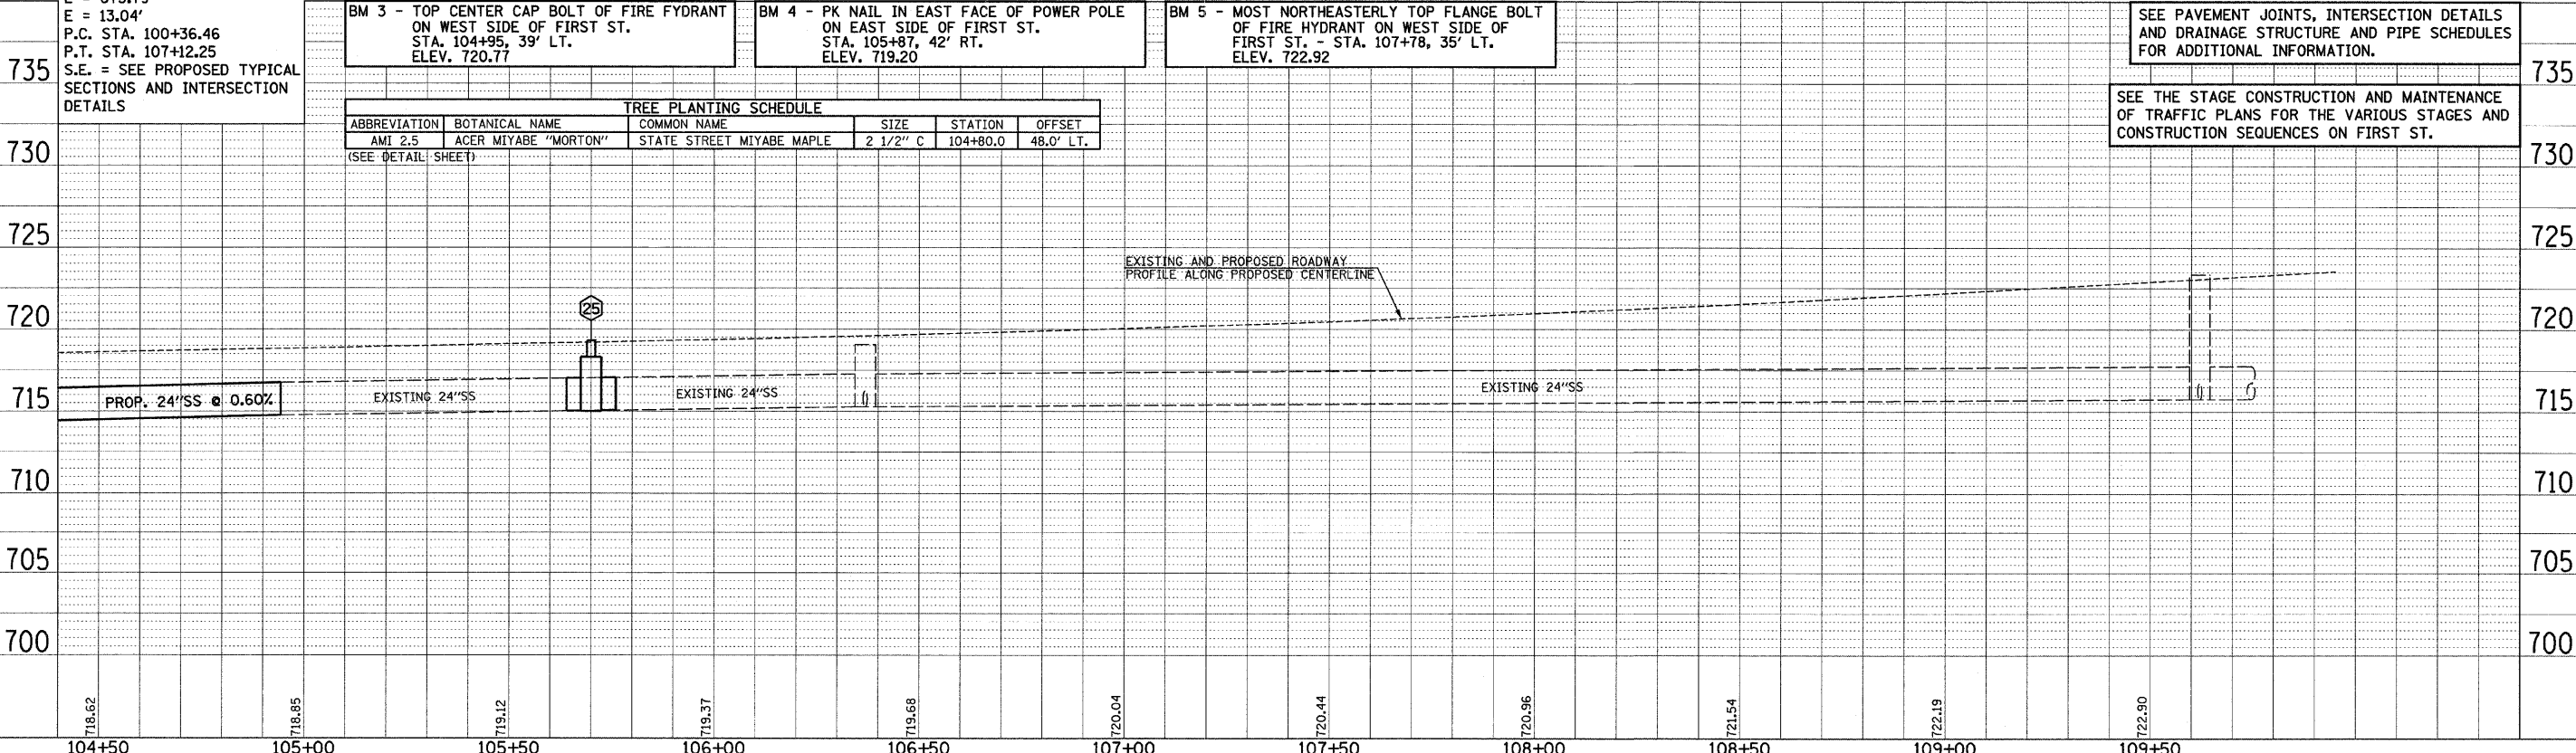

FILE NAME = p:\c0010461\plans\sheet\firstpp.dgn PLOT DATE = 2/6/2009 11:05:49 AM	DESIGNED - R.L.H.	REVISED -	STATE OF ILLINOIS DEPARTMENT OF TRANSPORTATION	PLAN AND PROFILE - FIRST STREET			F.A.U. RTE. 7170	SECTION 08-00277-00-PV	COUNTY CHAMPAIGN	TOTAL SHEETS 44	SHEET NO. 16
	DRAWN - J.L.B.	REVISED -					CONTRACT NO. 91397				
	CHECKED - J.T.P.	REVISED -		SCALE : 1"=20'			SHEET NO. 16 OF 44 SHEETS	STA. 104+50.00 TO STA. 110+00.00	FED. ROAD DIST. NO. ILLINOIS FED. AID PROJECT HD-5181 (044)		
	DATE - 2-09	REVISED -									