



PROPOSED FLOOR PLAN

SCALE: 1/4" = 1'-0"


 


DIMENSION DISCLAIMER:
ALL DIMENSIONS AS SHOWN ARE APPROXIMATE. CONTRACTOR TO VERIFY ACTUAL DIMENSIONS IN FIELD AND CONSIDER ANY VARIANCES WHEN CONDUCTING PROPOSED WORK. IN ORDER TO ACHIEVE DESIRED CONDITIONS, CONTRACTOR IS TO BRING TO ENGINEER'S ATTENTION ANY DISCREPANCIES WHICH WILL NOT ALLOW THE FINAL WORK TO BE COMPLETED AS REFLECTED IN THESE CONTRACT DRAWINGS.

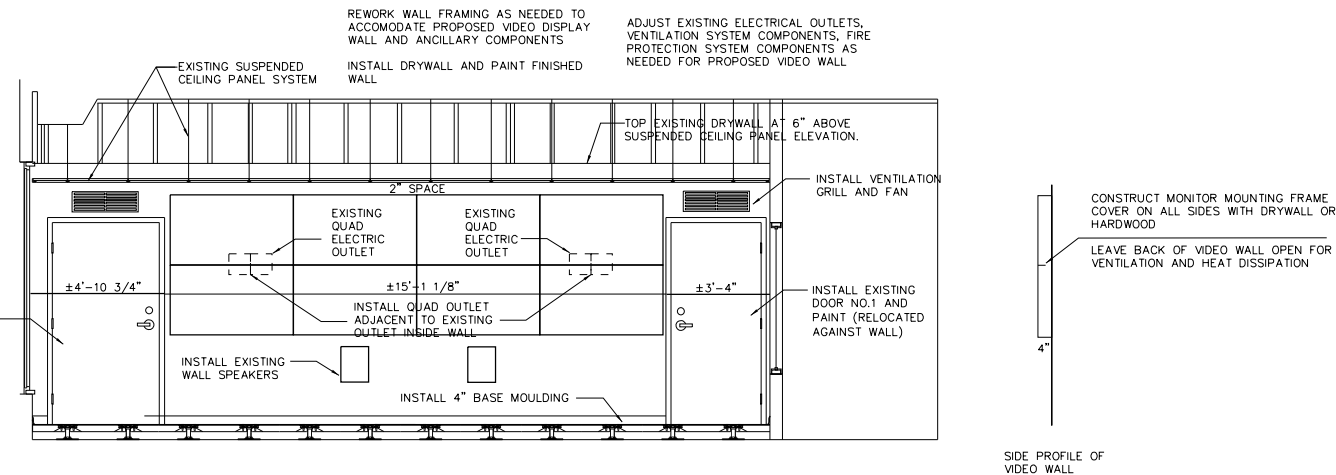


SECTION

SCALE: 3/8" = 1'-0"

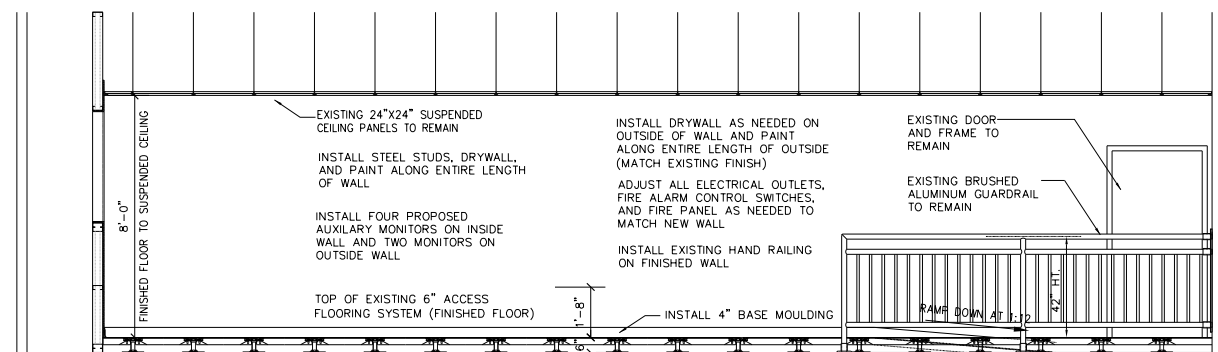 

SECTION

SCALE: 3/8" = 1'-0"

 

FILE NAME = 68B73 - Com Center Plans (Final Plans 3-28-14).dgn	USER NAME = keithbr	DESIGNED -	REVISED -	STATE OF ILLINOIS DEPARTMENT OF TRANSPORTATION	DRYWALL AND PAINT WORK - PROPOSED ITEMS IDOT DISTRICT 4 COMMUNICATIONS CENTER	SCALE:	STA.	TO STA.	F.A.I. RTE.	SECTION	COUNTY	TOTAL SHEETS	SHEET NO.
		DRAWN -	REVISED -						74	D4 ITS SYSTEM 2014	PEORIA	11	10
		PLOT SCALE = 95.1478 ' / in.	CHECKED -						CONTRACT NO. 68B72				
		PLOT DATE = 3/28/2014	DATE -						ILLINOIS FED. AID PROJECT				