

INDEX OF SHEETS


CIVIL PLANS	
01	COVER
02	DETAILS & SUMMARY OF QUANTITIES
03	EXISTING TYPICAL CROSS SECTIONS
04	PROPOSED TYPICAL CROSS SECTIONS
05	SCHEDULES
06	EXISTING TOPOGRAPHY
07	REMOVALS PLAN
08	GEOMETRIC PLAN
09	GRADING PLAN & PROFILE - HERMAN PLACE
10	GRADING PLAN & PROFILE - CROSWELL AVENUE
11	CROSS SECTIONS
12	S.W.P.P.P.

HIGHWAY STANDARDS

000001-08	STANDARD SYMBOLS, ABBREVIATIONS, & PATTERNS
424001-12	PERPENDICULAR CURB RAMPS
602301-04	INLET, TYPE A
602402-03	PRECAST MANHOLE, TYPE A, 5' DIAMETER
604051-04	FRAME AND LIDS TYPE 11
606001-08	CONCRETE CURB TYPE B AND COMBINATION CONCRETE CURB AND GUTTER
701001-02	OFF-RD OPERATIONS, 2L, 2W, MORE THAN 15' (4.5M) AWAY
701006-05	OFF-RD OPERATIONS, 2L, 2W, 15' (4.5M) TO 24" (600MM) FROM PAVEMENT EDGE
701101-05	OFF-ROAD OPERATIONS, MULTILANE, 15' (4.5 M) TO 24" (600 MM) FROM PAVEMENT EDGE
701601-09	URBAN LANE CLOSURE, MULTILANE, 1W OR 2W WITH NONTRAVERSABLE MEDIAN
701701-10	URBAN LANE CLOSURE, MULTILANE INTERSECTION
701801-06	SIDEWALK, CORNER OR CROSSWALK CLOSURE
701901-10	TRAFFIC CONTROL DEVICES

STATE OF ILLINOIS
DEPARTMENT OF TRANSPORTATION

PLANS FOR PROPOSED
ILLINOIS TRANSPORTATION ENHANCEMENT PROGRAM
US ROUTE 45 SHARED PATH
HERMAN PLACE TO PERRY STREET
KANKAKEE COUNTY
VILLAGE OF BRADLEY
SECTION NO.: 21-00100-00-BT
JOB NO.: C-93-118-25

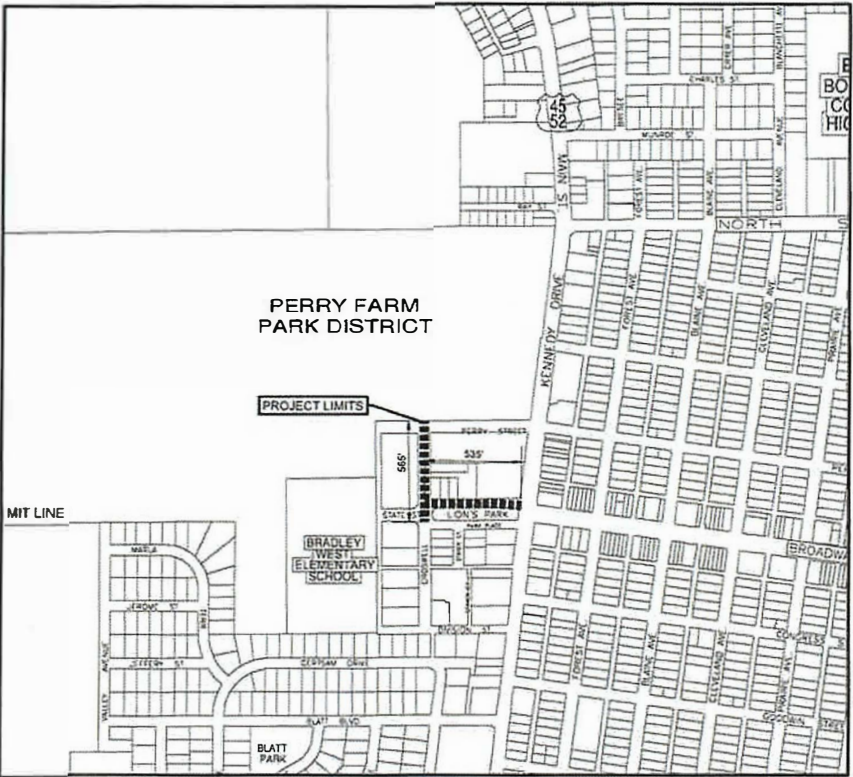

TOWNSHIP 31 NORTH, RANGE 12 EAST, SECTION 30
TOTAL PROJECT LENGTH: 1100 FEET (0.208 MILES)
NET PROJECT LENGTH: 995 FEET (0.188 MILES)

ROADWAY	FUNCTIONAL CLASSIFICATION	CURRENT ADT (2021)	DESIGN SPEED
HERMAN PLACE	LOCAL ROAD	750	20 MPH
CROSWELL AVENUE	LOCAL ROAD		20 MPH

ROUTES	SECTION	COUNTY	TOTAL SHEETS	SHEET NO
VARIOUS	21-00100-00-BT	KANKAKEE	12	1
CONTRACT NO.: 87883				




LOCATION OF SECTION INDICATED THUS: —

STATE OF ILLINOIS
DEPARTMENT OF TRANSPORTATION
DIVISION OF HIGHWAYS

APPROVED April 04 2025 (DATE)
Michael Watson (SIGNATURE)
VILLAGE PRESIDENT, VILLAGE OF BRADLEY

PASSED April 10 2025 (DATE)
Alvin (SIGNATURE)
DISTRICT #3 ENGINEER OF LOCAL ROADS & STREETS


RELEASING FOR BID
BASED ON LIMITED
REVIEW April 10 2025 (DATE)
Julia Thompson (SIGNATURE)
REGION #2 ENGINEER

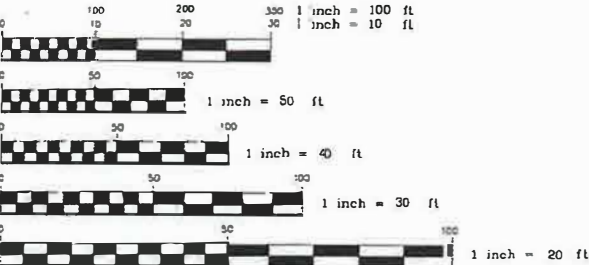

FULL SIZE PLANS HAVE BEEN PREPARED USING STANDARD ENGINEERING SCALES. REDUCED SIZED PLANS WILL NOT CONFORM TO STANDARD SCALES. IN MAKING MEASUREMENTS ON REDUCED PLANS, THE ABOVE SCALES MAY BE USED.

CONTRACT NO.: 87883

J.U.L.I.E.
JOINT UTILITY LOCATION
INFORMATION FOR EXCAVATION
1-800-892-0123

 

PRINTED BY THE AUTHORITY
OF THE STATE OF ILLINOIS

REVISIONS	
DATE	DESCRIPTION



SIGNED: Joel Greer P.E. #062-062541
EXPIRATION DATE OF LICENSE: 11/2025
DATE: 3/31/2025


MGA² CIVIL ENGINEERING SURVEYING
M GINGERICH GEREAX & ASSOCIATES
Professional Design Firm License # 184.001808
P. 815-939-4921 www.mg2a.com F. 815-939-9810
240 N INDUSTRIAL DRIVE | BRADLEY, IL 60915

ILLINOIS DEPARTMENT OF TRANSPORTATION
ITEP - US ROUTE 45 SHARED PATH
R QLE 45 T PERRY FARM

COVER

SCALE: DATE: 3/31/2025
DRAWN BY: AJS
CHECKED BY: JWG

SUMMARY OF QUANTITIES				
SPECIALTY ITEMS	ITEM NUMBER	ITEMS	UNIT	QUANTITY
	20200100	EARTH EXCAVATION	CU YD	433
	20800150	TRENCH BACKFILL	CU YD	122
	21101505	TOPSOIL EXCAVATION AND PLACEMENT	CU YD	22
	25000210	SEEDING, CLASS 2A	ACRE	0.25
	25000400	NITROGEN FERTILIZER NUTRIENT	POUND	23
	25000500	PHOSPHORUS FERTILIZER NUTRIENT	POUND	23
	25000600	POTASSIUM FERTILIZER NUTRIENT	POUND	23
	28000400	PERIMETER EROSION BARRIER	FOOT	453
	28000510	INLET FILTERS	EACH	9
	28001100	TEMPORARY EROSION CONTROL BLANKET	SQ YD	1172
	35101600	AGGREGATE BASE COURSE, TYPE B 4"	SQ YD	1070
	35102200	AGGREGATE BASE COURSE, TYPE B 10"	SQ YD	385
	35300210	PORTLAND CEMENT CONCRETE BASE COURSE 7 1/2"	SQ YD	85
	40600275	BITUMINOUS MATERIALS (PRIME COAT)	POUND	1040
	40600290	BITUMINOUS MATERIALS (TACK COAT)	POUND	520
	40603080	HOT-MIX ASPHALT BINDER COURSE, IL-19.0, N50	TON	54
	40604060	HOT-MIX ASPHALT SURFACE COURSE, IL-9.5, MIX "D", N50	TON	97
	42400200	PORTLAND CEMENT CONCRETE SIDEWALK 5"	SQ FT	8205
	42400800	DETECTABLE WARNINGS	SQ FT	230
	44000100	PAVEMENT REMOVAL	SQ YD	1039
	44000155	HOT-MIX ASPHALT SURFACE REMOVAL, 1 1/2"	SQ YD	688
	44000500	COMBINATION CURB AND GUTTER REMOVAL	FOOT	453
	44000600	SIDEWALK REMOVAL	SQ FT	2240
	550A0050	STORM SEWERS, CLASS A, TYPE 1 12"	FOOT	419
	60222000	MANHOLES, TYPE A, 5' DIAMETER, TYPE 11 FRAME AND GRATE	EACH	1
	60236800	INLETS, TYPE A, TYPE 11 FRAME AND GRATE	EACH	2
	60240310	INLETS, TYPE B, TYPE 11 FRAME AND GRATE	EACH	4
	60255500	MANHOLES TO BE ADJUSTED	EACH	1
	60603800	COMBINATION CONCRETE CURB AND GUTTER, TYPE B-6.12	FOOT	613
	67100100	MOBILIZATION	L SUM	1
	70102630	TRAFFIC CONTROL AND PROTECTION, STANDARD 701601	L SUM	1
	70102635	TRAFFIC CONTROL AND PROTECTION, STANDARD 701701	L SUM	1
	70102640	TRAFFIC CONTROL AND PROTECTION, STANDARD 701801	L SUM	1
	72400205	REMOVE AND RELOCATE SIGN PANEL ASSEMBLY - TYPE A	EACH	2
	78000400	THERMOPLASTIC PAVEMENT MARKING - LINE 6"	FOOT	368
	78000600	THERMOPLASTIC PAVEMENT MARKING - LINE 12"	FOOT	445
	89502376	REBUILD EXISTING HANDHOLE	EACH	1
	XX006429	SIDEWALK, SPECIAL	SQ FT	660
	Z0013798	CONSTRUCTION LAYOUT	L SUM	1



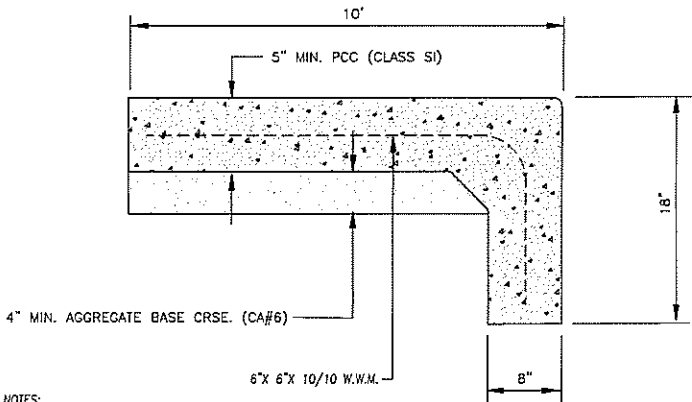


NOTES:

1. CONCRETE JOINTS SHALL BE TOOL FORMED & SAW CUT TO A DEPTH NOT LESS THAN 1 1/2 INCHES.
2. WORK WILL BE PAID FOR AT CONTRACT UNIT PRICE PER SQUARE FOOT FOR SIDEWALK, SPECIAL.


SIDEWALK, SPECIAL

N.T.S.

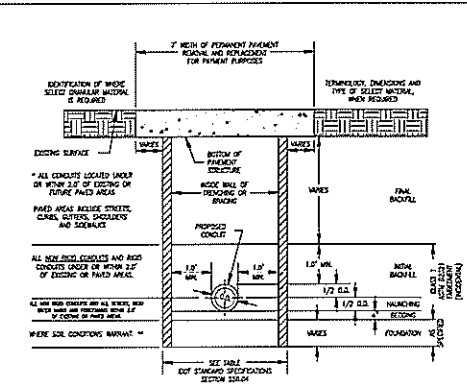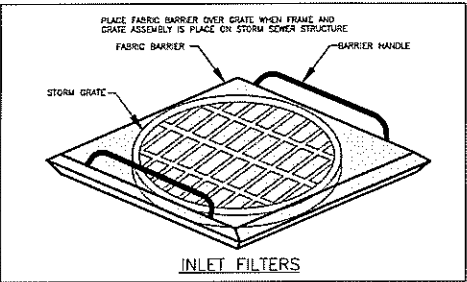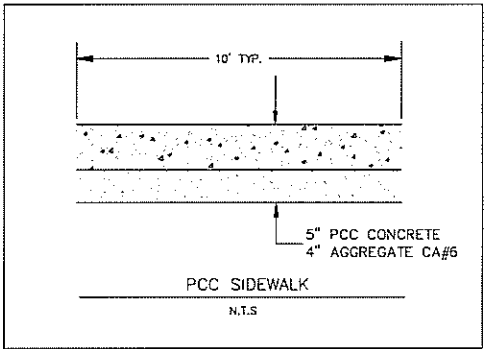

- * TRENCH BACKFILL SHALL BE PLACED IN THE END OF THE TRENCH.
- ** INDICATES ELEVATION FOR FINISH AT SELECT FOUNDATION MATERIAL.

TYPICAL TRENCH BACKFILL DETAIL
STORM & SANITARY SEWERS
N.T.S.

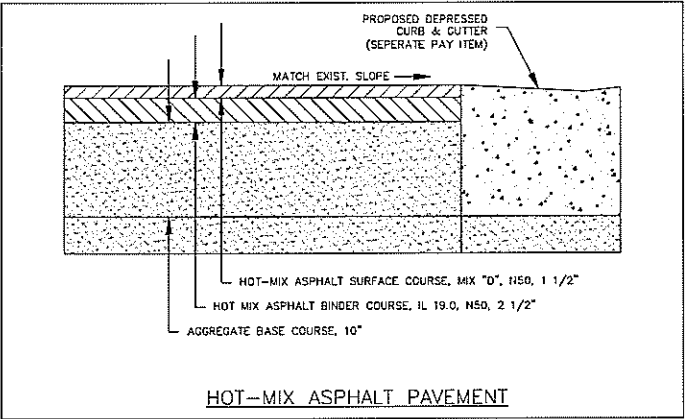

REVISIONS		
DATE	BY	DESCRIPTION



CIVIL ENGINEERING
SURVEYING

M GINGERICH GEREAX & ASSOCIATES
Professional Design Firm License # 184.001808
P. 815-939-4921 www.mg2a.com F. 815-939-9810
240 N. INDUSTRIAL DRIVE | BRADLEY, IL. 60915

ILLINOIS DEPARTMENT OF TRANSPORTATION
ITEP - US ROUTE 45 SHARED PATH
ROUTE 45 TO PERRY FARM


DETAILS

SCALE: DATE: 3/31/2025 DRAWN BY: AJS CHECKED BY: JWG


GENERAL NOTES

1. ALL PROPOSED ELEVATIONS SHOWN ON THE PLANS ARE FINISHED SURFACE ELEVATIONS UNLESS OTHERWISE SPECIFIED.
2. PRIOR TO COMMENCING ANY FILL OPERATIONS IN PAVEMENT OR SHOULDER AREAS, ALL TOPSOIL IS TO BE REMOVED AND STOCK PILED FOR RESPREADING.
3. ALL FILLS SHALL BE COMPACTED LIFTS WITH A MAXIMUM THICKNESS OF 6 INCHES OR AS OTHERWISE SPECIFIED BY THE ENGINEER.
4. FINAL TOPSOIL THICKNESS IN LANDSCAPE AREAS SHALL BE A MINIMUM OF 4".
5. CONTRACTOR SHALL PROTECT ANY EXISTING LANDSCAPE ITEM. ANY DAMAGE SHALL BE REPLACED AT CONTRACTORS COST.
6. CONTRACTORS SHALL PROTECT EXISTING PAVEMENT FROM DAMAGE. ANY DAMAGE SHALL BE REPLACED AT THE CONTRACTORS COST.
7. CONNECTIONS TO EXISTING STORM SEWER MANHOLE SHALL BE INCLUDED IN THE COST FOR STORM SEWERS.
8. CAT IS ACCEPTABLE FOR TRENCH BACKFILL.


HERMAN PLACE EXISTING TYPICAL CROSS SECTION
STA. 4+25 TO STA. 5+27

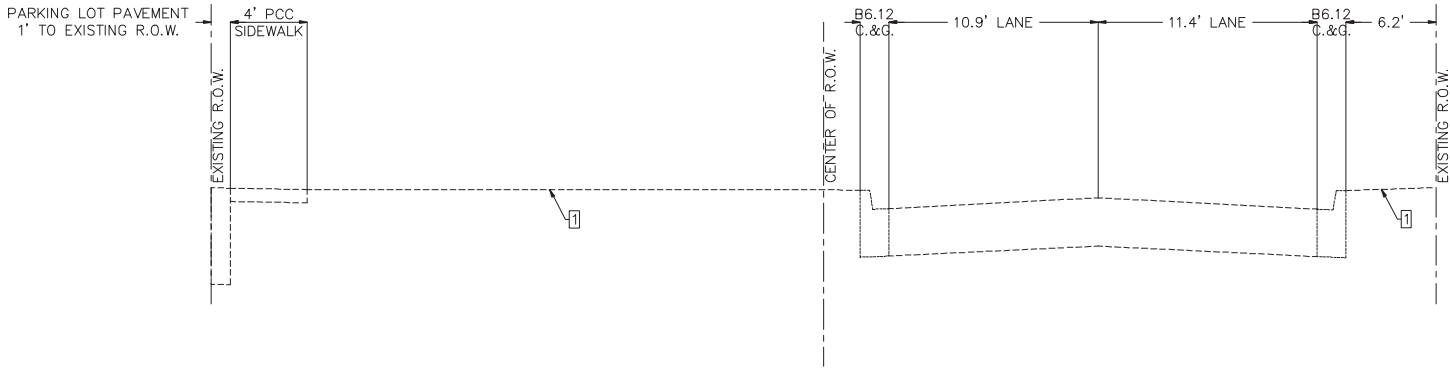


HERMAN PLACE EXISTING TYPICAL CROSS SECTION
STA. 3+00 TO STA. 4+25

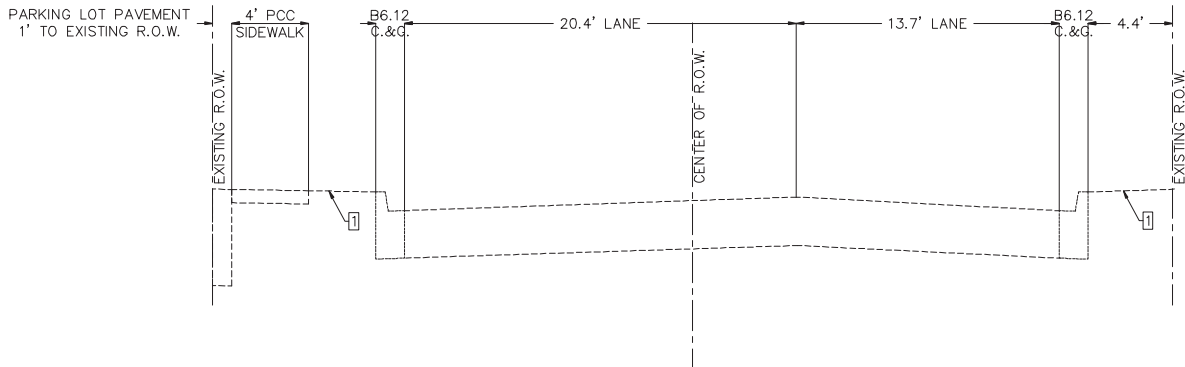


HERMAN PLACE EXISTING TYPICAL CROSS SECTION
STA. 1+50 TO STA. 3+00

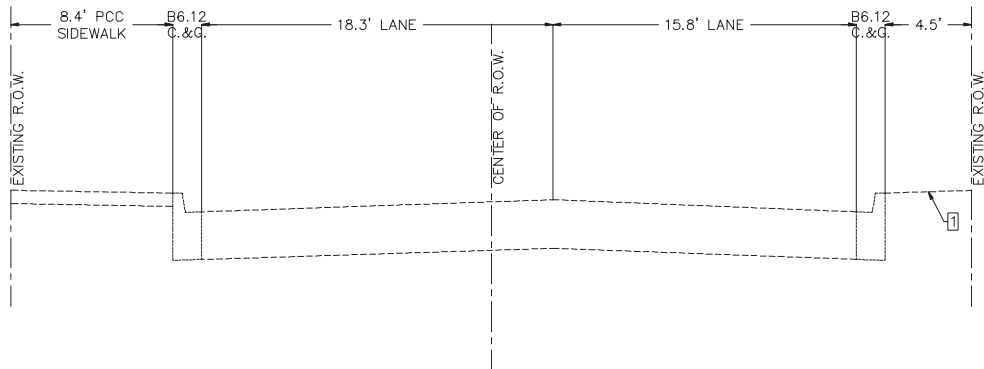

HERMAN PLACE EXISTING TYPICAL CROSS SECTION
STA. 0+15 TO STA. 1+50

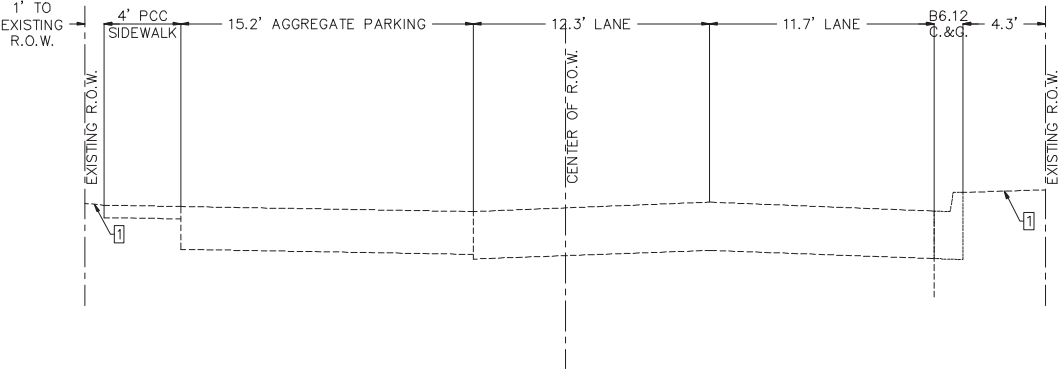

CROSWELL AVENUE EXISTING TYPICAL CROSS SECTION

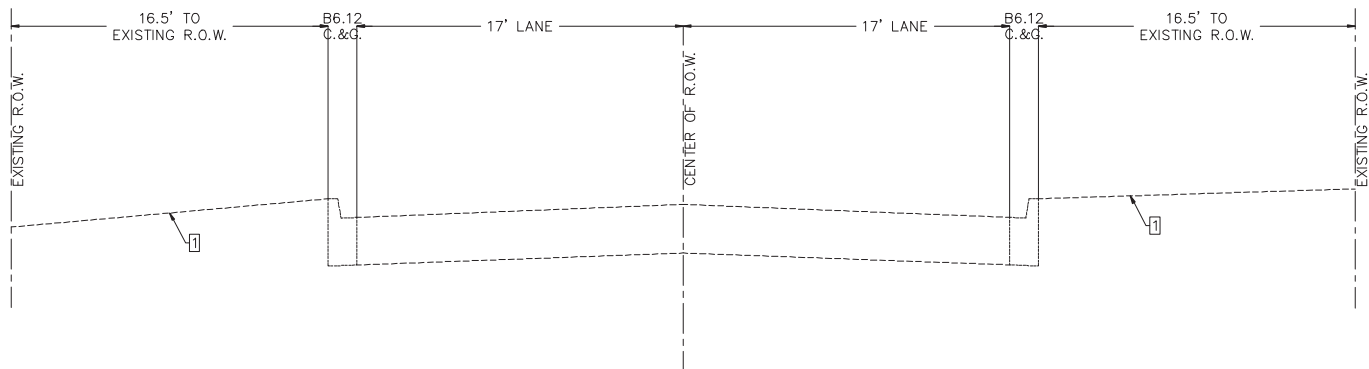

ROUTES	SECTION	COUNTY	TOTAL SHEETS	SHEET NO.
VARIOUS	21-00100-00-BT	KANKAKEE	12	3
CONTRACT NO.: 87883				

- LEGEND
- EXISTING GROUND
 - PROPOSED GROUND
 - 5" PCC SIDEWALK (CLASS SI)
 - 4" AGGREGATE BASE COURSE, TYPE B
 - 5" PCC MONOLITHIC CURB & SIDEWALK
 - 1.5" HOT MIX ASPHALT SURFACE COURSE, MIX "D" N50 & BITUMINOUS MATERIAL (TACK COAT) SS-1H @ 0.05 LB/SQ FT
 - 4" AGGREGATE BASE COURSE, TYPE B (INCIDENTAL TO C&G)
 - 1.5" MILL, HOT MIX ASPHALT SURFACE COURSE, MIX "D" N50, & BITUMINOUS MATERIAL (TACK COAT) SS-1H @ 0.05 LB/SQ FT
 - PCC BASE COURSE, 7 1/2"
 - SIDEWALK, SPECIAL (SEE DETAIL)

HOT MIX ASPHALT MIX DESIGN TABLE		
SURFACE: HOT-MIX ASPHALT SURFACE COURSE, MIX D N50 BINDER: HOT-MIX ASPHALT BINDER COURSE, IL-19.0, N50		
	HMA BINDER	HMA SURFACE
PG GRADE	PG58-28	PG58-28
MAX % RAP ALLOWABLE	0%	0%
DESIGN AIR Voids	4.0% @ N50	4.0% @ N50
MIXTURE COMPOSITION	IL 19.0	IL 9.5
FRICTION AGGREGATE	---	MIXTURE D

REVISIONS		
DATE	BY	DESCRIPTION



CIVIL ENGINEERING
SURVEYING

M GINGERICH GEREAX & ASSOCIATES
Professional Design Firm License # 184.001808
P. 815-939-4921 www.mg2a.com F. 815-939-9810
240 N. INDUSTRIAL DRIVE | BRADLEY, IL. 60915

ILLINOIS DEPARTMENT OF TRANSPORTATION
ITEP - US ROUTE 45 SHARED PATH
ROUTE 45 TO PERRY FARM

EX. TYPICAL CROSS SECTIONS

SCALE: DRAWN BY: AJS
DATE: 3/31/2025 CHECKED BY: JWG

ROUTES	SECTION	COUNTY	TOTAL SHEETS	SHEET NO.
VARIOUS	21-00100-00-BT	KANKAKEE	12	4
CONTRACT NO.: 87883				

- LEGEND
1.

EXISTING GROUND
2.

PROPOSED GROUND
3.

5" PCC SIDEWALK (CLASS SI)
4.

4" AGGREGATE BASE COURSE, TYPE B
5.

5" PCC MONOLITHIC CURB & SIDEWALK
6.

1.5" HOT MIX ASPHALT SURFACE COURSE, MIX "D" N50 & BITUMINOUS MATERIAL (TACK COAT) SS-1H @ 0.05 LB/SQ FT
7.

4" AGGREGATE BASE COURSE, TYPE B (INCIDENTAL TO C&G)
8.


1.5" MILL, HOT MIX ASPHALT SURFACE COURSE, MIX "D" N50, & BITUMINOUS MATERIAL (TACK COAT) SS-1H @ 0.05 LB/SQ FT
9.

PCC BASE COURSE, 7 1/2"
10.


SIDEWALK, SPECIAL (SEE DETAIL)

HOT MIX ASPHALT MIX DESIGN TABLE		
SURFACE: HOT-MIX ASPHALT SURFACE COURSE, MIX D N50 BINDER: HOT-MIX ASPHALT BINDER COURSE, IL-19.0, N50		
	HMA BINDER	HMA SURFACE
PG GRADE	PG58-28	PG58-28
MAX % RAP ALLOWABLE	0%	0%
DESIGN AIR VOIDS	4.0% @ N50	4.0% @ N50
MIXTURE COMPOSITION	IL 19.0	IL 9.5
FRICTION AGGREGATE	---	MIXTURE D


HERMAN PLACE PROPOSED TYPICAL CROSS SECTION
STA. 3+00 TO STA. 5+27

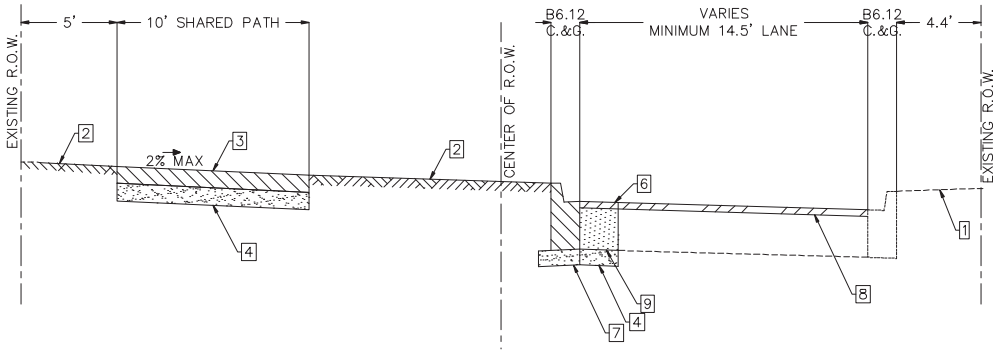


HERMAN PLACE PROPOSED TYPICAL CROSS SECTION
STA. 1+50 TO STA. 3+00

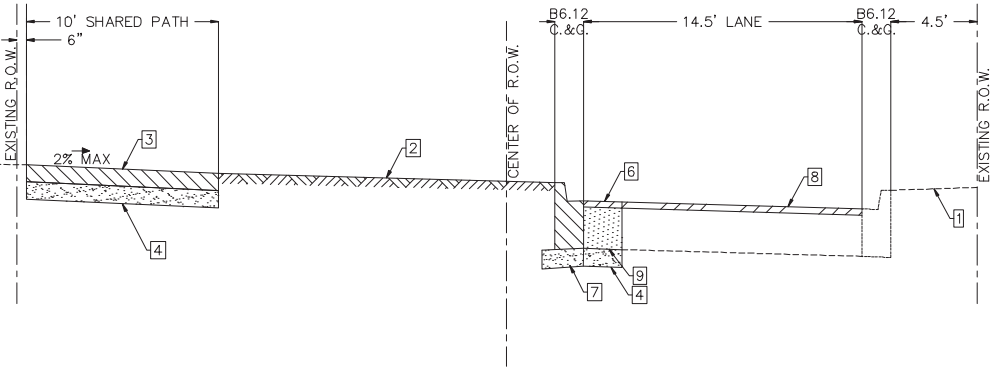

HERMAN PLACE PROPOSED TYPICAL CROSS SECTION
STA. 0+15 TO STA. 1+50

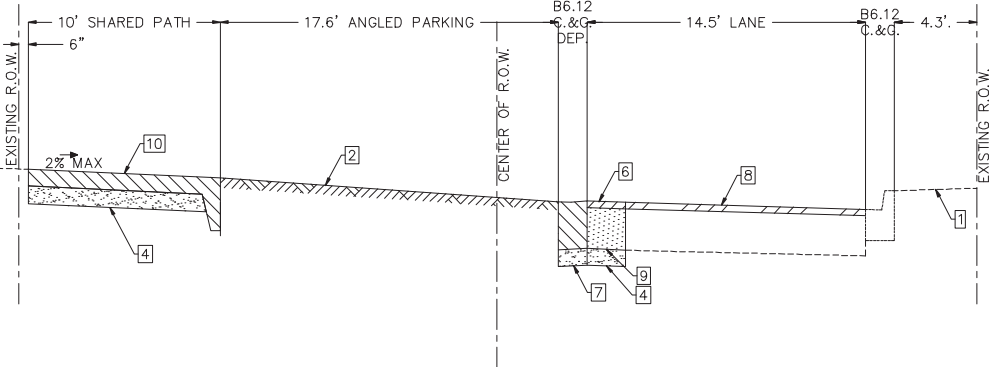

CROSWELL AVENUE PROPOSED TYPICAL CROSS SECTION

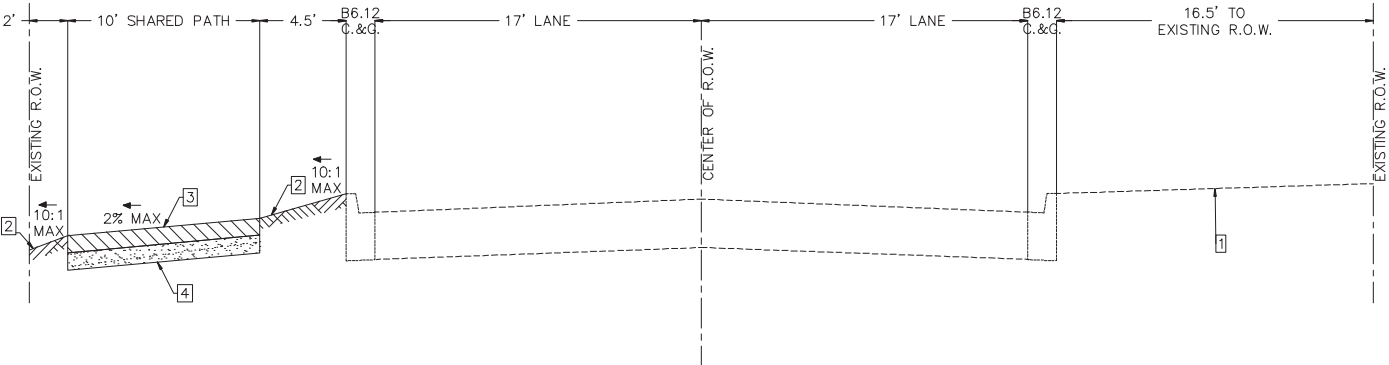

REVISIONS		
DATE	BY	DESCRIPTION

MG²A

CIVIL ENGINEERING
SURVEYING

M GINGERICH GEREAX & ASSOCIATES

Professional Design Firm License # 184.001808

P. 815-939-4921 www.mg2a.com F. 815-939-9810

240 N. INDUSTRIAL DRIVE | BRADLEY, IL. 60915

ILLINOIS DEPARTMENT OF TRANSPORTATION
ITEP - US ROUTE 45 SHARED PATH
ROUTE 45 TO PERRY FARM

PROP. TYPICAL CROSS SECTIONS

SCALE: DATE: 3/31/2025 DRAWN BY: AJS CHECKED BY: JWG

															ROUTES	SECTION	COUNTY	TOTAL SHEETS	SHEET NO.
															VARIOUS	21-00100-00-BT	KANKAKEE	12	5
															CONTRACT NO.: 87883				

HERMAN PLACE			HOT-MIX ASPHALT SURFACE COURSE, IL-9.5, MIX "D", N50	HOT-MIX ASPHALT BINDER COURSE, IL-19.0, N50	PORTLAND CEMENT CONCRETE BASE COURSE 7 1/2"	PORTLAND CEMENT CONCRETE SIDEWALK 5"	SIDEWALK, SPECIAL	AGGREGATE BASE COURSE, TYPE B 4"	AGGREGATE BASE COURSE, TYPE B 10"	DETECTABLE WARNINGS	CURB AND GUTTER REMOVAL	SIDEWALK REMOVAL	PAVEMENT REMOVAL	HOT-MIX ASPHALT SURFACE REMOVAL, 1 1/2"	THERMO PLASTIC PAVEMENT MARKING - 6"	THERMO PLASTIC PAVEMENT MARKING - 12"	COMBINATION CONCRETE CURB AND GUTTER, TYPE B-6.12
STATION	TO	STATION	TON	TON	SQ YD	SQ FT	SQ FT	SQ YD	SQ YD	SQ FT	FOOT	SQ FT	SQ YD	SQ YD	FOOT	FOOT	FOOT
0+15		5+27	96	54					385				1028	688			
0+15		1+50			27	539	660	160		40	72	385			146	66	168
1+50		3+00			27	1313		173		40	143	1117			51	90	169
3+00		4+20			14	854		109		40	97	338			53	88	124
4+20		5+27			6	966		113		20	63	400			0	0	62
TOTAL			96	54	74	3672	660	555	385	140	375	2240	1028	688	250	244	523

CROSWELL AVENUE			HOT-MIX ASPHALT SURFACE COURSE, IL-9.5, MIX "D", N50	PORTLAND CEMENT CONCRETE BASE COURSE 7 1/2"	PORTLAND CEMENT CONCRETE SIDEALK 5"	AGGREGATE BASE COURSE, TYPE B 4"	DETECTABLE WARNINGS	CURB AND GUTTER REMOVAL	PAVEMENT REMOVAL	THERMO PLASTIC PAVEMENT MARKING - 6"	THERMO PLASTIC PAVEMENT MARKING - 12"	COMBINATION CONCRETE CURB AND GUTTER, TYPE B-6.12
STATION	TO	STATION	TON	SQ YD	SQ FT	SQ YD	SQ FT	FOOT	SQ YD	FOOT	FOOT	FOOT
0+59		2+50	1	9	1738	202	70	69	9	118	201	75
2+50		5+42		2	2795	313	20	9	2			15
TOTAL			1	11	4533	515	90	78	11	118	201	90

FROM	INVERT	TO	INVERT	PERCENT SLOPE		12" RCP STORM SEWER
EX	648.33	1	649.17	1.0		LN FT
1	649.17	2	649.62	1.0		84
2	649.62	3	650.34	1.0		45
3A	650.57	3	650.34	1.0		72
3	650.34	4	650.76	1.0		23
4	650.76	5	651.92	1.0		42
5	651.92	6	652.29	1.0		116
TOTAL						37
						419

HERMAN PLACE			CUT	FILL	NET EXCAVATION
STATION	TO	STATION	SQ FT	SQ FT	CU YD
0+15		0+50	13	5	-8
0+50		1+00	12	2	-17
1+00		1+50	41	0	-48
1+50		2+00	13	8	-42
2+00		2+50	12	10	-6
2+50		3+00	37	0	-36
3+00		3+50	15	3	-45
3+50		4+00	25	1	-33
4+00		4+50	14	0	-35
4+50		5+00	8	0	-20
5+00		5+27	0	0	-5
TOTAL			190	29	-296

CROSWELL AVENUE			CUT	FILL	NET EXCAVATION
STATION	TO	STATION	SQ FT	SQ FT	CU YD
0+59		1+00	11	0	-10
1+00		1+50	9	0	-18
1+50		2+00	10	0	-17
2+00		2+50	0	0	-9
2+50		3+00	9	0	-8
3+00		3+50	7	0	-14
3+50		4+00	10	0	-15
4+00		4+50	9	0	-17
4+50		5+00	8	0	-16
5+00		5+42	9	0	-13
TOTAL			81	0	-137

REVISIONS		
DATE	BY	DESCRIPTION



CIVIL ENGINEERING
SURVEYING

M GINGERICH GEREAX & ASSOCIATES

Professional Design Firm License # 184.001808

P. 815-939-4921 www.mg2a.com F. 815-939-9810

240 N. INDUSTRIAL DRIVE | BRADLEY, IL. 60915



ILLINOIS DEPARTMENT OF TRANSPORTATION
ITEP – US ROUTE 45 SHARED PATH
ROUTE 45 TO PERRY FARM

SCHEDULES

SCALE:
DATE: 3/31/2025

DRAWN BY: AJS
CHECKED BY: JWG

ROUTES	SECTION	COUNTY	TOTAL SHEETS	SHEET NO.
VARIOUS	21-00100-00-BT	KANKAKEE	12	6
CONTRACT NO.: 87883				

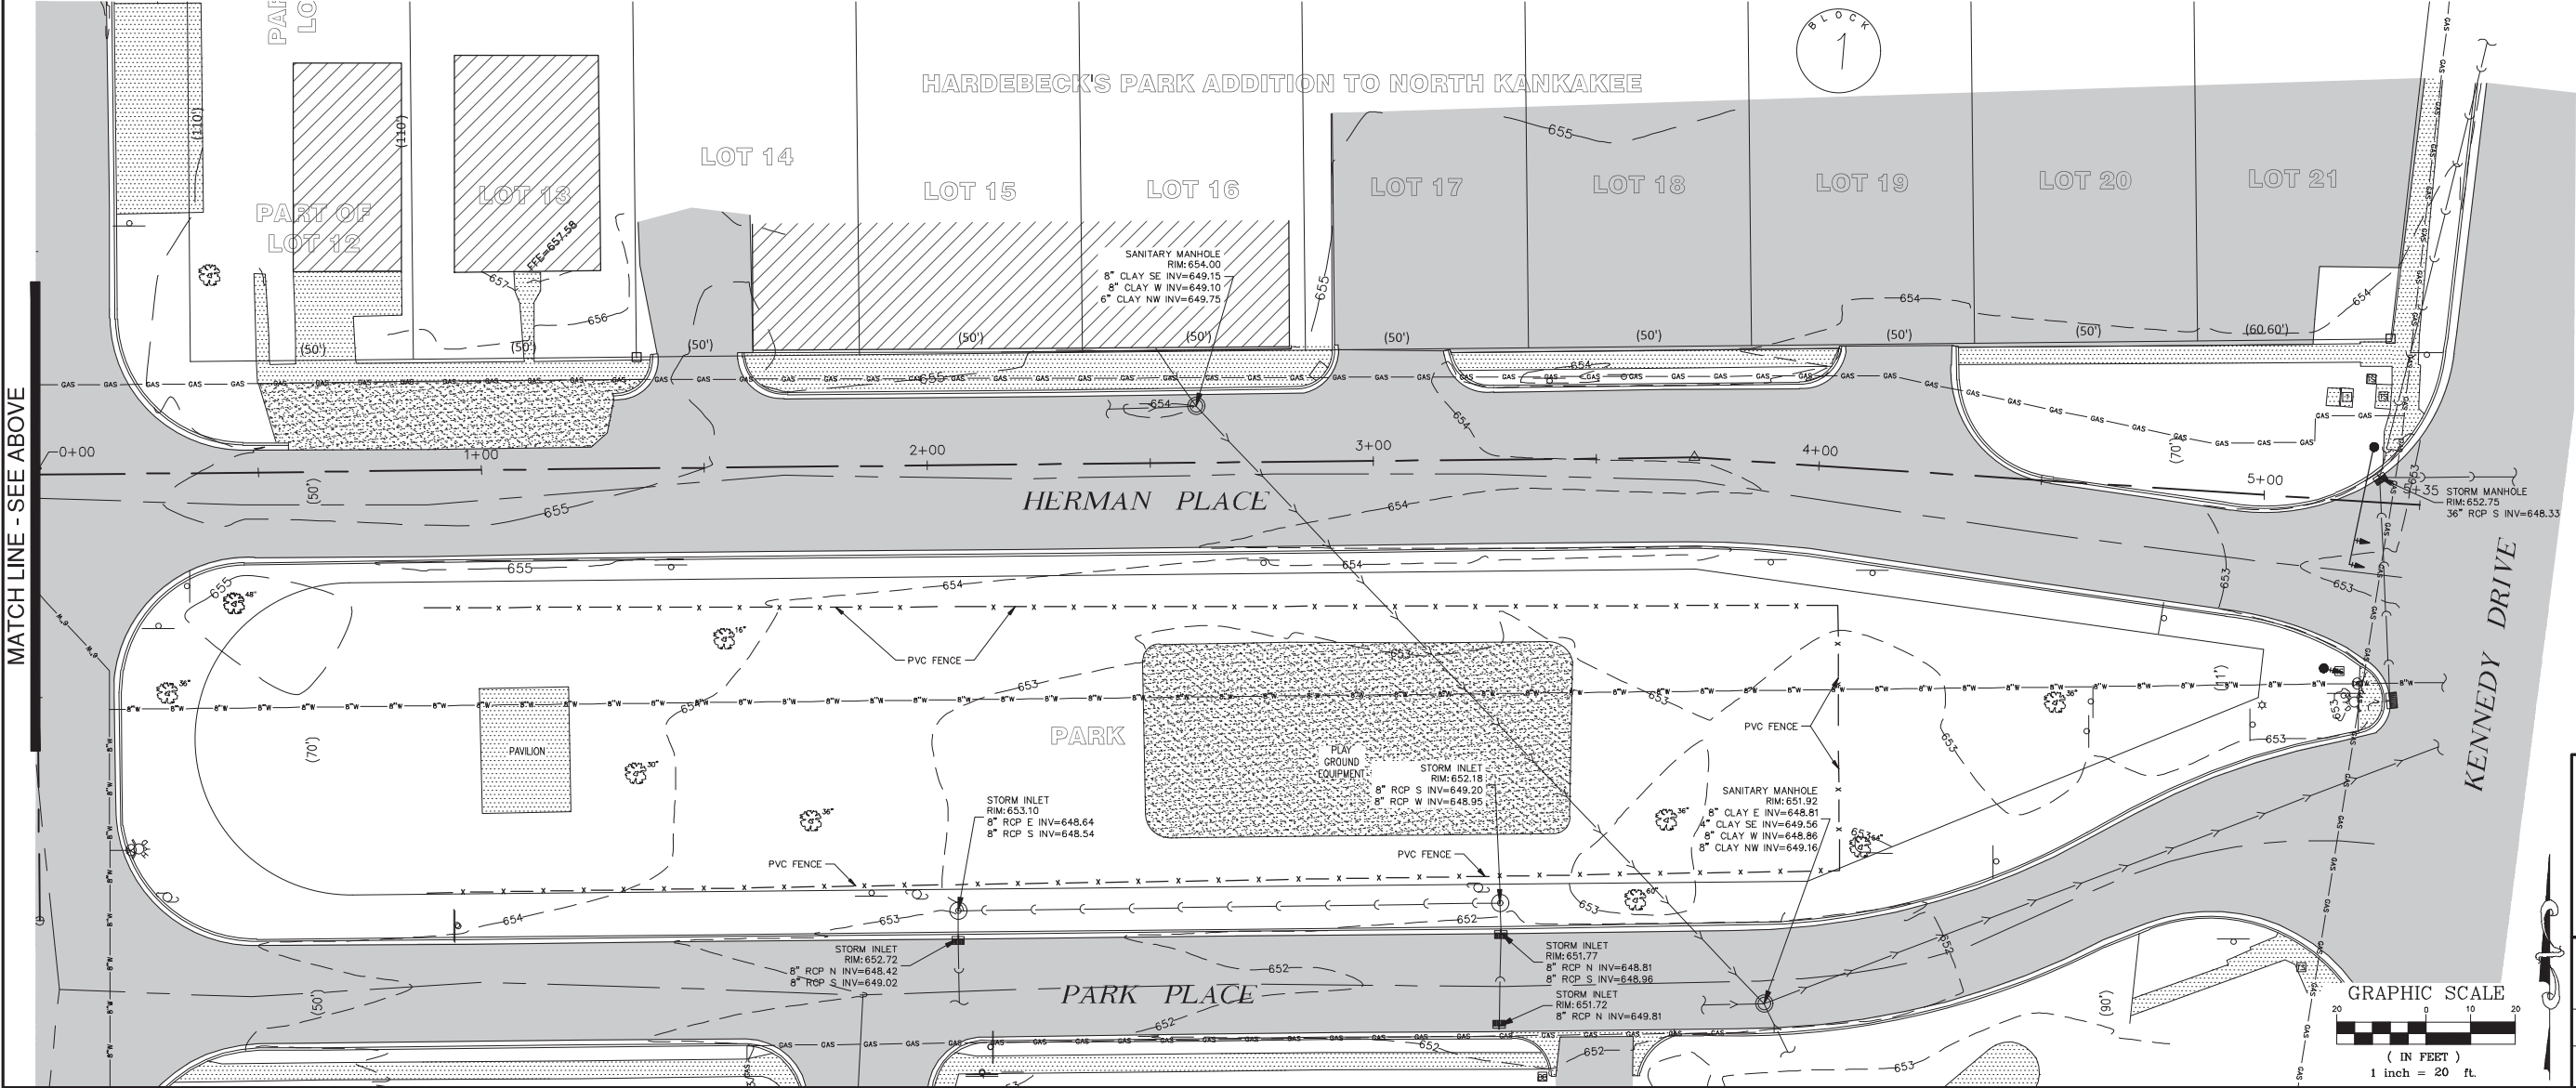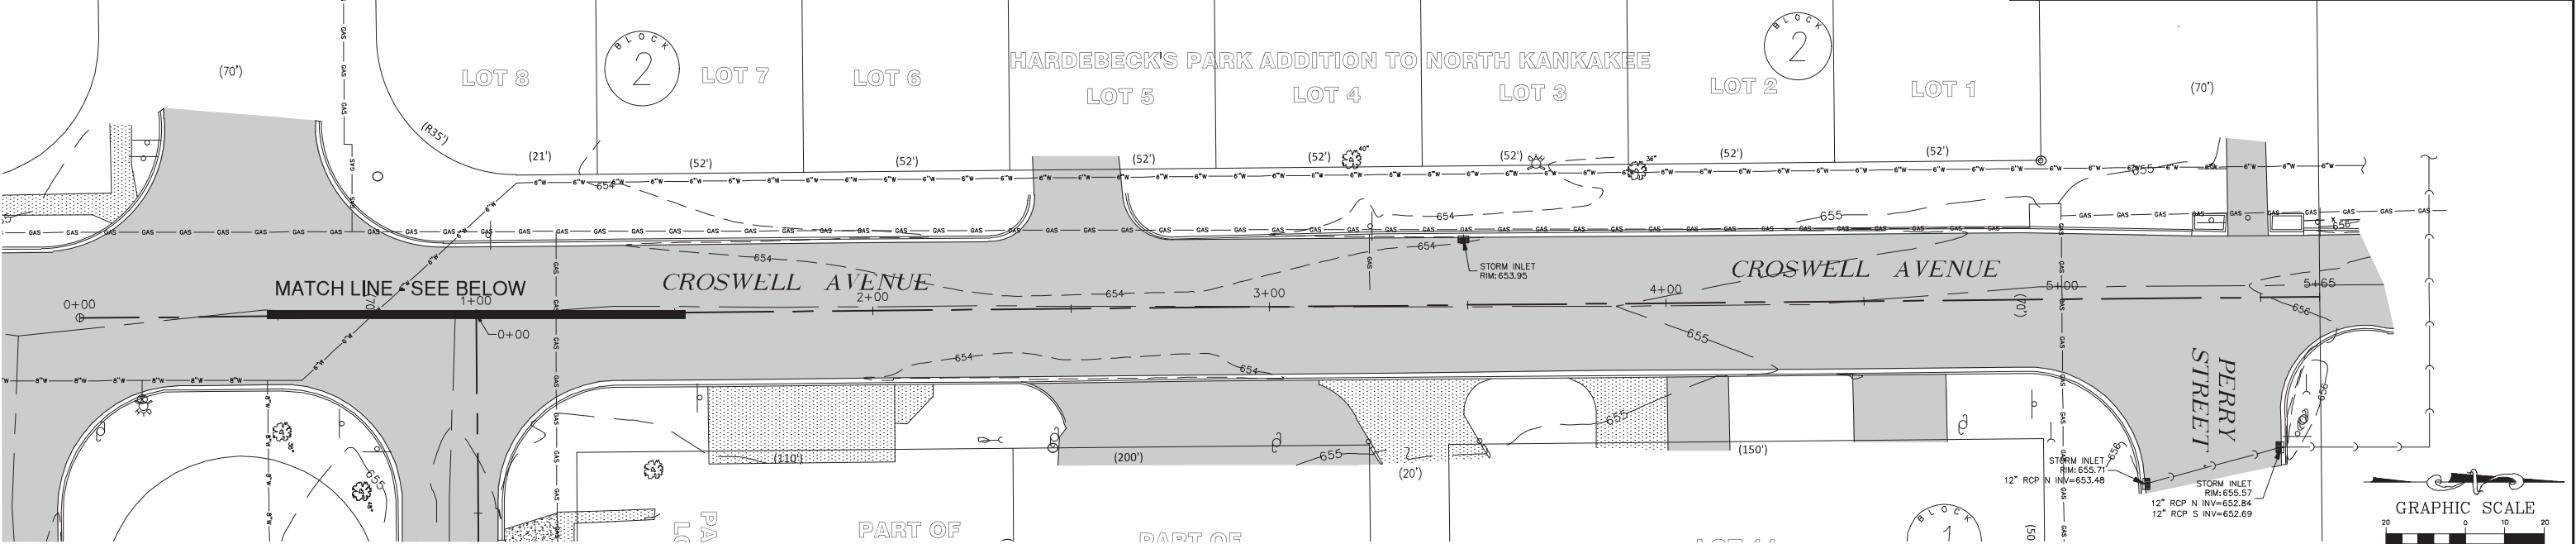

REVISIONS		
DATE	BY	DESCRIPTION



CIVIL ENGINEERING
SURVEYING


M GINGERICH GEREAX & ASSOCIATES
Professional Design Firm License # 184.001808
P. 815-939-4921 www.mg2a.com F. 815-939-9810
240 N. INDUSTRIAL DRIVE | BRADLEY, IL. 60915

ILLINOIS DEPARTMENT OF TRANSPORTATION
ITEP - US ROUTE 45 SHARED PATH
ROUTE 45 TO PERRY FARM

EXISTING TOPOGRAPHY


SCALE: DATE: 3/31/2025 DRAWN BY: AJS
CHECKED BY: JWG

ROUTES	SECTION	COUNTY	TOTAL SHEETS	SHEET NO.
VARIOUS	21-00100-00-BT	KANKAKEE	12	7
CONTRACT NO.: 87883				

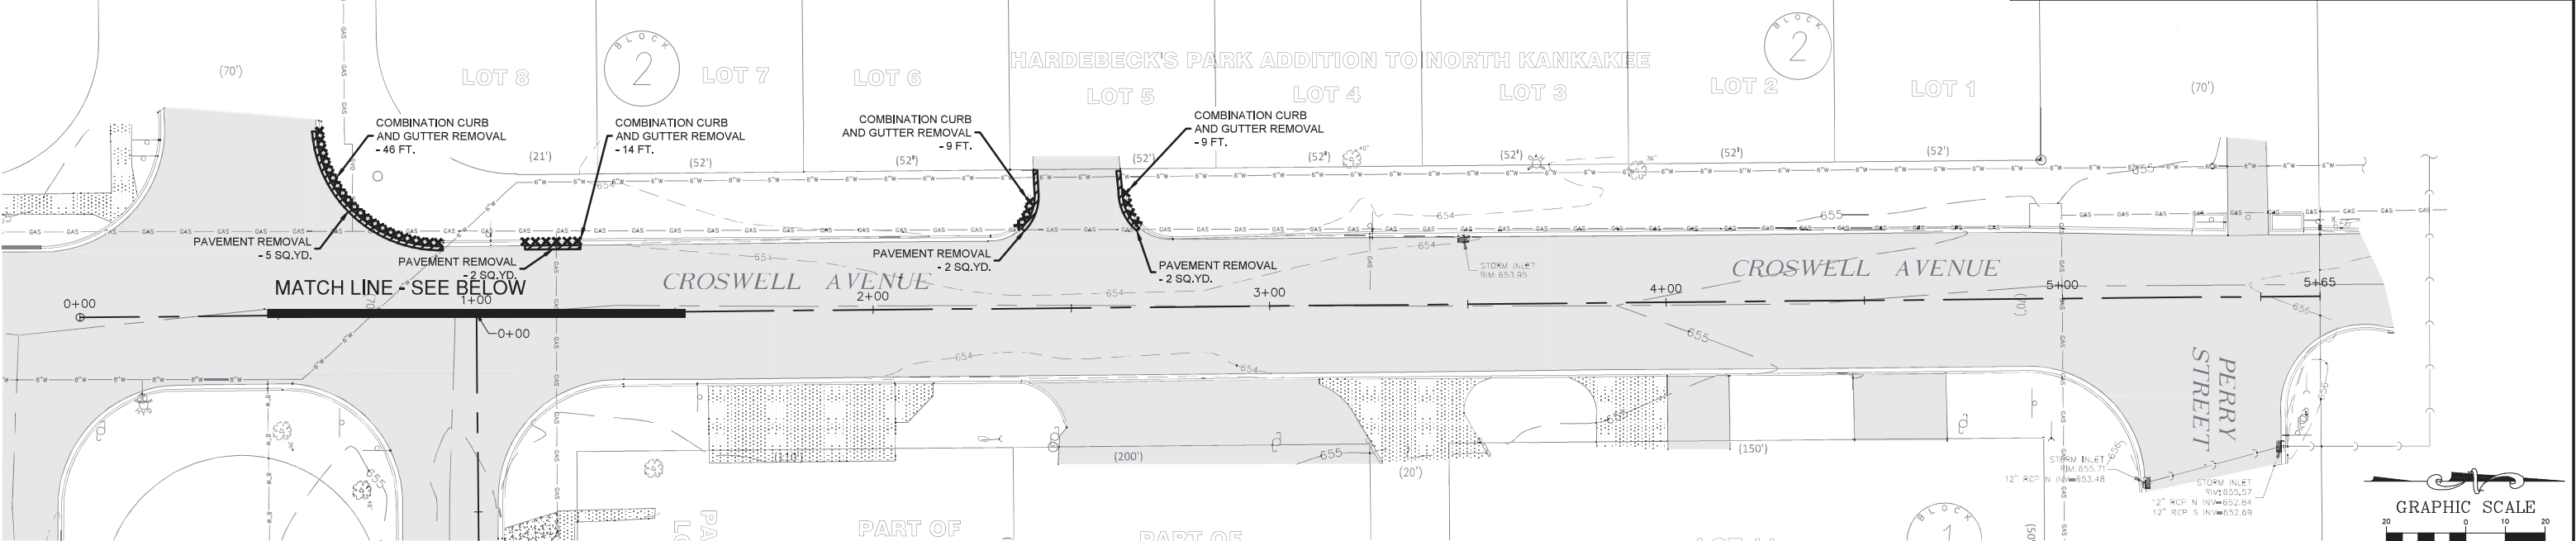

REMOVALS LEGEND

- HMA PAVEMENT REMOVAL
- SIDEWALK REMOVAL
- HMA SURFACE REMOVAL, 1 1/2"
- CURB & GUTTER REMOVAL

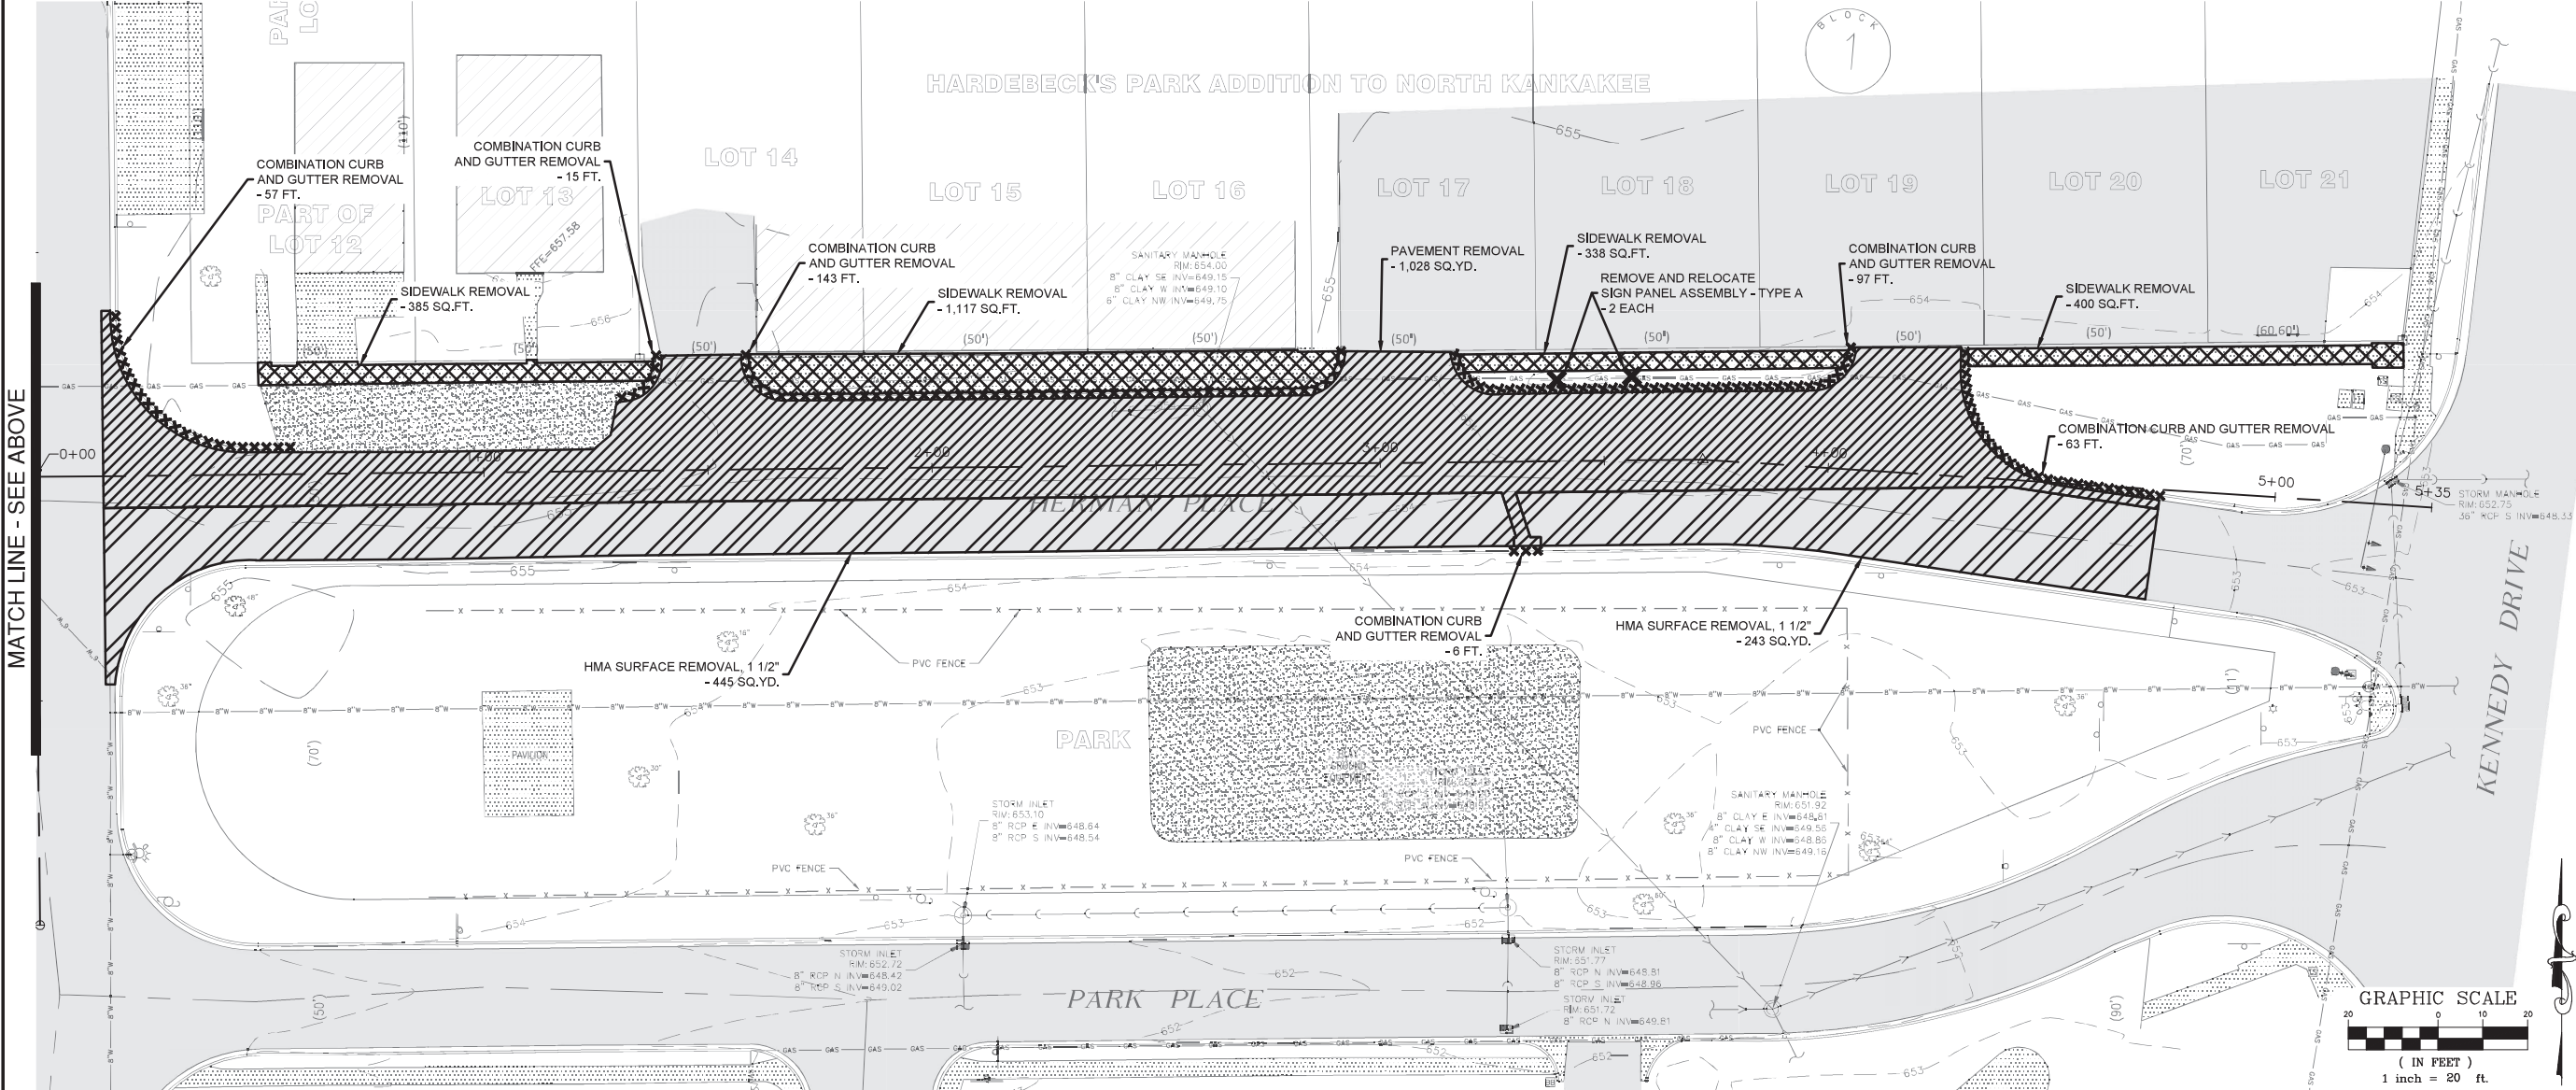

REVISIONS		
DATE	BY	DESCRIPTION

MG²A CIVIL ENGINEERING SURVEYING



M GINGERICH GEREAX & ASSOCIATES
Professional Design Firm License # 184.001808
P. 815-939-4921 www.mg2a.com F. 815-939-9810
240 N. INDUSTRIAL DRIVE | BRADLEY, IL. 60915

ILLINOIS DEPARTMENT OF TRANSPORTATION
ITEP - US ROUTE 45 SHARED PATH
ROUTE 45 TO PERRY FARM


REMOVALS PLAN

SCALE: DATE: 3/31/2025 DRAWN BY: AJS CHECKED BY: JWG

ROUTES	SECTION	COUNTY	TOTAL SHEETS	SHEET NO.
VARIOUS	21-00100-00-BT	KANKAKEE	12	8
CONTRACT NO.: 87883				

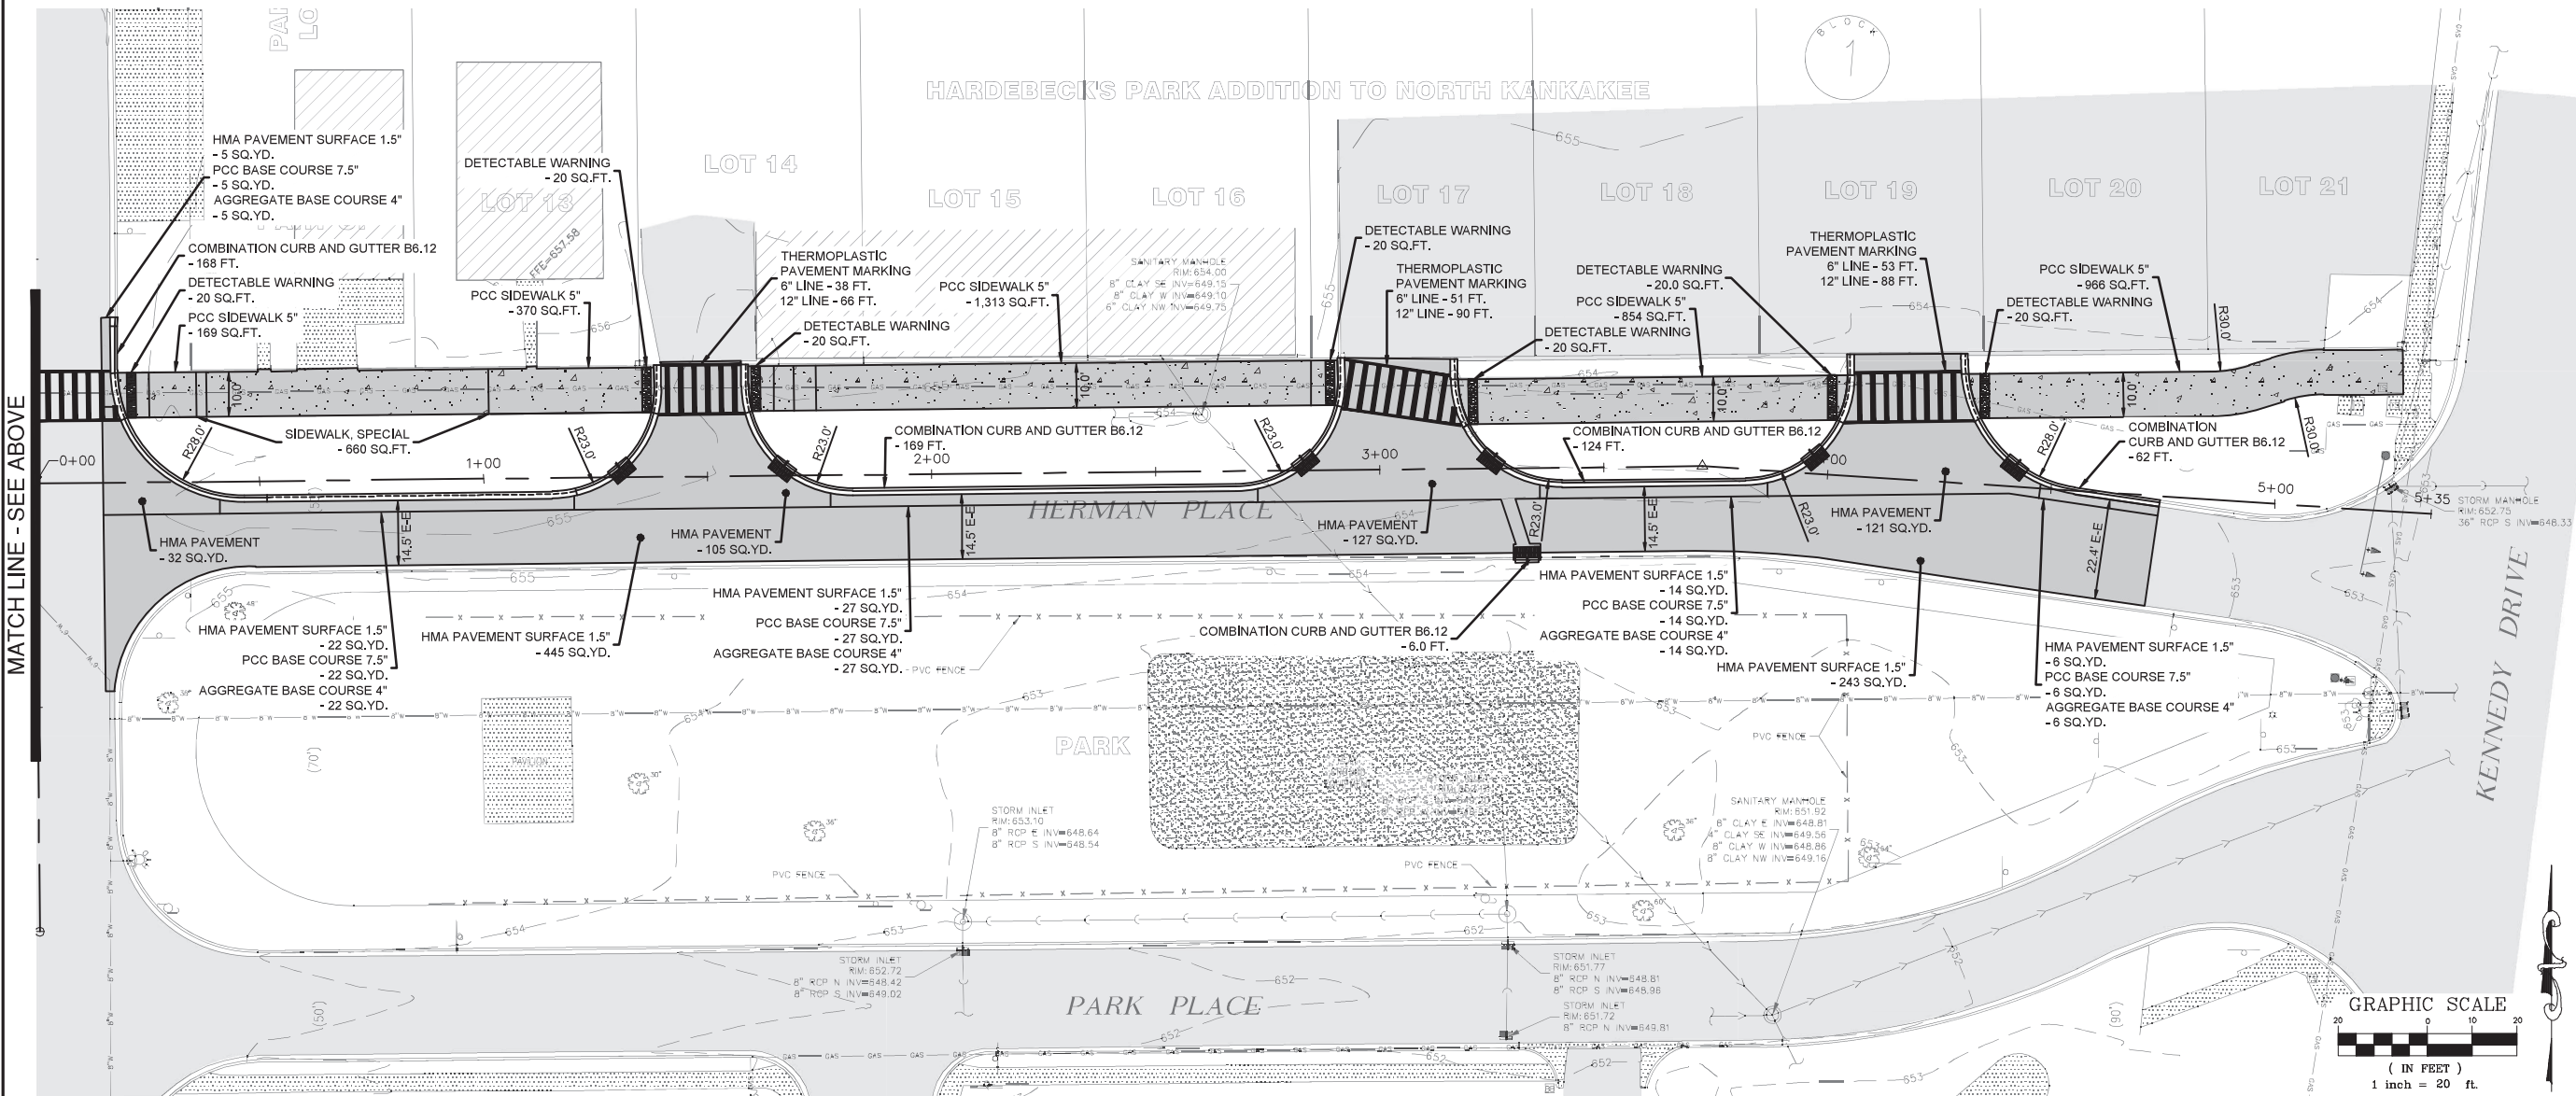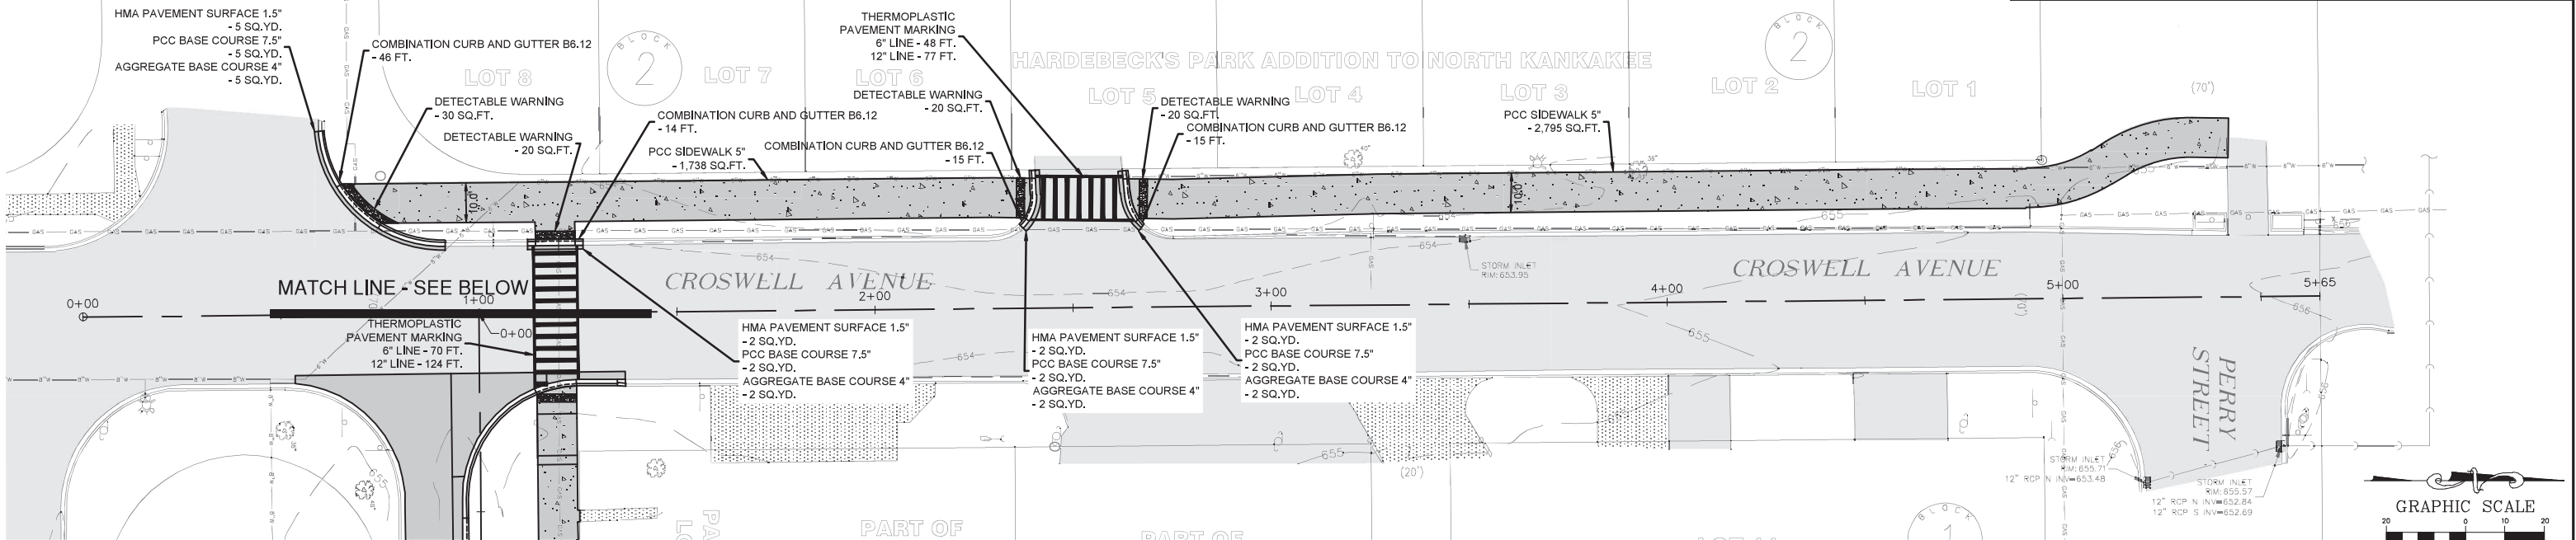

PROPOSED LEGEND

 

REVISIONS		
DATE	BY	DESCRIPTION



CIVIL ENGINEERING
SURVEYING

M GINGERICH GEREAX & ASSOCIATES
Professional Design Firm License # 184.001808
P. 815-939-4921 www.mg2a.com F. 815-939-9810
240 N. INDUSTRIAL DRIVE | BRADLEY, IL. 60915


ILLINOIS DEPARTMENT OF TRANSPORTATION
ITEP - US ROUTE 45 SHARED PATH
ROUTE 45 TO PERRY FARM

GEOMETRIC PLAN


SCALE: 1 inch = 20 ft. DATE: 3/31/2025

DRAWN BY: AJS
CHECKED BY: JWG

ROUTES	SECTION	COUNTY	TOTAL SHEETS	SHEET NO.
VARIOUS	21-00100-00-BT	KANKAKEE	12	9
		CONTRACT NO.: 87883		

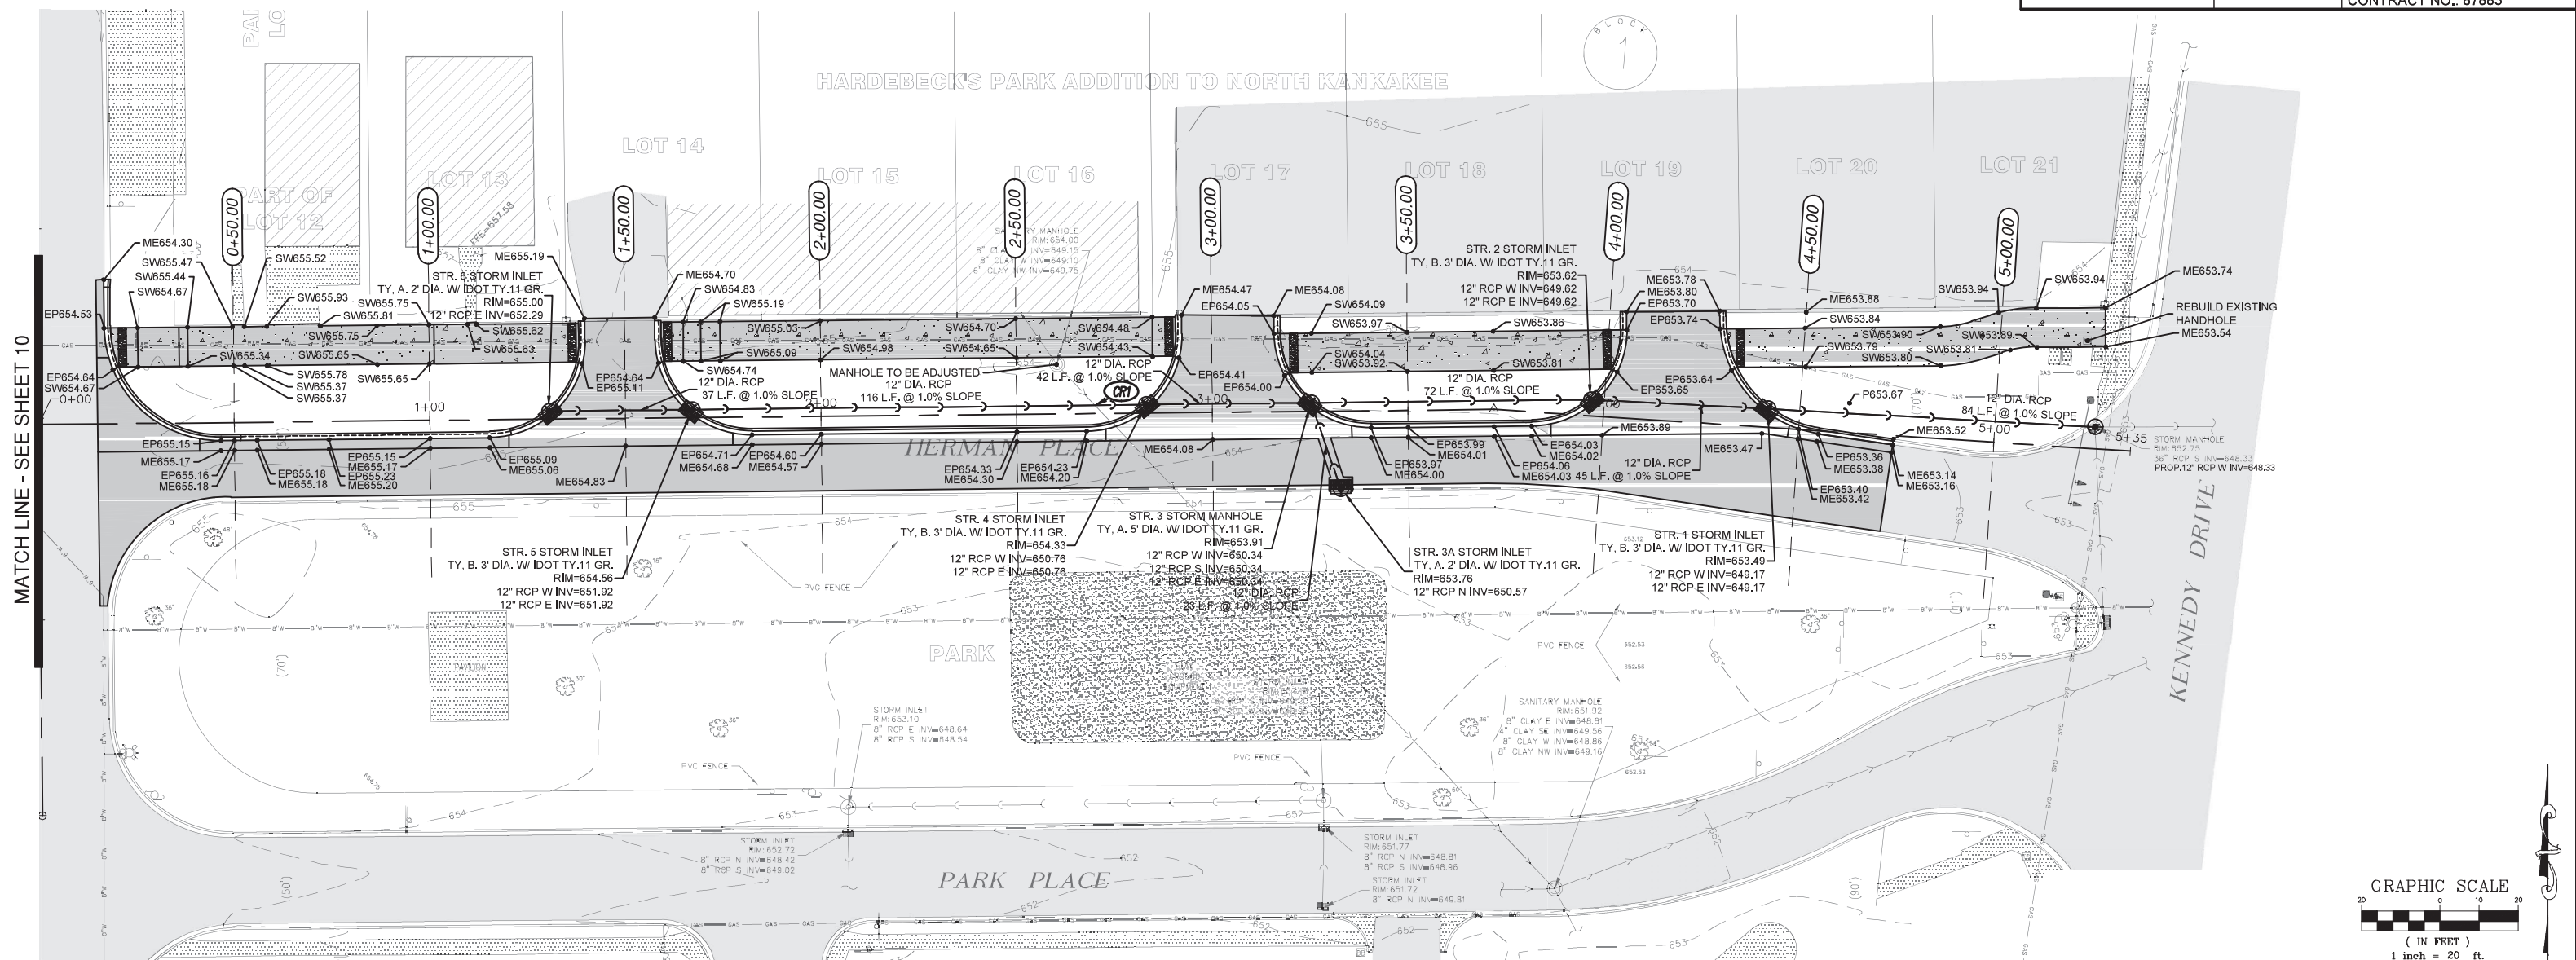

HERMAN PLACE ALIGNMENT PROFILE

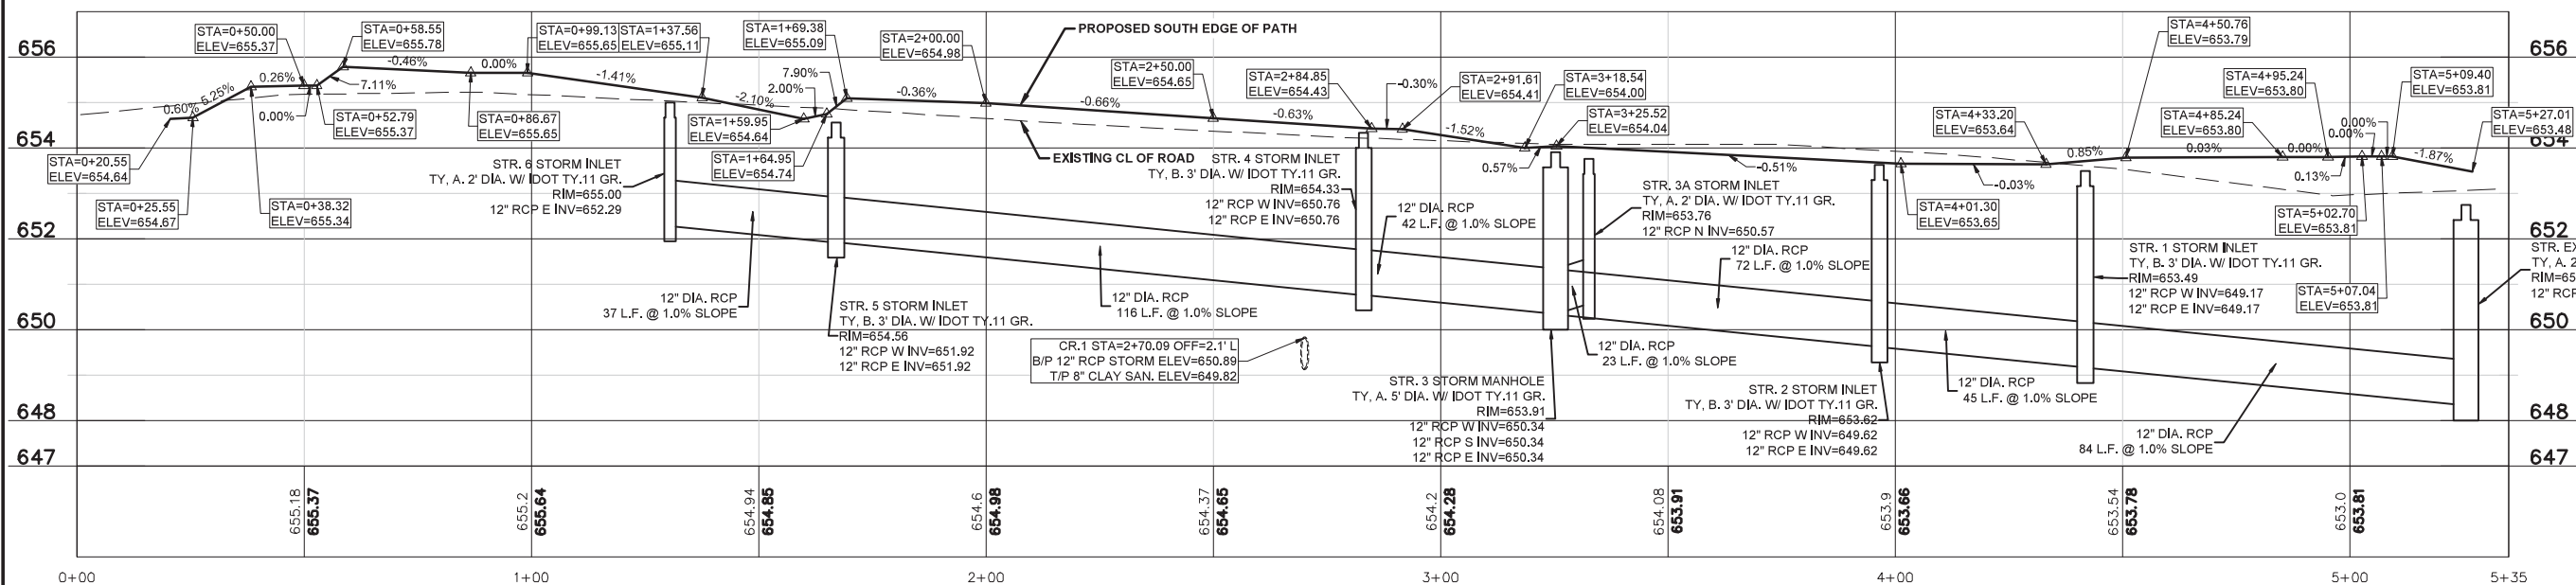[illegible]

MG²A **CIVIL ENGINEERING
SURVEYING**

M GINGERICH GEREAX & ASSOCIATES
Professional Design Firm License # 184.001808
P. 815-939-4921 www.mg2a.com F. 815-939-9810
240 N. INDUSTRIAL DRIVE | BRADLEY, IL. 60915



ILLINOIS DEPARTMENT OF TRANSPORTATION
ITEP - US ROUTE 45 SHARED PATH
ROUTE 45 TO PERRY FARM

GRADING PLAN - HERMAN PL.

SCALE: DRAWN BY: AJS
DATE: 3/31/2025 CHECKED BY: JWG

PROFILE SCALE
VERTICAL - 1" = 2'
HORIZONTAL - 1" = 20'

ROUTES	SECTION	COUNTY	TOTAL SHEETS	SHEET NO.
VARIOUS	21-00100-00-BT	KANKAKEE	12	10
CONTRACT NO.: 87883				

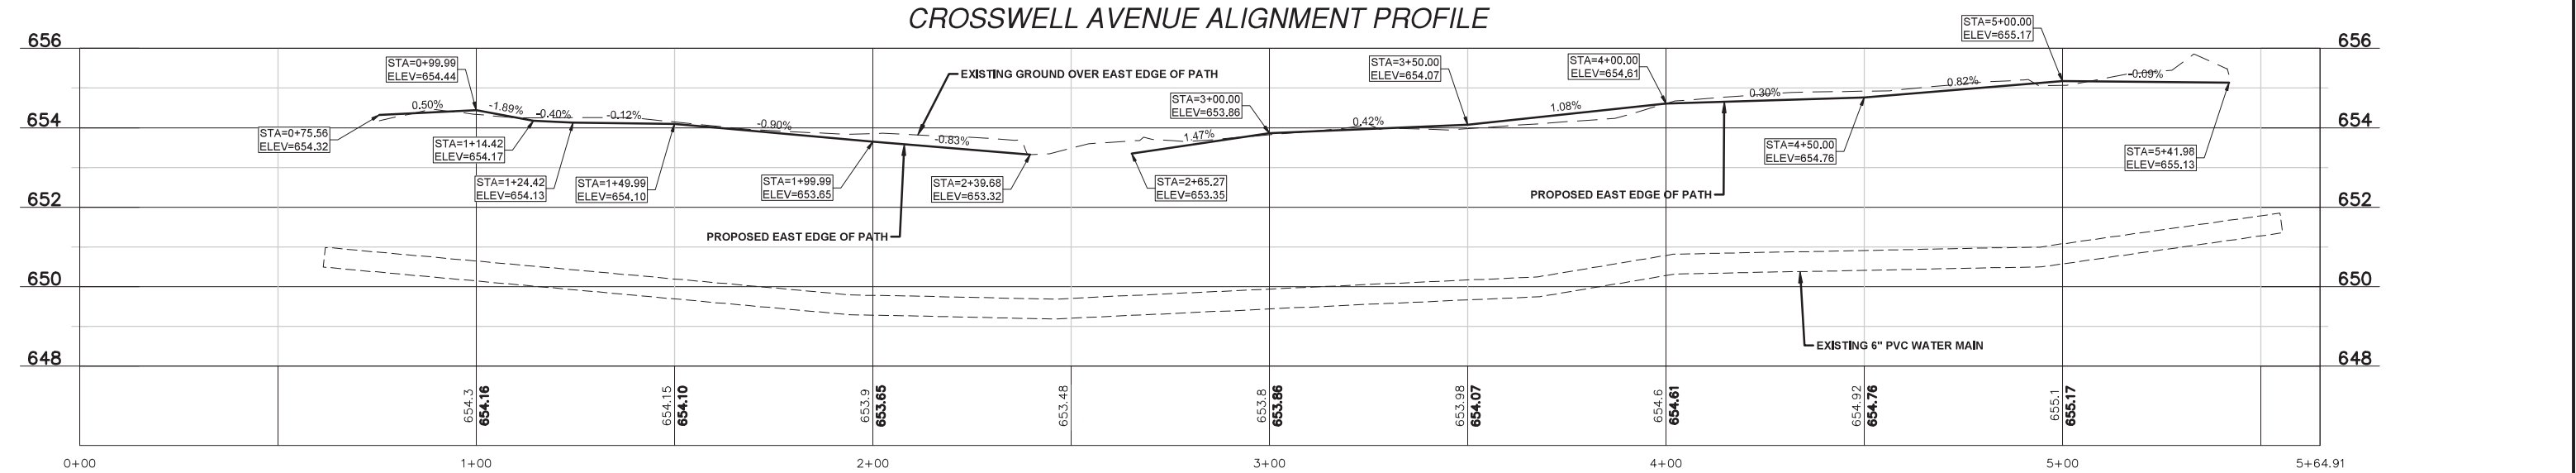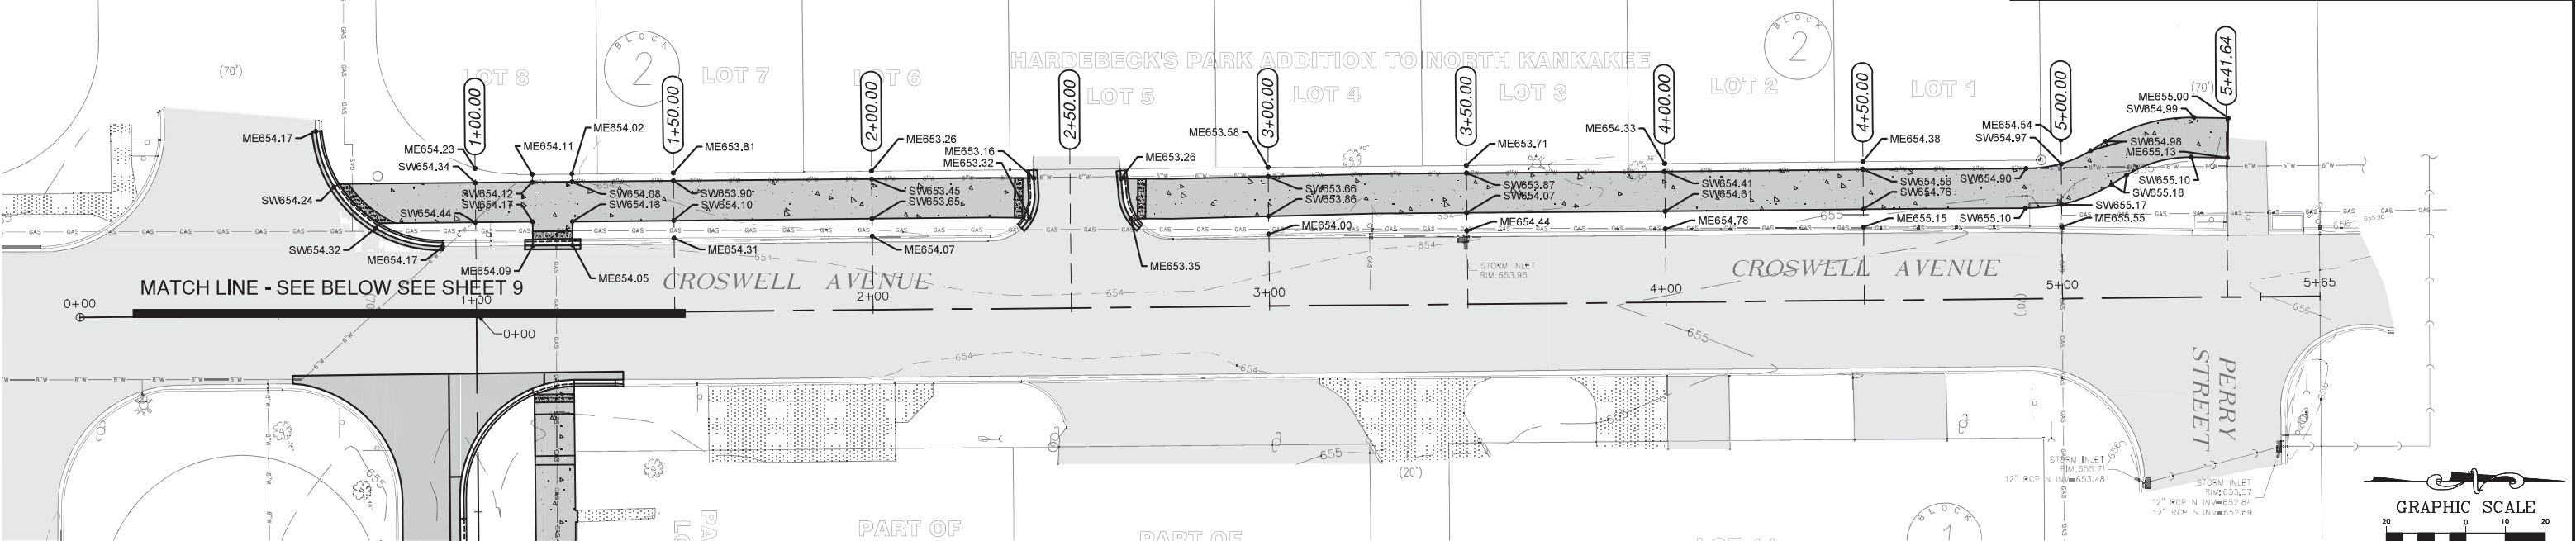

REVISIONS		
DATE	BY	DESCRIPTION



CIVIL ENGINEERING
SURVEYING

M GINGERICH GEREAX & ASSOCIATES
Professional Design Firm License # 184.001808
P. 815-939-4921 www.mg2a.com F. 815-939-9810
240 N. INDUSTRIAL DRIVE | BRADLEY, IL. 60915





ILLINOIS DEPARTMENT OF TRANSPORTATION
ITEP - US ROUTE 45 SHARED PATH
ROUTE 45 TO PERRY FARM

GRADING PLAN - CROSSWELL AVE.
SCALE: DATE: 3/31/2025
DRAWN BY: AJG
CHECKED BY: JWG

PROFILE SCALE
VERTICAL - 1" = 2'
HORIZONTAL - 1" = 20'





ROUTES	SECTION	COUNTY	TOTAL SHEETS	SHEET NO.
VARIOUS	21-00100-00-BT	KANKAKEE	12	11
		CONTRACT NO.: 87883		

HERMAN PLACE CROSS SECTIONS

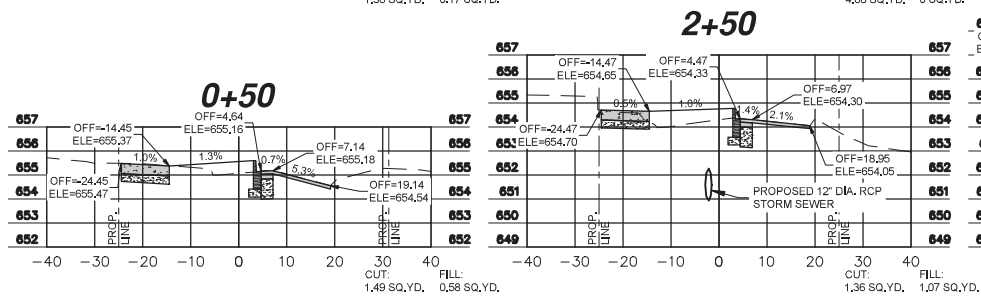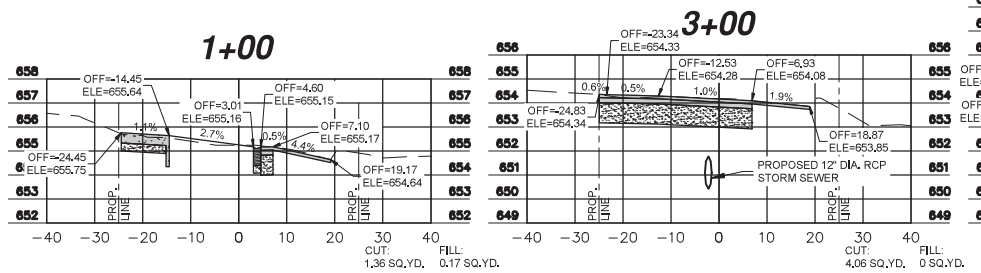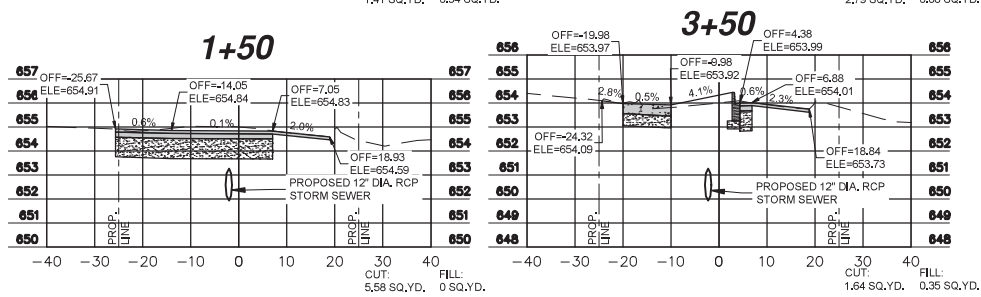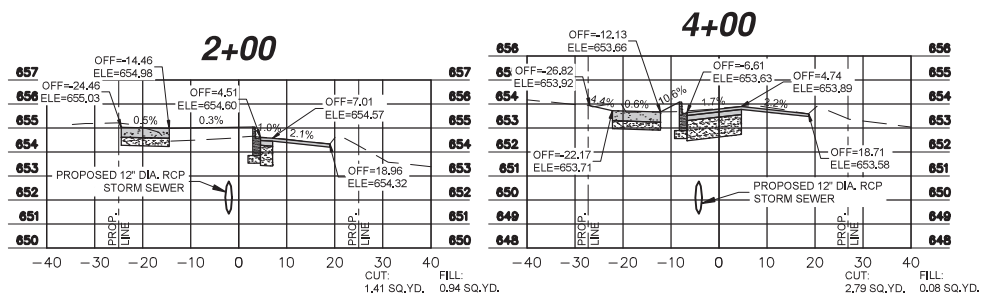



PROFILE SCALE
VERTICAL - 1" = 2'
HORIZONTAL - 1" = 20'

CROSSWELL AVENUE CROSS SECTIONS

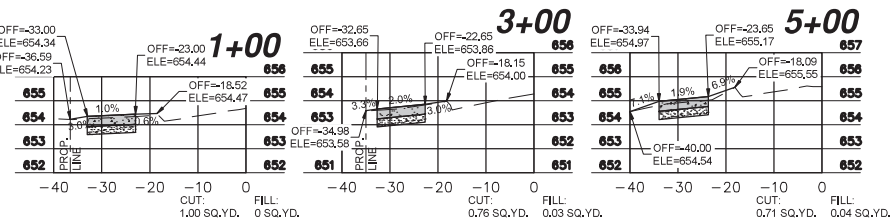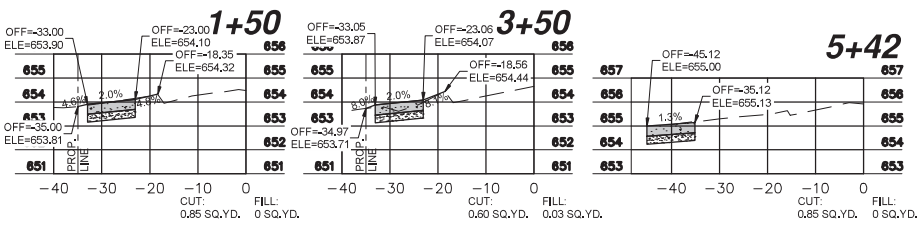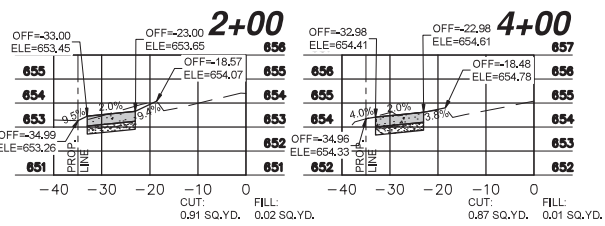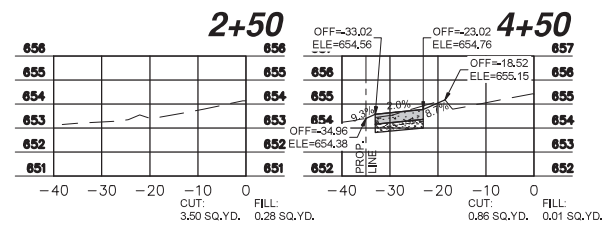[illegible]



	CIVIL ENGINEERING SURVEYING
M GINGERICH GEREAX & ASSOCIATES	
Professional Design Firm License # 184.001808	
P. 815-939-4921 www.mg2a.com F. 815-939-9810	
240 N. INDUSTRIAL DRIVE BRADLEY, IL. 60915	
ILLINOIS DEPARTMENT OF TRANSPORTATION ITEP – US ROUTE 45 SHARED PATH ROUTE 45 TO PERRY FARM	
CROSS SECTIONS	
SCALE: DATE: 3/31/2025	DRAWN BY: AJS CHECKED BY: JWG

ROUTES	SECTION	COUNTY	TOTAL SHEETS	SHEET NO.
VARIOUS	21-00100-00-BT	KANKAKEE	12	12
CONTRACT NO.: 87883				

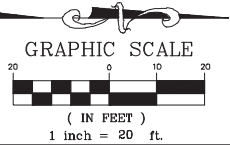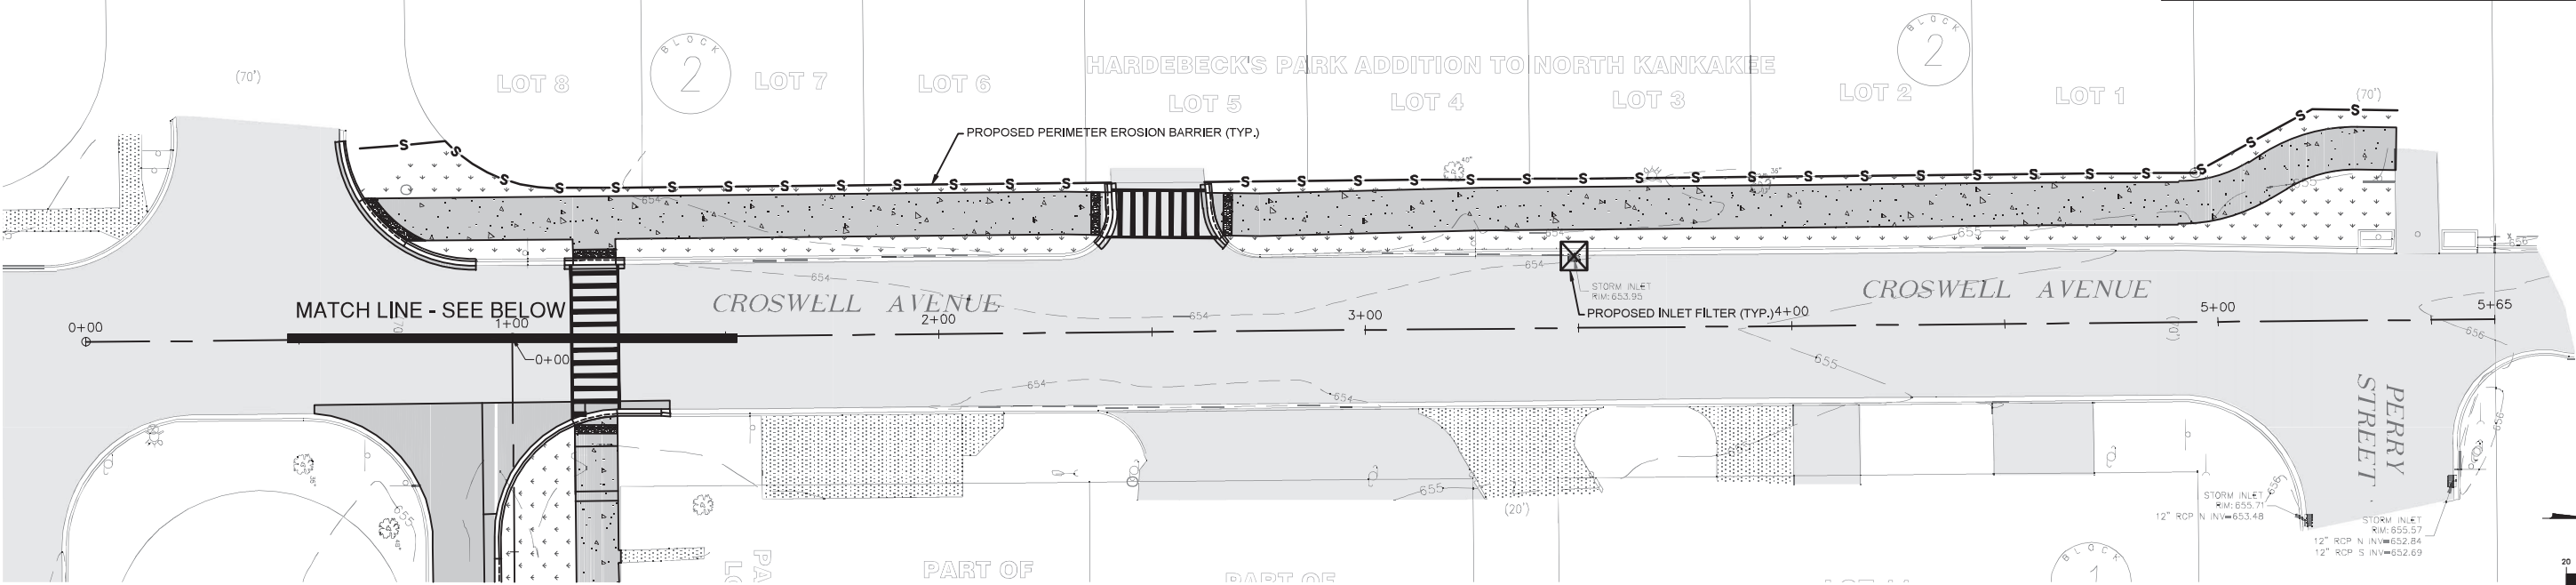

S.W.P.P.P. LEGEND

- INLET FILTER
- PERIMETER EROSION BARRIER
- SEEDING, CLASS 2A

 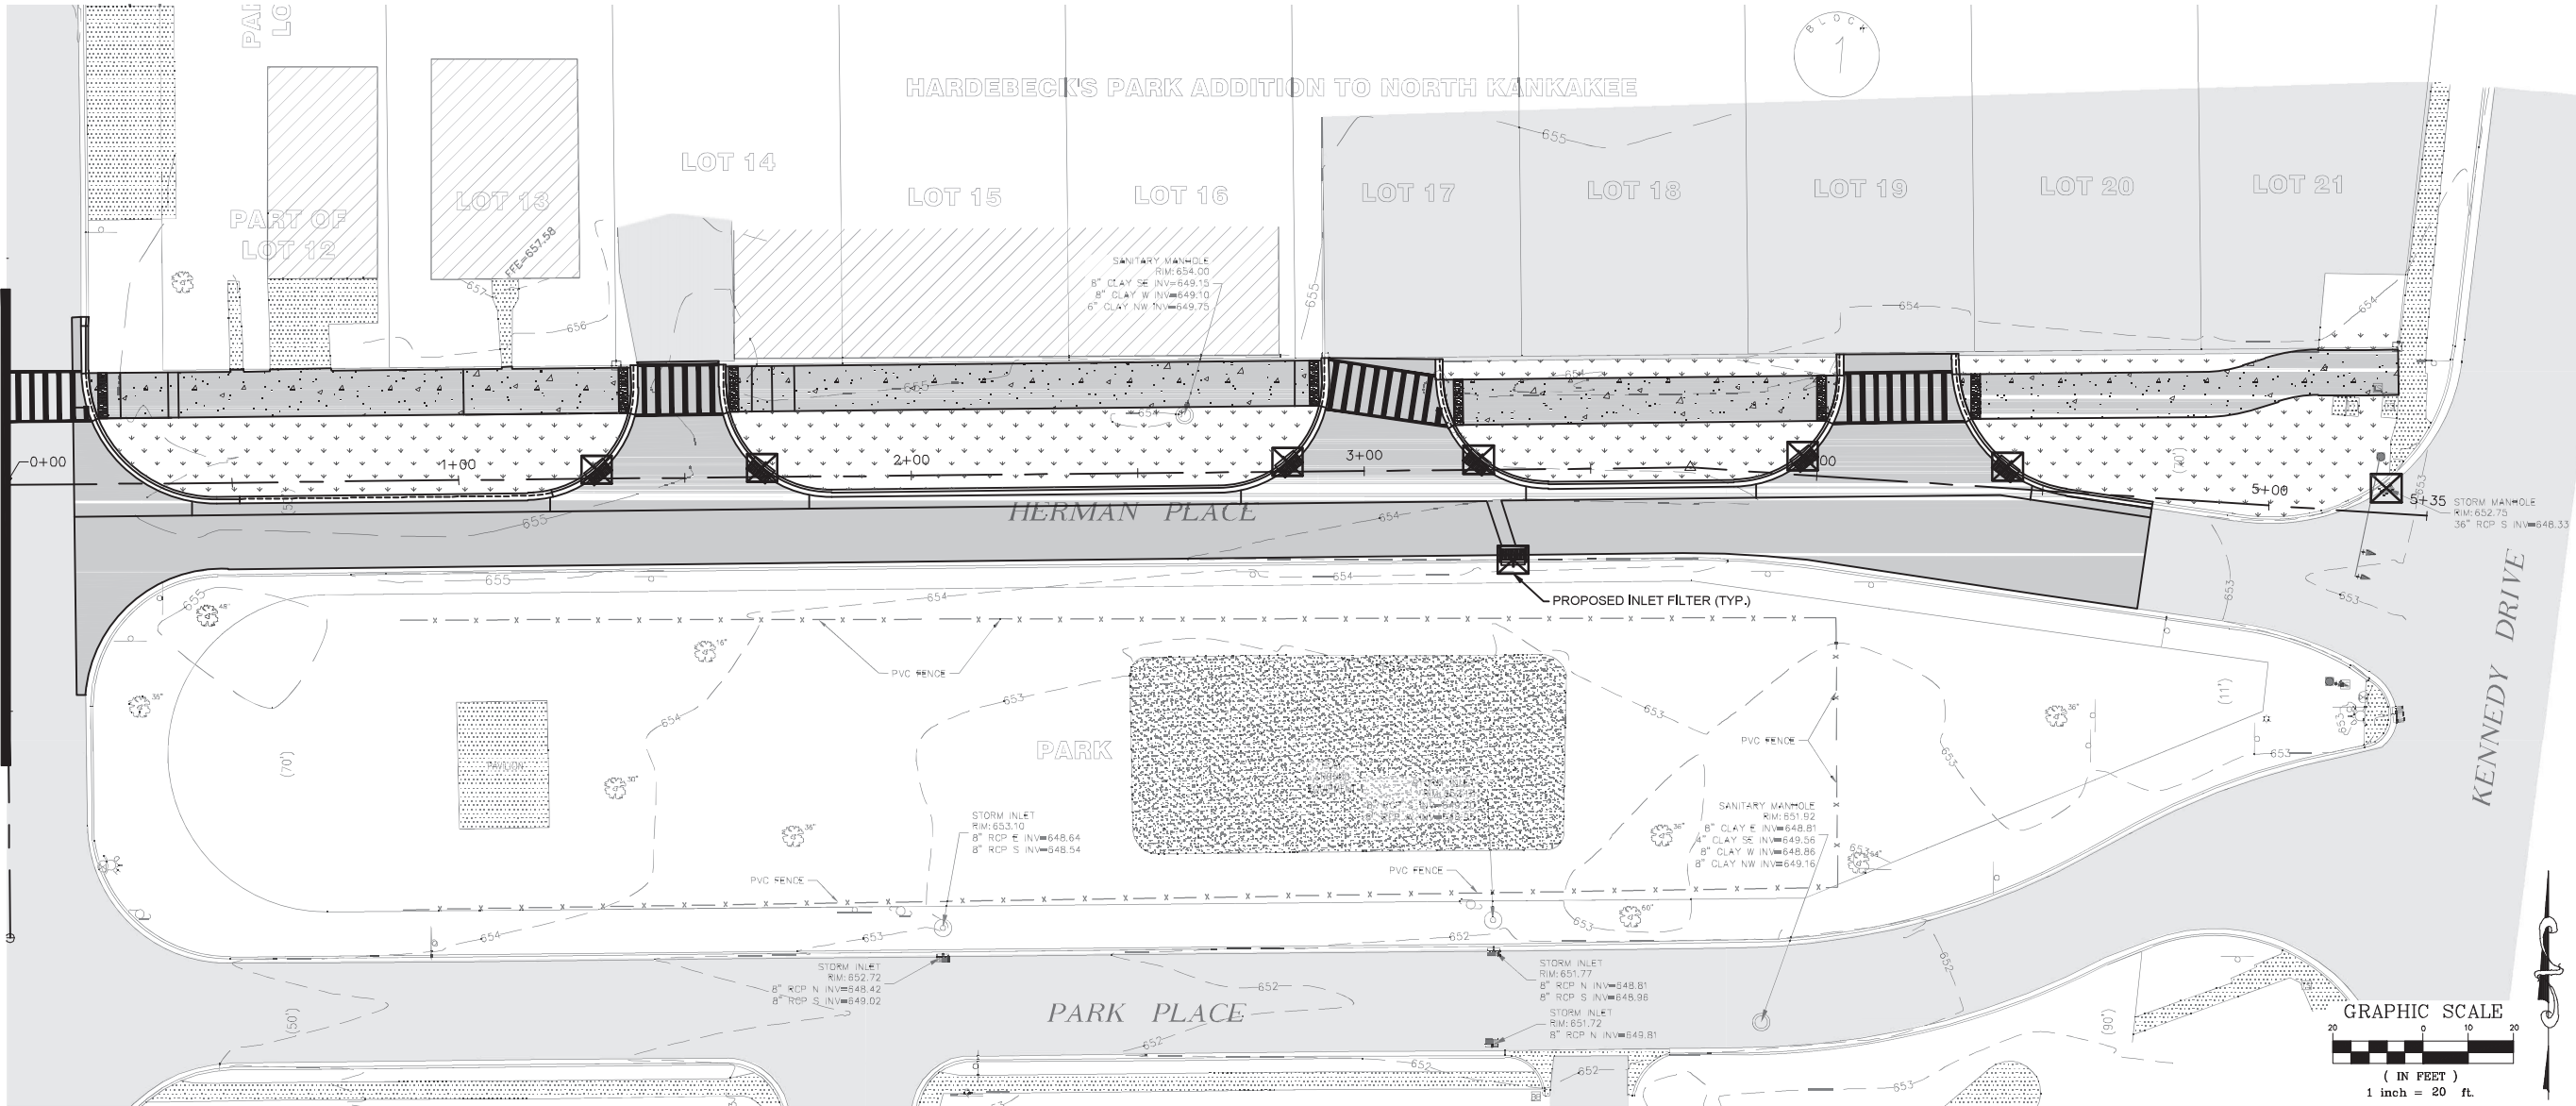

REVISIONS		
DATE	BY	DESCRIPTION

MG²A CIVIL ENGINEERING SURVEYING

M GINGERICH GEREAX & ASSOCIATES
Professional Design Firm License # 184.001808
P. 815-939-4921 www.mg2a.com F. 815-939-9810
240 N. INDUSTRIAL DRIVE | BRADLEY, IL. 60915

ILLINOIS DEPARTMENT OF TRANSPORTATION
ITEP - US ROUTE 45 SHARED PATH
ROUTE 45 TO PERRY FARM

S.W.P.P.P.

SCALE: DATE: 3/31/2025 DRAWN BY: AJ5 CHECKED BY: JW6