
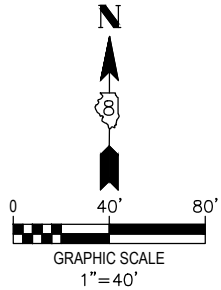


PLAN	SURVEYED PLOTTED AUTOMATICALLY CHECKED DATE	BY	DATE
NOTE BOOK NO.			


PROFILE	SURVEYED PLOTTED AUTOMATICALLY CHECKED DATE	BY	DATE
NOTE BOOK NO.			



FILE NAME = 222113 - DESIGN.DWG

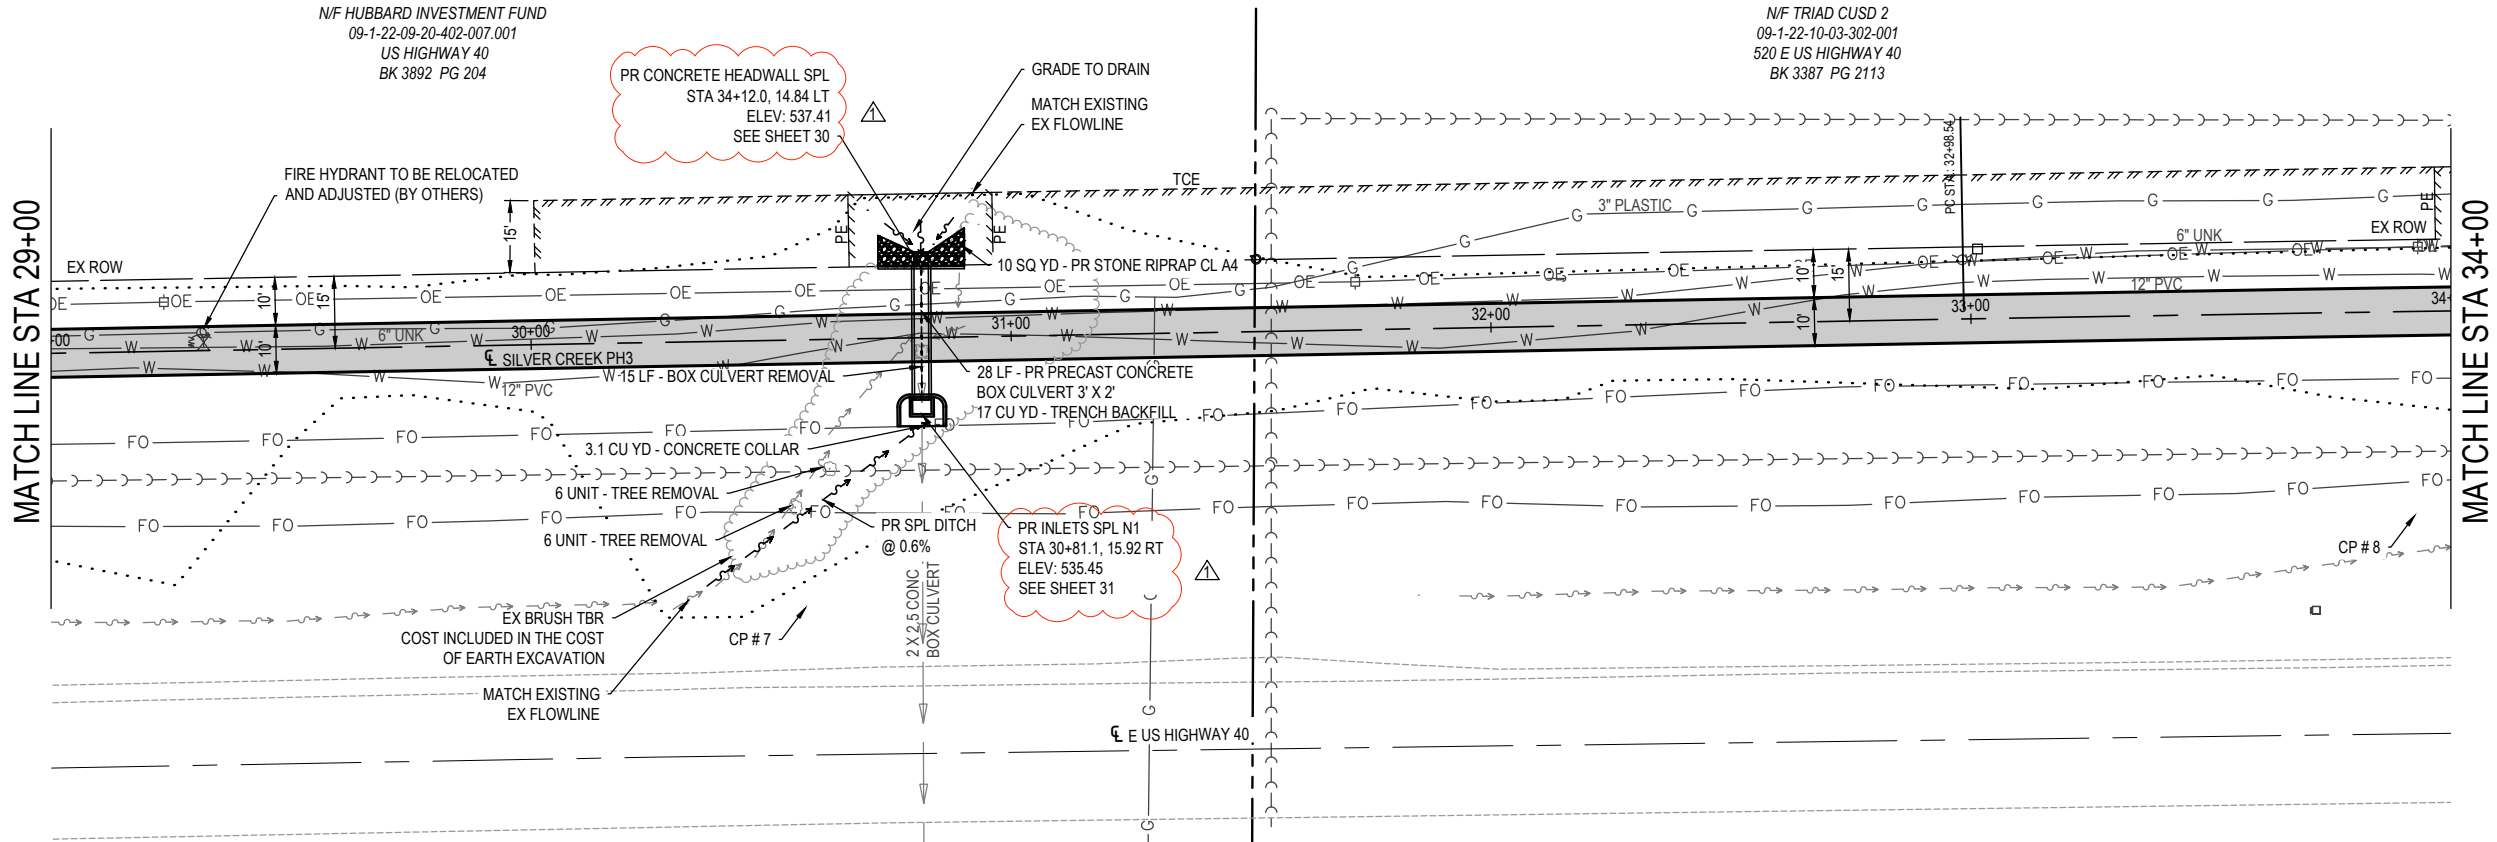

PLAN SHEET LEGEND

- LIMITS OF CONSTRUCTION
- PR HMA SC IL-9.5 C N50
SEE TYPICAL SECTION
- PR CL D PATCH T4
- PR PC CONC SIDEWALK

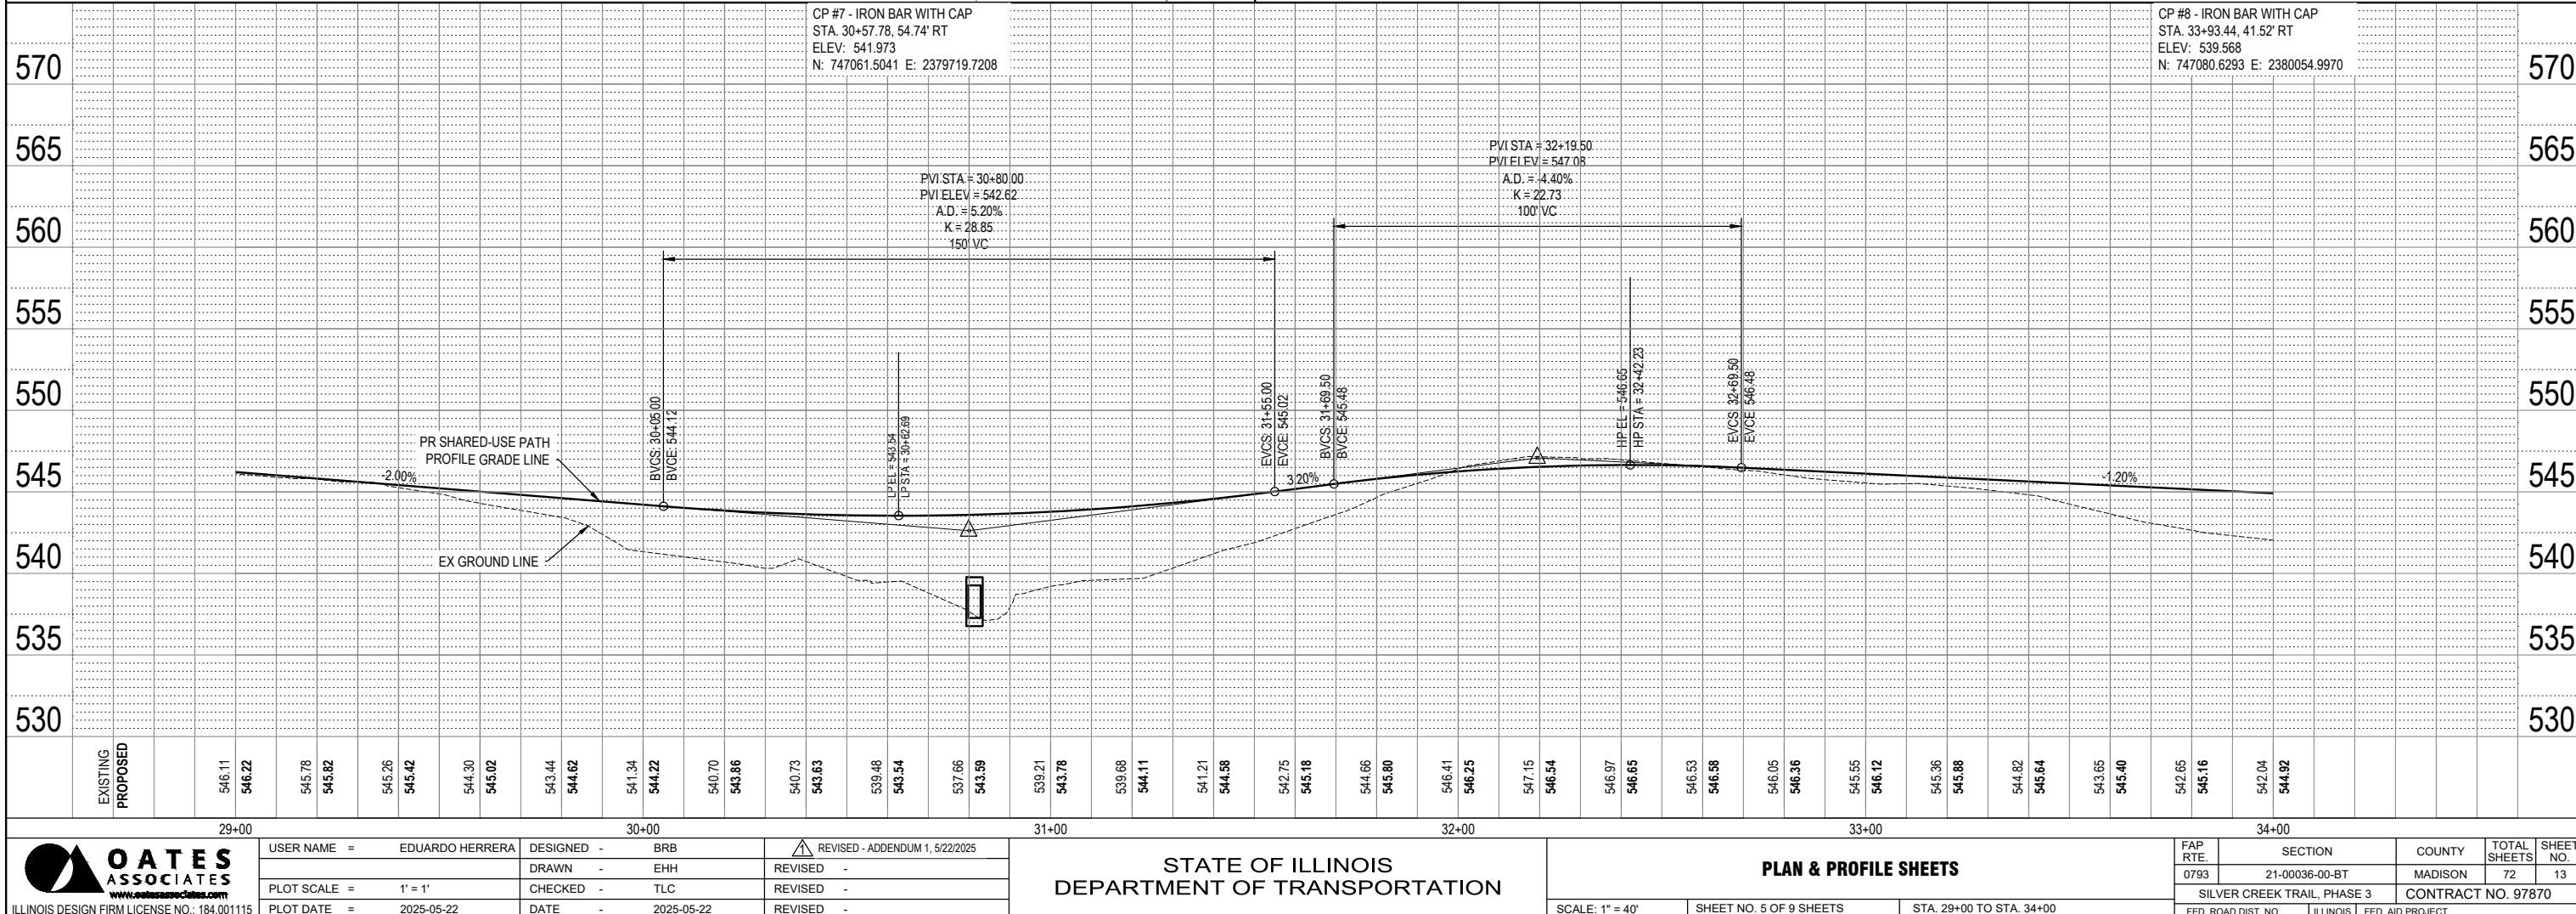

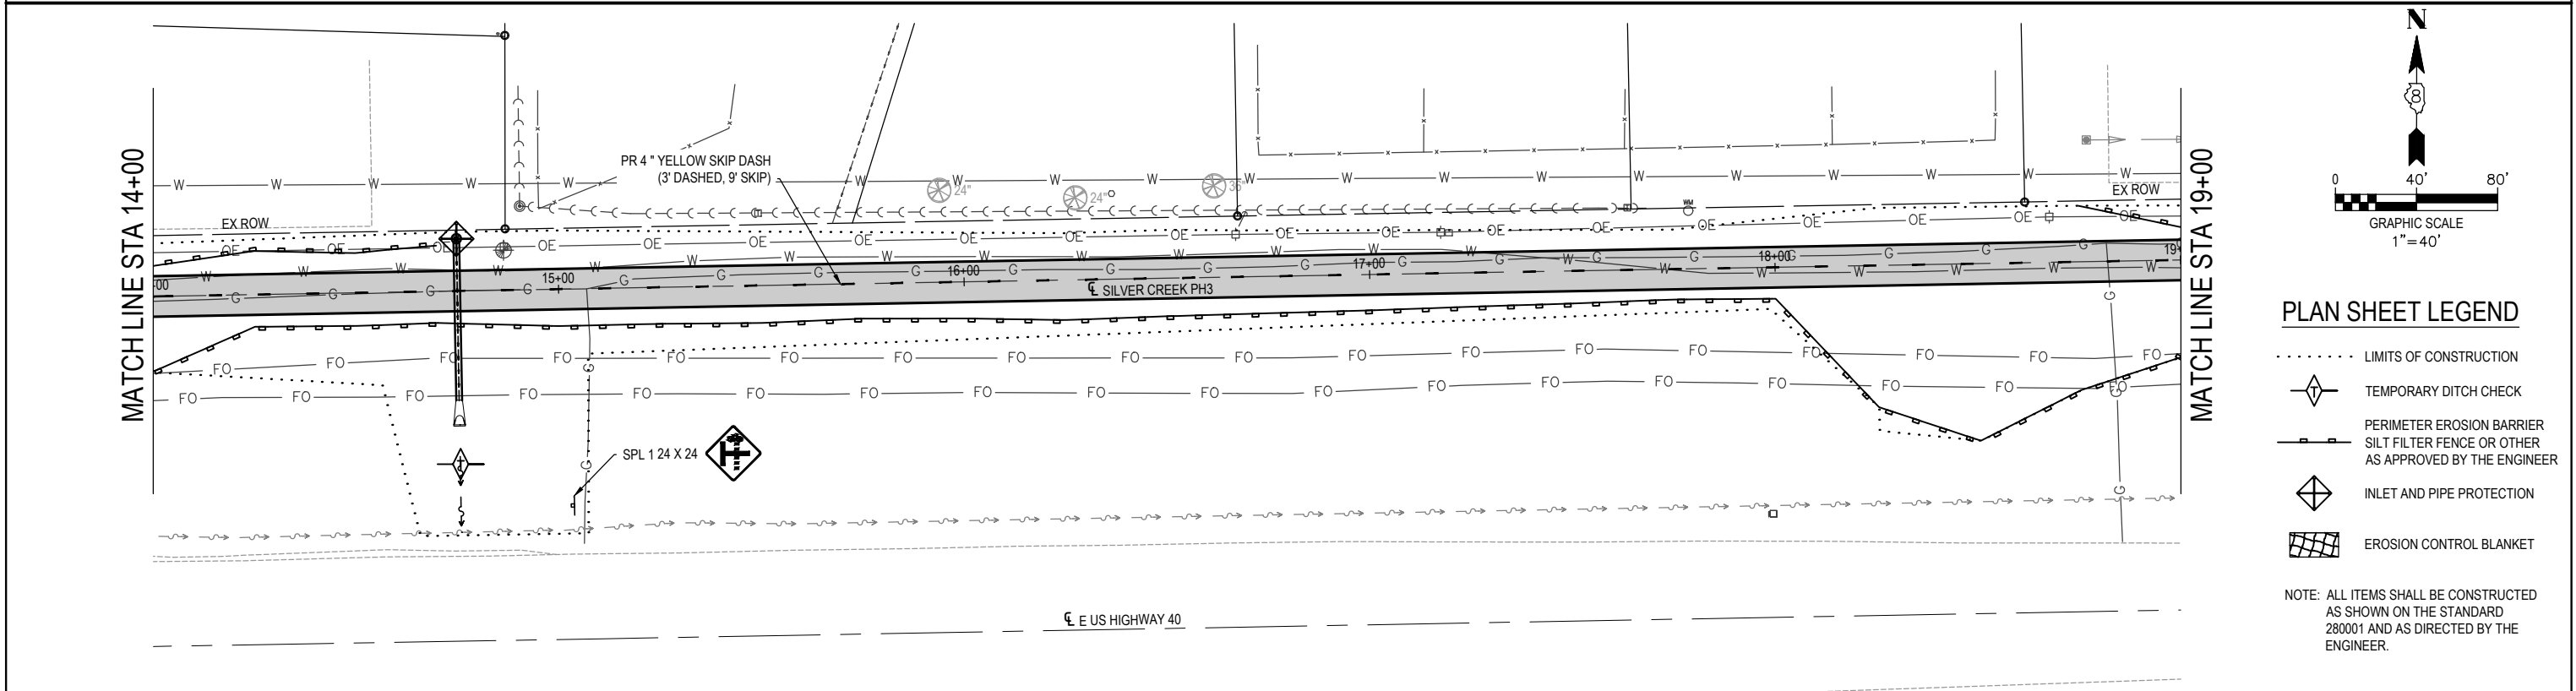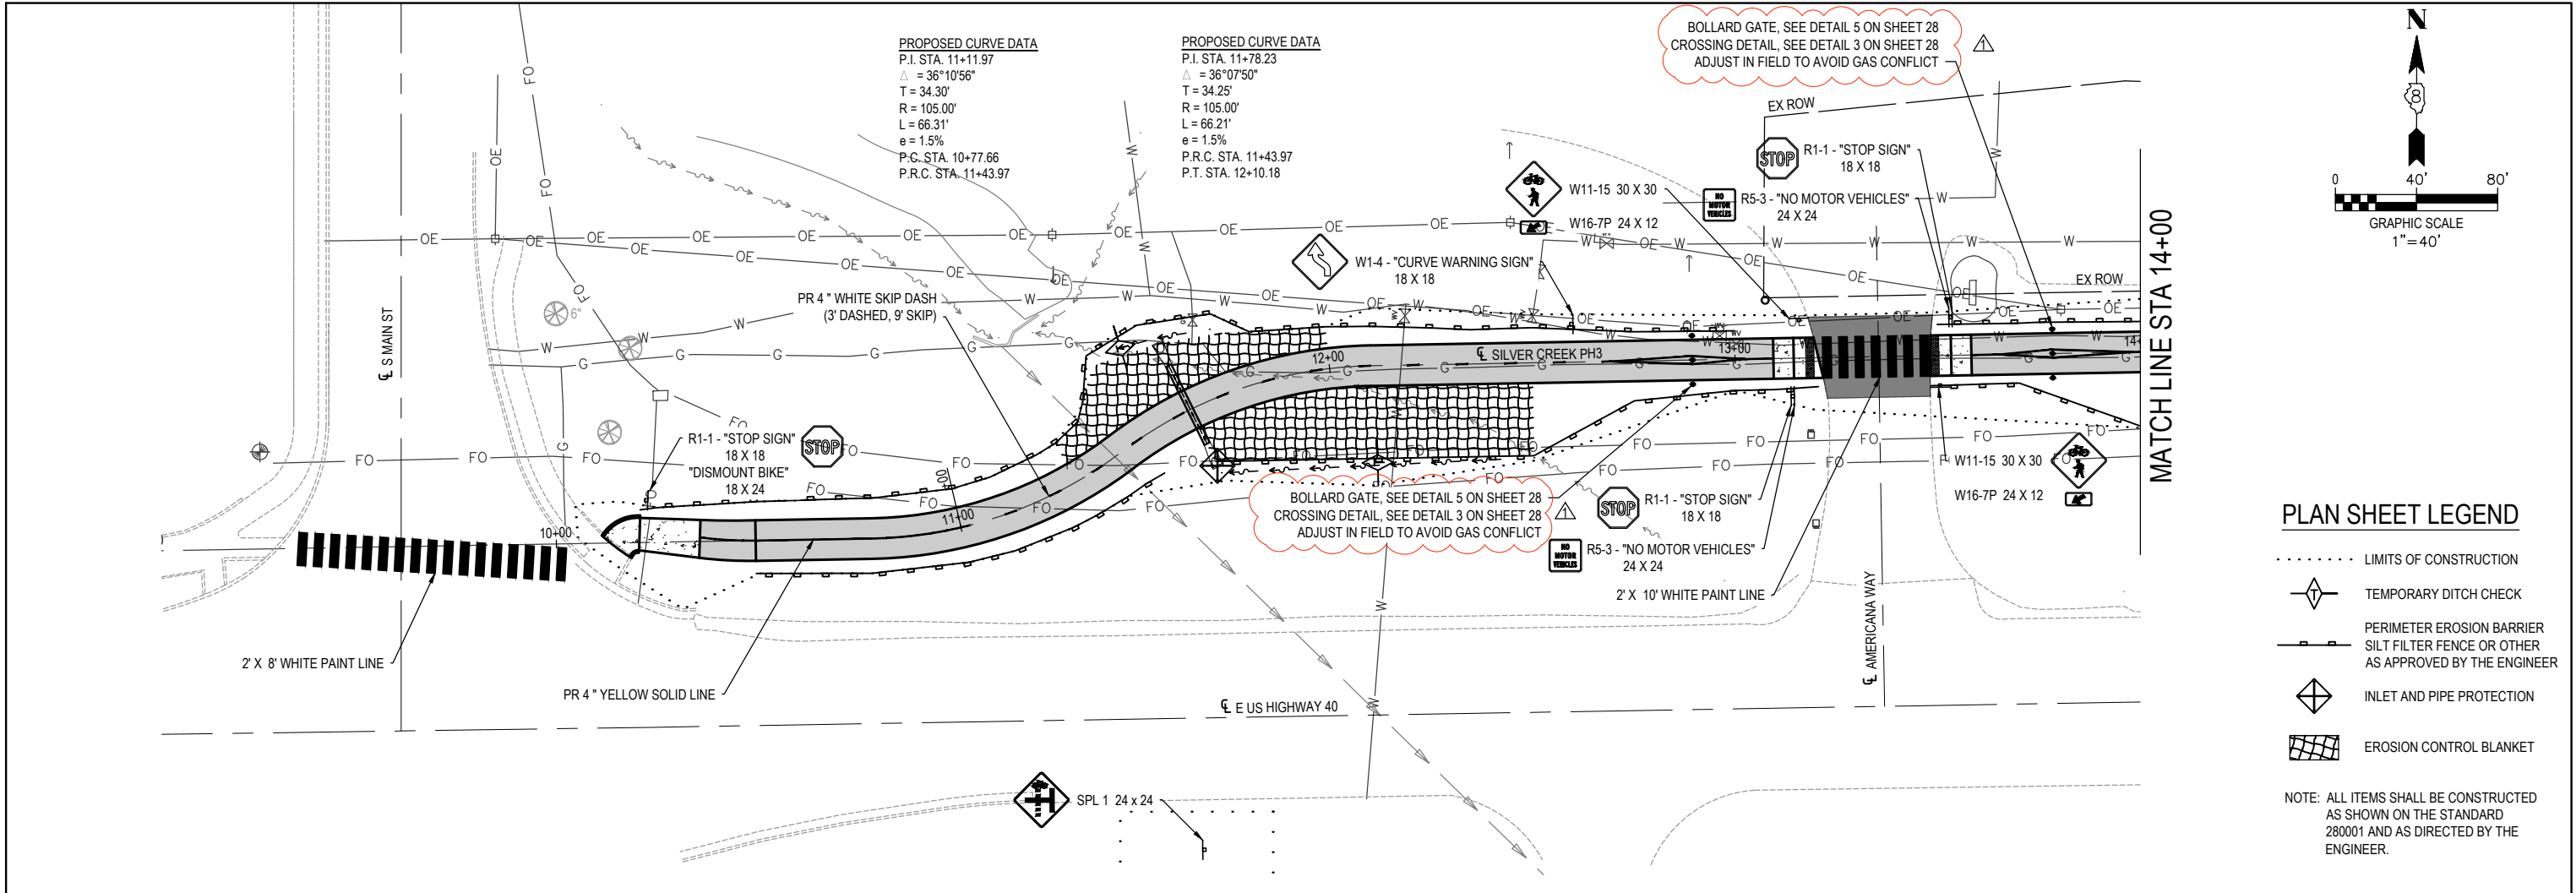

FILE NAME = 222113 - DESIGN.DWG

OATES ASSOCIATES www.oatesassoc.com ILLINOIS DESIGN FIRM LICENSE NO.: 184.001115	USER NAME = EDUARDO HERRERA	DESIGNED - BRB	 REVISED - ADDENDUM 1, 5/22/2025	STATE OF ILLINOIS DEPARTMENT OF TRANSPORTATION	EROSION CONTROL, PAVEMENT MARKING AND SIGNAGE SHEETS	FAP RTE.	SECTION	COUNTY	TOTAL SHEETS	SHEET NO.				
	PLOT SCALE = 1' = 1'	DRAWN - EHH	REVISED -			0793	21-00036-00-BT	MADISON	72	18				
	PLOT DATE = 2025-05-22	CHECKED - TLC	REVISED -			SILVER CREEK TRAIL, PHASE 3								
		DATE - 2025-05-22	REVISED -			CONTRACT NO. 97870								
						SCALE: 1" = 40'		SHEET NO. 1 OF 5 SHEETS		STA. 9+00 TO STA. 19+00		ILLINOIS FED. AID PROJECT		

FILE NAME = 222113 - DESIGN.DWG



OATES

ASSOCIATES

www.oatesassociates.com

ILLINOIS DESIGN FIRM LICENSE NO.: 184.001115

USER NAME	=	EDUARDO HERRERA	DESIGNED	-	BRB
PLOT SCALE	=	1" = 1'	DRAWN	-	EHH
PLOT DATE	=	2025-05-22	CHECKED	-	TLC
			DATE	-	2025-05-22

REVISED	-	ADDENDUM 1, 5/22/2025
REVISED	-	
REVISED	-	
REVISED	-	

STATE OF ILLINOIS

DEPARTMENT OF TRANSPORTATION


EROSION CONTROL, PAVEMENT MARKING AND SIGNAGE SHEETS

SCALE: 1" = 40'

SHEET NO. 2 OF 5 SHEETS

STA. 19+00 TO STA. 29+00

FAP RTE.	SECTION	COUNTY	TOTAL SHEETS	SHEET NO.
0793	21-00036-00-BT	MADISON	72	19
SILVER CREEK TRAIL, PHASE 3		CONTRACT NO. 97870		
ILLINOIS		FED. AID PROJECT		

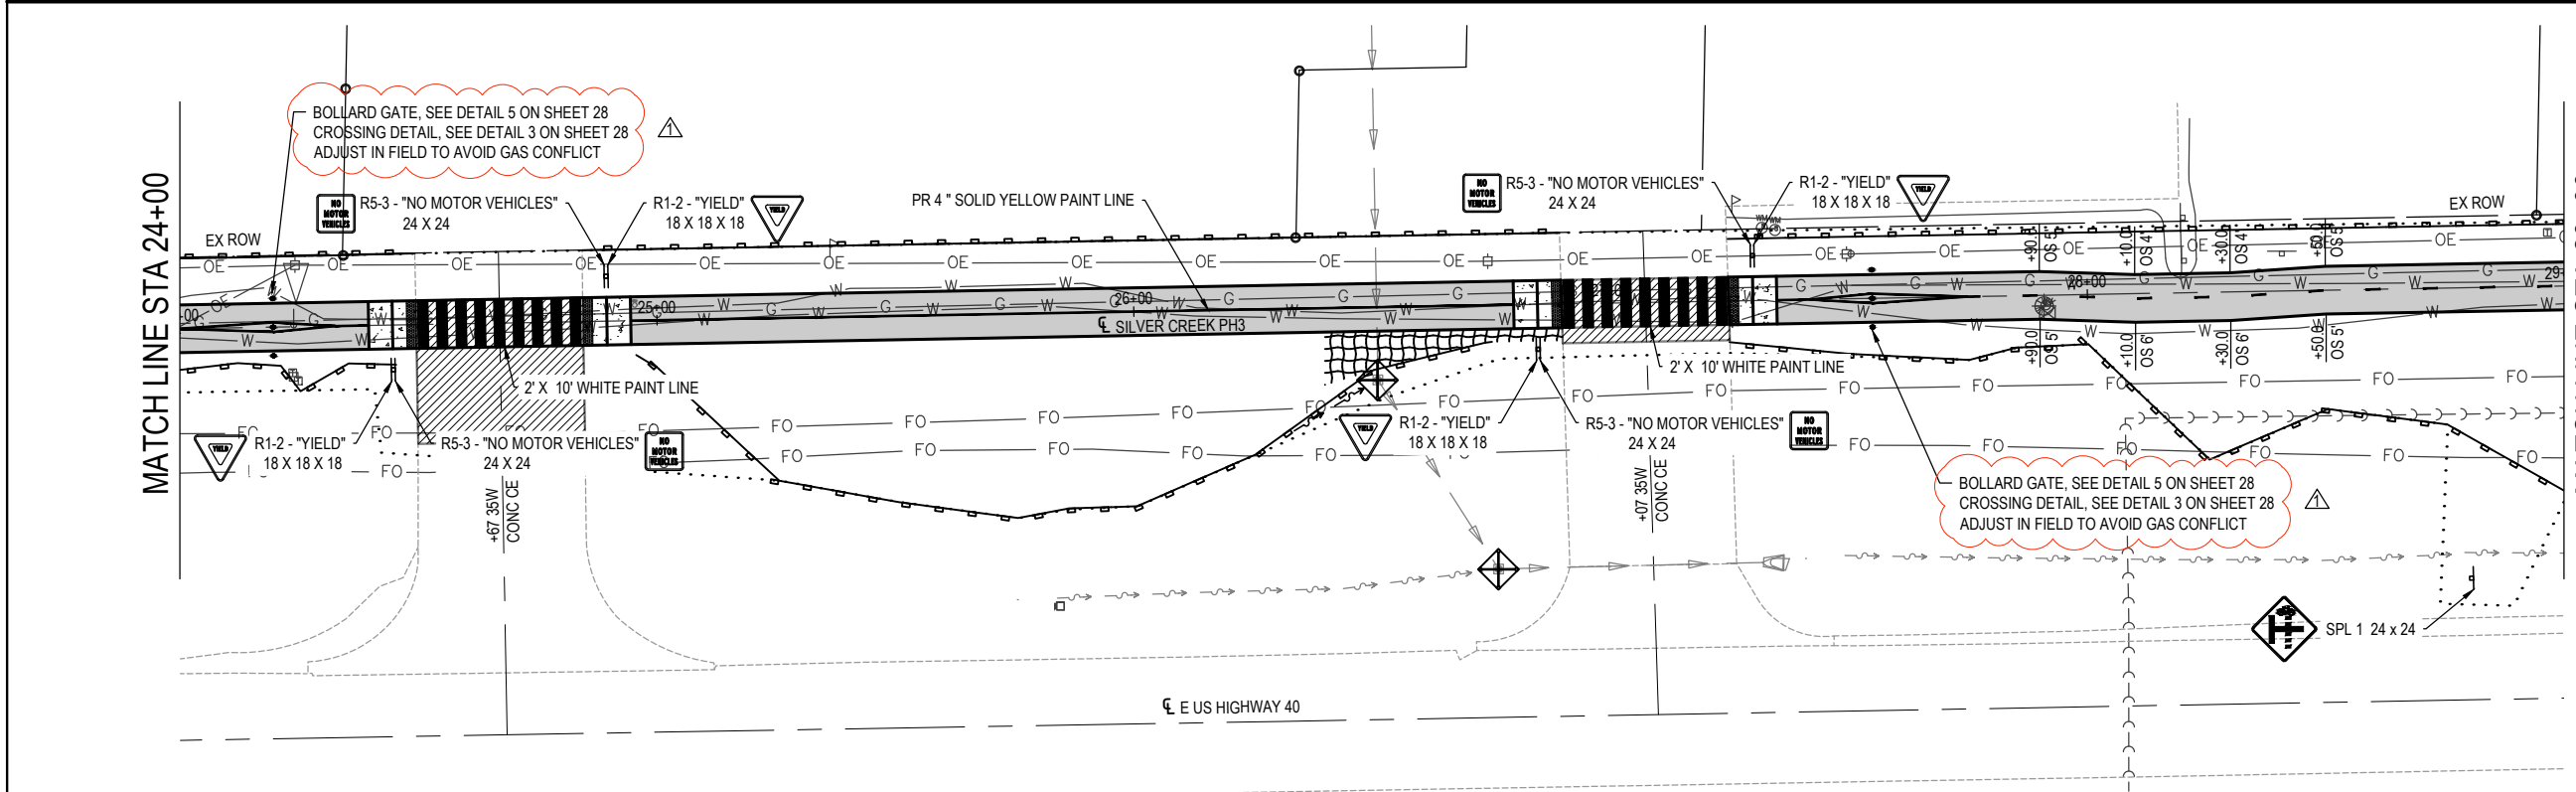

PLAN SHEET LEGEND

.....

LIMITS OF CONSTRUCTION



TEMPORARY DITCH CHECK



PERIMETER EROSION BARRIER
SILT FILTER FENCE OR OTHER
AS APPROVED BY THE ENGINEER




INLET AND PIPE PROTECTION



EROSION CONTROL BLANKET

NOTE: ALL ITEMS SHALL BE CONSTRUCTED
AS SHOWN ON THE STANDARD
280001 AND AS DIRECTED BY THE
ENGINEER.

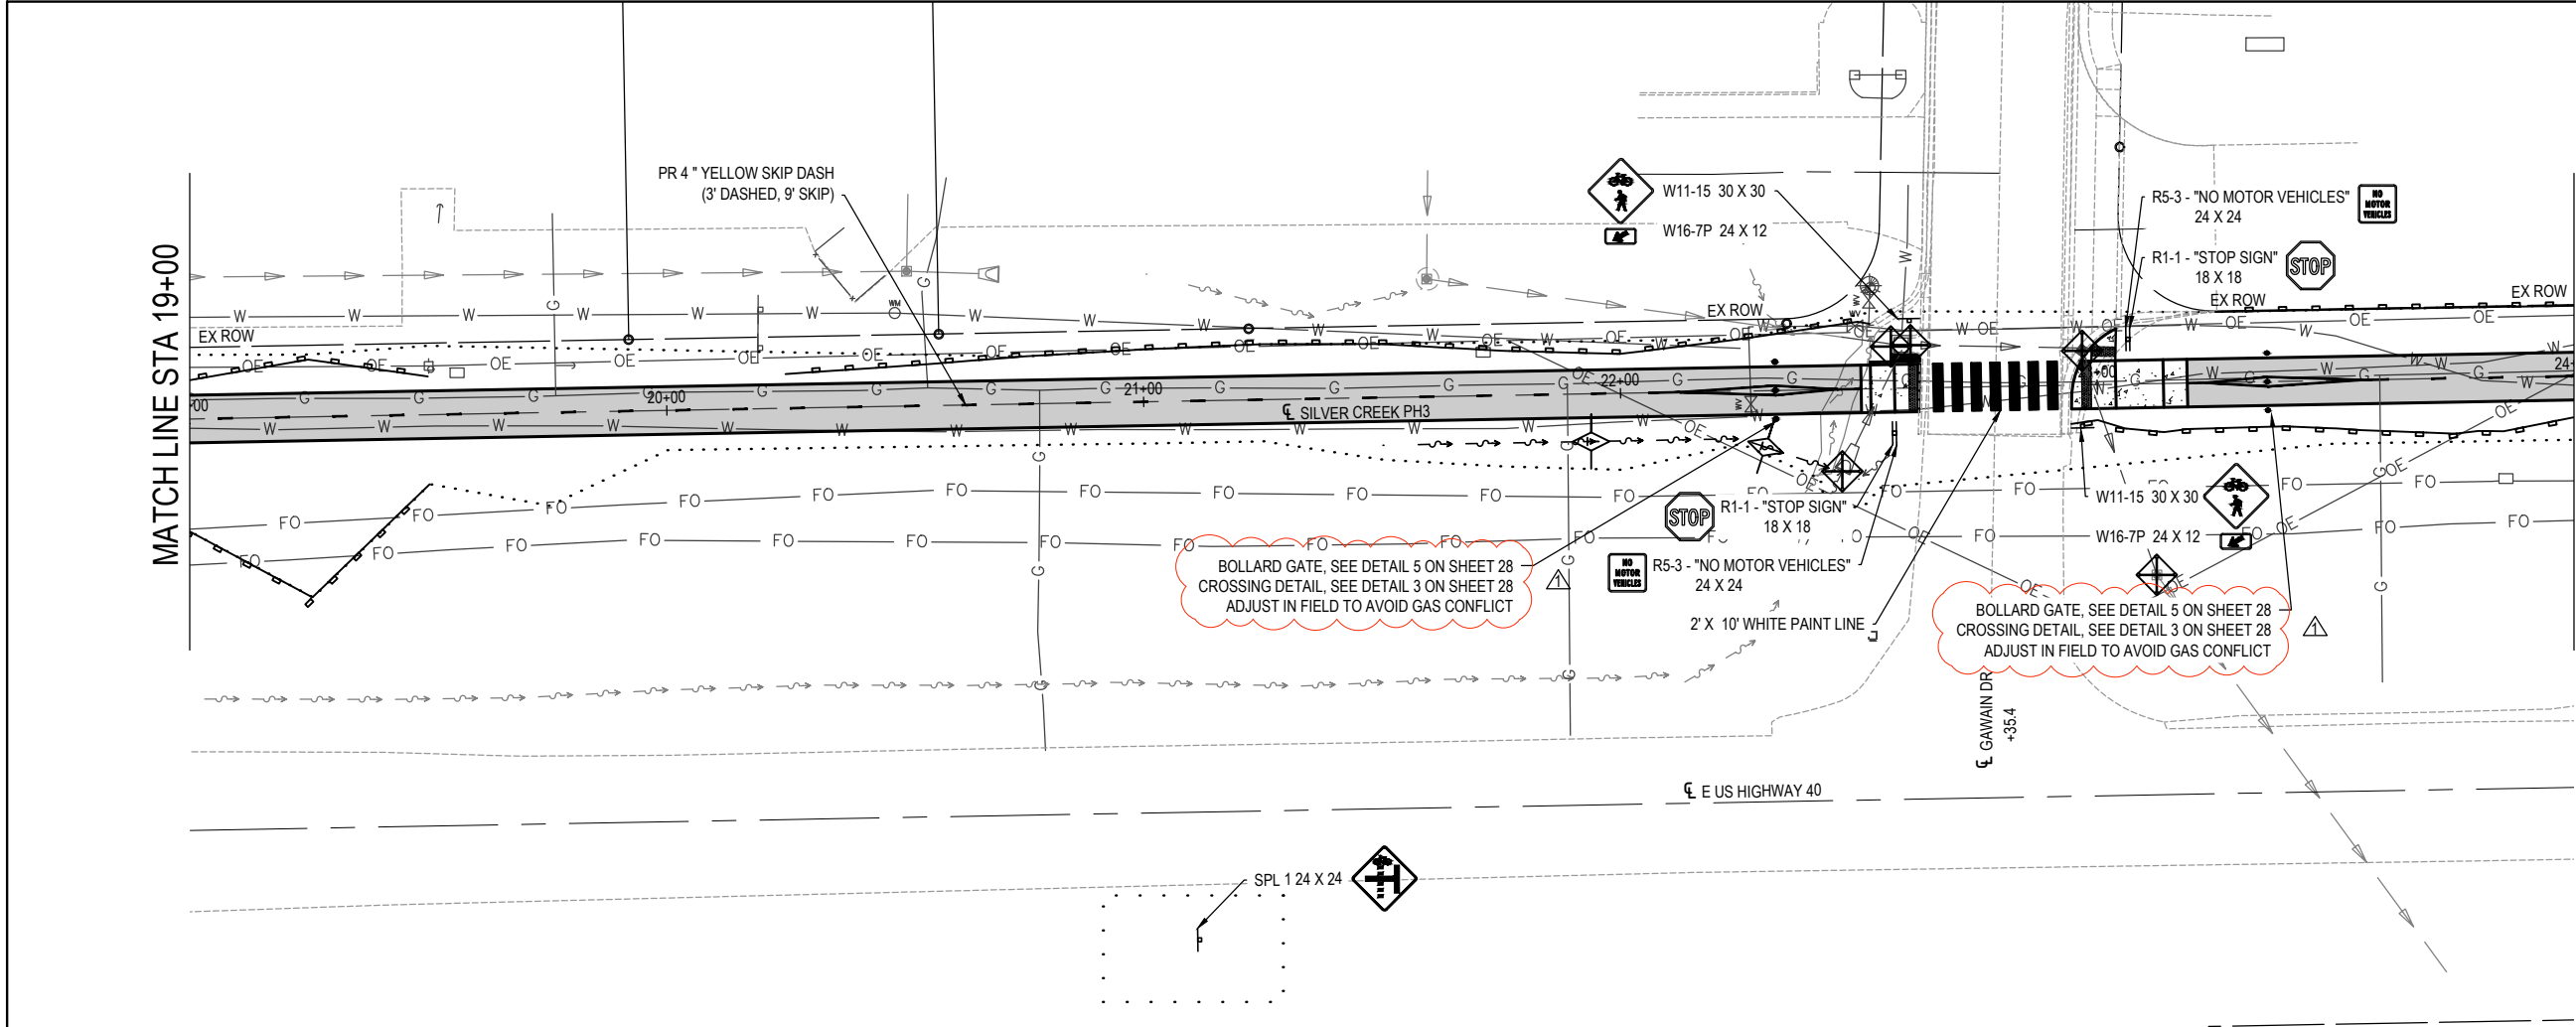

PLAN SHEET LEGEND

.....

LIMITS OF CONSTRUCTION



TEMPORARY DITCH CHECK



PERIMETER EROSION BARRIER
SILT FILTER FENCE OR OTHER
AS APPROVED BY THE ENGINEER





INLET AND PIPE PROTECTION



EROSION CONTROL BLANKET



NOTE: ALL ITEMS SHALL BE CONSTRUCTED
AS SHOWN ON THE STANDARD
280001 AND AS DIRECTED BY THE
ENGINEER.

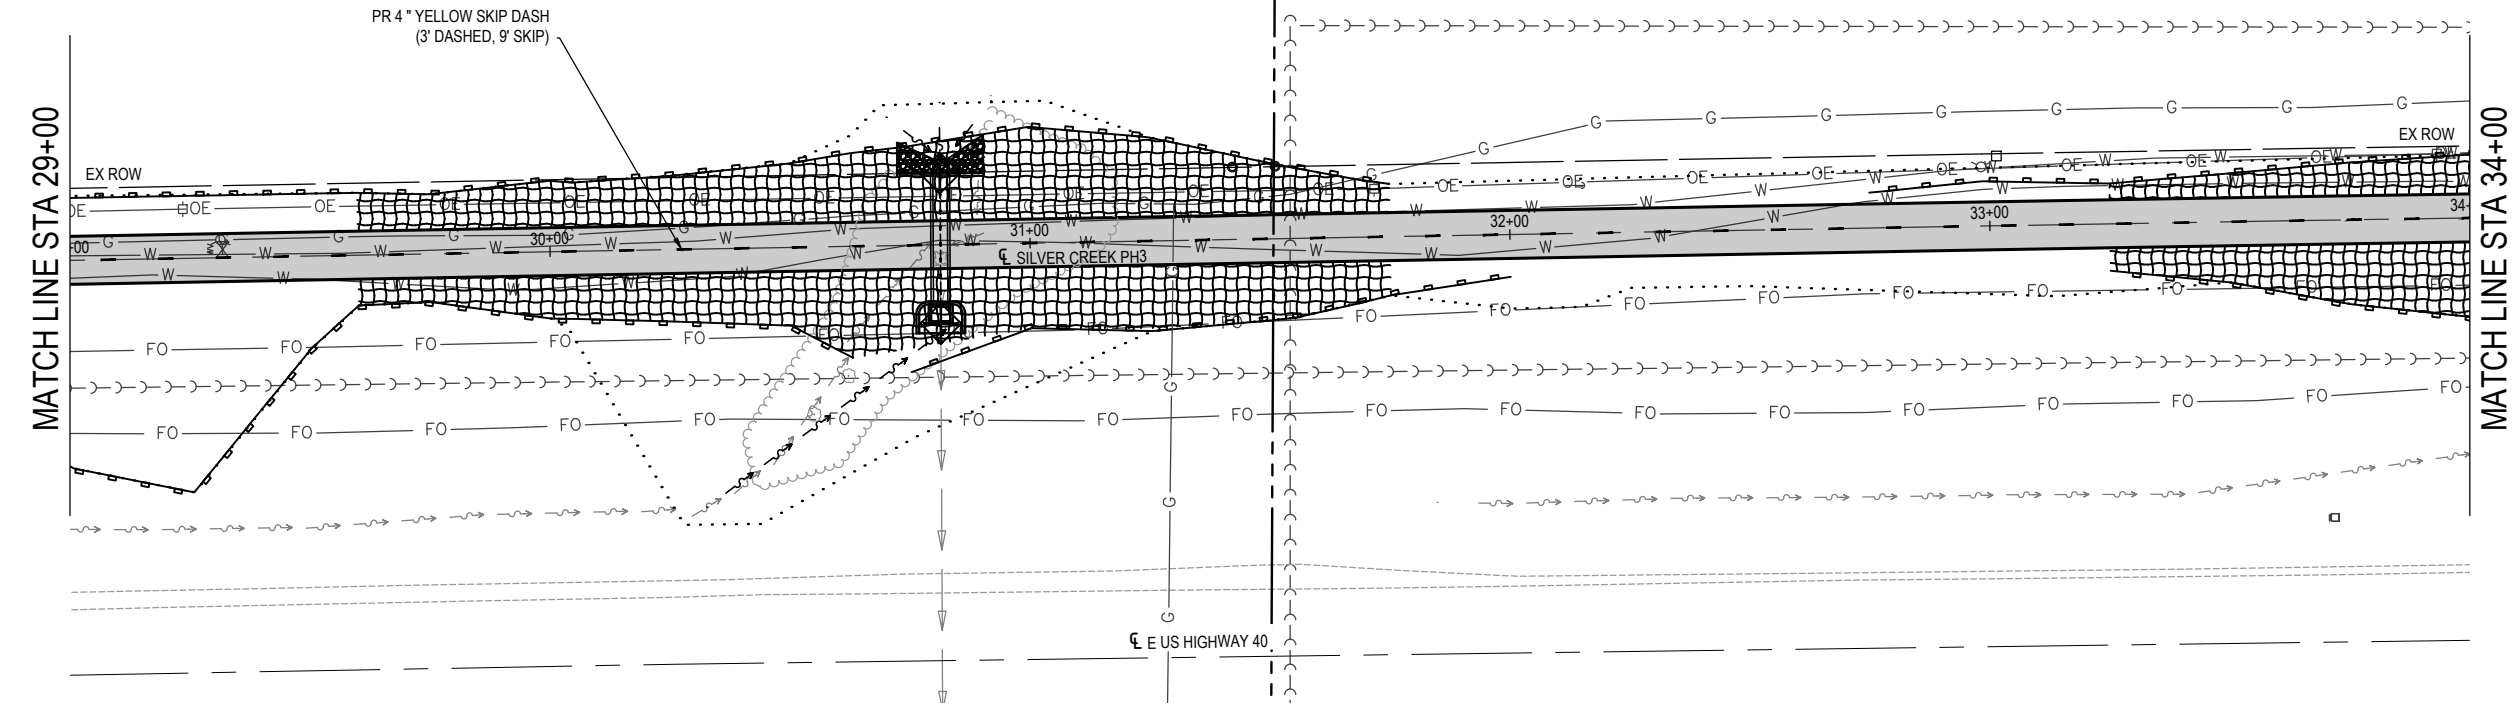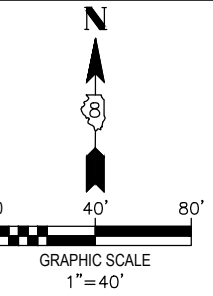

PLAN SHEET LEGEND

- LIMITS OF CONSTRUCTION
- TEMPORARY DITCH CHECK
- PERIMETER EROSION BARRIER
SILT FILTER FENCE OR OTHER
AS APPROVED BY THE ENGINEER
- INLET AND PIPE PROTECTION
- EROSION CONTROL BLANKET

NOTE: ALL ITEMS SHALL BE CONSTRUCTED AS SHOWN ON THE STANDARD 280001 AND AS DIRECTED BY THE ENGINEER.

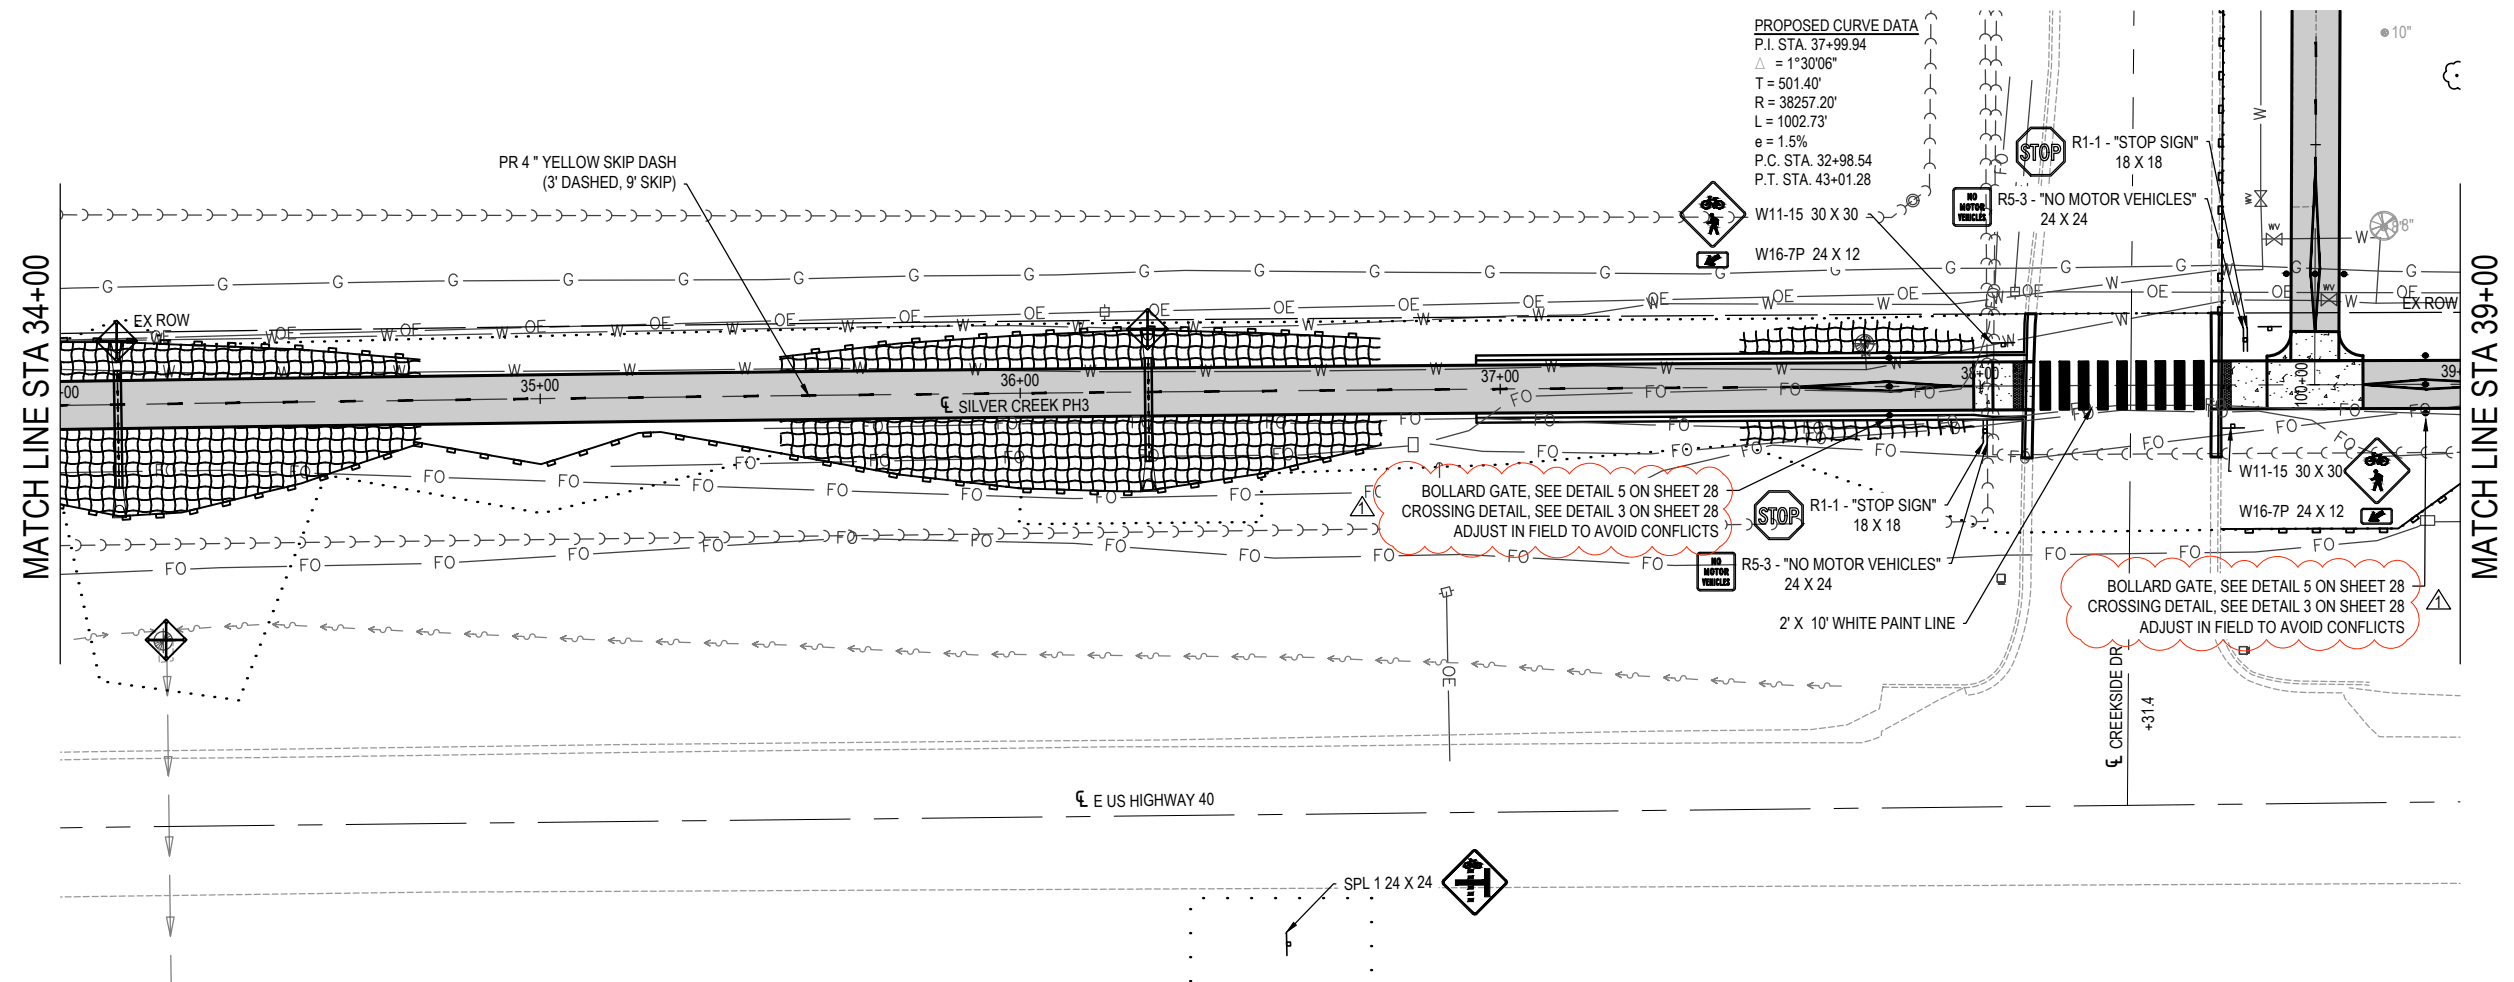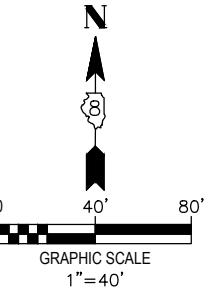



PLAN SHEET LEGEND

- LIMITS OF CONSTRUCTION
- TEMPORARY DITCH CHECK
- PERIMETER EROSION BARRIER
SILT FILTER FENCE OR OTHER
AS APPROVED BY THE ENGINEER
- INLET AND PIPE PROTECTION
- EROSION CONTROL BLANKET

NOTE: ALL ITEMS SHALL BE CONSTRUCTED AS SHOWN ON THE STANDARD 280001 AND AS DIRECTED BY THE ENGINEER.

FILE NAME = 222113 - DESIGN.DWG



 OATES ASSOCIATES www.oatesassoc.com ILLINOIS DESIGN FIRM LICENSE NO.: 184.001115	USER NAME = EDUARDO HERRERA	DESIGNED - BRB	 REVISED - ADDENDUM 1, 5/22/2025	STATE OF ILLINOIS DEPARTMENT OF TRANSPORTATION	EROSION CONTROL, PAVEMENT MARKING AND SIGNAGE SHEETS	FAP RTE. 0793	SECTION 21-00036-00-BT	COUNTY MADISON	TOTAL SHEETS 72	SHEET NO. 20
		DRAWN - EHH	REVISED -							
	PLOT SCALE = 1' = 1'	CHECKED - TLC	REVISED -							
	PLOT DATE = 2025-05-22	DATE - 2025-05-22	REVISED -							
	SCALE: 1" = 40'									
SILVER CREEK TRAIL, PHASE 3						CONTRACT NO. 97870				
ILLINOIS						FED. AID PROJECT				

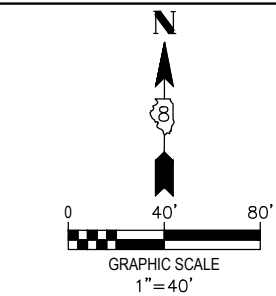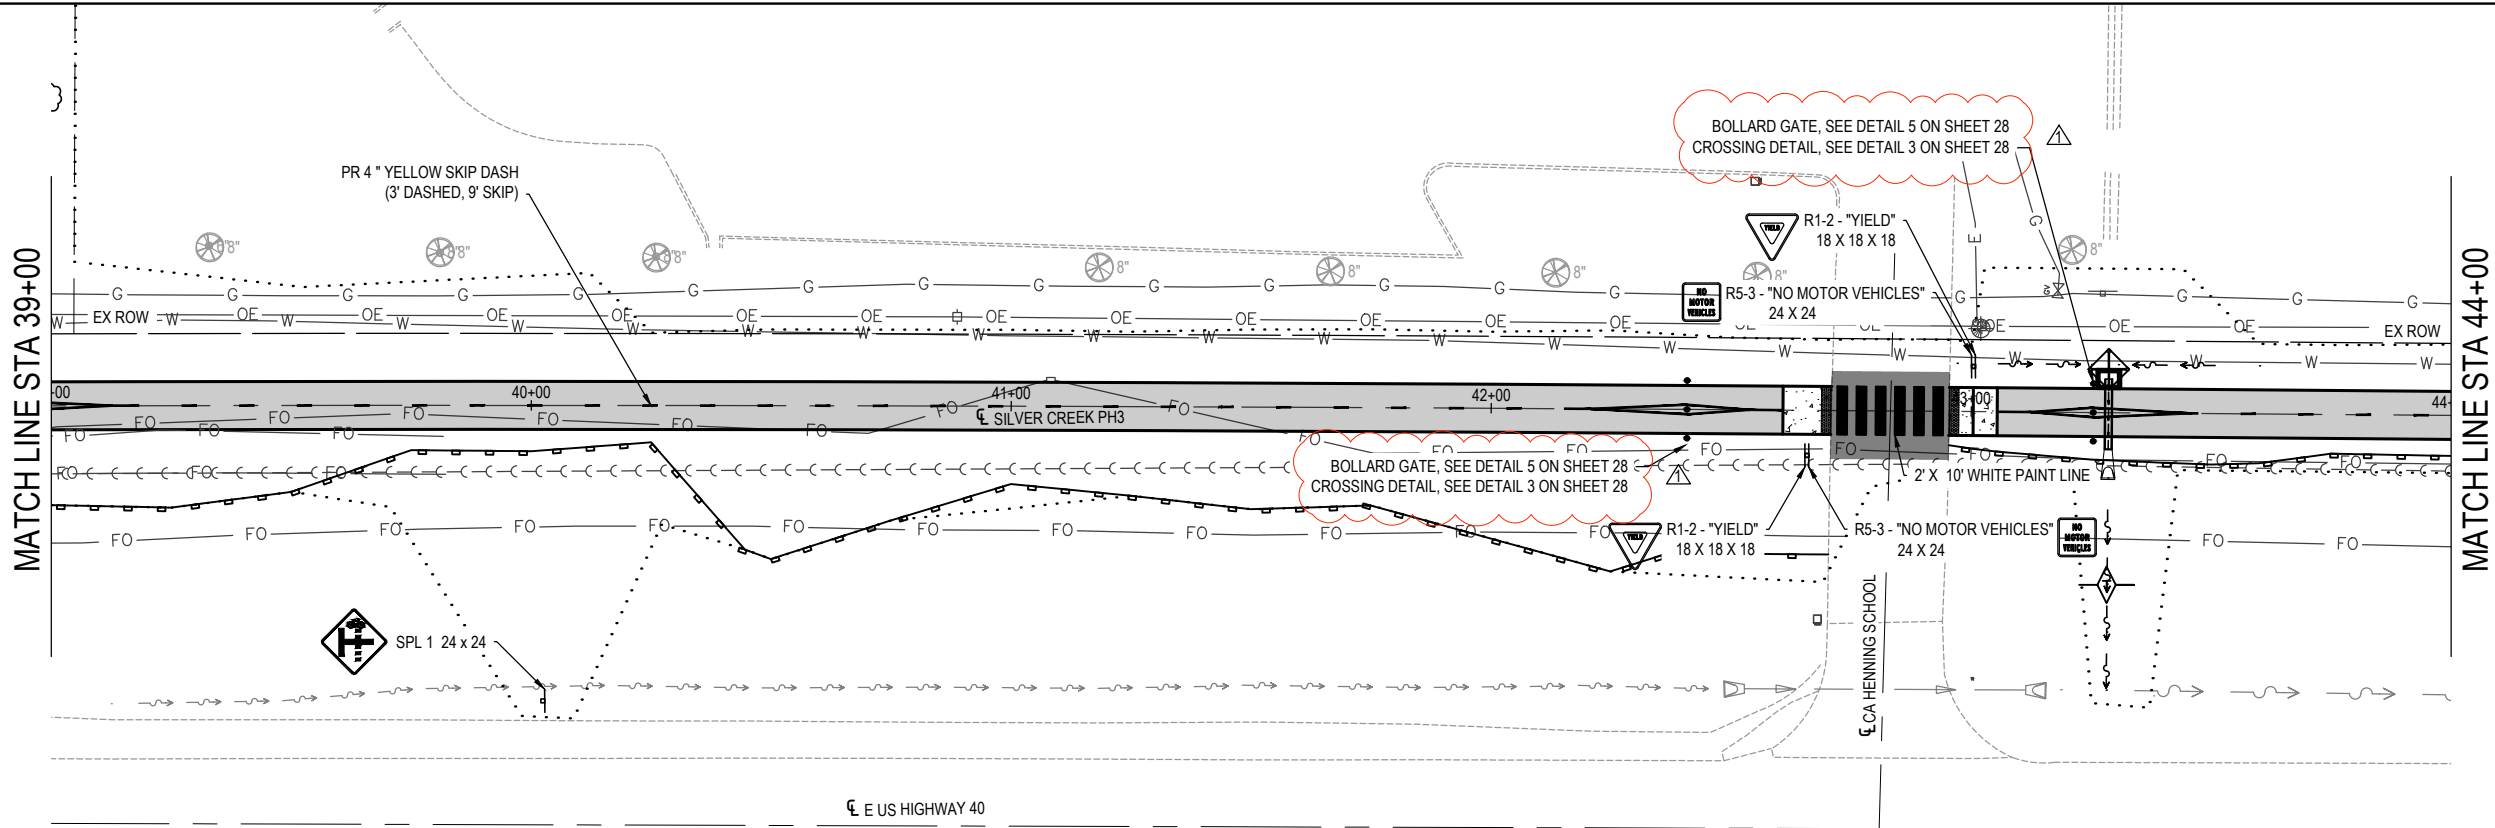

PLAN SHEET LEGEND

- LIMITS OF CONSTRUCTION
- TEMPORARY DITCH CHECK
- PERIMETER EROSION BARRIER
SILT FILTER FENCE OR OTHER
AS APPROVED BY THE ENGINEER
- INLET AND PIPE PROTECTION
- EROSION CONTROL BLANKET

NOTE: ALL ITEMS SHALL BE CONSTRUCTED
AS SHOWN ON THE STANDARD
280001 AND AS DIRECTED BY THE
ENGINEER.

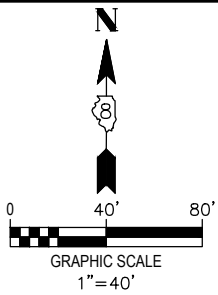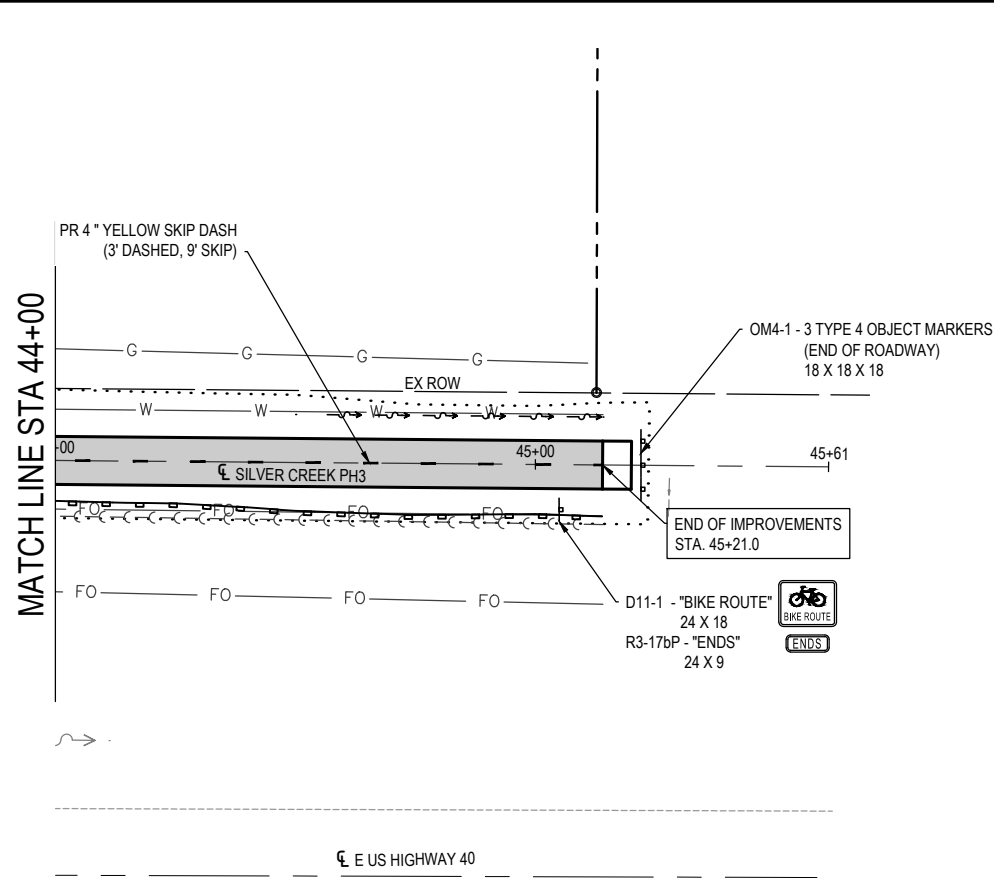

PLAN SHEET LEGEND

- LIMITS OF CONSTRUCTION
- TEMPORARY DITCH CHECK
- PERIMETER EROSION BARRIER
SILT FILTER FENCE OR OTHER
AS APPROVED BY THE ENGINEER
- INLET AND PIPE PROTECTION
- EROSION CONTROL BLANKET

NOTE: ALL ITEMS SHALL BE CONSTRUCTED
AS SHOWN ON THE STANDARD
280001 AND AS DIRECTED BY THE
ENGINEER.

FILE NAME = 222113 - DESIGN.DWG



USER NAME =	EDUARDO HERRERA	DESIGNED -	BRB	REVISED - ADDENDUM 1, 5/22/2025
PLOT SCALE =	1" = 1'	DRAWN -	EHH	REVISED -
PLOT DATE =	2025-05-22	CHECKED -	TLC	REVISED -
		DATE -	2025-05-22	REVISED -



STATE OF ILLINOIS
DEPARTMENT OF TRANSPORTATION

EROSION CONTROL, PAVEMENT MARKING AND SIGNAGE SHEETS

SCALE: 1" = 40' SHEET NO. 4 OF 5 SHEETS STA. 39+00 TO STA. 45+61

FAP RTE.	SECTION	COUNTY	TOTAL SHEETS	SHEET NO.
0793	21-00036-00-BT	MADISON	72	21
SILVER CREEK TRAIL, PHASE 3		CONTRACT NO. 97870		
		ILLINOIS	FED. AID PROJECT	

FILE NAME = 222113 - DESIGN.DWG

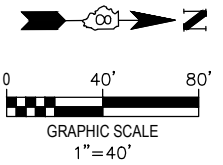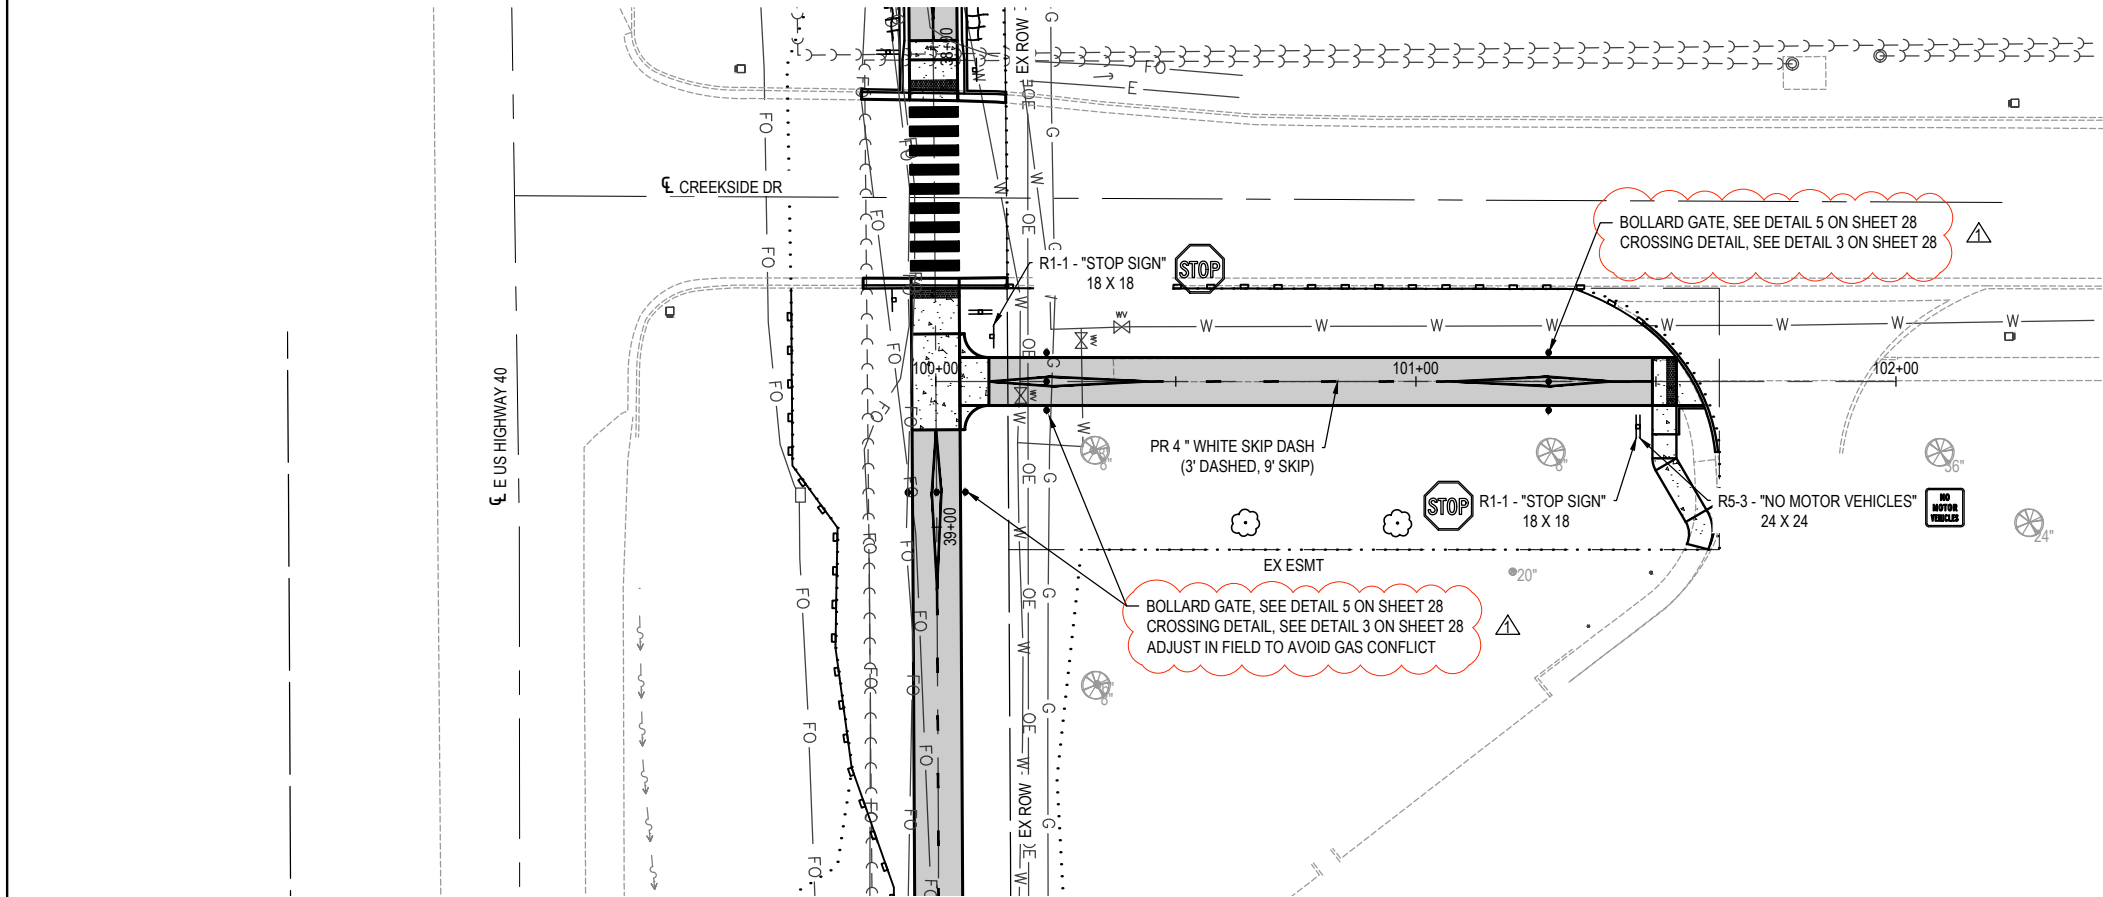

PLAN SHEET LEGEND

- LIMITS OF CONSTRUCTION
- TEMPORARY DITCH CHECK
- PERIMETER EROSION BARRIER
SILT FILTER FENCE OR OTHER
AS APPROVED BY THE ENGINEER
- INLET AND PIPE PROTECTION
- EROSION CONTROL BLANKET

NOTE: ALL ITEMS SHALL BE CONSTRUCTED
AS SHOWN ON THE STANDARD
280001 AND AS DIRECTED BY THE
ENGINEER.