



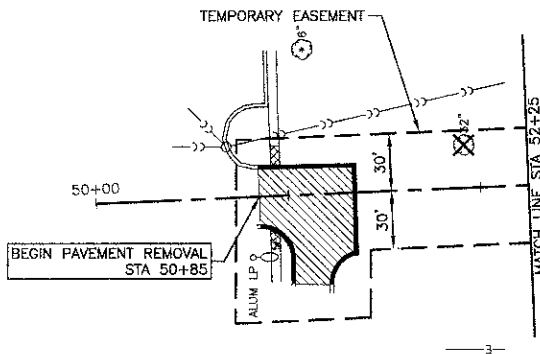


EXISTING CONDITIONS

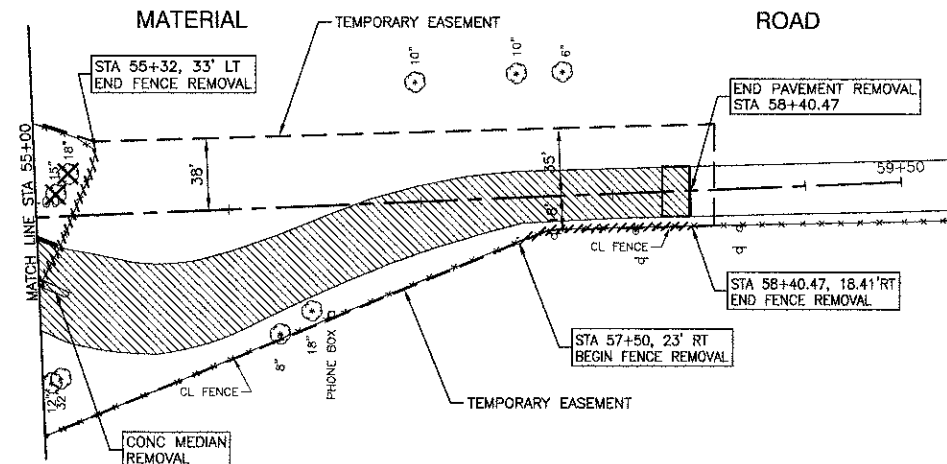


LEGEND

- CURB AND GUTTER REMOVAL
- PAVEMENT REMOVAL
- HMA SURFACE REMOVAL-2 1/2"
- CONCRETE SIDEWALK REMOVAL
- CLASS "D" PATCHES-13"
- TREE REMOVAL
- IL RTE 53 PAVEMENT WIDENING (SEE TYPICAL CROSS SECTIONS)
- HMA SHOULDER (SEE TYPICAL CROSS SECTION)
- AGGREGATE SHOULDER, TYPE B-8"
- COMB CONC CURB & GUTTER, TYPE B-6.24
- COMB CONC CURB & GUTTER, TYPE B-6.18
- OUTLET FOR COMB CONC CURB & GUTTER, TYPE B-6.24
- 10' TRANSITION FROM CURB & GUTTER TYPE B-6.24 TO CURB & GUTTER TYPE B-6.18
- 10' TRANSITION FROM CURB & GUTTER TYPE B-6.24 TO EXISTING TYPE CURB & GUTTER
- P.C.C. SIDEWALK-5"

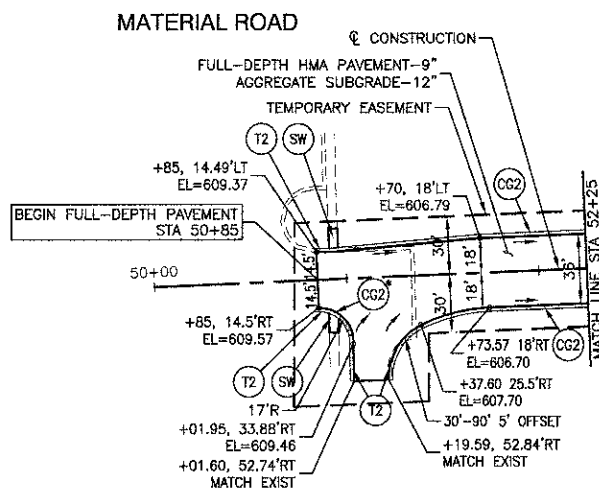

*THE GUTTER SHALL BE REVERSE PITCH FOR 10' AT THE LOCATION SHOWN (SHADED) TO MAINTAIN POSITIVE DRAINAGE.

PROPOSED IMPROVEMENTS

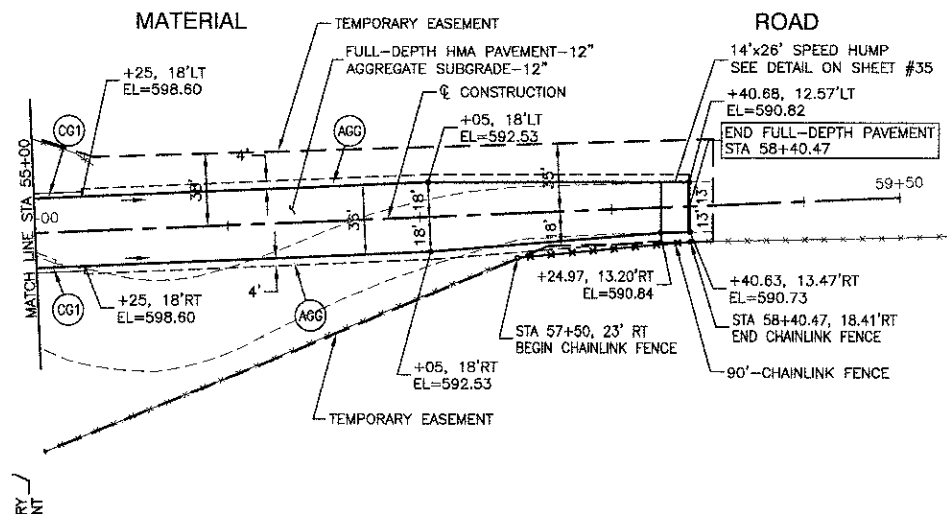


NOTES

1. THE SPEED HUMP SHALL BE PAID FOR AT THE CONTRACT UNIT PRICE PER TON FOR POLYMERIZED HOT-MIX ASPHALT, SURFACE COURSE, MIX "T", N90.
2. THE GENERAL CONTRACTOR IS REQUIRED TO HIRE AN ENVIRONMENTAL FIRM WITH AT LEAST FIVE (5) DOCUMENTED LEAKING UNDERGROUND STORAGE TANK CLEANUPS OR THAT IS PRE-QUALIFIED IN HAZARDOUS WASTE BY THE DEPARTMENT TO REMEDIATE THE SOIL CONTAMINATION AND MONITOR FOR WORKER PROTECTION.

BENCH MARK:

2 NAILS IN EAST FACE OF 9TH POWER POLE NORTH OF TAYLOR ROAD, ON WEST SIDE OF ROUTE 53. ELEVATION=605.76

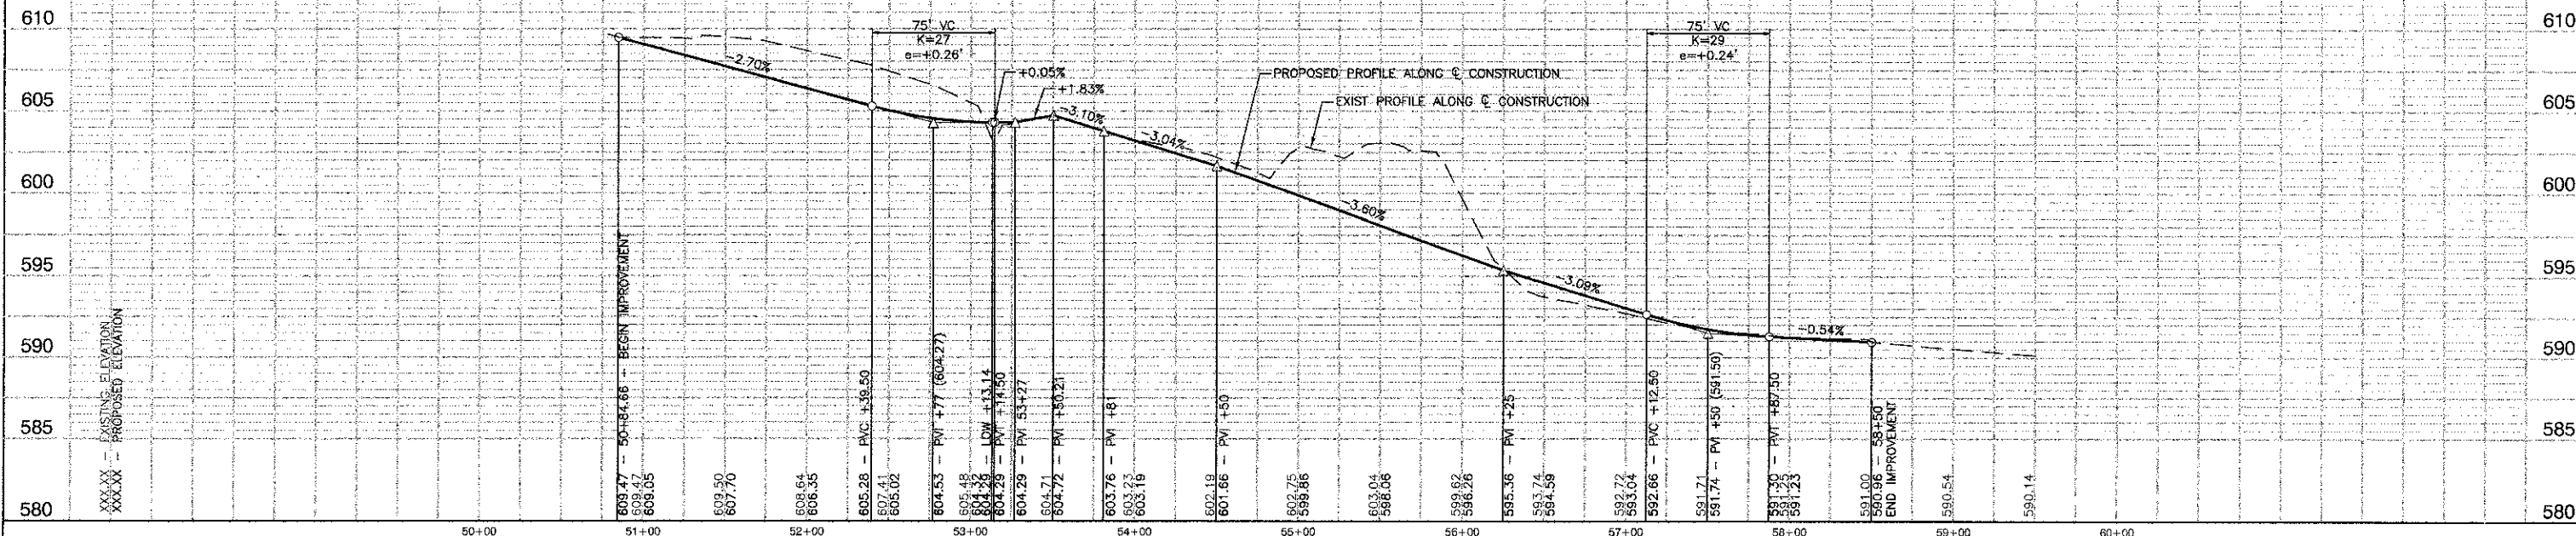

FILE NAME = 08361_02-PLPR-01 - PLPR03

USER NAME =

DESIGNED -- WPD

REVISED -- 01-07-13 - TEMP EASE

CHECKED -- PB

REVISED --

PLOT SCALE = 1"=50'

DRAWN -- AG

REVISED --

PLOT DATE = 02-28-13

CHECKED -- PS

REVISED --

STATE OF ILLINOIS
DEPARTMENT OF TRANSPORTATION

IL RTE 53 AT MATERIAL ROAD
ROMEIOVILLE HIGH SCHOOL DRIVE / MATERIAL SERVICE DRIVE
PLAN AND PROFILE

SCALE: H 1"=50' V 1"=5'

SHEET NO. 12 OF 54 SHEETS

STA. TO STA.

F.A.P. RTE	SECTION	COUNTY	TOTAL SHEETS	SHEET NO.
112	09-0065-00-CH	WILL	54	12
CONTRACT NO. 63753				
FED. ROAD DIST. NO. 1 ILLINOIS FED. AID PROJECT M-9003(829)				