
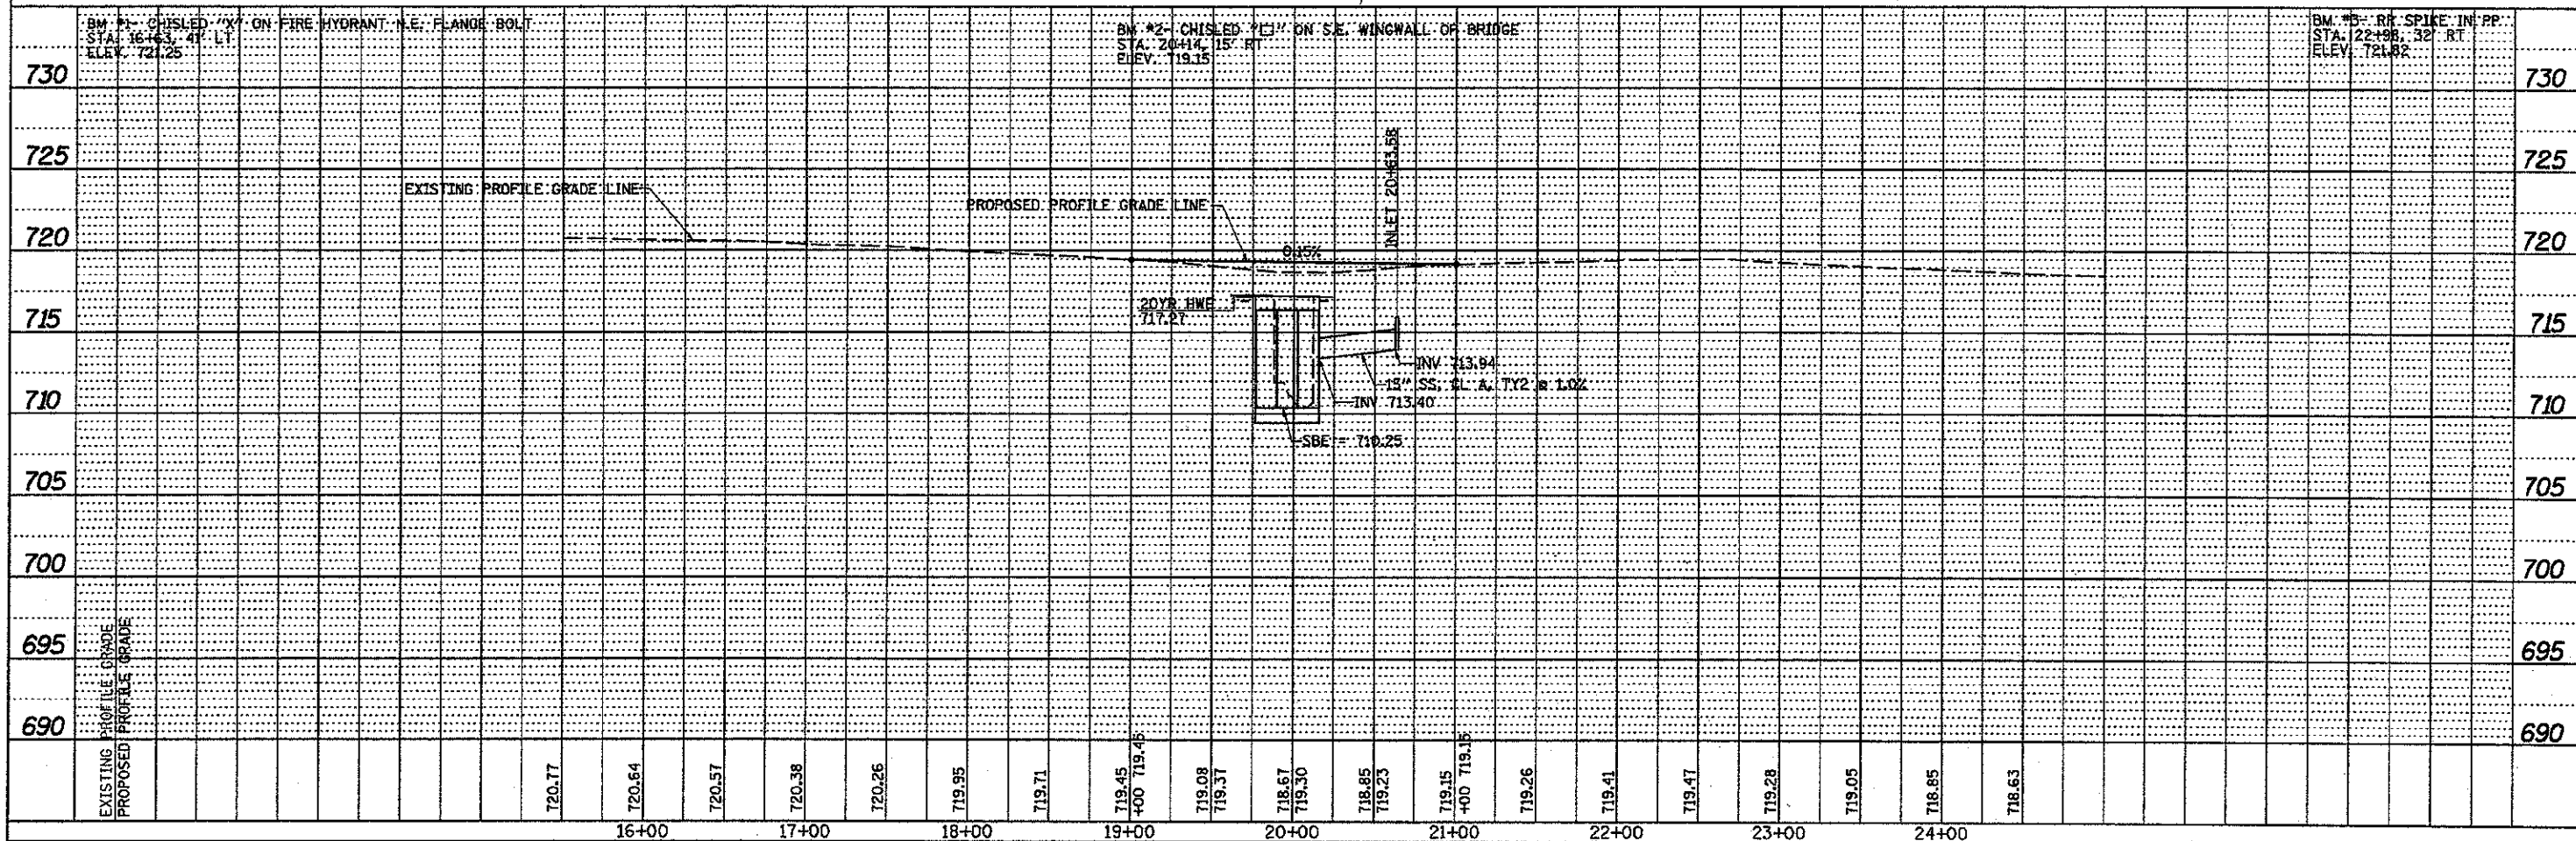


PLAN	DATE
BY	
CHECKED	
NOTED	
NO.	

PROFILE	DATE
BY	
CHECKED	
NOTED	
NO.	

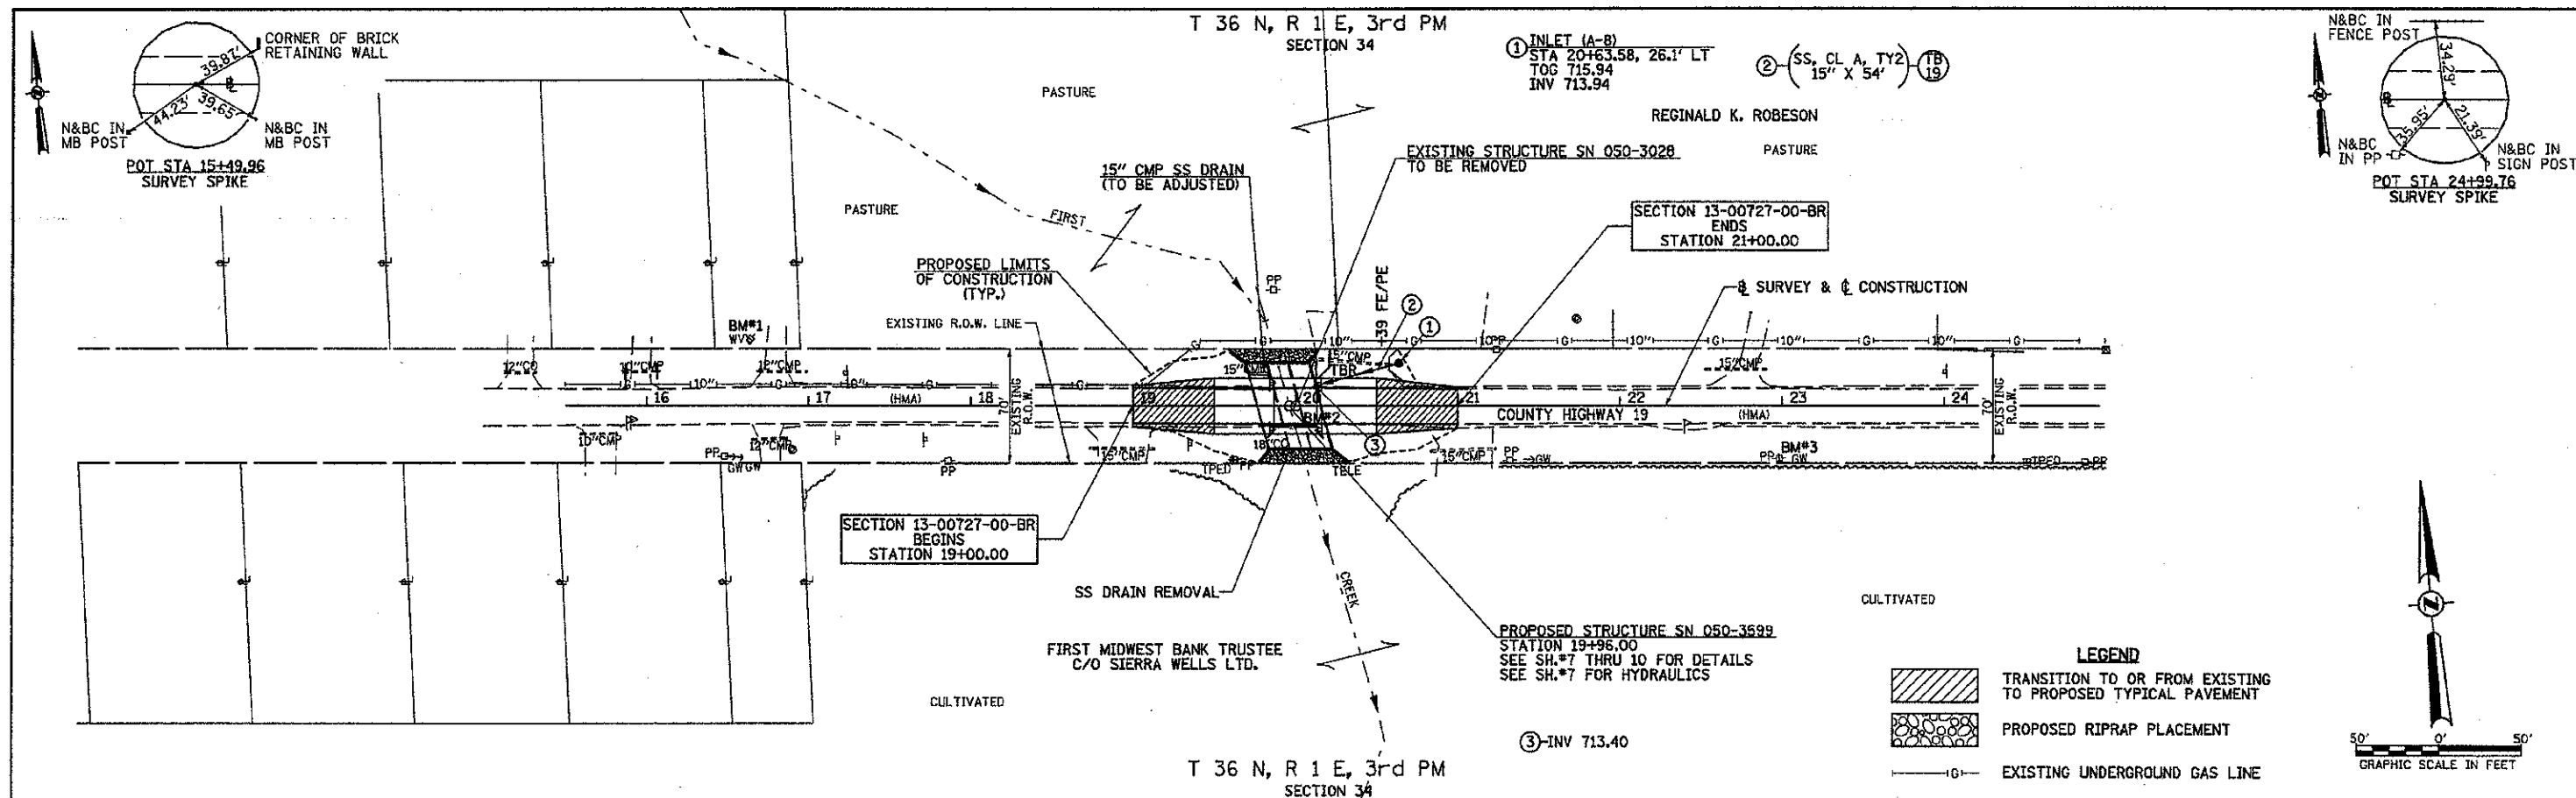

FILE NAME =	USER NAME = jhutchison	DESIGNED =	REVISED =	LASALLE COUNTY		PLAN AND PROFILE		F.A.S. RTE.	SECTION	COUNTY	TOTAL SHEETS	SHEET NO.
V:\Bridge\3283-Lasalle\3283-081\final.dgn		DRAWN =	REVISED =	COUNTY HIGHWAY 19				270	13-00727-00-BR	LASALLE	13	6
SHT. PLAN.PDF	PLOT SCALE = 1/8"=1'-0"	CHECKED =	REVISED =	OVER FIRST CREEK		SCALE: 1"=50'		SHEET 1 OF 1 SHEETS		STA. 19+00.00 TO STA. 21+00.00		CONTRACT NO. 87556
	PLOT DATE = 5/1/2013	DATE =	REVISED =							FED. ROAD DIST. NO. 7 ILLINOIS		FED. AID PROJECT BR-0270002