
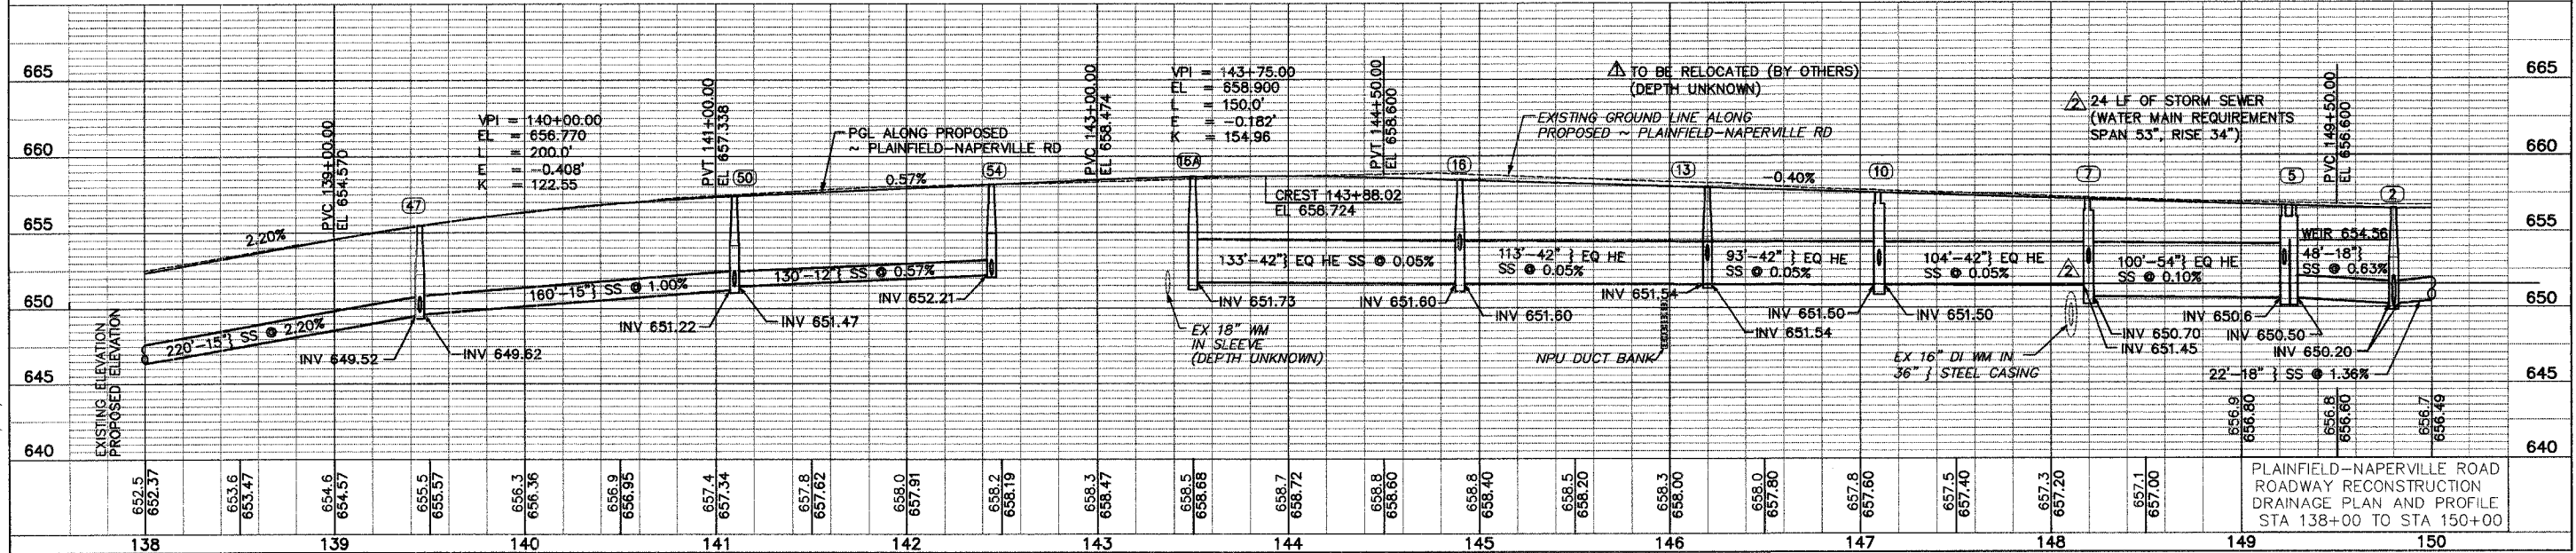
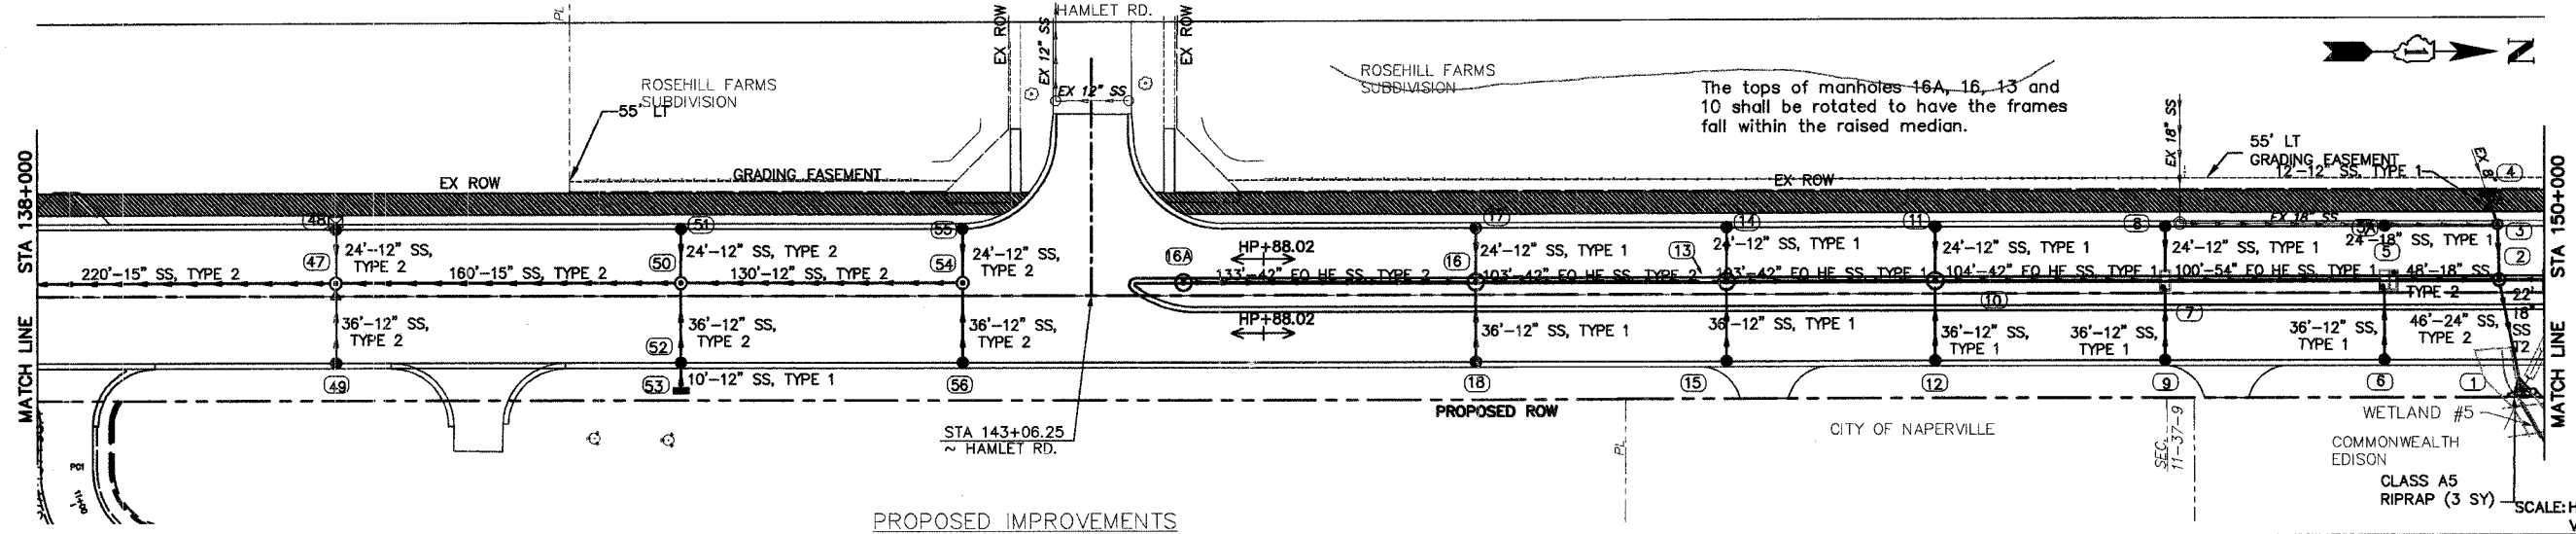


* 98-00036-19-FP

ROUTE NO.	SECTION	COUNTY	TOTAL SHEETS	SHEET NO.
FAU 2545	*	WILL	147	56
FIELD NO. 7	BLANK	FILE NO PROJECT		
CONTRACT NO. 83896				

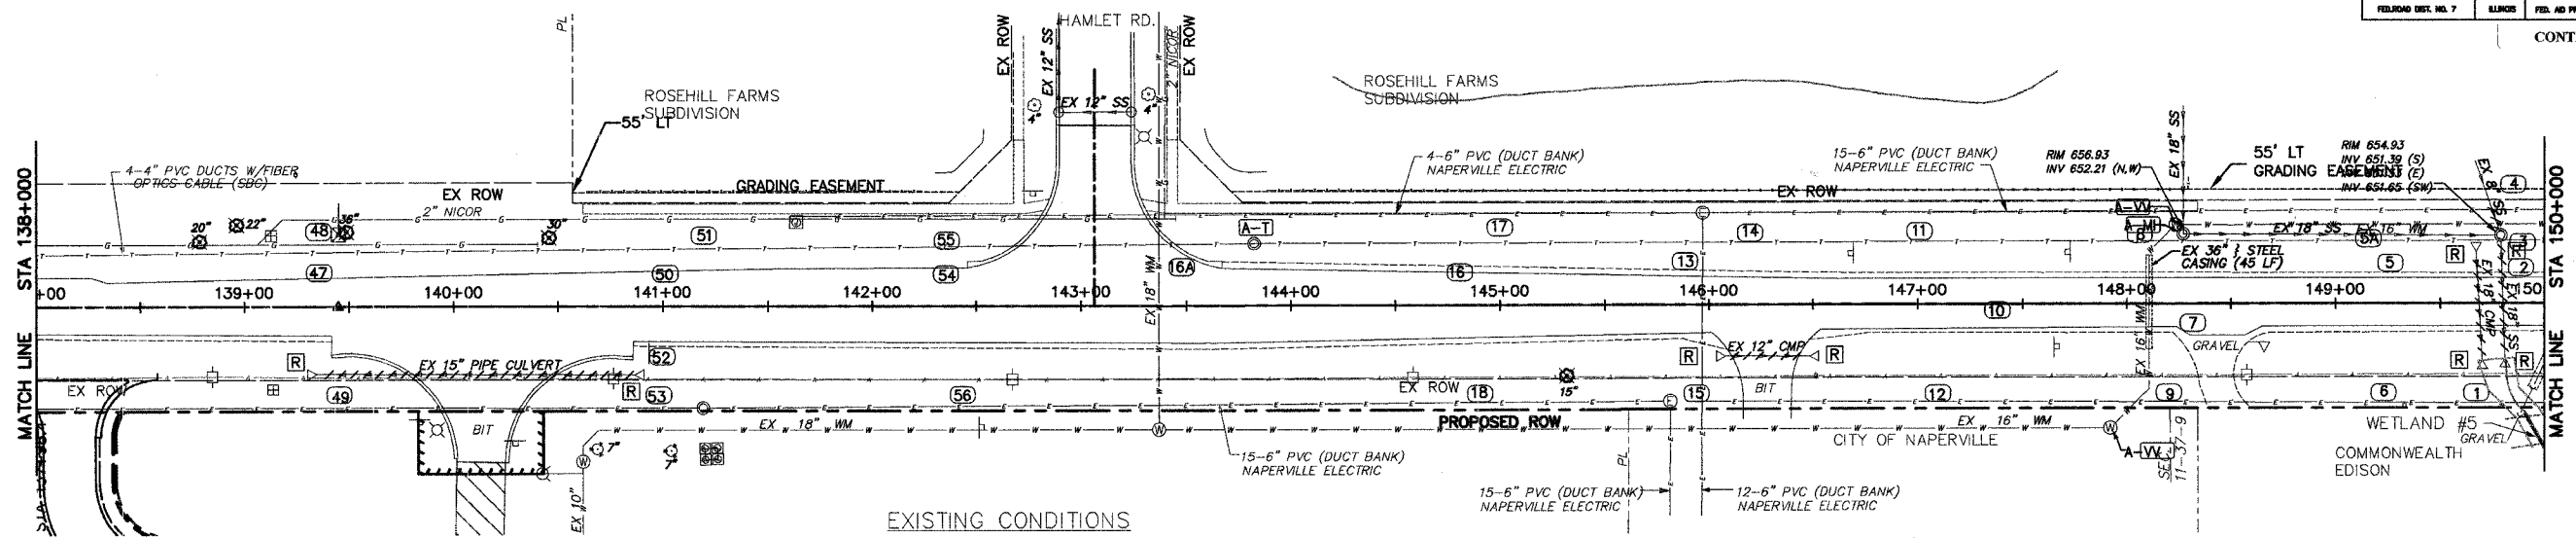

G:\20030023 - Plainfield-Naperville Road\dwg\DRN07.dwg
 PLOT DATE: 07/08/05 - 14:32

PLAINFIELD-NAPERVILLE ROAD
 ROADWAY RECONSTRUCTION
 DRAINAGE PLAN AND PROFILE
 STA 138+00 TO STA 150+00