
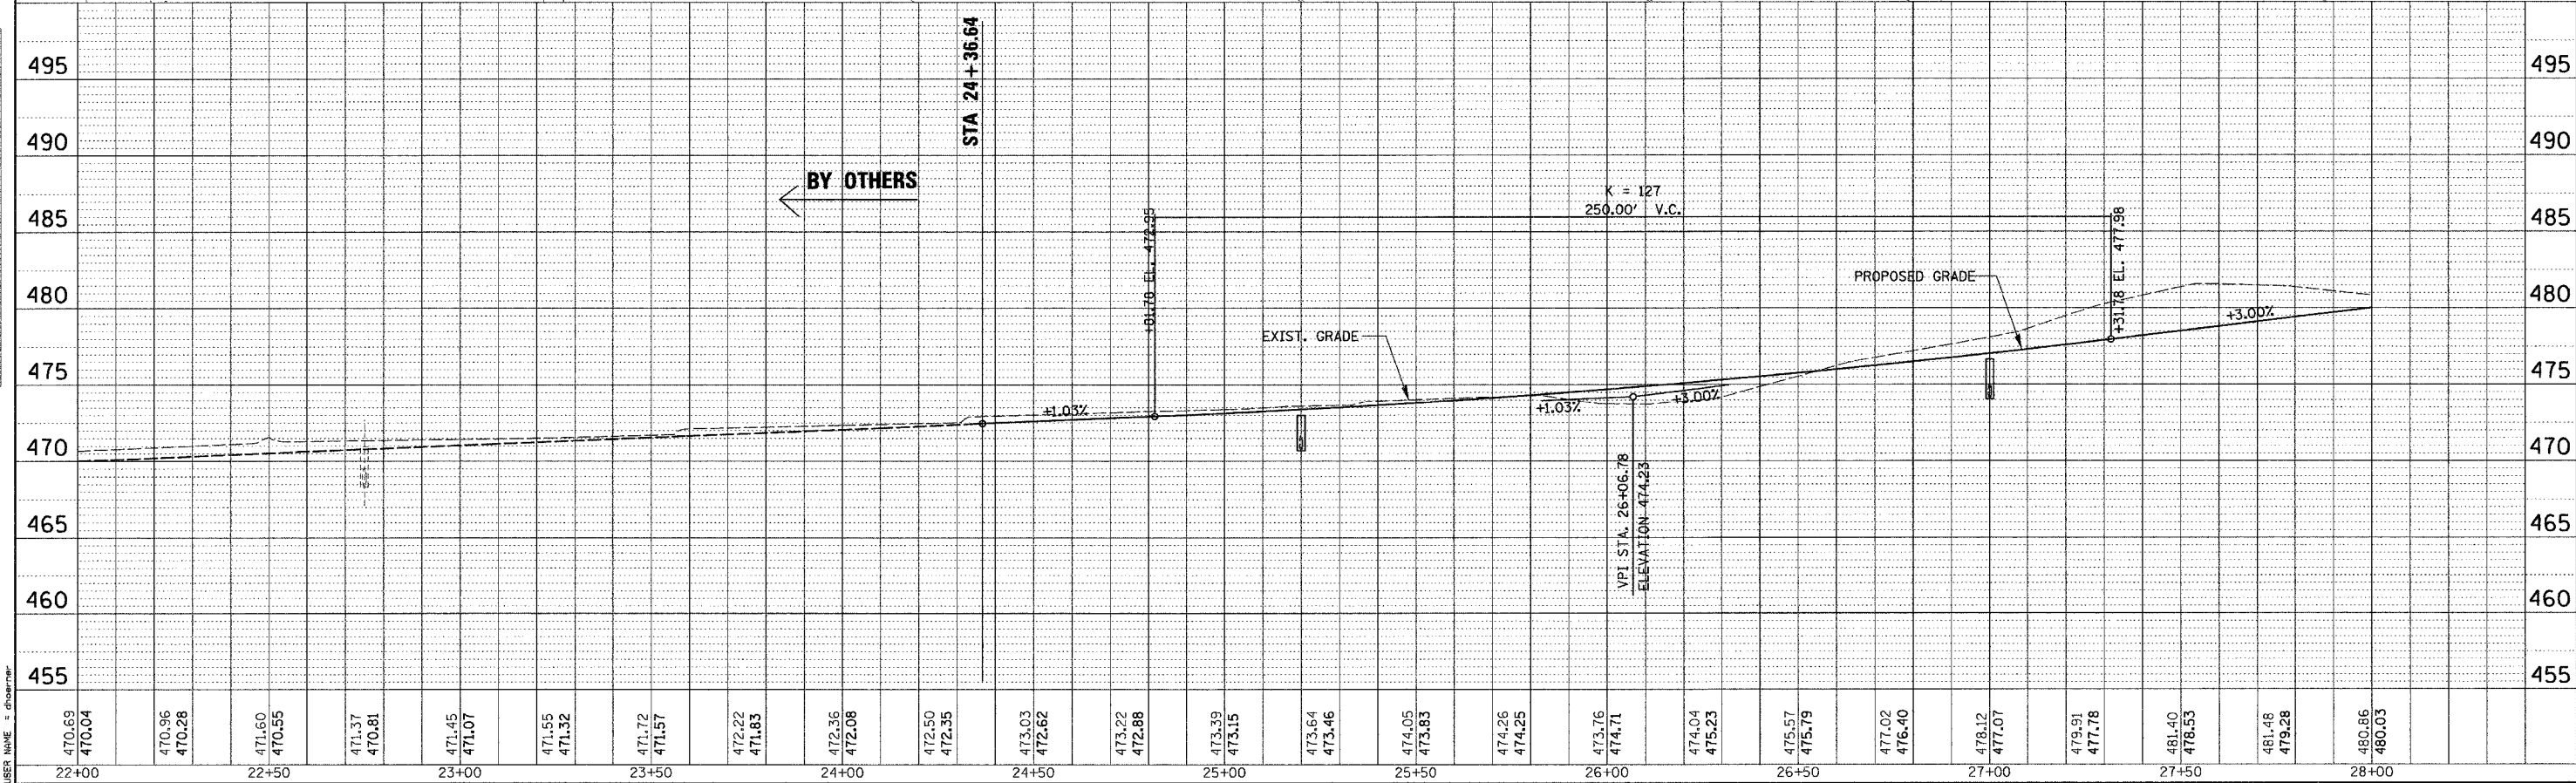


F.A.I. RTE.	SECTION	COUNTY	TOTAL SHEETS	SHEET NO.
9718	0X1-6-2HKB	WILLIAMSON	272	39
STA. 24+36.64 TO STA. 28+00				
FED. ROAD DIST. NO. 9 ILLINOIS FED. AID PROJECT				

PROP. CURVE P\_MORG1-3  
 PI STA. = 25+67.52  
 $\Delta = 3^\circ 48' 51''$  (LT)  
 $D = 1^\circ 54' 36''$   
 $R = 3,000.00'$   
 $T = 99.89'$   
 $L = 199.70'$   
 $E = 1.66'$   
 $e = N/A$   
 $T.R. = N/A$   
 $S.E. RUN = N/A$   
 P.C. STA. = 24+67.63  
 P.T. STA. = 26+67.33

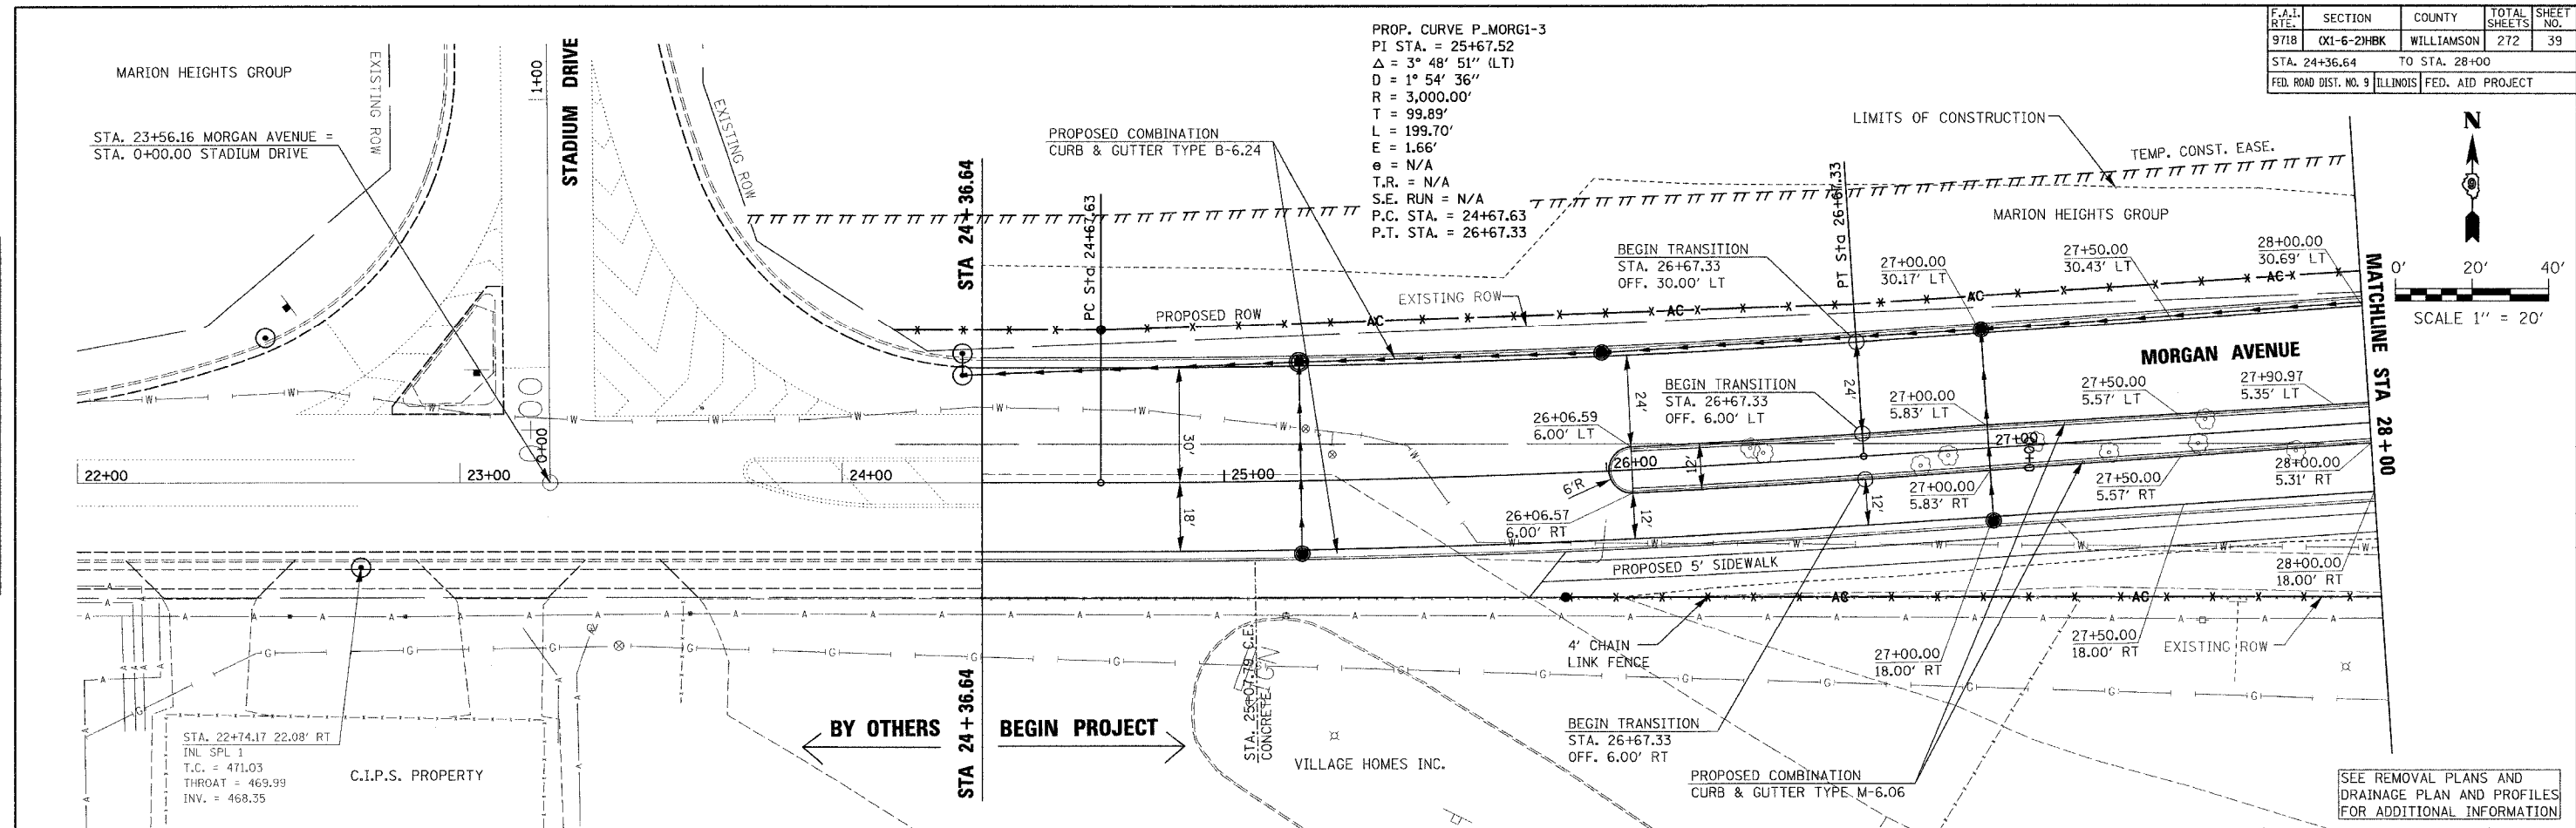

PLAN & PROFILE MORGAN AVENUE STA 24+36.64 TO 28+00

PLAN  
 SUPERVISOR: \_\_\_\_\_  
 CHECKED: \_\_\_\_\_  
 DATE: \_\_\_\_\_

PROFILE  
 SUPERVISOR: \_\_\_\_\_  
 CHECKED: \_\_\_\_\_  
 DATE: \_\_\_\_\_

DATE: 3/21/2007  
 FILE NAME: P:\98994\98994.dgn  
 PLOT SCALE: 1/4" = 100'  
 USER: channer

SEE REMOVAL PLANS AND DRAINAGE PLAN AND PROFILES FOR ADDITIONAL INFORMATION