

SEE SUGAR LANE PLAN AND PROFILE SHEETS FOR ADDITIONAL INFORMATION

CURVE 8


PI = 265+21.28
PC = 259+06.52
PT = 271+36.04
D = 00°28'00"
Δ = 05°44'16"
R = 12277.70'
L = 1229.53
T = 615.28
E = 15.41'

NOTE:

1. THE GENERAL CONTRACTOR IS REQUIRED TO HIRE AN ENVIRONMENTAL FIRM WITH AT LEAST FIVE (5) DOCUMENTED LEAKING UNDERGROUND STORAGE TANK CLEANUPS OR THAT IS PRE-QUALIFIED IN HAZARDOUS WASTE BY THE DEPARTMENT TO REMEDIATE THE SOIL CONTAMINATION AND MONITOR FOR WORKER PROTECTION.

IL ROUTE 47

SCALE:
 HORIZONTAL 1" = 20'
 VERTICAL 1" = 5'

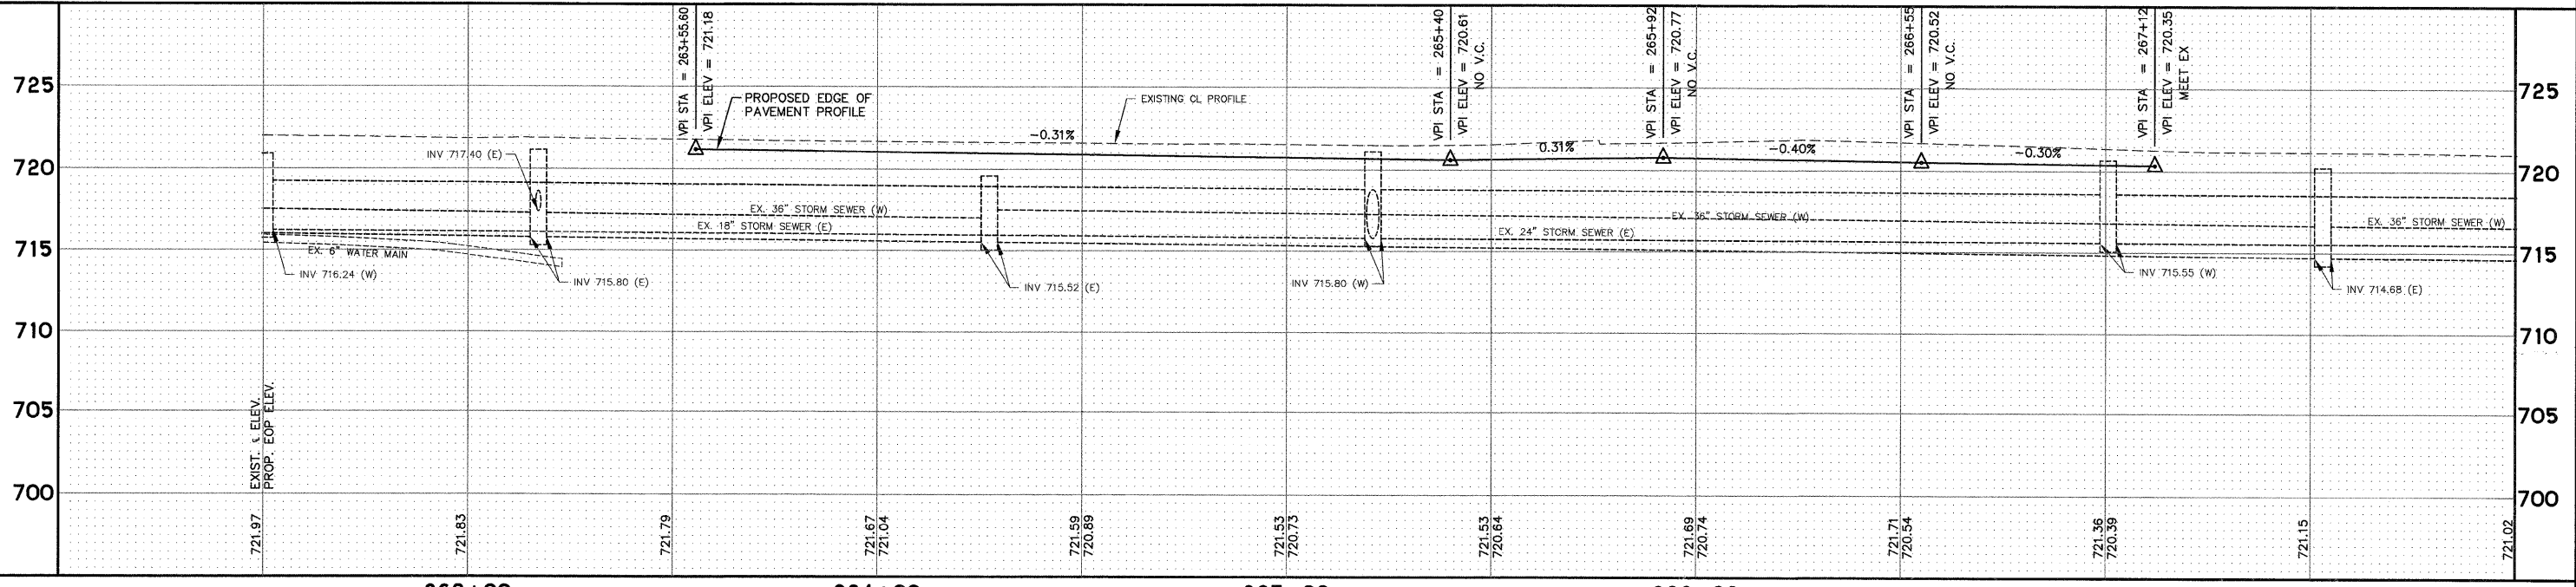

Engineering Enterprises, Inc.
 CONSULTING ENGINEERS
 52 Wheeler Road
 Sugar Grove, Illinois 60054
 630.466.6700 / www.eelweb.com

USER NAME =	DESIGNED -	REVISED -
PLOT SCALE =	DRAWN -	REVISED -
PLOT DATE =	CHECKED -	REVISED -
	DATE -	REVISED -

STATE OF ILLINOIS
 DEPARTMENT OF TRANSPORTATION

IL ROUTE 47 - PLAN AND PROFILE
 SCALE: 1"=20' SHEET NO. 3 OF 7 SHEETS STA. 264+00 TO STA. 267+50

F.A.P. RTE. 326	SECTION 10-00023-00-ES	COUNTY KANE	TOTAL SHEETS 70	SHEET NO. 17
CONTRACT NO. 63700			FED. ROAD DIST. NO. 1 ILLINOIS FED. AID PROJECT NO. M-9003(717)	

Plotted: February 20, 2012 @ 10:49 AM By: Kris Pung - Tab: 17 - 47 Profile - 22x34
 Path: \\S:\SR\PROJ\002\DWG\DWG_FINAL\ENG\551002-PP-ROADWAY