


REVISIONS


**SMS ENGINEERS**  
 Sheppard, Morgan & Schwaab, Inc.  
 CONSULTING ENGINEERS AND LAND SURVEYORS  
 215 Market Street, P.O. Box E, Alton, IL 62002-8184/62-9755 E-mail: mail@smsengineers.com  
 10 Central Industrial Drive, Granite City, IL 62040-8187/87-5706 E-mail: mail@smsengineers.com

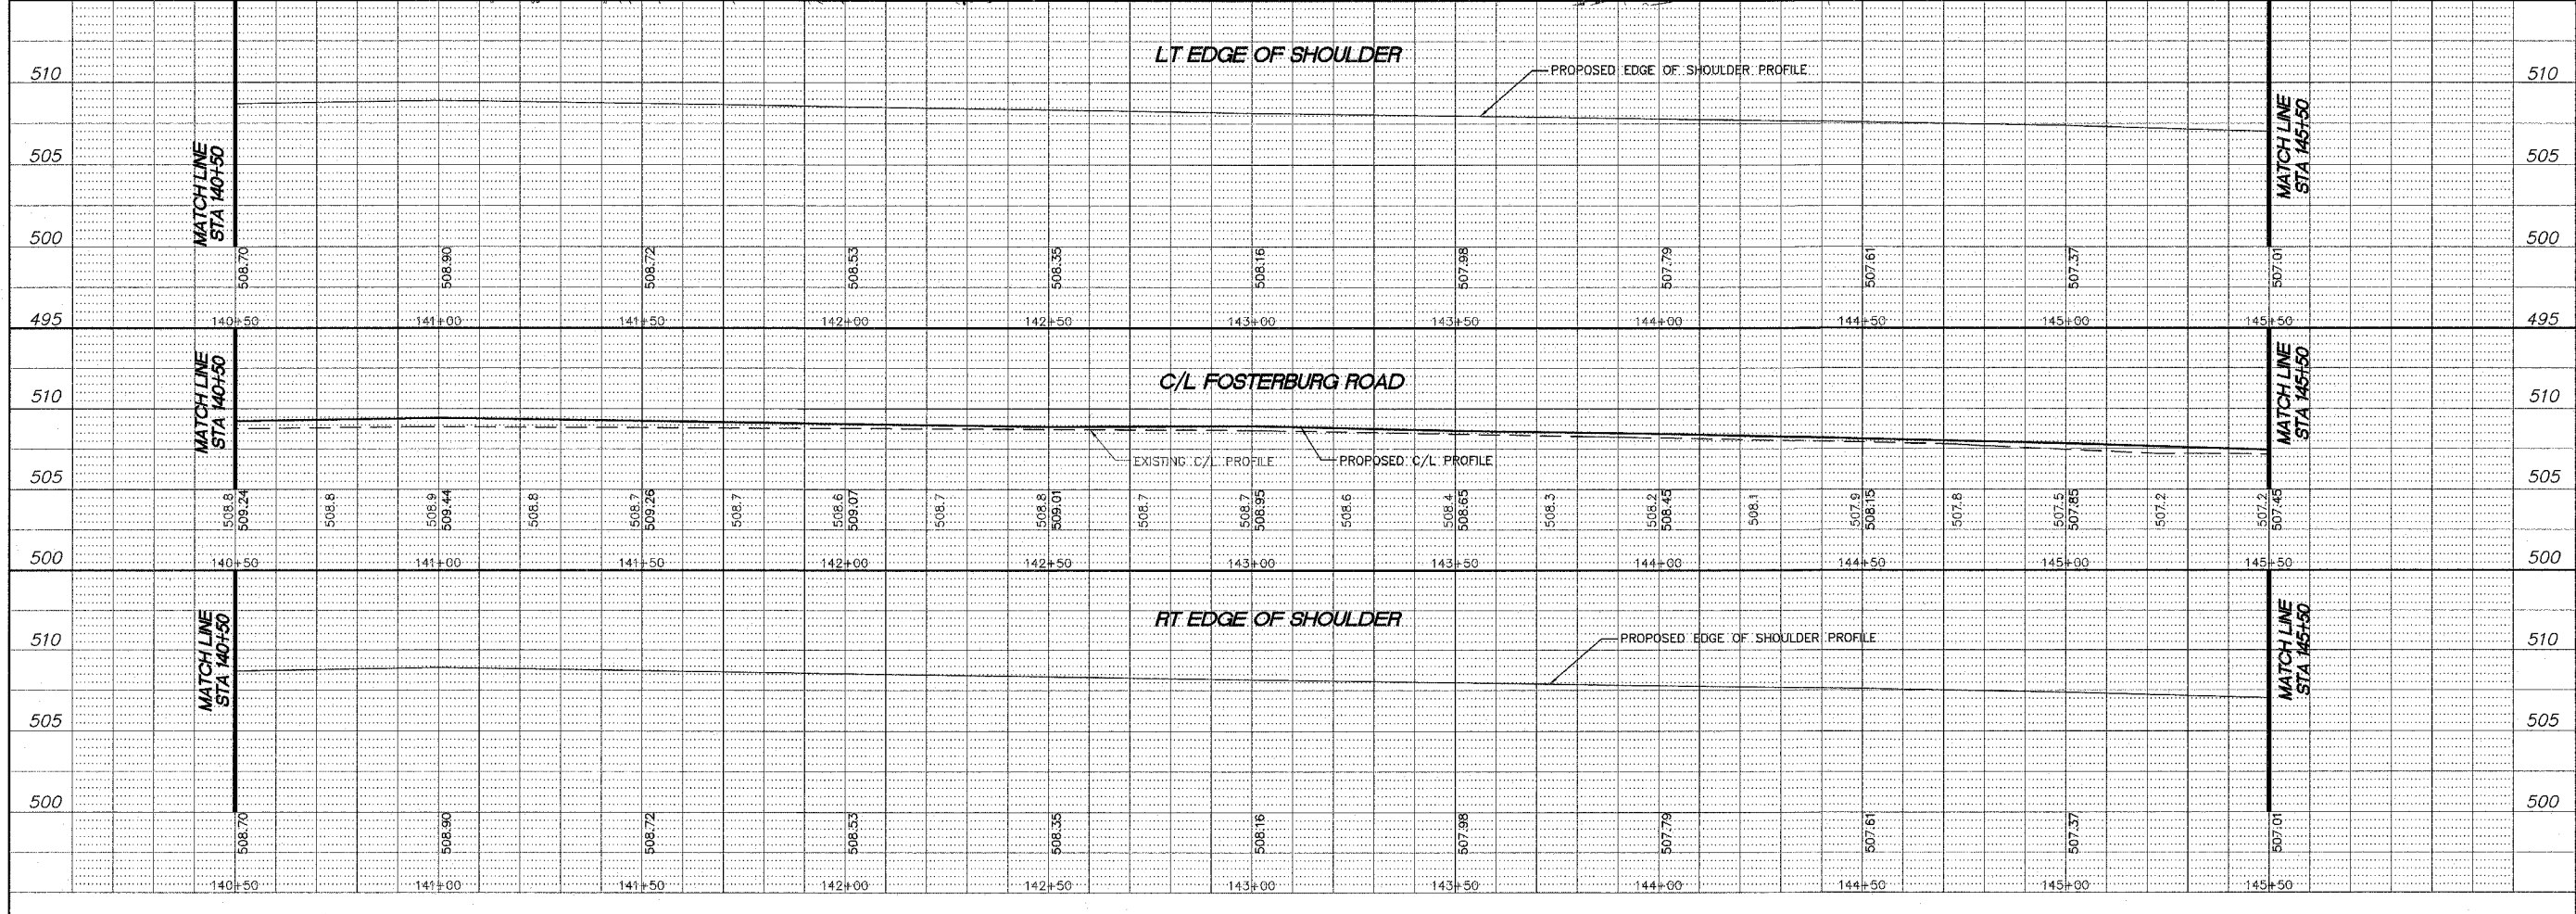

**FOSTERBURG ROAD IMPROVEMENTS-PHASE 1**  
 ALTON, ILLINOIS  
 FAU ROUTE 9002  
 ALTON SECTION 03-00218-00-WR  
 PLAN AND PROFILE

B-FOSTERPP.DWG

REF. BK	PG
JOB NO.	205889
DSN. BY:	CLA
DWN. BY:	CDP
CHK. BY:	JHH
DATE:	JANUARY, 2006
SCALE:	HORIZ. 1"=20' VERT. 1"=5'
SHEET	15 OF 38

c:\pand\projects\alton\_fosterburg\_road\205889.dwg, alt\_bldg\B-fosterpp.dwg, 3/5/2006 11:37:46 AM, cpmak, 1/20