
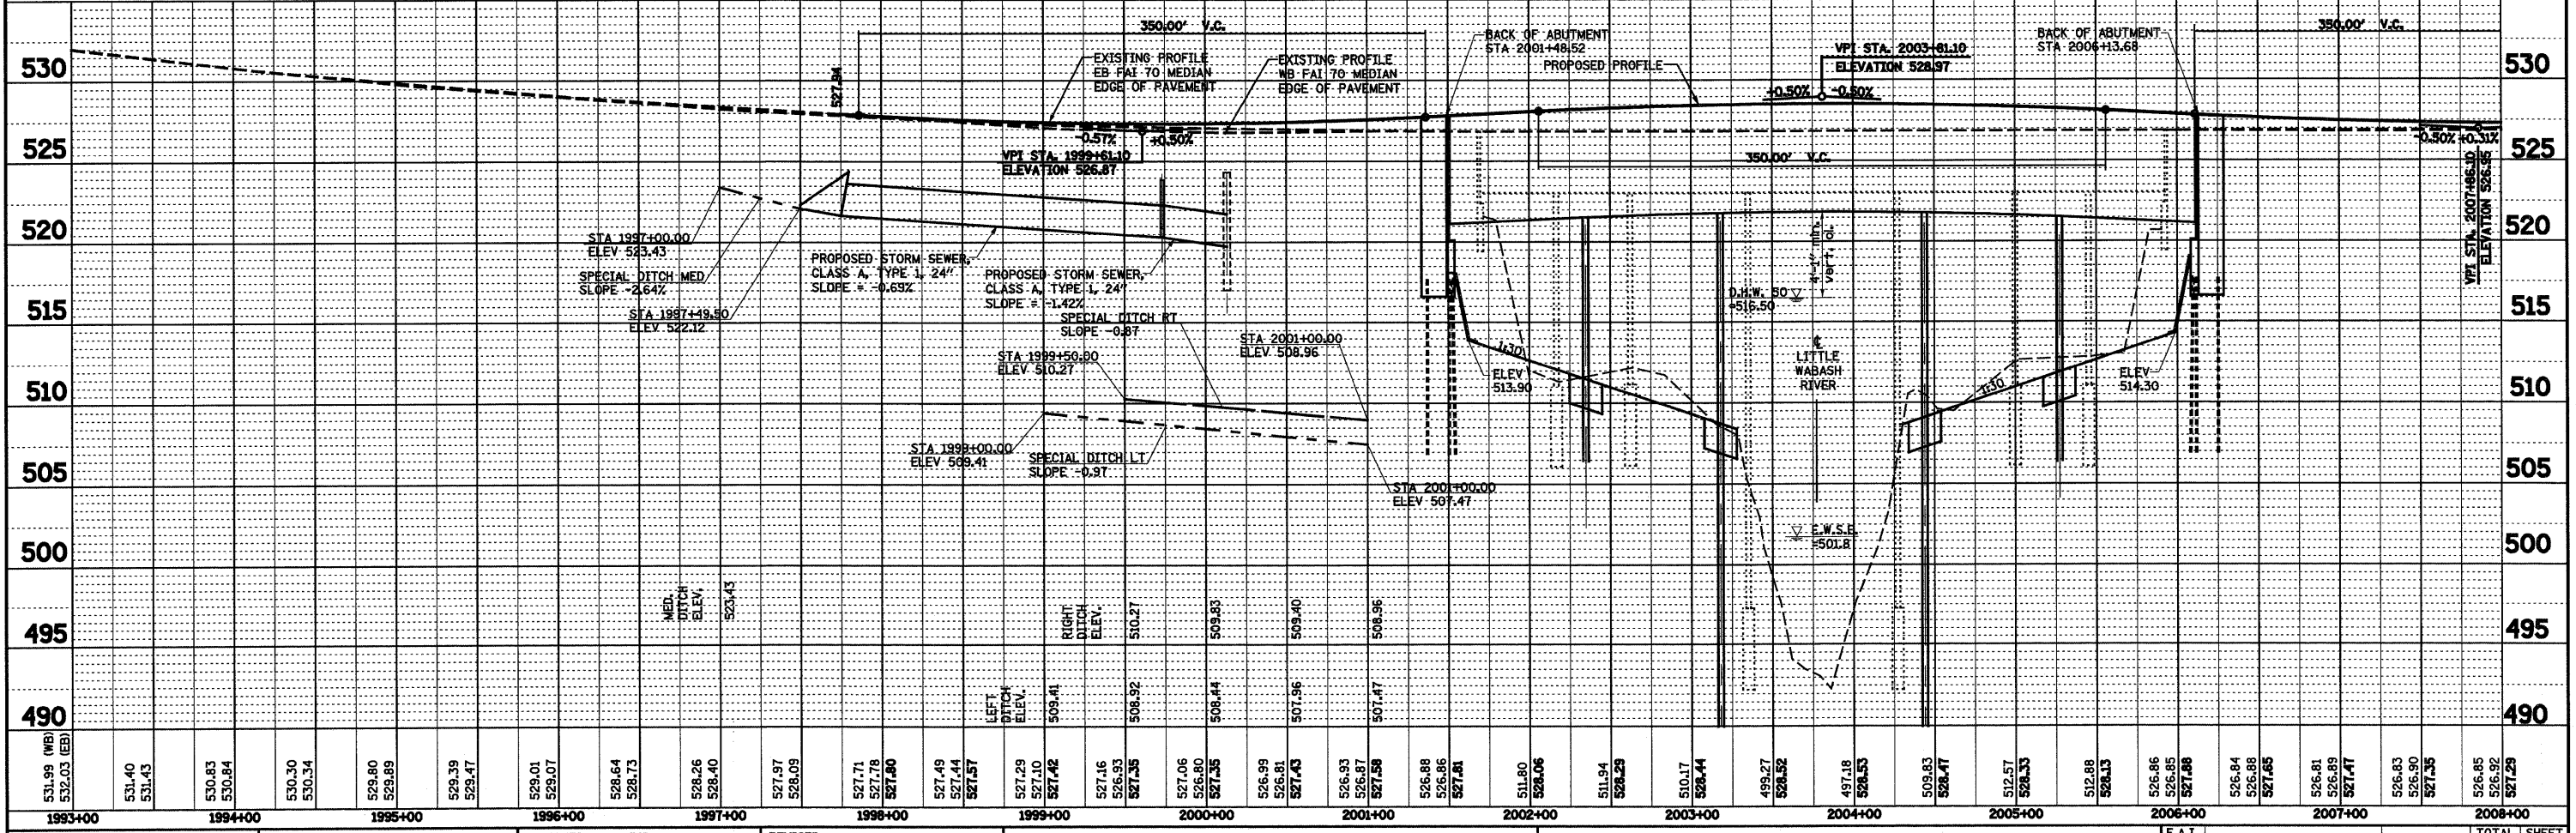


DATE	
BY	
PLAN	
NO.	
DATE	
BY	
PLAN	
NO.	
DATE	
BY	
PLAN	
NO.	

DATE	
BY	
PROFILE	
NO.	
DATE	
BY	
PROFILE	
NO.	
DATE	
BY	
PROFILE	
NO.	

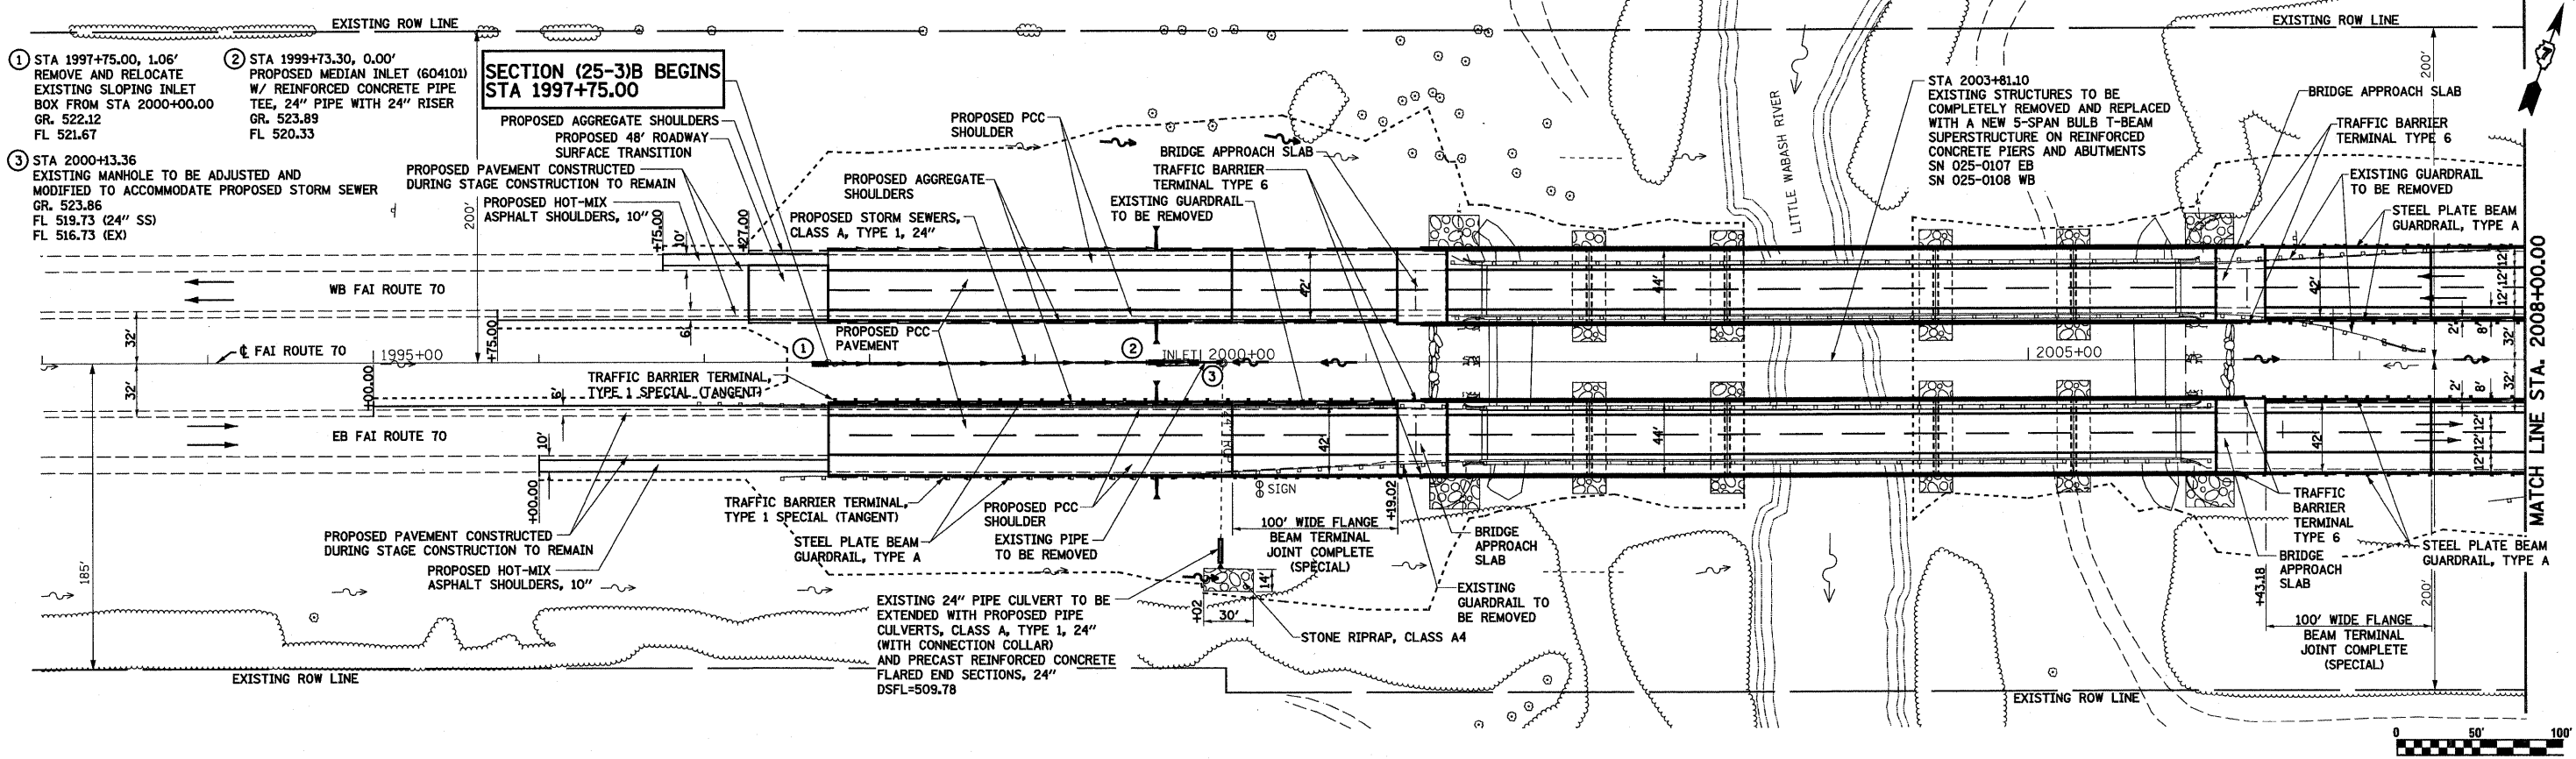

FILE NAME =	USER NAME = paul	DESIGNED - JWS	REVISED -	STATE OF ILLINOIS DEPARTMENT OF TRANSPORTATION	PLAN AND PROFILE, FAI ROUTE 70	F.A.I. RTE. 70	SECTION (25-3)B	COUNTY EFFINGHAM	TOTAL SHEETS 1416	SHEET NO. 20
PLOT SCALE = 1/8" = 100'	DRAWN - PDB	CHECKED - BRM	REVISED -			SCALE: 1"=50'	SHEET NO. 1 OF 2 SHEETS	STA. 1993+00.00 TO STA. 2008+00.00	CONTRACT NO. 74296	
PLOT DATE = 3/16/2018	DATE - 4-29-09	REVISED -				FED. ROAD DIST. NO.	ILLINOIS FED. AID PROJECT			