



**PROJECT LIMITS  
STA. 129+00.00**

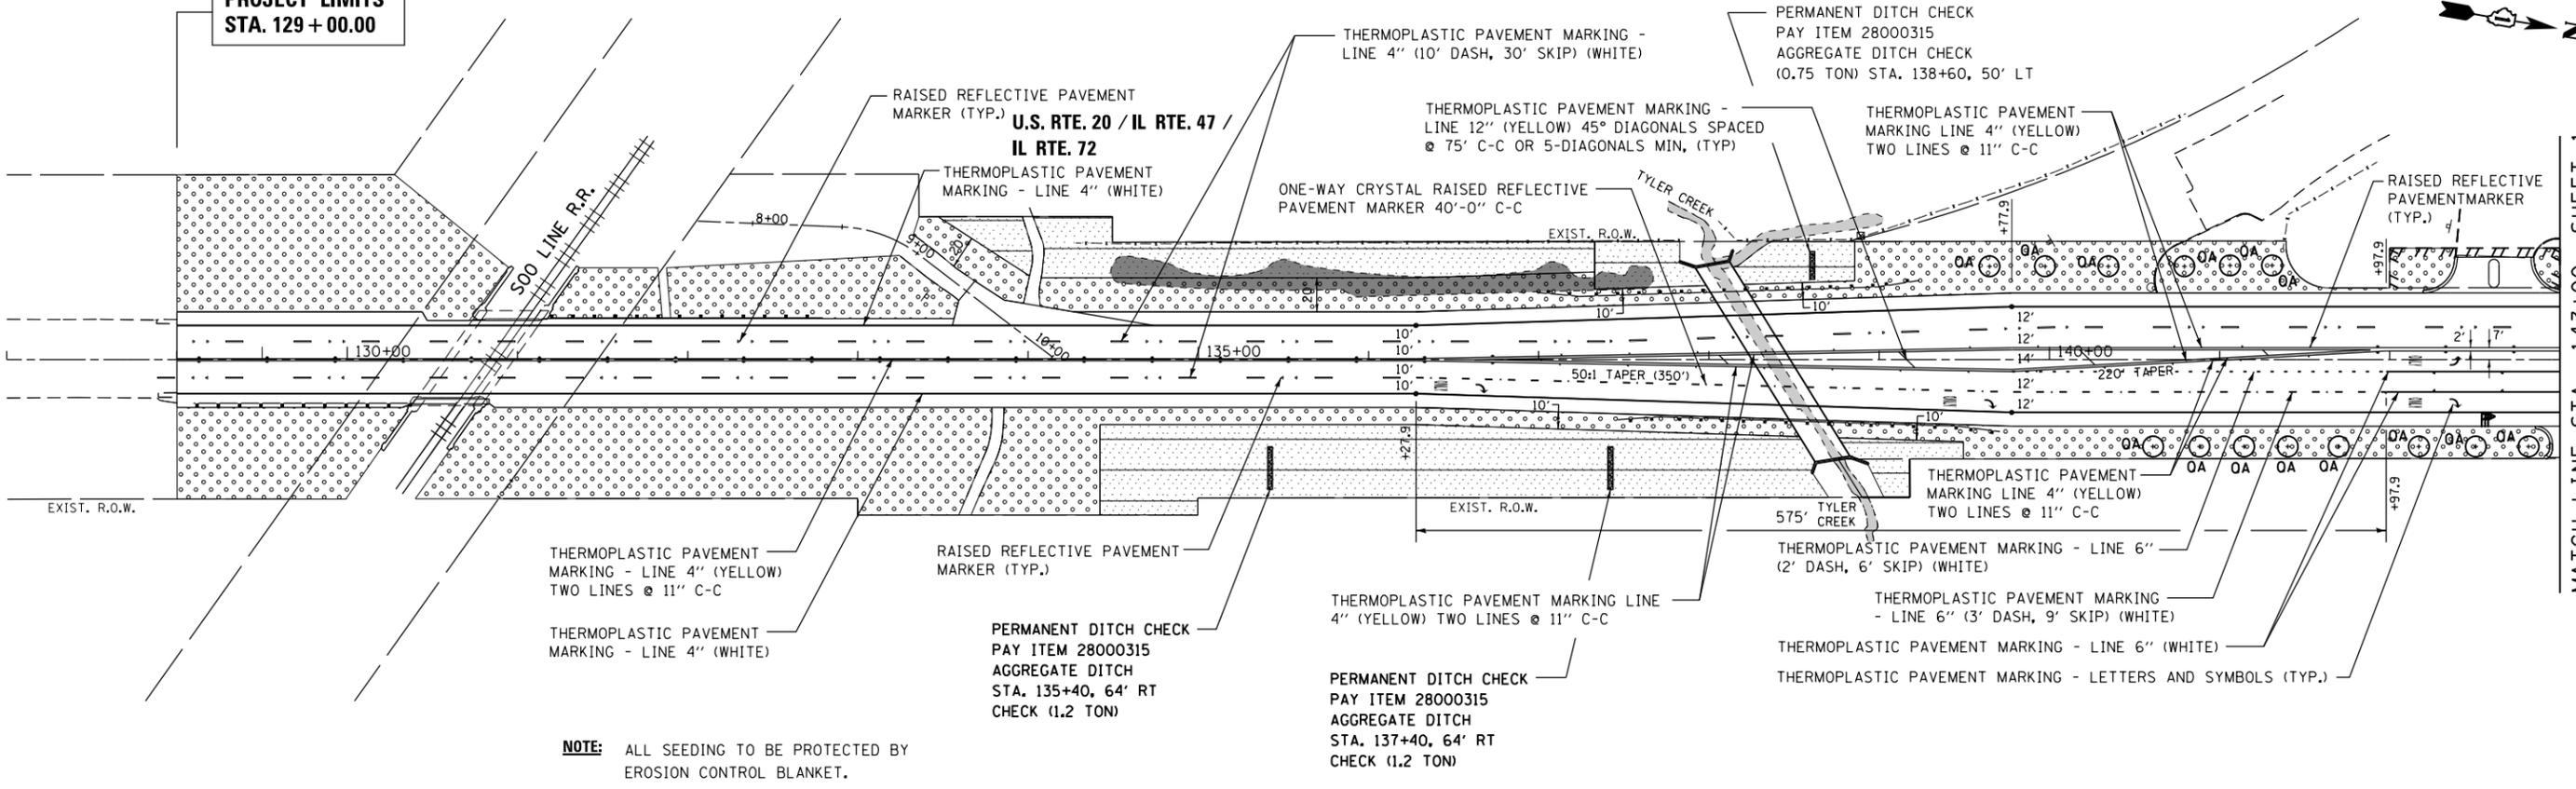

**NOTE:** ALL SEEDING TO BE PROTECTED BY EROSION CONTROL BLANKET.

MATCH LINE STA. 143+00 - SHEET 1

MATCH LINE STA. 147+00 - SHEET 1

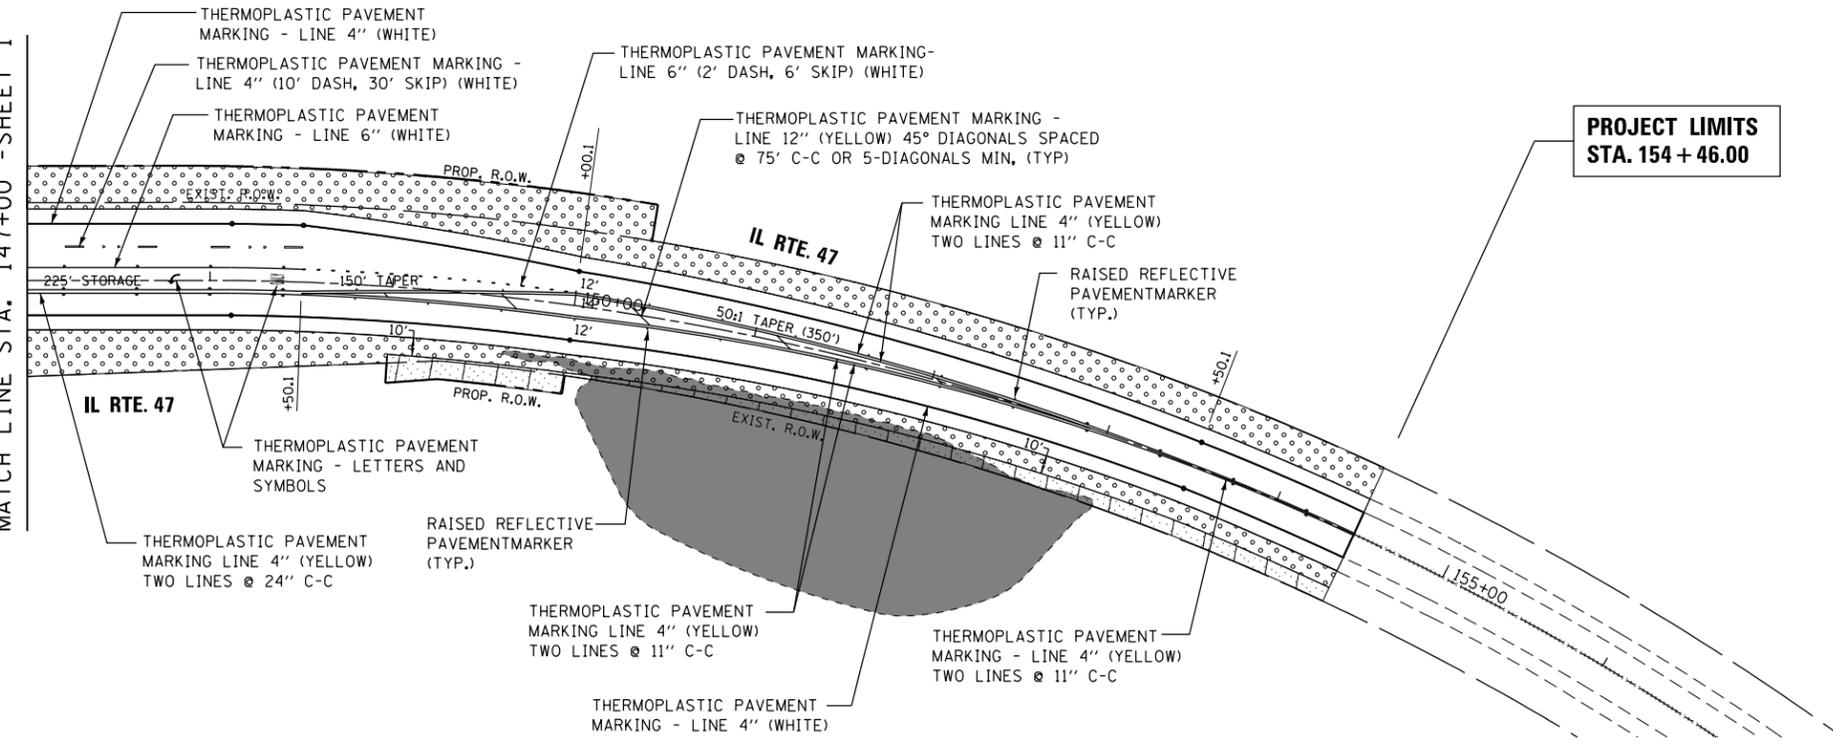

**NOTE:** ALL SEEDING TO BE PROTECTED BY EROSION CONTROL BLANKET.

**LEGEND:**

- ONE-WAY CRYSTAL MARKER
- ONE-WAY AMBER MARKER
- TWO-WAY AMBER MARKER
- ▨ TOPSOIL FURNISH AND PLACE, 6" SEEDING CLASS 2A EROSION CONTROL BLANKET
- ▨ TOPSOIL FURNISH AND PLACE, 6" SEEDING CLASS 4 (MOD.) EROSION CONTROL BLANKET

TREE SHORT NAME	NO. OF TREES	TREE FULL NAME & SIZE
GT	9	TREE, GLEDITSIA TRICANTHOS INERMIS SKYLINE (SYKLINE THORNLESS COMMON HONEYLOCUST), 2" CALIPER, BALLED AND
AL	7	TREE, AMELANCHIER LAEVIS (ALLEGHENY SERVICEBERRY), 5' HEIGHT, CLUMP FORM, BALLED AND BURLAPPED
OA	14	TREE, QUERCUS ALBA (WHITE OAK), 2" CALIPER, BALLED AND BURLAPPED

FILE NAME =	USER NAME = *USER*	DESIGNED - MTM	REVISED - 5/2/12 BA
		DRAWN - MTM	REVISED -
	PLOT SCALE = *SCALE*	CHECKED - BA	REVISED -
	PLOT DATE = *DATE*	DATE - 3/31/14	REVISED -

**STATE OF ILLINOIS  
DEPARTMENT OF TRANSPORTATION**

**PAVEMENT MARKING AND LANDSCAPING DETAILS  
U.S. RTE 20 (NORTH JUNCTION)**

SCALE: 1"=50' SHEET 2 OF 2 SHEETS STA. 129+00 TO STA. 154+46

F.A.P. RTE.	SECTION	COUNTY	TOTAL SHEETS	SHEET NO.
345	106-S-N-1	KANE	167	75
CONTRACT NO. 60T10				
ILLINOIS FED. AID PROJECT				