

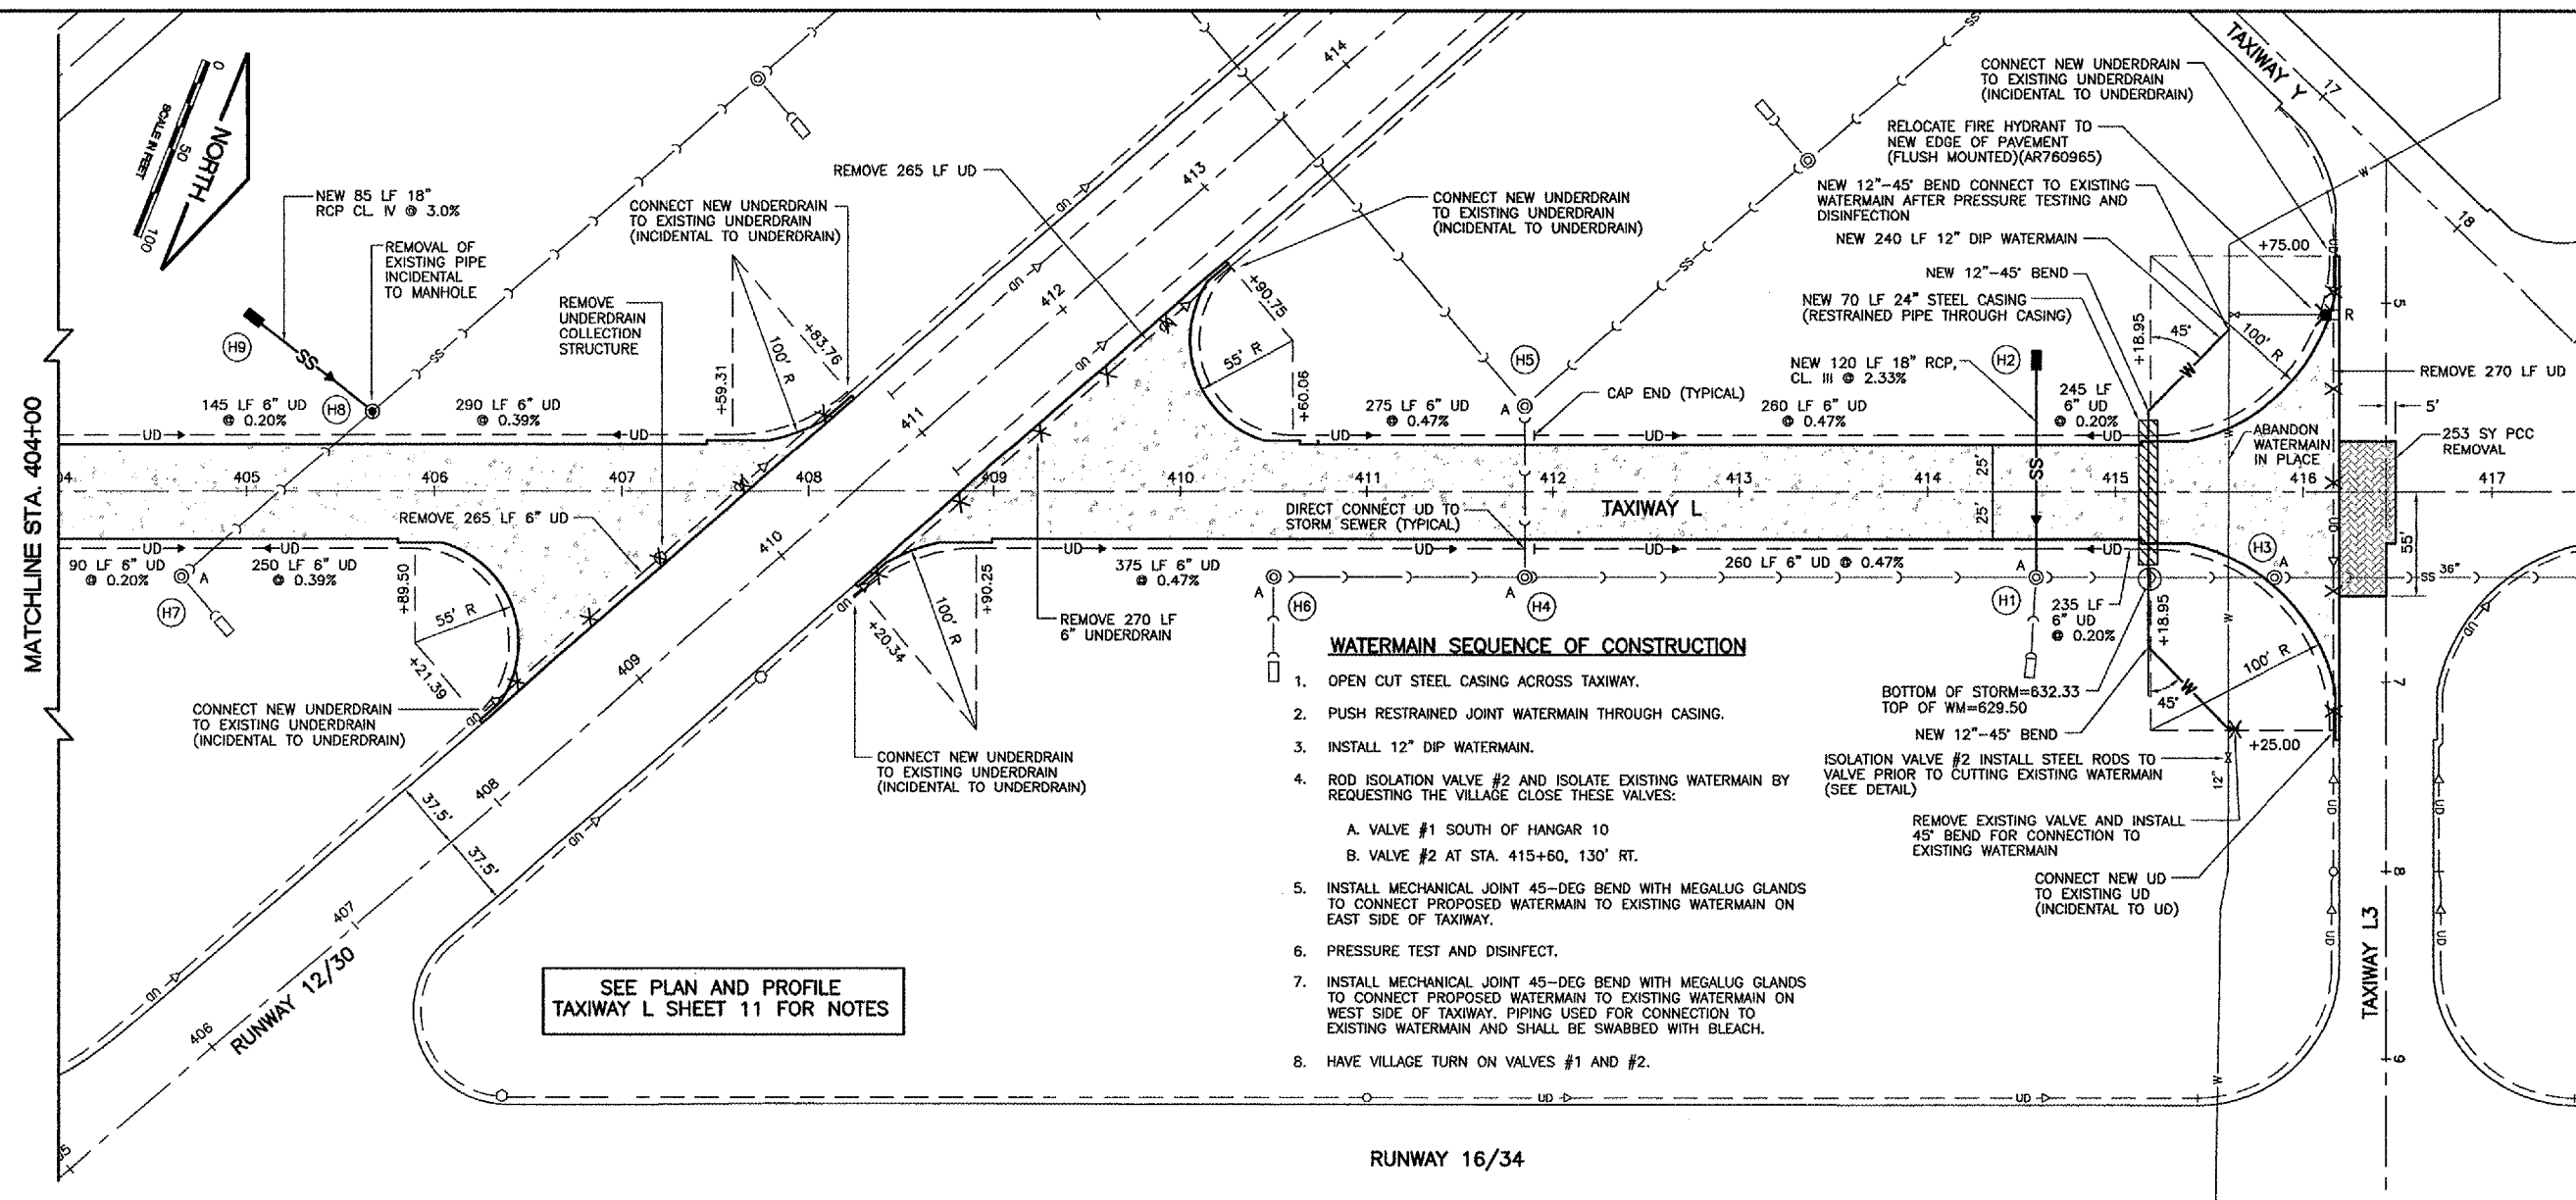


K:\Palauke\kwp\062907 Extend Try L\Draw\Sheet\FILE: try-pp2.dwg  
 LAYOUT: Layout1  
 UPDATE BY: johse  
 SURVEY BOOK #  
 DATE: Fri 6/30/06 9:12am  
 XREF DWG: tbcint.dwg  
 tb.dwg  
 tbrprgrd.dwg  
 rcorf002.dwg  
 taxiway-base.dwg

REVISIONS		
NUMBER	BY	DATE

 


SEE PLAN AND PROFILE TAXIWAY L SHEET 11 FOR NOTES

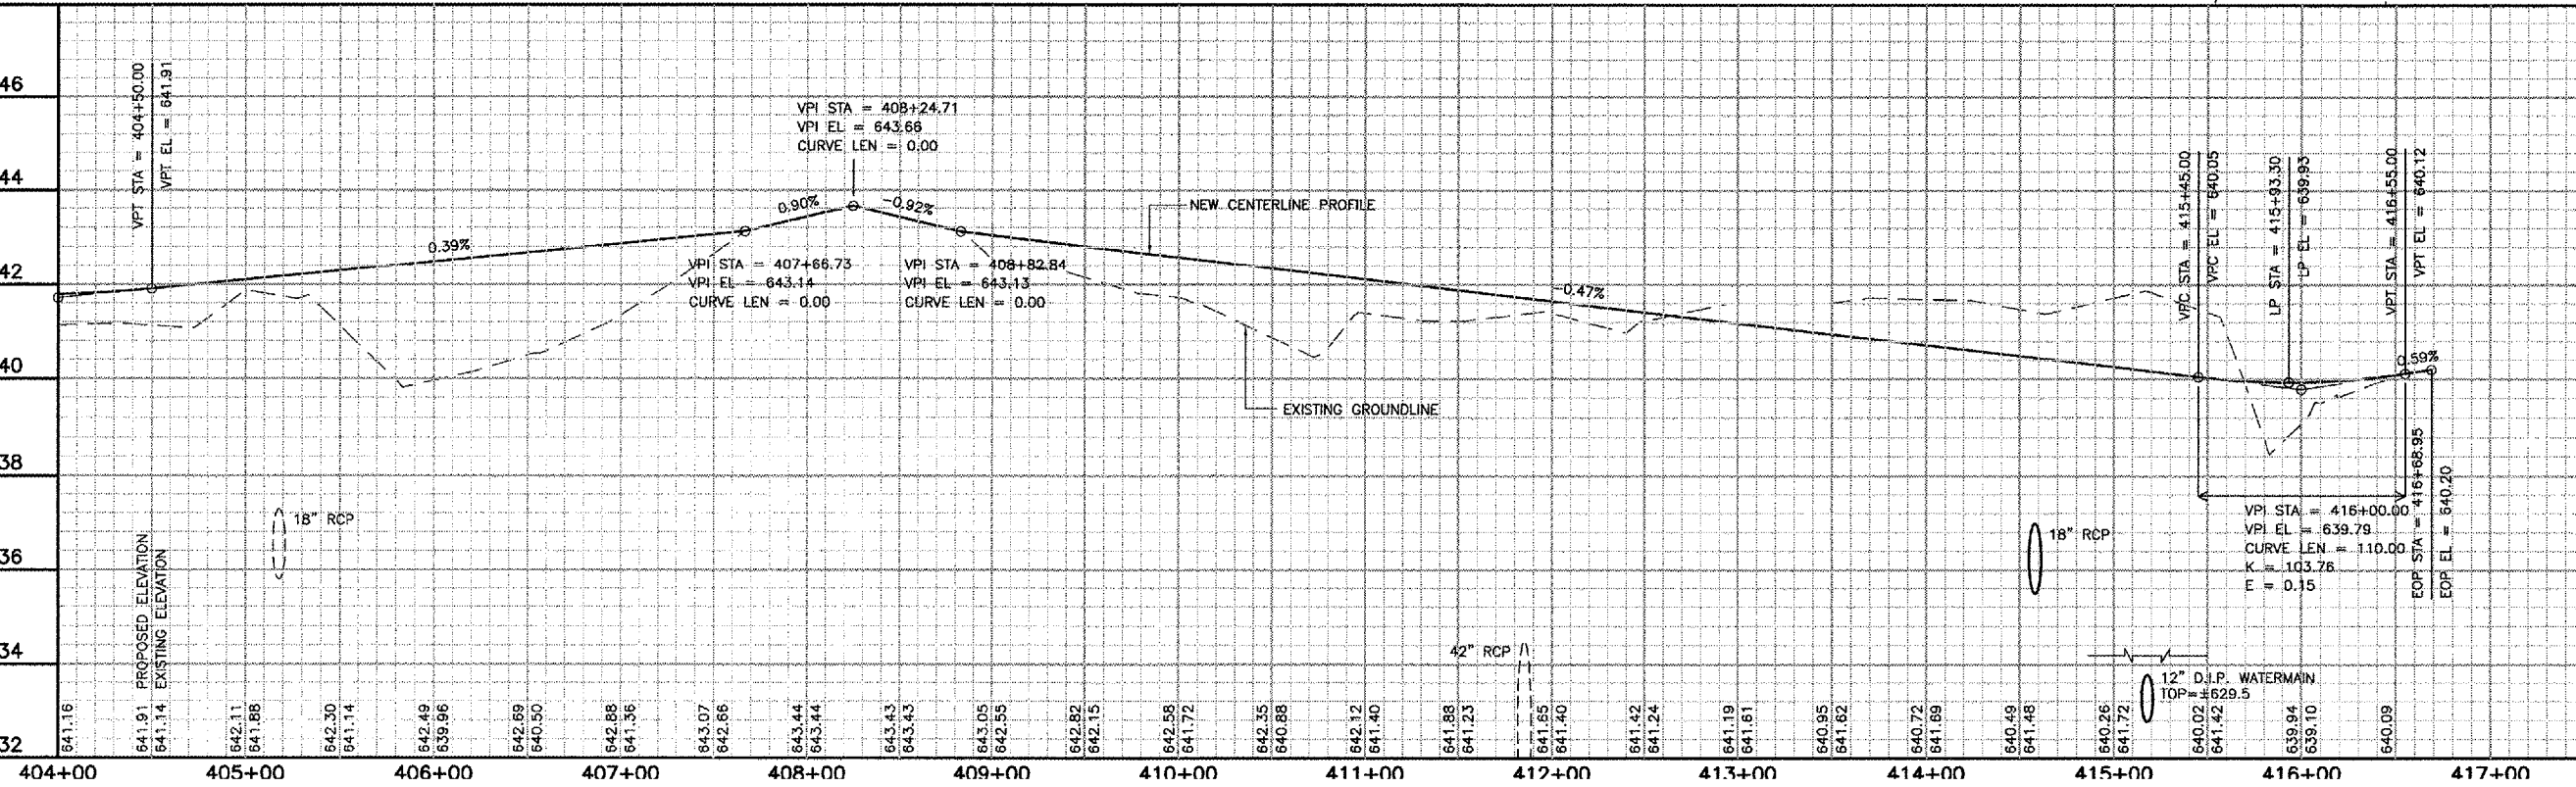

**PALWAUKEE MUNICIPAL AIRPORT**  
 WHEELING/PROSPECT HEIGHTS, ILLINOIS

**PLAN AND PROFILE**  
 TAXIWAY L  
 STA. 404+00 TO STA. 417+00

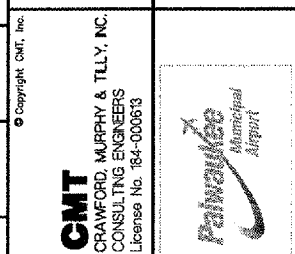

DESIGN BY:	
DRAWN BY:	
CHECKED BY:	
APPROVED BY:	
DATE:	06/29/06
JOB No:	06290-07
ILLINOIS PROJECT:	PWK-3613
A.I.P. PROJECT:	3-17-0018-839