
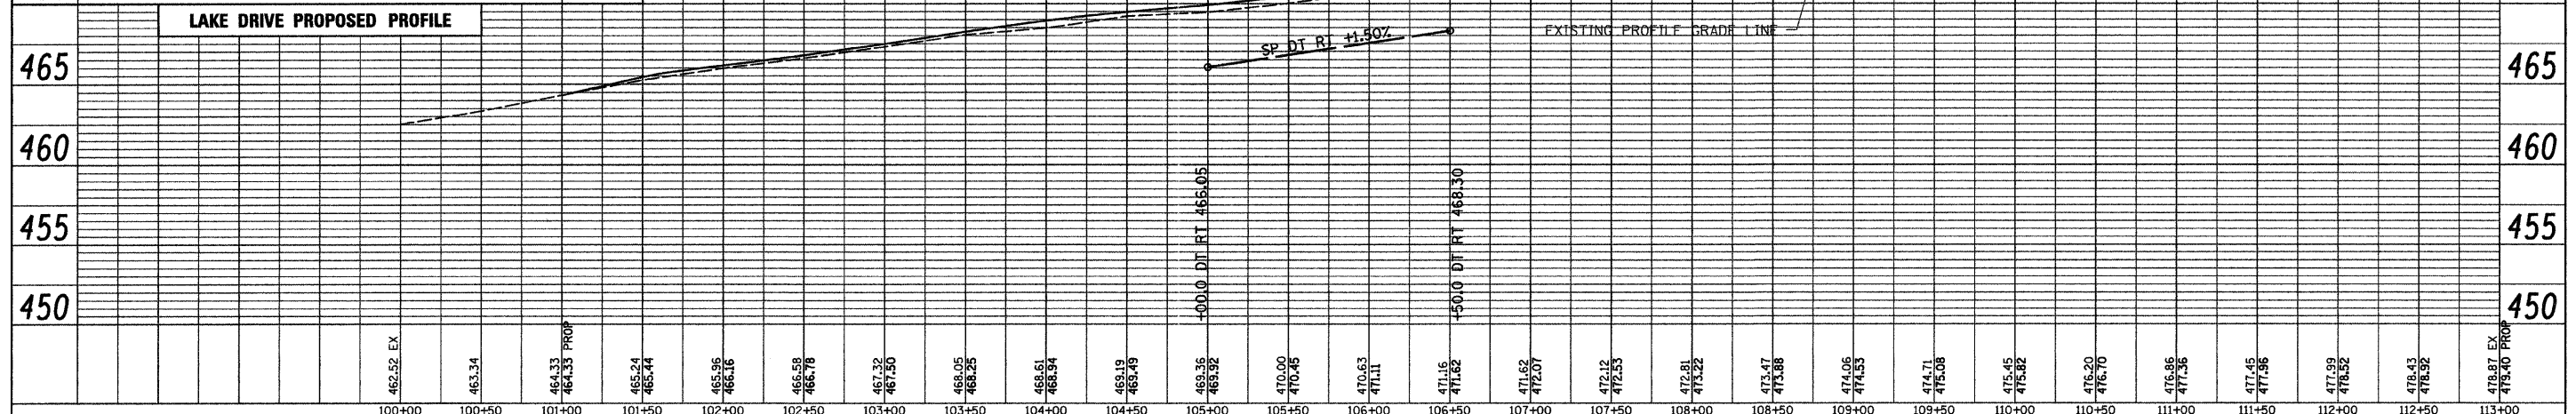
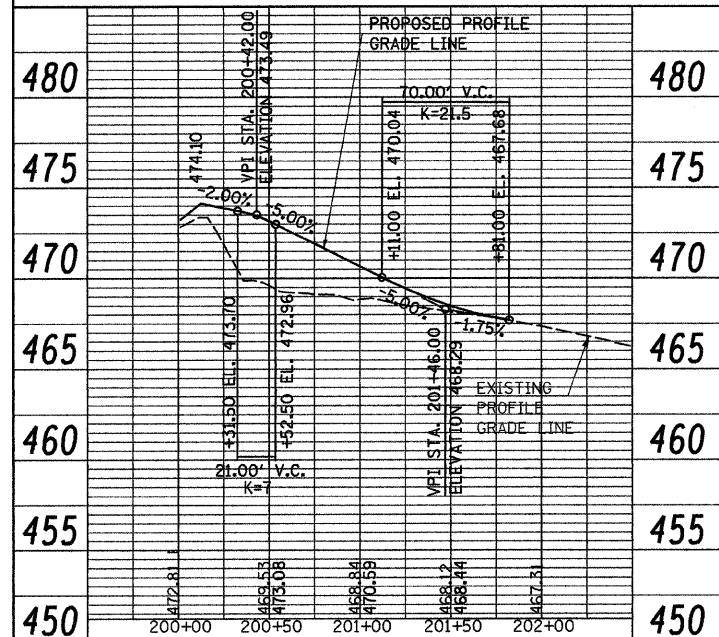


DATE	BY	REVIEWED	DATE
		PLANNED	
		NOTED	
		ALIGNED	
		CHECKED	
		FILE NAME	
		NO.	

DATE	BY	REVIEWED	DATE
		PLANNED	
		NOTED	
		ALIGNED	
		CHECKED	
		FILE NAME	
		NO.	

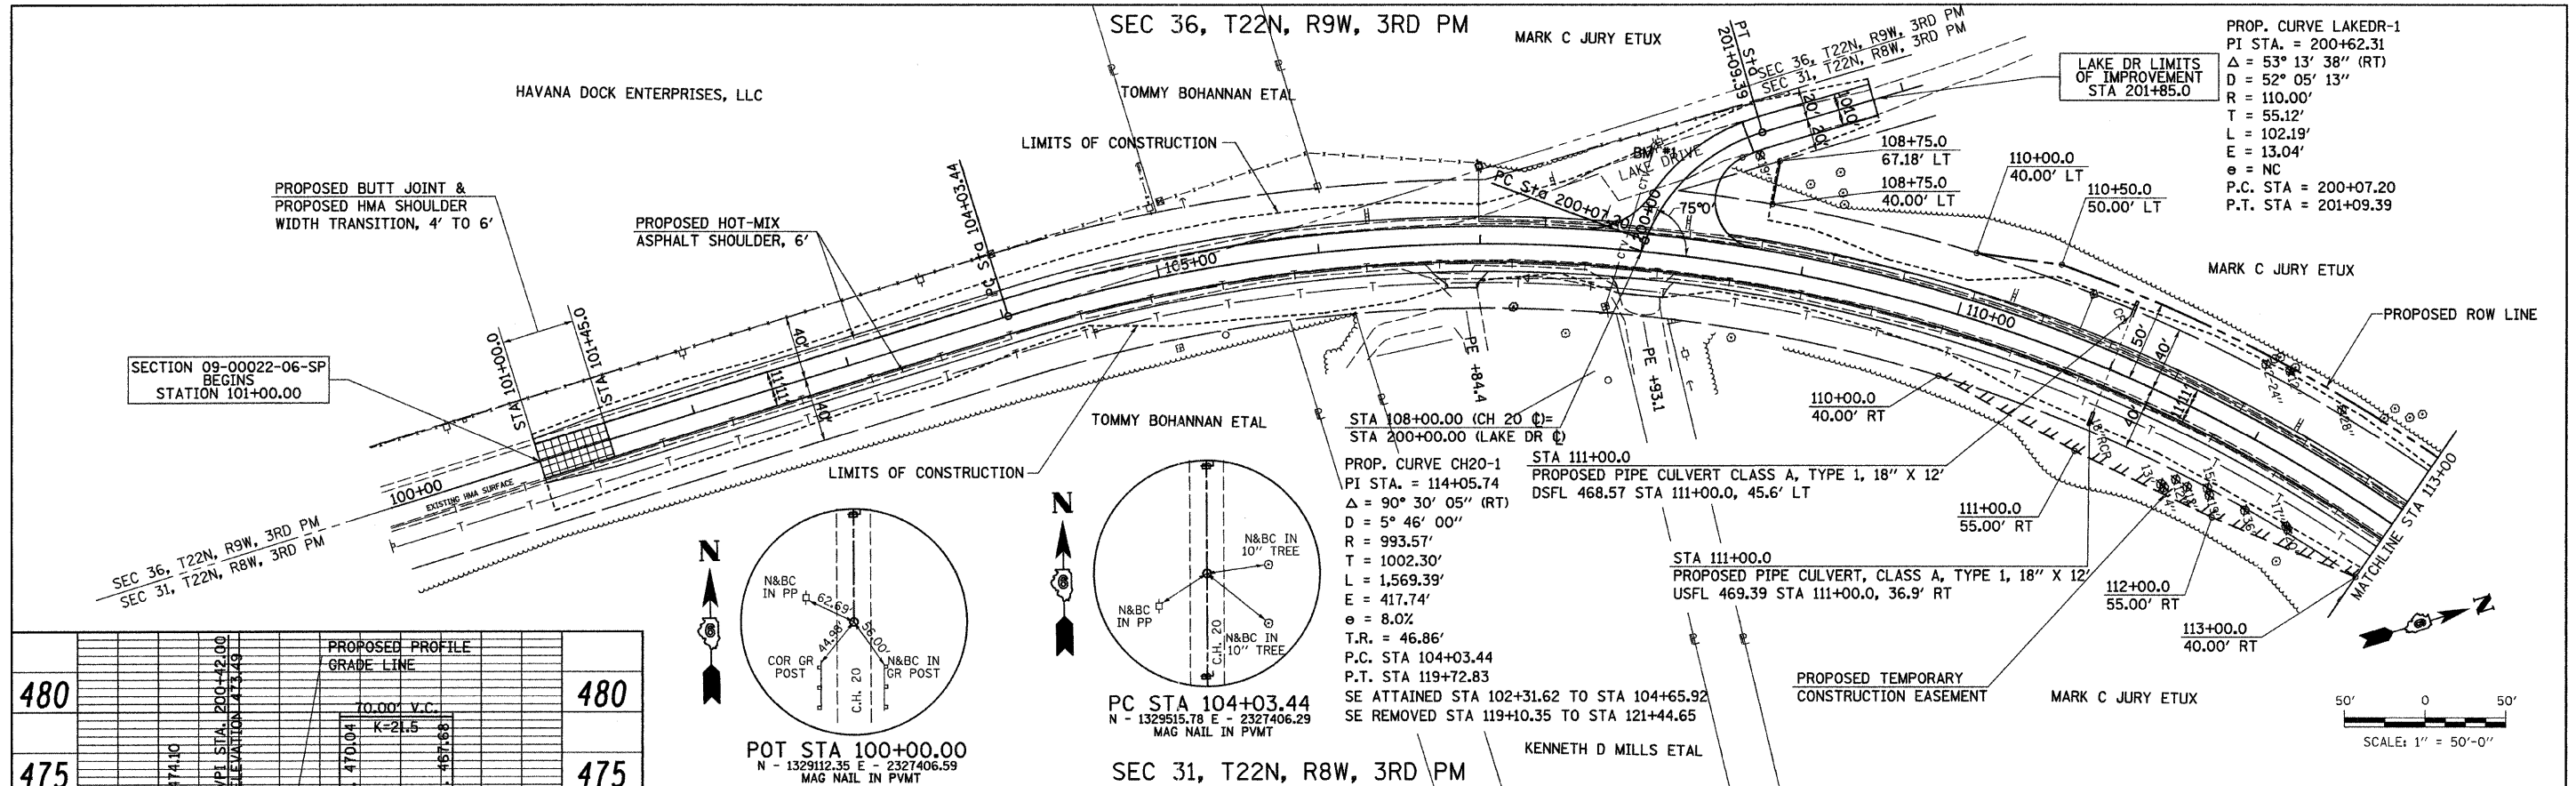

FILE NAME =	USER NAME = bborgman	DESIGNED - BMB	REVISED -	STATE OF ILLINOIS	COUNTY HIGHWAY 20 (FAS 567) PLAN AND PROFILES	F.A.S. RTE.	SECTION	COUNTY	TOTAL SHEETS	SHEET NO.
V:\Transportation\2812\2812PP1.dgn		DRAWN - JMO	REVISED -	DEPARTMENT OF TRANSPORTATION	STA 100+00.00 TO STA 113+00.00	567	09-00022-06-SP	MASON	35	5
PLOT SCALE = 49.989' / IN.		CHECKED - BMB	REVISED -		SCALE: 1" = 50'-0"					CONTRACT NO. 93543
PLOT DATE = 9/27/2010		DATE - 9/27/2010	REVISED -		SHEET NO. 1 OF 2 SHEETS					ILLINOIS FED. AID PROJECT