

STATE OF ILLINOIS
DEPARTMENT OF TRANSPORTATION

1

FA DATE	SECTION	COUNTY	TOTAL SHEETS	SHEET NO.
VAR	2025-1060-TR	VAR	56	1
		ILLINOIS	CONTRACT NO. 62Y06	
* 56 + 17 = 73 TOTALSHEETS				
* 73 + 5 = 78 TOTAL SHEETS				

D-91-111-25


FOR INDEX OF SHEETS, SEE SHEET NO. 2

PROJECT IS LOCATED IN THE VILLAGES OF SUGAR GROVE, S. BARRINGTON, BARTLETT, MAYWOOD, FOREST PARK, WINNETKA, UNINCORPORATED ST. CHARLES TOWNSHIP AND CITY OF YORKVILLE, CHICAGO, JOLIET, N. CHICAGO AND WOODSTOCK WOODSTOCK.

PROPOSED
HIGHWAY PLANS

VARIOUS ROUTES
VARIOUS LOCATIONS
SECTION : 2025-1060-TR
TREE REMOVAL
VARIOUS COUNTY

C-91-173-25

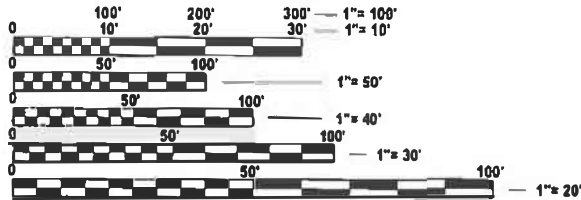

FULL SIZE PLANS HAVE BEEN PREPARED USING STANDARD ENGINEERING SCALES. REDUCED SIZED PLANS WILL NOT CONFORM TO STANDARD SCALES. IN MAKING MEASUREMENTS ON REDUCED PLANS, THE ABOVE SCALES MAY BE USED.

J.U.L.I.E.
JOINT UTILITY LOCATION INFORMATION FOR EXCAVATION
1-800-892-0123
OR 811

PROJECT ENGINEER: ALAIN MIDY (847) 221-3056
PROJECT MANAGER: RODRIGO LEDEZMA (847) 705-4580

CONTRACT NO. 62Y06



LOCATION OF SECTION INDICATED THUS: -

VARIOUS LOCATIONS
SEE LOCATION MAP FOR
EXACT LOCATIONS

STATE OF ILLINOIS
DEPARTMENT OF TRANSPORTATION

SUBMITTED July 2nd 2025 IR

REGIONAL ENGINEER

August 15 2025

ENGINEER OF DESIGN AND ENVIRONMENT

August 15 2025

DIRECTOR OF HIGHWAYS PROJECT IMPLEMENTATION

PRINTED BY THE AUTHORITY
OF THE STATE OF ILLINOIS

INDEX OF SHEETS

STATE STANDARDS

GENERAL NOTES

SHEET NO.

DESCRIPTION

STANDARD NO.

DESCRIPTION

1. ALL ELEVATIONS IN THE PLANS ARE BASED UPON THE NORTH AMERICAN VERTICAL DATUM OF 1988 (NAVD88), UNLESS OTHERWISE NOTED.

2. BEFORE STARTING ANY EXCAVATION, THE CONTRACTOR SHALL CALL "JULIE AT (800) 892-0123 OR 811 FOR FIELD LOCATIONS OF BURIED ELECTRIC, TELEPHONE AND GAS FACILITIES, (48 HOURS NOTIFICATION IS REQUIRED).

3. THE CONTRACTOR SHALL CONTACT THE DISTRICT TRAFFIC CONTROL SUPERVISOR AT KALPANA.KANNAN-HOSADURGA@ILLINOIS.GOV A MINIMUM OF 72 HOURS IN ADVANCE OF BEGINNING WORK.

4. THE CONTRACTOR MUST CALL THE IDOT ELECTRICAL MAINTENANCE CONTRACTOR TO LOCATE IDOT FACILITY CABLES

5. THE CONTRACTOR WILL NOT BE ALLOWED TO SET UP A YARD OR FIELD OFFICE ON STATE PROPERTY WITHOUT WRITTEN PERMISSION FROM THE DEPARTMENT.

6. THE CONTRACTOR SHALL BE REQUIRED TO PROVIDE ACCESS TO ABUTTING PROPERTY AT ALL TIMES DURING THE CONSTRUCTION OF THIS PROJECT.

7. EXCEPT WHERE DESIGNATED OTHERWISE, THE LOCATIONS AND/OR DEPTHS OF UNDERGROUND UTILITIES SHOWN HAVE BEEN TAKEN FROM OFFICE RECORD INFORMATION FURNISHED BY THE UTILITY OWNERS AND THE SUE SURVEYS. ALL UNDERGROUND UTILITIES MUST BE CONSIDERED APPROXMATE. THE CONTRACTOR SHALL BE RESPONSIBLE FOR THE PROTECTION OF ALL UNDERGROUND OR SURFACE UTILITIES EVEN THOUGH THEY MAY NOT BE SHOWN IN THE PLANS. ANY UTILITY THAT IS DAMAGED DURING CONSTRUCITON SHALL BE REPAIRED OR REPLACED TO THE SATISFACTION OF THE ENGINEER. THIS WORK SHALL BE AT THE CONTRACTOR'S EXPENSE.

8. THE CONSTRUCTION LIMITS WILL BE STAKED BY THE CONTRACTOR AND APPROVED BY THE ENGINEER PRIOR TO COMMENCING CONSTRUCTION. THE CONSTRUCTION LIMITS MAY BE ADJUSTED BY THE ENGINEER TO PRESERVE TREES AND NO ADDITIONAL COMPENSATION WILL BE PAID TO THE CONTRACTOR FOR CHANGES IN CONSTRUCTION LIMITS.

9. DURING CONSTRUCTION OPERATIONS, WHEN ANY LOOSE MATERIAL IS DEPOSITED IN THE FLOW LINE OF DITCHES, GUTTERS, OR DRAINAGE STRUCTURES SO THAT THE NATURAL FLOW OF WATER IS OBSTRUCTED, THE MATERIAL SHALL BE REMOVED AT THE CLOSE OF EACH WORKING DAY. THIS WORK SHALL BE INCLUDED IN THE COST OF TREE REMOVAL.

10. THE CONTRACTOR SHALL OBSERVE AND COMPLY WITH ALL SECTIONS OF THE ILLINOIS CUSTOM SPRAY LAW, INCLUDING LICENSING. CONTRACTOR PERSONNEL APPLYING HERBICIDES SHALL HAVE A VALID PESTICIDE APPLICATOR LICENSE ISSUED BY THE ILLINOIS DEPARTMENT OF AGRICULTURE. THE LICENSED PESTICIDE APPLICATOR SHALL SUBMIT THEIR CURRENT LICENSE TO THE ENGINEER. THE LICENSED PESTICIDE APPLICATOR SHALL BE QUALIFIED AT A MINIMUM IN RIGHT-OF-WAY AND AQUATICS. THE LICENSED APPLICATOR SHALL WORK ON-SITE.

11. DO NOT SCALE PLANS FOR CONSTRUCTION DIMENSIONS.

12. THE NORTHERN LONG EARED BAT (NLEB) HAS BEEN RECLASSIFIED AS AN ENDANGERED SPECIES UNDER THE ENDANGERED SPECIES ACT BY THE U.S. FISH AND WILDLIFE SERVICE (USFWS). TO AVOID AND MINIMIZE IMPACTS TO THE NLEB AND ITS HABITAT, DISTRICT ONE HAS IMPLEMENTED TIME RESTRICTIONS FOR ALL TREE REMOVAL AND FORESTRY WORK. THIS WORK SHALL NOT OCCUR FROM APRIL 1 TO OCTOBER 31 OF ANY GIVEN YEAR THROUGHOUT DISTRICT ONE.

13. A TREE GROWTH FACTOR HAS BEEN ADDED TO THE TOTAL QUANTITY OF "UNIT" ITEMS TO ACCOUNT FOR TREE GROWTH BETWEEN THE INITIAL TREE SURVEY AND THE REMOVAL OF THE TREE.

14. ALL LAYOUT OF ROW/TEMPORARY/PERMANENT EASEMENT AND TEMPORARY FENCING AND TREE PRUNING SHALL BE COMPLETED BEFORE TREE REMOVAL OPERATIONS COMMENCE IN ANY AREA.

15. THE CONTRACTOR SHALL TAKE PRECAUTION BY PRESERVING EXISTING TREES WITHIN THE RIGHT OF WAY. IF ANY DAMAGE OCCURS, TREES SHALL BE REPLACED IN KIND PER ARTICLE 201.07 REPAIR OR REPLACEMENT OF EXISTING PLANT MATERIAL REQUIREMENTS STATED HEREIN.

16. THE CONTRACTOR SHALL TAKE EXTRA CARE IN GRADING END EXCAVATING NEAR TREES WHICH ARE NOT MARKED FOR REMOVAL SO AS NOT TO CAUSE INJURY TO THE ROOT SYSTEM OR TRUNKS. ANY DAMAGE DONE TO EXISTING ITEMS BY THE CONTRACTOR SHALL BE REPAIRED BY THE CONTRACTOR AT THE CONTRACTOR'S OWN EXPENSE.

1	COVER SHEET
2	INDEX OF SHEETS, STATE STANDARDS, AND GENERAL NOTES
3	SUMMARY OF QUANTITIES
4-12B	PROJECT LOCATION MAPS
13 - 13A	TREE REMOVAL SCHEDULE
14 - 16	IL RTE. 47/US 30 -TREE REMOVAL PLANS (LOCATION 1)
17 - 18	IL RTE. 47 - TREE REMOVAL PLANS (LOCATION 2)
19 - 24	BARRINGTON RD. TREE MOVAL PLANS (LOCATION 3)
25	I-290 - TREE MOVAL PLANS (LOCATION 4)
26 - 27	I-290 - TREE MOVAL PLANS (LOCATION 5)
28 - 30	US 20 - TREE REMOVAL PLANS (LOCATION 6)
31 - 32	IL RTE. 47 - TREE REMOVAL PLANS (LOCATION 7)
33 - 38	I 80 WEST - TREE REMOVAL PLANS (LOCATION 8)
39 - 41	I 80 EAST - TREE REMOVAL PLANS (LOCATION 9)
42 - 43	US 40 - TREE REMOVAL PLANS (LOCATION 10)
44	I-290 AT LARAMIEAVE. - TREE REMOVAL PLANS (LOCATION 11)
45	I-290 ATLOOMIS ST. - TREE REMOVAL PLANS (LOCATION 12)
46	I-290 AT DES PLAINS RIVER - TREE REMOVAL PLANS (LOCATION 13)
47 - 48	I-290 AT KEELER AVE. - TREE REMOVAL PLANS (LOCATION 14)
49	FOREST WAY DR. - TREE REMOVAL PLANS (LOCATION 15)
50 - 51	IL RTE. 25 - TREE REMOVAL PLANS (LOCATION 16)
51A - 51C	DIXIE HIGHWAY (LOCATION 17)
51D	IL RTE. 72 (HIGGINS RD.) AT HUNTINGTON RD. (LOCATION 18)
51E	DIXIE HIGHWAY OVER THORN CREEK (LOCATION 19)
51F	US RTE. 20 W. OF IL 47 (LOCATION 20)
51G	IL RTE. 72 (LOCATION 21)
51H - 51O	IL RTE. 171 (LOCATION 22)
51P - 51Q	IL RTE. 53 @ GRANT CREEK (LOCATION 23)
51R	US RTE. 20 RAMP FROM I-355 SB/I-290 (LOCATION 24)
51S	IL 64 AND I-290 INTERCHANGE (LOCATION 25)
52	ENTRANCE AND EXIT RAMP CLOSURE DETAILS (TC-08)
53	TRAFFIC CONTROL AND PROTECTION FOR SIDE ROADS, INTERSECTIONS AND DRIVEWAYS (TC-10)
54	TRAFFIC CONTROL AND PROTECTION AT TURN BAYS (TC-14)
55	TRAFFIC CONTROL DEVICES FOR FREEWAY SHOULDER CLOSURES AND PARTIAL RAMP CLOSURES (TC-17)
56	ARTERIAL ROAD INFORMATION SIGN (TC-22)

000001-08	STANDARD SYMBOLS, ABBREVIATIONS, AND PATTERNS
701001-02	OFF-ROAD OPERATIONS, 2L, 2W, MORE THAN 15' (4.5 m) AWAY
701006-05	OFF-ROAD OPERATIONS, 2L, 2W, 15' (4.5M) TO 24" (600MM) FROM PAVEMENT EDGE
701011-04	OFF-RD MOVING OPERATIONS, 2L, 2W, DAY ONLY
701101-05	OFF-ROAD OPERATIONS, MULTILANE, 15' (4.5m) TO 24" (600mm) FROM PAVEMENT EDGE
701106-02	OFF-ROAD OPERATIONS, MULTILANE, MORE THAN 15' (4.5m) AWAY
701201-05	LANE CLOSURE, 2L, 2W, DAY ONLY FOR SPEEDS GREATER THAN OR EQUAL TO 45 MPH
701301-04	LANE CLOSURE, 2L, 2W, SHORT TERM OPERATIONS
701306-04	LANE CLOSURE, 2L, 2W, SLOW MOVING OPERATIONS DAY ONLY, FOR SPEEDS > 45 MPH
701311-03	LANE CLOSURE, 2L, 2W, SLOW MOVING OPERATIONS DAY ONLY
701336-07	LANE CLOSURE, 2L, 2W, WORK AREA IN SERIES, FOR SPEEDS GREATER THAN OR EQUAL TO 45 MPH
701411-09	LANE CLOSURE, MULTILANE, AT ENTRANCE OR EXIT RAMP, FOR SPEEDS ≥ 45 MPH
701426-09	LANE CLOSURE, MULTILANE, INTERMITTENT OR MOVING OPERATION, FOR SPEEDS GREATER THAN OR EQUAL TO 45 MPH
701427-05	LANE CLOSURE, MULTILANE, INTERMITTENT OR MOVING OPERATION, FOR SPEEDS LESS THAN OR EQUAL TO 40 MPH
701501-06	URBAN LANE CLOSURE, 2L, 2W, UNDIVIDED
701502-09	URBAN LANE CLOSURE, 2L, 2W, BI-DIRECTIONAL LEFT TURN LANE
701601-09	URBAN LANE CLOSURE, MULTILANE, 1W OR 2W WITH NON-TRAVERSABLE MEDIAN
701602-10	URBAN SINGLE LANE CLOSURE, MULTILANE, 2W WITH BIDIRECTIONAL LEFT TURN LANE
701606-10	URBAN SINGLE LANE CLOSURE, MULTILANE, 2W WITH MOUNTABLE MEDIAN
701701-10	URBAN LANE CLOSURE, MULTILANE INTERSECTION
701901-10	TRAFFIC CONTOL DEVICES

1 REVISED ENTIRE SHEET 9/8/2025

* COOK, KANE, KENDALL, LAKE, McHENRY & WILL

STATE OF ILLINOIS
DEPARTMENT OF TRANSPORTATION

TREE REMOVAL
INDEX OF SHEETS, STATE STANDARDS AND GENERAL NOTES

SCALE: SHEET OF SHEETS STA. TO STA.

FA RTE.	SECTION	COUNTY	TOTAL SHEETS	SHEET NO.
VAR.	2025-1060-TR	*	56	2
CONTRACT NO. 62Y06				
ILLINOIS FED. AID PROJECT				

MODEL: GenNotesShr01 [Sheet]
FILE NAME: c:\ow_work\pwwildlife\abebaw\10937 780D11125-shr-gennote.dgn

MODEL: SQ001 [Sheet]
FILE NAME: c:\p\work\p\w\for\abebaw\109377\ND11125-shi-SQ0.dgn

SUMMARY OF QUANTITIES				CONSTRUCTION TYPE CODE		
				100% STATE		
CODE NO.	ITEM	UNIT	TOTAL QUANTITY	0031		
20100110	TREE REMOVAL (6 TO 15 UNITS DIAMETER)	UNIT	3530	3530	0	0
20100210	TREE REMOVAL (OVER 15 UNITS DIAMETER)	UNIT	2108	2108	0	0
20100500	TREE REMOVAL, ACRES	ACRE	48.5	48.5	0	0
20101000	TEMPORARY FENCE	FOOT	702	702	0	0
20101300	TREE PRUNING (1 TO 10 INCH DIAMETER)	EACH	18	18	0	0
20101350	TREE PRUNING (OVER 10 INCH DIAMETER)	EACH	10	10	0	0
20101200	TREE ROOT PRUNING	EACH	7	7		
28000250	TEMPORARY EROSION CONTROL SEEDING	POUND	44	44	0	0
67100100	MOBILIZATION	L SUM	1	1	0	0
70100450	TRAFFIC CONTROL AND PROTECTION, STANDARD 701201	L SUM	1	1	0	0
70100460	TRAFFIC CONTROL AND PROTECTION, STANDARD 701306	L SUM	1	1	0	0
70100600	TRAFFIC CONTROL AND PROTECTION, STANDARD 701336	L SUM	1	1	0	0
70102620	TRAFFIC CONTROL AND PROTECTION, STANDARD 701501	L SUM	1	1	0	0
70102622	TRAFFIC CONTROL AND PROTECTION, STANDARD 701502	L SUM	1	1	0	0
70102625	TRAFFIC CONTROL AND PROTECTION, STANDARD 701606	L SUM	1	1	0	0
70102630	TRAFFIC CONTROL AND PROTECTION, STANDARD 701601	L SUM	1	1	0	0
70102632	TRAFFIC CONTROL AND PROTECTION, STANDARD 701602	L SUM	1	1	0	0
70102635	TRAFFIC CONTROL AND PROTECTION, STANDARD 701701	L SUM	1	1	0	0
X0327120	WEED CONTROL, NATIVE LANDSCAPE ENHANCEMENT	ACRE	1.15	1.15	0	0
X2010106	TREE REMOVAL (UNDER 6 UNITS DIAMETER)	UNIT	420	420	0	0
X2010350	TREE REMOVAL, ACRES (SPECIAL)	ACRE	14.67	14.67	0	0

SUMMARY OF QUANTITIES				CONSTRUCTION TYPE CODE		
				100% STATE		
CODE NO.	ITEM	UNIT	TOTAL QUANTITY	0031		
X2010507	CLEARING (SPECIAL)	ACRE	2.49	2.49	0	0
X2010516	SELECTIVE CLEARING	UNIT	626.6	626.6	0	0
X6700407	ENGINEER'S FIELD OFFICE, TYPE A (D1)	CAL MO	6	6	0	0
X7011015	TRAFFIC CONTROL AND PROTECTION (EXPRESSWAYS)	L SUM	1	1	0	0
X7200061	TEMPORARY INFORMATION SIGNING	SQ. FT	257	257	0	0
Z0013798	CONSTRUCTION LAYOUT	L SUM	1	1	0	0
Z0048865	RAILROAD PROTECTIVE LIABILITY INSURANCE	L SUM	1	1	0	0
X2010100	TREE LIMB REMOVAL (4 TO 10 INCH DIA.)	EACH	2	2		
X2010200	TREE LIMB REMOVAL (OVER 10 INCH DIA.)	EACH	1	1		

 REVISED SHEET 9/8/2025

USER NAME = Addis Abebaw	DESIGNED -	REVISED -
	DRAWN -	REVISED -
PLOT SCALE = \$SCALE\$	CHECKED -	REVISED -
PLOT DATE = 7/9/2025	DATE -	REVISED -

STATE OF ILLINOIS
DEPARTMENT OF TRANSPORTATION

TREE REMOVAL
SUMMARY OF QUANTITIES

SCALE: SHEET OF SHEETS STA. TO STA.


F.A. RTE.	SECTION	COUNTY	TOTAL SHEETS	SHEET NO.
VAR.	2025-1060-TR	*	56	3
CONTRACT NO. 62Y06				
ILLINOIS FED. AID PROJECT				

REV-SEP

• • • COOK, KANE, KENDALL, LAKE, McHENRY & WILL •


I-355 NB RAMP SITE LOCATIONS
FROM STA. 601+20.79 TO STA. 609+09.87

IL RTE 53 SITE LOCATION
FROM STA. 127+42 TO STA. 133+26

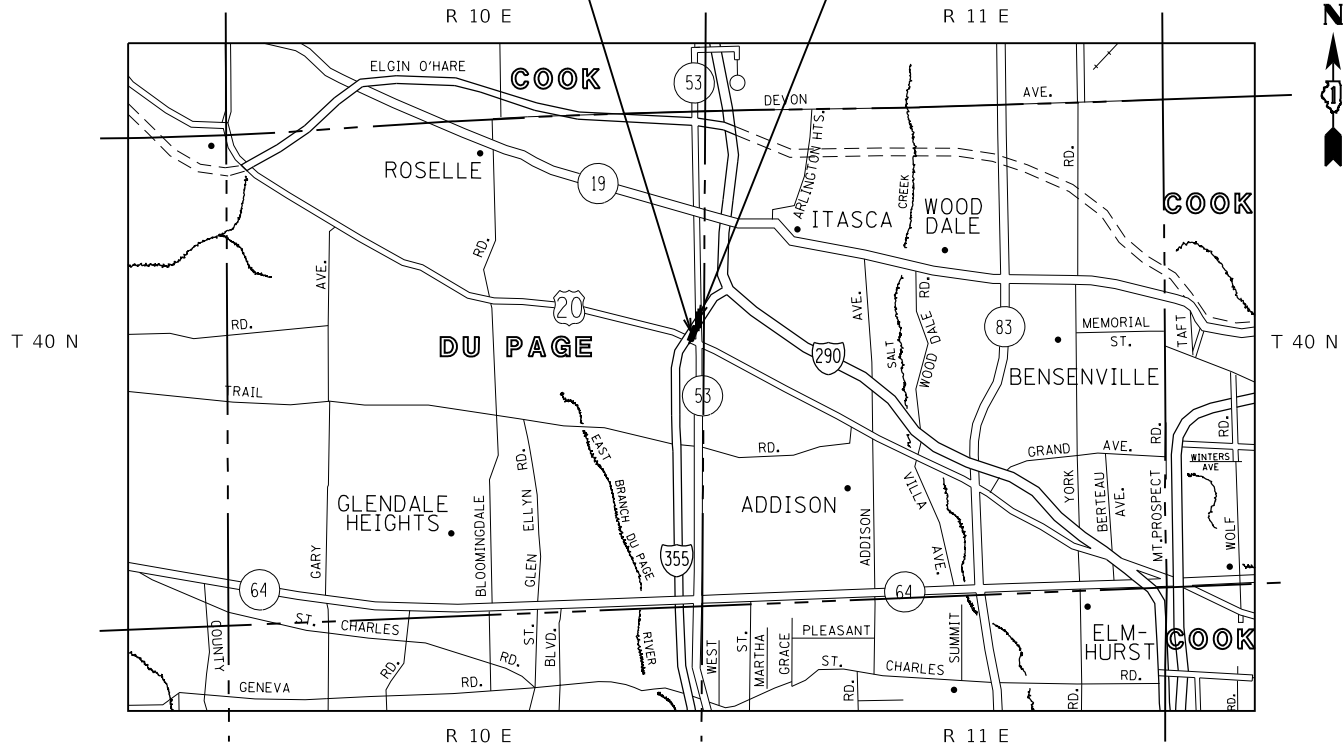

US ROUTE 20 AT I-355 NB RAMP AND IL ROUTE 53
LOCATION MAP (LOCATION 20)


IL RTE 72 SITE LOCATION
FROM STA. 10+46 TO STA. 20+13

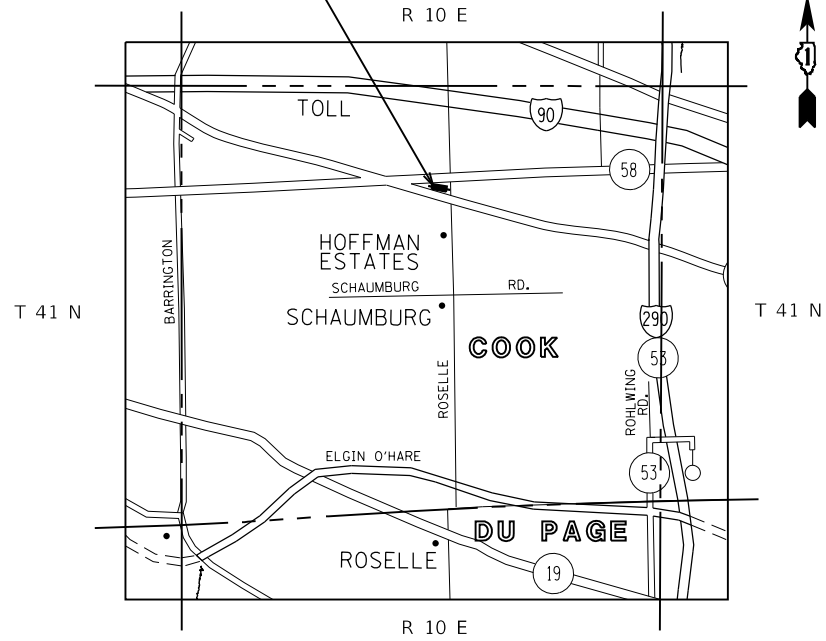

IL ROUTE 72
LOCATION MAP (LOCATION 21)


IL RTE 171 SITE #6 LOCATION
FROM STA. 40+00 TO STA. 46+10
IL RTE 171 SITES #4&5 LOCATION
FROM STA. 20+00 TO STA. 28+60
FROM STA. 31+10 TO STA. 32+67

IL RTE 171 SITES #7 LOCATION
FROM STA. 60+48 TO STA. 63+03.50
IL RTE 171 SITES #8&9 LOCATION
FROM STA. 70+00 TO STA. 78+83
FROM STA. 80+00 TO STA. 54+73

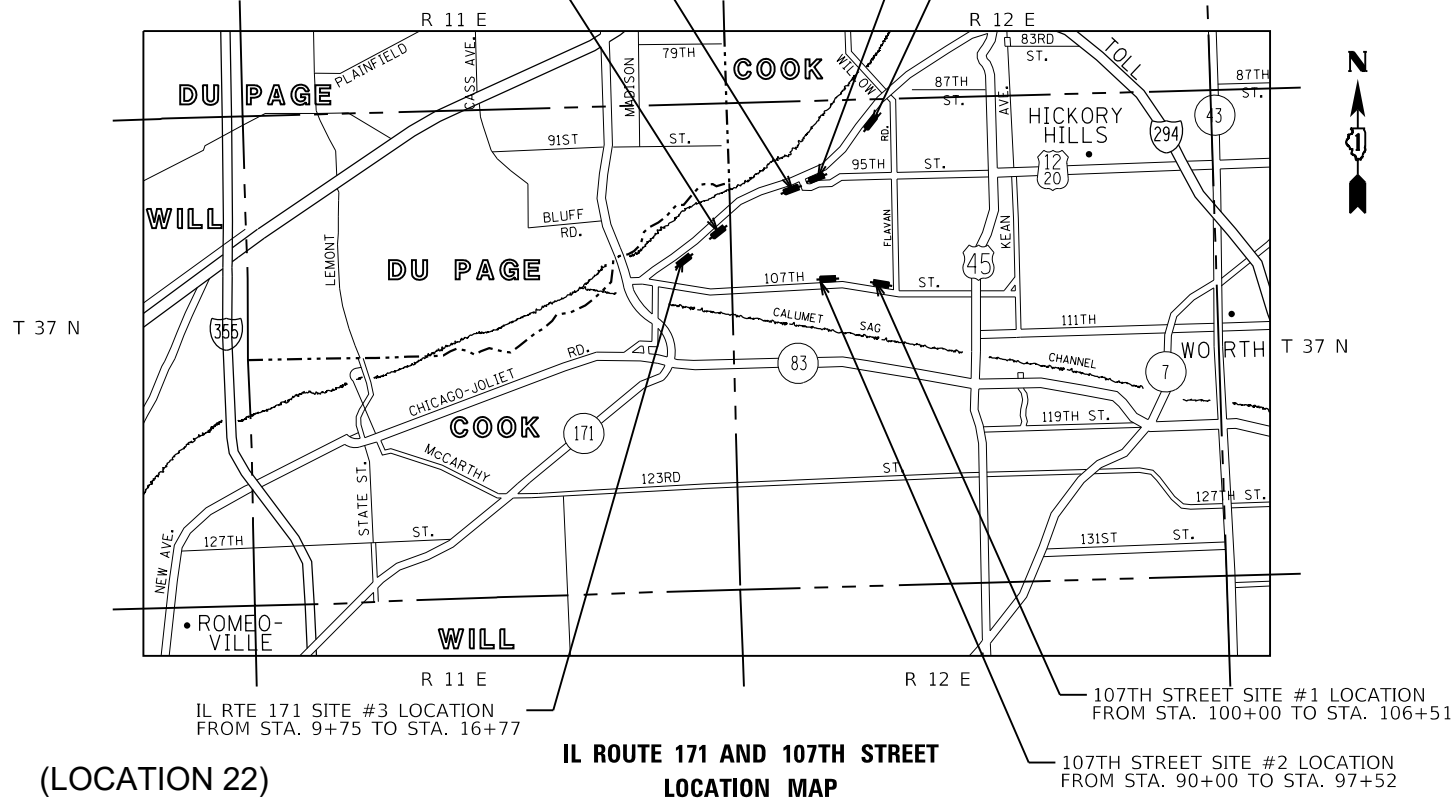

IL ROUTE 171 AND 107TH STREET
LOCATION MAP (LOCATION 22)

SITE LOCATION

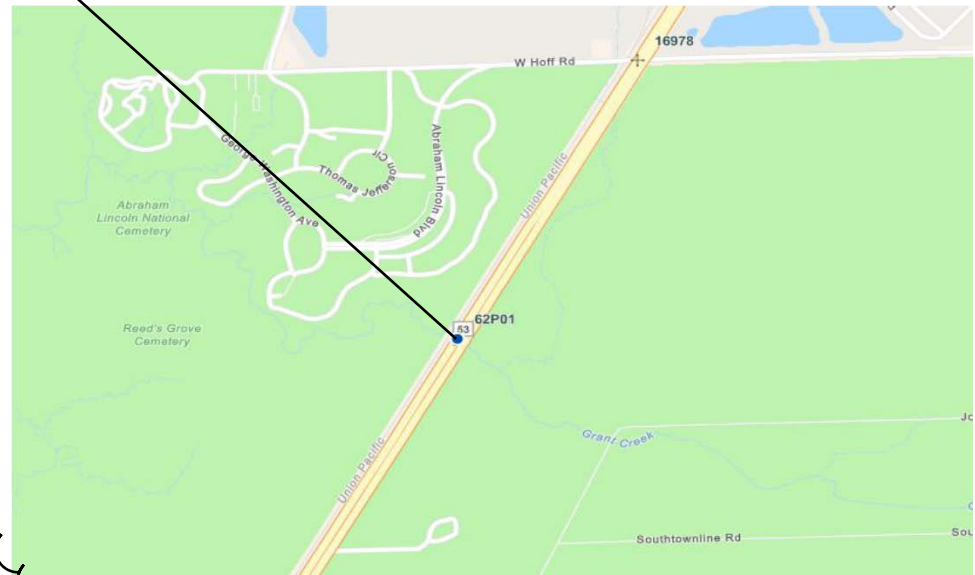

IL RTE. 53 @ Grant Creek
LOCATION MAP (LOCATION 23)

wsp

USER NAME	= USKE715271	DESIGNED	- VD	REVISED	- 8/27/25 A.A
DRAWN	- VD	CHECKED	- KE	REVISED	-
PLOT SCALE	= 100,0000 ' / in.	DATE	- 8/11/2025	REVISED	-
PLOT DATE	= 8/12/2025				

STATE OF ILLINOIS
DEPARTMENT OF TRANSPORTATION

PROJECT LOCATION MAPS

SCALE: NTS SHEET OF SHEETS STA. TO STA.

F.A. RTE.	SECTION	COUNTY	TOTAL SHEETS	SHEET NO.
VAR	2025-1060-TR	VARIOUS	56	12A
CONTRACT NO. 62Y06				
ILLINOIS FED. AID PROJECT				




NEW SHEET

1

1 ADDED ENTIRE SHEET 9/8/2025

FILE NAME:	USER NAME = Addis.Abebaw	DESIGNED -	REVISED -	STATE OF ILLINOIS DEPARTMENT OF TRANSPORTATION	PROJECT LOCATION MAP				F.A. RTE.	SECTION		COUNTY	TOTAL SHEETS	SHEET NO.
		DRAWN -	REVISED -						VAR.	2025-1060-TR		VAR.	56	12B
		CHECKED -	REVISED -											
	PLOT DATE = 9/2/2025	DATE -	REVISED -		SCALE:	SHEET	OF	SHEETS	STA.	TO STA.		CONTRACT NO. 62Y06		
									ILLINOIS	FED. AID PROJECT				

LOCATION	PAY ITEM	IL RTE. 47/US 30 FROM CROSS ST. TO JERICHO RD., (LOCATION 1)	IL RTE. 47 FROM WATERPARK WAY TO JERICHO RD. (LOCATION 2)	BARRINGTON RD. FROM S. OF IL 62 (ALGONQUIN RD.) TO CENTRAL RD. (LOCATION 3)	I-290 AT CENTRAL PARK AVENUE (LOCATION 4)	I-290 (ELSENHOWER EXPRESSWAY) AT SACRAMENTO BLVD. (LOCATION 5)	US 20 AT OAK AVE. AND BARTLETT RD. (LOCATION 6)	IL 47 FROM US 14 TO IL RTE. 120 (LOCATION 7)	I-80 W. OF WHEELER AVE. TO DES PLAIN (LOCATION 8)	I-80 E. OF DES PLAINES RIVER TO CHICAGO ST. (LOCATION 9)	US 41 (SKOKIE HWY.) FROM .5 MI N. OF IL 176 (ROCKLAND RD.) (LOCATION 10)	TOTAL WITHOUT TREE GROWTH FACTOR	TREE GROWTH FACTOR	TOTAL WITH TREE GROWTH FACTOR	UNIT
		KANE	KANE & KENDALL	COOK	COOK	COOK	COOK	McHENRY	WILL	WILL	COOK				
ORIGINAL CONTRACT NO		62G40	62M71	62K33	62K62	62K65	62P51	60X17	62R22	62R23	62R31				
TREE REMOVAL (6 TO 15 UNITS DIAMETER)	20100110	424	117	298	225	446	154	0	118	14	0	1796	1.1	1976	UNITS
TREE REMOVAL (OVER 15 UNITS DIAMETER)	20100210	93	0	328	20	233	52	0	118	48	0	892	1.1	929	UNITS
TREE REMOVAL, ACRES	20100500	0.8	0.02	0	0	6	0.58	0	35.15	3.9	1.22	47.67	1	47.67	ACRES
TEMPORARY FENCE	20101000	0	0	0	0	0	0	0	702	0	0	702	1	702	FOOT
TREE PRUNING (1 to 10 INCH DIAMETER)	20101300	6	0	0	0	0	0	0	0	0	5	11	1	11	EACH
TREE PRUNING (OVER 10 INCH DIAMETER)	20101350	1	0	0	0	0	0	0	0	0	5	6	1	6	EACH
TREE REMOVAL (UNDER 6 UNITS DIAMETER)	X2010106	0	0	305	6	0	6	0	0	0	0	317	1.1	349	UNITS
TREE REMOVAL , ACRES (SPECIAL)	X2010350	0	0	1	0	0	0	0	1.15	0	0	2.15	1	2.15	ACRES
SELECTIVE CLEARING (UNITS)	X2010516	0	0	1	0	0	0.5	2	0	0	22	25.5	1.1	29	UNITS
TEMPORARY EROSION CONTROL SEEDING	28000250	0	0	0	0	0	0	44	0	0	0	44	1	44	POUND
CLEARING (SPECIAL)	X2010507	0	0	2	0	0.25	0.092	0	0	0	0	2.342	1	2.342	ACRES
WEED CONTROL, NATIVE LAND. ENHANCEMENT	X0327120	0	0	0	0	0	0	0	1.15	0	0	1.15	1	1.15	ACRES

 

LOCATION	PAY ITEM	I-290 AT LARAMIE AVE, (LOCATION 11)	I-290 AT LOOMIS ST. (LOCATION 12)	I-290 AT THE DES PLAINES RIVER (LOCATION 13)	I-290 AT KEELER AVE (LOCATION 14)	FOREST WAY DRIVE THE CULVERT ON FOREST WAY DRIVE OVER DITCH (N. OF WILLOW RD.) (LOCATION 15)	IL RTE. 25 AT MAY LN.,COURIER AVE. & SEMINARY RD.(LOCATION 16)	Dixie Highway (Location 17)	IL RTE. 72 (HIGGINS RD.) AT HUNTINGTON RD. (LOCATION 18)	DIXIE HIGHWAY OVER THORN CREEK (LOCATION 19)		TOTAL WITHOUT TREE GROWTH FACTOR	TREE GROWTH FACTOR	TOTAL WITH TREE GROWTH FACTOR	UNIT
		COOK	COOK	COOK	COOK	COOK	KANE	COOK	COOK	COOK					
ORIGINAL CONTRACT NO		62R61	62U12	62U40	62U41	62W72	62J16	62W33	62V09	62T84					
TREE REMOVAL (6 TO 15 UNITS DIAMETER)	20100110	0	107	44	133	26	141	0	6	8	0	465	1.1	512	UNITS
TREE REMOVAL (OVER 15 UNITS DIAMETER)	20100210	16	90	0	55	77	24	0	0	109	0	371	1.1	409	UNITS
TREE REMOVAL, ACRES	20100500	0.19	0.31	0.22	0	0.112	0	0.13	0	0	0	0.962	1	0.962	ACRES
TEMPORARY FENCE	20101000	0	0	0	0	0	0	0	0	0	0	0	1	0	FOOT
TREE PRUNING (1 to 10 INCH DIAMETER)	20101300	0	2	0	0	0	0	5	0	0	0	7	1	7	EACH
TREE PRUNING (OVER 10 INCH DIAMETER)	20101350	0	1	0	0	0	0	0	0	0	0	1	1	1	EACH
TREE REMOVAL (UNDER 6 UNITS DIAMETER)	X2010106	0	0	0	52	0	5	0	0	0	0	57	1.1	63	UNITS
TREE REMOVAL , ACRES (SPECIAL)	X2010350	0	0	0	0	0	0	0	0	0	0	0	1	0	ACRES
SELECTIVE CLEARING (UNITS)	X2010516	0	0	0	2.3	0	0	0.2	0	0	0	2.5	1.1	3	UNITS
TEMPORARY EROSION CONTROL SEEDING	28000250	0	0	0	0	0	0	0	0	0	0	0	1	0	POUND
CLEARING (SPECIAL)	X2010507	0.04	0.013	0	0.1	0	0	0	0	0	0	0	1	0.153	ACRES
WEED CONTROL, NATIVE LANDS. ENHANCEMENT	X03227120	0	0	0	0	0	0	0	0	0	0	0	1	0	ACRES

MODEL: REVISED SCHEDULE (Sheet)
FILE NAME: c:\pawork\pawork\labebawa\01083778\011125-shh-plan.dgn

1 REVISED SHEET 9/8/2025

	USER NAME = Addis.Abebew	DESIGNED -	REVISED -1 9/3/25 A.A	STATE OF ILLINOIS DEPARTMENT OF TRANSPORTATION	SCHEDULE OF QUANTITIES			F.A. RTE.	SECTION	COUNTY	TOTAL SHEETS	SHEET NO.
		DRAWN -	REVISED -					VAR.	2025-1060-TR	*	56	13
		CHECKED -	REVISED -					CONTRACT NO. 62Y06				
	PLOT DATE = 9/3/2025	DATE -	REVISED -		SCALE:	SHEET REVISED SCHEDULES	STA.	TO STA.		ILLINOIS FED. AID PROJECT COOK, KANE, KENDALL, LAKE, McHENRY & WILL		

TREE REMOVALS

ALIGNMENT	STATION	OFFSET	LT/RT	20100110
				TREE REMOV 6-15
				UNIT
IL 47	1332+03.70	73.3	LT	8
IL 47	1332+47.93	76.2	LT	8
IL 47	1332+52.19	75.6	LT	8
IL 47	1332+74.91	73.6	LT	12
IL 47	1333+00.69	73.0	LT	15
IL 47	1333+44.06	74.3	LT	15
IL 47	1333+63.31	58.6	LT	8
IL 47	1334+03.64	73.9	LT	8
IL 47	1339+74.78	83.8	LT	14
IL 47	1339+79.59	78.4	LT	8
IL 47	1340+82.36	80.0	LT	8
IL 47	1355+49.16	200.0	LT	12
IL 47	1355+49.81	205.0	LT	14
IL 47	1355+53.81	185.0	LT	12
IL 47	1358+42.75	65.1	LT	14
IL 47	1358+42.75	65.1	LT	10
IL 47	1358+57.06	59.7	LT	14
IL 47	1358+57.06	59.7	LT	14
MAIN	93+15.69	26.3	RT	8
MAIN	93+16.49	26.5	RT	15
MAIN	93+20.35	27.4.	RT	15
MAIN	93+38.93	54.6	RT	15
MAIN	93+41.88	30.6	RT	8
MAIN	93+42.70	42.2	RT	14
MAIN	93+51.86	30.4	RT	8
MAIN	93+67.54	42.6	RT	12
MAIN	93+69.60	28.8	RT	14
MAIN	93+81.69	39.5	RT	8
MAIN	93+89.3	45.9	RT	8
MAIN	93+91.87	45.5	RT	8
MAIN	93+93.09	44.2	RT	10
MAIN	94+17.41	43.7	RT	12
MAIN	94+18.48	44.2	RT	8
MAIN	94+42.77	44.0	RT	15
MAIN	94+58.74	38.8	RT	8
MAIN	94+74.3	43.1	RT	12
MAIN	95+09.33	41.4	RT	12
MAIN	95.46.61	42.3	RT	12
TOTAL (UNITS)				424

TREE REMOVALS, ACRES

ALIGNMENT	STATION FROM	OFFSET	STATION TO	OFFSET	LT/RT	20100500
						TREE REMOV ACRES
						ACRE
IL 47	1355+42.48	25.5	1355+70.09	68.4	LT	0.04
IL 47	1355+93.53	737.2	1356+18.43	124.0	RT	0.57
IL 47	1354+80.00	26.6	1355+40.52	742.5	RT	0.19
TOTAL (ACRE)						0.8

TREE PRUNING OVER 10" DIA

ALIGNMENT	STATION	OFFSET	LT/RT	20101300	20101350
				TREE PRUN 1-10	TREE PRUN OVER 10
				EACH	EACH
IL 47	1354+76.12	554.0	LT		1
IL 47	1354+30.16	270.6	LT	1	
IL 47	1354+33.60	253.5	LT	1	
IL 47	1354+34.12	252.7	LT	1	
IL 47	1354+34.98	253.2	LT	1	
IL 47	1354+35.28	248.9	LT	1	
IL 47	1354+35.63	248.8	LT	1	
TOTAL (EACH)				6	1



ALIGNMENT	STATION	OFFSET	LT/RT	20100210
				TREE REMOV OVER 15
				UNIT
IL 47	1359+90.53	59.0	LT	27
IL 47	1360+01.29	87.8	LT	39
IL 47	1360+30.50	59.2	LT	27
TOTAL (UNITS)				93

1



1 REVISED SHEET 9/8/2025



FILE NAME: C2.DWG2040-sh1-Tree*2-sched.dgn
PLOT DATES: 9/8/2025 10:00:00 PM
PEN TABLE: HRC.LLT.DOT.pen.tbl

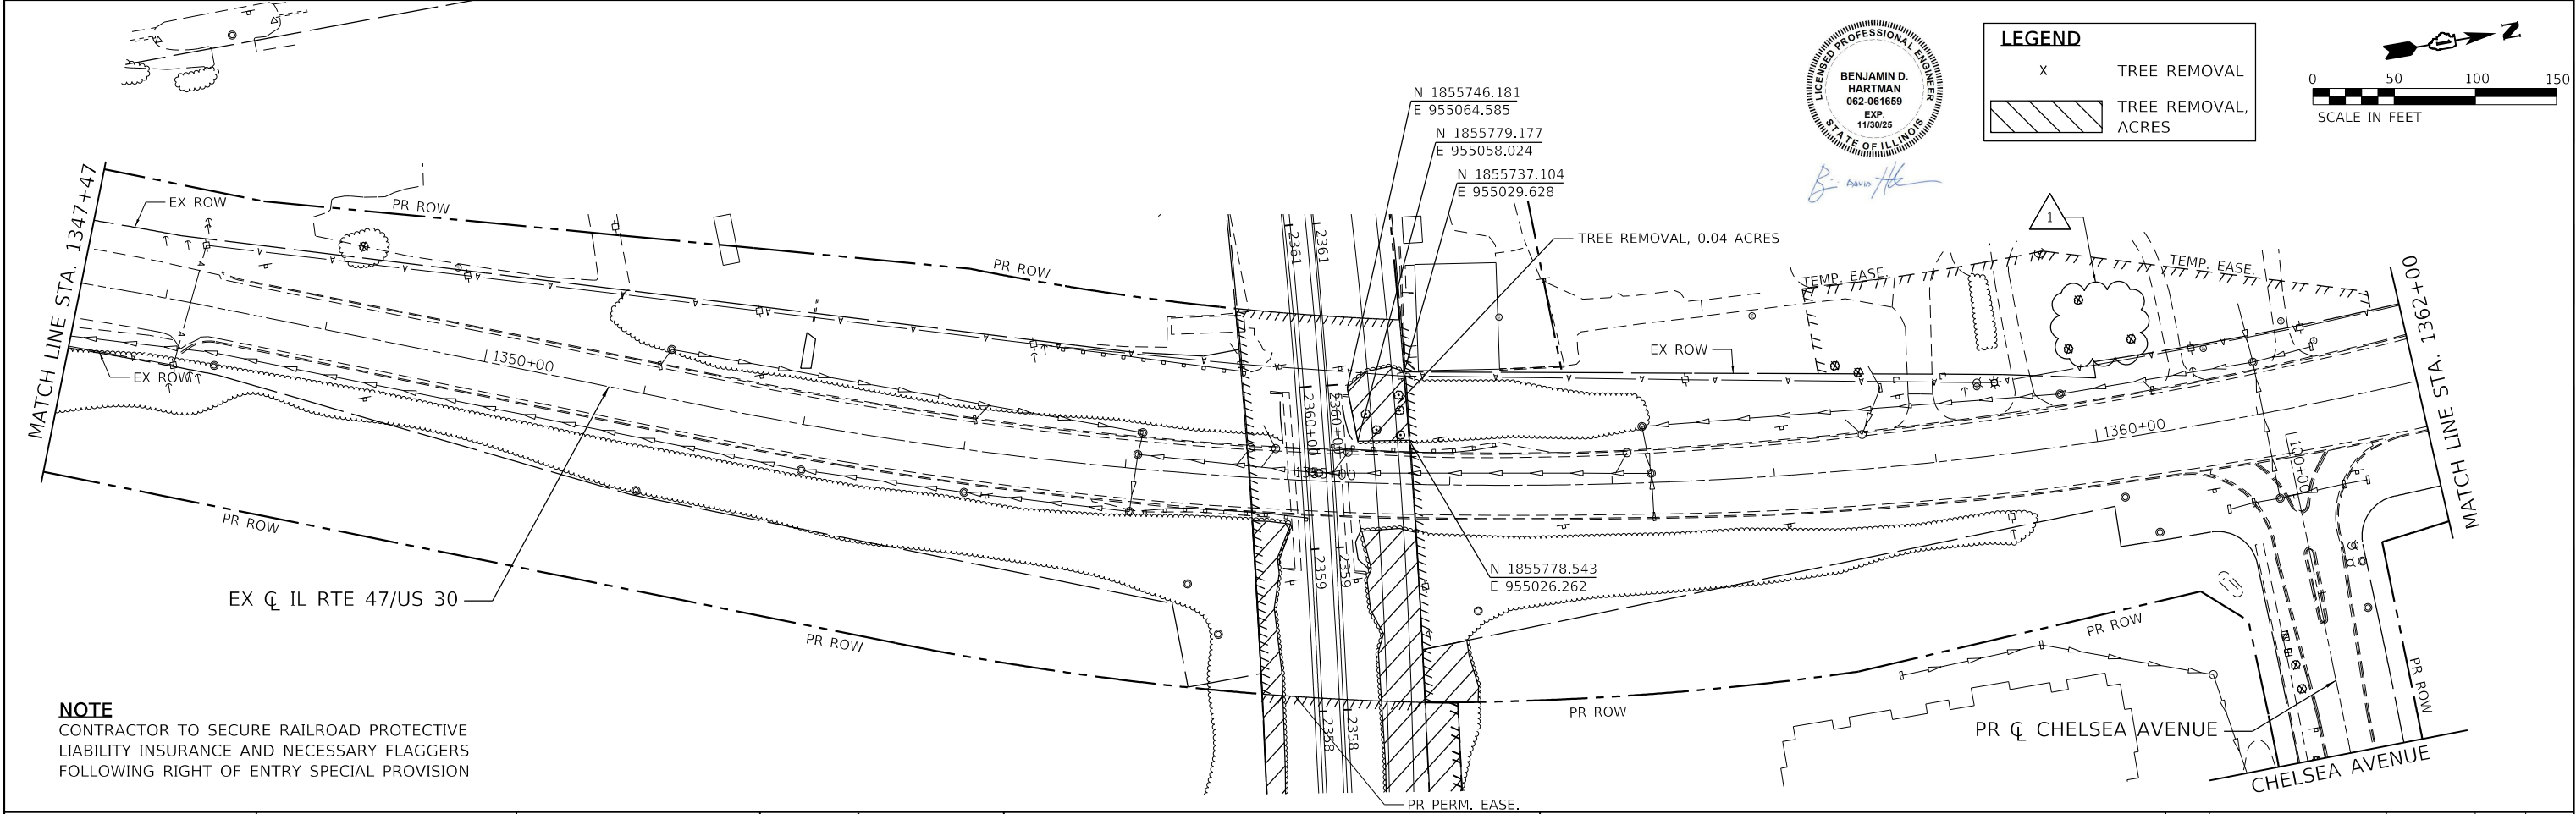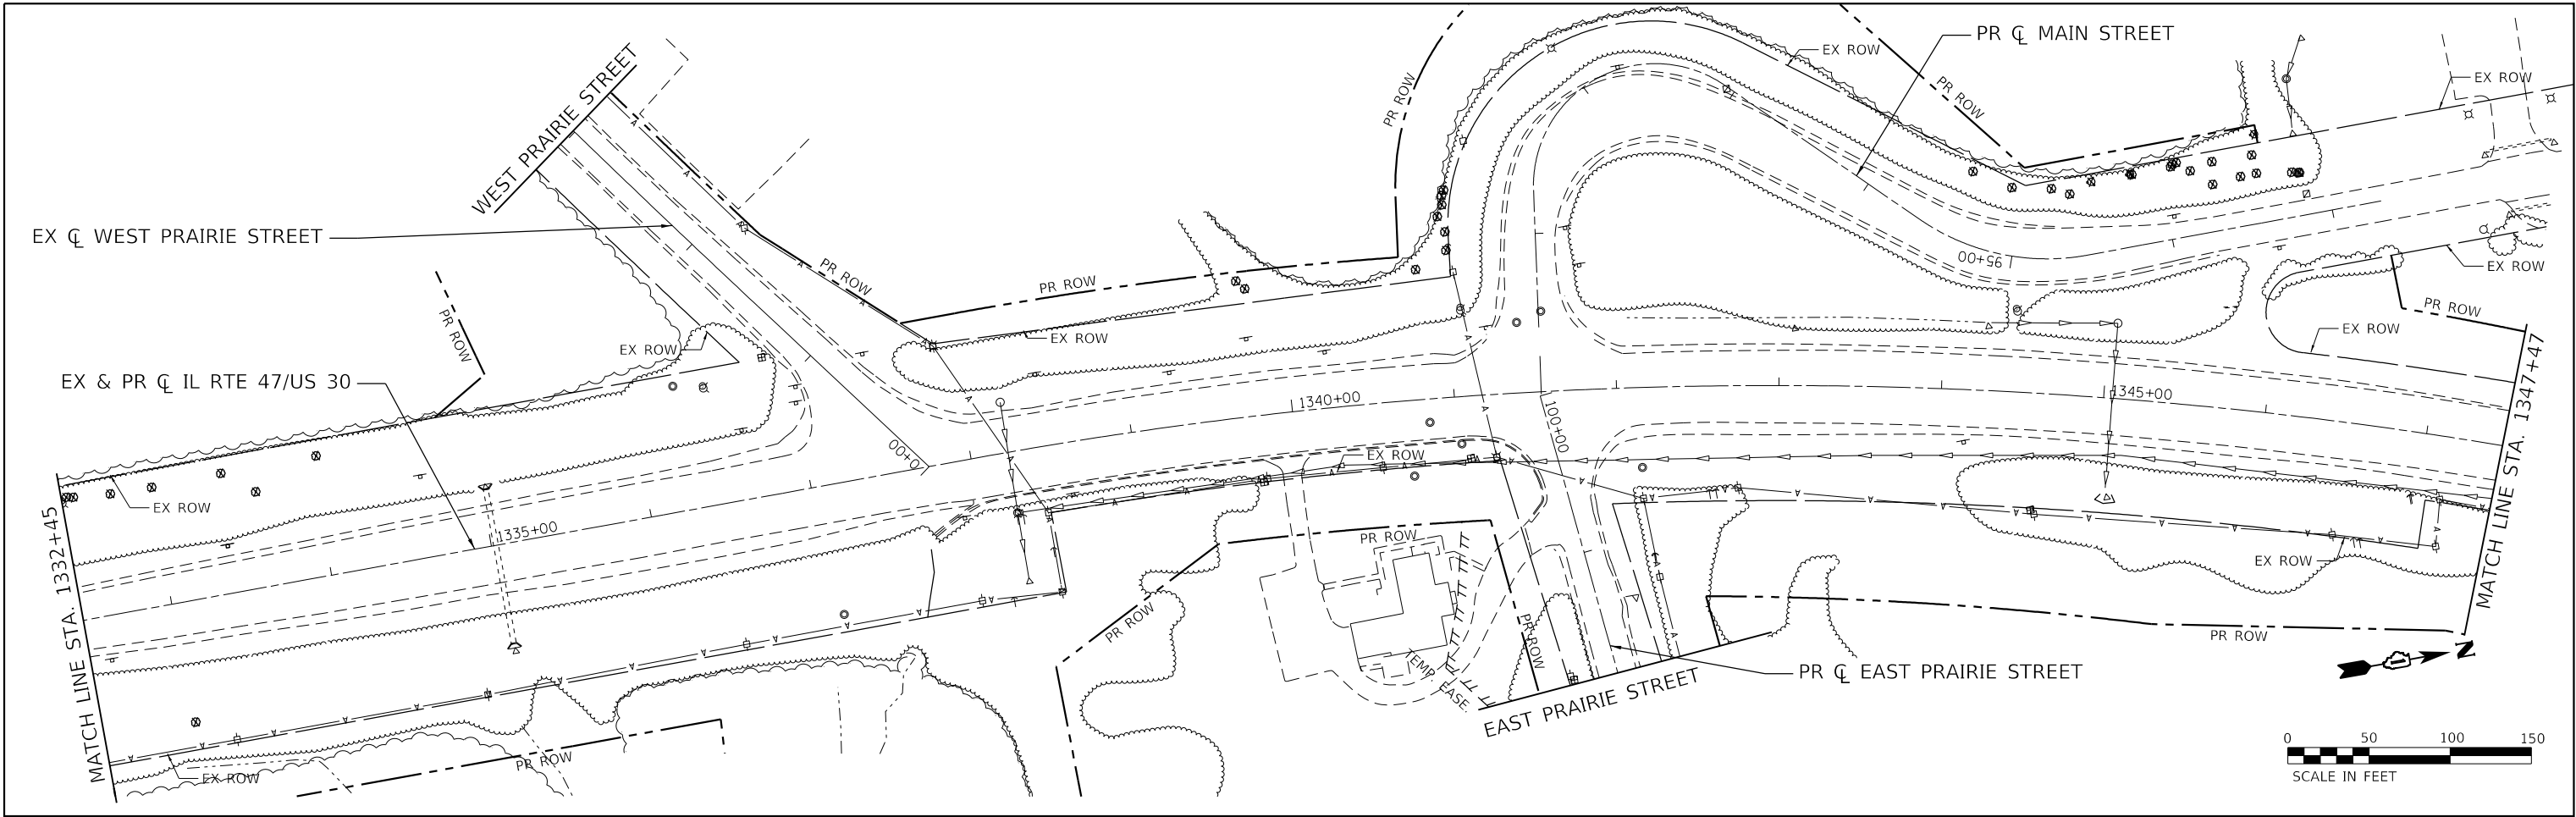

FILE NAME: C2.DWG2024-01-17-Tree*2-removal-IL47-04.dgn
PLOT DATE: 8/25/2025
PEN TABLE: HRC.LL.DOT-20240808.tbl


 HRCGreen.com Illinois Professional Design Firm # 184-001322	USER NAME = bhartma		DESIGNED -	REVISED - 08/25/2025	STATE OF ILLINOIS DEPARTMENT OF TRANSPORTATION	TREE REMOVAL PLAN ILLINOIS ROUTE 47			F.A.P. RTE. 326	SECTION 2025-1060-TR	COUNTY KANE	TOTAL SHEETS 56	SHEET NO. 15
	DRAWN - DMS		CHECKED -	REVISED -		SCALE: 1"=50'			CONTRACT NO. 62Y06				
	PLOT SCALE = \$SCALE\$		DATE -	REVISED -		SHEET 2 OF 5 SHEETS			ILLINOIS FED. AID PROJECT				
	PLOT DATE = 8/25/2025		DATE -	REVISED -		STA. 1332+45.00 TO STA. 1362+00.00							

MODEL: Sheet 1
FILE NAME: p:\projects\transystems-pw-bentley\corporate\scorp-pw\hatched\Documents\Projects_2018\CH4001401180022\03-V59\CAD\62Y06-Tree Removal\Sheets\CH400162Y06-ht-Tree_Removal.dwg

 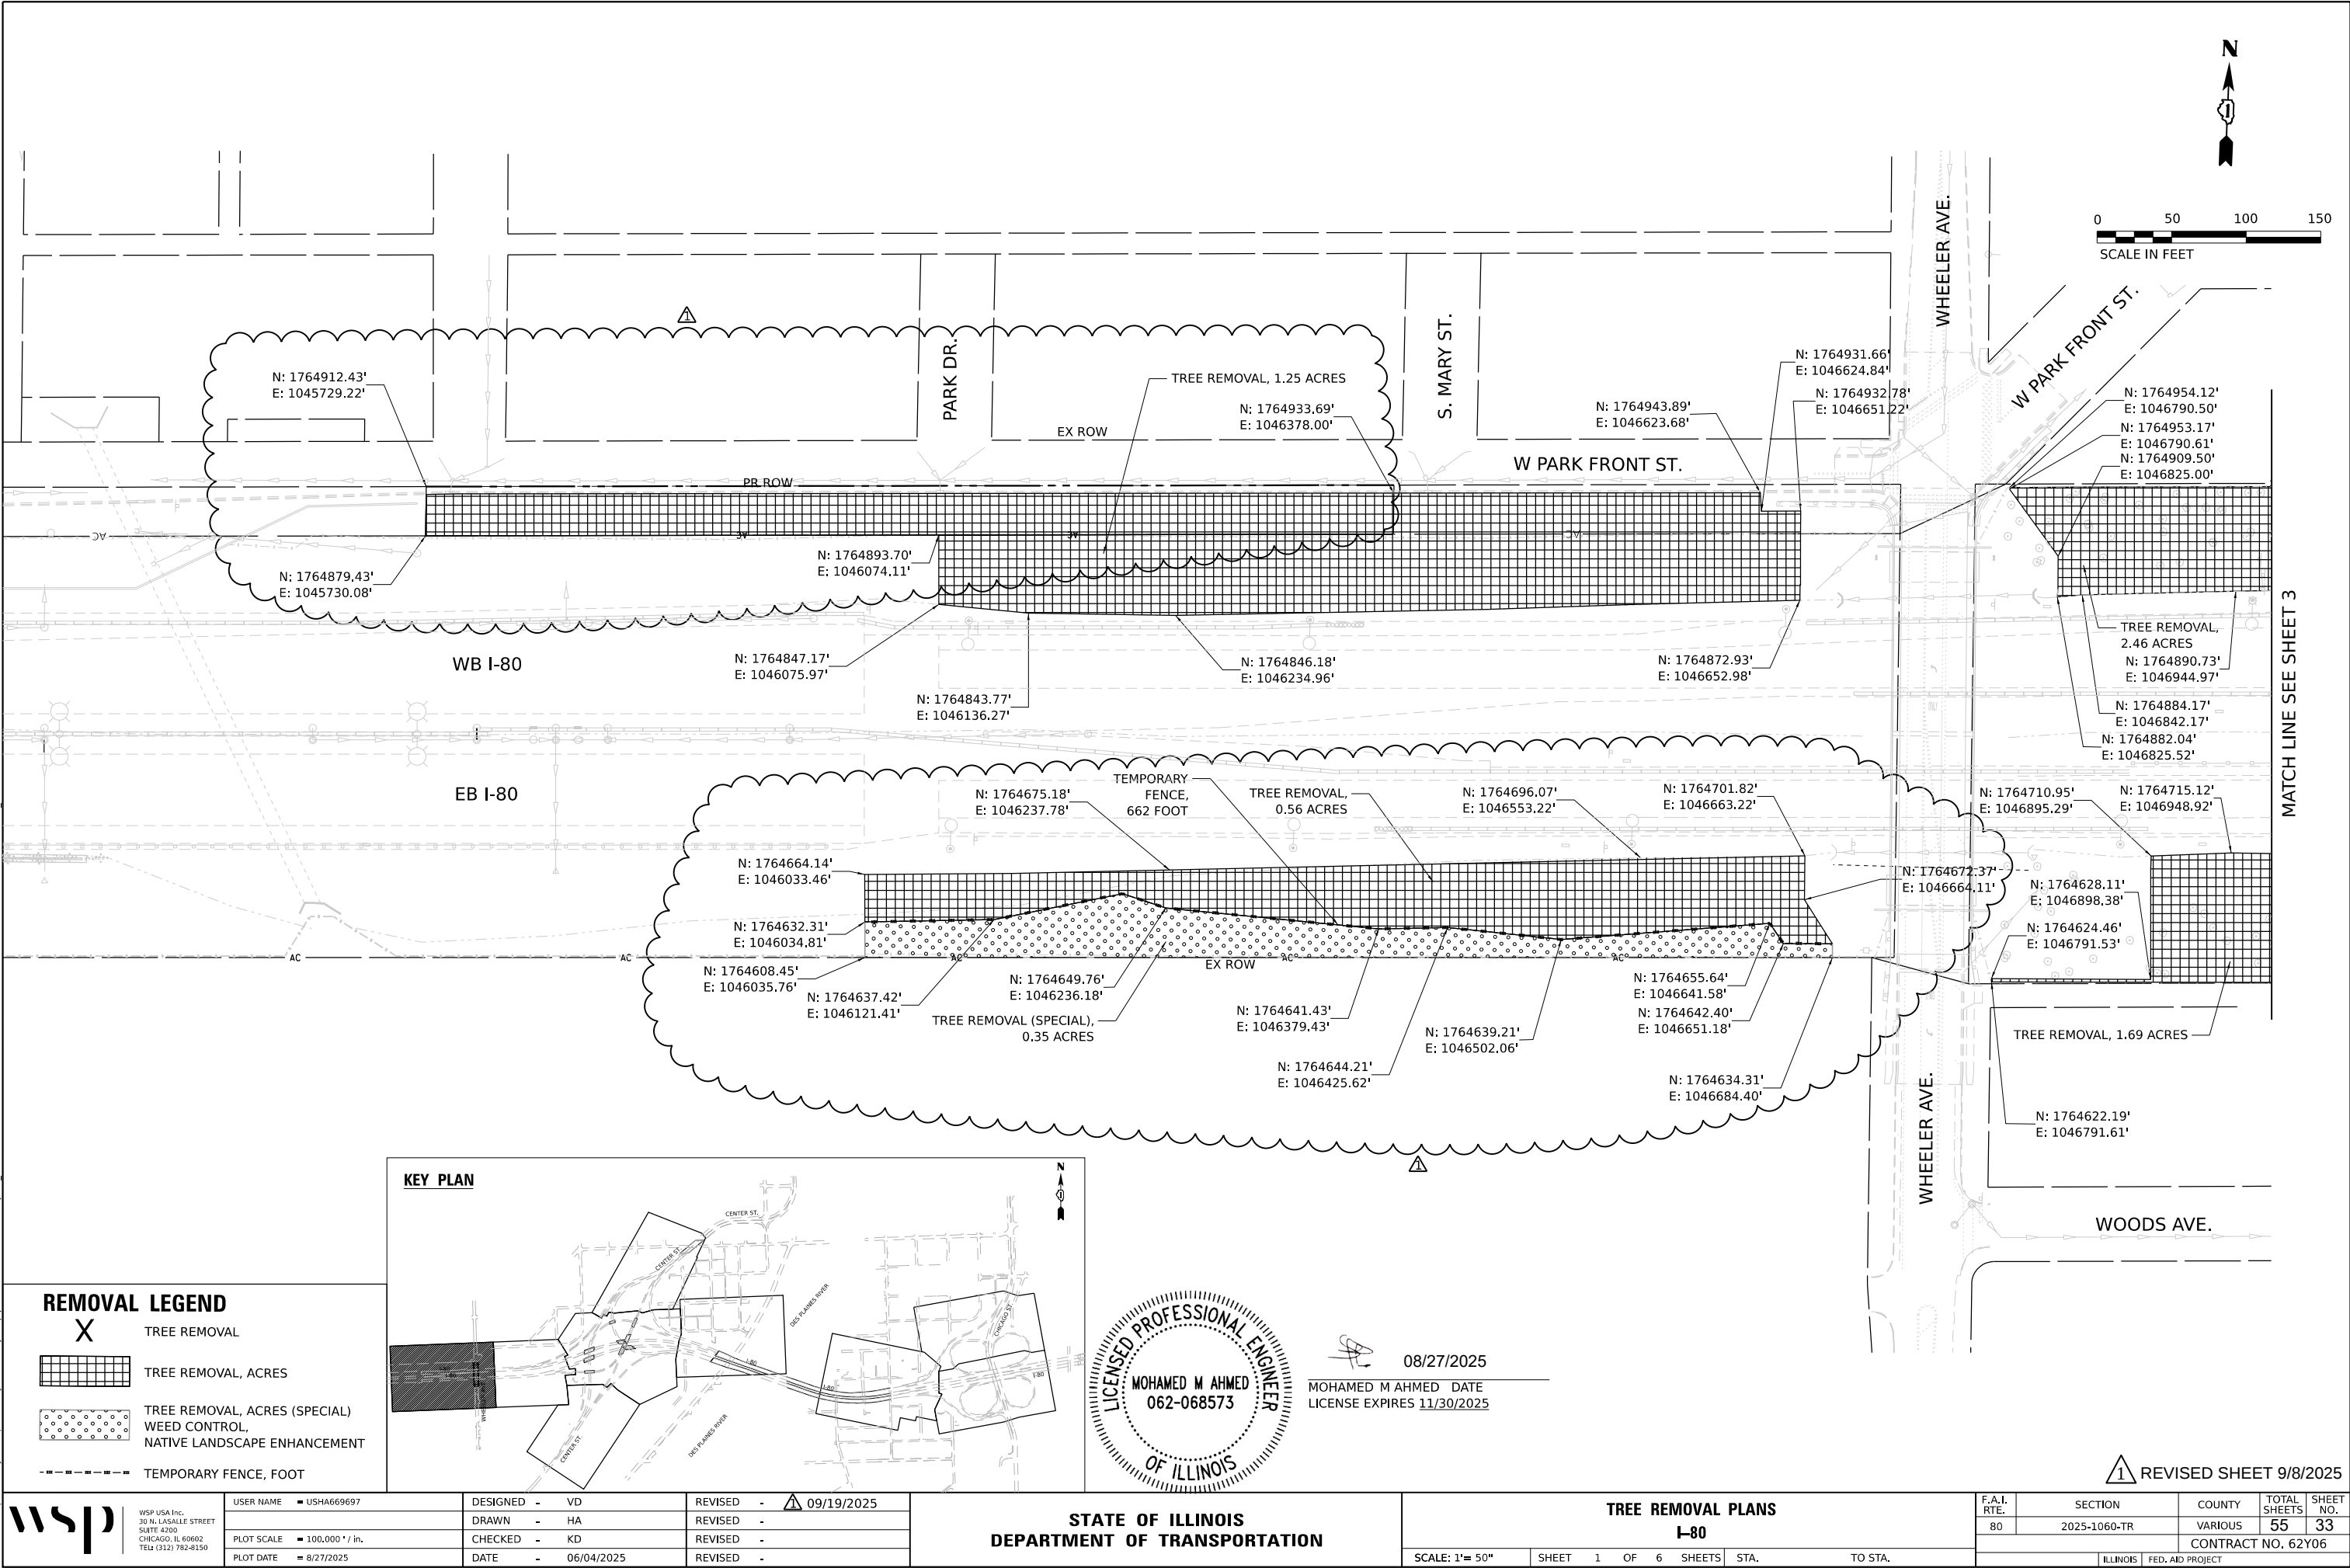

MATCH LINE SEE SHEET 3

KEY PLAN

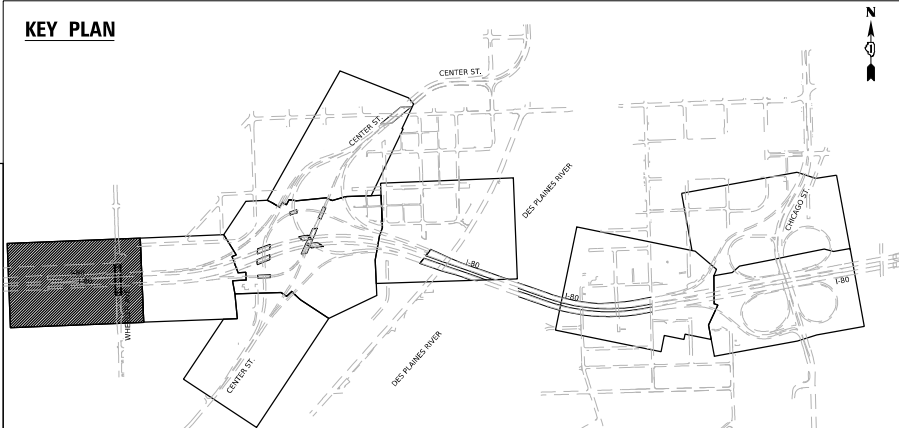

REMOVAL LEGEND

- TREE REMOVAL
- TREE REMOVAL, ACRES
- TREE REMOVAL, ACRES (SPECIAL)
WEED CONTROL,
NATIVE LANDSCAPE ENHANCEMENT
- TEMPORARY FENCE, FOOT



08/27/2025
MOHAMED M AHMED DATE
LICENSE EXPIRES 11/30/2025

STATE OF ILLINOIS
DEPARTMENT OF TRANSPORTATION

TREE REMOVAL PLANS
I-80

SCALE: 1"= 50" SHEET 1 OF 6 SHEETS STA. TO STA.

1 REVISED SHEET 9/8/2025

F.A.I. RTE.	SECTION	COUNTY	TOTAL SHEETS	SHEET NO.
80	2025-1060-TR	VARIOUS	55	33
CONTRACT NO. 62Y06				
ILLINOIS FED. AID PROJECT				

MODEL Default
FILE Name: p:\wsp\p-w\kentley.com\wsp-p-w\Documents\Project_2050082206 - 15683 Drainage Improvements\CAD Sheets\0134720-sh-IL-171-tree repn-S1.dgn

SITE #1 107TH STREET

TREE REMOVAL SCHEDULE (INDIVIDUAL TREES)			
NORTHING	EASTING	20100110 - TREE REMOVAL (6 TO 15 UNITS DIAMETER)	20100210 - TREE REMOVAL (OVER 15 UNITS DIAMETER)
		UNIT	UNIT
1832829.3705	1103631.7304	10	
1832826.3887	1103660.4477		42
1832823.4440	1103703.7908	8	
1832821.7144	1103708.5856		24
1832823.1393	1103797.3787	6	
1832817.9056	1103826.7053	6	
1832632.4938	1103600.1936		42
1832629.2615	1103623.4661		30
1832629.5855	1103677.2309	6	
1832617.0231	1103737.1172		18
TOTAL		36 UNITS	157 UNITS

SELECTIVE CLEARING SCHEDULE			
FROM STA.	TO STA.	LT/RT	X2010516 - SELECTIVE CLEARING, UNITS
100+00.00	104+25.07	LT	9.1
104+25.07	105+60.00	LT	2.6
105+58.72	106+51.00	LT	1.8
TOTAL			13.5 UNITS

SITE #2 107TH STREET

TREE REMOVAL SCHEDULE (INDIVIDUAL TREES)			
NORTHING	EASTING	20100110 - TREE REMOVAL (6 TO 15 UNITS DIAMETER)	20100210 - TREE REMOVAL (OVER 15 UNITS DIAMETER)
		UNIT	UNIT
1832346.5148	1099293.0435	12	
1832351.8624	1099302.4265	6	
1832347.3011	1099316.0136		21
1832352.0650	1099329.7741	12	
1832363.8824	1099389.5320	15	
1832355.4987	1099379.6149	10	
1832373.4586	1099474.8574	15	
1832145.3405	1099317.9687		24
1832145.6936	1099327.2002	12	
1832148.5685	1099357.0944	15	
TOTAL		97 UNITS	45 UNITS

SELECTIVE CLEARING SCHEDULE			
FROM STA.	TO STA.	LT/RT	X2010516 - SELECTIVE CLEARING, UNITS
90+00.00	94+50.34	LT	11.5
94+50.34	95+54.00	LT	2.7
95+60.99	97+52.00	LT	5.3
95+53.99	96+45.15	LT	5.6
TOTAL			25.1 UNITS

SITE #3 IL RTE 171

TREE REMOVAL SCHEDULE (INDIVIDUAL TREES)			
NORTHING	EASTING	20100110 - TREE REMOVAL (6 TO 15 UNITS DIAMETER)	20100210 - TREE REMOVAL (OVER 15 UNITS DIAMETER)
		UNIT	UNIT
1834109.9291	1094415.4176	12	
1834128.1045	1094449.4350		21
1834131.8538	1094455.2595	6	
1834131.9279	1094456.7593		24
1834167.8437	1094517.0979	15	
1834169.1370	1094519.0992	15	
1834194.3552	1094555.4091	6	
1834202.3812	1094571.6696	12	
1834222.3214	1094604.6394		18
1834248.0543	1094641.5023	12	
1834261.6507	1094668.3968	10	
1834267.1191	1094677.8530	10	
1834274.5922	1094693.2177	15	
1834284.1330	1094707.4992		18
1834297.0512	1094731.4288	6	
1834306.3456	1094730.1113	12	
1834314.0011	1094743.9200	12	
1834316.0570	1094747.2793	10	
1833913.0920	1094479.5472	8	
1833915.2380	1094481.7474	6	
1834016.0096	1094638.4534	12	
TOTAL		179 UNITS	81 UNITS

SELECTIVE CLEARING SCHEDULE			
FROM STA.	TO STA.	LT/RT	X2010516 - SELECTIVE CLEARING, UNITS
9+95.98	11+85.89	RT	6.5
11+85.77	14+50.00	RT	4.3
14+50.00	16+24.85	RT	3.0
16+31.17	16+78.87	RT	0.7
TOTAL			14.5 UNITS

SITE #4 & #5 IL RTE 171

TREE REMOVAL SCHEDULE (INDIVIDUAL TREES)			
NORTHING	EASTING	20100110 - TREE REMOVAL (6 TO 15 UNITS DIAMETER)	20100210 - TREE REMOVAL (OVER 15 UNITS DIAMETER)
		UNIT	UNIT
1835439.5753	1096227.6560	10	
1835453.1066	1096243.9442	6	
1835464.4299	1096256.9747		21
1835469.7043	1835469.7043	8	
1835480.3407	1096272.2969	10	
1835491.4922	1096285.3414	6	
1835515.3948	1096312.0426		18
1835515.8516	1096313.8422		18
1835519.6126	1096312.7483	12	
1835540.4975	1096336.6714	8	
1835541.4448	1096336.0775	10	
1835550.8464	1835550.8464	8	
1835550.7586	1096350.3729	10	
1835592.3093	1096394.2084	15	
1835596.0353	1096396.2459	6	
1835597.0753	1096396.9463	6	
1835633.2590	1096441.3996	12	
1835644.6698	1096453.1909	10	
1835224.2035	1096293.4691	15	
1835224.2035	1096293.4691	12	
1835251.6239	1096324.3144		18
1835323.4759	1096407.1503	10	
1835502.3966	1096604.8503		18
1835504.9683	1096605.8795		18
1835523.9699	1096629.1156		18
1835532.0275	1096637.6978	6	
TOTAL		180 UNITS	129 UNITS

SELECTIVE CLEARING SCHEDULE			
FROM STA.	TO STA.	LT/RT	X2010516 - SELECTIVE CLEARING, UNITS
20+00.00	26+00.00	RT	8.8
26+00.00	27+66.14	RT	3.8
30+04.28	32+67.00	RT	4.2
TOTAL			16.8 UNITS

SITE #6 & 7 IL RTE 171

TREE REMOVAL SCHEDULE (INDIVIDUAL TREES)			
NORTHING	EASTING	20100110 - TREE REMOVAL (6 TO 15 UNITS DIAMETER)	20100210 - TREE REMOVAL (OVER 15 UNITS DIAMETER)
		UNIT	UNIT
1839436.9332	1102481.6694	6	
1839450.5044	1102513.8369	8	
1832823.4440	1103703.7908	8	
1839517.1022	1102715.4661	12	
1839520.9609	1102727.0132		24
1839518.7572	1102730.2949	6	
1839526.0479	1102752.3371	6	
1839539.1751	1102796.7028	12	
1839541.3865	1102801.1012	15	
1839549.3748	1102821.7032	8	
1839295.6531	1102594.9606	6	
1839295.2029	1102597.9569	15	
1839303.2183	1102605.5422	6	
1839360.9378	1102730.0253	12	
1839362.8144	1102733.5967	6	
TOTAL		126 UNITS	24 UNITS

SELECTIVE CLEARING SCHEDULE			
FROM STA.	TO STA.	LT/RT	X2010516 - SELECTIVE CLEARING, UNITS
40+00.00	45+82.69	RT	10.9
60+48.00	63+03.50	RT	5.4
TOTAL			16.3 UNITS

SITE #8 IL RTE 171

TREE REMOVAL SCHEDULE (INDIVIDUAL TREES)			
NORTHING	EASTING	20100110 - TREE REMOVAL (6 TO 15 UNITS DIAMETER)	20100210 - TREE REMOVAL (OVER 15 UNITS DIAMETER)
		UNIT	UNIT
1840718.5545	1105059.3545		18
1840718.5545	1105059.3545	12	
1840859.7125	1105210.6483	6	
1840859.7125	1105210.6483	6	
1840859.7125	1105210.6483	15	
TOTAL		39 UNITS	18 UNITS

SELECTIVE CLEARING SCHEDULE			
FROM STA.	TO STA.	LT/RT	X2010516 - SELECTIVE CLEARING, UNITS
70+00.24	75+50.00	RT	9.0
70+50.00	78+83.00	RT	5.3
TOTAL			14.3 UNITS

SITE #9 IL RTE 171

TREE REMOVAL SCHEDULE (INDIVIDUAL TREES)			
NORTHING	EASTING	20100110 - TREE REMOVAL (6 TO 15 UNITS DIAMETER)	20100210 - TREE REMOVAL (OVER 15 UNITS DIAMETER)
		UNIT	UNIT
1841409.5967	1106035.7241		18
1841502.8552	1106128.0679	6	
1841502.8552	1106128.0679	6	
TOTAL		12 UNITS	18 UNITS

SELECTIVE CLEARING SCHEDULE			
FROM STA.	TO STA.	LT/RT	X2010516 - SELECTIVE CLEARING, UNITS
78+83.00	81+00.00	RT	2.6
81+00.00	86+05.35	RT	7.5
TOTAL			10.1 UNITS

(LOCATION 22)

1 REVISED SHEET 9/8/2025



[Signature]





USER NAME = USVD096016	DESIGNED - VD	REVISED - 8/12/25 A.A
	DRAWN - VD	REVISED - 8/29/2025 1
PLOT SCALE = 40,0000 ' / in.	CHECKED - KE	REVISED -
PLOT DATE = 8/29/2025	DATE - 8/11/2025	REVISED -



STATE OF ILLINOIS
DEPARTMENT OF TRANSPORTATION

SITE #1 IL RTE 171
TREE SCHEDULE OF QUANTITIES



SCALE: NTS	SHEET 1	OF 1	SHEETS	STA. 9+85.00	TO STA. 21+82.78
------------	---------	------	--------	--------------	------------------

F.A. RTE.	SECTION	COUNTY	TOTAL SHEETS	SHEET NO.
VAR	2025-1060-TR	VARIOUS	56	51H
CONTRACT NO. 62Y06				
ILLINOIS FED. AID PROJECT				

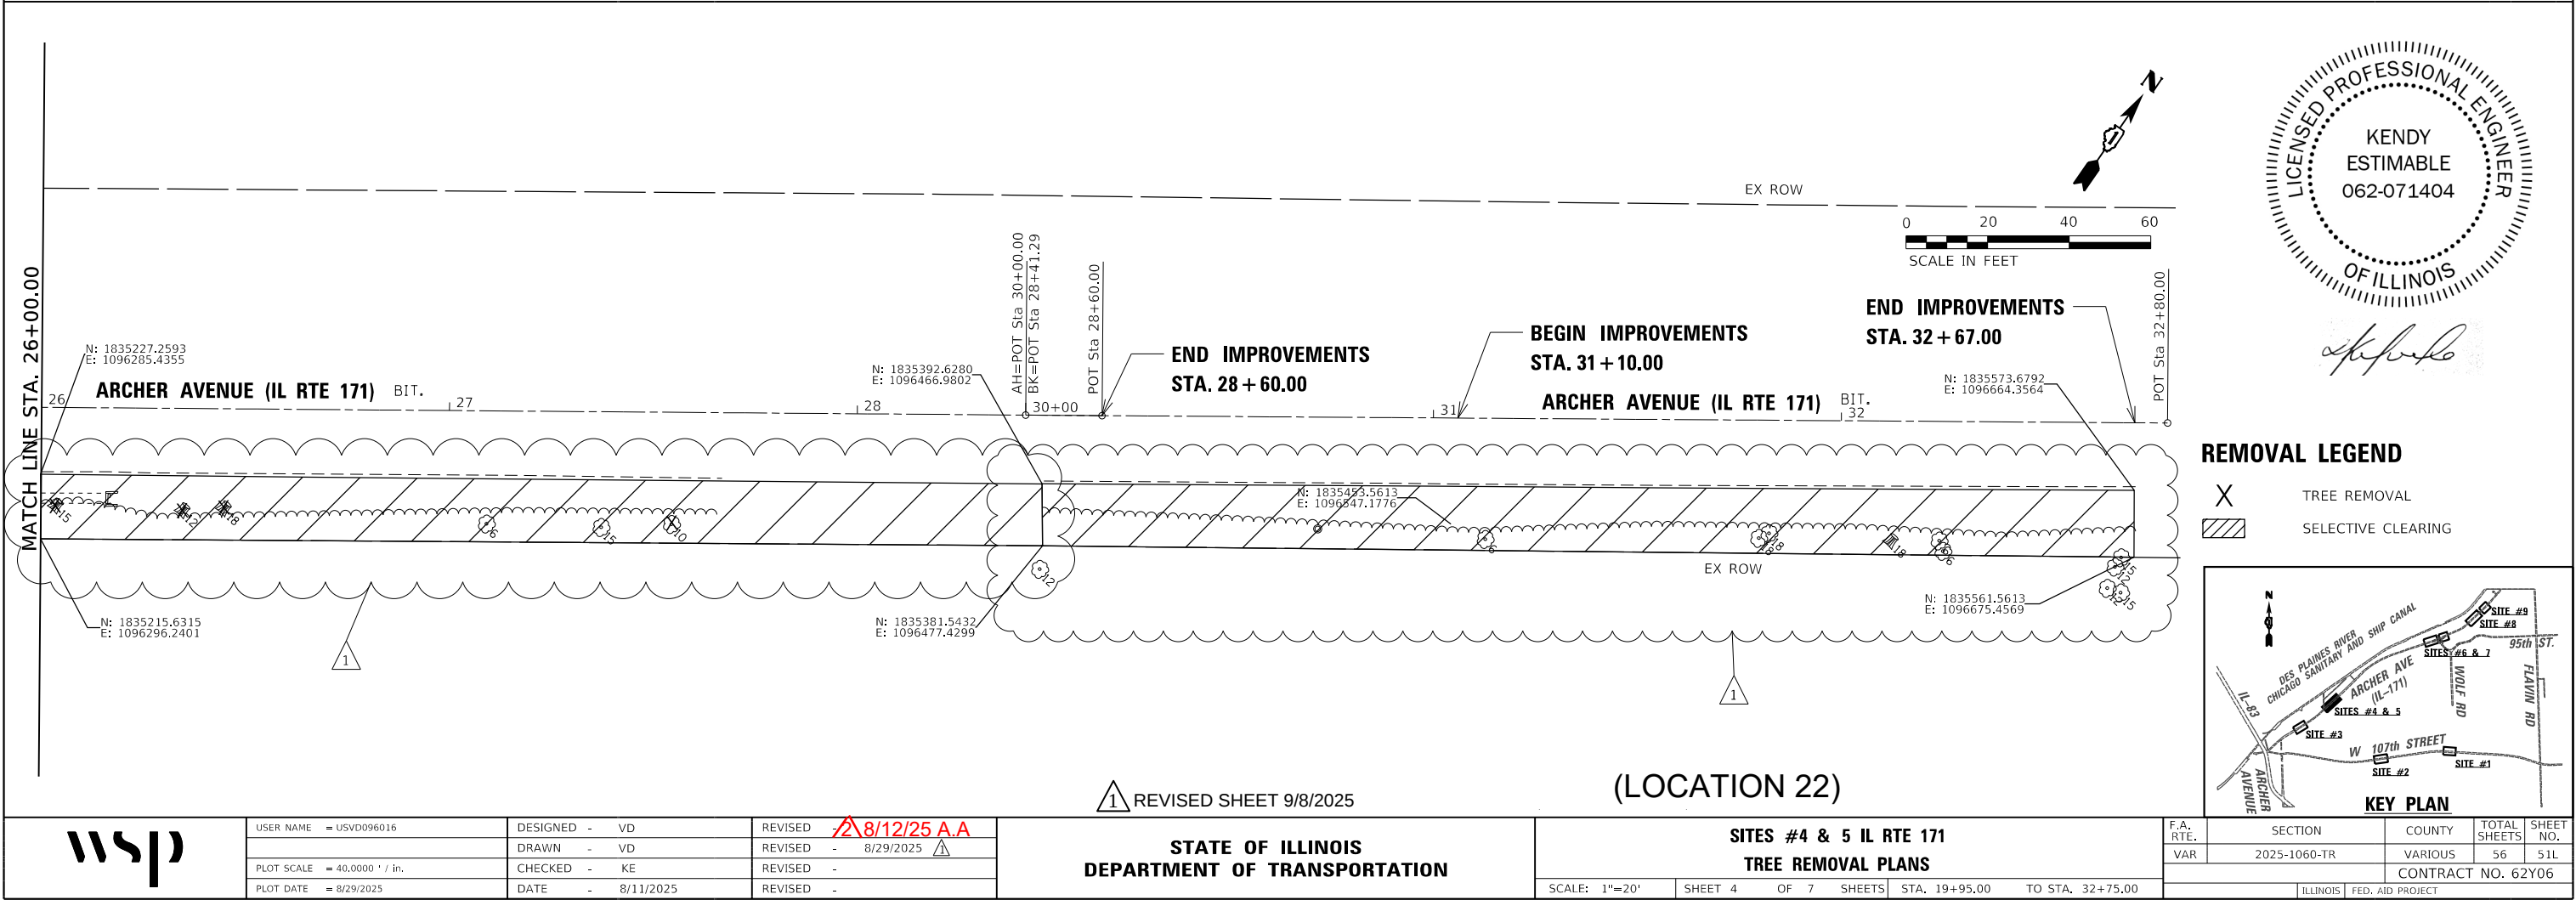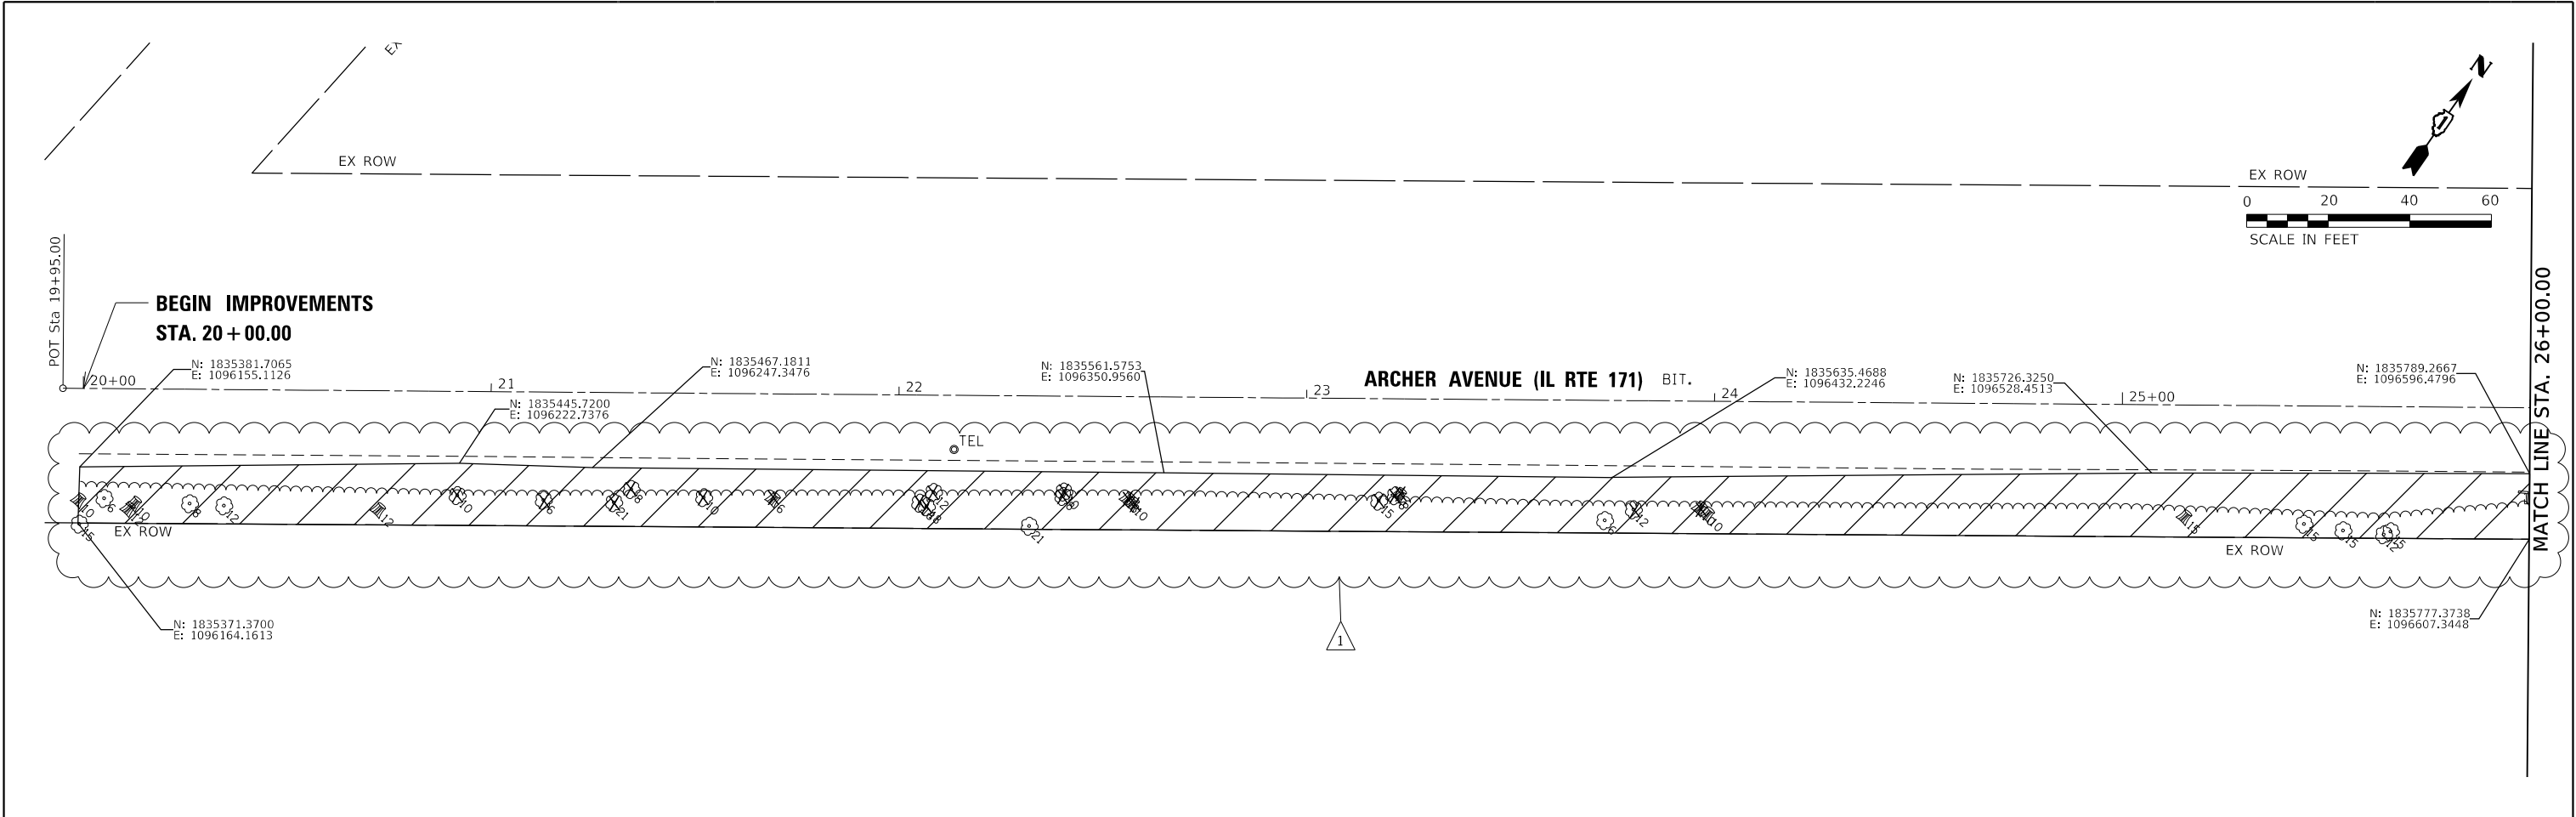


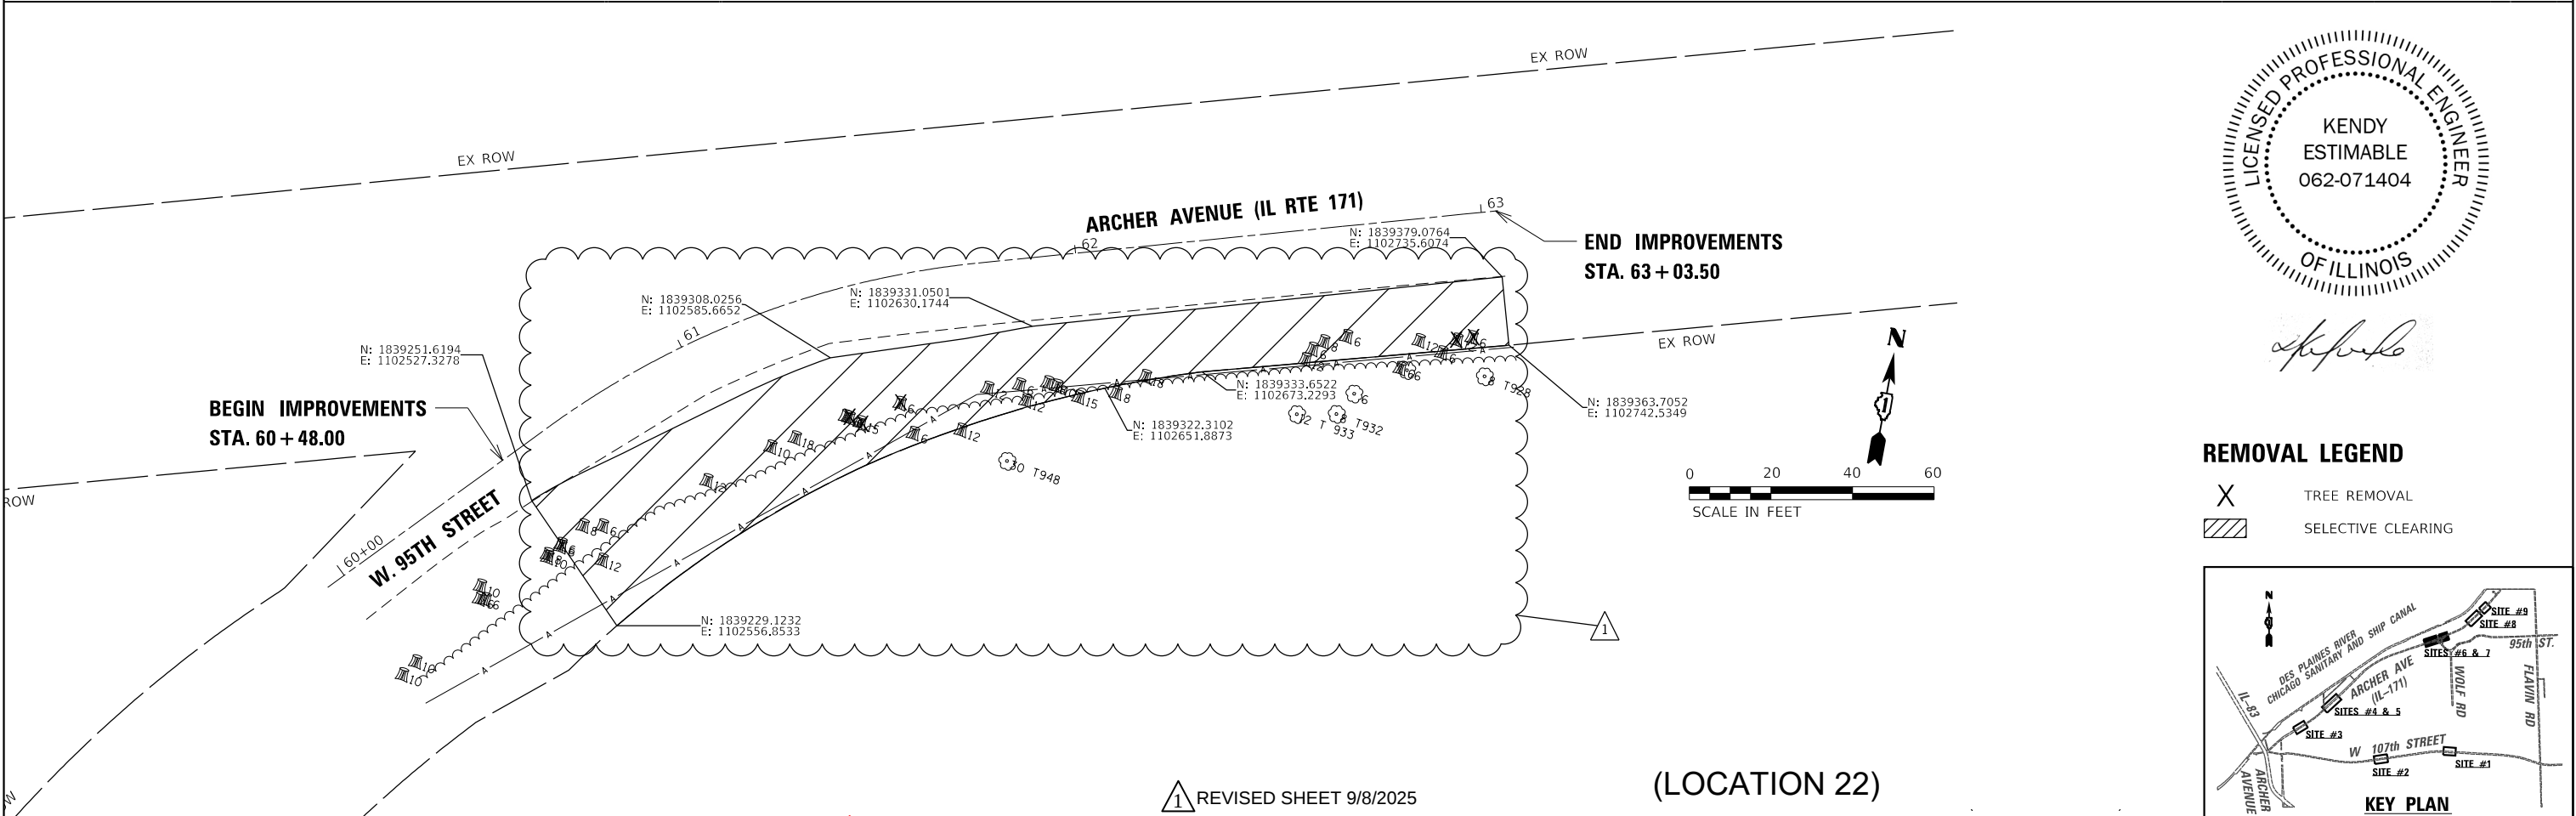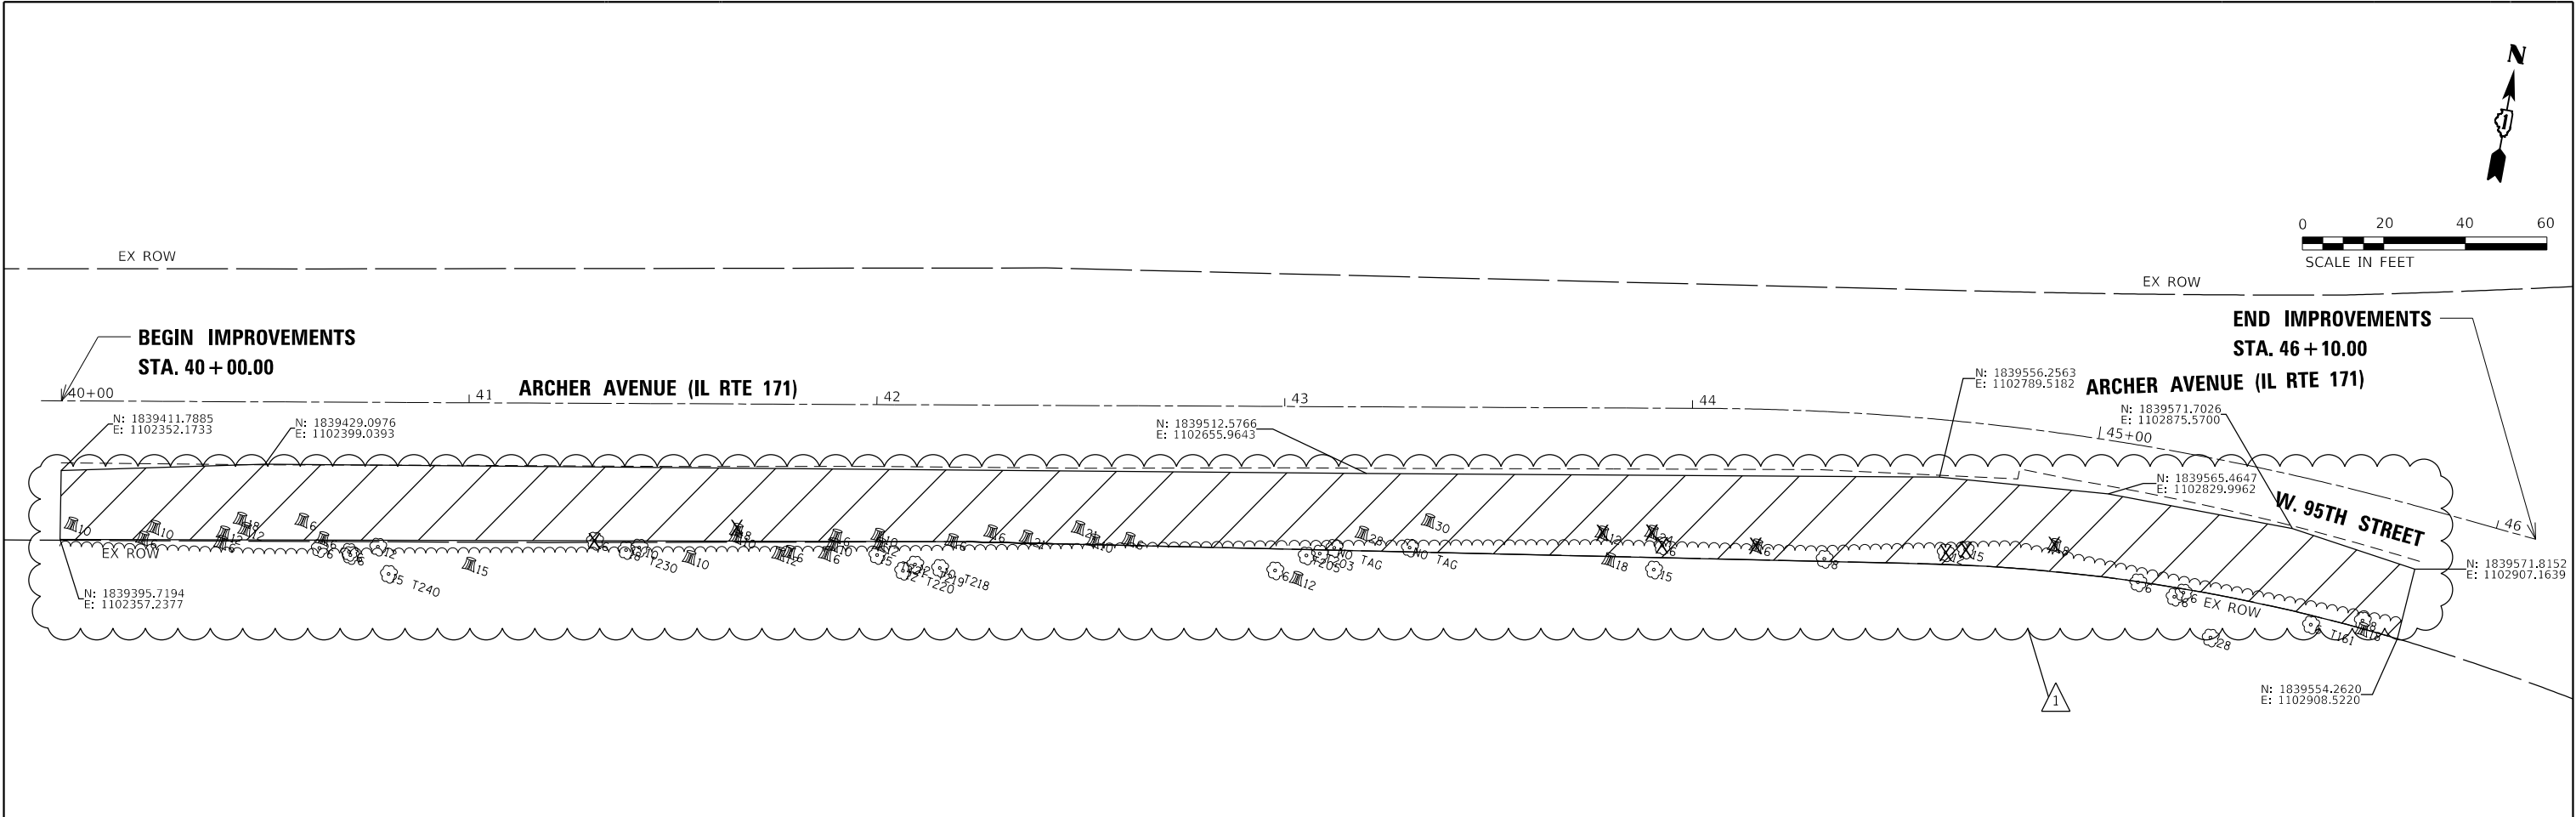

	USER NAME = USVD096016			DESIGNED - VD	REVISED 8/12/25 A.A	STATE OF ILLINOIS DEPARTMENT OF TRANSPORTATION			SITES #6 & 7 IL RTE 171 TREE REMOVAL PLANS			F.A. RTE.	SECTION	COUNTY	TOTAL SHEETS	SHEET NO.
	PLOT SCALE = 40,000' / in.			DRAWN - VD	REVISED - 8/29/2025							VAR	2025-1060-TR	VARIOUS	56	51M
	PLOT DATE = 8/29/2025			CHECKED - KE	REVISED -							CONTRACT NO. 62Y06				
				DATE - 8/11/2025	REVISED -							ILLINOIS FED. AID PROJECT				

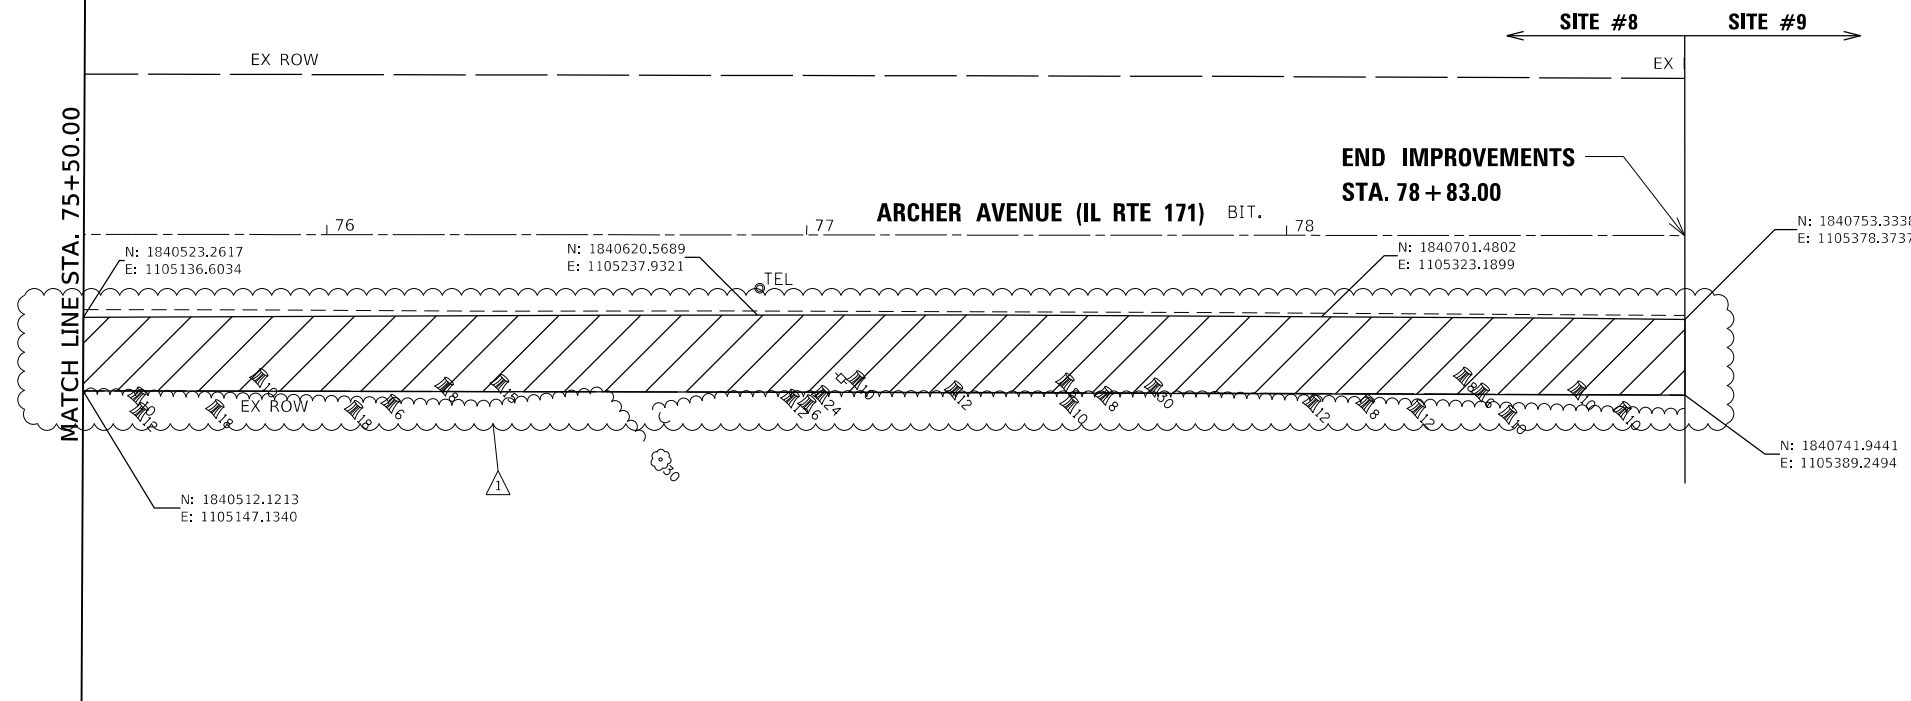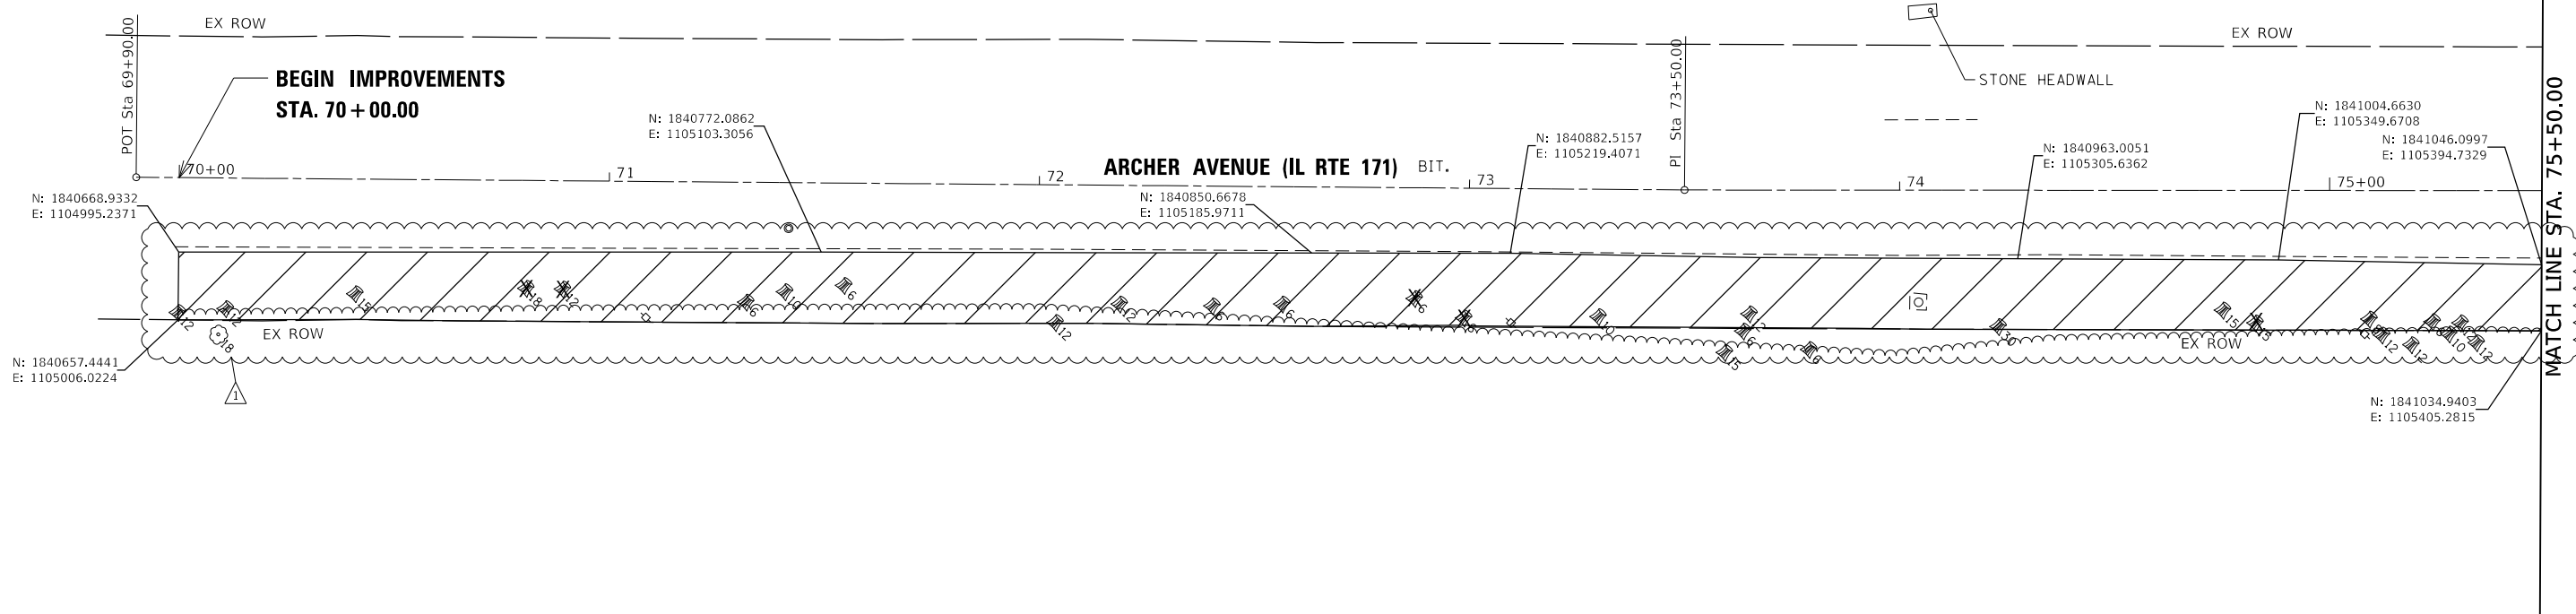


X TREE REMOVAL
 SELECTIVE CLEARING

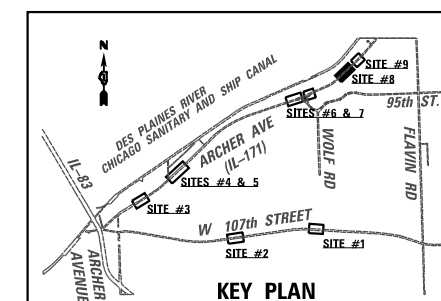

(LOCATION 22)


	USER NAME = USVD096016	DESIGNED - VD	REVISED - 8/12/25 A.A.	STATE OF ILLINOIS DEPARTMENT OF TRANSPORTATION	SITE #8 IL RTE 171 TREE REMOVAL PLANS				F.A. RTE.	SECTION	COUNTY	TOTAL SHEETS	SHEET NO.
	PLOT SCALE = 40,000' = 1 in.	DRAWN - VD	REVISED - 8/29/2025						VAR.	2025-1060-TR	VARIOUS	56	51N
	PLOT DATE = 8/29/2025	CHECKED - KE	REVISED -		CONTRACT NO. 62Y06								
		DATE = 8/11/2025	REVISED -		SCALE: 1"=20'	SHEET 6	OF 7 SHEETS	STA. 69+90.00	TO STA. 79+00.00				

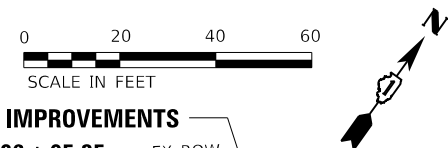

The map is a key plan showing the layout of nine sites along a waterway. A north arrow is located in the upper left corner. The waterway is labeled 'DES PLAINES RIVER CHICAGO SANITARY AND SHIP CANAL'. To the left of the waterway is the 'IL-83' border. Along the waterway, from south to north, are 'SITE #3', 'SITES #4 & 5', 'SITES #6 & 7', 'SITE #8', and 'SITE #9'. A road labeled 'ARCHER AVENUE (IL-171)' runs parallel to the waterway. Other roads shown are '11th St', '107th Street', 'Wolf Rd', 'Flavin Rd', and '95th St'. 'SITE #1' is located near 107th Street, 'SITE #2' is near 107th Street, and 'SITE #9' is near 95th Street.

(LOCATION 22)

	USER NAME = USVD096016	DESIGNED - VD	REVISED - 8/12/25 A.A.	STATE OF ILLINOIS DEPARTMENT OF TRANSPORTATION	SITE #9 IL RTE 171 TREE REMOVAL PLANS				F.A. RTE.	SECTION	COUNTY	TOTAL SHEETS	SHEET NO.
	PLOT SCALE = 40,000' = 1 in.	DRAWN - VD	REVISED - 8/29/2025						VAR	2025-1060-TR	VARIOUS	56	510
	PLOT DATE = 8/29/2025	CHECKED - KE	REVISED -		CONTRACT NO. 62Y06								
		DATE - 8/11/2025	REVISED -										
					SCALE: 1"=20'	SHEET 7	OF 7 SHEETS	STA. 79+90.00	TO STA. 85+00.00				

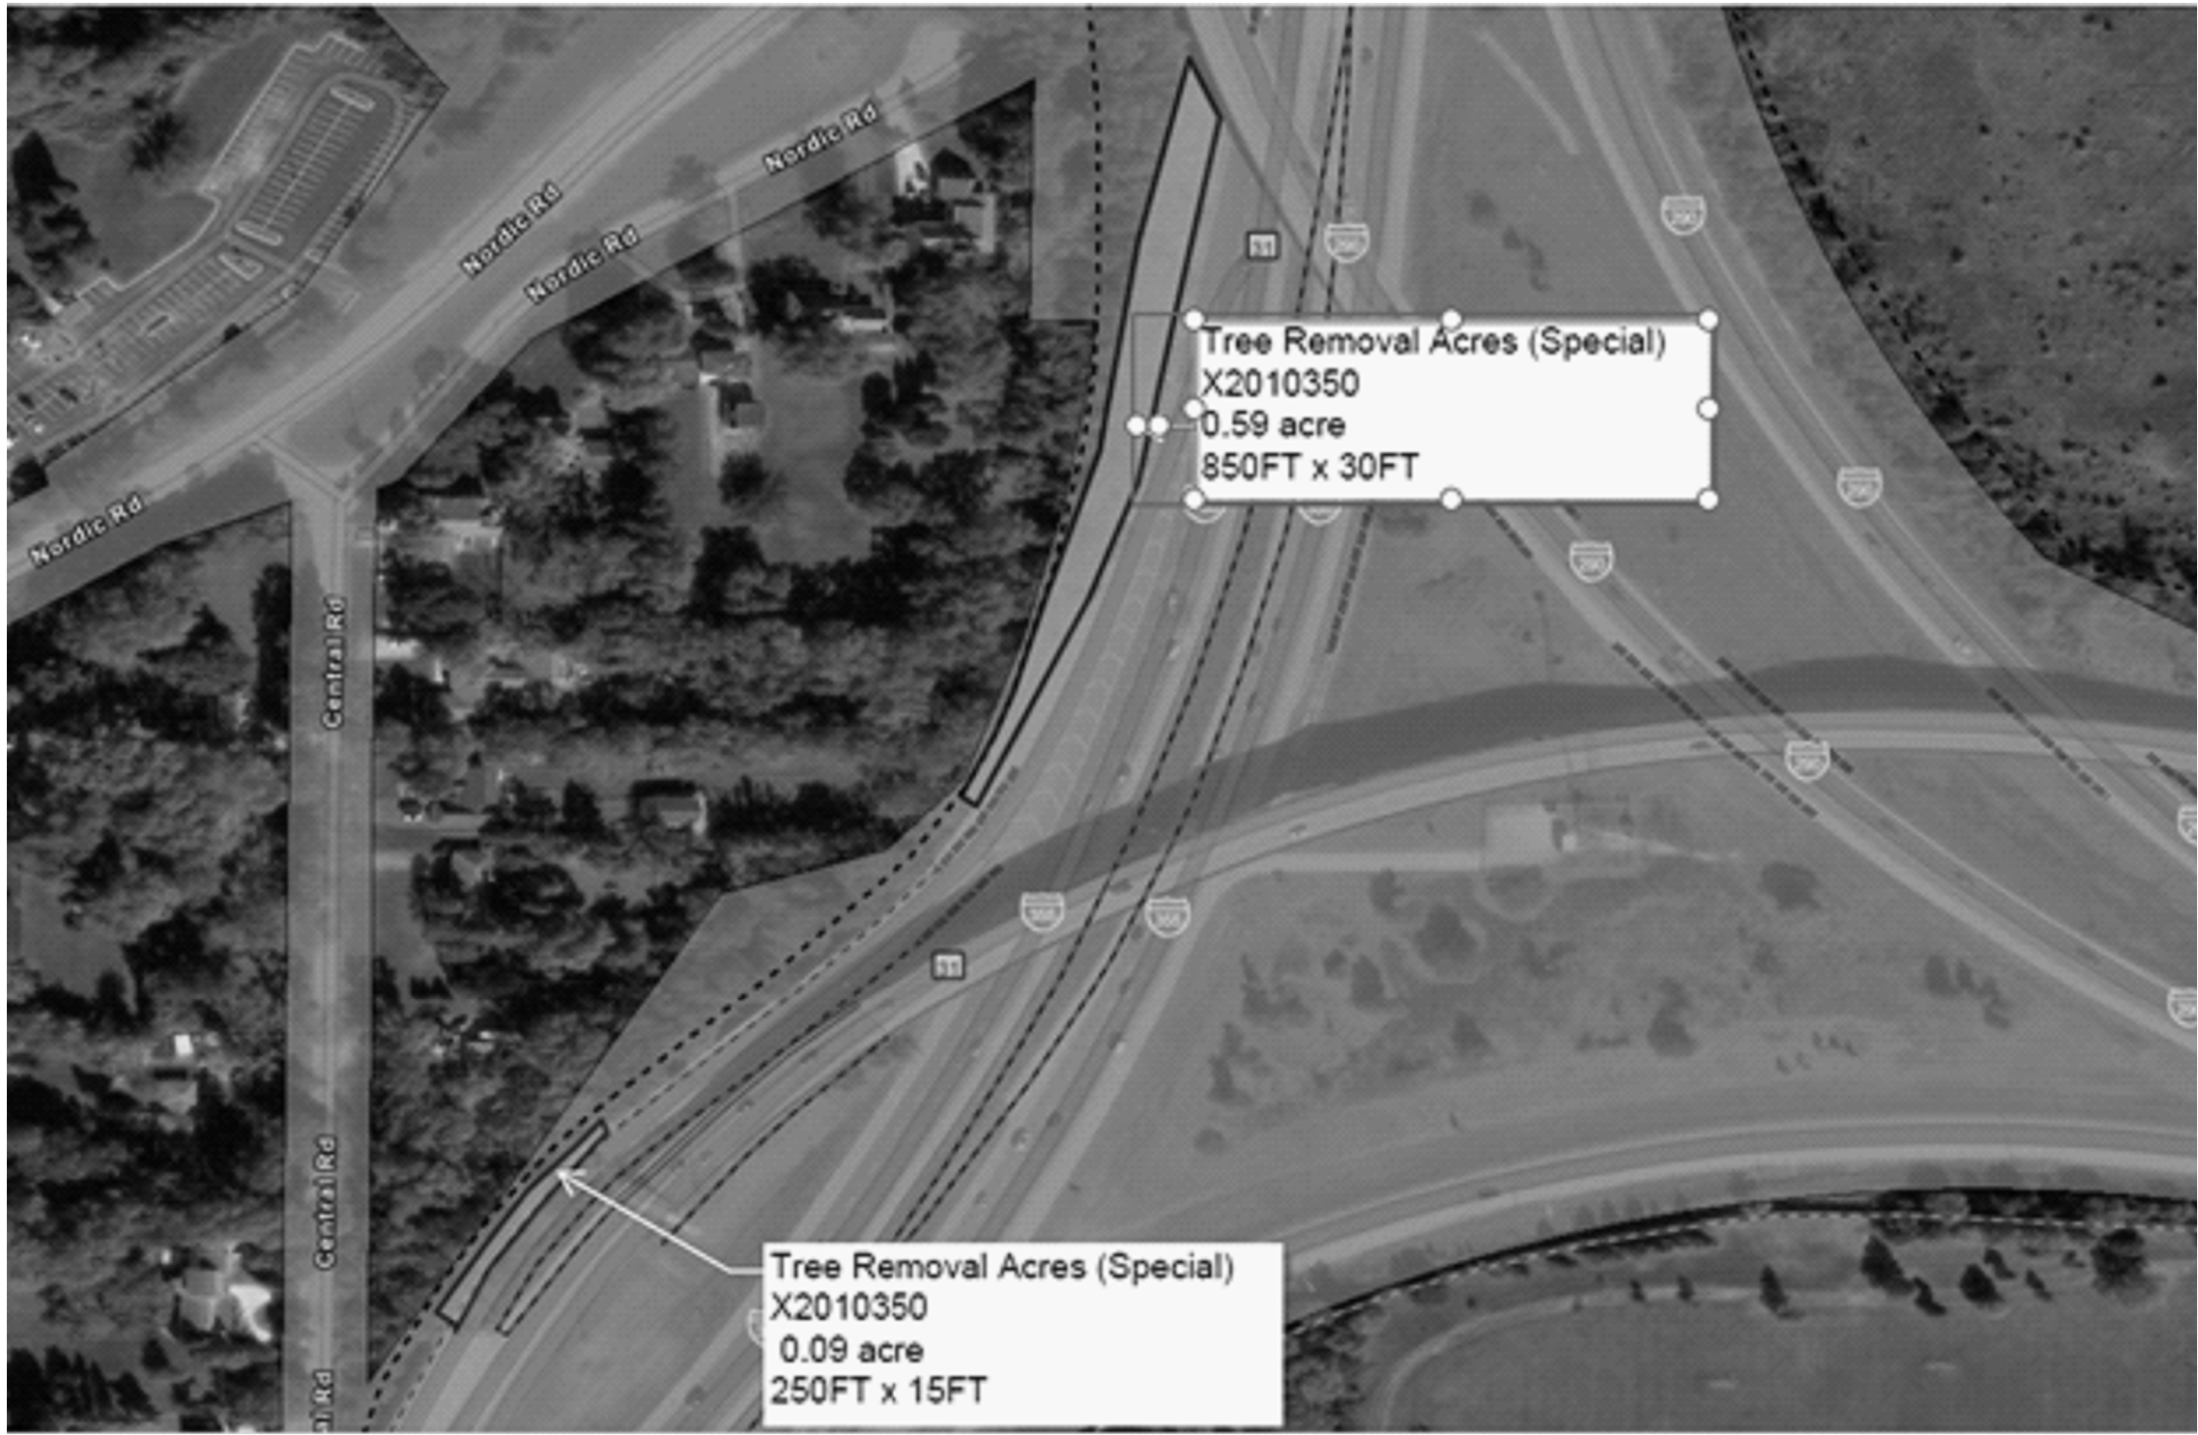

NEW PLAN SHEET

1

(LOCATION 24)

1 ADDED ENTIRE SHEET 9/8/2025

MODEL: PLAN LOC 24 (Sheet)
FILE NAME: c:\pwworking\addis\abebaw\10837780\11125-shi-plan.dgn

USER NAME	= Addis.Abebaw	DESIGNED	-	REVISED	-	1	9/2/2025 A.A
		DRAWN	-	REVISED	-		
		CHECKED	-	REVISED	-		
PLOT DATE	= 9/2/2025	DATE	-	REVISED	-		

STATE OF ILLINOIS
DEPARTMENT OF TRANSPORTATION

TREE REMOVAL PLAN
US 20 RAMP FROM I-355 SB/I-290

SCALE: SHEET PLAN LOC24 SHEETS STA. TO STA.

F.A. RTE.	SECTION	COUNTY	TOTAL SHEETS	SHEET NO.
VAR.	VAR.	VAR.	56	51R
CONTRACT NO. 62Y06				
ILLINOIS FED. AID PROJECT				

1



1

NEW PLAN SHEET

(LOCATION 25)

1 ADDED ENTIRE SHEET 9/8/2025

MODEL: PLAN LOC 25 (Sheet)
FILE NAME: c:\p\work\p\add\abebaw\10837780\11125-shi-plan.dgn

USER NAME	= Addis.Abebaw	DESIGNED	-	REVISED	1 9/3/2025 A.A
		DRAWN	-	REVISED	-
		CHECKED	-	REVISED	-
PLOT DATE	= 9/3/2025	DATE	-	REVISED	-

STATE OF ILLINOIS
DEPARTMENT OF TRANSPORTATION

TREE REMOVAL PLAN
IL 64 & I-290 INTERCHANGE



SCALE: SHEET PLAN LOC 25 SHEETS STA. TO STA.

F.A. RTE.	SECTION	COUNTY	TOTAL SHEETS	SHEET NO.
VAR.	2025-1060-TR	VAR.	56	51S
CONTRACT NO. 62Y06				
ILLINOIS FED. AID PROJECT				

ARDMORE RODERICK
YUN S. KIM, P.E.
062-059992

DATE: 11/30/2025
SIGNATURE AND SEAL

Yun Kim

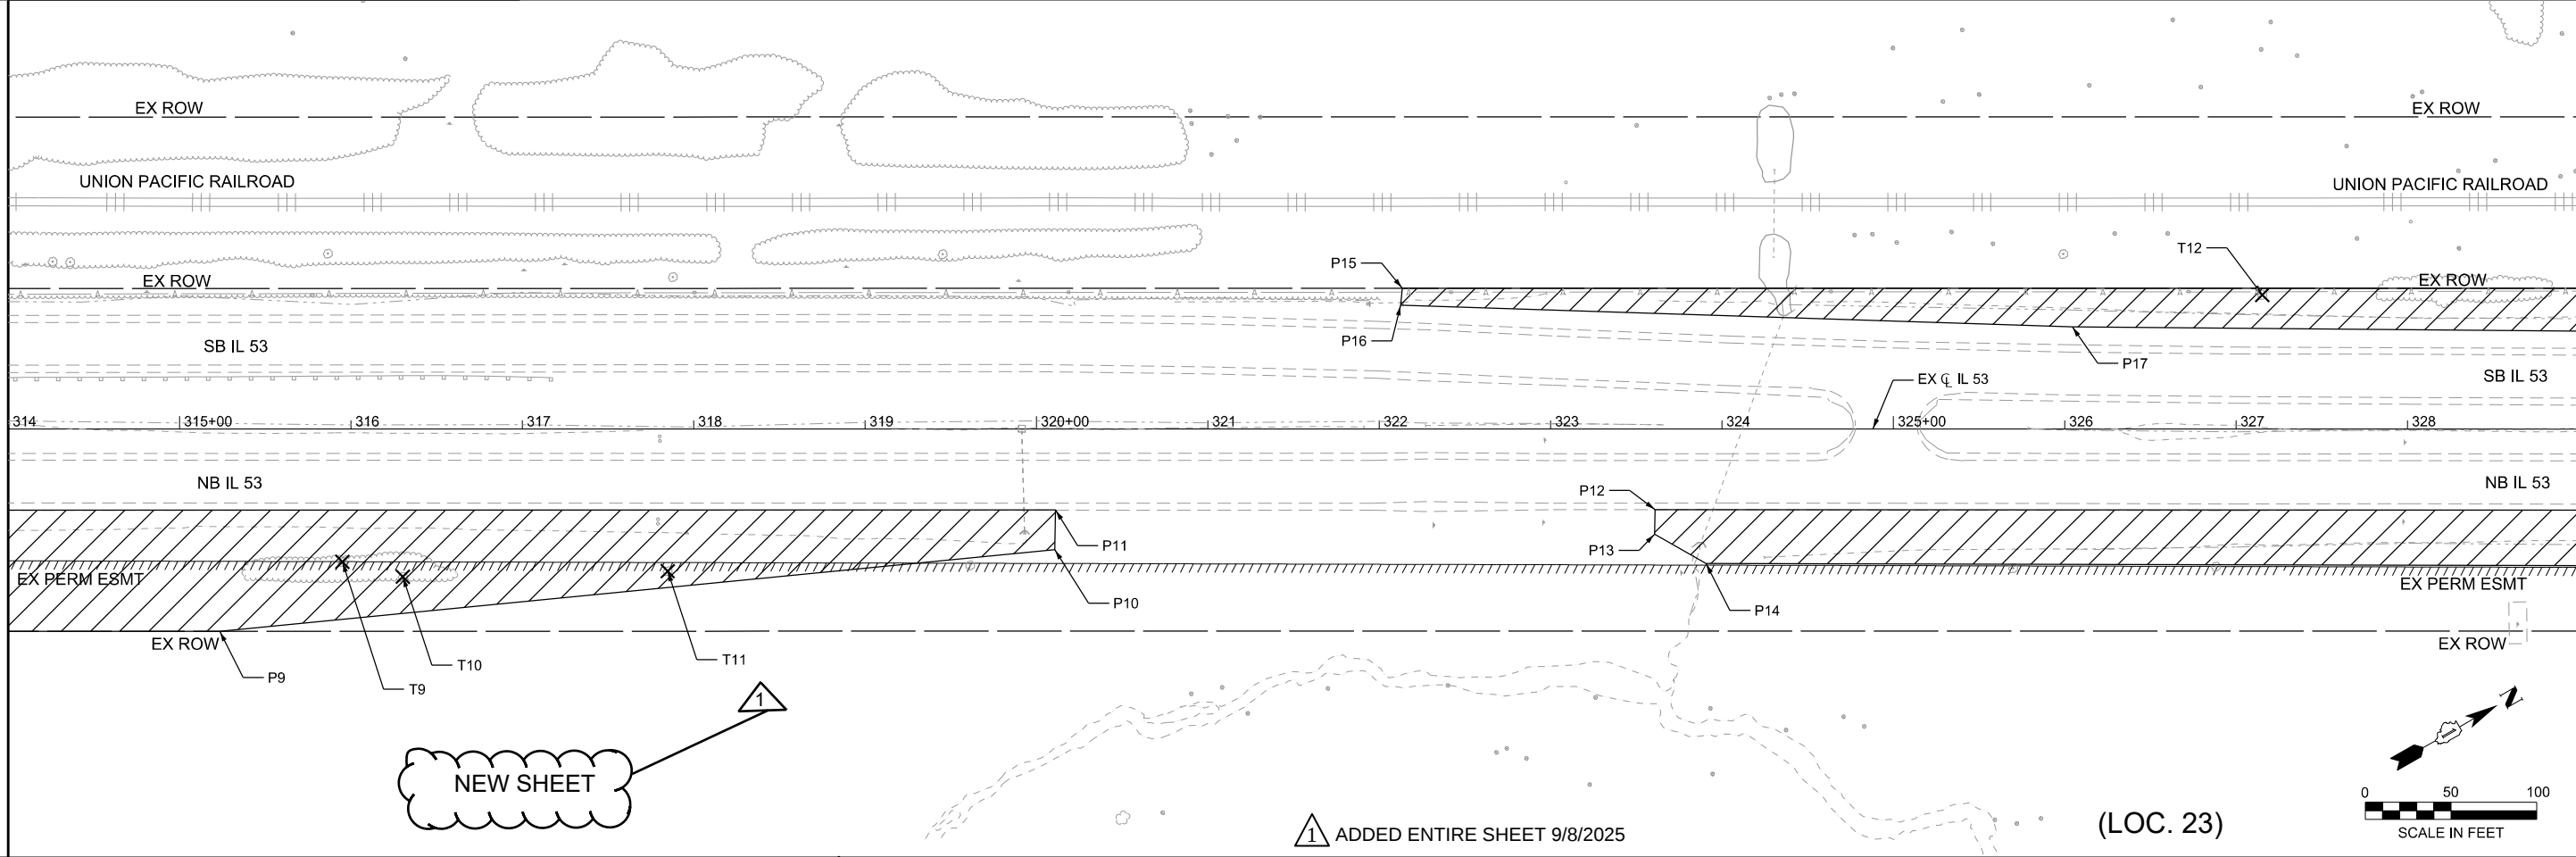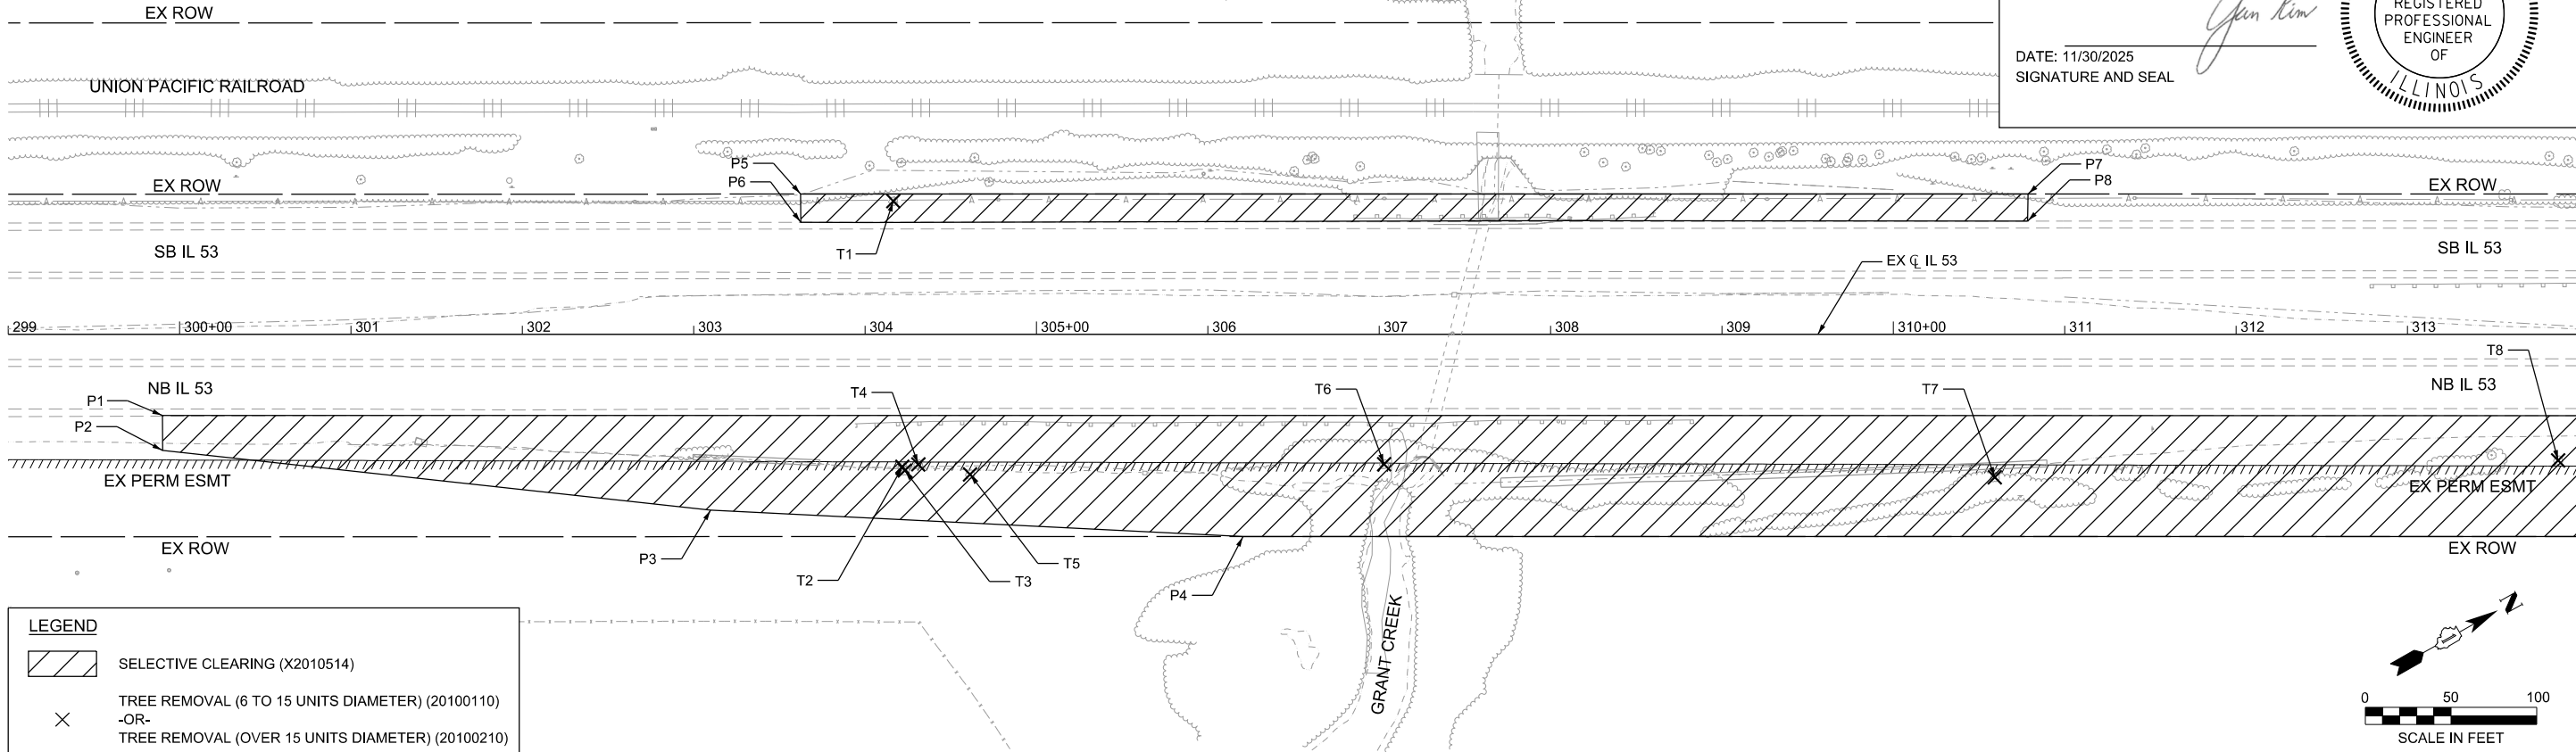

1 ADDED ENTIRE SHEET 9/8/2025

(LOC. 23)




USER NAME = rileywhite	DESIGNED - RW	REVISED - 8/27/25 A.A
	DRAWN - RW	REVISED -
	CHECKED - YK	REVISED -
PLOT DATE = 7/16/2025	DATE - 07/16/2025	REVISED -

STATE OF ILLINOIS
DEPARTMENT OF TRANSPORTATION

TREE REMOVAL EXHIBIT
IL 53 AT GRANT CREEK

SCALE: 1"=50' SHEET 1 OF 2 SHEETS STA. 299+00.00 TO STA. 329+00.00

F.A. RTE.	SECTION	COUNTY	TOTAL SHEETS	SHEET NO.
VAR	2025-1060-TR	*	56	51P
CONTRACT NO. 62Y06				
ILLINOIS FED. AID PROJECT				

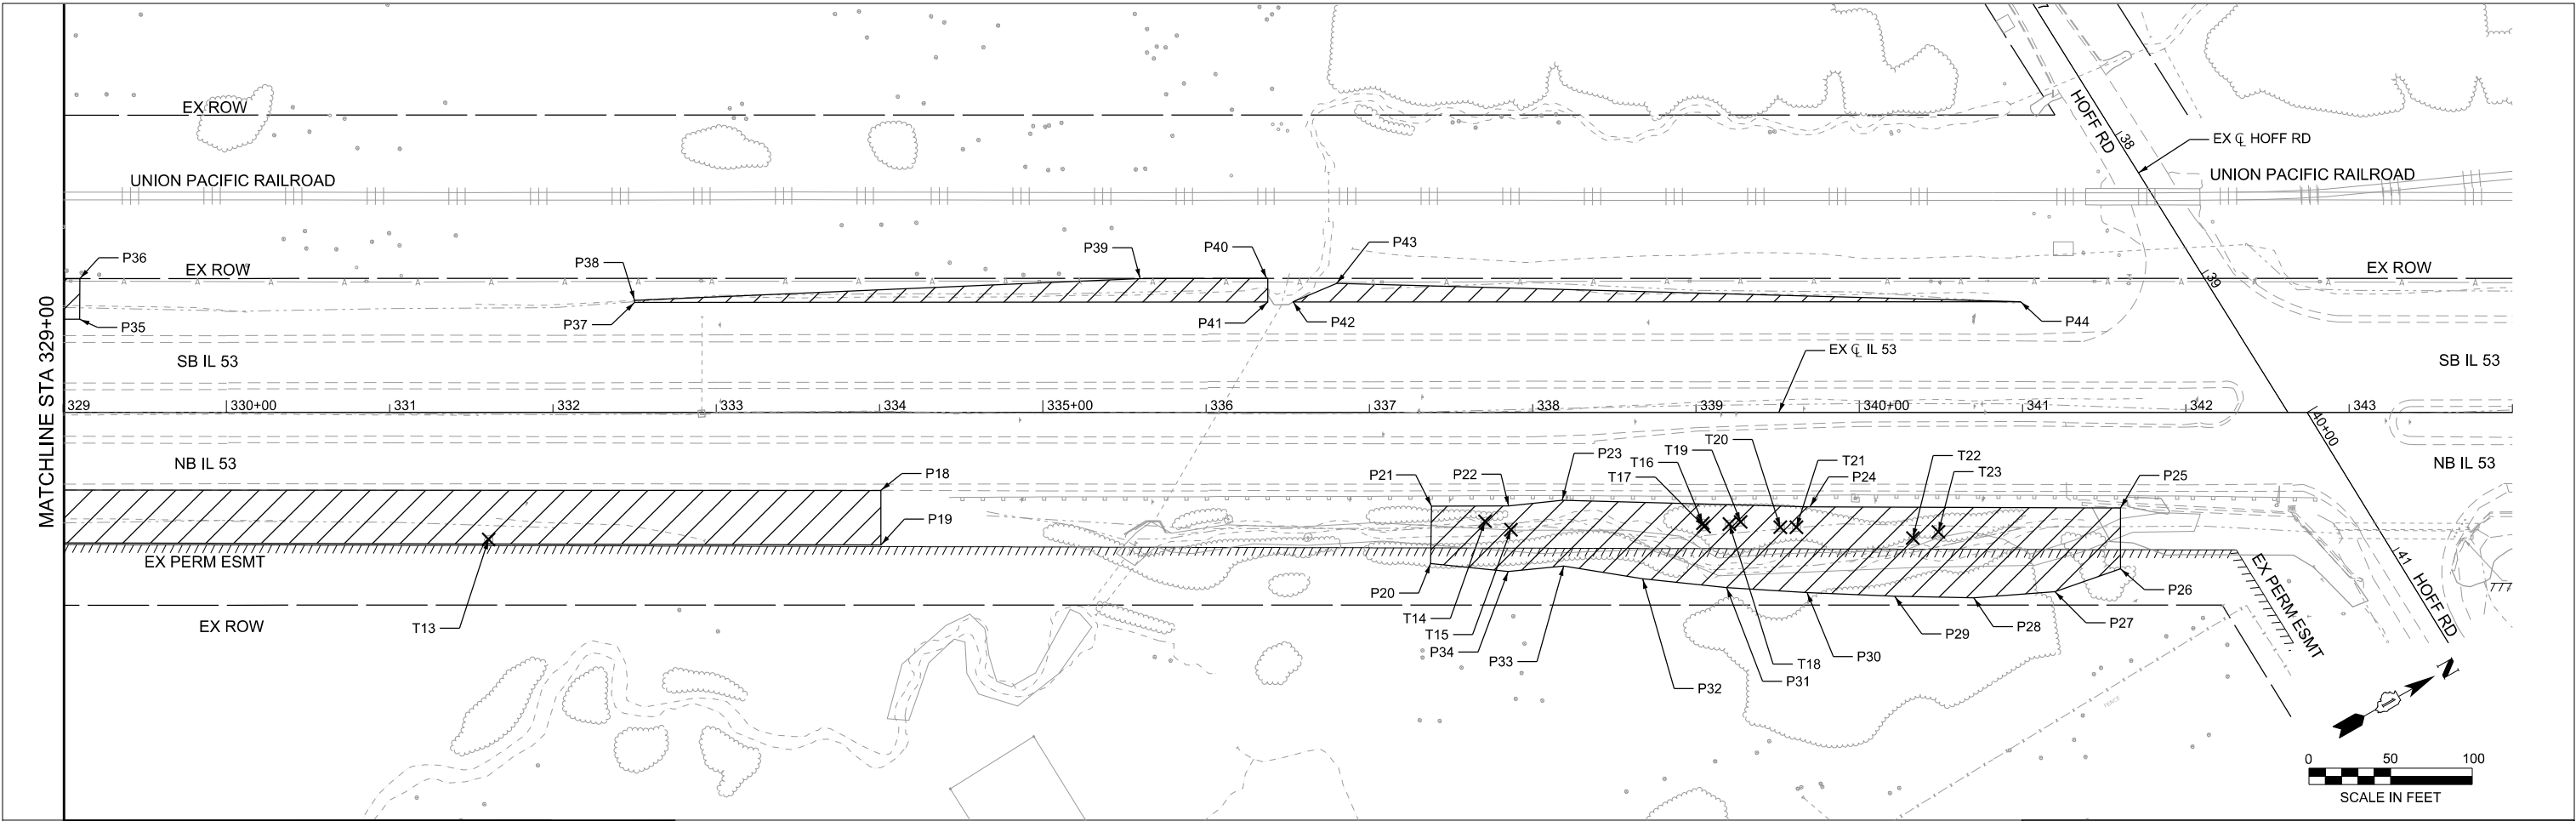

LEGEND

SELECTIVE CLEARING (X2010514)

TREE REMOVAL (6 TO 15 UNITS DIAMETER) (20100110)

-OR- TREE REMOVAL (OVER 15 UNITS DIAMETER) (20100210)

ARDMORE RODERICK
YUN S. KIM, P.E.
062-059992

DATE: 11/30/2025
SIGNATURE AND SEAL

SELECTIVE CLEARING SCHEDULE

POINT	NORTHING	EASTING	STATION	OFFSET	LT/RT	ACRES
P1	1717778.66	1041713.01	299+90.01	47.35	RT	2.72
P2	1717768.53	1041730.74	299+90.02	67.77	RT	
P3	1718028.83	1041919.75	303+09.81	102.62	RT	
P4	1718290.84	1042087.42	306+20.49	118.10	RT	
P9	1719074.64	1042535.60	305+23.38	118.05	RT	
P10	1719521.24	1042736.15	320+10.62	70.44	RT	0.27
P11	1719533.09	1042716.28	320+11.04	47.31	RT	
P5	1718166.02	1041785.65	303+62.33	65.42	LT	
P6	1718157.88	1041799.97	303+62.37	81.89	LT	
P7	1718787.77	1042141.17	310+78.54	81.93	LT	
P8	1718779.69	1042154.74	310+78.27	66.14	LT	0.76
P12	1719836.93	1042889.86	323+60.97	47.15	RT	
P13	1719829.59	1042902.04	323+60.64	61.37	RT	
P14	1719847.17	1042931.82	323+90.69	78.50	RT	
P18	1720739.25	1043406.65	334+00.79	47.69	RT	
P19	1720722.76	1043435.52	334+00.80	81.07	RT	0.31
P15	1719772.90	1042704.48	322+13.36	81.99	LT	
P16	1719767.26	104712.51	322+12.45	72.21	LT	
P17	1720101.12	1042918.09	326+04.32	59.49	LT	
P35	1720365.36	1043071.99	329+10.09	57.08	LT	
P36	1720377.88	1043050.41	329+10.25	82.02	LT	

POINT	NORTHING	EASTING	STATION	OFFSET	LT/RT	ACRES
P37	1720665.54	1043231.78	332+49.99	67.38	LT	0.08
P38	1720666.16	1043230.69	332+49.99	68.63	LT	
P39	1720941.46	1043372.67	335+59.45	82.06	LT	
P40	1721009.35	1043411.49	336+37.65	82.06	LT	
P41	1721002.26	1043424.09	336+37.76	67.59	LT	
P42	1721015.48	1043431.65	336+52.99	67.60	LT	0.06
P43	1721044.60	1043435.11	336+79.99	79.05	LT	
P44	1721402.55	1043652.73	340+98.74	67.85	LT	
P20	1721009.31	1043612.60	337+37.46	92.54	RT	
P21	1721027.26	1043582.29	337+38.00	57.32	RT	
P22	1721068.31	1043605.71	337+85.26	57.27	RT	0.47
P23	1721098.54	1043618.89	338+18.04	53.70	RT	
P24	1721228.20	1043697.64	339+69.69	57.70	RT	
P25	1721392.97	1043792.79	341+59.95	58.50	RT	
P26	1721374.41	1043825.04	341+59.86	95.71	RT	
P27	1721332.68	1043817.29	341+19.79	109.70	RT	0.47
P28	1721287.65	1043795.91	340+70.08	113.49	RT	
P29	1721246.03	1043770.99	340+21.59	112.52	RT	
P30	1721200.63	1043742.41	339+67.99	110.24	RT	
P31	1721159.38	1043715.28	339+18.71	107.17	RT	
P32	1721117.38	1043685.14	338+67.29	101.86	RT	0.47
P33	1721079.29	1043654.25	338+18.89	93.96	RT	
P34	1721048.11	1043640.32	337+84.91	97.35	RT	
TOTAL						4.67

TREE REMOVAL (6 TO 15 UNITS DIAMETER) SCHEDULE

POINT	NORTHING	EASTING	STATION	OFFSET	LT/RT	UNITS
T2	1718138.51	1041953.31	304+21.68	77.31	RT	15
T3	1718138.72	1041955.96	304+23.18	79.50	RT	15
T4	1718147.30	1041956.73	304+31.01	75.91	RT	15
T6	1718383.26	1042091.59	307+02.79	75.84	RT	12
T7	1718688.83	1042275.08	310+59.14	83.43	RT	10
T8	1718979.07	1042429.72	313+87.85	73.59	RT	6
T9	1719156.88	1042536.01	315+94.97	77.59	RT	10
T11	1719318.94	1042634.93	317+84.76	83.00	RT	12 (2x6 MULTI)
T12	1720206.64	1042956.92	327+15.20	78.17	LT	9
T14	1721051.11	1043606.59	337+70.78	66.57	RT	6
T15	1721062.31	1043619.03	337+86.67	71.81	RT	6
T16	1721166.28	1043673.87	339+04.16	67.80	RT	8
T17	1721165.95	1043676.08	339+04.97	69.88	RT	8
T18	1721180.12	1043682.39	339+20.39	68.33	RT	8
T19	1721186.76	1043684.65	339+27.28	66.99	RT	6
T20	1721206.26	1043699.52	339+51.60	70.22	RT	7
TOTAL						153

TREE REMOVAL (OVER 15 UNITS DIAMETER) SCHEDULE

POINT	NORTHING	EASTING	STATION	OFFSET	LT/RT	UNITS
T1	1718210.89	1041816.09	304+16.39	77.74	LT	18 (3x6 MULTI)
T5	1718170.58	1041976.82	304+61.20	81.80	RT	28
T10	1719183.16	1042561.04	316+30.22	86.26	RT	120 (5x24 MULTI)
T13	1720515.83	1043313.38	331+60.56	77.77	RT	30 (3x10 MULTI)
T21	1721214.81	1043704.44	339+61.46	70.25	RT	24 (2x12 MULTI)
T22	1721273.42	1043745.57	340+32.76	76.85	RT	30 (3x10 MULTI)
T23	1721288.86	1043750.10	340+48.40	73.12	RT	20 (2x10 MULTI)
TOTAL						270

(LOC. 23)

NEW SHEET

1

1 REVISED SHEET 9/8/2025

MODEL: Tree_Removal.dwg
FILE NAME: c:\pwworking\ardmore\project\162p01-Tree-Removal.dgn