
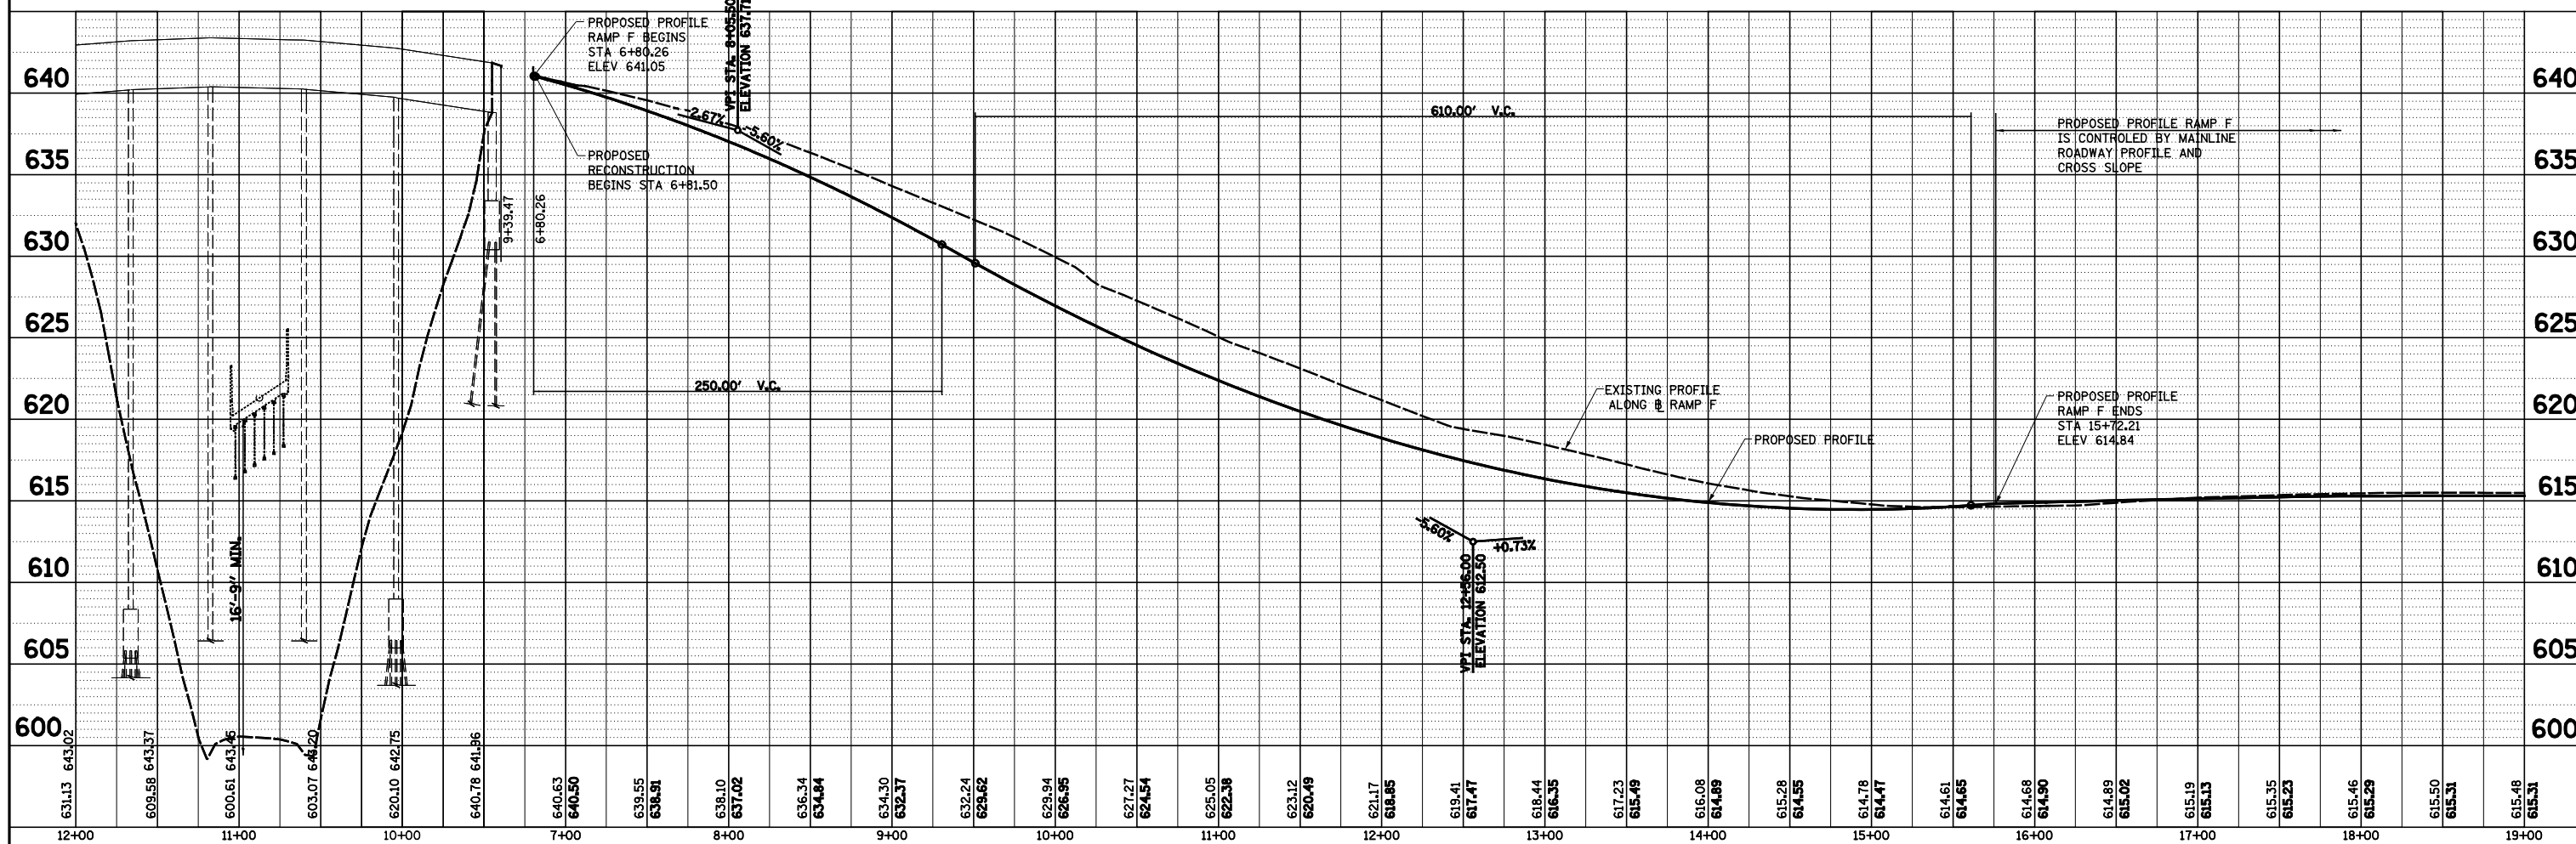


PLAN	SURVEYED	DATE
	PLOTTED	BY
	ALIGNED	CHECKED
	NOTED	FILE NAME
	NO.	

PROFILE	SURVEYED	DATE
	PLOTTED	BY
	GRADES CHECKED	CHECKED
	STRUCTURE	NOTATIONS
	NO.	

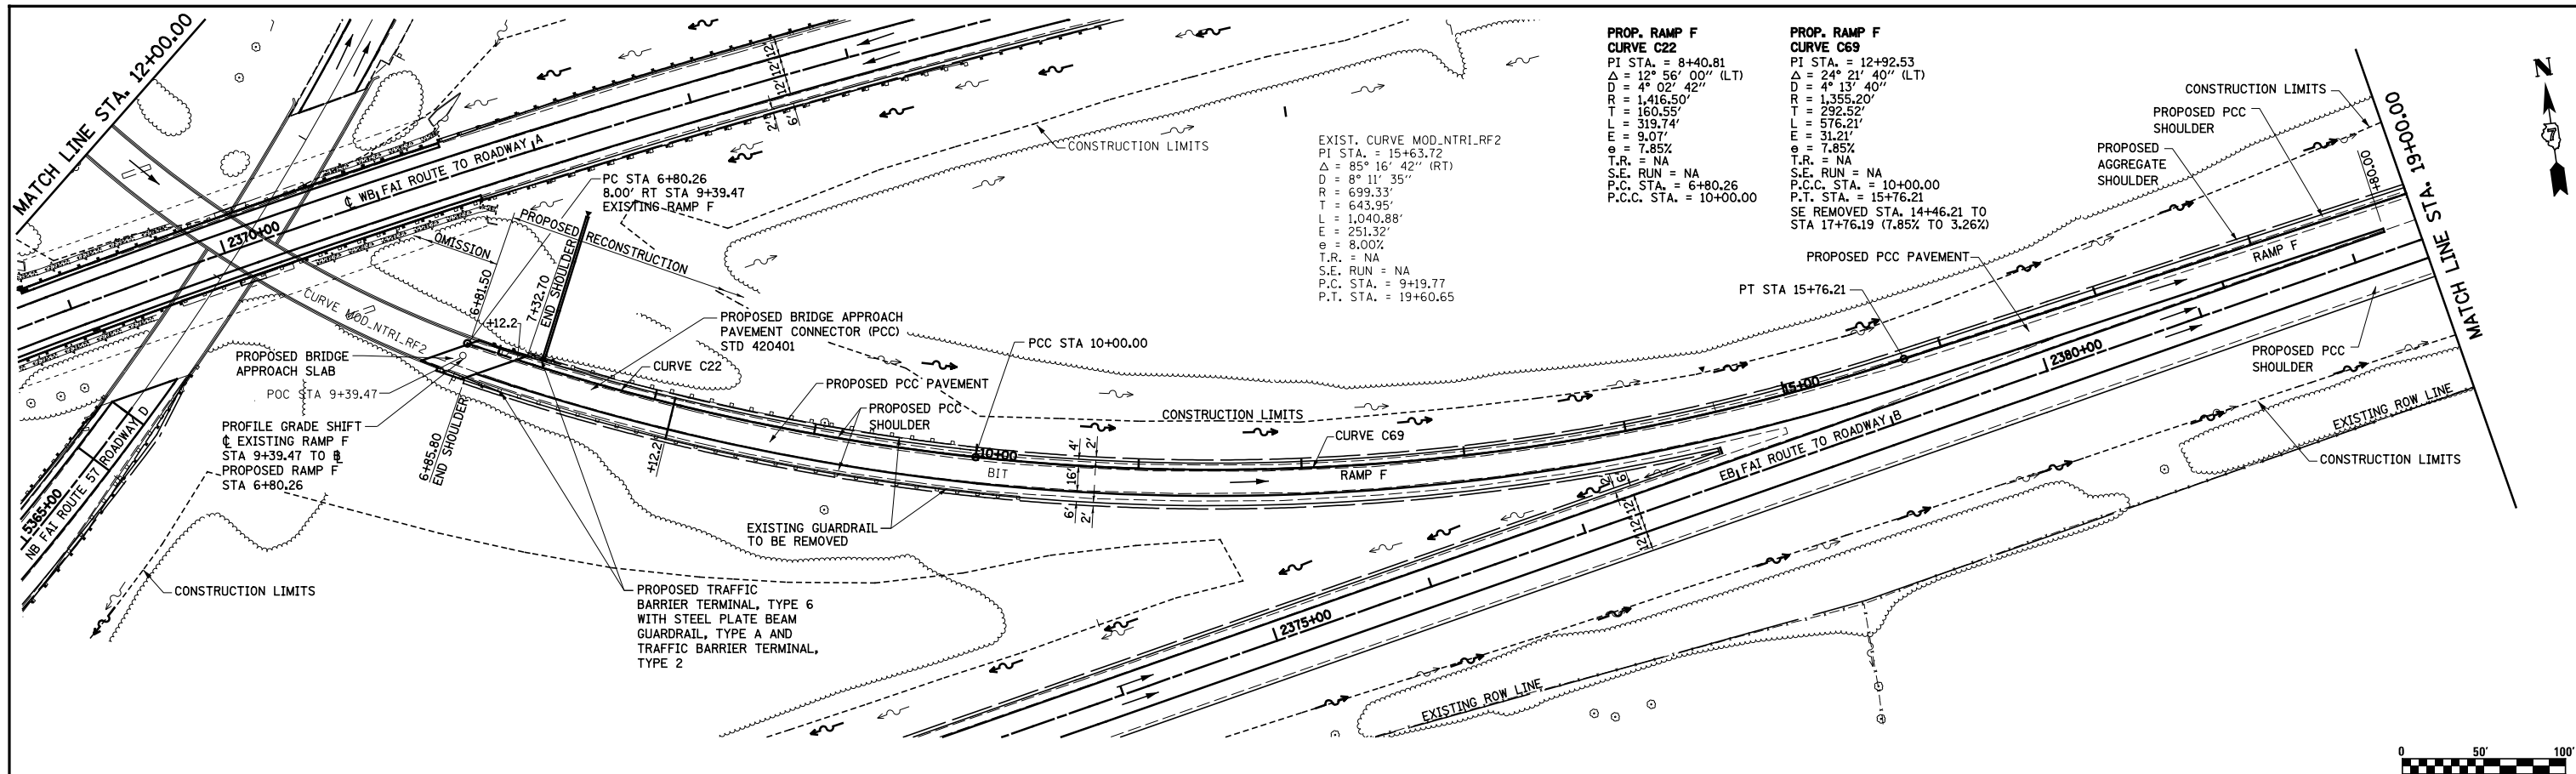

FILE NAME =	USER NAME = *USER*	DESIGNED - JWS	REVISED -	STATE OF ILLINOIS DEPARTMENT OF TRANSPORTATION	PLAN AND PROFILE, NORTH TRI LEVEL RAMP F	F.A.I. RTE.	SECTION	COUNTY	TOTAL SHEETS	SHEET NO.	
		DRAWN - PDB	REVISED -			57/70	(25-4R)	EFFINGHAM	1760	141	
		CHECKED - BRM	REVISED -			CONTRACT NO. 74295					
		DATE - 6-5-08	REVISED -			SCALE: 1"=50'		SHEET NO. 15 OF 18 SHEETS		STA. 12+00.00 TO STA. 19+00.00	