


- ** AGGREGATE SHOULDER REMOVAL, 4 1/2"
- AGGREGATE SHOULDERS, TYPE A 6"
- HMA SURFACE REMOVAL (VARIABLE DEPTH)
- * POLYMERIZED HMA SURFACE COURSE, MIX "D", N50 1 1/2"
- POLYMERIZED LEVELING BINDER (MACHINE METHOD) N50 3/4"
- AGGREGATE SHOULDER REMOVAL, 4 1/2"
- AGGREGATE SHOULDERS, TYPE A 6"
- PAINT PAVEMENT MARKING LINE 4" (TYPICAL ALL)

PROPOSED TYPICAL ROADWAY SECTION

STA 1426+75 TO 1428+20
 RT STA 1428+90 TO 1429+50
 LT STA 1428+90 TO 1429+05
 NOT TO SCALE

- * HMA PAVEMENT (FULL DEPTH), 10.25" CONSISTS OF POLYMERIZED HMA SURFACE COURSE, MIX "D", N50, 1 1/2"; POLYMERIZED HMA LEVELING BINDER, (MACHINE METHOD) N50, 2 1/4" AND HMA BINDER COURSE, IL 19.0, N50, 6 1/2".
- ** EXISTING PAVED SHOULDER REMOVAL STA 1427+35 LT TO 1429+05 LT

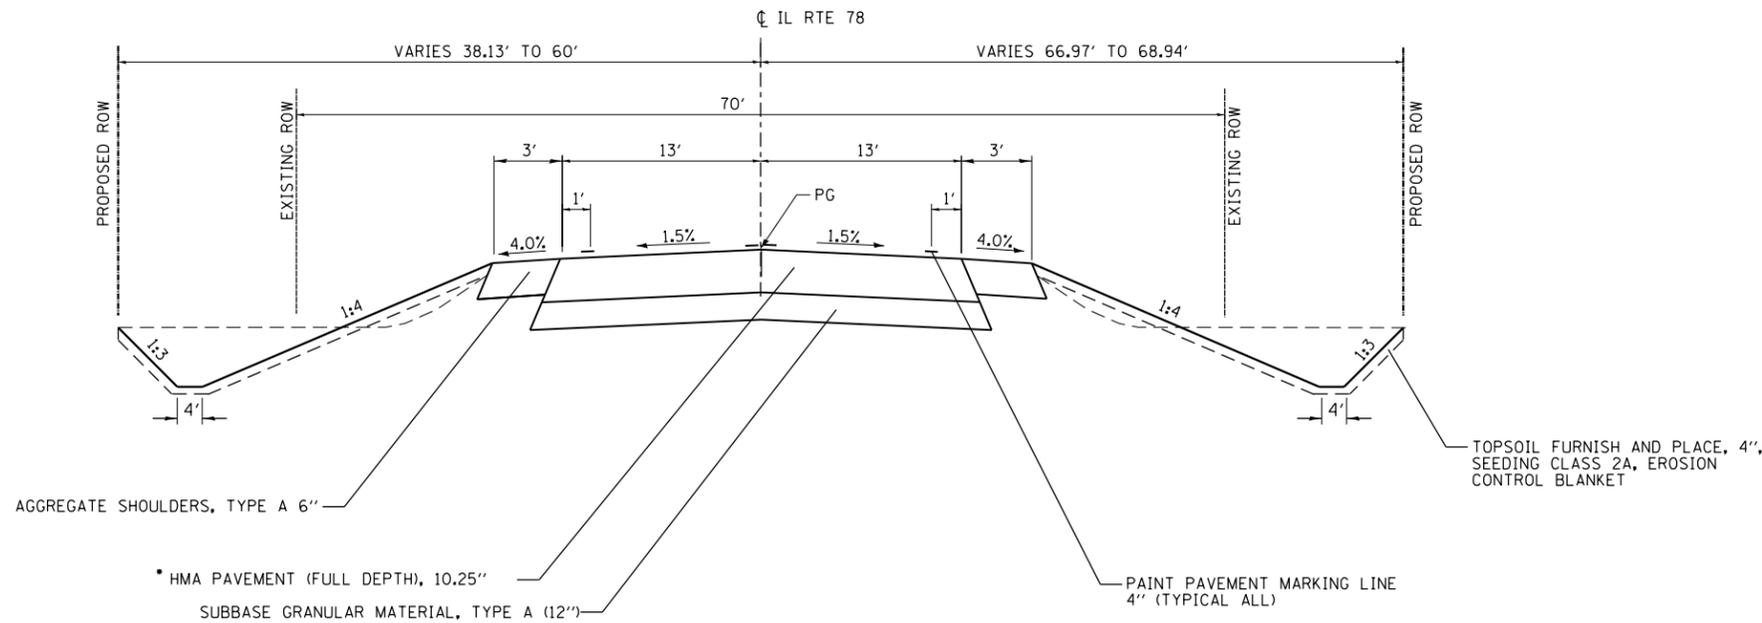

- AGGREGATE SHOULDERS, TYPE A 6"
- * HMA PAVEMENT (FULL DEPTH), 10.25"
- SUBBASE GRANULAR MATERIAL, TYPE A (12")
- PAINT PAVEMENT MARKING LINE 4" (TYPICAL ALL)
- TOPSOIL FURNISH AND PLACE, 4", SEEDING CLASS 2A, EROSION CONTROL BLANKET

PROPOSED TYPICAL ROADWAY SECTION
 STA 1428+20 TO STA 1428+90
 (PAVEMENT REMOVAL AND RECONSTRUCTION)
 NOT TO SCALE

FEHR GRAHAM ILLINOIS
 ENGINEERING & ENVIRONMENTAL IOWA
 WISCONSIN
 ILLINOIS DESIGN FIRM NO. 184-003525

FILE NAME =	USER NAME = jacobsmr	DESIGNED -	REVISED -
p:\planroom\dot.illinois.gov\PIDOT\Documents\IDOT Offices\District 4\Projects\D4.68758\to\CAD\Sheets\Fehr_Graham - IDOT		68758-shr-010-012-typical2.dgn	REVISED -
Default	PLOT SCALE = 100.0000' / in.	CHECKED -	REVISED -
FEHR GRAHAM PROJECT NUMBER: 09004-3	PLOT DATE = 5/9/2019	DATE -	REVISED -

STATE OF ILLINOIS
 DEPARTMENT OF TRANSPORTATION

TYPICAL SECTIONS
 ILLINOIS ROUTE 78

SCALE: SHEET 2 OF 3 SHEETS STA. 1426+75.00 TO STA. 1429+50.00

F.A.P. RTE.	SECTION	COUNTY	TOTAL SHEETS	SHEET NO.
22	48(B-1)BR(CR)	KNOX	94	12
			CONTRACT NO. 68758	
ILLINOIS FED. AID PROJECT				