
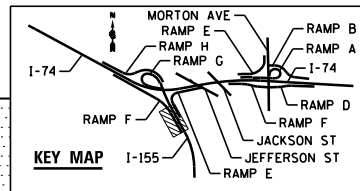
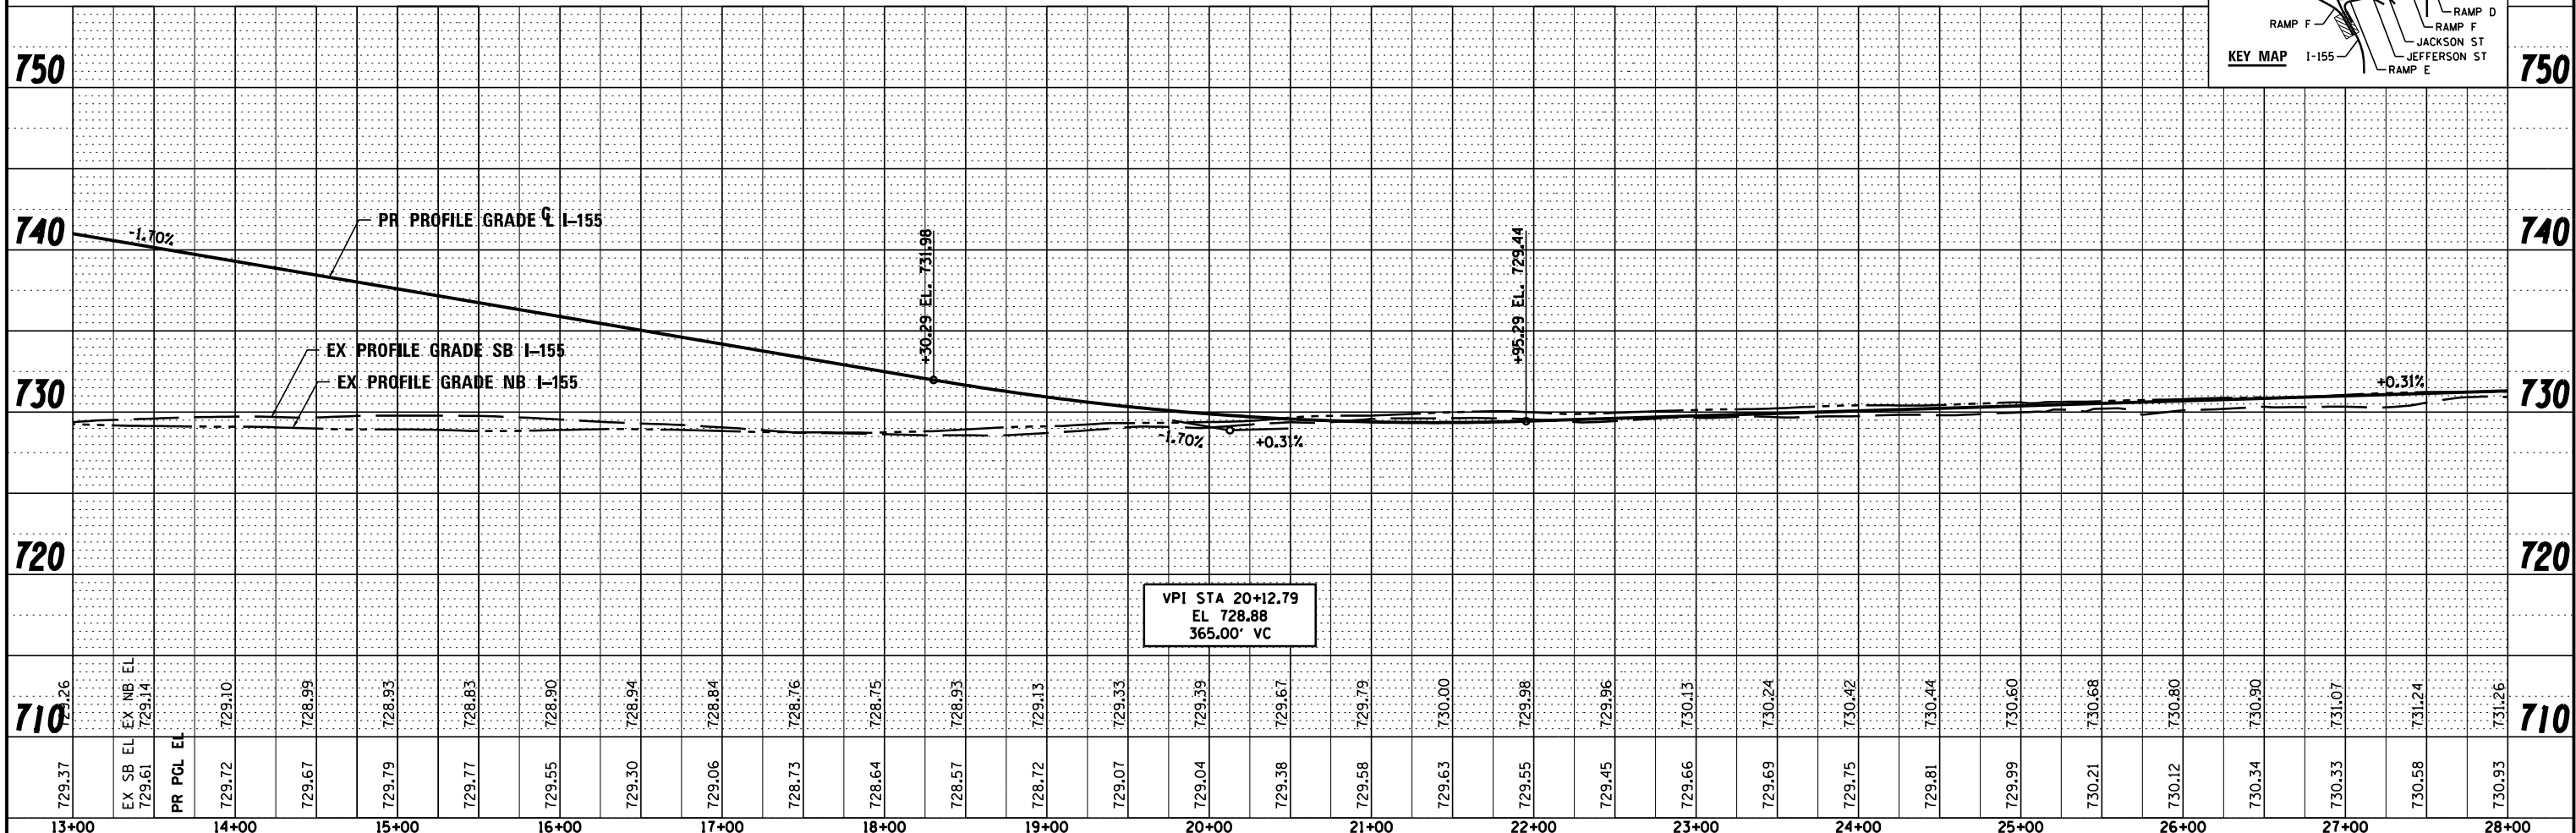


PLAN	SURVEYED	DATE
	PLOTTED	
	ALIGNED	
	CHECKED	
	NO. _____	
	FILE NAME	

PROFILE	SURVEYED	DATE
	PLOTTED	
	GRADES	
	CHECKED	
	STRUCTURE	
	NOTATIONS	
	CHKD	

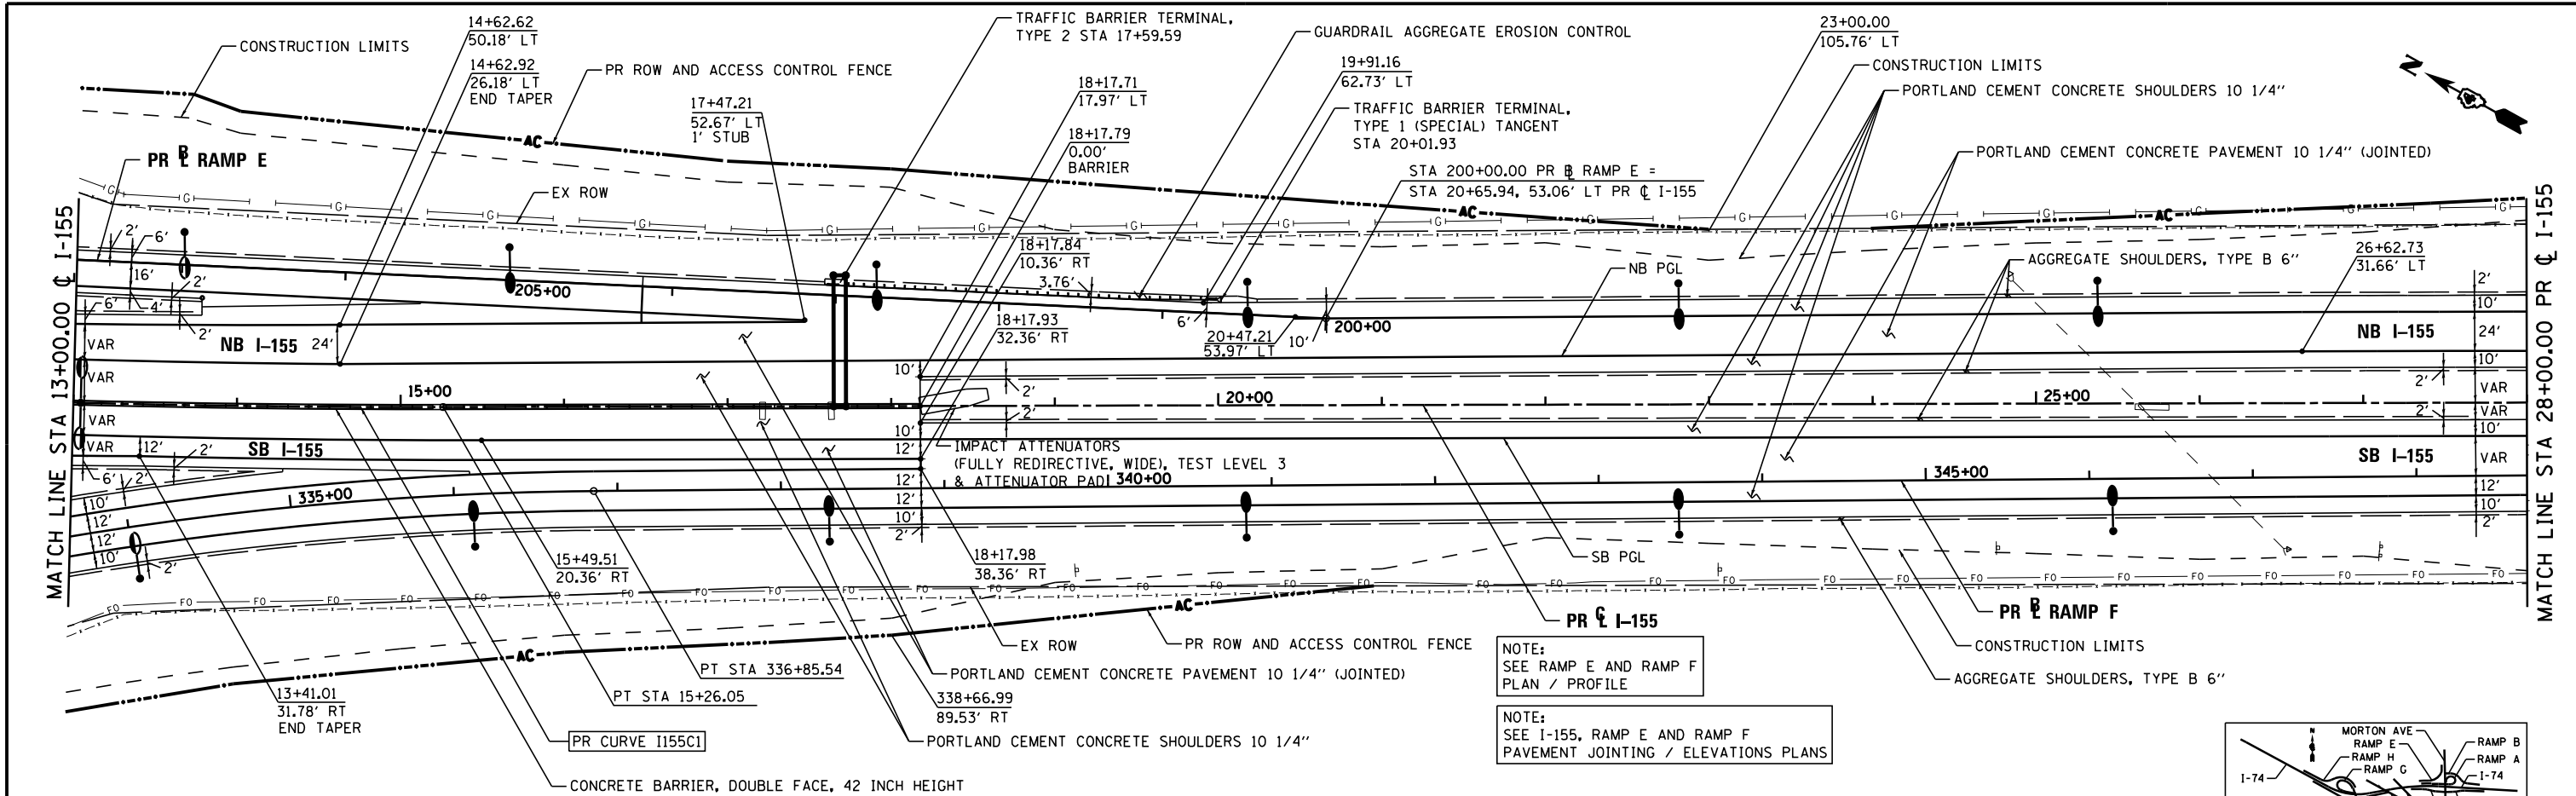

FILE NAME : ...D468620-sht-1-155-plnprf14.dgn	DESIGNED - AJP	REVISED -		STATE OF ILLINOIS DEPARTMENT OF TRANSPORTATION	PLAN AND PROFILE I-155	SCALE: 1"=50' SHEET NO. 2 OF 4 SHEETS STA. 13+00.00 TO STA. 28+00.00	F.A.I. RTE.	SECTION	COUNTY	TOTAL SHEETS	SHEET NO.
USER NAME = tblank	CHECKED - JNR	REVISED -					90-114R(14HB-4,14HB)BRJ	TAZEWELL	2433	220	
PLOT DATE = 7/17/2012	DATE - JULY 20, 2012	REVISED -					CONTRACT NO. 68620				