
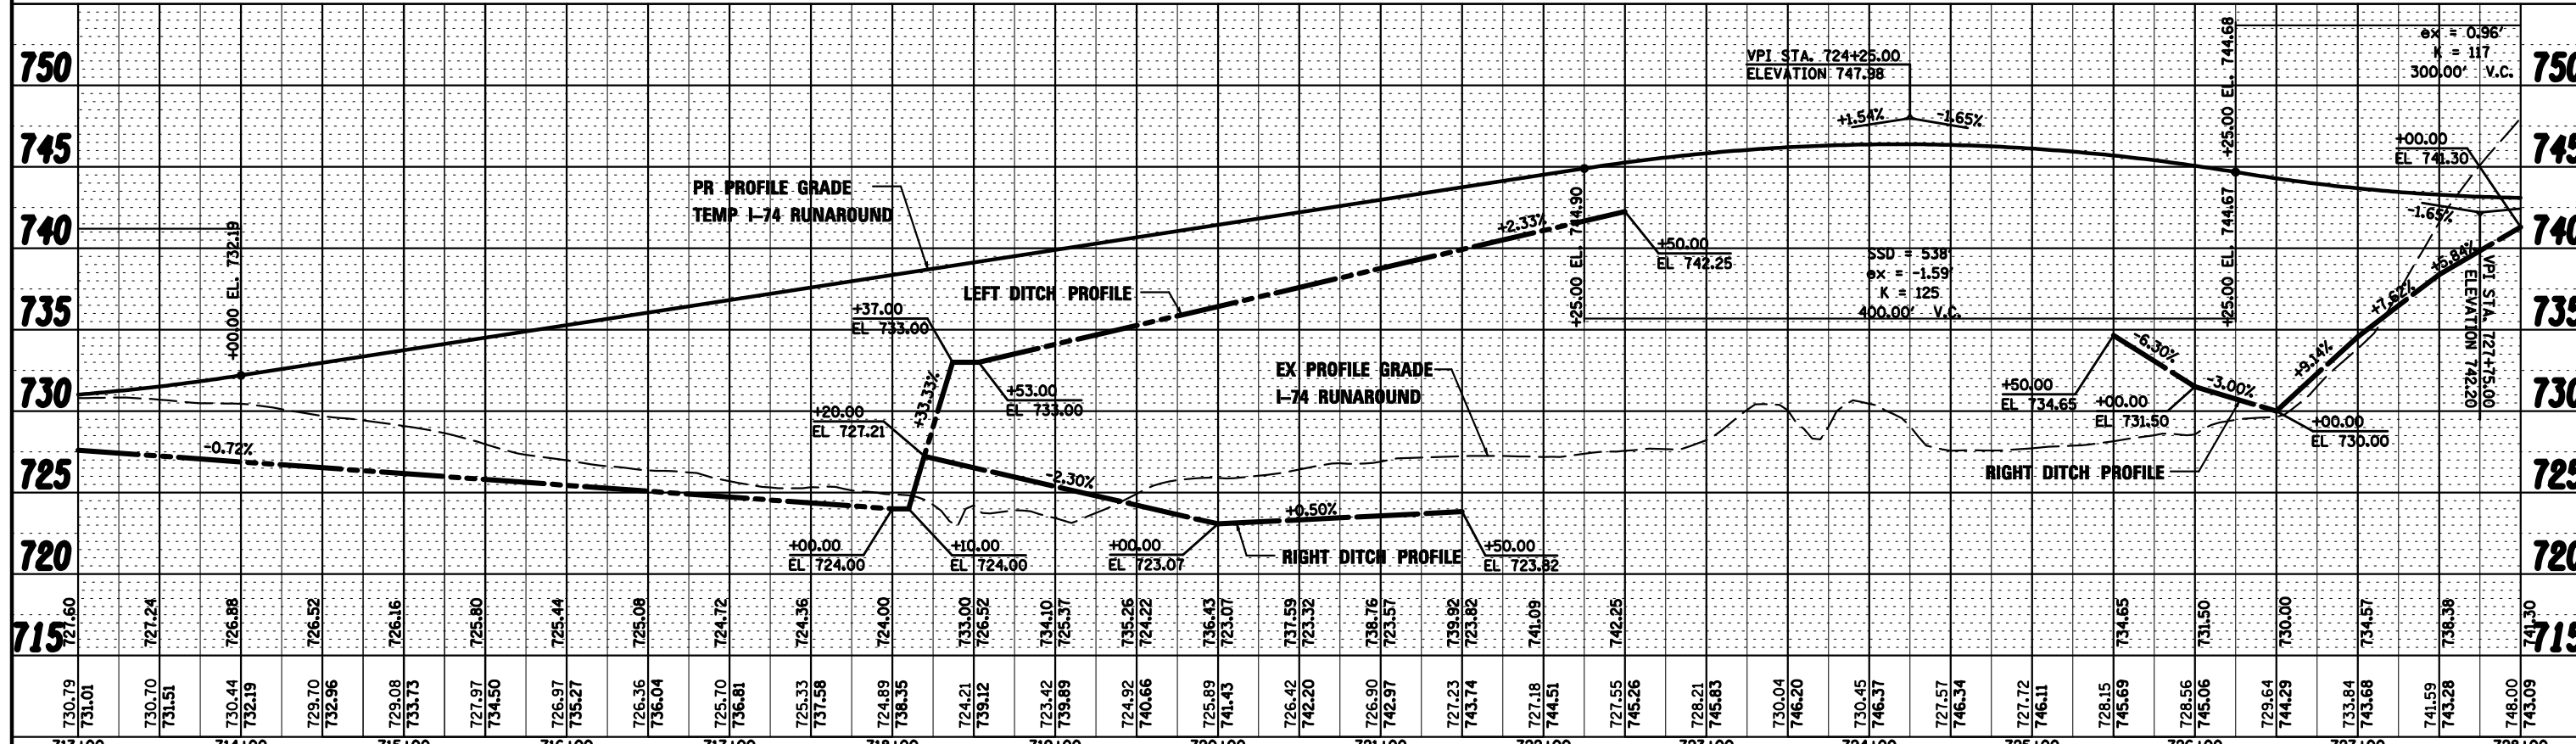
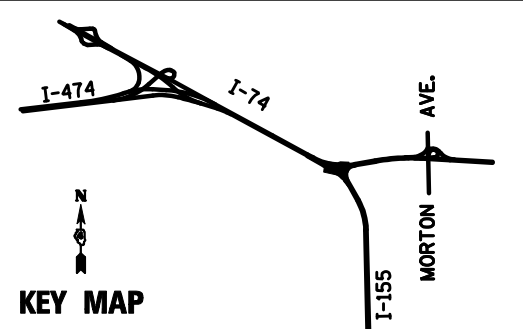


PLAN	SURVEYED	BY	DATE
	NOTED		
	PLOTTED		
	CHECKED		
	RT. OF WAY		
	CADD FILE		
	NO.		

PROFILE	SURVEYED	BY	DATE
	NOTED		
	PLOTTED		
	CHECKED		
	STRUCTURE		
	NOTATIONS		
	CHRD		
	NO.		

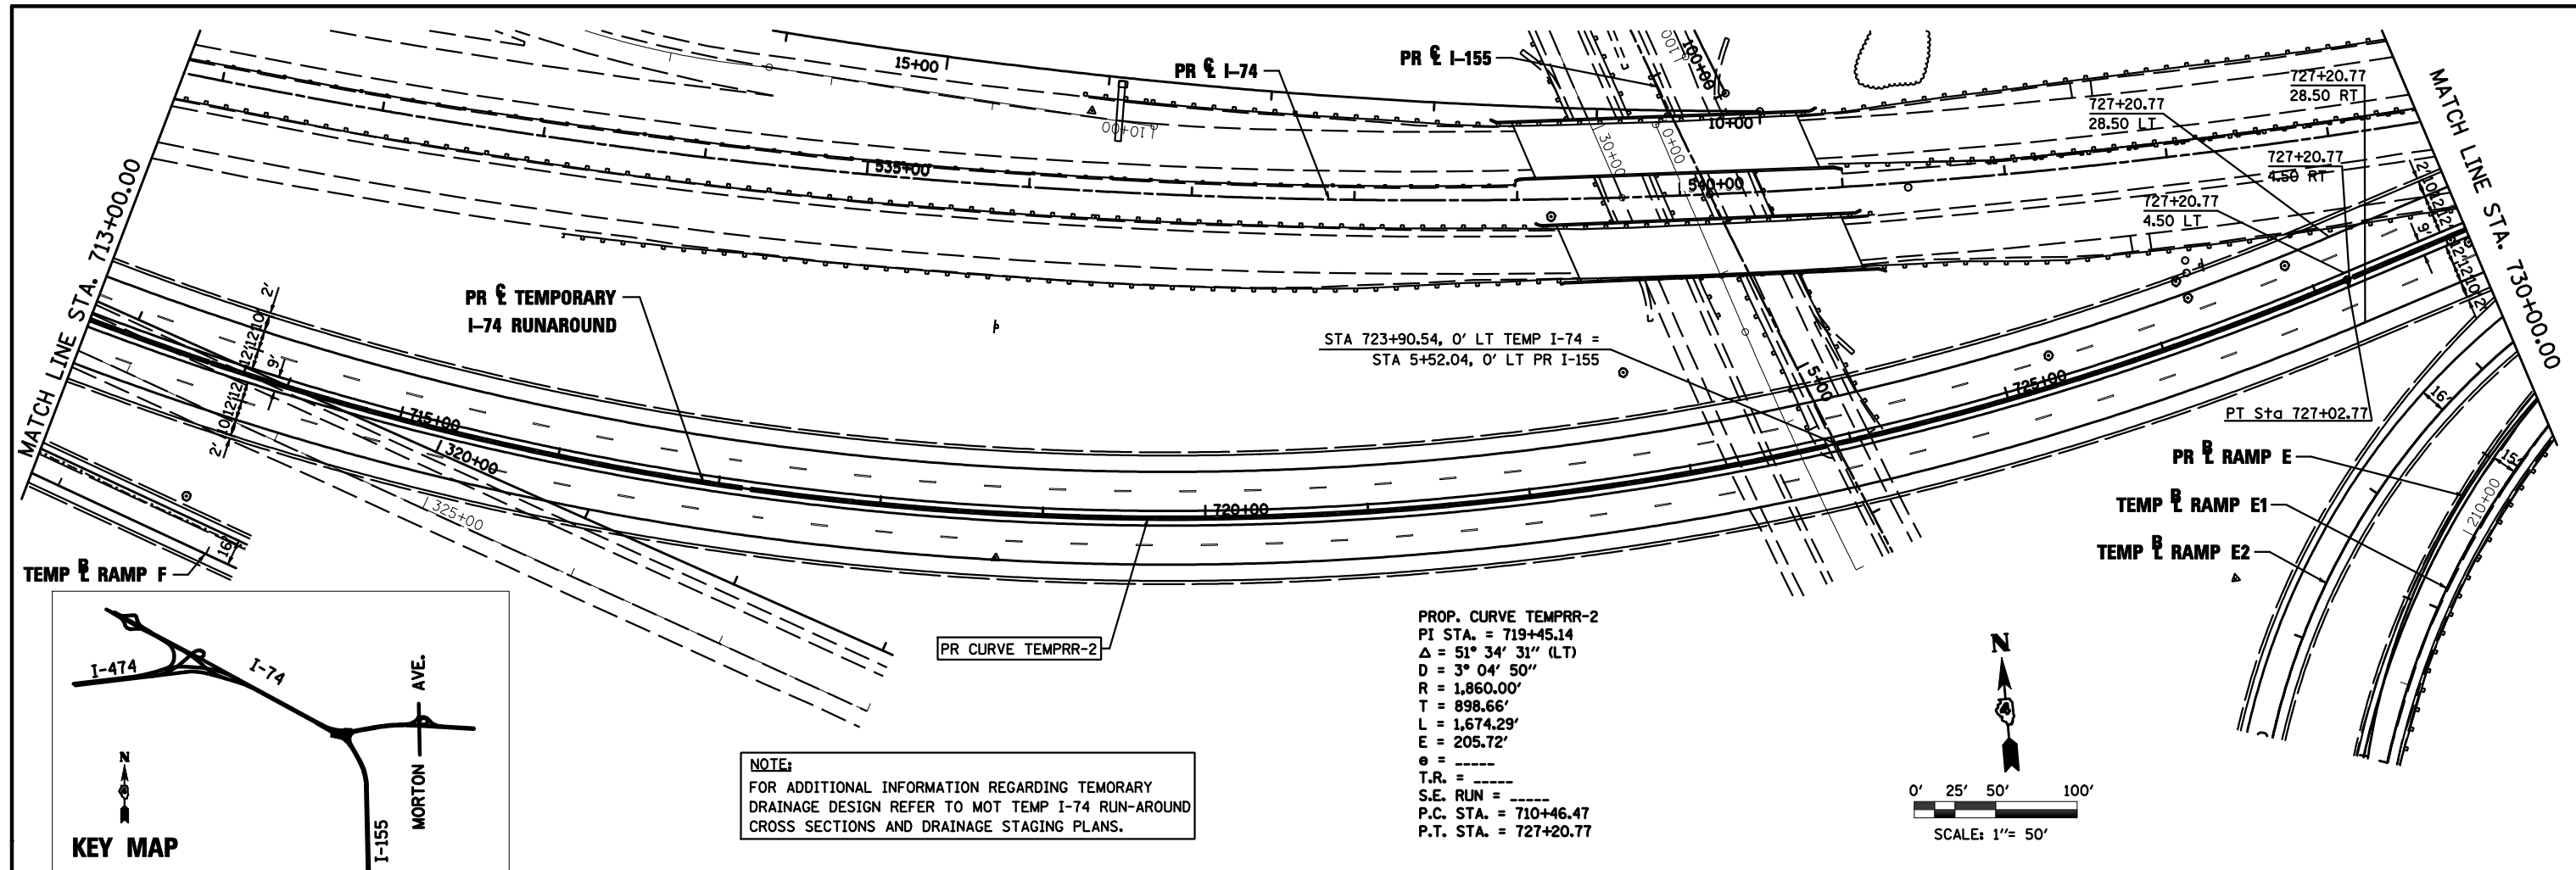

FILE NAME = D468620-shr-TempI74-Runaround-plnprf2-03.dwg	DESIGNED - BB	REVISED -		STATE OF ILLINOIS DEPARTMENT OF TRANSPORTATION		MAINTENANCE OF TRAFFIC TEMP I-74 RUN-AROUND PLAN AND PROFILE		F.A.I. RTE. 90-[I4R(14HB-4,14,14HB)BR]	COUNTY TAZEWELL	TOTAL SHEETS 2433	SHEET NO. 631	
USER NAME = TERRA	DRAWN - BB	REVISED -		SCALE: SHEET NO. 25 OF 54 SHEETS STA. TO STA.		CONTRACT NO. 68620		ILLINOIS FED. AID PROJECT				
PLOT DATE = 7/16/2012	CHECKED - DA/KC	REVISED -										
	DATE - 7/20/2012	REVISED -										