 

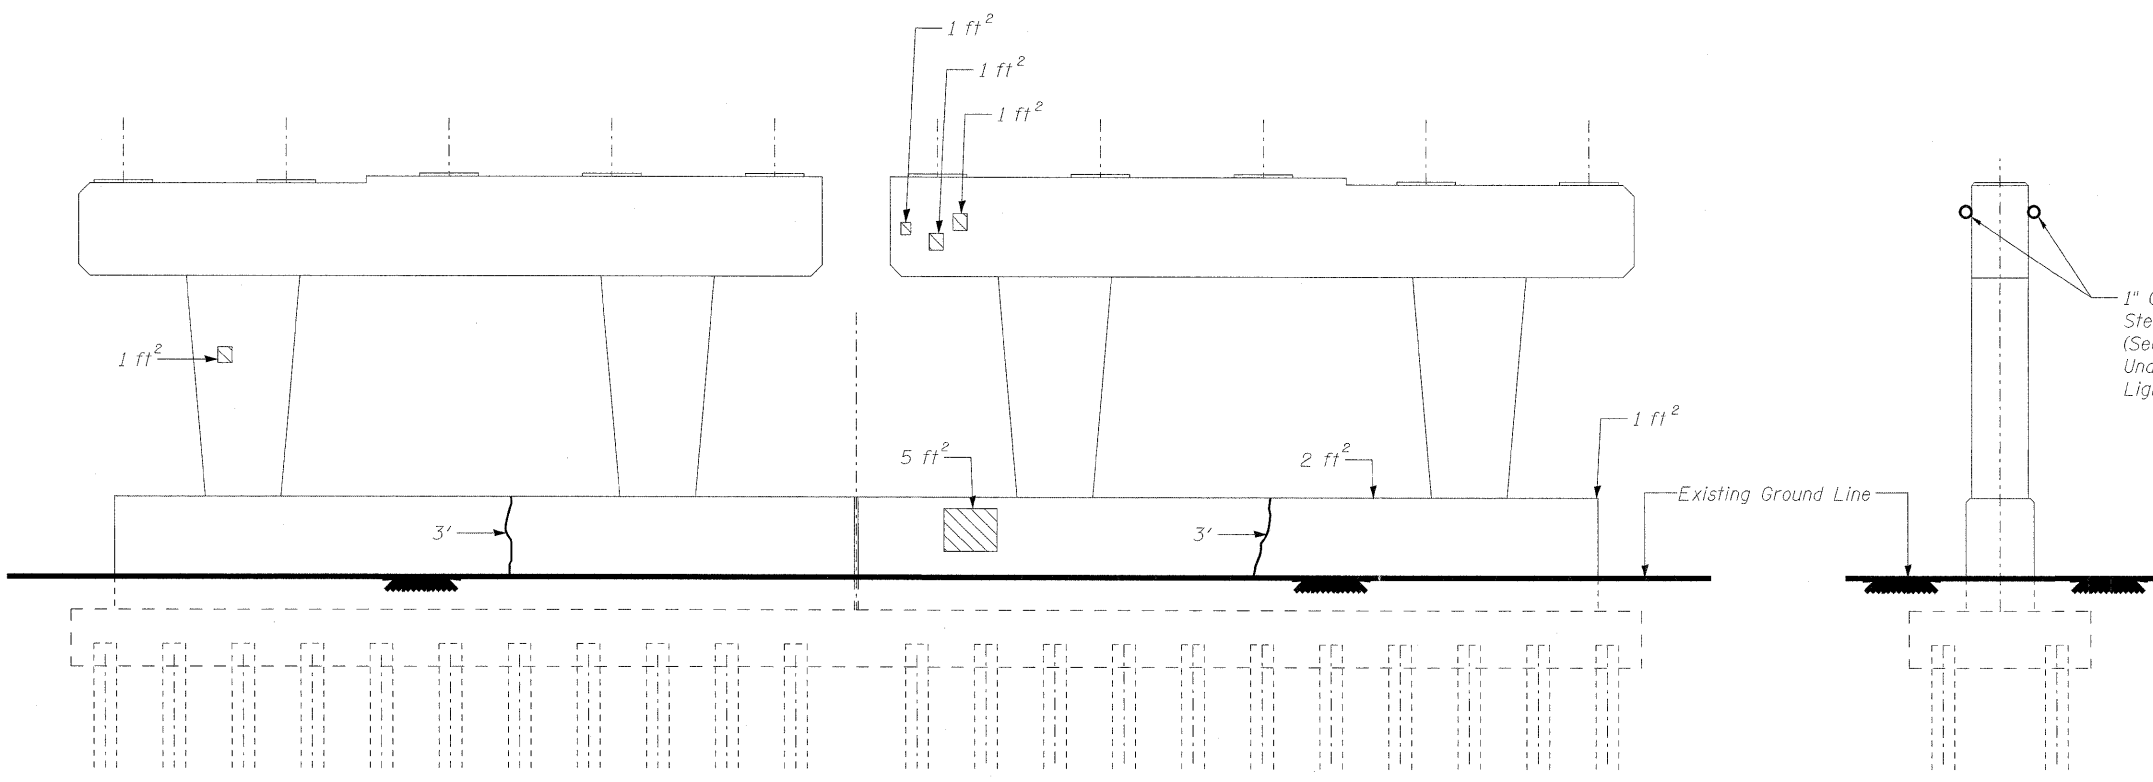



BILL OF MATERIAL

Item Description	Unit	Quantity
 Structural Repair of Concrete (Depth equal to or less than 5 inches)	Sq. Ft.	17
 Epoxy Crack Injection	Foot	12



SOUTH ELEVATION
(Looking North)

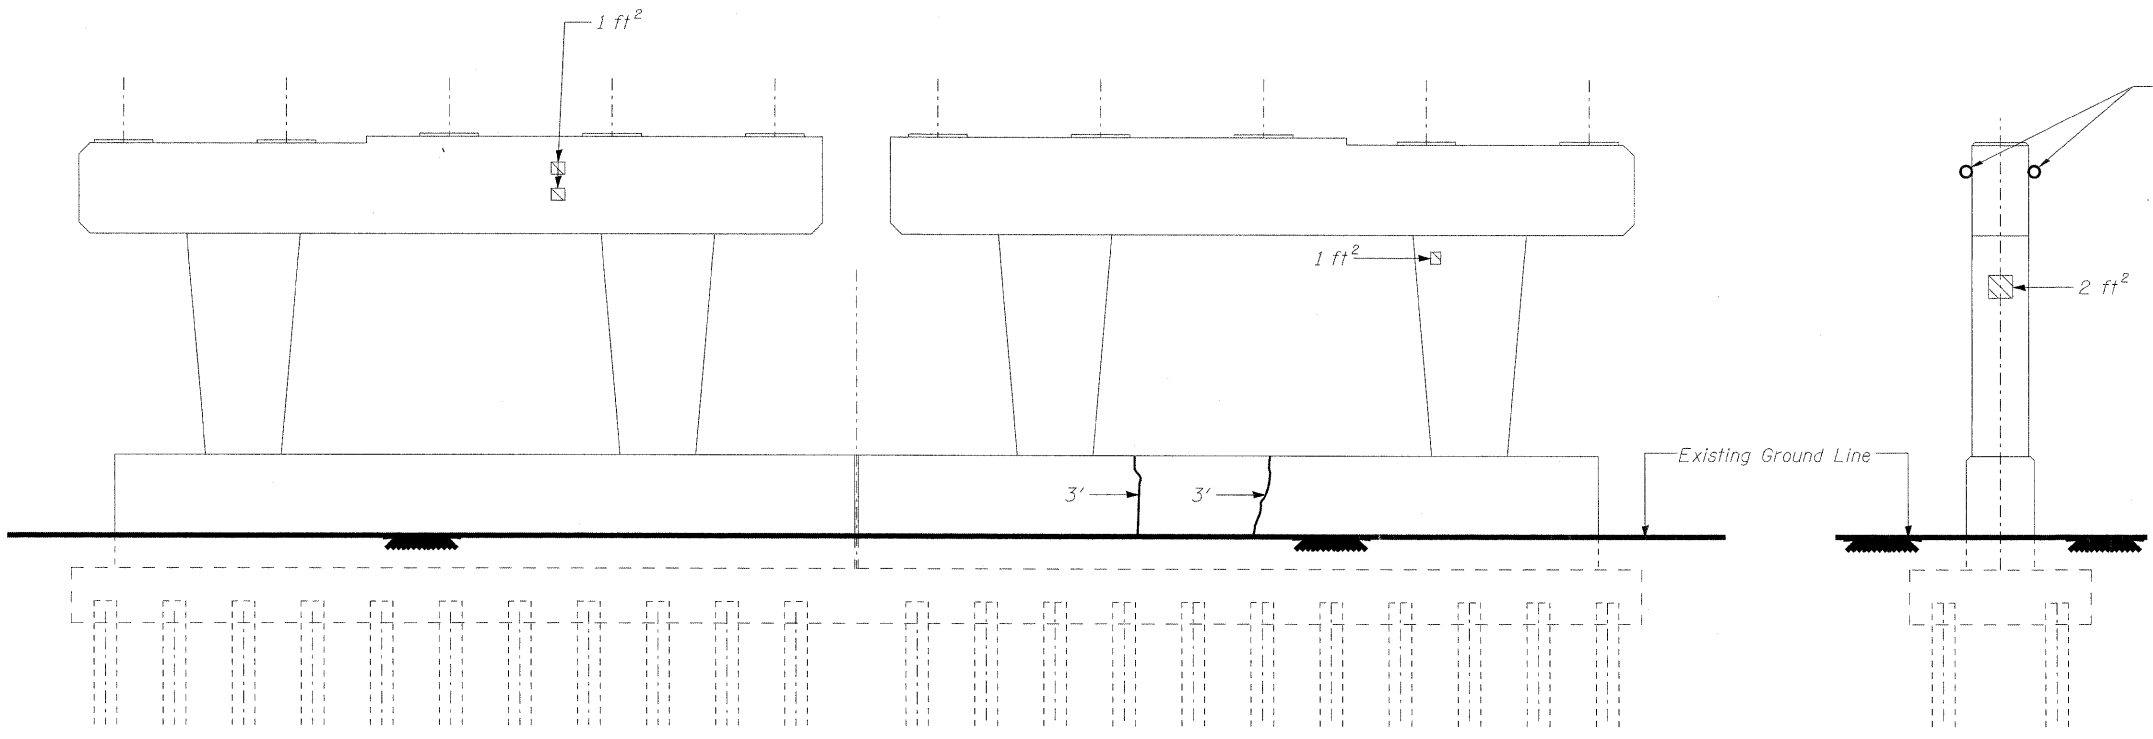END VIEW
(Looking West)



NORTH ELEVATION
(Looking South)

END VIEW
(Looking East)

FILE NAME = g:\project\2102155_004\cecid\structure\ah\016\015_60863_029_Pier.dgn



USER NAME = Zsagerb
 PLOT SCALE = N/A
 PLOT DATE = 8/5/2011

DESIGNED - TWO
 CHECKED - BHS
 DRAWN - TWO
 CHECKED - GSP

REVISED -
 REVISED -
 REVISED -
 REVISED -

**STATE OF ILLINOIS
 DEPARTMENT OF TRANSPORTATION**

**PIER REPAIR
 STRUCTURE NO. 016-1015**

SHEET NO. S29 OF 36 SHEETS

F.A.I. RTE.	SECTION	COUNTY	TOTAL SHEETS	SHEET NO.
57	1112.iB	COOK	75	56
CONTRACT NO. 60863				

FED. ROAD DIST. NO. 1 ILLINOIS FED. AID PROJECT