


TYPICAL SECTIONS

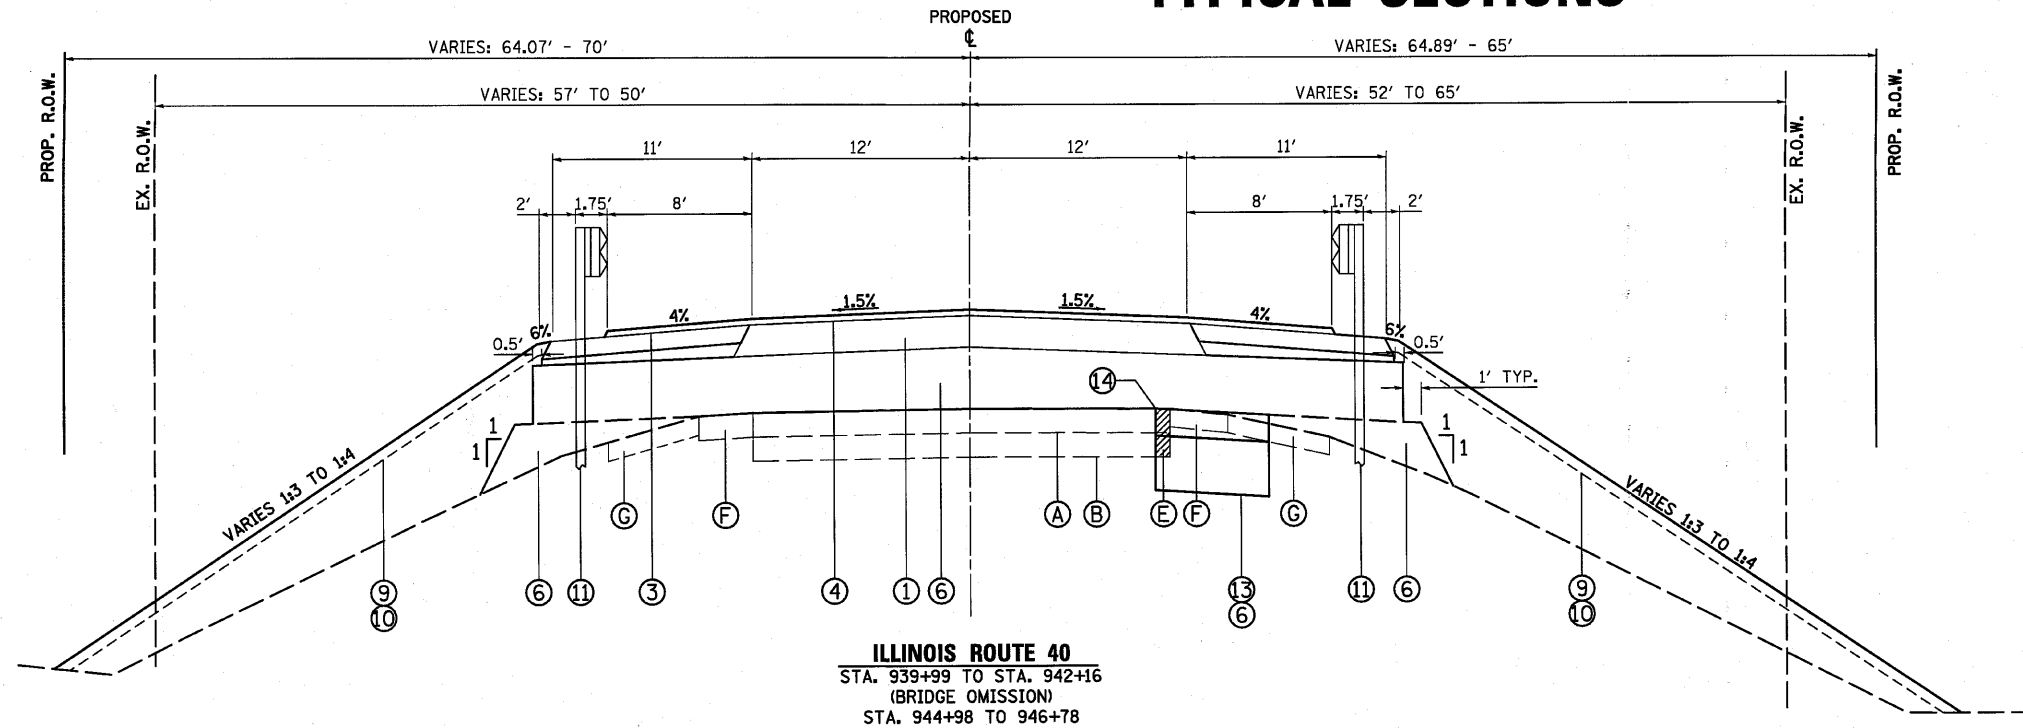


LEGEND, EXISTING



- (A) EXISTING HOT-MIX ASPHALT PAVEMENT (6"-8")
- (B) EXISTING PCC BASE (6" - 8")
- (C) EXISTING HMA SHOULDER
- (D) EXISTING AGGREGATE SHOULDER
- (E) EXISTING PAVEMENT STRUCTURE - TO BE REMOVED (44000100)
- (F) EXISTING HMA SHOULDER - TO BE REMOVED (44004250)
- (G) EXISTING AGGREGATE SHOULDER - TO BE REMOVED (20200100)

LEGEND, PROPOSED

- (1) 10-1/4" HMA BINDER COURSE, IL-19.0, N50 (40603080)
- (2) 1"-13 1/4 " HMA BINDER COURSE, IL-19.0, N50, (40603080)
- (3) 2" HMA SURFACE COURSE, MIX "C", N50, (40603310)
- (4) 2" HMA SURFACE COURSE, MIX "D", N50, (40603335)
- (5) HMA BASE COURSE WIDENING, 10 1/4 " (35600717)
- (6) SUB-BASE GRANULAR MATERIAL, TYPE A (31100100)
CA-6 OR CA-10 (3" - TOP LAYER)
CA-2 (9" - BOTTOM LAYER)
BREAKER RUN CRUSHED STONE (VAR. DEPTH)
- (7) HOT-MIX ASPHALT SHOULDERS, 6" (48203021)
- (8) 4" AGGREGATE BASE COURSE, TYPE B (35101400)
- (9) TOPSOIL FURNISH AND PLACE, 4" (21101615)
- (10) SEEDING CLASS 2A OR 4 W/EROSION CONTROL BLANKET
- (11) STEEL PLATE BEAM GUARDRAIL, TYPE A (63000001 OR 63000003)
- (12) PAVEMENT BREAKING (44004300)
- (13) TEMPORARY PAVEMENT (SEE STAGING TYPICAL SECTIONS)
- (14) SAWCUT - FULL DEPTH (INCLUDED IN COST OF WORK ITEM)

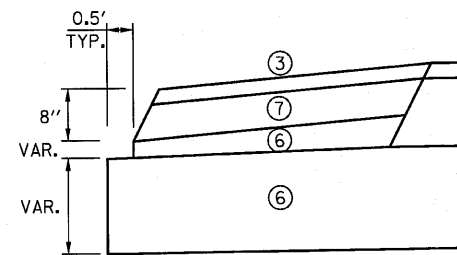

HMA SHOULDER DETAIL
SEE STANDARD 23.4a

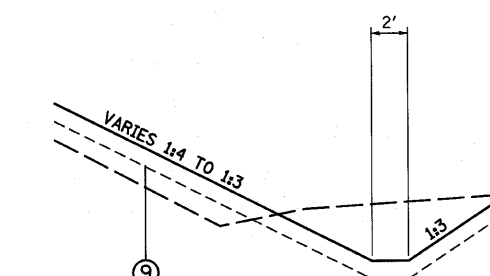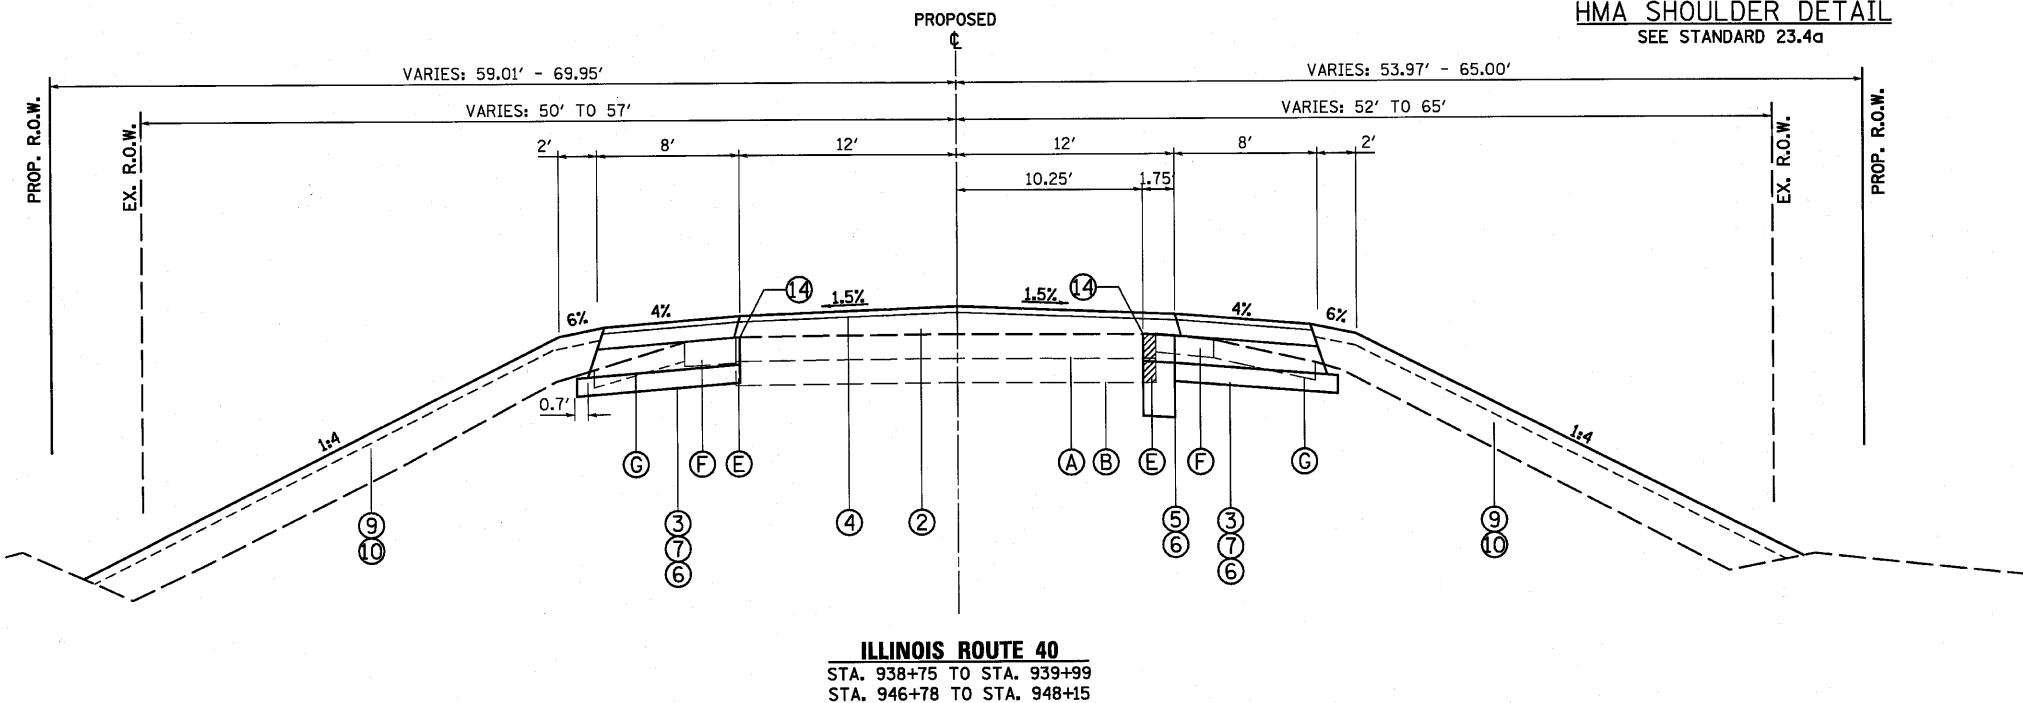

TYPICAL DITCH

STA. 939+00 TO STA. 941+00 LEFT
STA. 944+68 TO STA. 948+00 LEFT
STA. 944+98 TO STA. 946+50 RIGHT

FILE NAME = P:\CBBEL_MEST_Projects\2009\124180_M09_IL_48\Civ\1\Upd\Sht\0294854-sh1-upr0012.dgn

WBK WILLS BURKE KELSEY ASSOCIATES LTD.
116 West Main Street, Suite 201
St. Charles, Illinois 60174
(630) 443-7755

USER NAME = #USER#	DESIGNED -	REVISED -
PLOT SCALE =	DRAWN -	REVISED -
PLOT DATE = 8/2/2010	CHECKED -	REVISED -
	DATE - 8/6/10	REVISED -

**STATE OF ILLINOIS
DEPARTMENT OF TRANSPORTATION**

TYPICAL SECTIONS

SCALE: SHEET NO. 10 OF 90 SHEETS STA. TO STA.

F.A. RTE.	SECTION	COUNTY	TOTAL SHEETS	SHEET NO.
646	8BR-1	WHITESIDE	90	10
CONTRACT NO. 84854				
FED. ROAD DIST. NO. 2 ILLINOIS FED. AID PROJECT				