


F.A.P. RTE.	SECTION	COUNTY	TOTAL SHEETS	SHEET NO.
350	00-00242-00-CH	COOK	129	60
STA. 100+00		TO STA. 112+00		
FED. ROAD DIST. NO. 7 ILLINOIS FED. AID PROJECT				



R3-5L (24"x30") R4-7 (24"x30") R3-8B (45"x30") R3-8 (DL) (30"x30") R6-2R (24"x30")



R2-1 (24"x30") R7-1 (12"x18") R3-5R (30"x36")

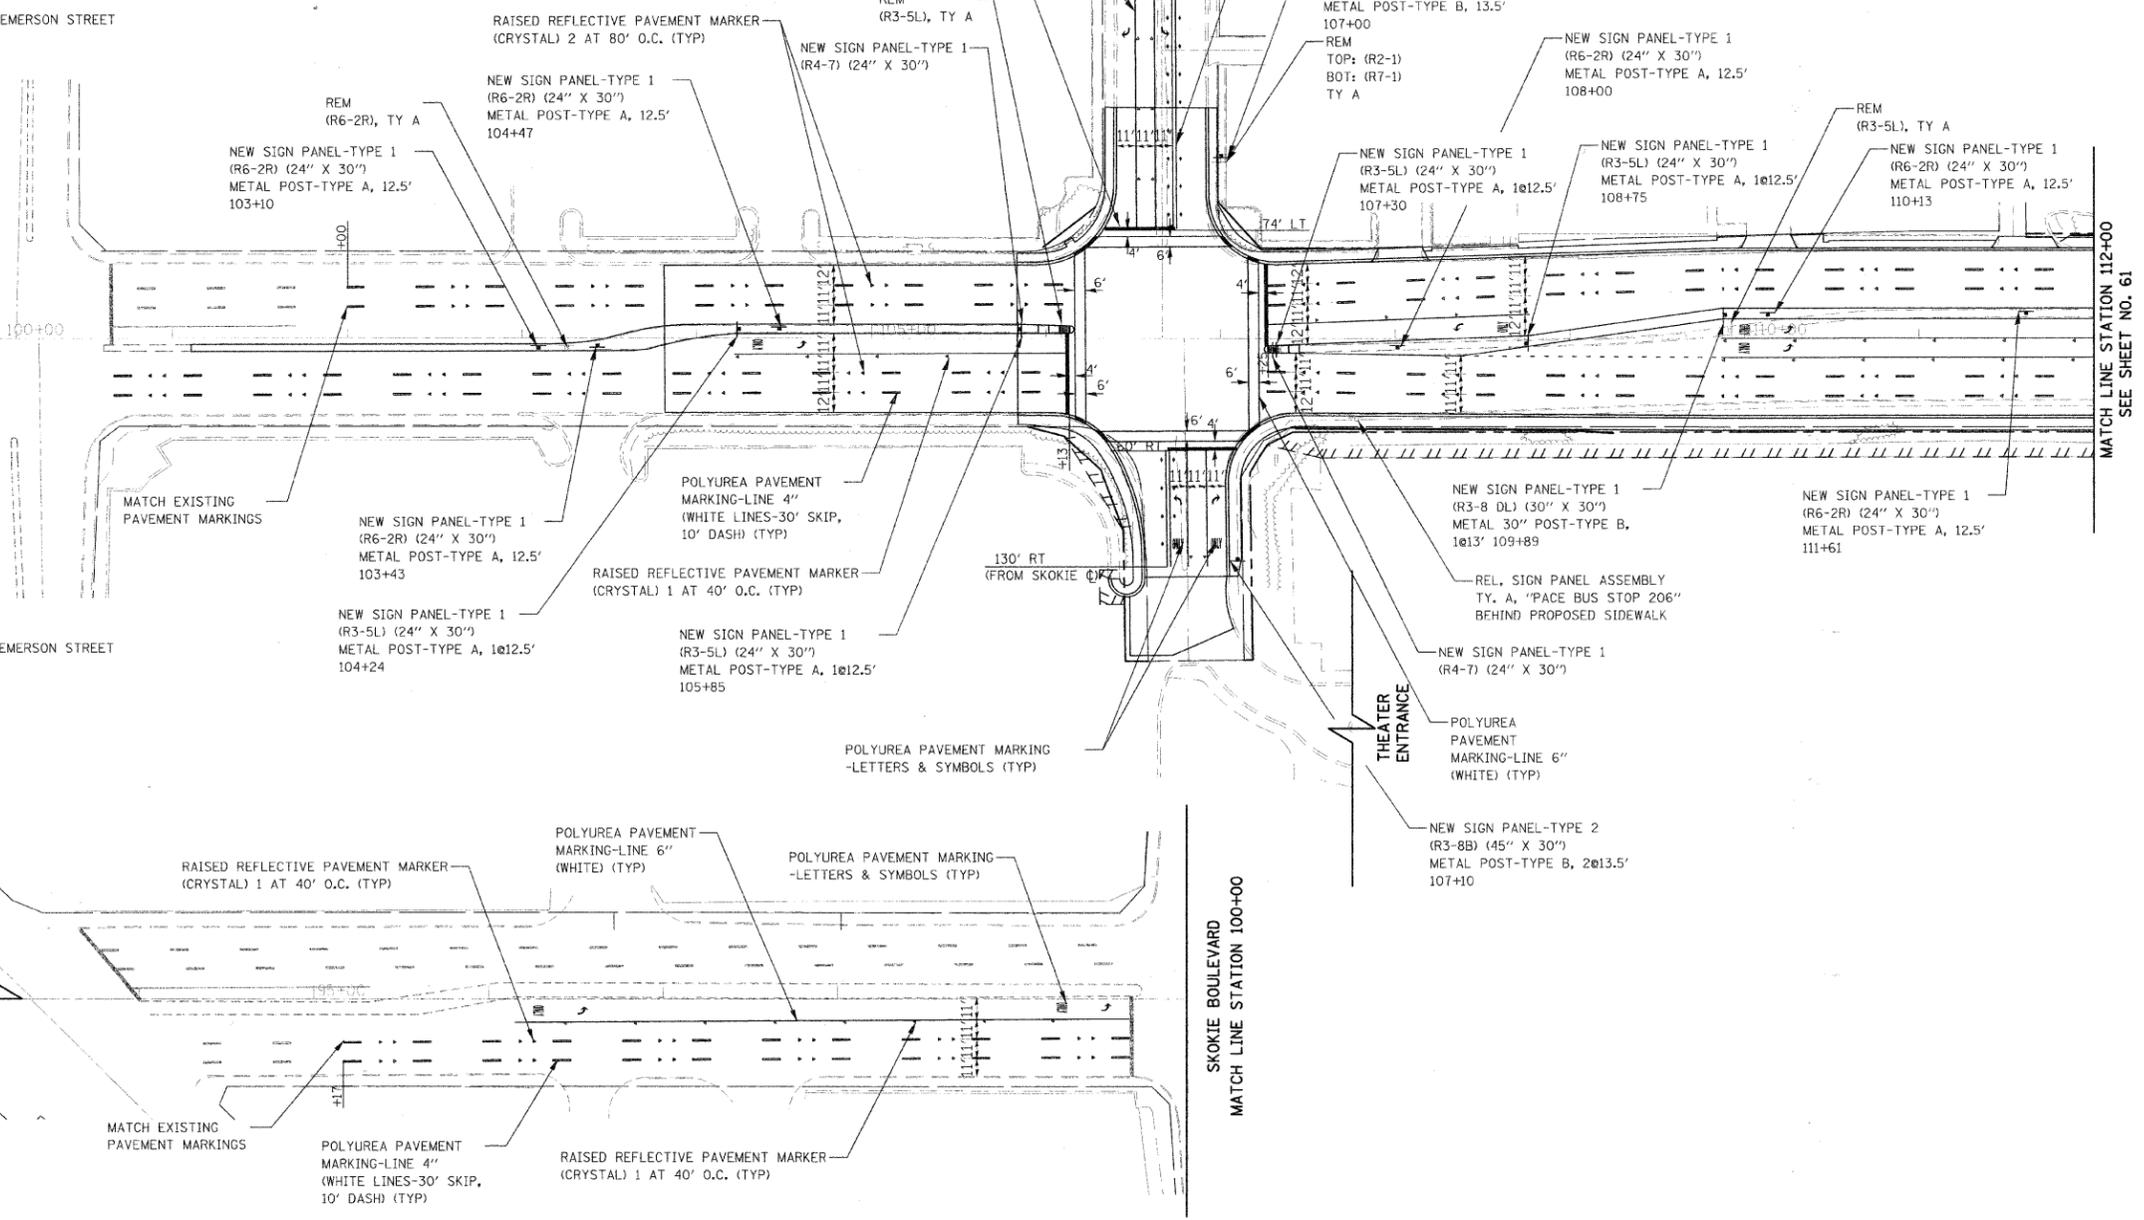

SYMBOL LEGEND

- SIGNING:**
- EXISTING SIGN
  - PROPOSED SIGN
- STRIPING:**
- 4" DASH LINE
  - 6" DASH LINE
  - TURN ARROW AND ONLY
  - ONE-WAY RAISED REFLECTIVE PAVEMENT MARKER (AMBER)
  - ONE-WAY RAISED REFLECTIVE PAVEMENT MARKER (CRYSTAL)
  - TWO-WAY RAISED REFLECTIVE PAVEMENT MARKER (AMBER)
  - RELOCATE SIGN PANEL ASSEMBLY AS INDICATED (RELOCATE TO PROPER OFFSET ACCORDING TO IDOT HWY STD 720006 FOR URBAN LOCATION)
  - REMOVE SIGN PANEL ASSEMBLY AS INDICATED TYPE A OR B
  - INSTALL SIGN PANEL AND METAL POST AS INDICATED
  - SIGNAL POST

NOTES:

1. ALL SIDEWALKS AND CURB RAMPS SHALL BE CONSTRUCTED AS SHOWN ON THE PLAN AND PROFILE SHEETS.
2. ALL SIGNS SHALL BE FABRICATED AND ERECTED IN ACCORDANCE WITH THE ILLINOIS MANUAL ON UNIFORM TRAFFIC CONTROL DEVICES.
3. ALL PAVEMENT MARKINGS SHALL BE IN CONFORMANCE WITH THE ILLINOIS MANUAL ON UNIFORM TRAFFIC CONTROL DEVICES FOR STREETS AND HIGHWAYS. ALL MARKINGS SHALL BE POLYUREA.
4. DIMENSIONS TO PAVEMENT MARKINGS SHALL BE TO THE CENTER OF A SINGLE LINE OR THE CENTER OF THE GAP FOR DOUBLE LINE UNLESS OTHERWISE INDICATED.
5. TURN LANE MARKINGS (ARROW AND "ONLY") TO BE INSTALLED AS SHOWN ON DISTRICT ONE TYPICAL PAVEMENT MARKINGS DETAILS.
6. EXISTING SIGNS ARE TO BE RELOCATED OR REPLACED AS INDICATED ON THE PLANS. THE CONTRACTOR SHALL BE RESPONSIBLE FOR THE CONDITION OF THE SIGNS. ALL SALVAGED SIGNS WHICH ARE IN GOOD SHAPE SHALL BE RETURNED TO THE PUBLIC WORKS DEPARTMENT OR AS INDICATED ON THE PLANS.
7. MEDIAN DIAGONAL LINE PAVEMENT MARKINGS TO BE INSTALLED AS SHOWN ON DISTRICT ONE TYPICAL PAVEMENT MARKINGS DETAILS
8. SEE IDOT STANDARDS 720001, 720006, 720011, AND 728001 FOR SIGN INSTALLATION AND MOUNTING DETAILS.
9. NEW SUPPORT AND HARDWARE SHALL BE USED FOR RELOCATED SIGNS IDENTICAL TO EXISTING SUPPORTS. THE COST OF THE SUPPORTS SHALL BE INCLUDED IN THE ITEM RELOCATE SIGN PANEL ASSEMBLY TYPE A OR B.
10. SEE TYPICAL APPLICATIONS RAISED REFLECTIVE PAVEMENT MARKERS FOR PLACEMENT OF MARKERS.

REVISIONS	
NAME	DATE

ILLINOIS DEPARTMENT OF TRANSPORTATION  
 SKOKIE BOULEVARD (U.S. ROUTE 41)  
 SKOKIE BOULEVARD  
**PAVEMENT MARKING & SIGNING PLAN**  
 STA. 100+00 TO STA. 112+00

DATE 11-14-08  
 DRAWN BY SAG  
 CHECKED BY DWB

PLOT DATE = 11/13/2008  
 FILE NAME = PAVELLS  
 USER NAME = MUSERS