

F.A.P. RTE.	SECTION	COUNTY	TOTAL SHEETS	SHEET NO.
662	D(W-3,RS-11,CR)	MACOUPIN	102	1
FED. ROAD DIST. NO.	ILLINOIS	CONTRACT NO.	72765	

INDEX OF SHEETS	
1	TITLE SHEET
2	GENERAL NOTES & MIXTURE REQUIREMENTS
3 - 6	SUMMARY OF QUANTITIES
7 - 9	SCHEDULE OF QUANTITIES
10 - 16	TYPICAL ROADWAY SECTIONS
17 - 20	LINE DIAGRAM
21 - 22	ALIGNMENT TIES & BENCHMARKS
23 - 27	STAGE CONSTRUCTION & TRAFFIC CONTROL DETAILS
28	TRAFFIC SIGNAL DETAILS
29 - 32	PLAN & PROFILE (STA. 351+00 TO 375+00)
33 - 34	ROADWAY PLAN (STA. 375+00 TO 435+00)
35 - 38	PLAN & PROFILE (STA. 435+00 TO 458+00)
39 - 44	ROADWAY PLAN (STA. 458+00 TO 34+25)
45	INTERSECTION DETAILS (GEORGE STREET & IL 4)
46 - 48	PAVEMENT MARKING PLAN
49 - 52	STORM WATER POLLUTION PREVENTION PLAN
53 - 56	EROSION CONTROL PLAN
57	BUTT JOINT AND TEMPORARY RAMP DETAILS
58 - 63	ENTRANCE AND SIDEROAD DETAILS
64 - 72	CULVERT PLANS (S.N. 059-7101)
73 - 102	CROSS SECTIONS
	STANDARDS

STATE OF ILLINOIS

DEPARTMENT OF TRANSPORTATION

DIVISION OF HIGHWAYS

PROPOSED HIGHWAY PLANS

FAP ROUTE 662 (IL 4)
SECTION D(W-3,RS-11,CR)
PROJECT: F-0662(062)
MACOUPIN COUNTY
C-96-101-09



ADT = 6,700 (2006)
% SU = 4.0
% MU = 4.0
TOWNSHIP: VIRDEN & GIRARD
FUNCTIONAL CLASSIFICATION: MINOR ARTERIAL

STATE OF ILLINOIS
DEPARTMENT OF TRANSPORTATION
DIVISION OF HIGHWAYS


SUBMITTED August 14, 2009
Rogers, D. Pinkel
DEPUTY DIRECTOR OF HIGHWAYS, REGION ENGINEER

October 2, 2009
Charles G. Ingersoll
ENGINEER OF DESIGN AND ENVIRONMENT

October 2, 2009
Christine M. Reed
DIRECTOR OF HIGHWAYS, CHIEF ENGINEER

PRINTED BY THE AUTHORITY
OF THE STATE OF ILLINOIS

LIST OF ILLINOIS DOT HIGHWAY STANDARDS		
000001-05	604001-03	701201-03
001001-02	604006-04	701301-03
406201-01	604036-02	701306-02
442201-03	604041-02	701311-03
482001-02	604066-02	701321-10
482011-03	606001-04	701326-03
515001-03	630001-08	701501-05
542101-02	630101-08	701701-06
542106-02	635006-03	701901-01
542301-02	635011-02	704001-05
542306-02	642001-01	720006-02
542401-01	666001-01	780001-02
602301-02	701006-03	781001-03
602411-01	701011-02	BLR 21-8

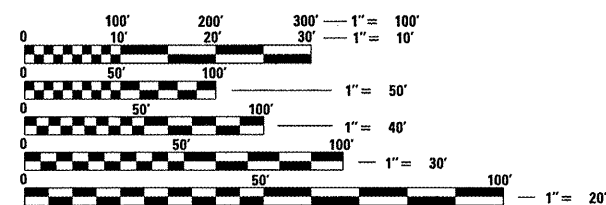


FULL SIZE PLANS HAVE BEEN PREPARED USING STANDARD
ENGINEERING SCALES. REDUCED SIZED PLANS WILL NOT
CONFORM TO STANDARD SCALES. IN MAKING MEASUREMENTS
ON REDUCED PLANS, THE ABOVE SCALES MAY BE USED.

J.U.L.I.E.
JOINT UTILITY LOCATION INFORMATION FOR EXCAVATION
1-800-892-0123
OR 811

SQUAD LEADER: MARK DUST (217)785-0597
PROJECT ENGINEER: JOHN NEGANGARD (217)782-6990

CONTRACT NO. 72765

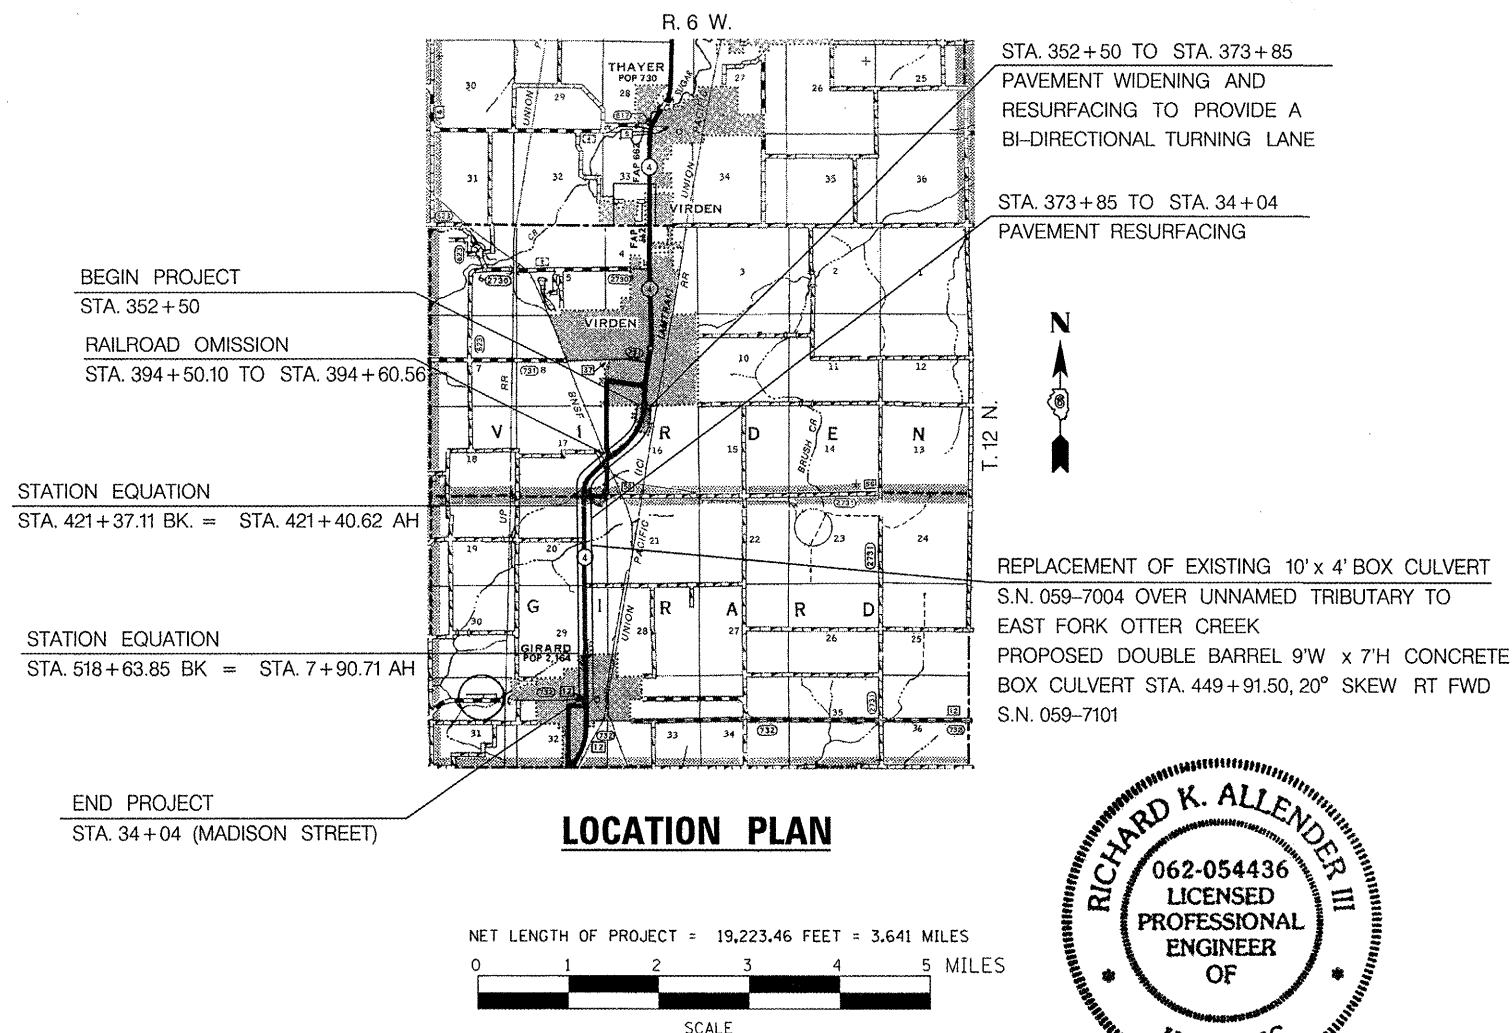

Richard K. Allender III 8-14-09
EXP. 11/30/09

Allen Henderson & Associates, Inc.
Civil and Structural Engineers Springfield, IL.
62703 Phone: (217)544-8033 IL Design Firm
No. 184-001907