
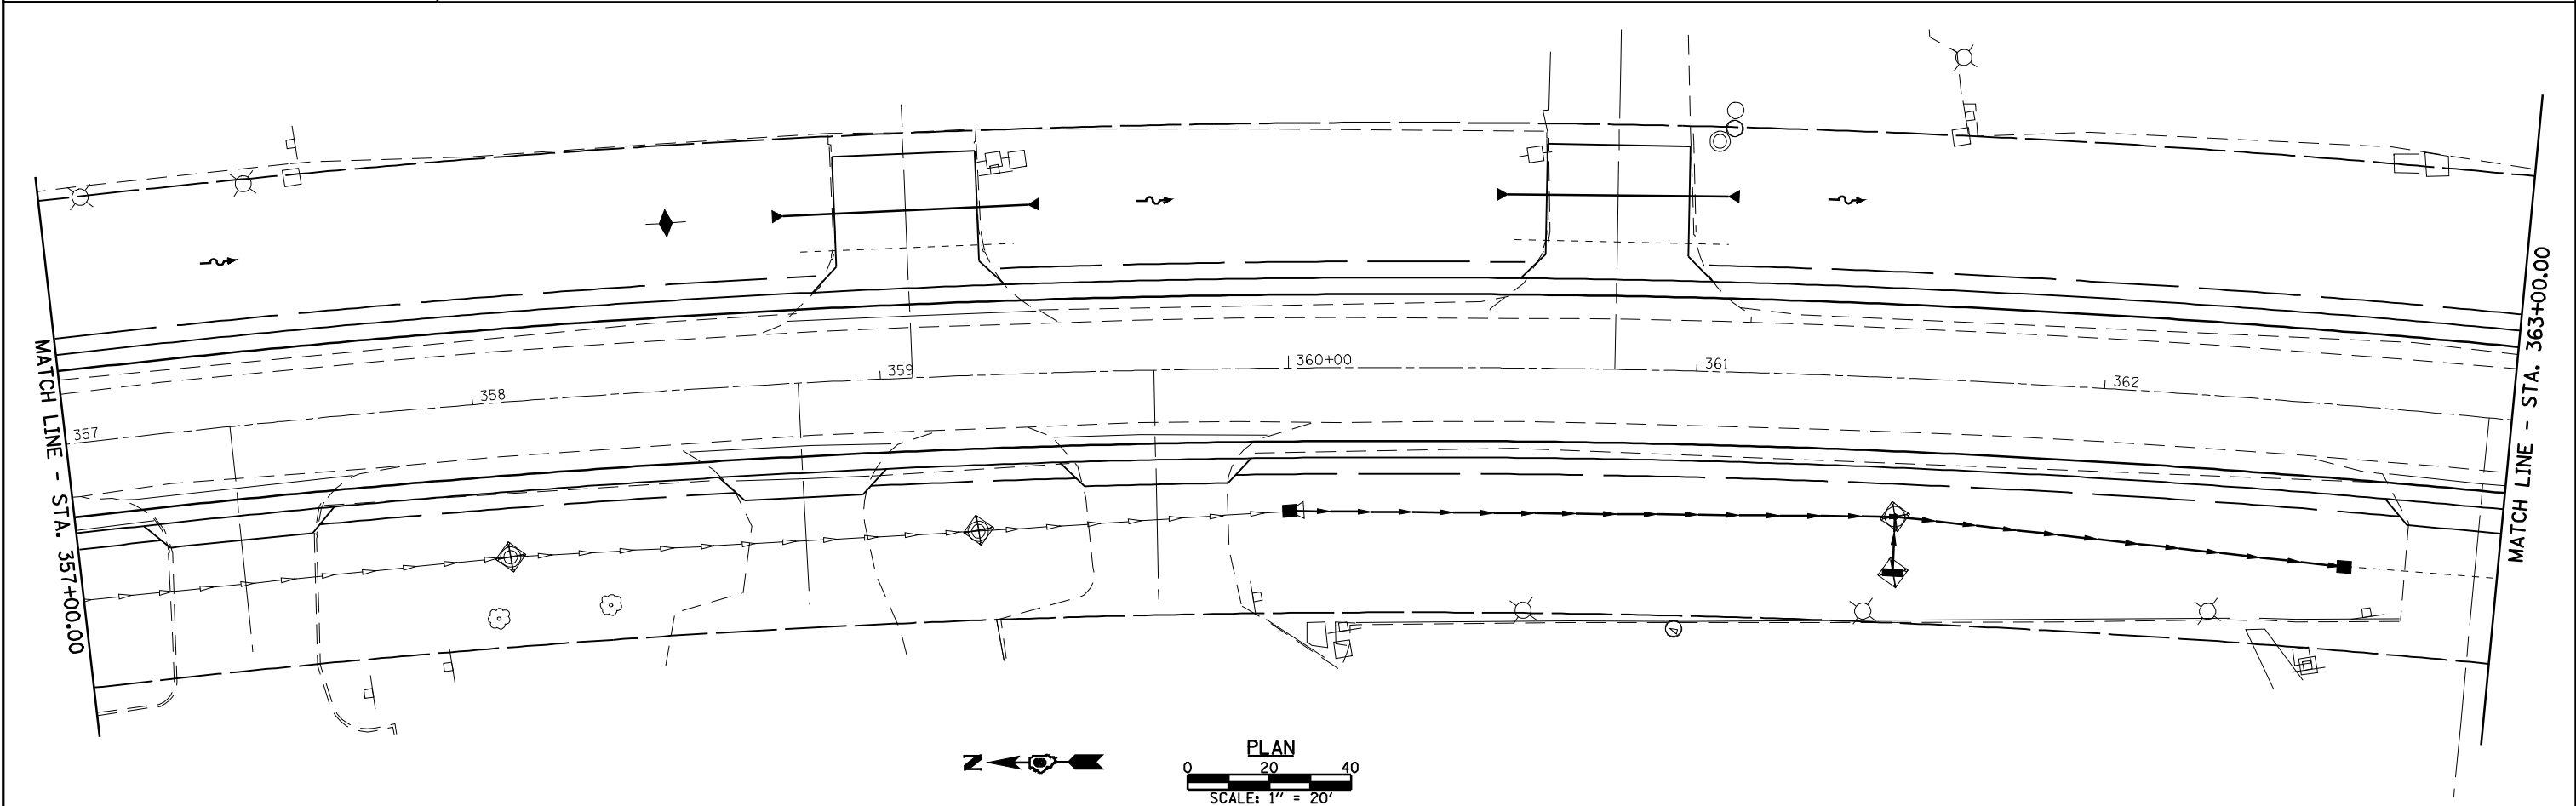


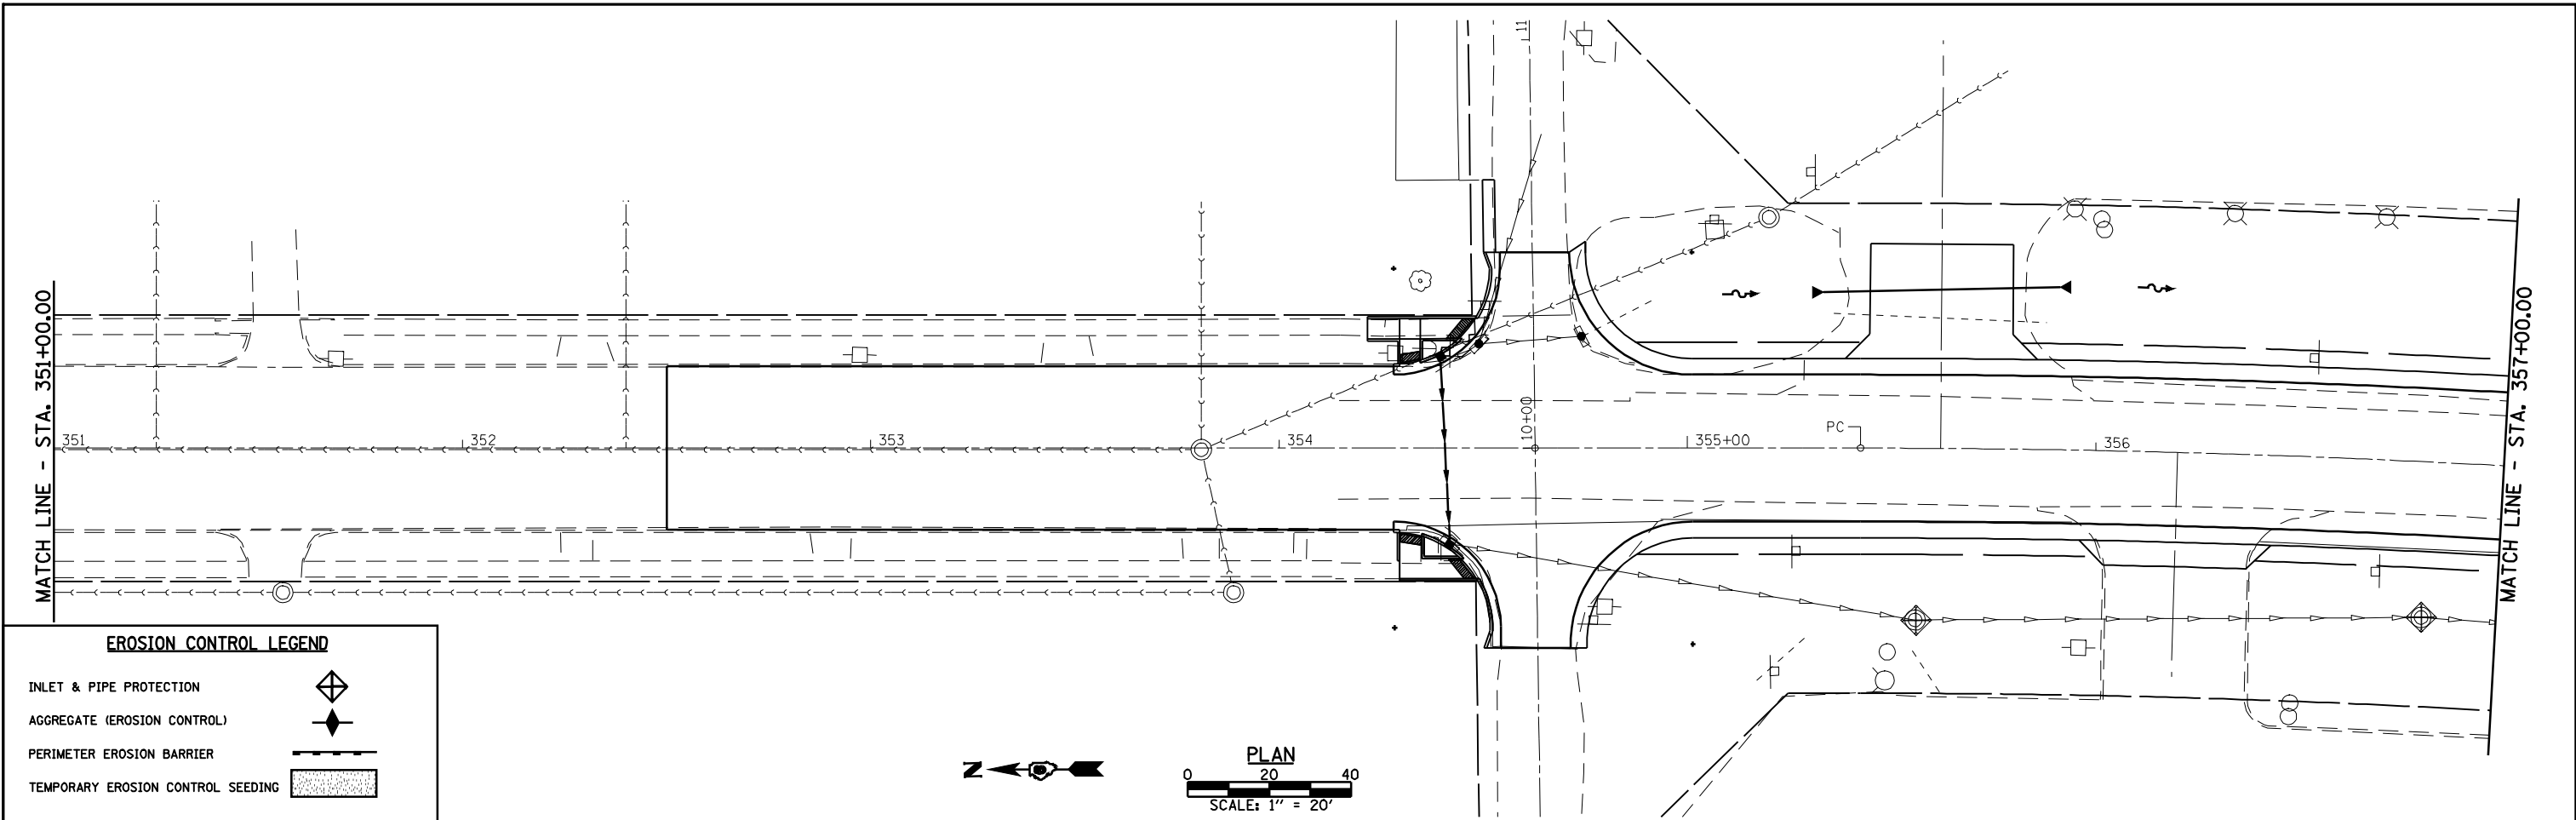

FILE NAME = S:\PROJ ENGR 1 (Negongard)\Dust Squad\FAP		USER NAME = madoniovj	DESIGNED -	REVISED -		Allen Henderson & Associates, Inc. Civil and Structural Engineers Springfield, IL. 62703 Phone: (217)544-8033 IL Design Firm No. 184-001907	EROSION CONTROL PLAN			F.A.P. RTE.	SECTION	COUNTY	TOTAL SHEETS	SHEET NO.
662 (IL 4) Henderson pdfs\CADD Sheets\06727		DRAWN EROSI.dgn	CHECKED -	REVISED -						662	D(W-3,RS-11,CR)	MACOUPIN	102	53
PLOT SCALE = 40.0000' / IN.		DATE -	REVIS	REVISED -			SCALE: 1" = 20'			CONTRACT NO. 72765				
PLOT DATE = Aug-17-2009 04:06:44PM		DATE -	REVIS	REVISED -			SHEET NO. 1 OF 4 SHEETS			FED. ROAD DIST. NO. ILLINOIS FED. AID PROJECT				